


 <b>HOMES DESIGN</b>	<b>40 WISE LANE</b> <b>MILL HILL</b> <b>LONDON</b> <b>NW7 2RE</b> email: info@homedesigntd.co.uk www.homedesigntd.co.uk	
	title <b>PROPOSED REAR ELEVATIONS IN RELATION TO ADJOINING HOUSES</b>	project <b>MAISONETTE BASEMENT &amp; GROUND FLOOR FLAT</b> <b>9 THURLOW ROAD - HAMPSTEAD NW3 5PJ</b>
drawing no HD1139/9004	rev: A	scale 1:100 @ A3
drawn by R. L	contract no. HD1139	date 07/2019

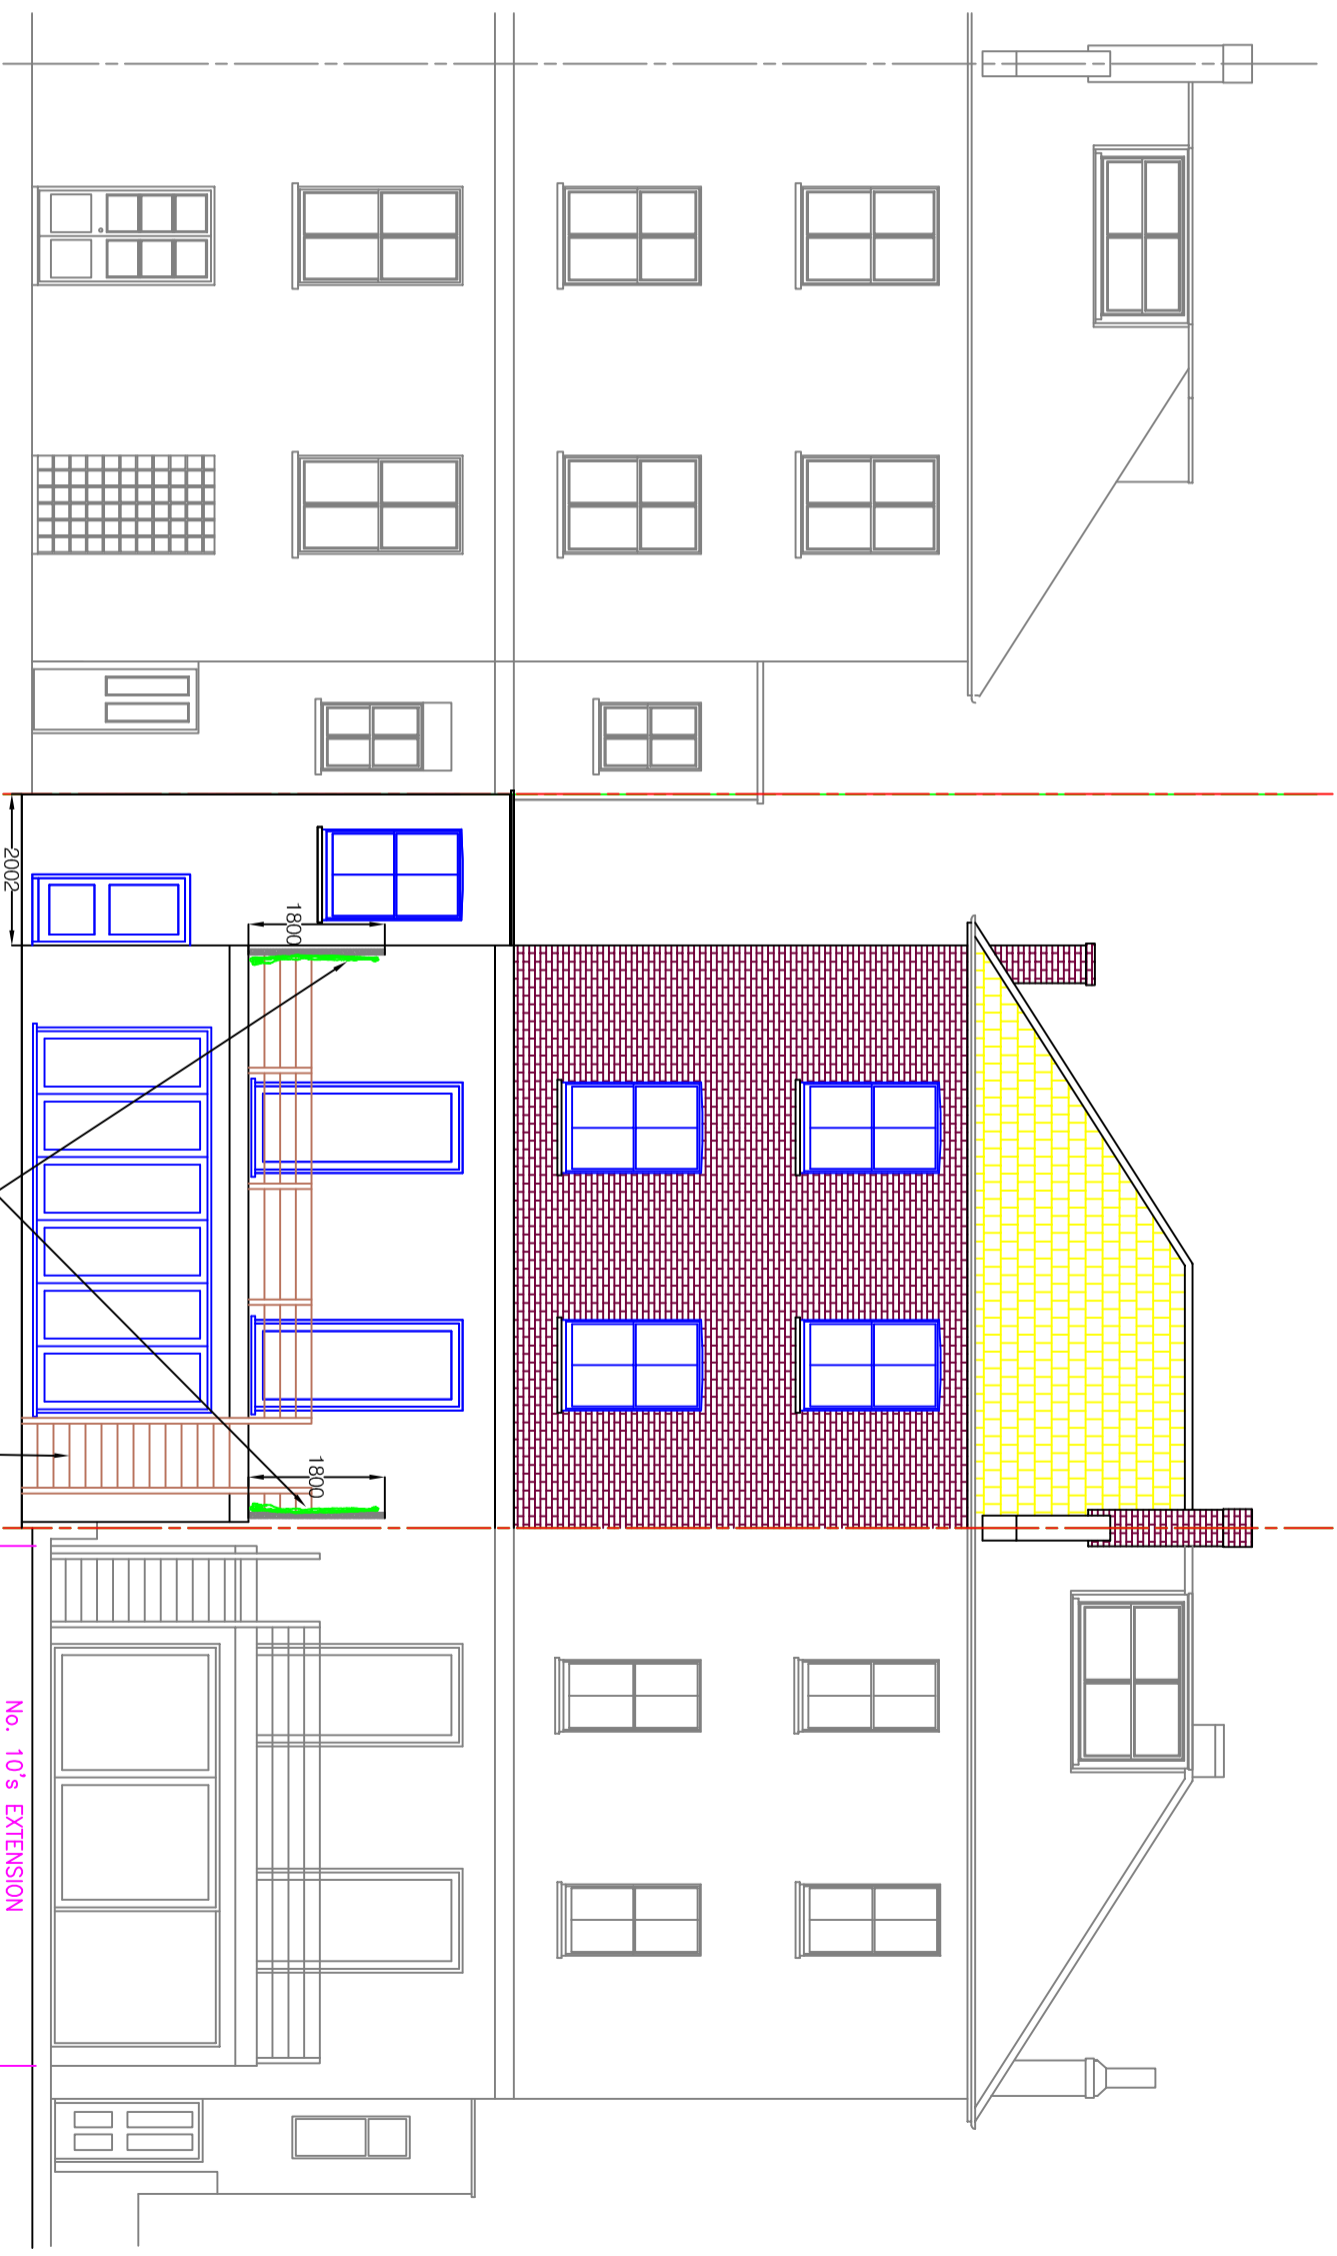

INSTALL 1.8m HEIGHT TIMBER FENCE TO ENDS OF REAR TERRACE TO FORM SCREENING TO AVOID OVERLOOKING TO NEIGHBOURING SITES. (BROWN TIMBER FENCE) WITH INTERNAL IVY-PLANTING TO FACE OF FENCE TO FORM NATURAL GREENING

STAIRS TO GARDEN

PROPOSED REAR ELEVATION

No. 9

No. 10's EXTENSION

No. 10

