


Note:
 This drawing has been drawn to scale for the purposes of obtaining local authority approval. Any measurements required for construction must not be scaled from this drawing.
 All structural elements to be agreed with local authority Building Control prior to commencement of works.
 Attention is drawn to the provisions of the party wall act 1996. Legal boundaries should be determined by others.


BOUNDARY LINE

BOUNDARY LINE

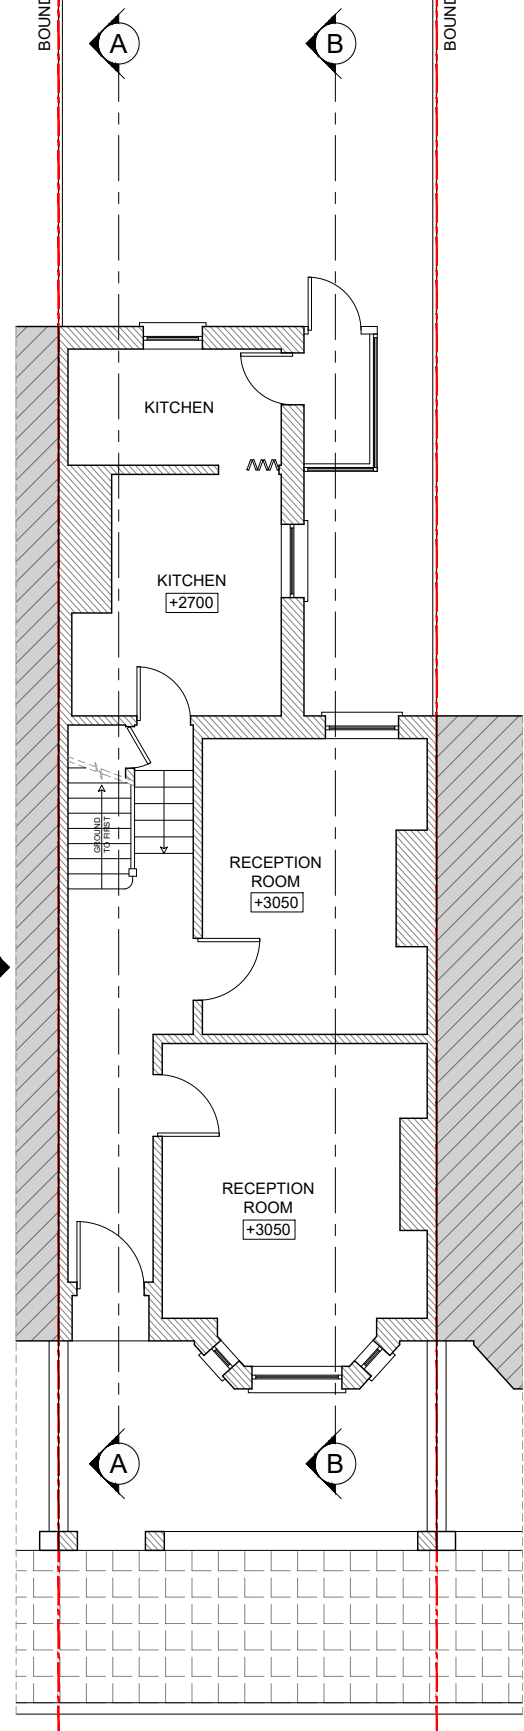


PROPOSED GROUND FLOOR PLAN
 50.20m²

BOUNDARY LINE

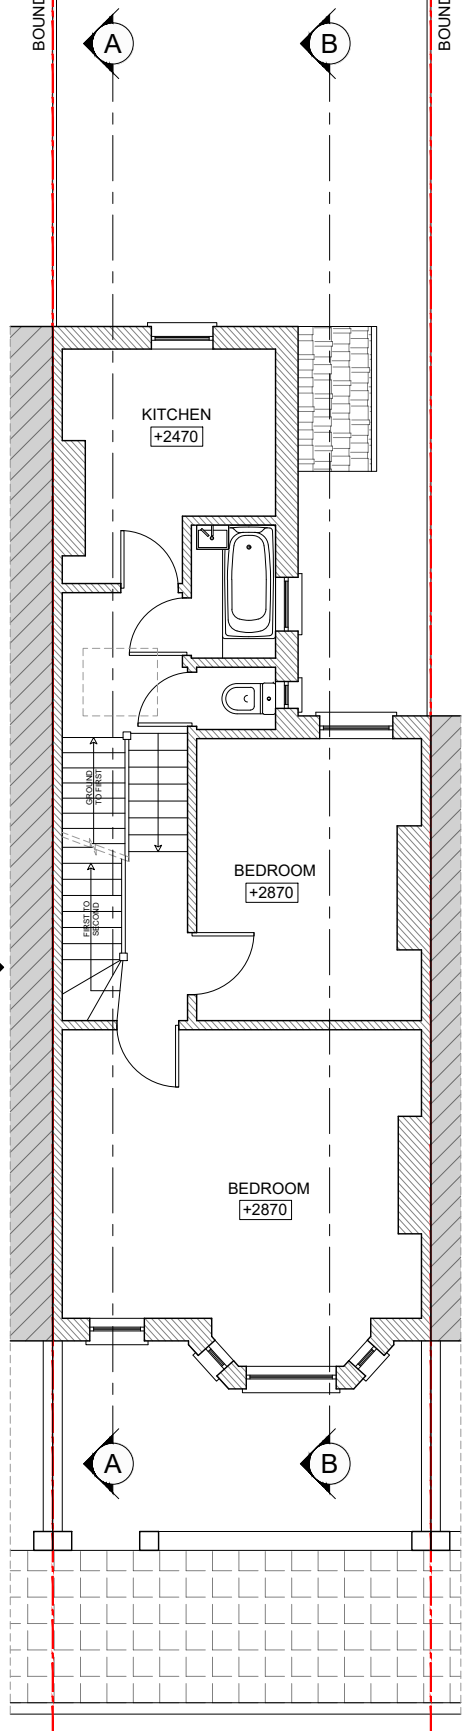


PROPOSED FIRST FLOOR PLAN
 52.15m²

BOUNDARY LINE

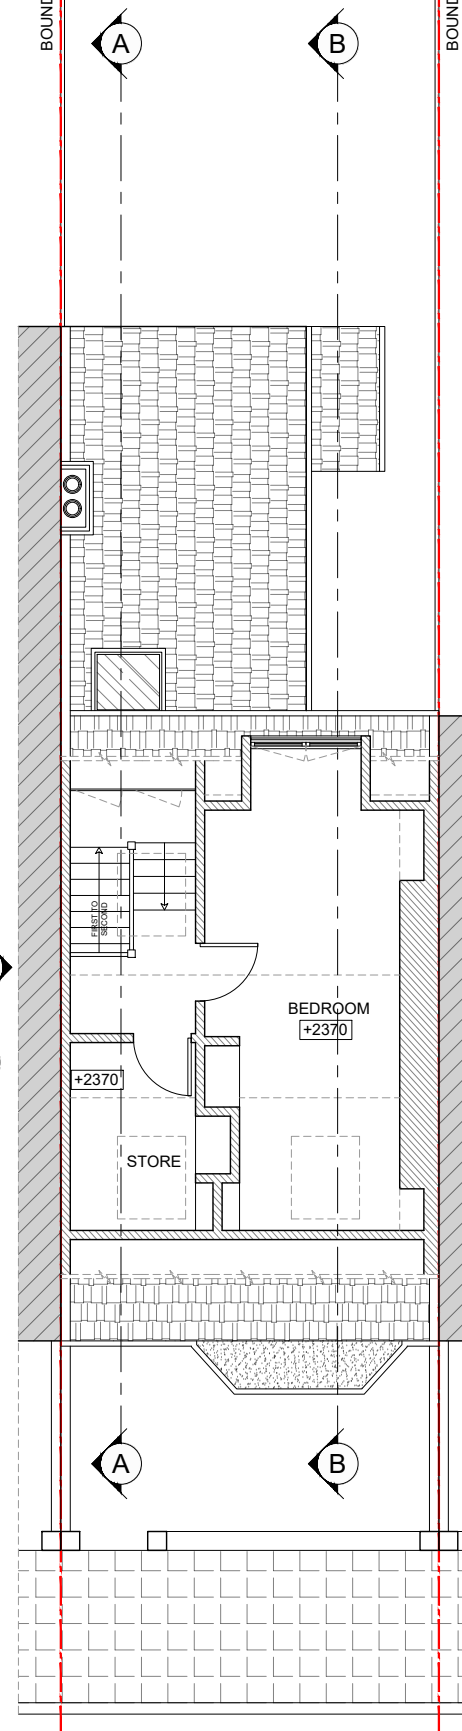

PROPOSED SECOND FLOOR PLAN
 26.70m²


BOUNDARY LINE

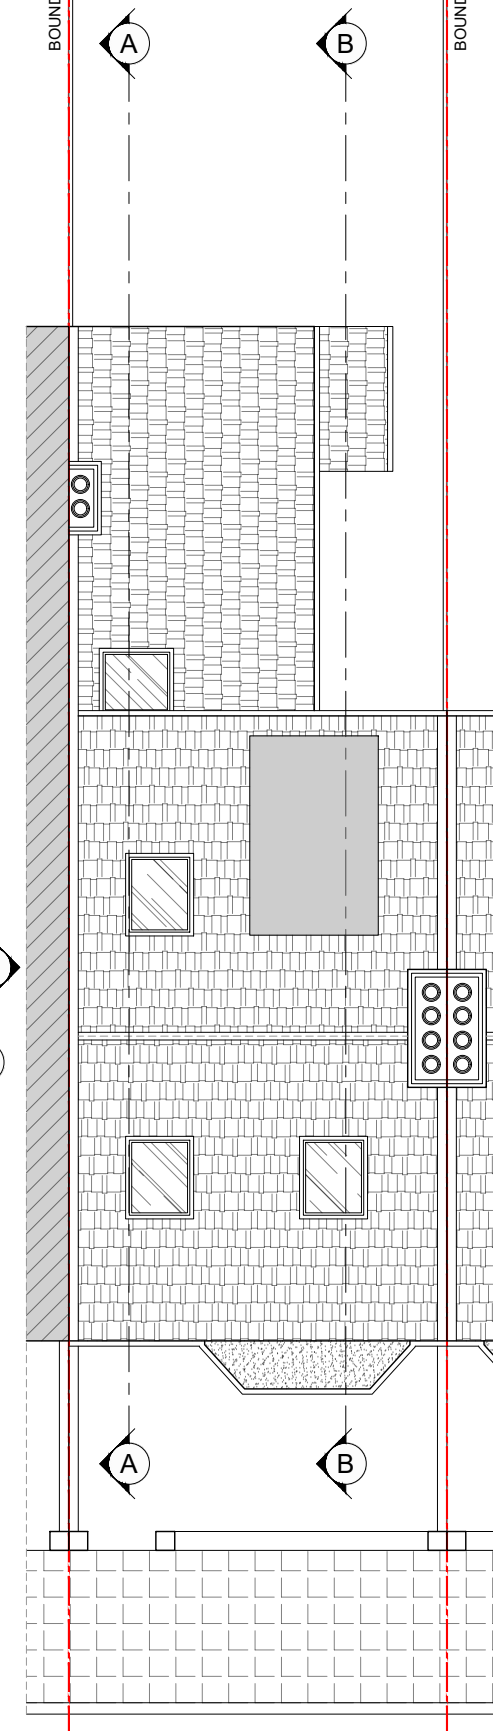

PROPOSED ROOF PLAN


BASEMENT
 +1250

PROPOSED BASEMENT FLOOR PLAN
 35.10m²

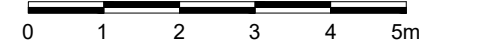

client
 39 SUMATRA ROAD - NW6 1PS
 project
 CERTIFICATE OF LAWFULNESS APPLICATION
 INSTALLATION OF ROOFLIGHTS IN FRONT AND REAR ROOF SLOPE
 drawing title
 PROPOSED FLOOR PLANS


date July 2019	scale 1:100@A3	dwn AD
drawing number 05	sheet no. 05 of 07	rev -

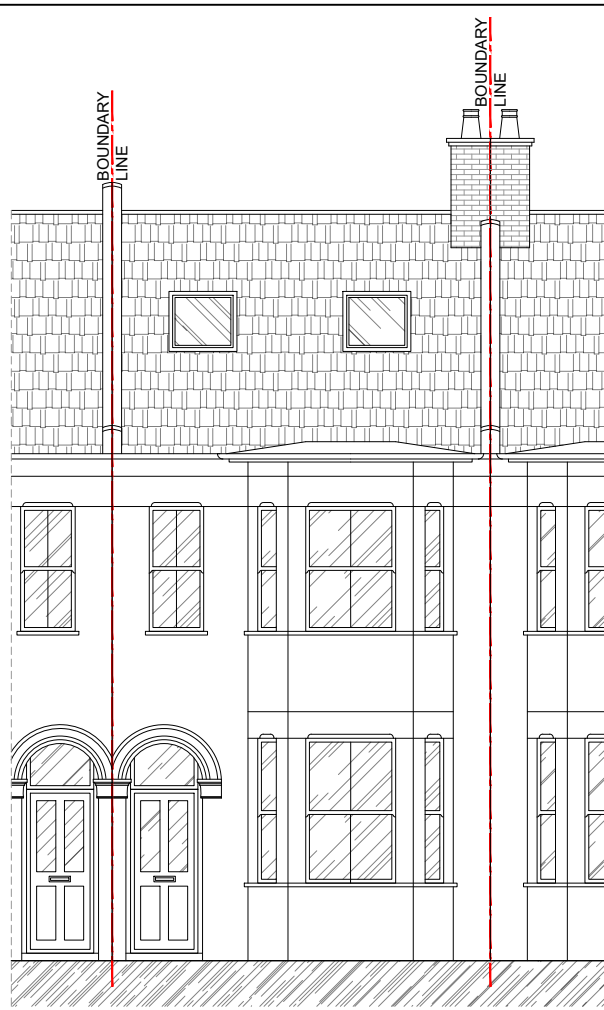


PROPOSED FRONT ELEVATION



PROPOSED SIDE ELEVATION 1

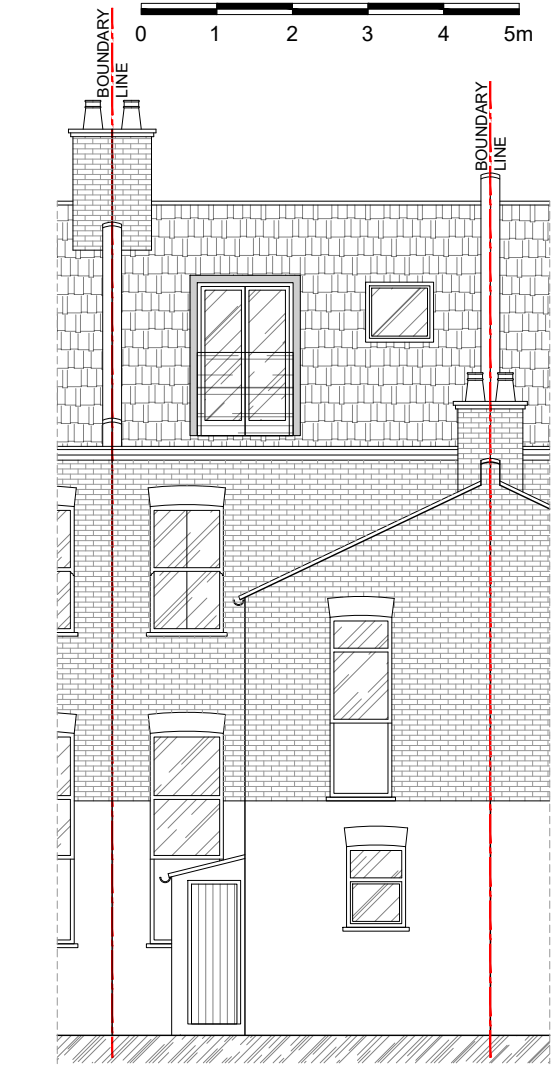

PROPOSED REAR ELEVATION

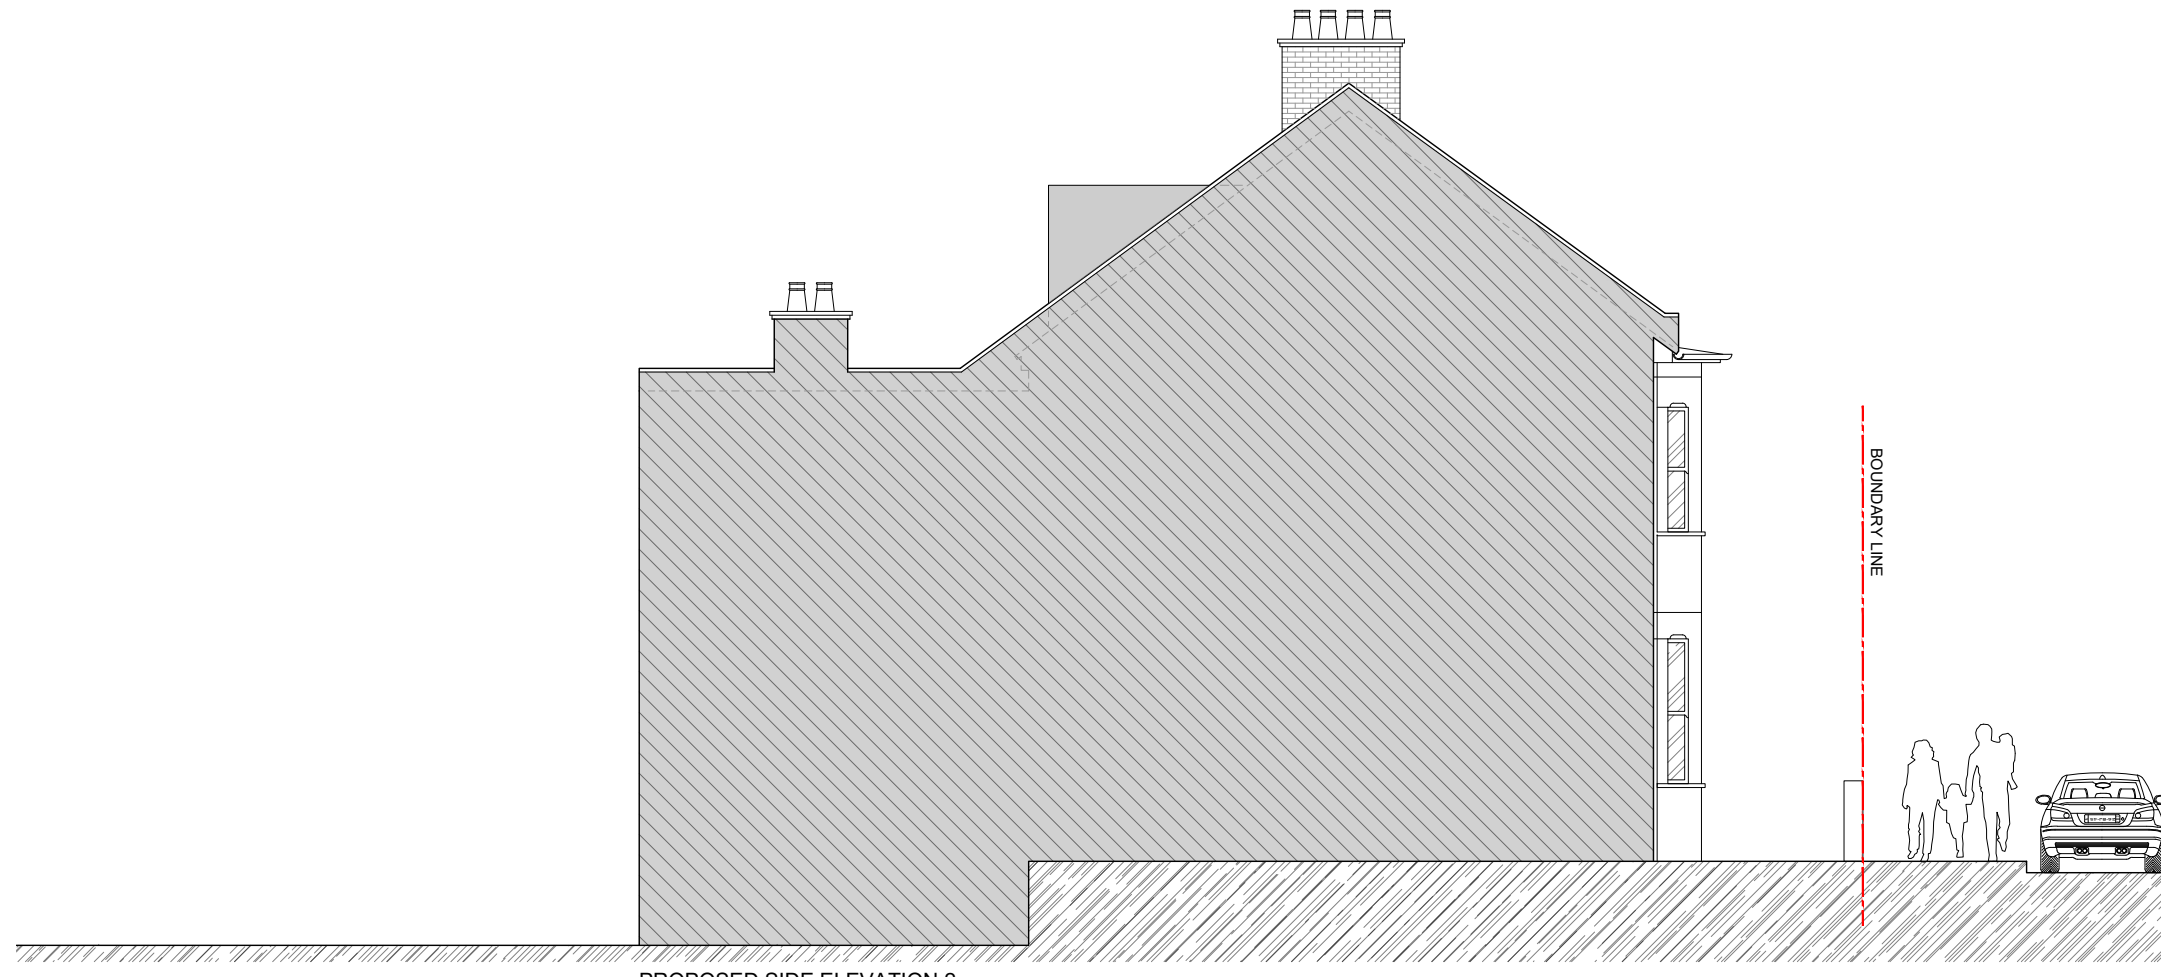

PROPOSED SIDE ELEVATION 2

Note:
This drawing has been drawn to scale for the purposes of obtaining local authority approval. Any measurements required for construction must not be scaled from this drawing.

All structural elements to be agreed with local authority Building Control prior to commencement of works.

Attention is drawn to the provisions of the party wall act 1996. Legal boundaries should be determined by others.



Planning & Technical Drawings
www.revive-renovations.com

client


39 SUMATRA ROAD - NW6 1PS

project
CERTIFICATE OF LAWFULNESS APPLICATION
INSTALLATION OF ROOFLIGHTS IN FRONT AND REAR ROOF SLOPE


drawing title
PROPOSED ELEVATIONS

date	scale	dwn
July 2019	1:100@A3	AD

drawing number	sheet no.	rev
06	06 of 07	-

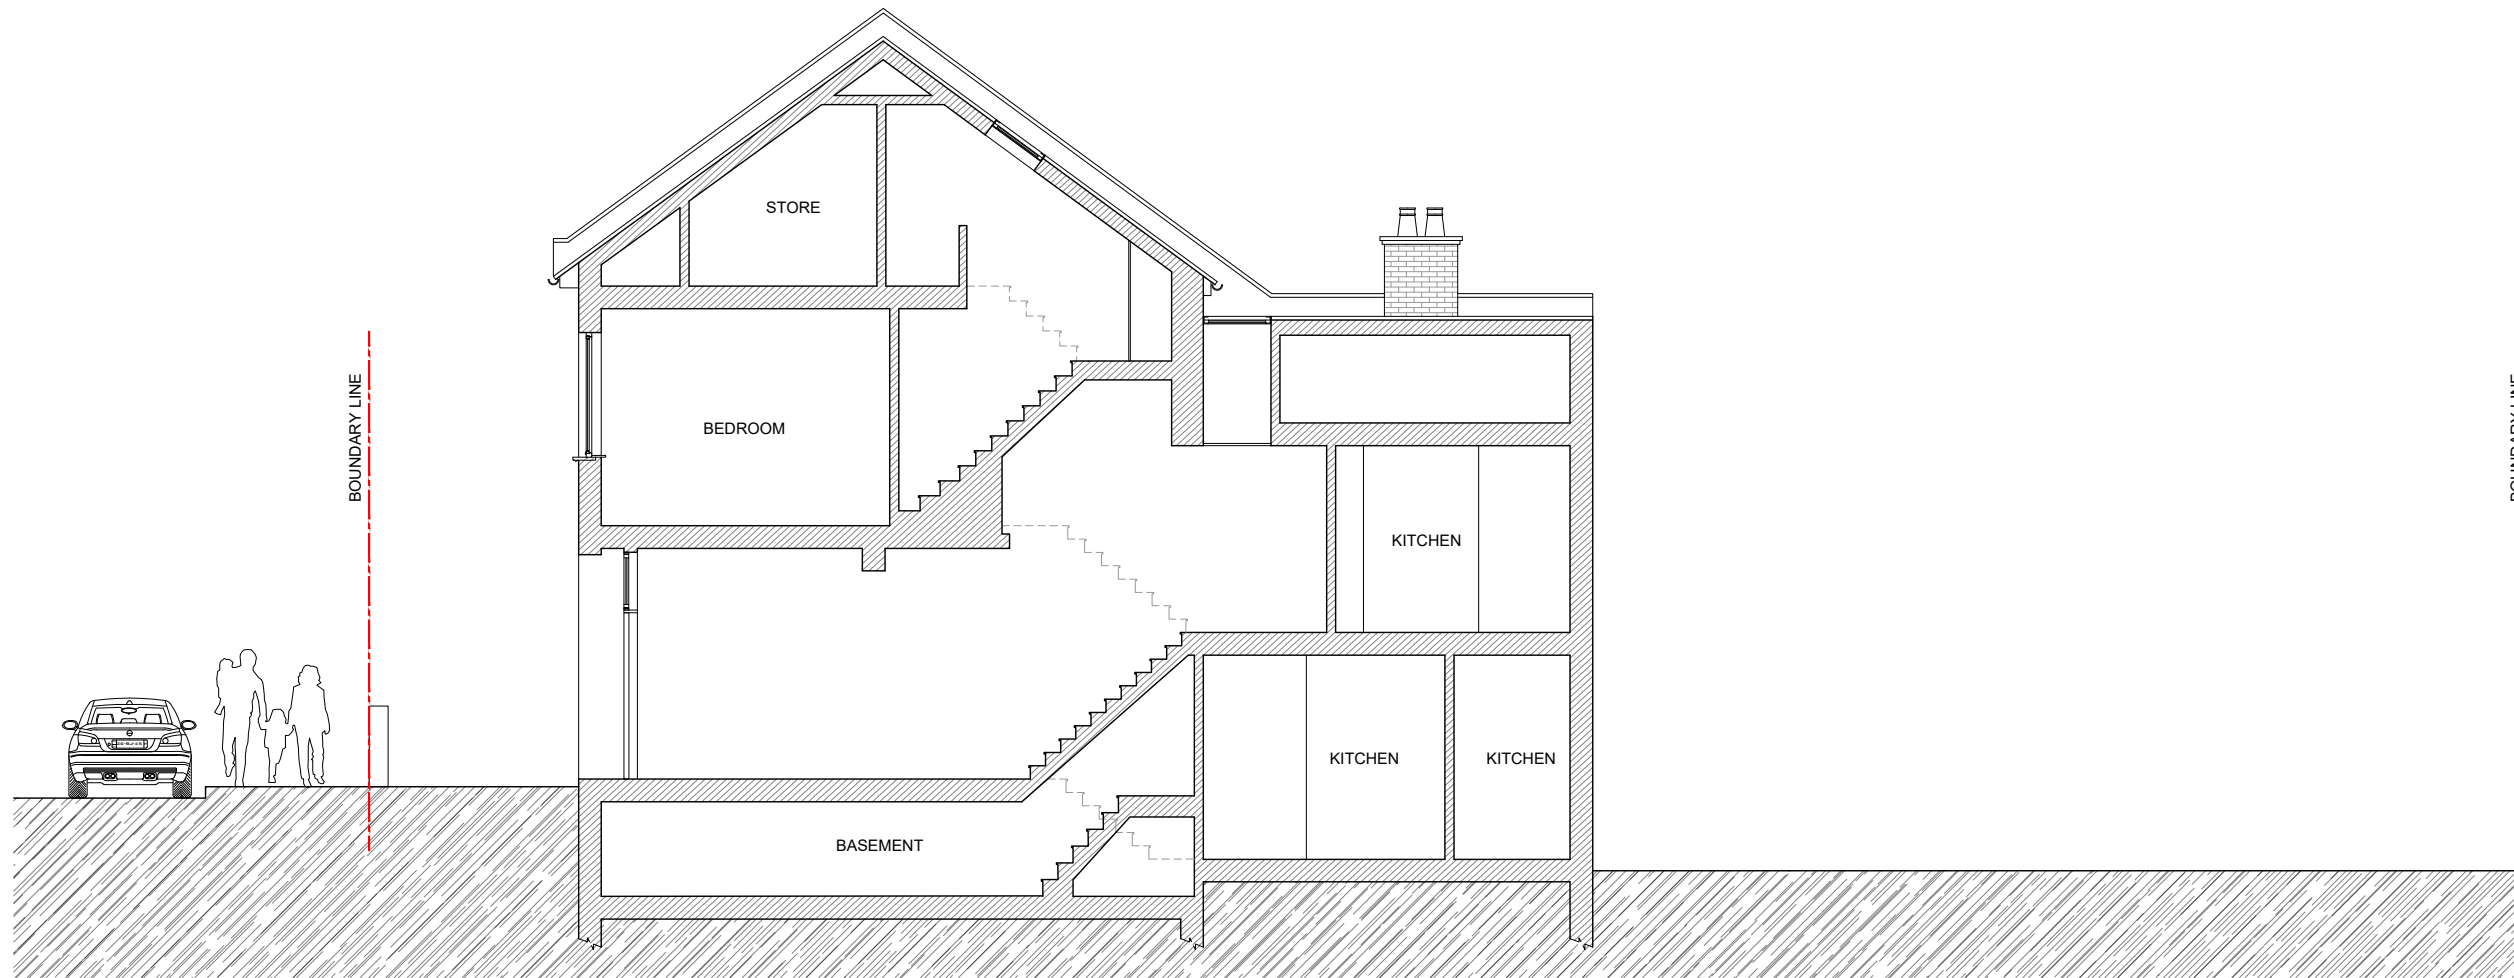

PROPOSED SECTION A-A
 0 1 2 3 4 5m

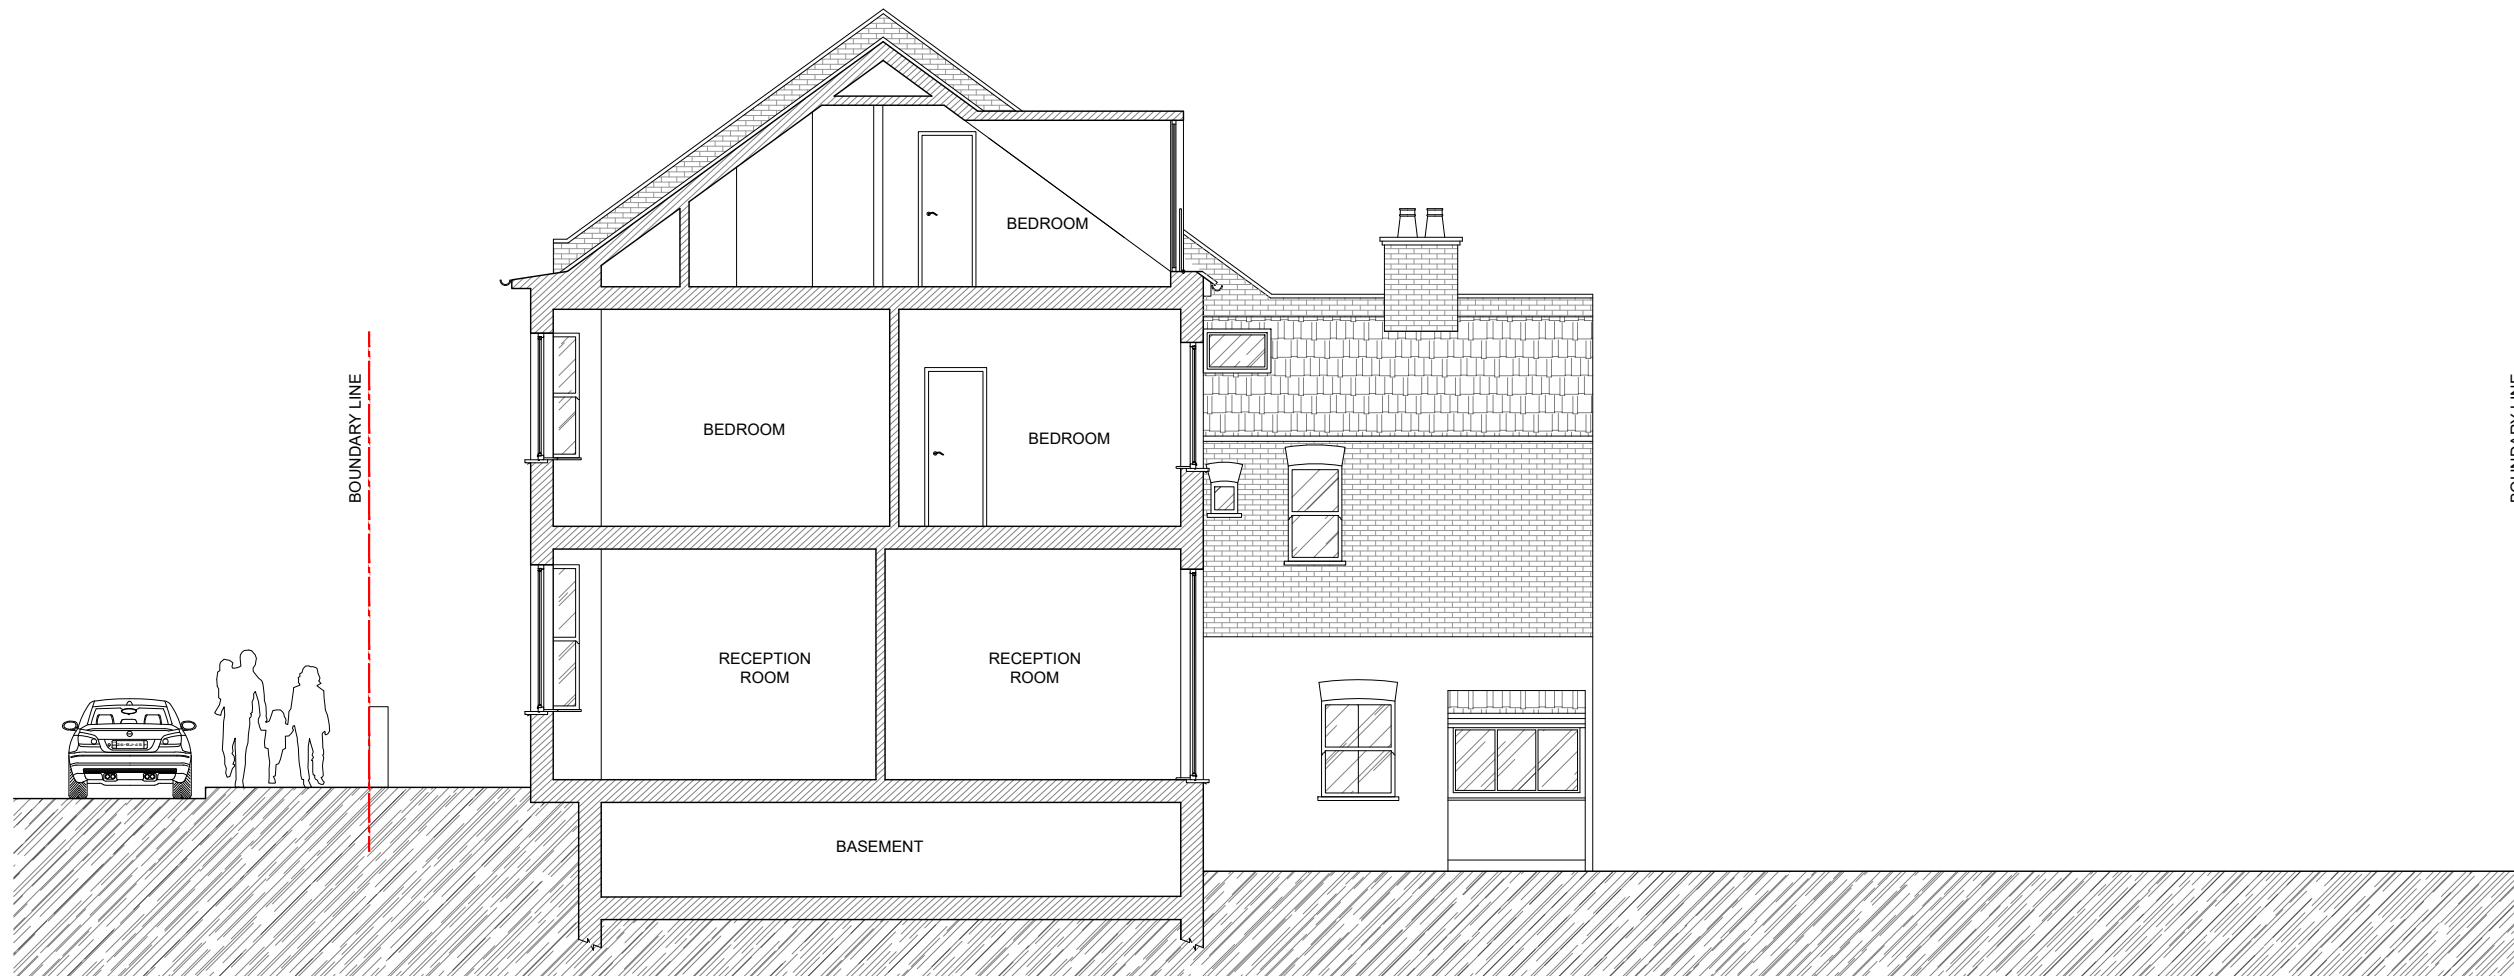

PROPOSED SECTION B-B

Note:
 This drawing has been drawn to scale for the purposes of obtaining local authority approval. Any measurements required for construction must not be scaled from this drawing.
 All structural elements to be agreed with local authority Building Control prior to commencement of works.
 Attention is drawn to the provisions of the party wall act 1996. Legal boundaries should be determined by others.



Revive
 Renovations
 Planning & Technical Drawings
 www.revive-renovations.com

client
 39 SUMATRA ROAD - NW6 1PS

project
CERTIFICATE OF LAWFULNESS APPLICATION
 INSTALLATION OF ROOFLIGHTS IN FRONT AND REAR ROOF SLOPE

drawing title
PROPOSED SECTIONS AA & BB

date July 2019	scale 1:100@A3	dwn AD
-------------------	-------------------	-----------

drawing number 07	sheet no. 07 of 07	rev -
-----------------------------	-----------------------	----------