

**NOTE:**

1. Doors and windows in powder coated aluminium as recently consented at 4 Hermit Place and as proposed at 3 Hermit Place.
2. Front and rear mansard roof to be finished in grey slate to match 4 Hermit Place, with lead detailing.

Scale 1:100



Project title	Scale @ A3
Flat 2, 2 HERMIT PLACE LONDON NW6 4BZ	1:100
Drawing title	Drawn
FRONT ELEVATIONS	SR
Drawing no.	
July 2019 E01 RevA	




**NOTE:**

1. Doors and windows in powder coated aluminium as recently consented at 4 Hermit Place and as proposed at 3 Hermit Place.
2. Front and rear mansard roof to be finished in grey slate to match 4 Hermit Place, with lead detailing.


Scale 1:100




Project title <b>Flat 2, 2 HERMIT PLACE LONDON NW6 4BZ</b>	Scale @ A3 <b>1:100</b>
Drawing title <b>REAR ELEVATIONS</b>	Drawn <b>SR</b>
Drawing no. <b>July 2019 E02 RevA</b>	

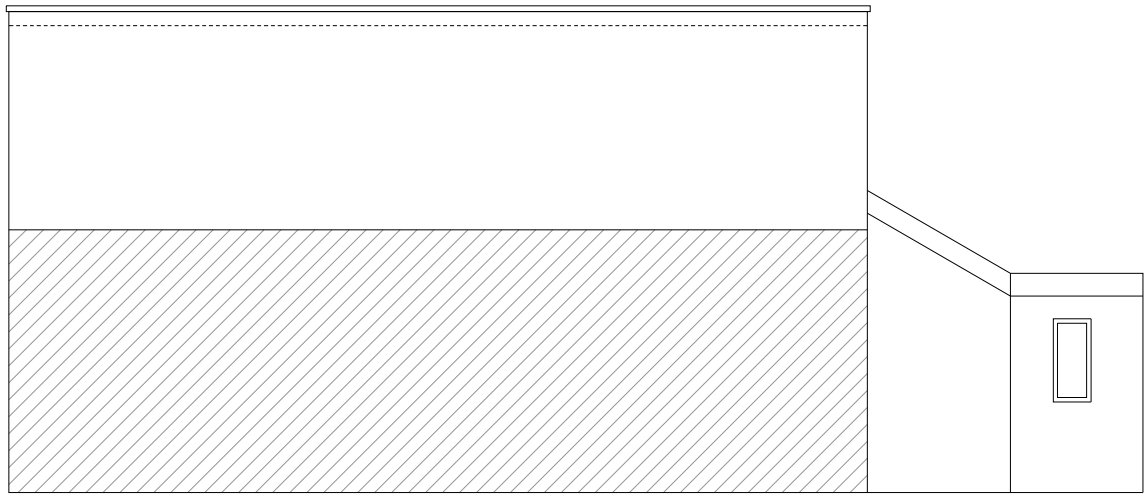

EXISTING WEST ELEVATION

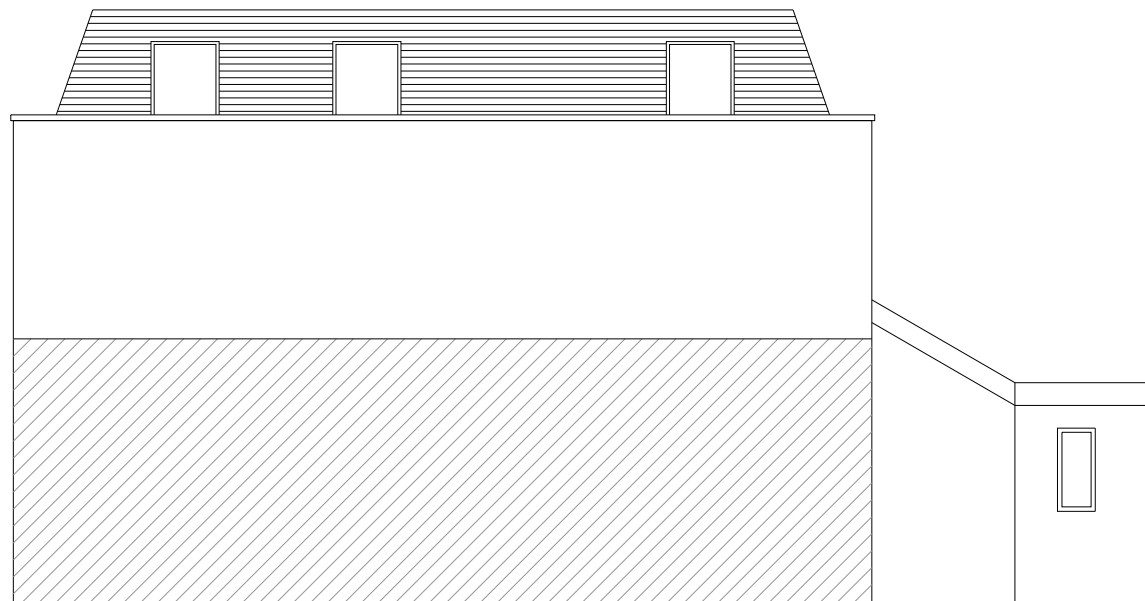

CONSENTED WEST ELEVATION

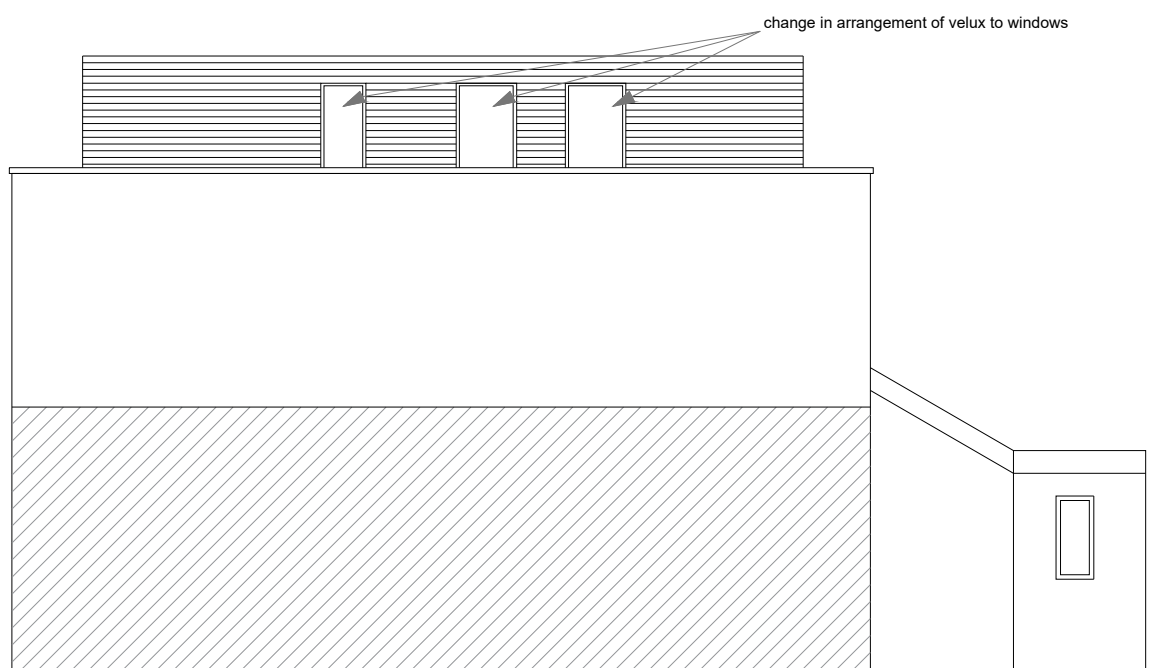


PROPOSED VARIATION WEST ELEVATION


Scale 1:100




Project title	Scale @ A3
Flat 2, 2 HERMIT PLACE LONDON NW6 4BZ	1:100
Drawing title	Drawn
WEST ELEVATIONS	SR
Drawing no.	
July 2019 E03 RevA	

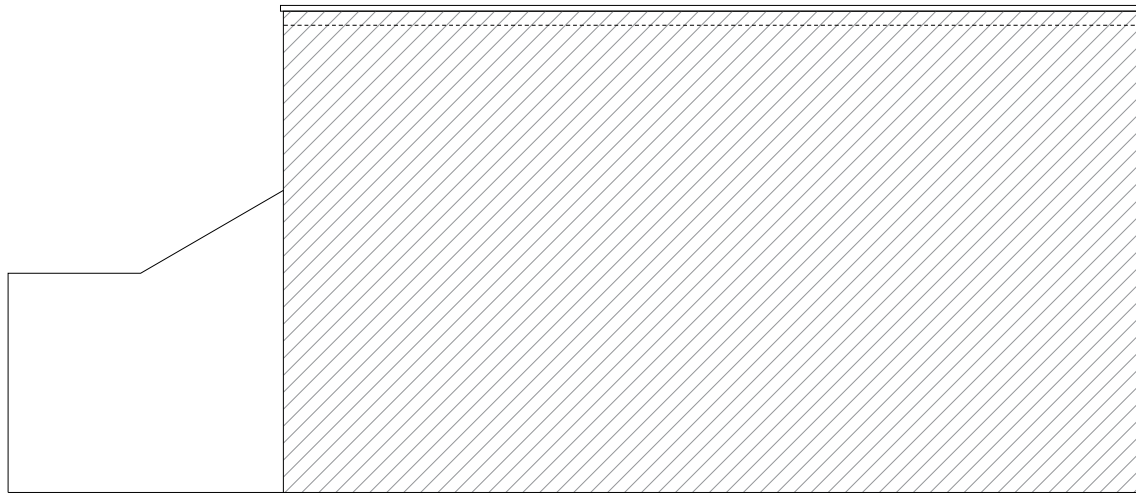

EXISTING EAST ELEVATION

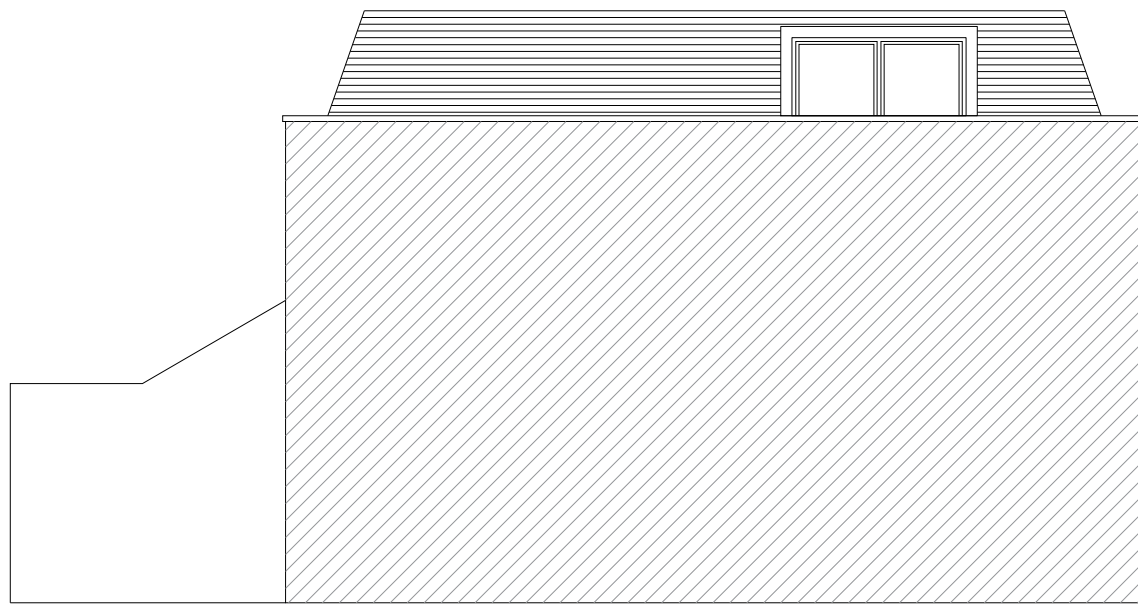

CONSENTED EAST ELEVATION

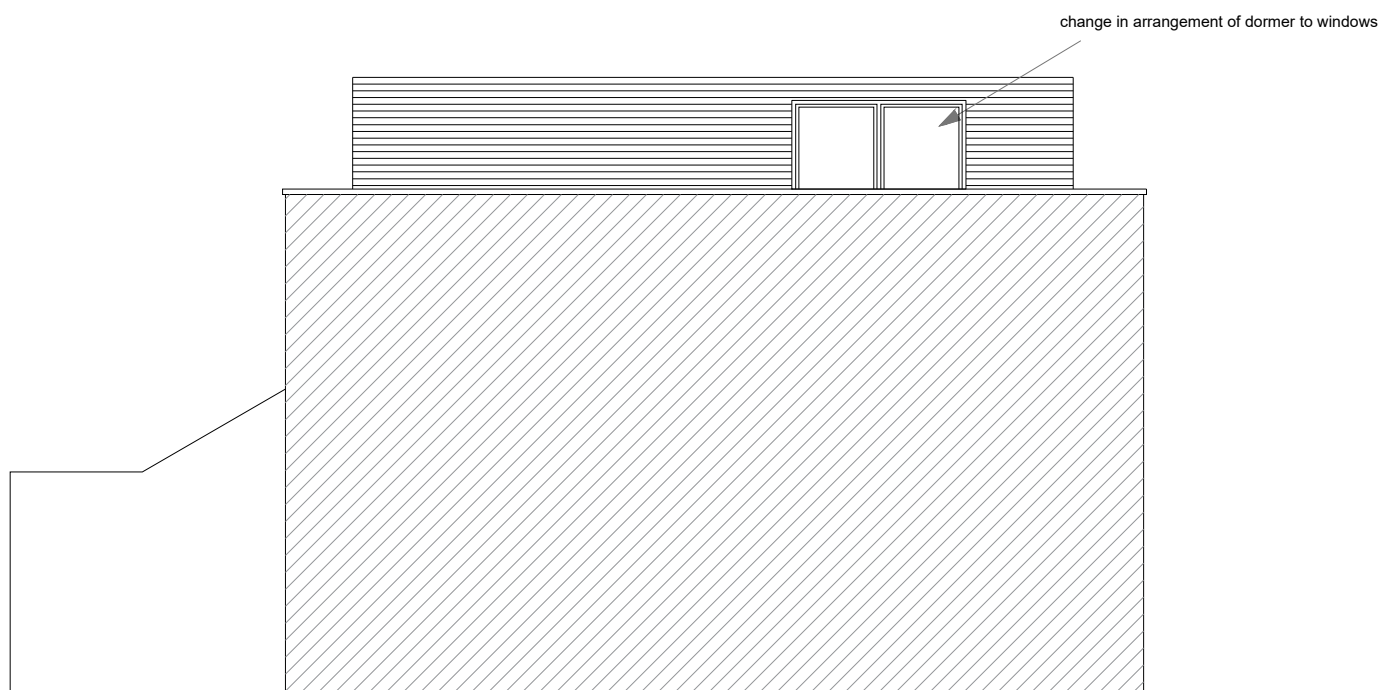


PROPOSED VARIATION EAST ELEVATION


Scale 1:100




Project title	Scale @ A3
Flat2, 2 HERMIT PLACE LONDON NW6 4BZ	1:100
Drawing title	Drawn
EAST ELEVATIONS	SR
Drawing no.	
July 2019 E04 RevA	

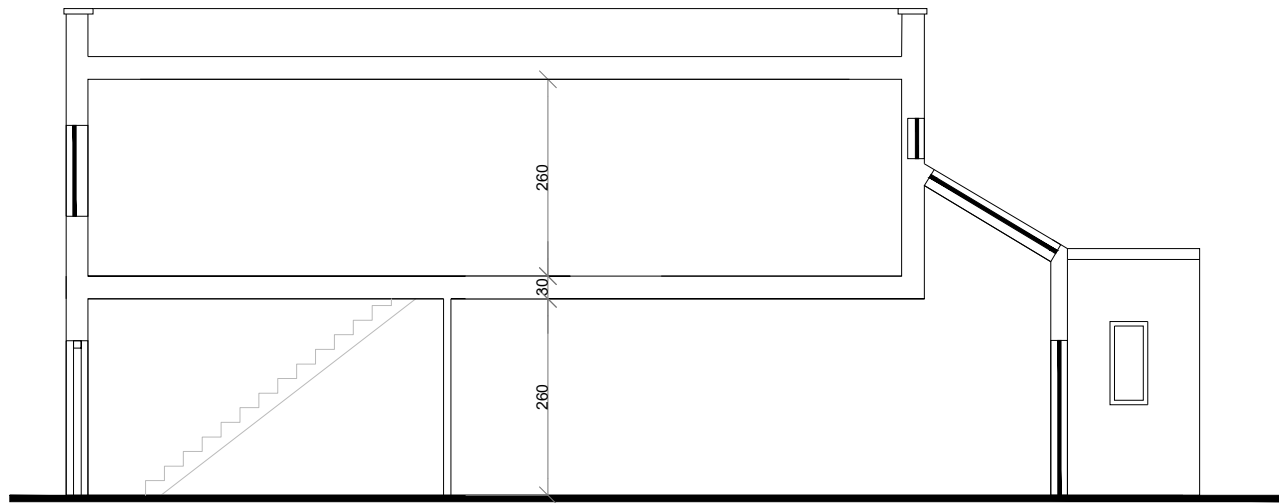

CONSENTED A-SECTION

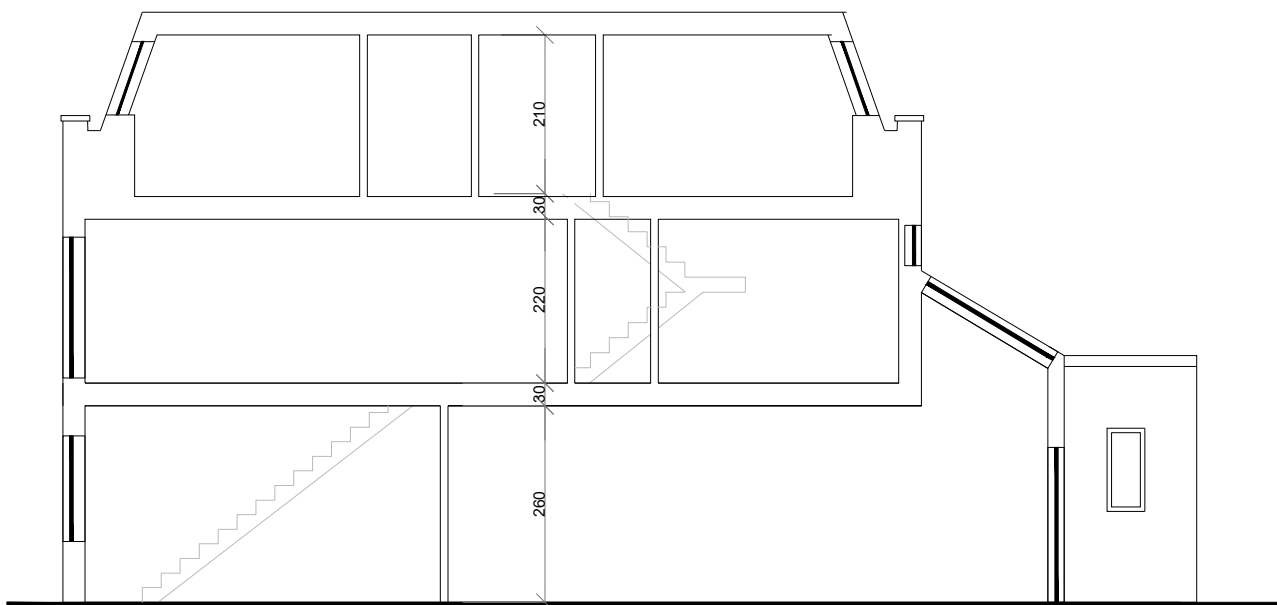


CONSENTED A-SECTION

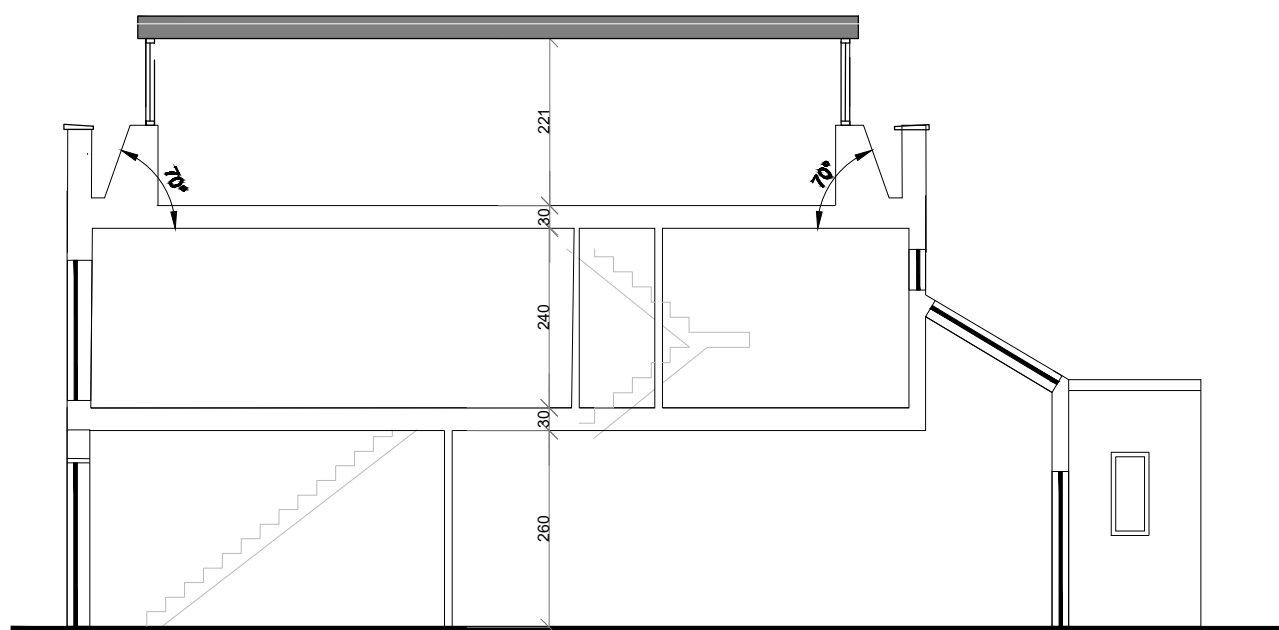


PROPOSED A-SECTION




Project title	Scale @ A3
Flat 2, 2 HERMIT PLACE LONDON NW6 4BZ	1:100
Drawing title	Drawn
SECTION A-A	SR
Drawing no.	
July 2019 S01 RevA	

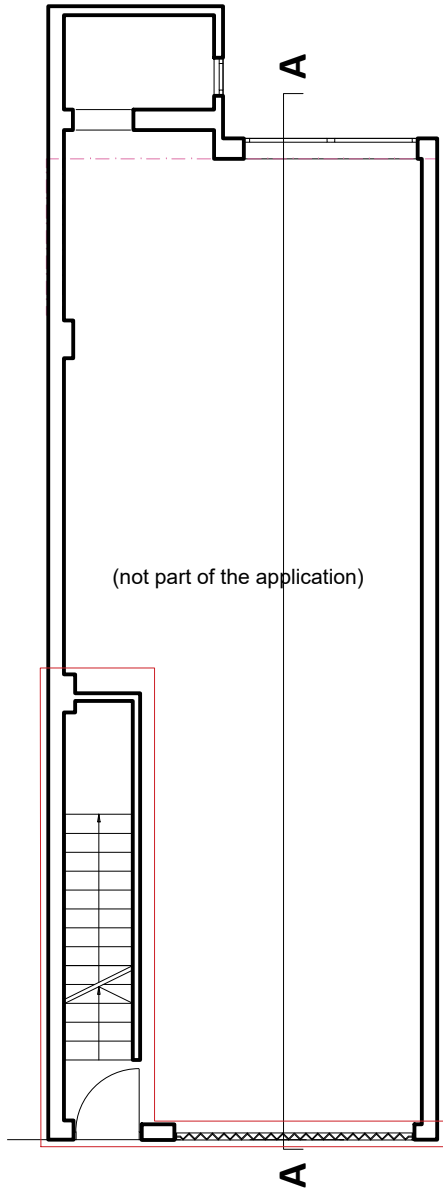


EXISTING GROUND FLOOR

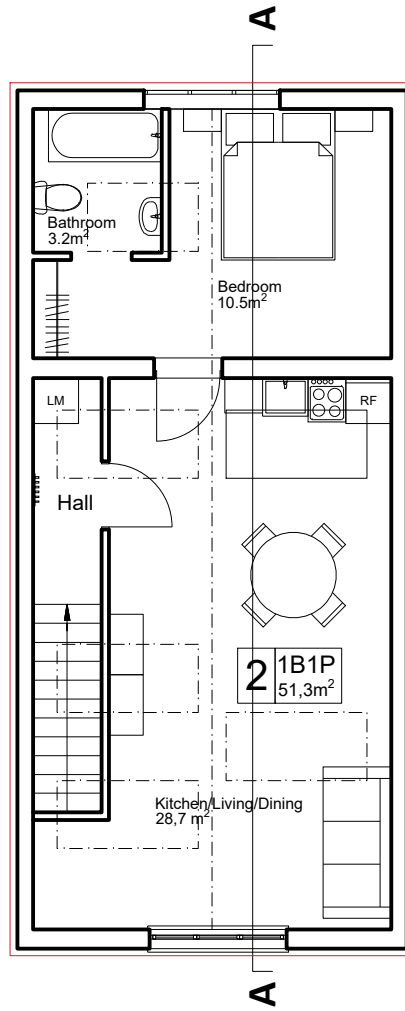


EXISTING FIRST FLOOR

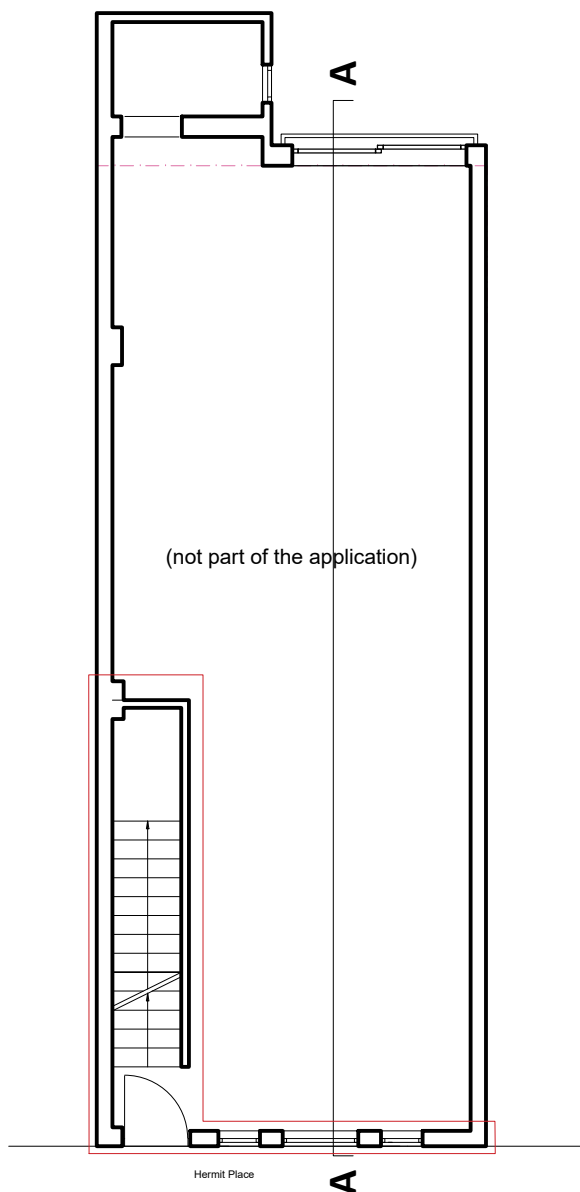

CONSENTED GROUND FLOOR

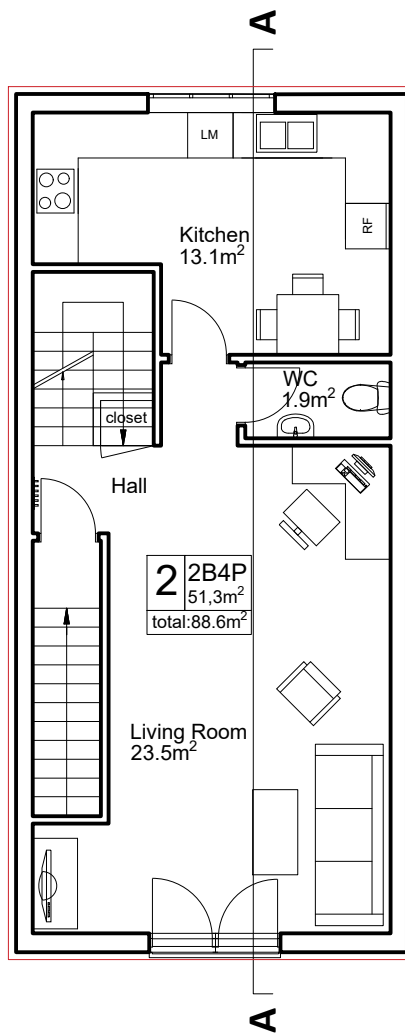

CONSENTED FIRST FLOOR

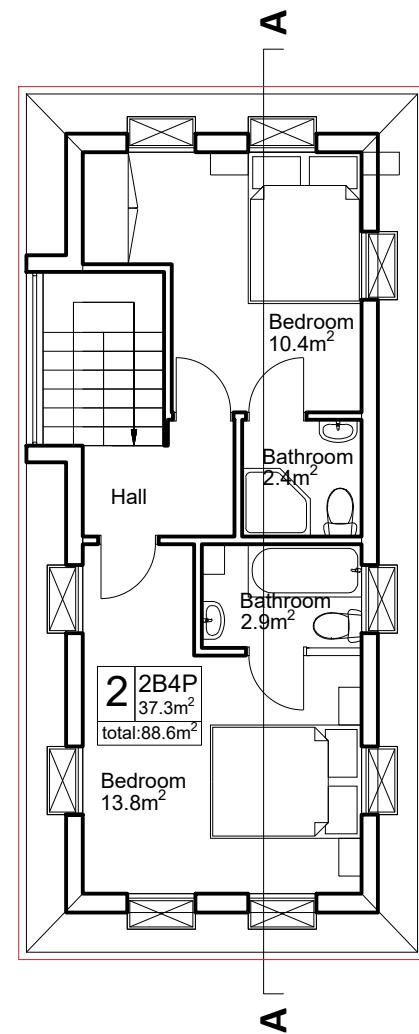




CONSENTED SECOND FLOOR

Scale 1:100



— application area

Project title	Scale @ A3
Flat 2, 2 HERMIT PLACE LONDON NW6 4BZ	1:100
Drawing title	Drawn
FLOOR PLAN existing, consented	SR
Drawing no.	
July 2019 P01 RevA	

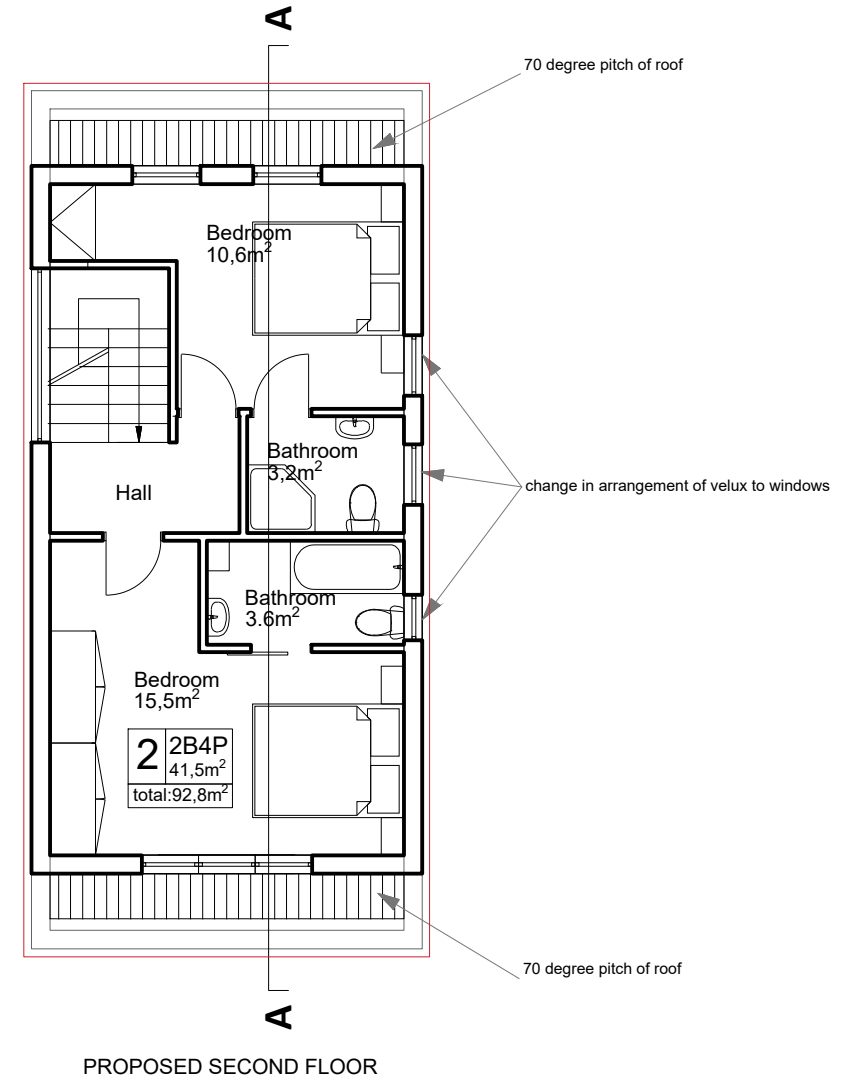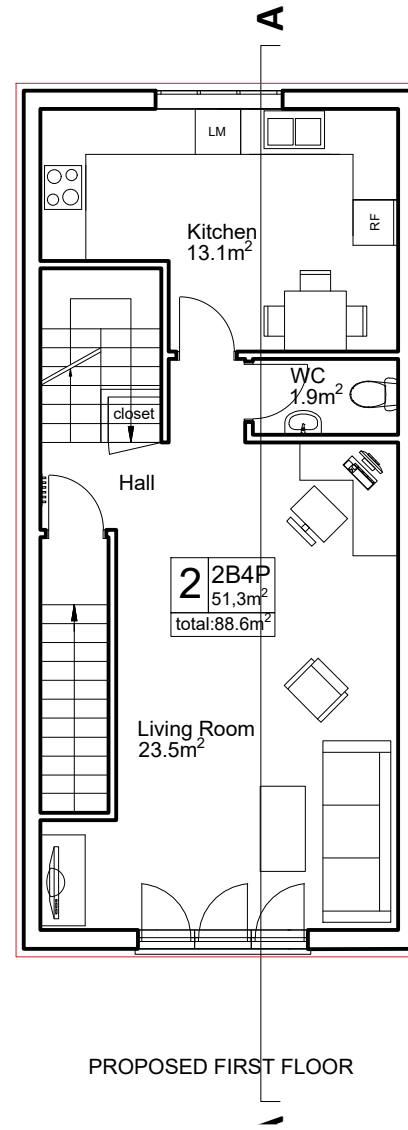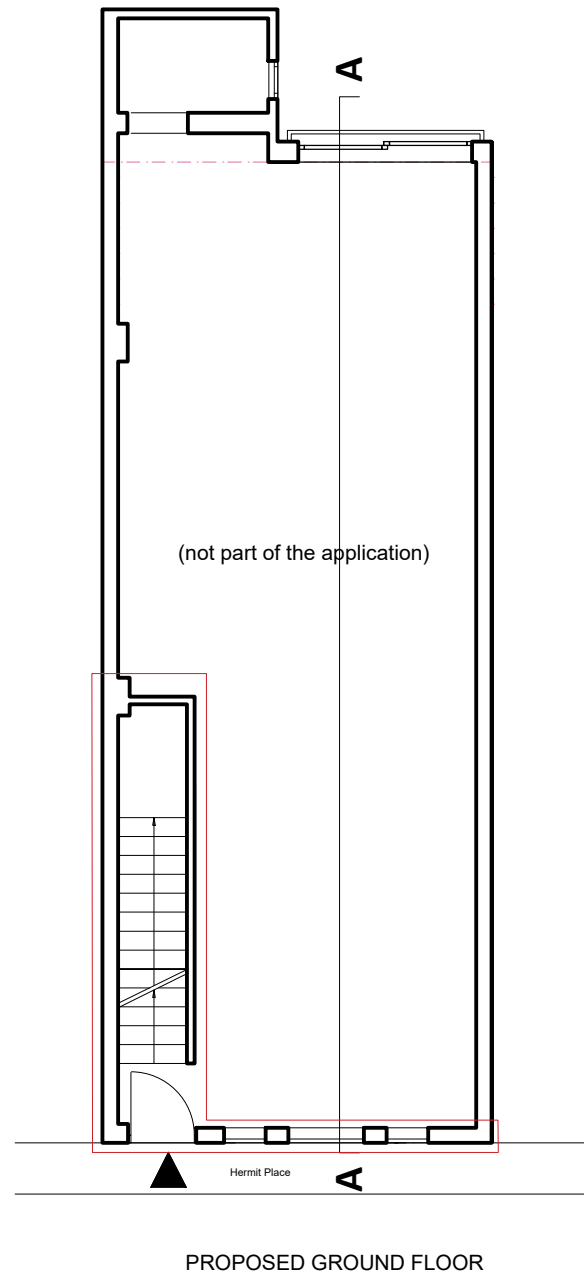

— application area

Project title	Scale @ A3
Flat 2, 2 HERMIT PLACE LONDON NW6 4BZ	1:100
Drawing title	Drawn
FLOOR PLANS variation	SR
Drawing no.	
July 2019 P02 RevA	