


DISCLAIMER:
 All dimensions and levels to be checked on site by contractor prior to preparation of shop/quantity drawings and to be checked against the original 'As Built' drawings from the drawing they you do so at your own risk.
 This drawing and the copyright and patent therein are the property of the Agent and may not be used or reproduced without the written consent of the Agent.
 This drawing to be used in conjunction with all other consultants' and/or specialist's drawings and documents and any discrepancies or omissions are to be referred to the Agent before the start of the construction.

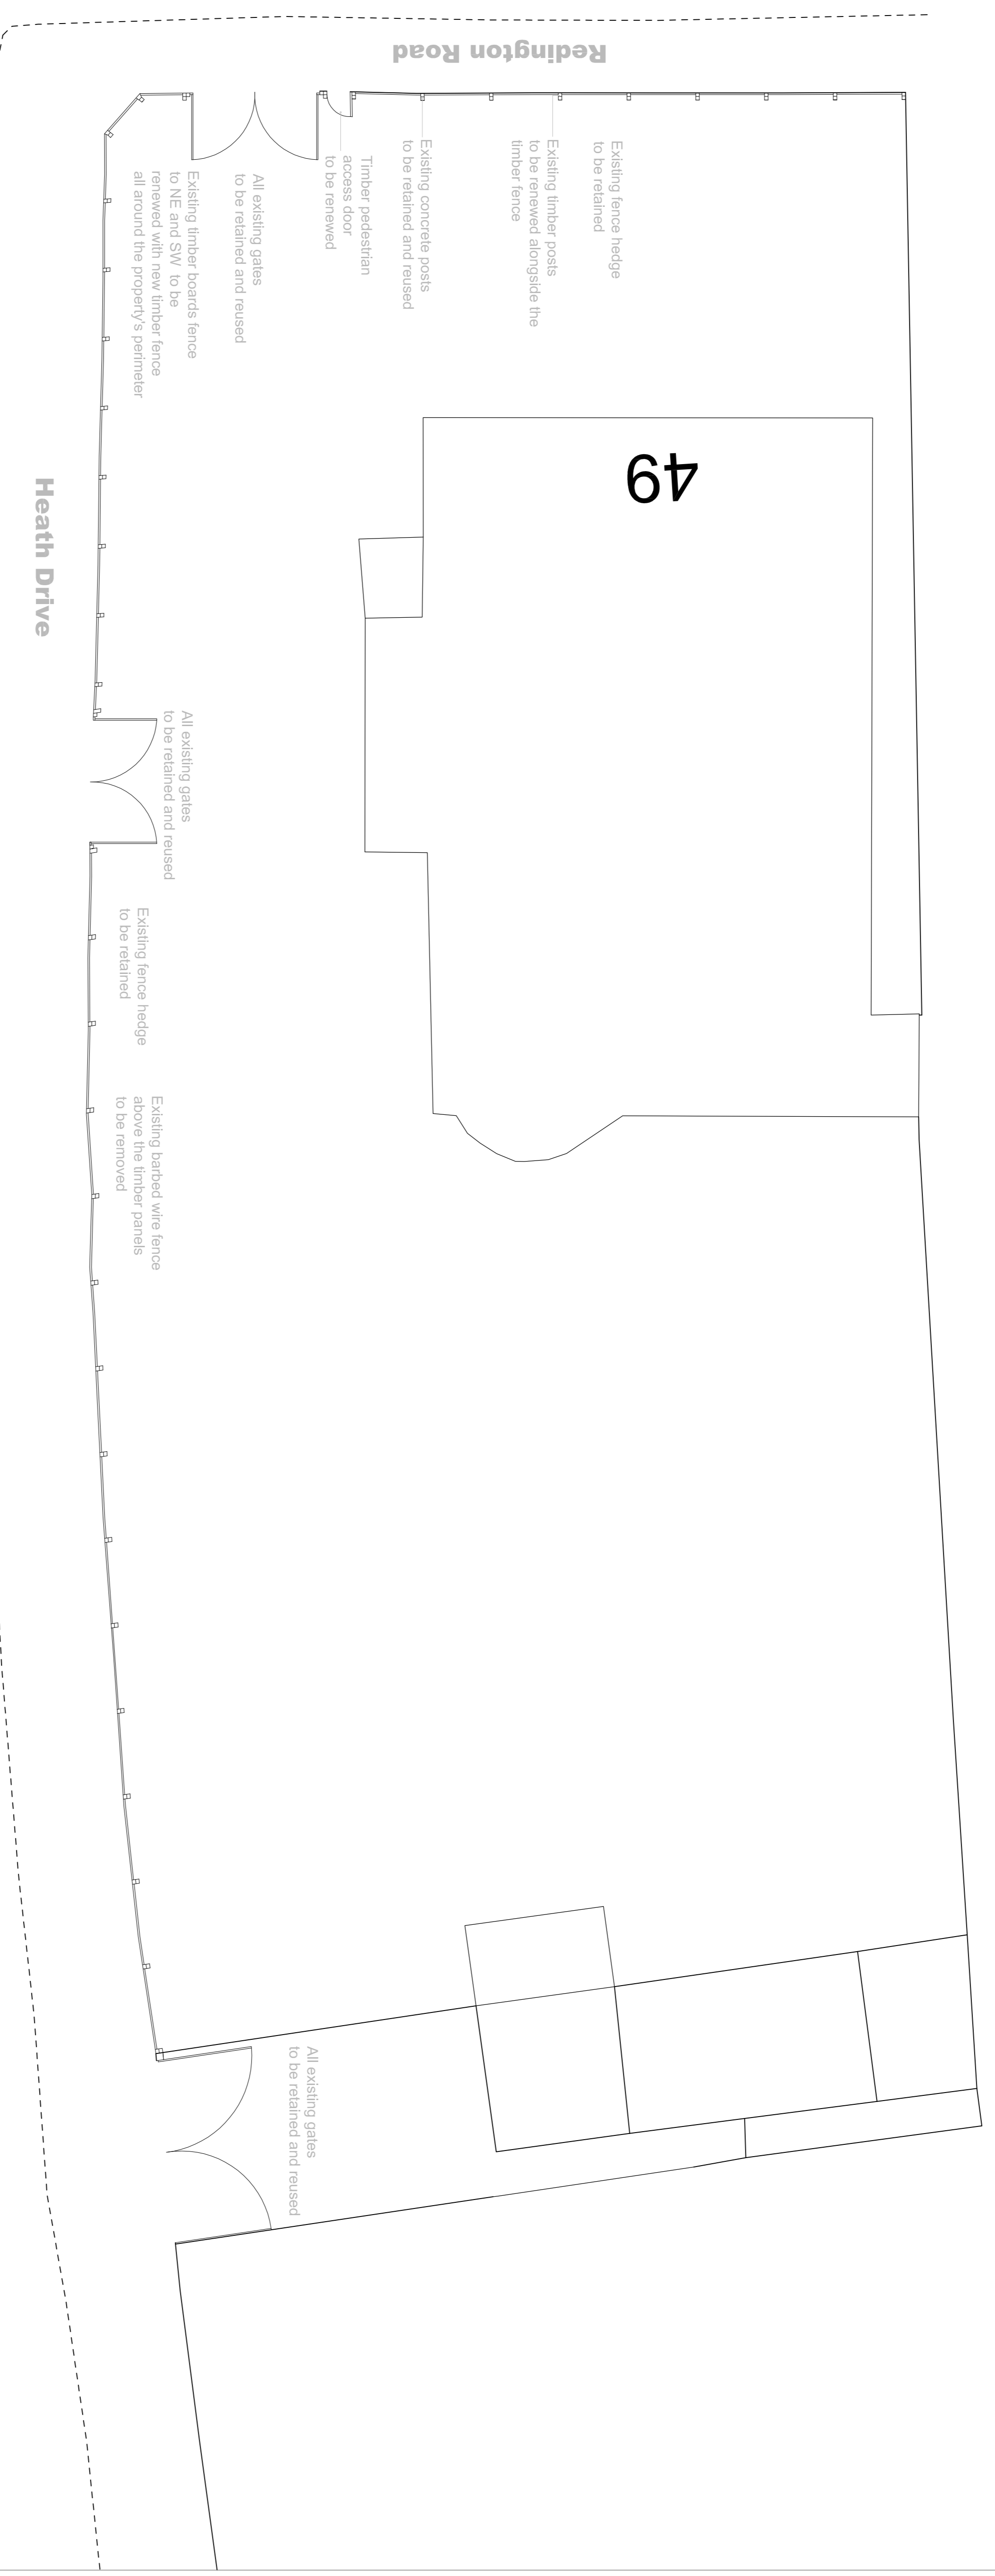

Existing & Proposed Floor Plan

DATE: 27/08/2018@16:00:00
CLIENT: Myanmar Embassy Residence
 49 Redington Road
 London
 NW3 7RA
PROJECT: 49 Redington Road
 London
 NW3 7RA
TITLE: Existing & Proposed Plan

Purpose of Issue: Planning Permission
Drawn: MTA
Checked By: MTA
Date: August 2019
Scale: 1:100 @ A1
Dwg No.: E-P-FP