




drawing annotations

- 01. Aluminium tray back, powder coated grey
- 02. Existing glazing to remain unchanged
- 03. Updated lightbox to match client branding
- 04. White acrylic letters with nylon fixing locators

PROPOSED FRONT ELEVATION

do not scale from this drawing.
 use only figured dimensions.
 all dimensions to be checked
 on site.
 any errors or omissions to be
 reported to the architect

 

key	drawing no.	rev	date	by	note
party wall line	L(-4)3011				
existing walls					
title	Proposed Front Elevation				date May 19
project no.	19018				scale 1:50@A3
project	Shop at 30 Chalk Farm Road				drawn by NV
client	Vapourcore Retail Limited				checked by
stage	Detailed Design (Stage 3)				
	studiovarey.co.uk		info@studiovarey.co.uk	@studiovarey	07702484115



Specification

Main Sign - Flat 3mm powder coated aluminium background, or sign tray.




Main lettering and tag line - Acrylic letters with nylon fixing locators.

Lighting - LED tubular overlight.

Windows - Design by client - specification to be confirmed.

Existing window graphics cover area sized at 3240 x 1100mm.

SIDE VIEW

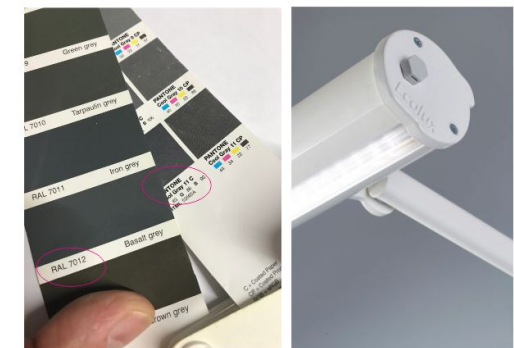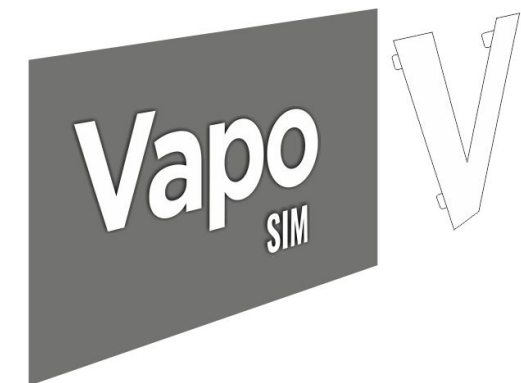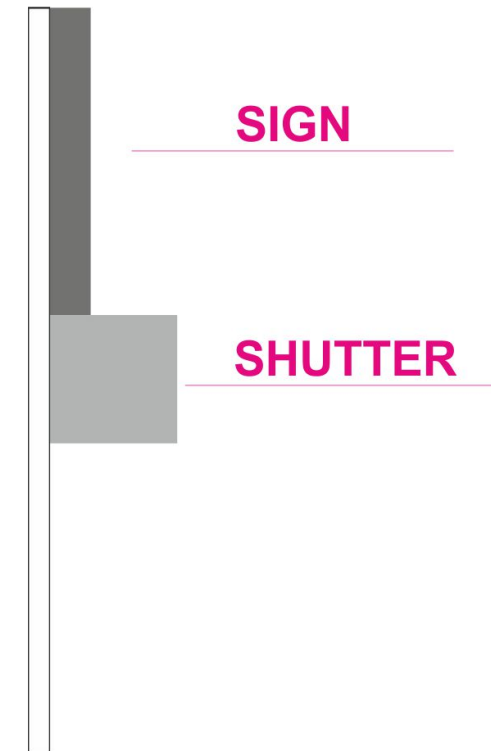

PROPOSED VISUALISATIONS AND SIGN FIXING INFORMATION

do not scale from this drawing.
use only figured dimensions.
all dimensions to be checked
on site.
any errors or omissions to be
reported to the architect

drawing no.	rev	date	by	note	date
L(-)4/302.1					May 19
title	Proposed Visualisations and Sign Fixing Information				scale
project no.	19018				-
project	Shop at 30 Chalk Farm Road				drawn by
client	Vapourcore Retail Limited				NV
stage	Detailed Design (Stage 3)				checked by
studiovarey.co.uk	info@studiovarey.co.uk	@studiovarey	07702484115		



STUDIO
VAREY