



General Notes

1. All glazing beads to be timber profile internally in solid hardwood and putty externally.
2. All windows to be in hardwood and glazed with Pilkington Spacia 6.5mm standard float glass, minimum Rw=39dB to comply with Building Regulations Part N.

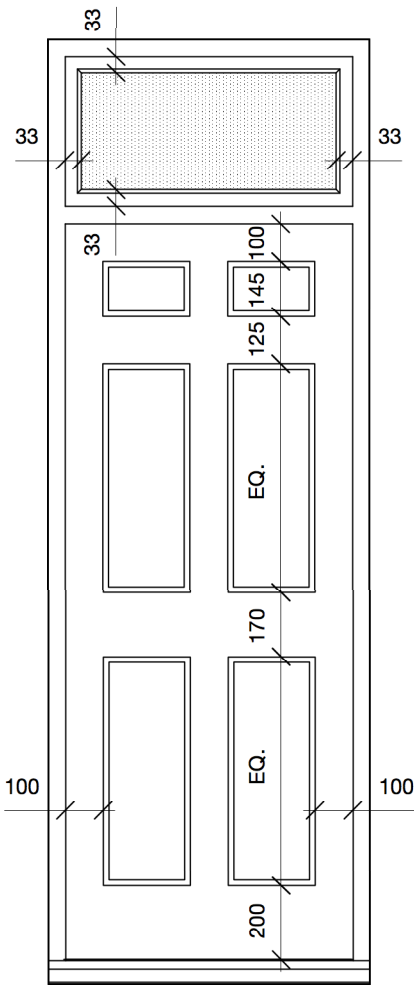


Door/Fanlight W.B-02

Existing white uPVC door and fixed double glazed sashlight window over removed.
New hardwood painted timber door and single glazed, painted timber fixed sashlight window over inserted in to existing opening.
Painted hardwood timber sill.

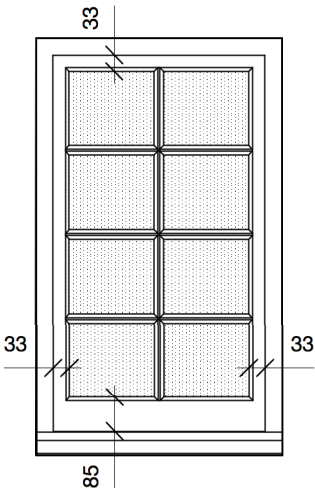


Window W.B-03

Existing white uPVC double glazed casement window removed.
New single glazed, painted timber casement window inserted in to existing opening.
Painted hardwood timber sill.

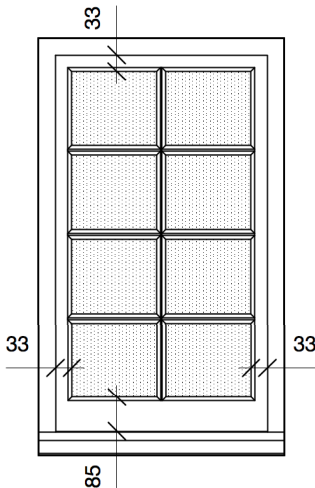


Window W.B-04

Existing white uPVC double glazed casement window removed.
New single glazed, painted timber casement window inserted in to existing opening.
Painted hardwood timber sill.

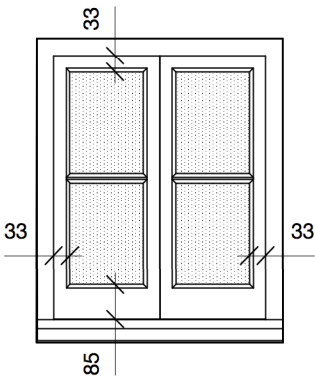

Window W.B-06

Existing white uPVC double glazed casement window removed.
New single glazed, painted timber casement window pair inserted in to existing opening.
Painted hardwood timber sill.

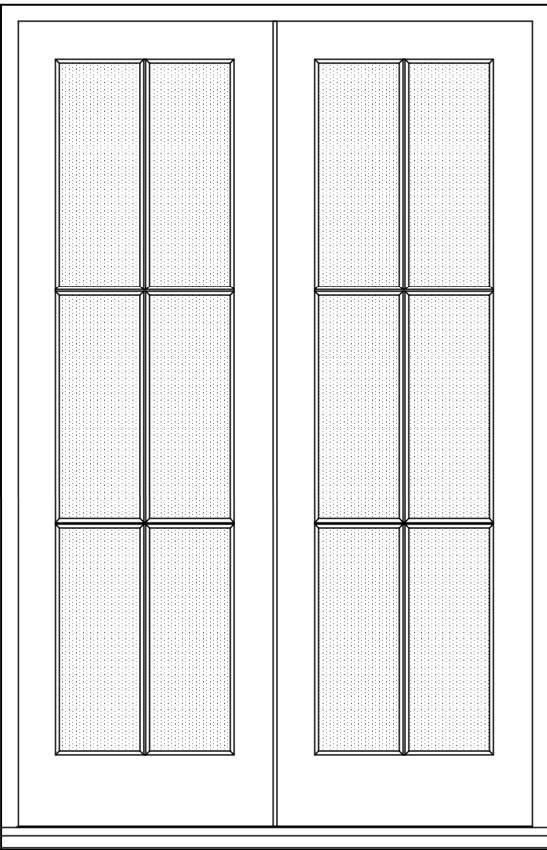

French doors W.B-08

Existing painted timber French doors to be overhauled and redecorated.

GENERAL NOTES		DRAWING ISSUE STATUS		REVISIONS		<div><div>HAINES PHILLIPS ARCHITECTS</div><div>Tankerton Works 12 Argyle Walk London WC1H 8HA 020 7833 9324 020 7837 2864 office@hainesphillips.co.uk</div></div>	JOB TITLE			
1. This drawing is the copyright of Haines Phillips Architects.	2. Do not scale from this drawing. Use figured dimensions only.	3. This drawing must not be used for land transfer purposes, or for construction purposes unless accompanied by an Architect's Instruction.	ISSUE	STATUS	COMMENT		REV	DATE	NOTES	<div>1 St. Mark's Square London NW1</div> <div>DRAWING TITLE</div> <div>External Window / Door Schedule Sheet 1</div> <div>DRAWN PL</div> <div>JOB NR 4106</div> <div>DATE July 2019</div> <div>SCALE 1:20 @ A3</div> <div>DRAWING - ISSUE - REVISION GA901-PL-Rev1</div>
			P PL	PRELIMINARY PLANNING	For comment and review Planning/Listed Building Application					
			BR T C	BUILDING REGS TENDER CONSTRUCTION	Building Regs Application For pricing purposes only For procurement & construction					
			FC L	FINAL CONSTRUCTION LEGAL	Record drawings on completion Conveyancing or other legal purposes					