




- Materials Key:**
1. Brick chimney stack
  2. Roof light
  3. Single ply low pitched roof
  4. Dormer (lead Clad)
  5. Parapet Gutter
  6. Parapet
  7. Tiled pitched roof
  8. Timber clad roof terrace

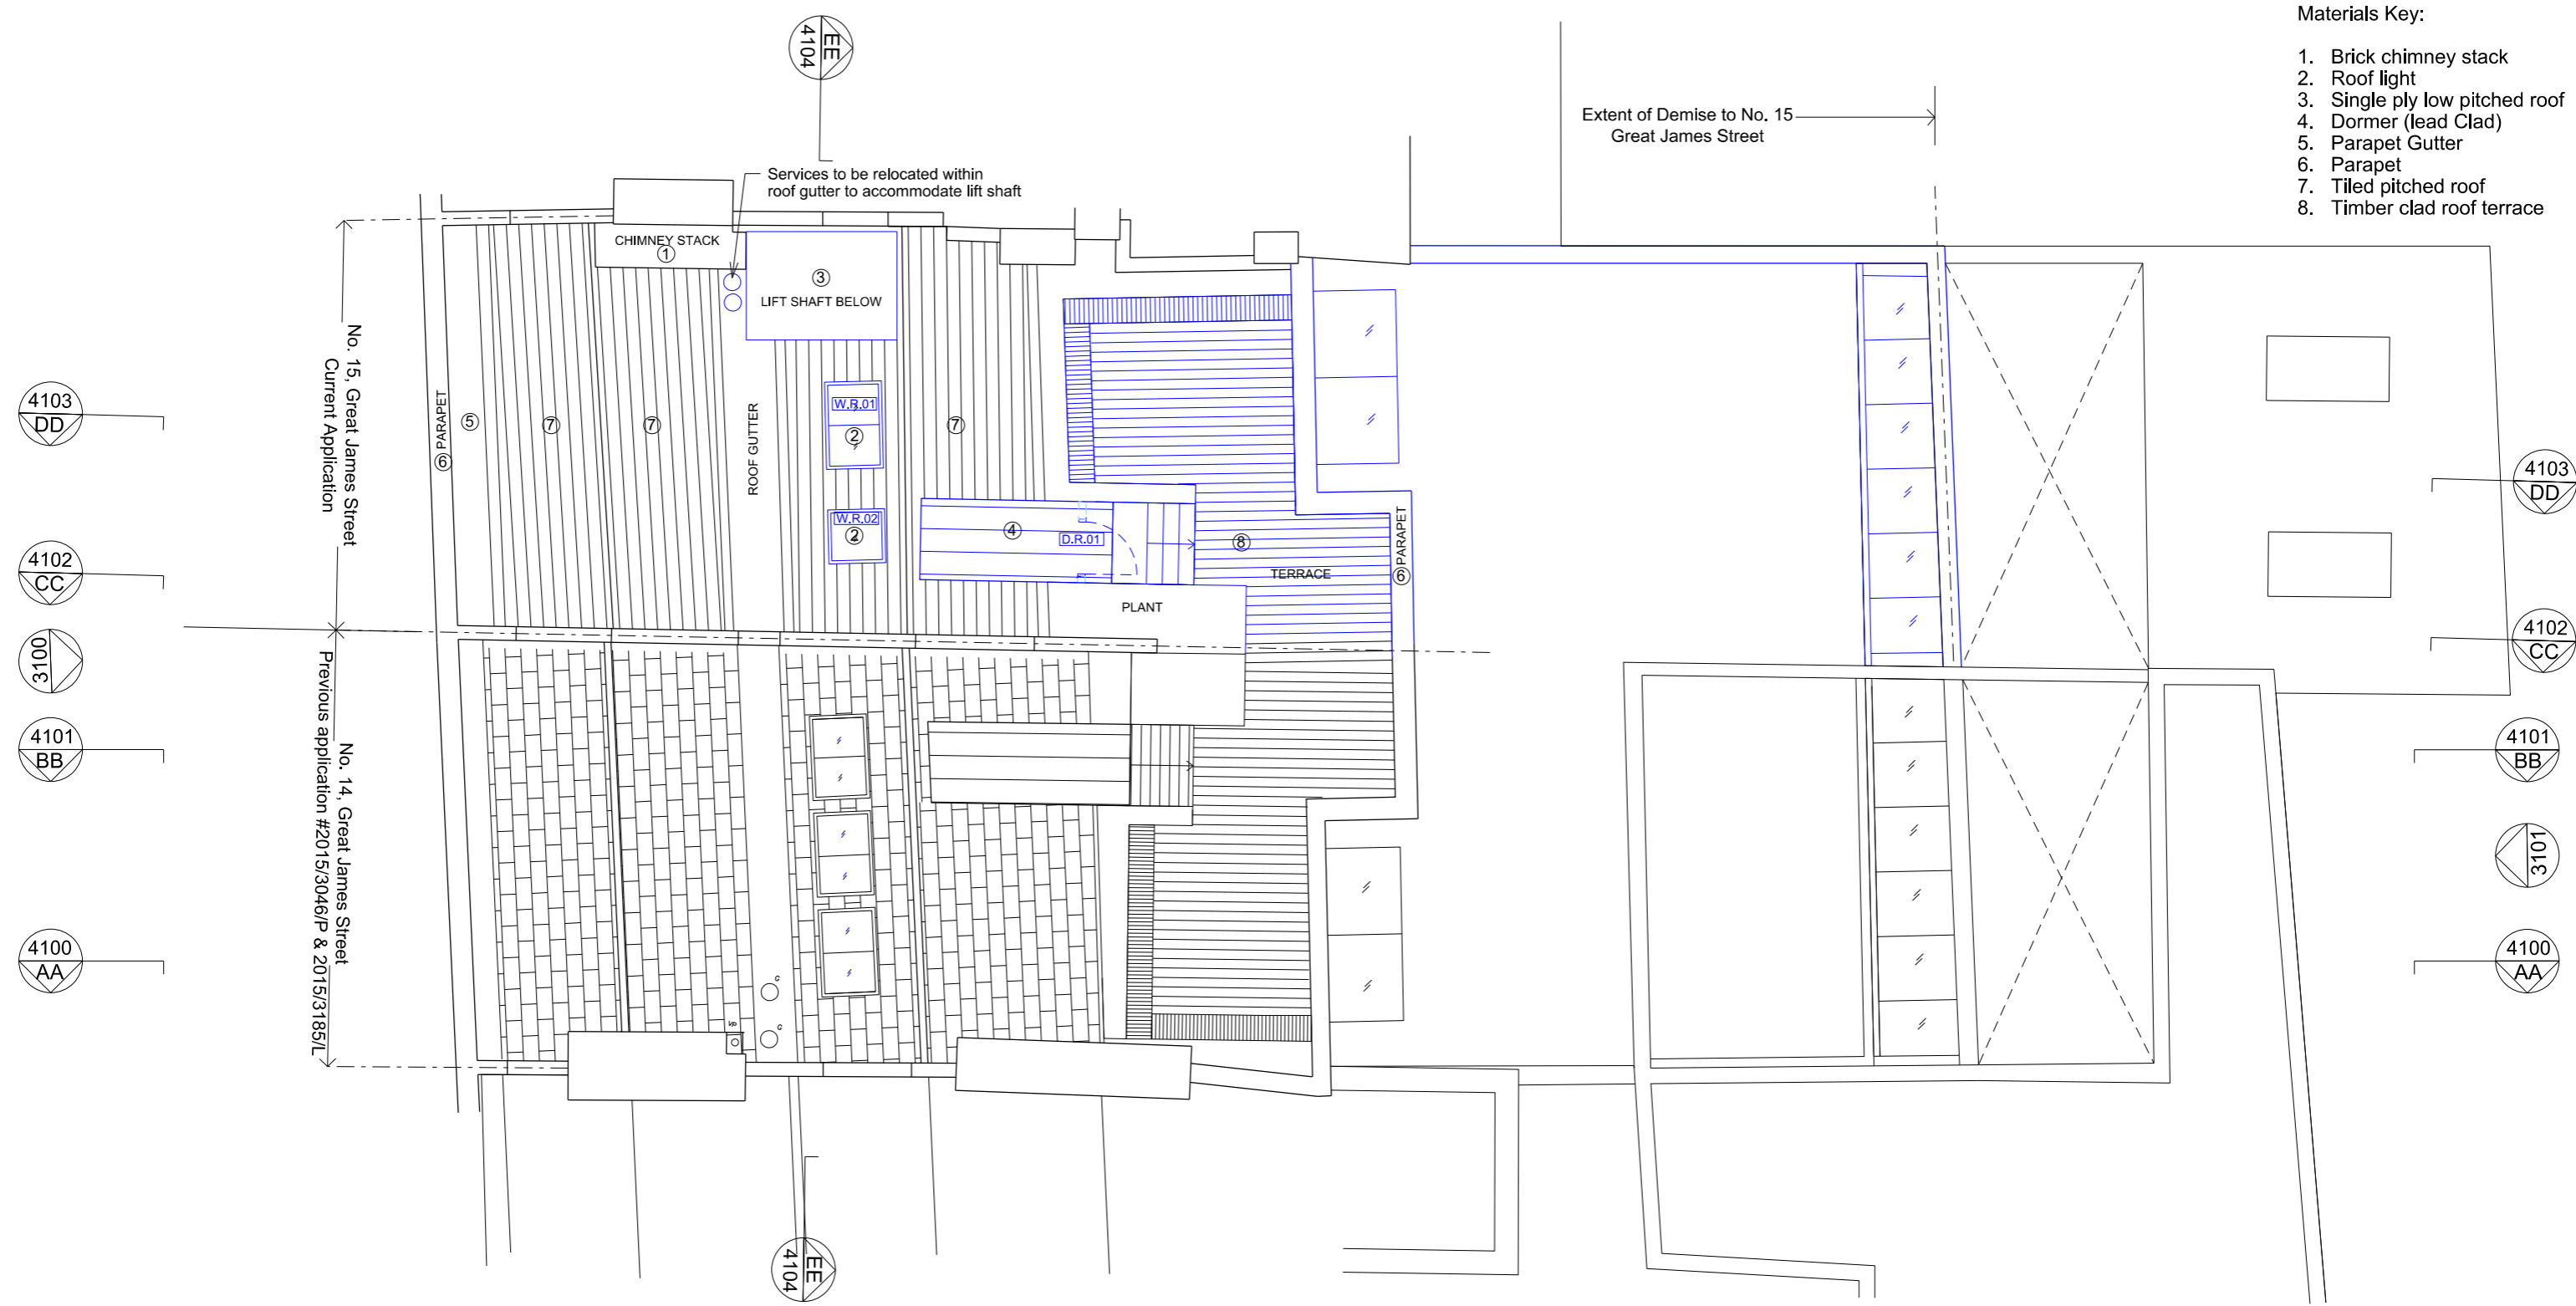


**01 Roof Plan**  
1:100 @ A3


Do not scale.  
Use figured dimensions only.  
All dimensions to be checked on site.


All drawings to be read in conjunction with other consultants' information: any discrepancies to be reported before work commences.

Rev	Date	Description	Drawn	Checked
B	26/07/2019	For Planning Approval	TMA	SKE
A	03/07/2019	For Client Approval	TMA	SKE

**General notes**

 New elements/part wall to be removed shown in BLUE

 In Abeyance

 Revision

**Owen Architects**


46 Britton Street  
London EC1M 5UJ  
United Kingdom

t +44 (0)20 7608 2889  
e office@owenarchitects.co.uk  
w owenarchitects.co.uk

**Status**  
For Planning Approval

**Date**  
03/07/2019

**Scale**  
1:100 @ A3  
1: 50 @ A1

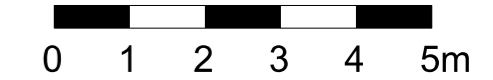

**Project title**  
14 & 15 Great James Street  
London WC1N 3DP

**Drawing title**  
Proposed Roof Plan

**Drawing No**  
406

**Project No**  
406

**Drawing No**  
2104

**Rev**  
B