


P1 17.07.19 Change in scale of EX.50

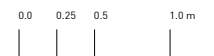

CLARIDGEARCHITECTS

121 SALISBURY ROAD LONDON NW6 6RG info@claridgearchitects.com +44(0)20 8969 9223

This drawing is the property of Claridge Architects Ltd. Copyright is reserved & this drawing is issued on the condition that it is not copied, reproduced, retained or disclosed to any unauthorised person, either wholly or in part, without our consent. Do not scale from this drawing, check all dimensions on site.


22 TOWER STREET

CLIENT - BRITISH RETAIL CONSORTIUM

EXISTING BASEMENT PLAN

STATUS - PLANNING

| DRAWN | CHECKED | REVISION |
|-----------|-------------|----------|
| BS | RB | P1 |
| SCALE | DRAWING | DATE |
| 1:50 @ A3 | 18010_EX.01 | 17.07.19 |

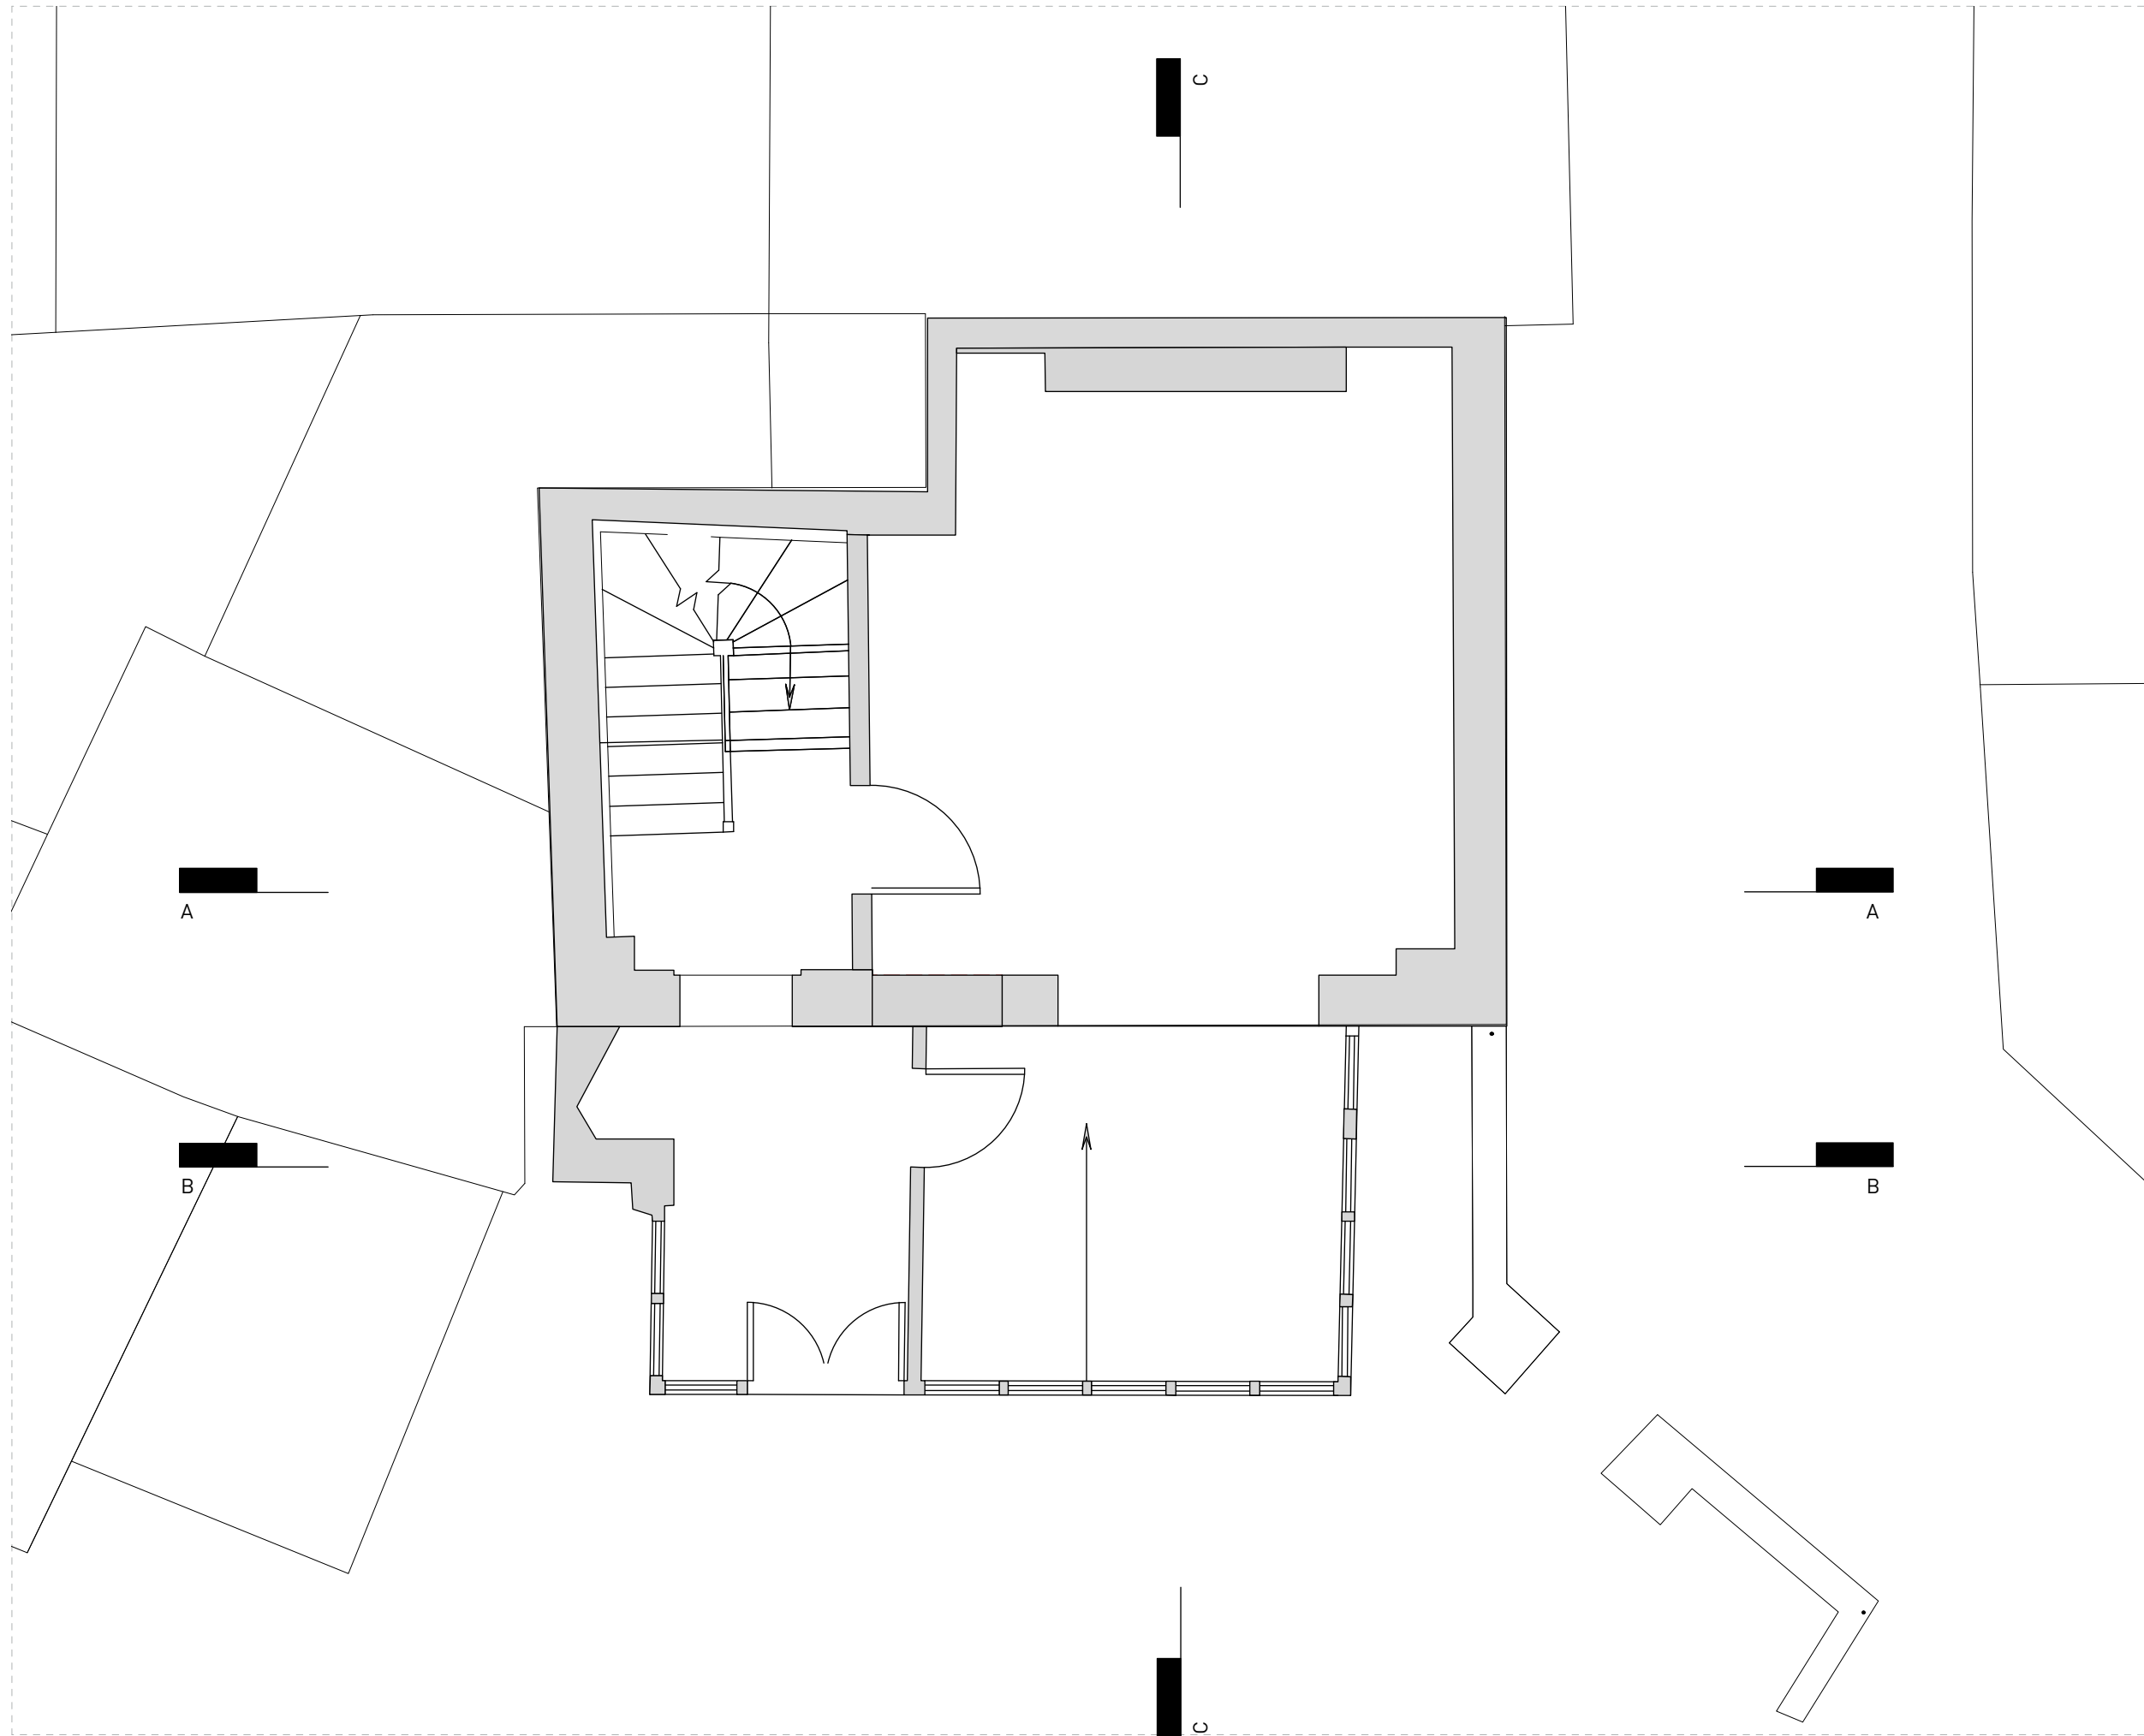

P1 17.07.19 Change in scale of EX.50
 0.0 0.25 0.5 1.0 m



CLARIDGEARCHITECTS


121 SALISBURY ROAD LONDON NW6 6RG info@claridgearchitects.com +44(0)20 8969 9223

This drawing is the property of Claridge Architects Ltd. Copyright is reserved & this drawing is issued on the condition that it is not copied, reproduced, retained or disclosed to any unauthorised person, either wholly or in part, without our consent. Do not scale from this drawing, check all dimensions on site.

22 TOWER STREET
 CLIENT - BRITISH RETAIL CONSORTIUM

EXISTING GROUND FLOOR PLAN
 STATUS - PLANNING

| DRAWN | CHECKED | REVISION |
|-----------|-------------|----------|
| BS | RB | P1 |
| SCALE | DRAWING | DATE |
| 1:50 @ A3 | 18010_EX.02 | 17.07.19 |

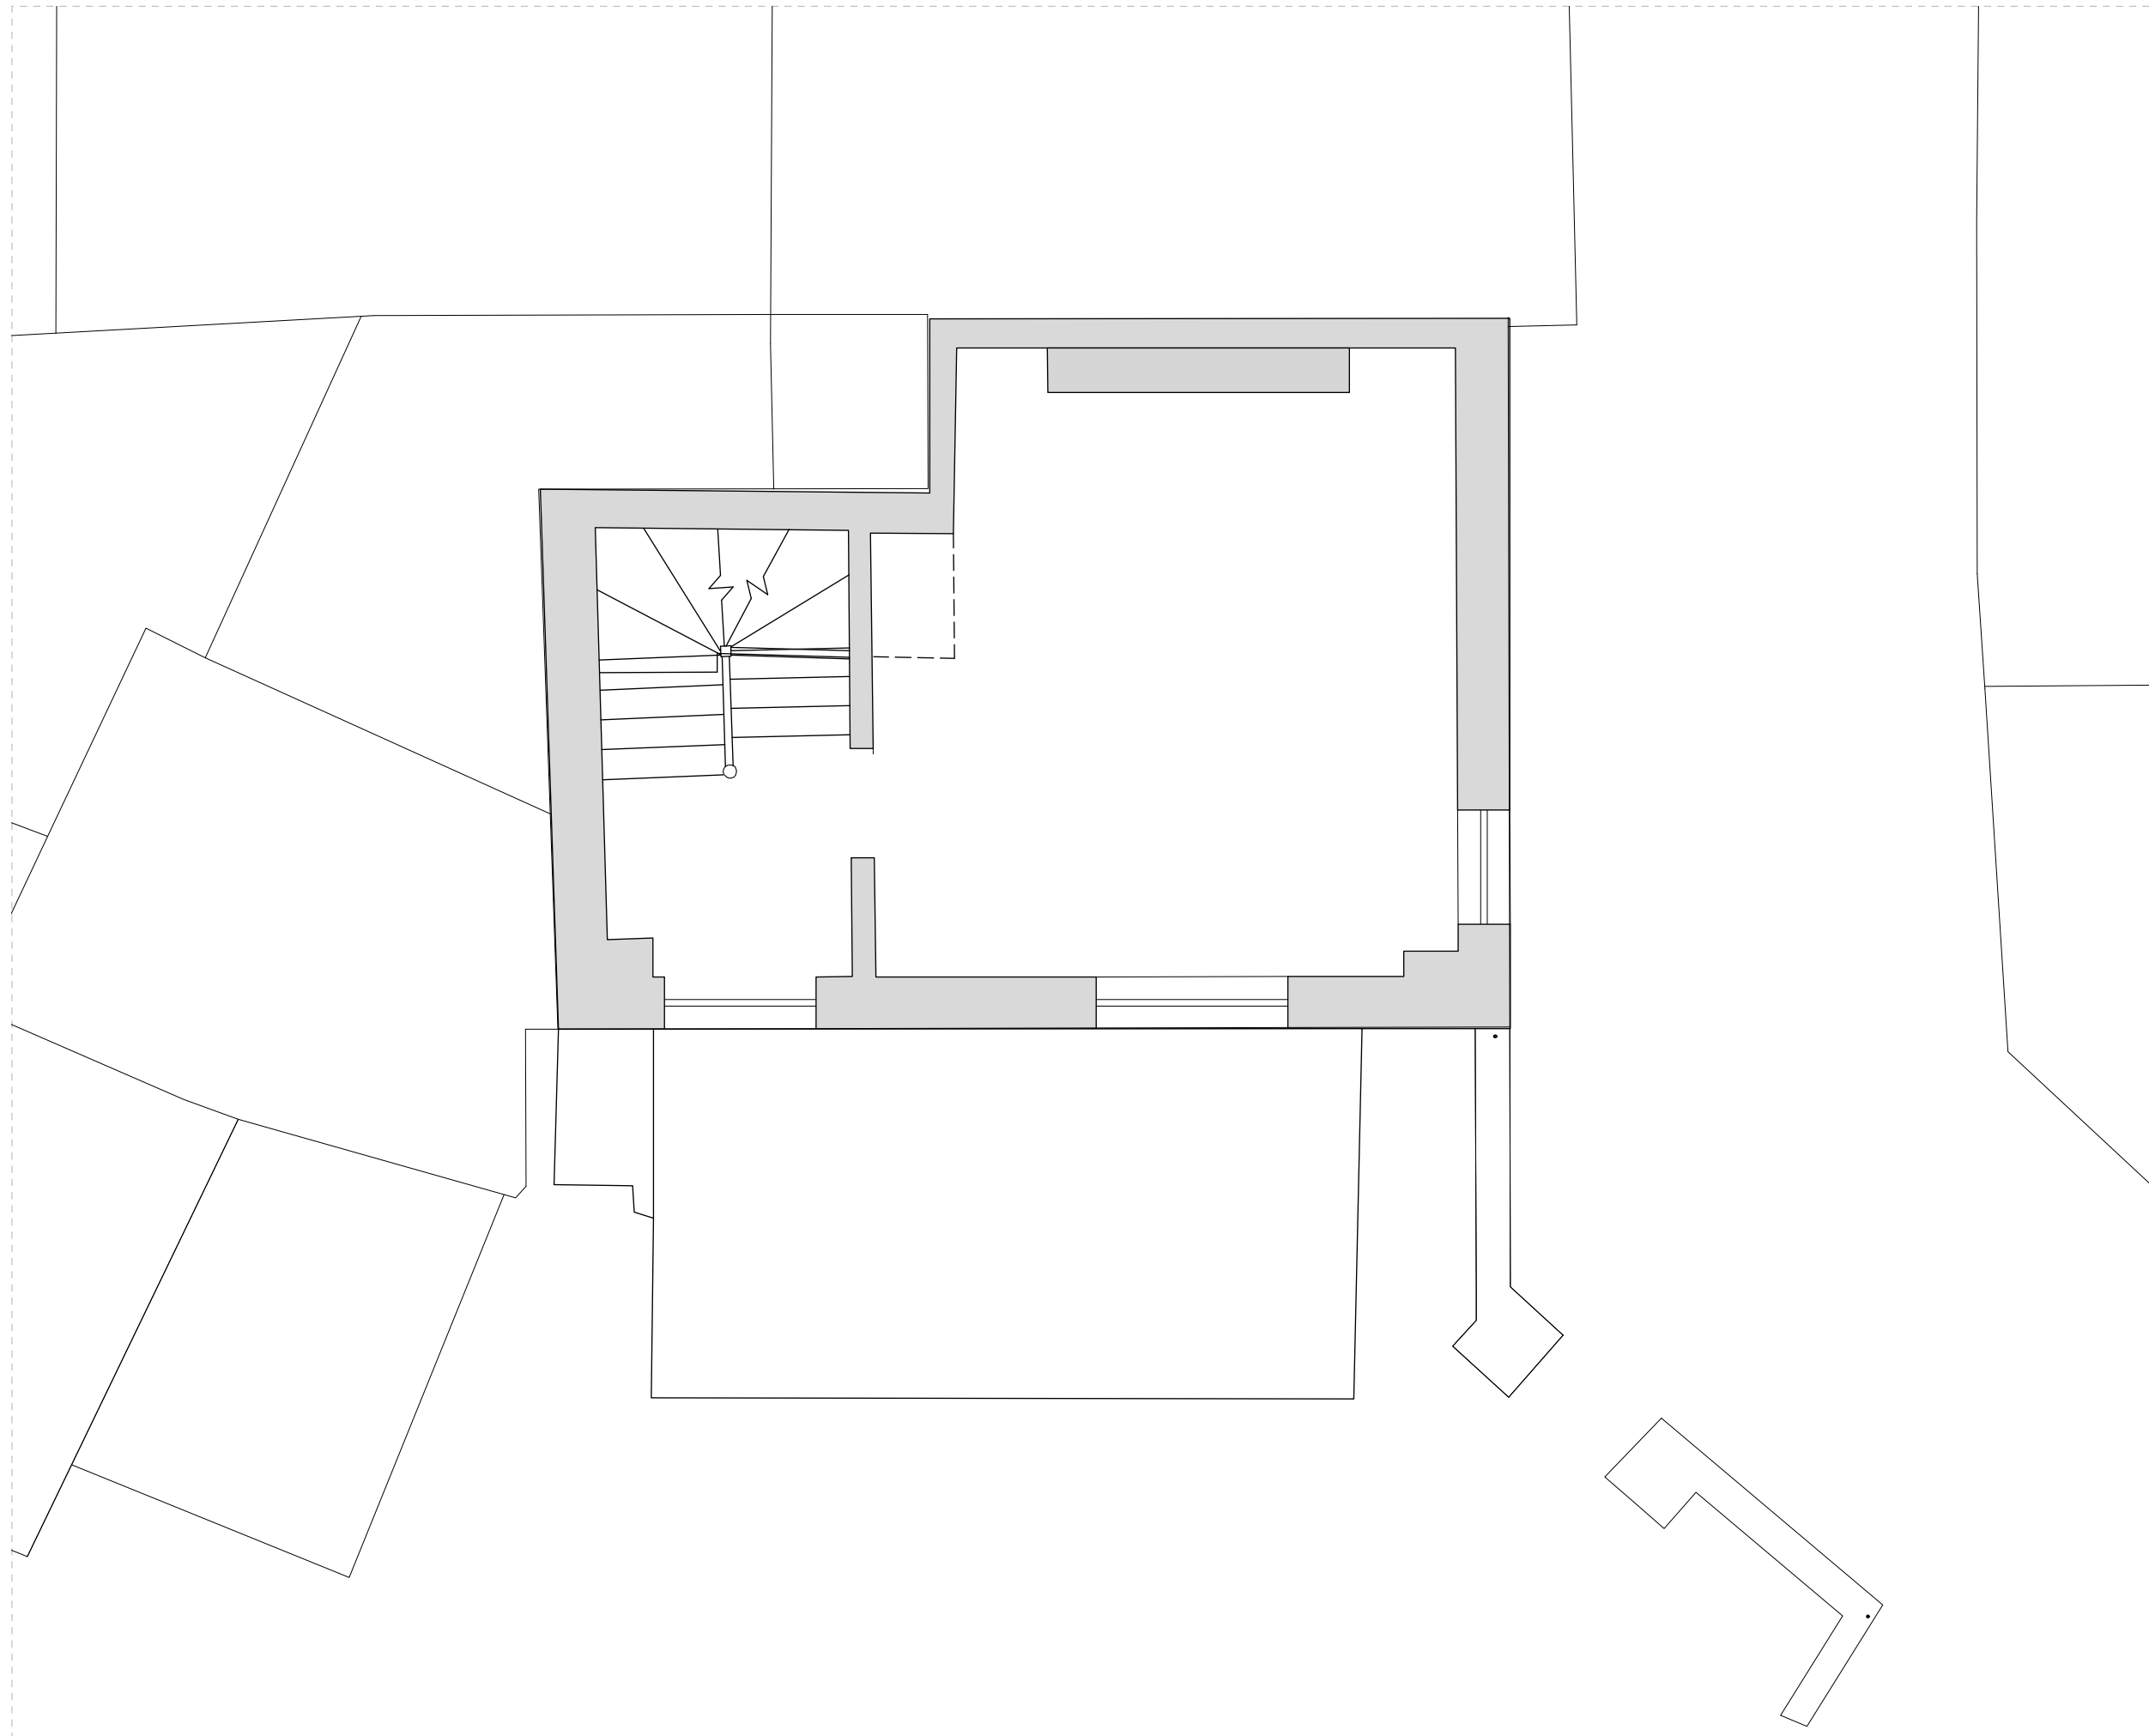

P1 17.07.19 Change in scale of EX.50



CLARIDGEARCHITECTS

121 SALISBURY ROAD LONDON NW6 6RG info@claridgearchitects.com +44(0)20 8969 9223

This drawing is the property of Claridge Architects Ltd. Copyright is reserved & this drawing is issued on the condition that it is not copied, reproduced, retained or disclosed to any unauthorised person, either wholly or in part, without our consent. Do not scale from this drawing, check all dimensions on site.


22 TOWER STREET

CLIENT - BRITISH RETAIL CONSORTIUM

EXISTING FIRST FLOOR PLAN

STATUS - PLANNING

| DRAWN | CHECKED | REVISION |
|-----------|-------------|----------|
| BS | RB | P1 |
| SCALE | DRAWING | DATE |
| 1:50 @ A3 | 18010_EX.03 | 17.07.19 |

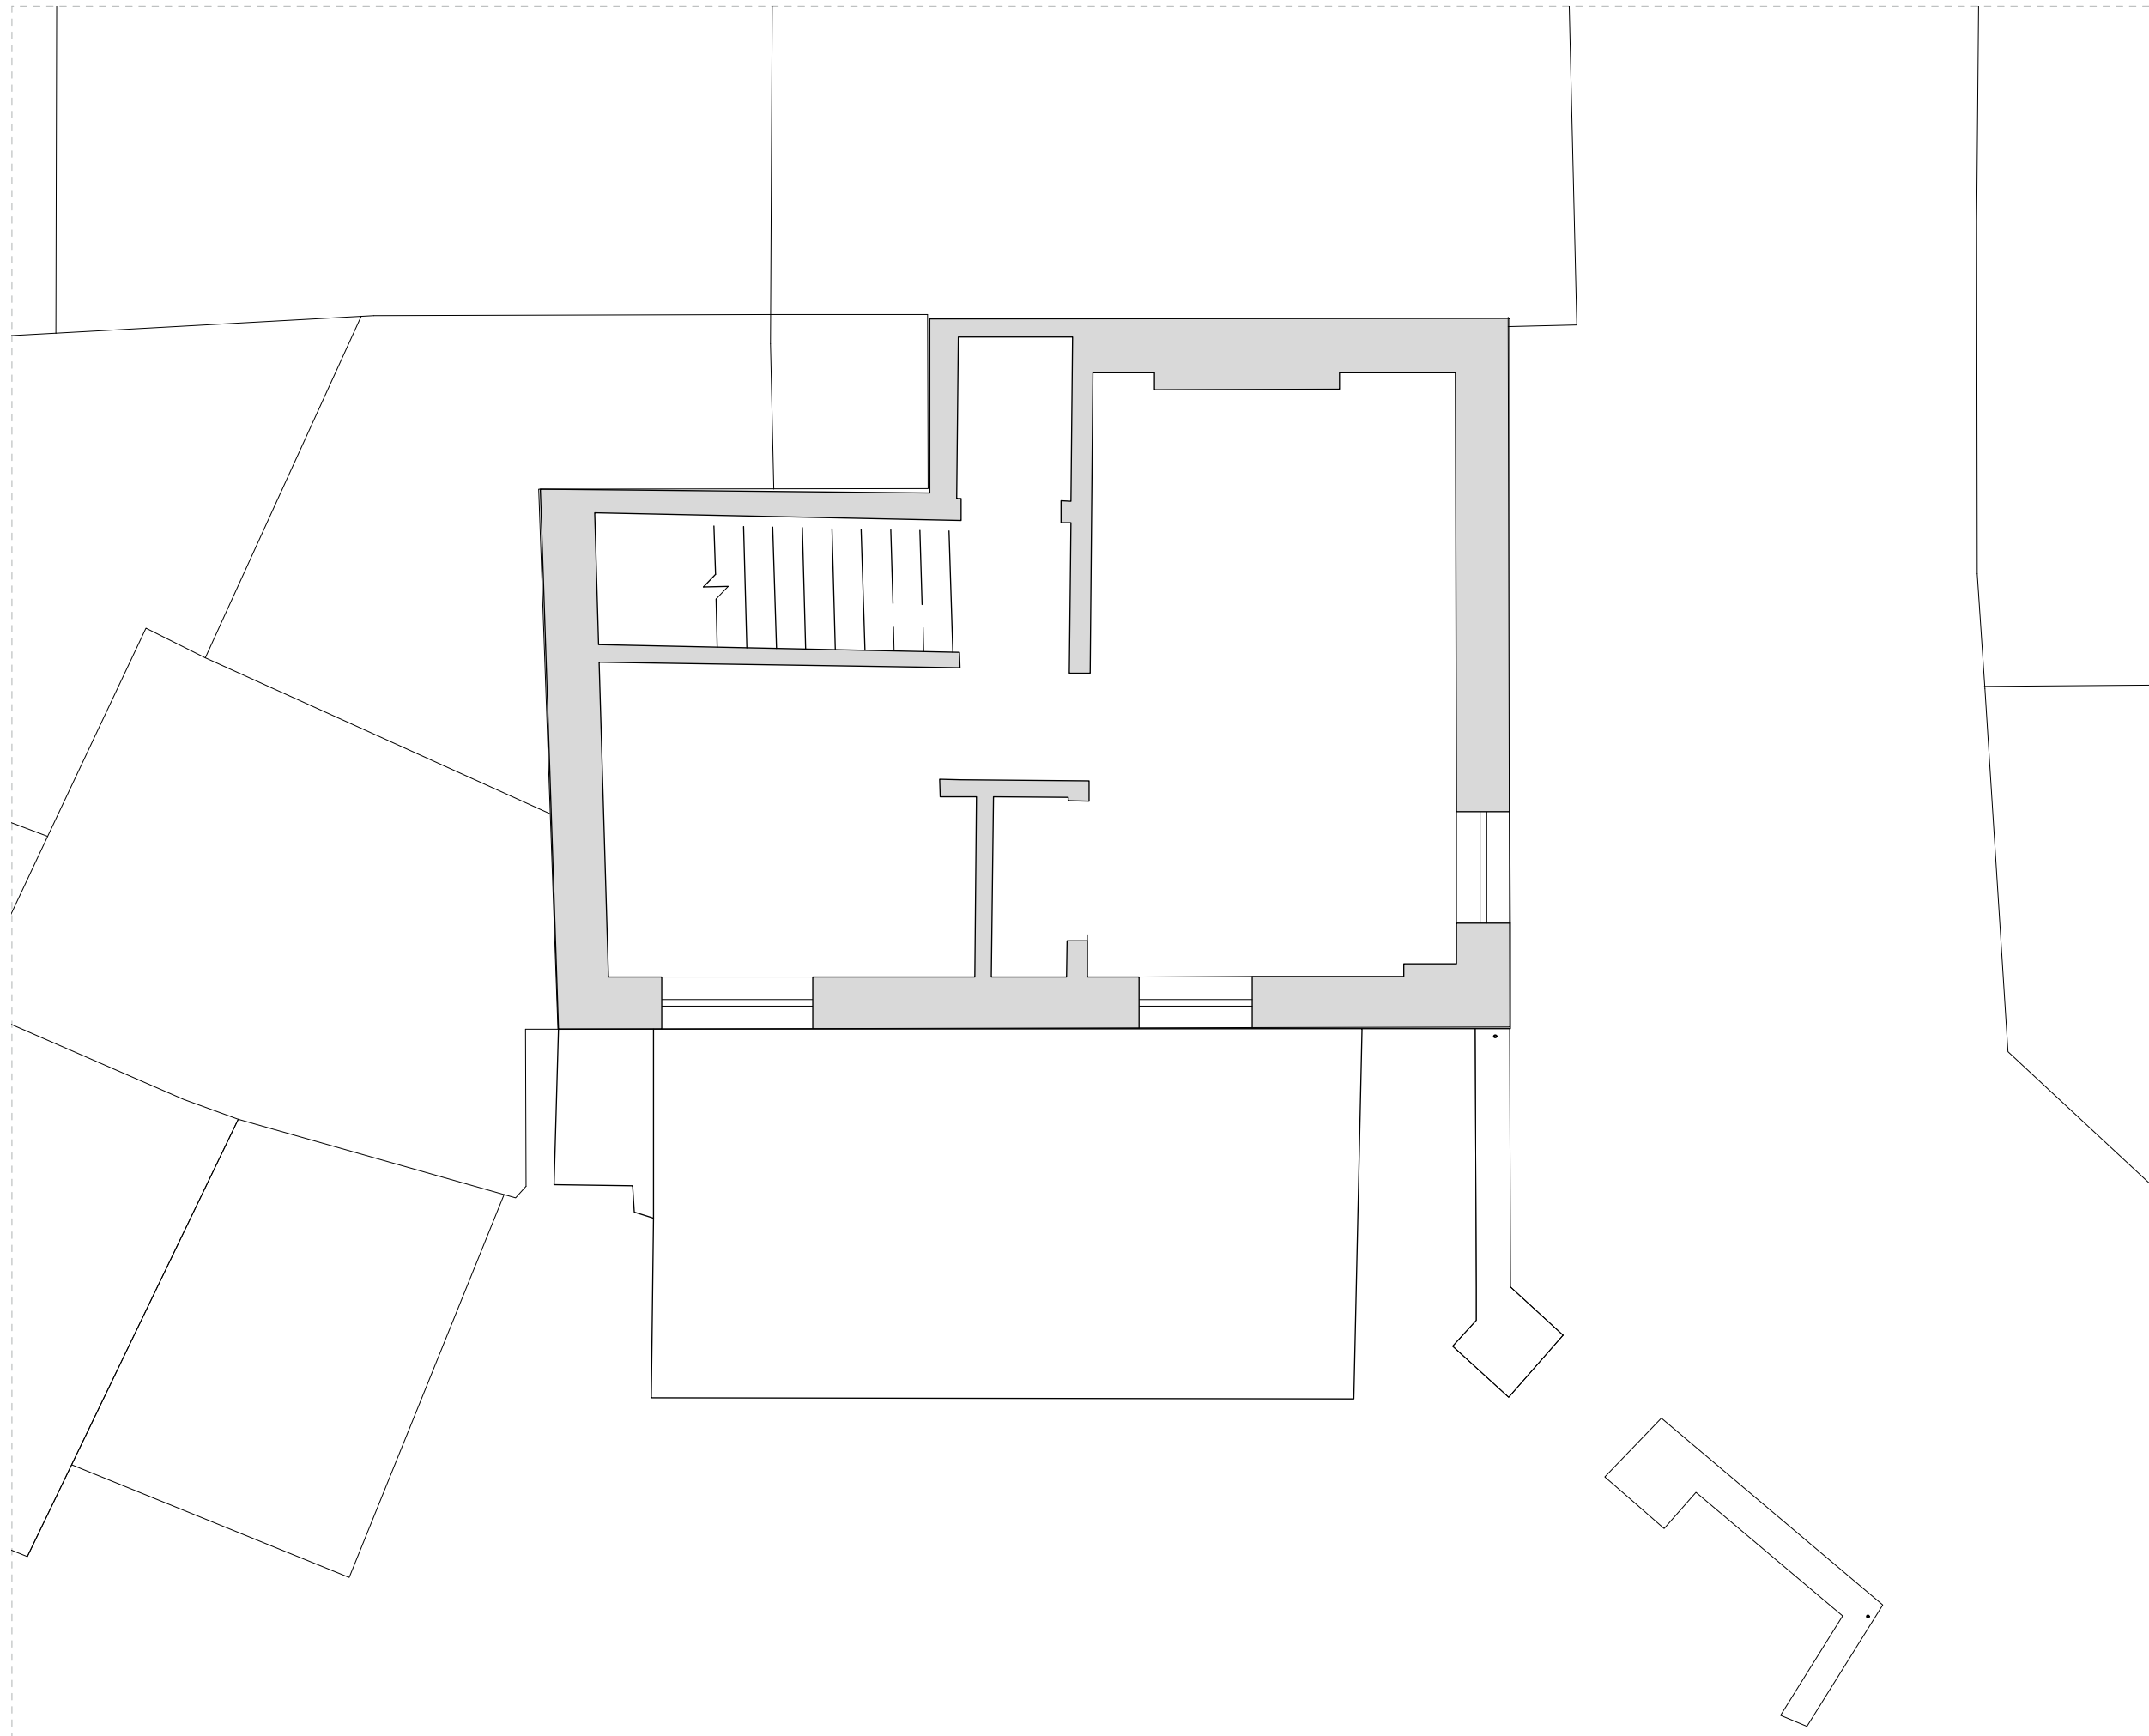

P1 17.07.19 Change in scale of EX.50



CLARIDGEARCHITECTS

121 SALISBURY ROAD LONDON NW6 6RG info@claridgearchitects.com +44(0)20 8969 9223

This drawing is the property of Claridge Architects Ltd. Copyright is reserved & this drawing is issued on the condition that it is not copied, reproduced, retained or disclosed to any unauthorised person, either wholly or in part, without our consent. Do not scale from this drawing, check all dimensions on site.


22 TOWER STREET

CLIENT - BRITISH RETAIL CONSORTIUM

EXISTING SECOND FLOOR PLAN

STATUS - PLANNING

| DRAWN | CHECKED | REVISION |
|-----------|-------------|----------|
| BS | RB | P1 |
| SCALE | DRAWING | DATE |
| 1:50 @ A3 | 18010_EX.04 | 17.07.19 |

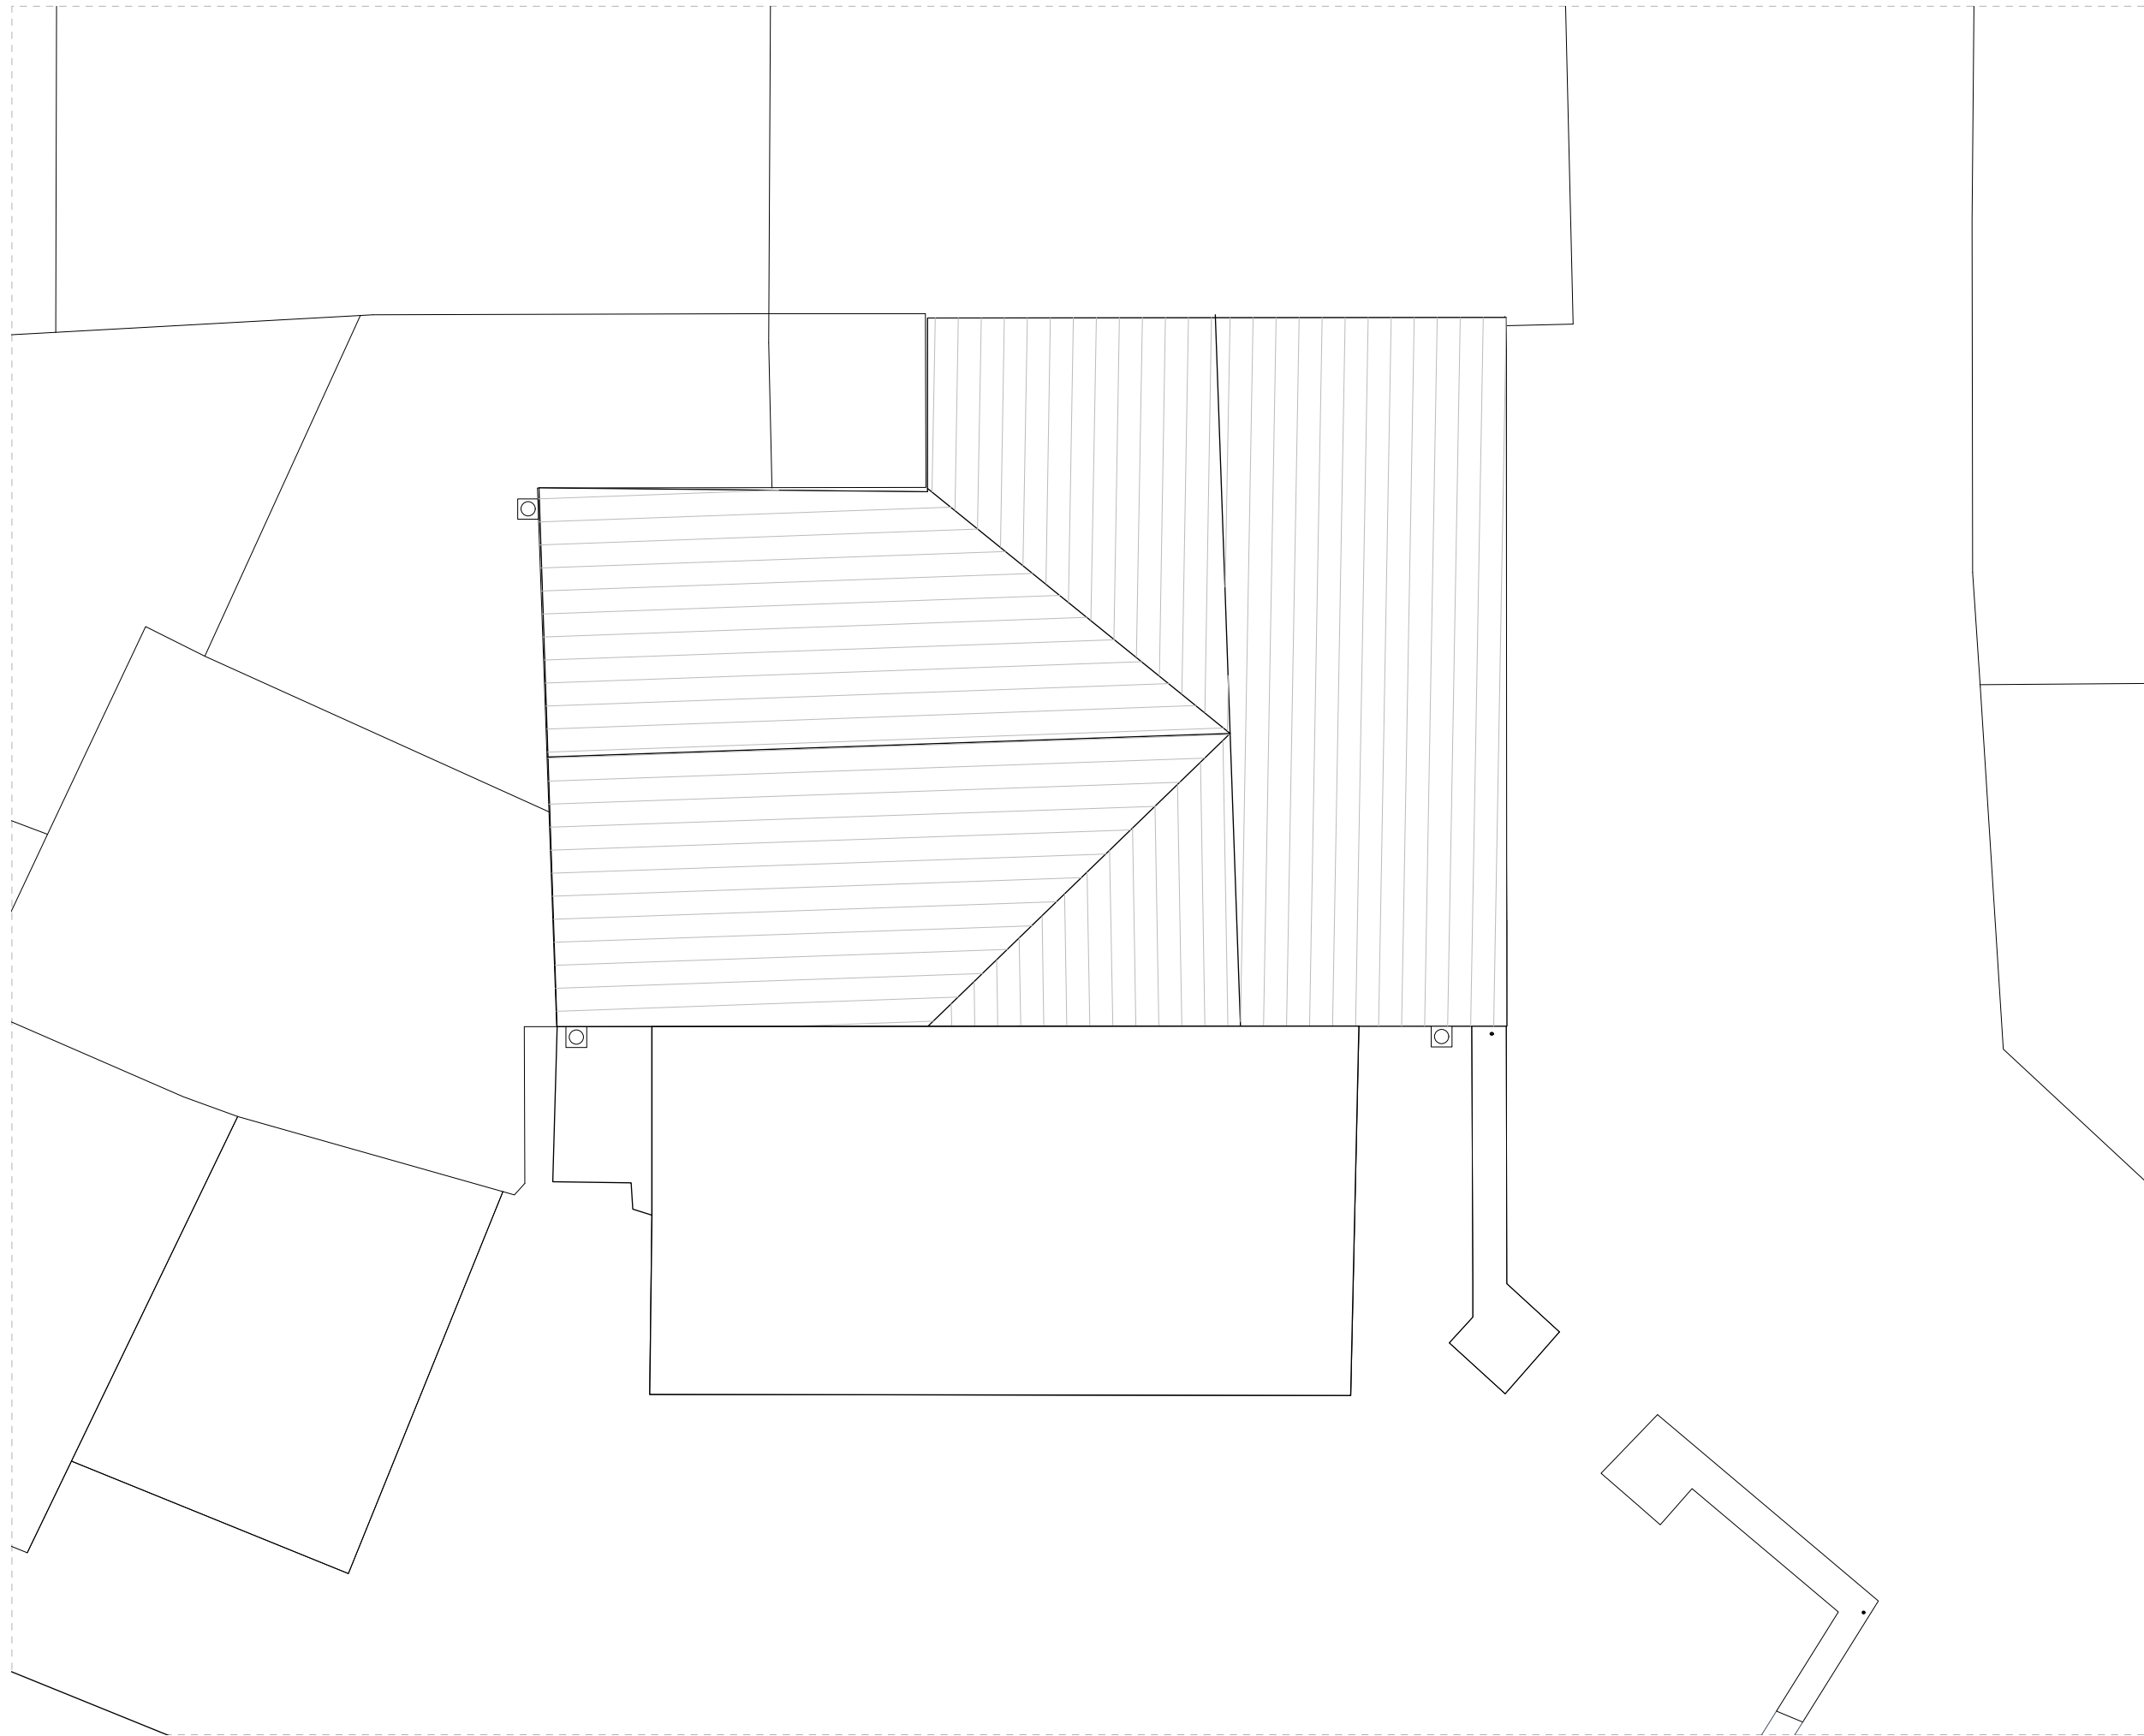

P1 17.07.19 Change in scale of EX.50
 0.0 0.25 0.5 1.0 m



CLARIDGEARCHITECTS

121 SALISBURY ROAD LONDON NW6 6RG info@claridgearchitects.com +44(0)20 8969 9223

This drawing is the property of Claridge Architects Ltd. Copyright is reserved & this drawing is issued on the condition that it is not copied, reproduced, retained or disclosed to any unauthorised person, either wholly or in part, without our consent. Do not scale from this drawing, check all dimensions on site.


22 TOWER STREET
 CLIENT - BRITISH RETAIL CONSORTIUM

EXISTING ROOF PLAN
 STATUS - PLANNING

| DRAWN | CHECKED | REVISION |
|-----------|-------------|----------|
| BS | RB | P1 |
| SCALE | DRAWING | DATE |
| 1:50 @ A3 | 18010_EX.05 | 17.07.19 |



P1 17.07.19 Change in Scale of EX.50

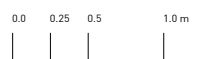

CLARIDGEARCHITECTS

6 LONSDALE ROAD LONDON NW6 6RD info@claridgearchitects.com +44(0)20 8969 9223

This drawing is the property of Claridge Architects Ltd. Copyright is reserved & this drawing is issued on the condition that it is not copied, reproduced, retained or disclosed to any unauthorised person, either wholly or in part, without our consent. Do not scale from this drawing, check all dimensions on site.


22 TOWER STREET

CLIENT - BRITISH RETAIL CONSORTIUM


EXISTING FRONT ELEVATION

STATUS - PLANNING

| DRAWN | CHECKED | REVISION |
|-----------|-------------|----------|
| BS | RB | P1 |
| SCALE | DRAWING | DATE |
| 1:50 @ A3 | 18010_EX.06 | 17.07.19 |

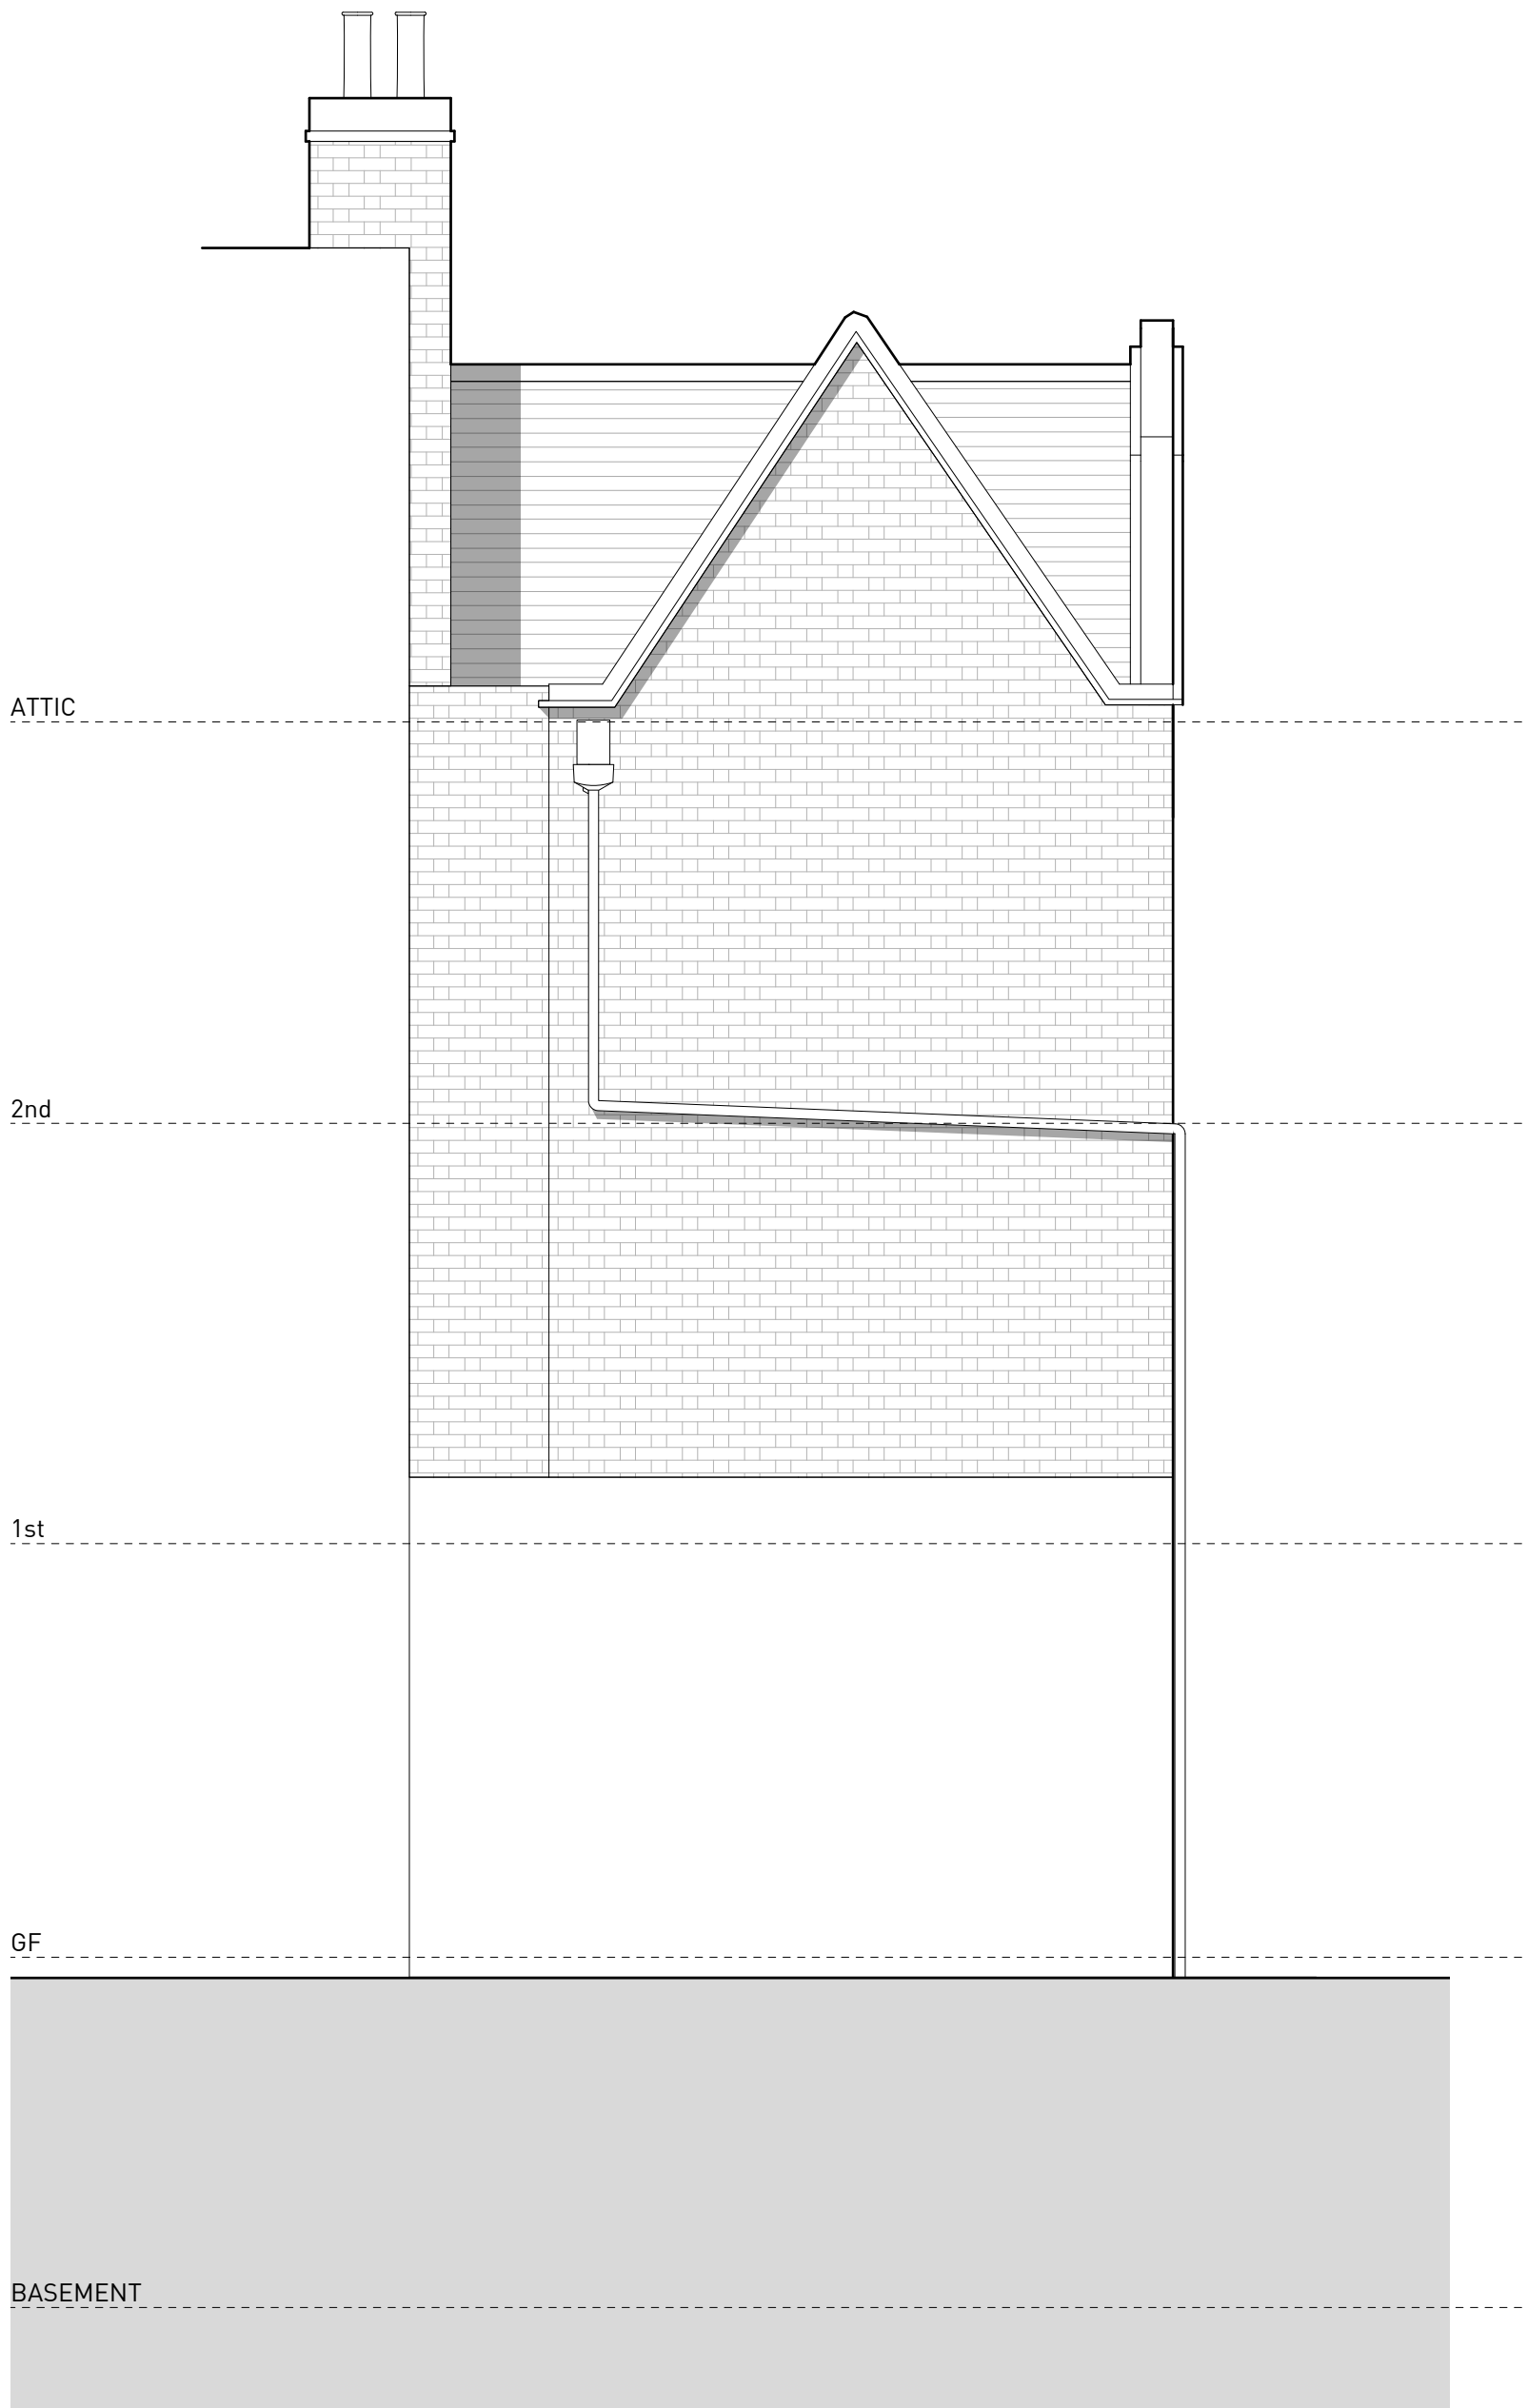

P1 17.07.19 Change in Scale of EX.50

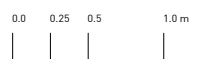

CLARIDGEARCHITECTS


6 LONSDALE ROAD LONDON NW6 6RD info@claridgearchitects.com +44(0)20 8969 9223

This drawing is the property of Claridge Architects Ltd. Copyright is reserved & this drawing is issued on the condition that it is not copied, reproduced, retained or disclosed to any unauthorised person, either wholly or in part, without our consent. Do not scale from this drawing, check all dimensions on site.

22 TOWER STREET
 CLIENT - BRITISH RETAIL CONSORTIUM

EXISTING WEST ELEVATIONS
 STATUS - PLANNING

| DRAWN | CHECKED | REVISION |
|-----------|-------------|----------|
| BS | RB | P1 |
| SCALE | DRAWING | DATE |
| 1:50 @ A3 | 18010_EX.07 | 16.07.19 |

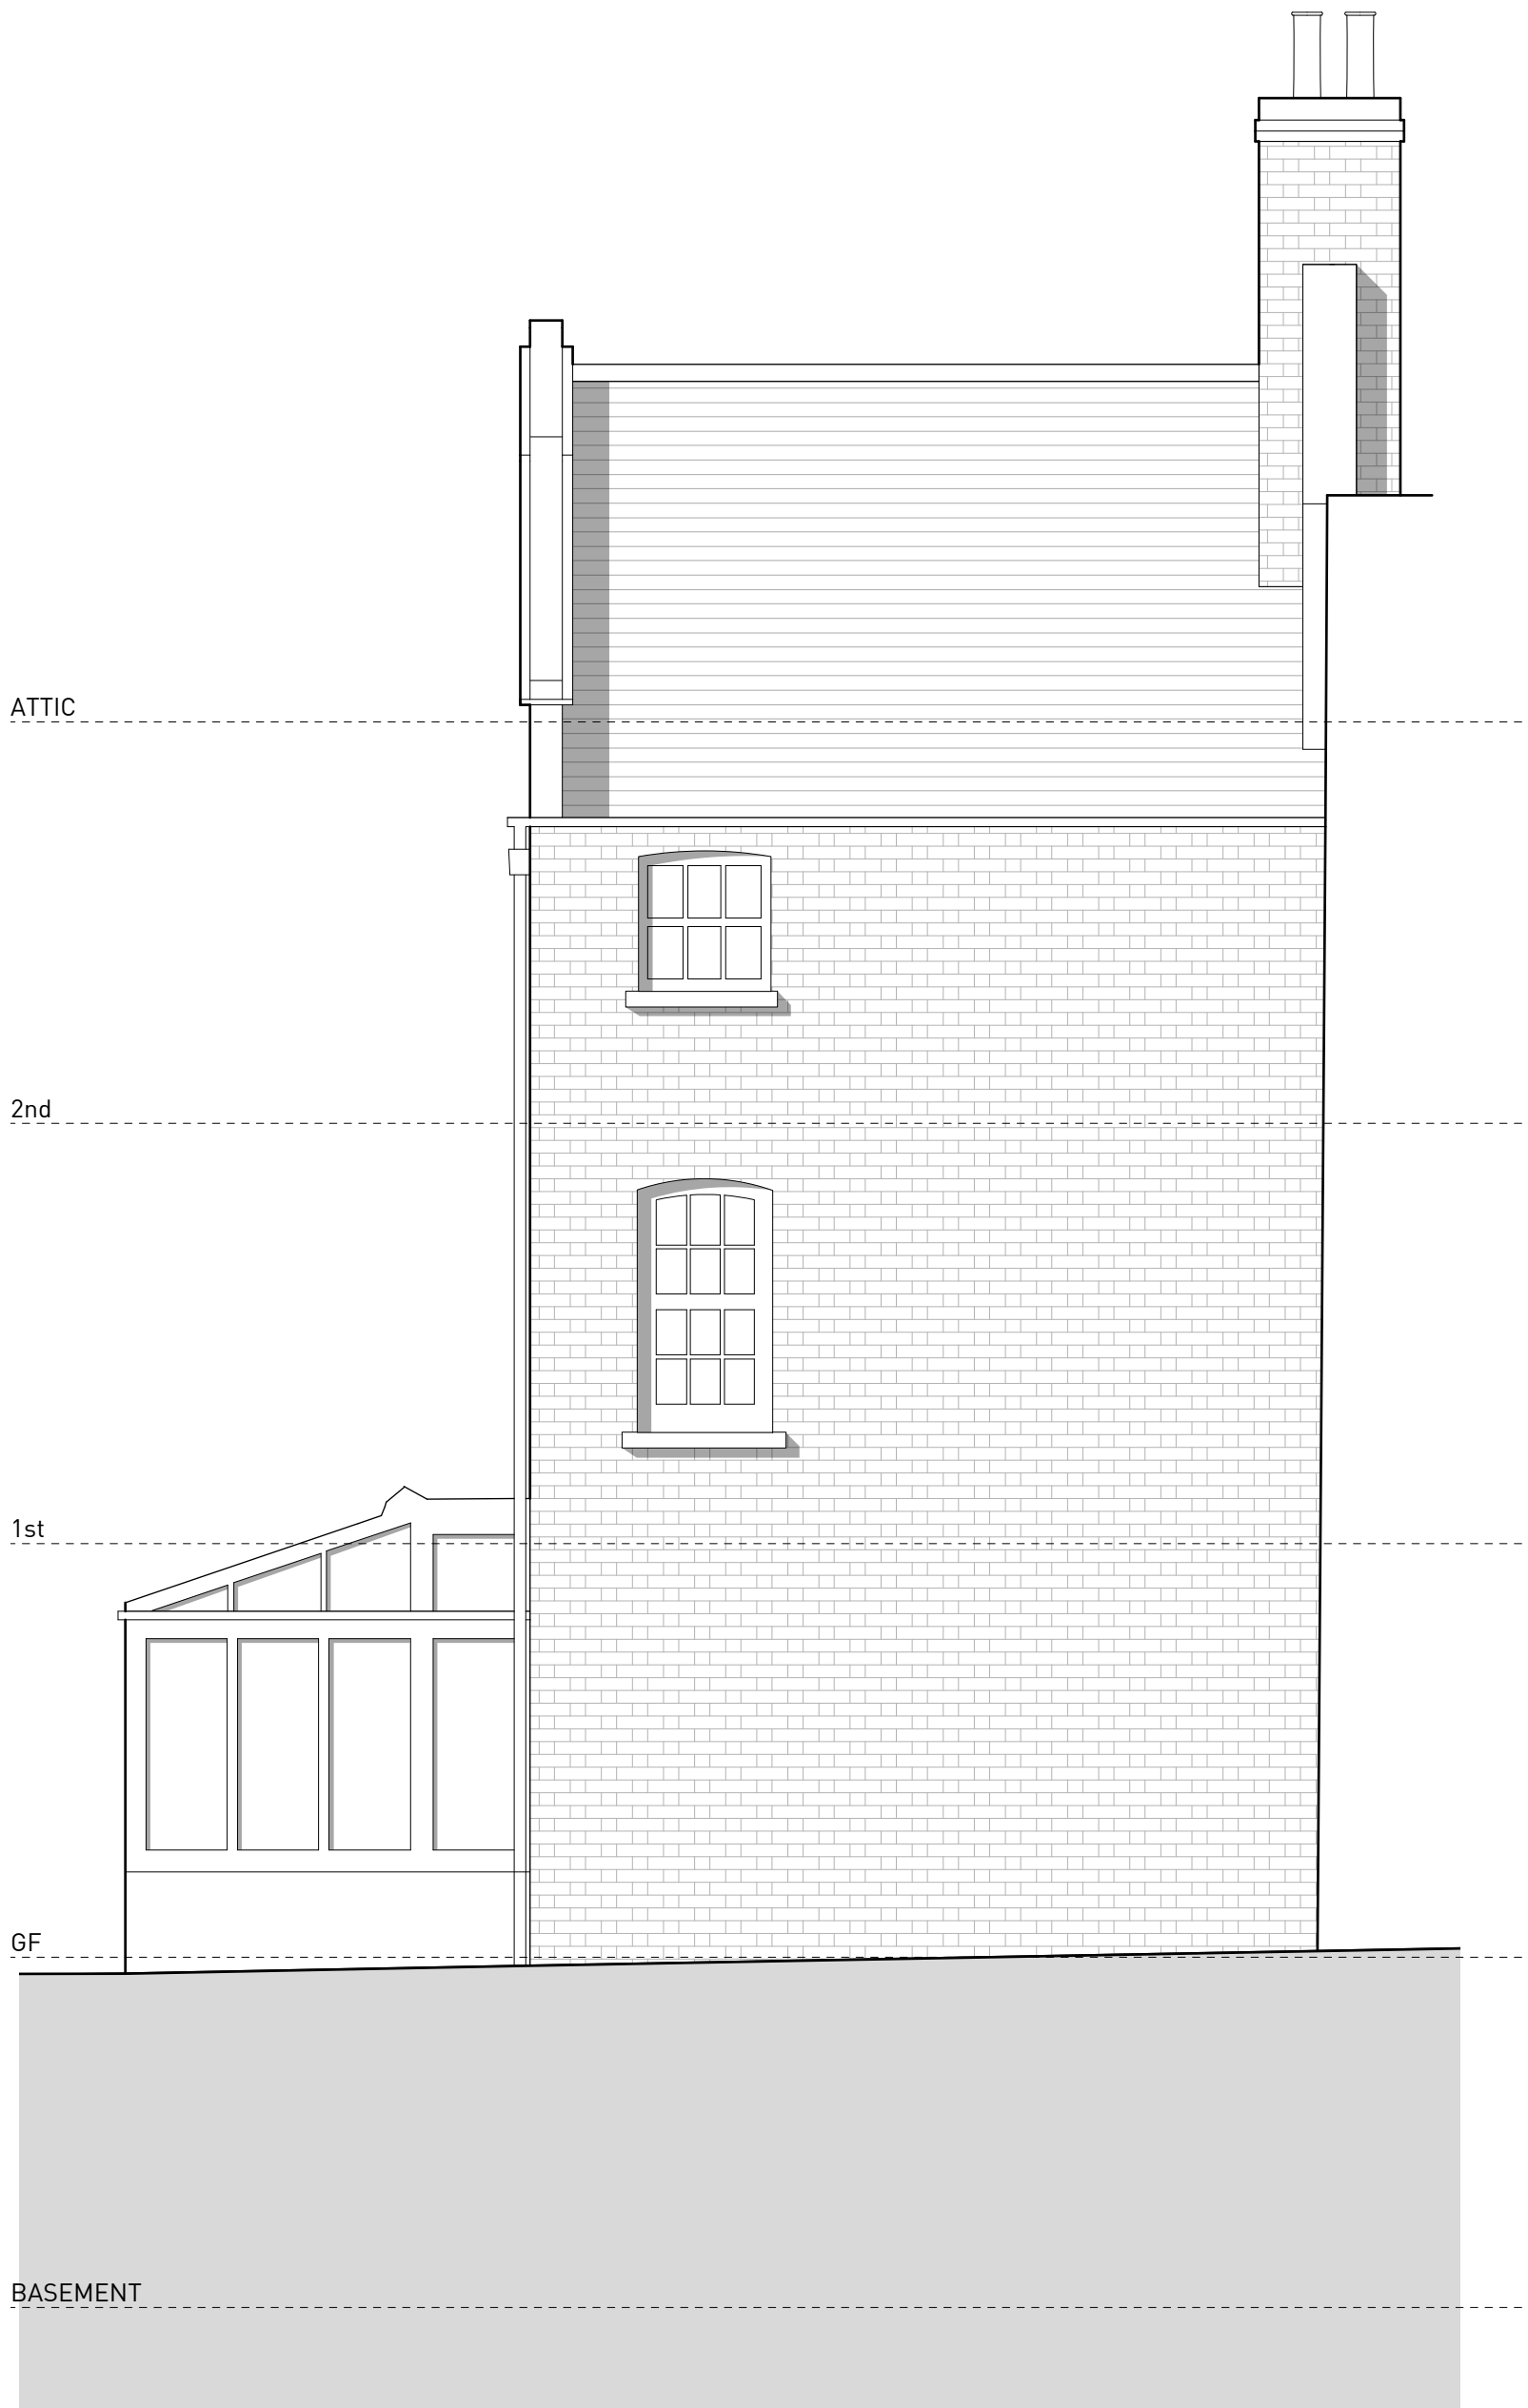

P1 17.07.19 Change in Scale of EX.50

0.0 0.25 0.5 1.0 m



CLARIDGEARCHITECTS

6 LONSDALE ROAD LONDON NW6 6RD info@claridgearchitects.com +44(0)20 8969 9223

This drawing is the property of Claridge Architects Ltd. Copyright is reserved & this drawing is issued on the condition that it is not copied, reproduced, retained or disclosed to any unauthorised person, either wholly or in part, without our consent. Do not scale from this drawing, check all dimensions on site.

22 TOWER STREET



CLIENT - BRITISH RETAIL CONSORTIUM

EXISTING EAST ELEVATIONS

STATUS - PLANNING

| DRAWN | CHECKED | REVISION |
|-----------|-------------|----------|
| BS | RB | P1 |
| SCALE | DRAWING | DATE |
| 1:50 @ A3 | 18010_EX.08 | 16.07.19 |

KEY

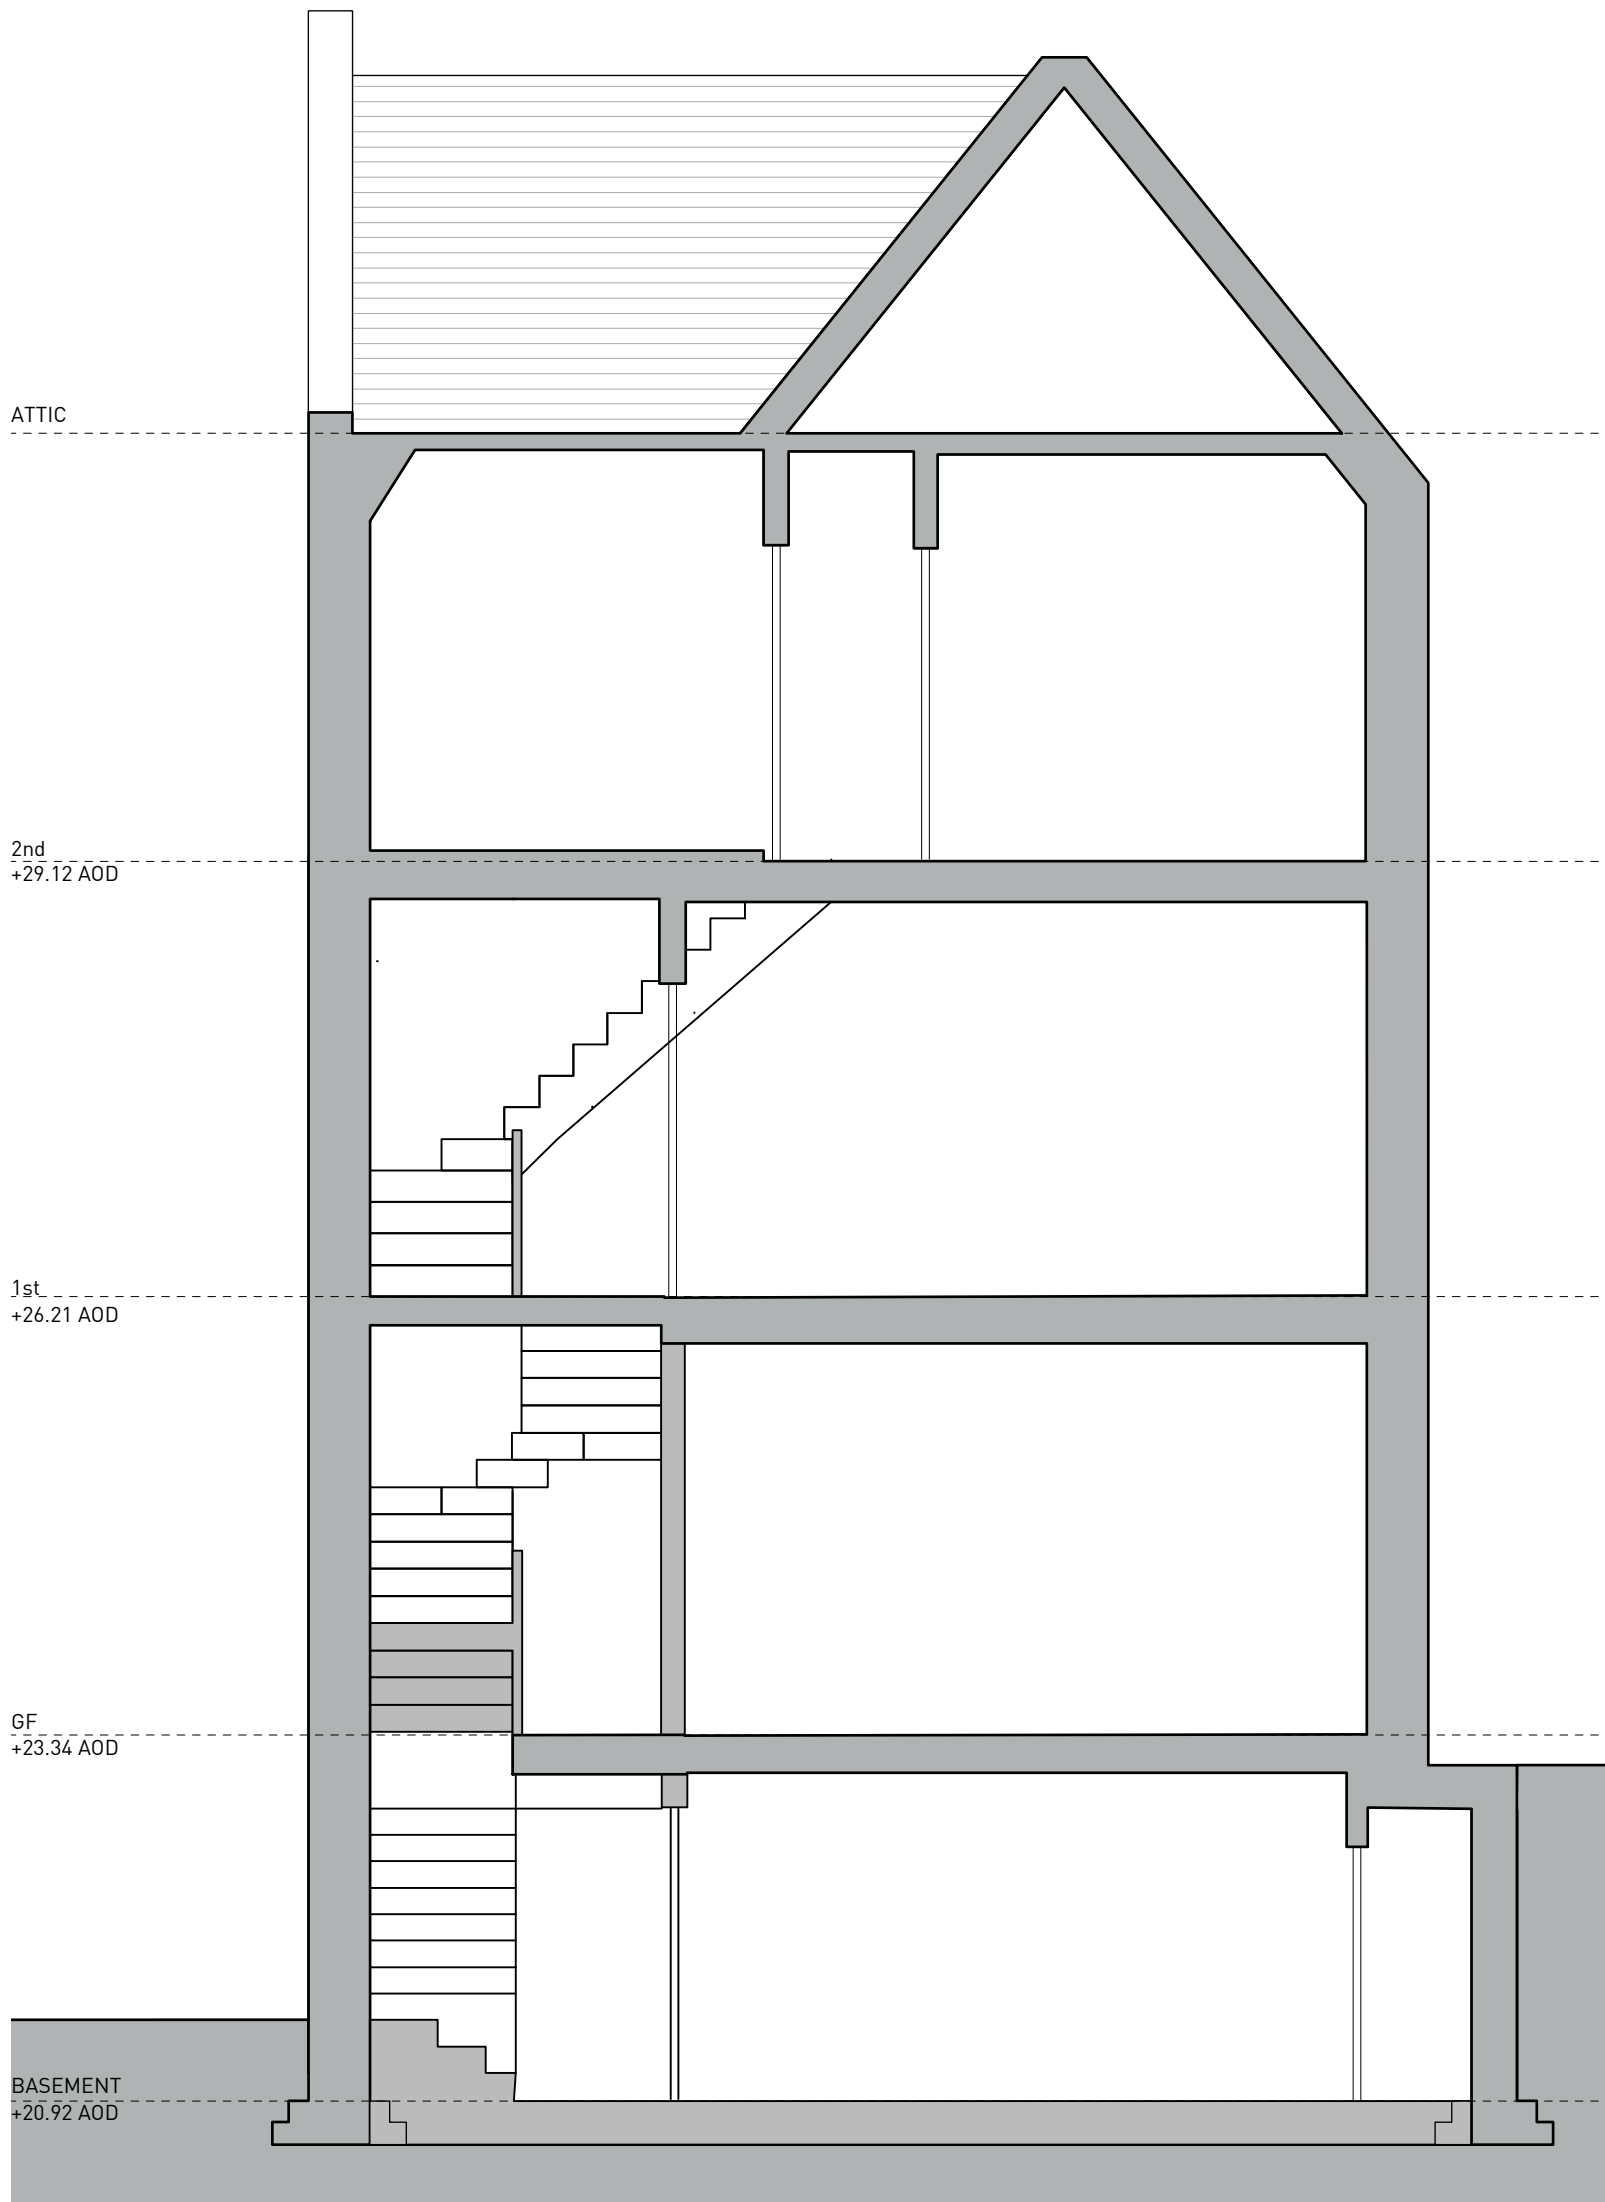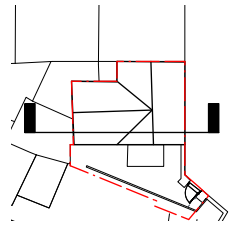

P1 17.07.19 Change in Scale of EX.50

0.0 0.25 0.5 1.0 m

CLARIDGEARCHITECTS

6 LONSDALE ROAD LONDON NW6 6RD info@claridgearchitects.com +44(0)20 8969 9223

This drawing is the property of Claridge Architects Ltd. Copyright is reserved & this drawing is issued on the condition that it is not copied, reproduced, retained or disclosed to any unauthorised person, either wholly or in part, without our consent. Do not scale from this drawing, check all dimensions on site.


22 TOWER STREET

CLIENT - BRITISH RETAIL CONSORTIUM

EXISTING SECTION AA

STATUS - PLANNING

| DRAWN | CHECKED | REVISION |
|-----------|-------------|----------|
| BS | RB | P1 |
| SCALE | DRAWING | DATE |
| 1:50 @ A3 | 18010_EX.09 | 17.07.19 |

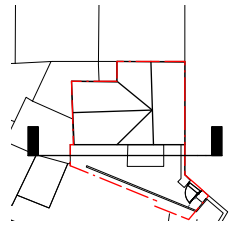

NOTES


 To Be Demolished

-Existing staircase to be removed at all levels; see Structural Engineers drawings and specification for any temporary works required

-All window and door sets to be removed and replaced; sequencing of works TBC with Main Contractor to suit lead in times

-All roof coverings to be carefully removed and replaced - sequencing TBC with Main Contractor - refer to proposed drawings and annotations for details.

-metal bar railings on the windows are to be carefully remove and their brickwork fixings are to be made good

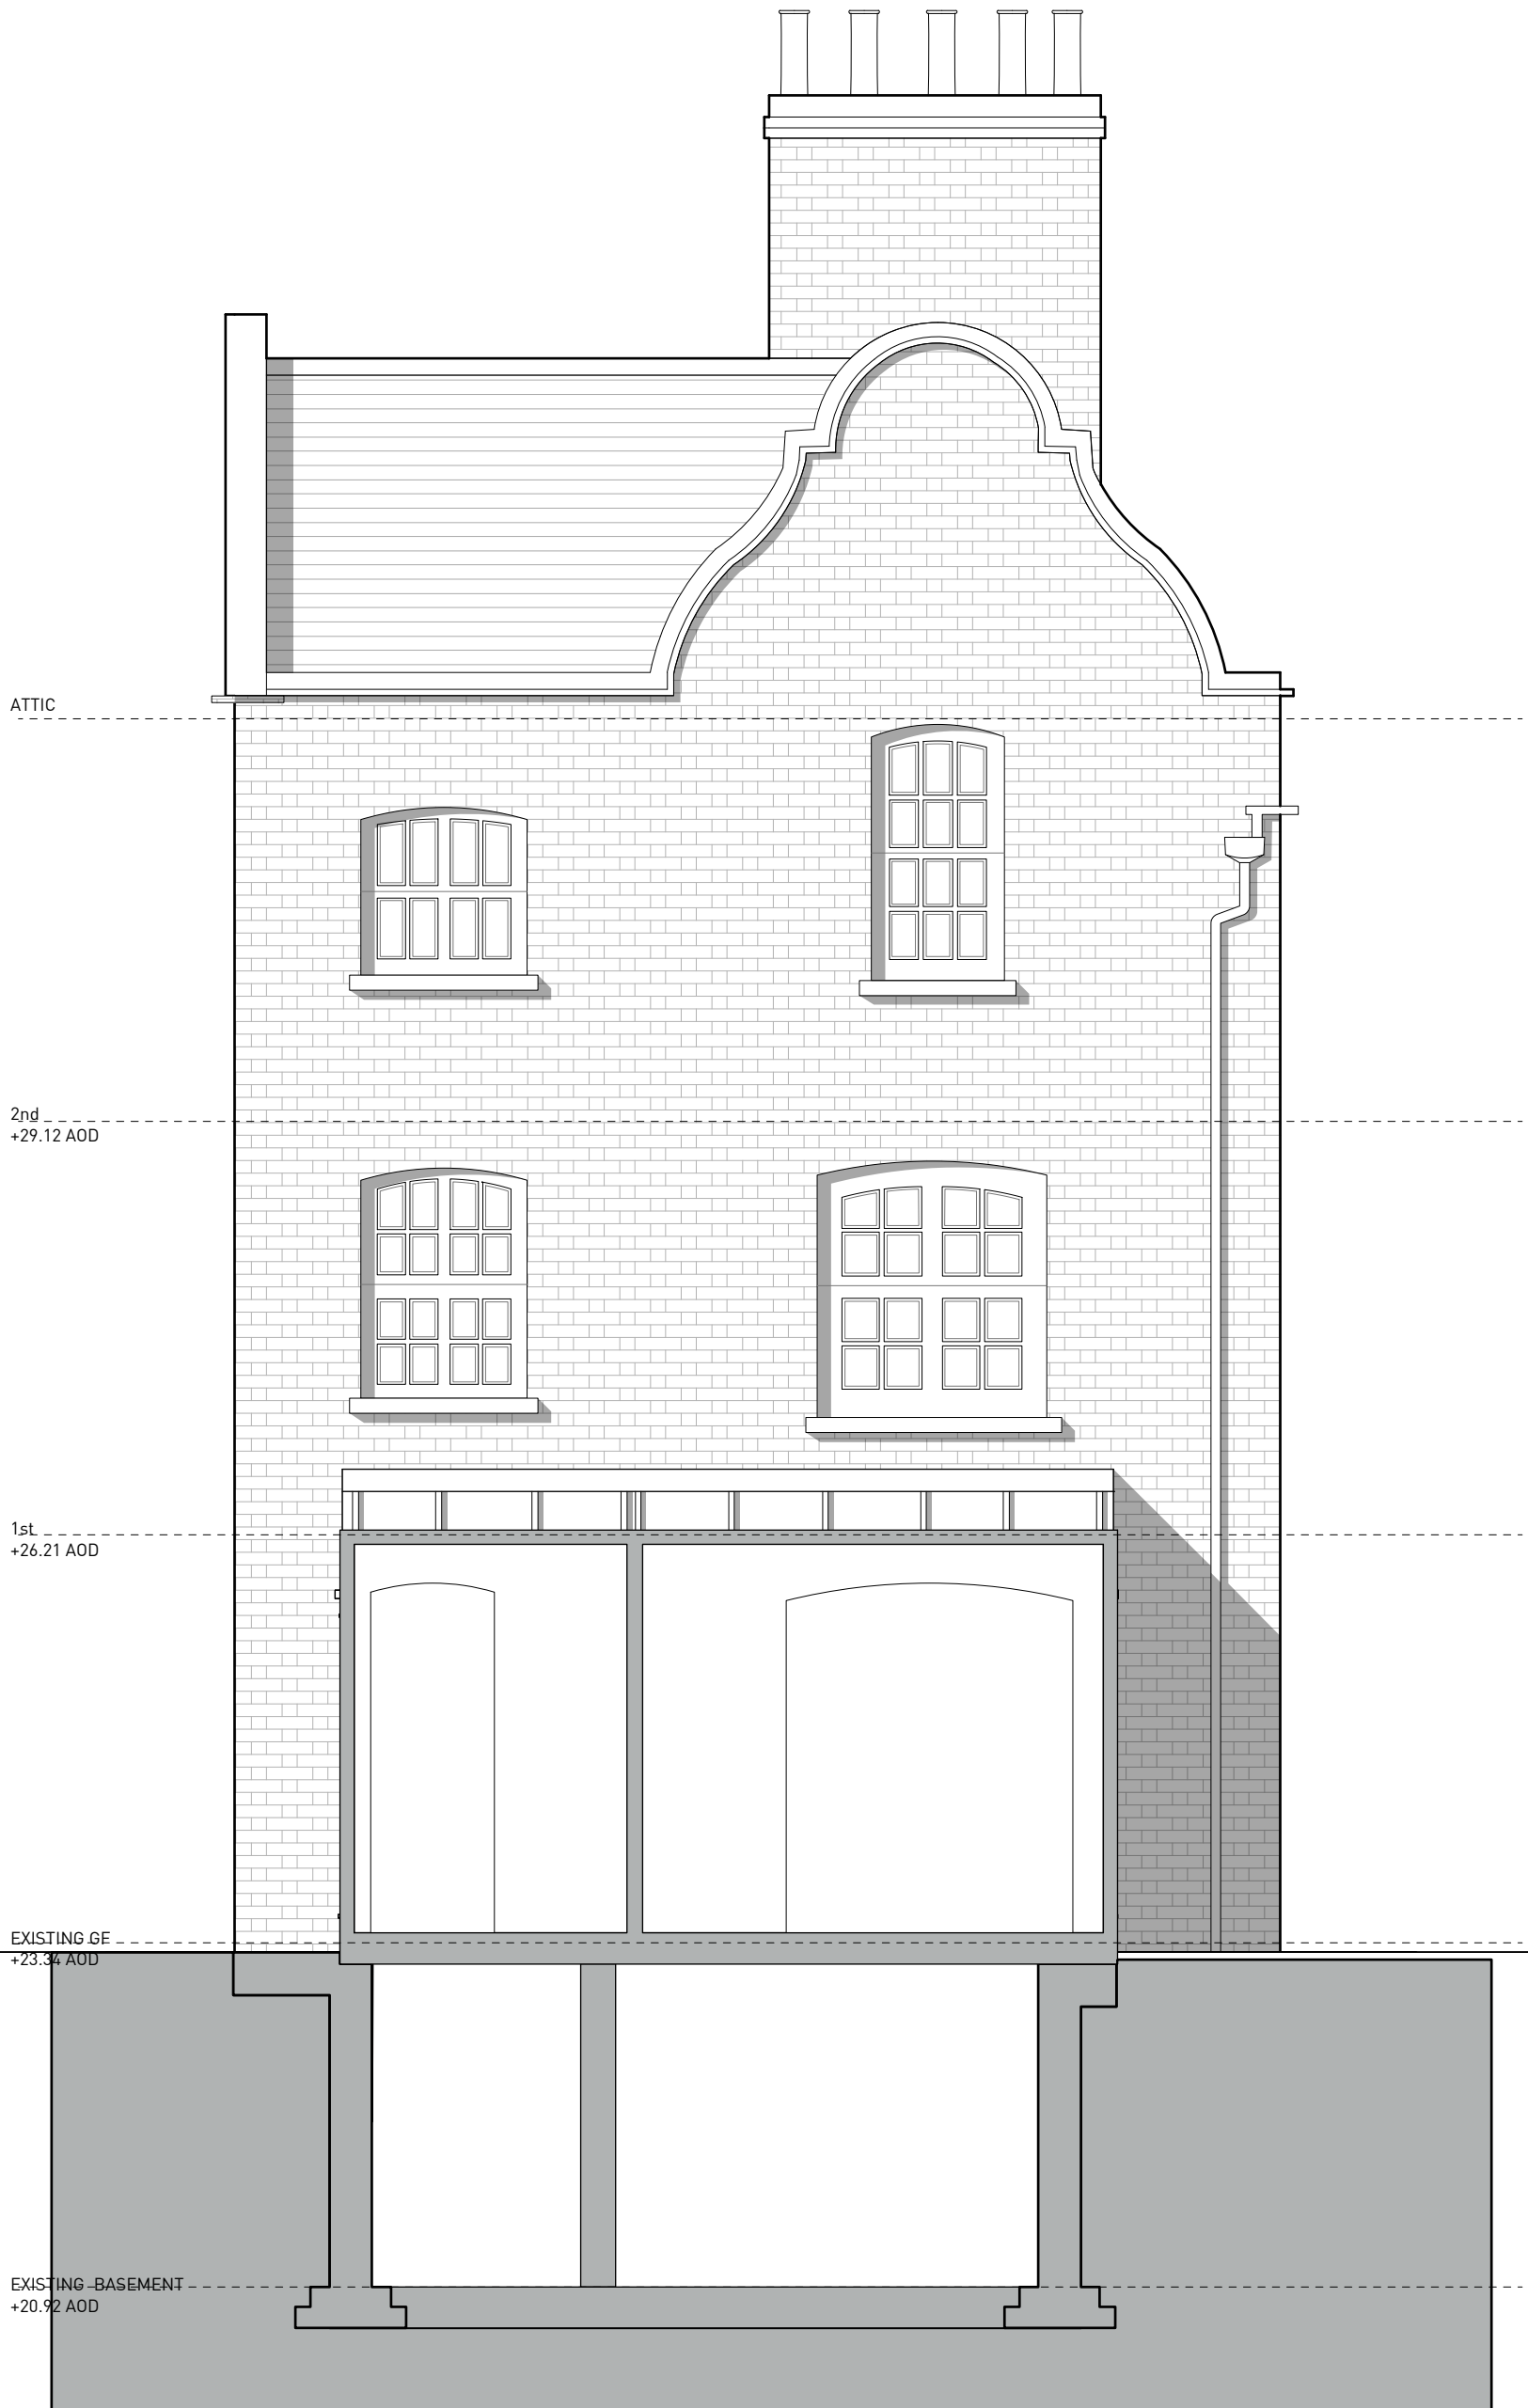

P1 17.07.19 Change in Scale of EX.50

0.0 0.25 0.5 1.0 m

CLARIDGEARCHITECTS

6 LONSDALE ROAD LONDON NW6 6RD info@claridgearchitects.com +44(0)20 8969 9223

This drawing is the property of Claridge Architects Ltd. Copyright is reserved & this drawing is issued on the condition that it is not copied, reproduced, retained or disclosed to any unauthorised person, either wholly or in part, without our consent. Do not scale from this drawing, check all dimensions on site.



22 TOWER STREET

CLIENT - BRITISH RETAIL CONSORTIUM

EXISTING SECTION BB

STATUS - PLANNING

| DRAWN | CHECKED | REVISION |
|-----------|-------------|----------|
| BS | RB | P1 |
| SCALE | DRAWING | DATE |
| 1:50 @ A3 | 18010_EX.10 | 17.07.19 |

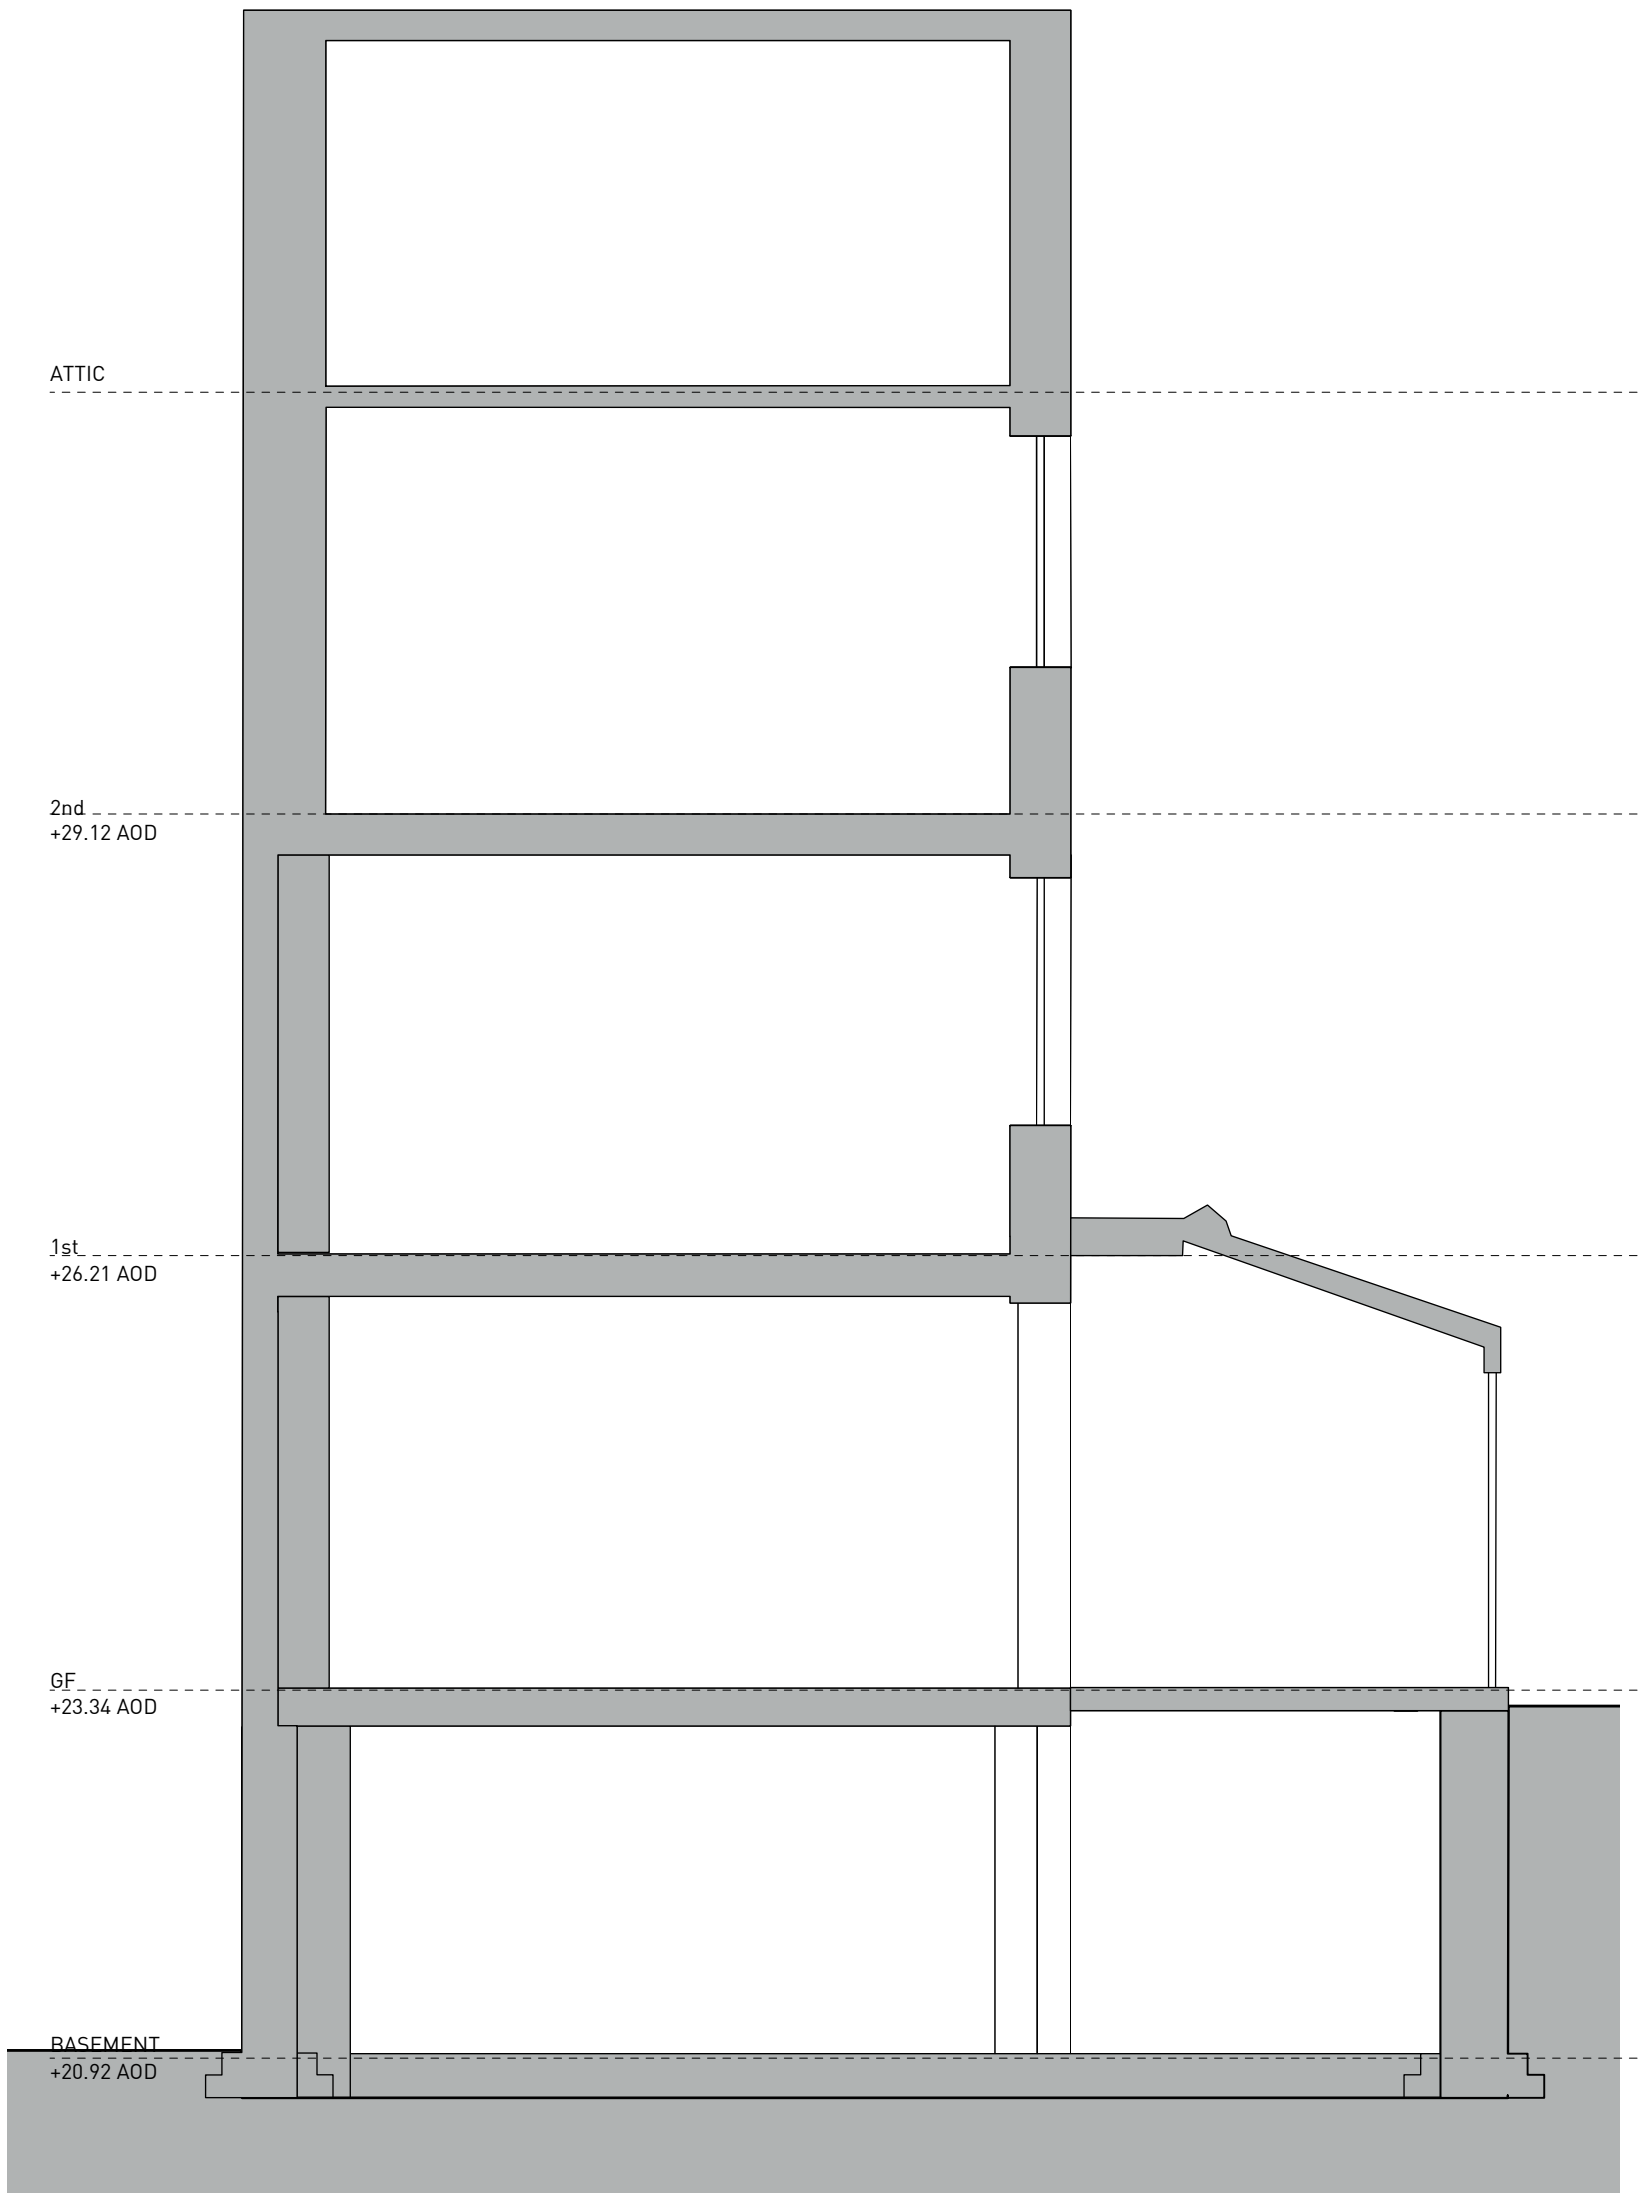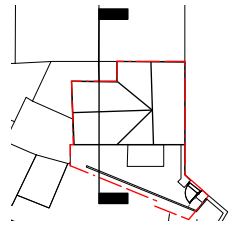

P1 17.07.19 Change in Scale of EX.50

0.0 0.25 0.5 1.0 m

CLARIDGEARCHITECTS

6 LONSDALE ROAD LONDON NW6 6RD info@claridgearchitects.com +44(0)20 8969 9223

This drawing is the property of Claridge Architects Ltd. Copyright is reserved & this drawing is issued on the condition that it is not copied, reproduced, retained or disclosed to any unauthorised person, either wholly or in part, without our consent. Do not scale from this drawing, check all dimensions on site.

22 TOWER STREET

CLIENT - BRITISH RETAIL CONSORTIUM

EXISTING SECTION CC

STATUS - PLANNING

| DRAWN | CHECKED | REVISION |
|-----------|-------------|----------|
| BS | RB | |
| SCALE | DRAWING | DATE |
| 1:50 @ A3 | 18010_EX.11 | 16.07.19 |