

**DO NOT SCALE**

This drawing must not be scaled.

The Principal Contractor is to verify all dimensions, levels and datums prior to commencement of work. Any discrepancies are to be reported immediately to the Supervising Officer.


Variations and modifications to the work shown on these drawings are not to be carried out without the written permission of the Project Officer.

This drawing is the property of The National Trust. The information shown is to be treated as confidential and must not be copied, reproduced or disclosed to any third person without the written permission of The National Trust's written permission.

Maps are reproduced by permission of Ordnance Survey.  
© Crown copyright and database right 2011.  
All rights reserved.  
Ordnance Survey licence number AL 100023974


Revision	By	Date	Details

Notes

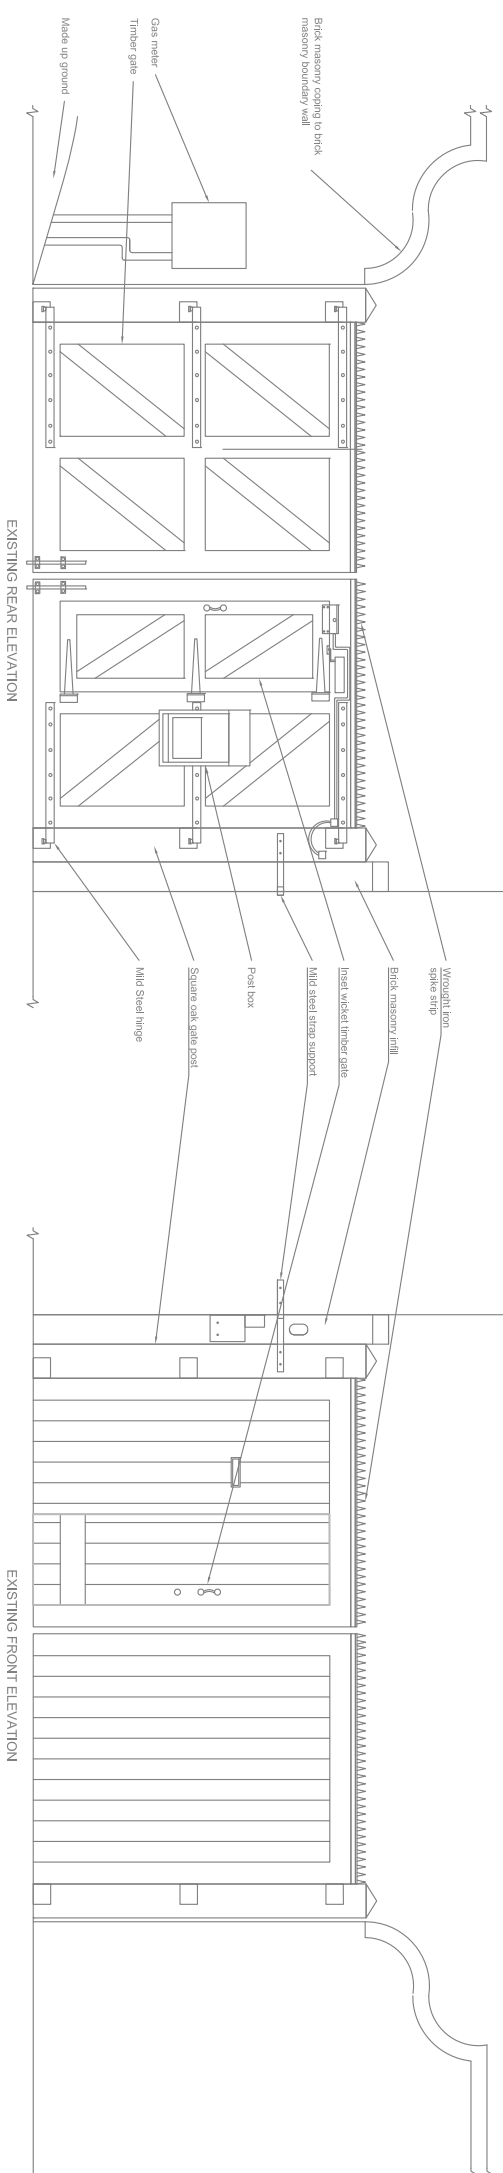


EXISTING REAR ELEVATION

EXISTING FRONT ELEVATION

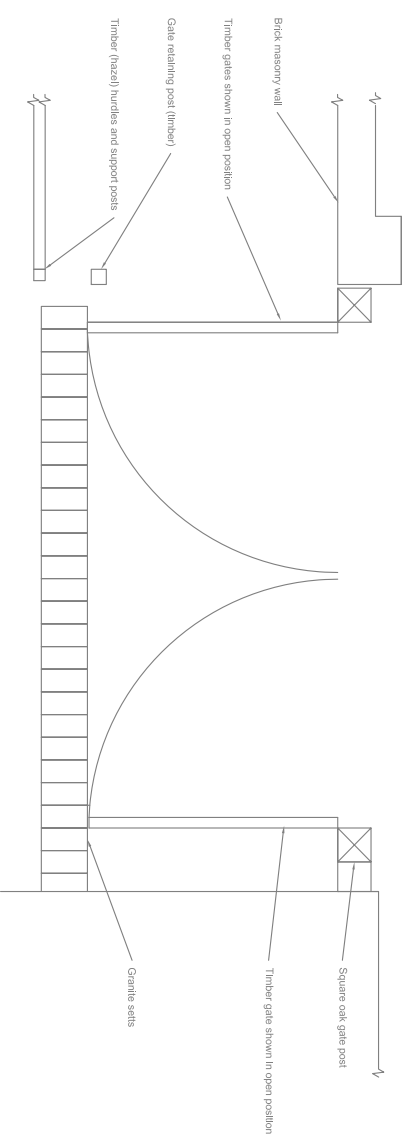

EXISTING PLAN VIEW

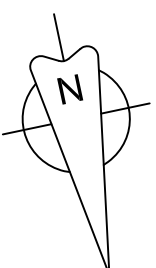

LONDON & SOUTH EAST REGION  
20 Grosvenor Gardens  
London  
SW1W 0DH

Editor / Property  
**Fenton House**

Drawing Title  
**Existing yard gate installation**

Drawn By	Date	Property Reference	Revision
Jenni Smith	17/01/2019	000	0

Scale @ A3 1:50  
Drawing No 000-01

**DO NOT SCALE**

This drawing must not be scaled.

The Principal Contractor is to verify all dimensions, levels and datums prior to commencement of work. Any discrepancies are to be reported immediately to the Supervising Officer.

Variations and modifications to the work shown on these drawings are not to be carried out without the written permission of the Project Officer.


This drawing is the property of The National Trust. The information shown is to be treated as confidential and must not be copied, reproduced or disclosed to any third person without the The National Trust's written permission.

Maps are reproduced by permission of Ordnance Survey.  
© Crown copyright and database right 2011.  
All rights reserved.  
Ordnance Survey licence number AL 100023974

Revision	By	Date	Details

**Notes**

Proposed entry phone, possible location left or right side of gate will to be decided

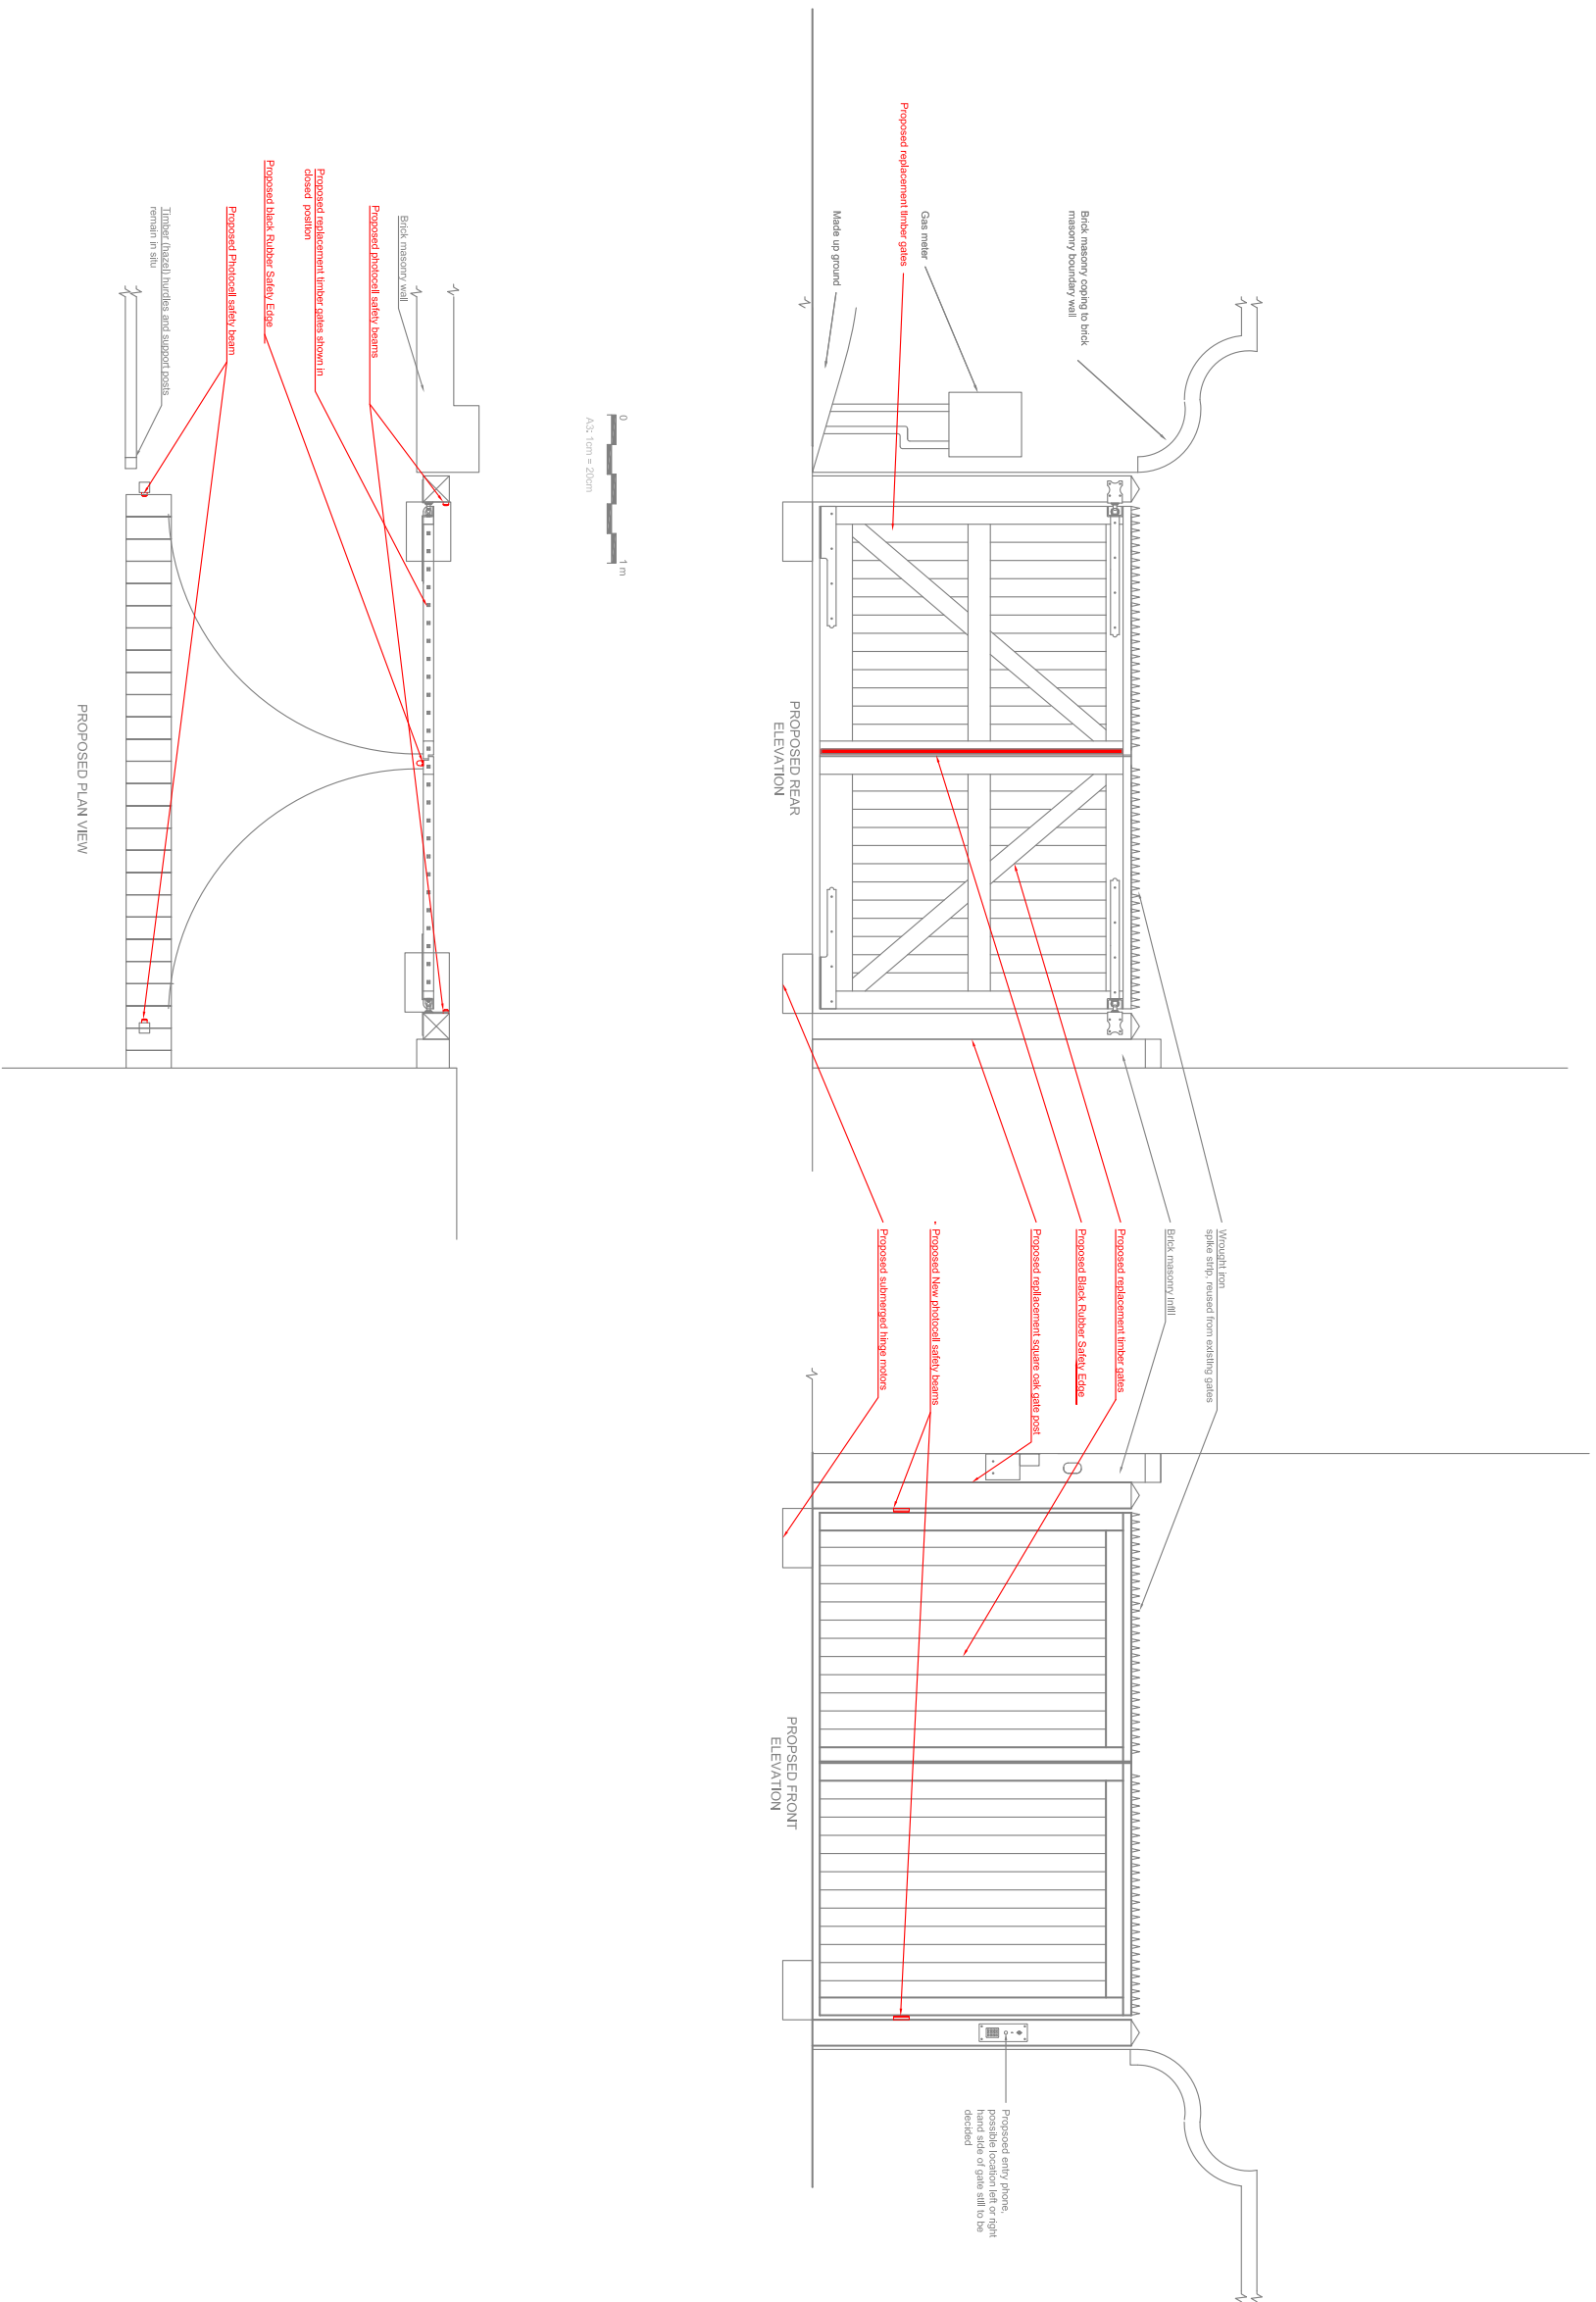

Editor / Property  
**Fenton House**

Drawing Title  
**Proposed automated yard gate installation**

Drawn By	Date	Property Reference
Jenni Smith	02/08/2019	000

Scale @ A3 1:50  
Drawing No 000-01  
Revision 0

**National Trust**  
LONDON & SOUTH EAST REGION  
20 Grosvenor Gardens  
London  
SW1W 0DH