

Notes: Do not scale from these drawings
 All dimensions to be checked on site
 Any discrepancies to be raised on site

Client: Lynn dunne

Site: 20 Countess Road NW5 2NT

Title: REAR GARDEN


Drawing No.: LD000

Scale: 1:50 @A3

Date: 06/08/19

REV	DATE	SHEET	REVISION DETAILS

Richard Dewhurst ©
 Atlas House
 63 High Street
 Old Portsmouth
 PO1 2LY
 Email: richard@richarddewhurst.com
 Web: www.richarddewhurst.com

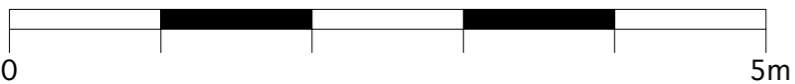

Notes:
 Do not scale from these drawings
 All dimensions to be checked on site
 Any discrepancies to be raised on site

Client: Lynn dunne

Site: 20 Countess Road NW5 2NT

Title: Roof Plan - Proposed

Drawing No.: LD014d

Scale: 1:50 @A3

Date: 06/08/19

AMENDED

REV	DATE	BY	REVISION DETAILS

Richard Dewhurst ©
 Atlas House
 63 High Street
 Old Portsmouth
 PO1 2LY
 Email: richard@richarddewhurst.com
 Web: www.richarddewhurst.com



Form - Mono pitched internal ceiling to bathroom

Additions to party wall to blend in with existing

New Extension -
Form - Mono pitched internal ceiling

Roof to new lean to extension:
Natural slate to (to closely match main roof)

New flat roof to existing infill extension:
Lead effect single ply membrane with imitation standing seams

Standard half round gutter

100mm SHS structural column
clad to match framework
(can be less than 100mm if possible)

centre of both structural columns

boundary wall left unchanged

crittal style patio doors & windows

reclaimed London Stock brickwork to
blend in with original rear facade

2430

REAR ELEVATION

Notes: Do not scale from these drawings
All dimensions to be checked on site
Any discrepancies to be raised on site

Client: Lynn dunne

Site: 20 Countess Road NW5 2NT

Title: Rear Elevation - Proposed

Drawing No. LD016d


Scale: 1:50 @A3

Date: 06/08/19

AMENDED

REV	DATE	BY	REVISION DETAILS

Richard Dewhurst ©
Atlas House
63 High Street
Old Portsmouth
PO1 2LY
Email: richard@richarddewhurst.com
Web: www.richarddewhurst.com

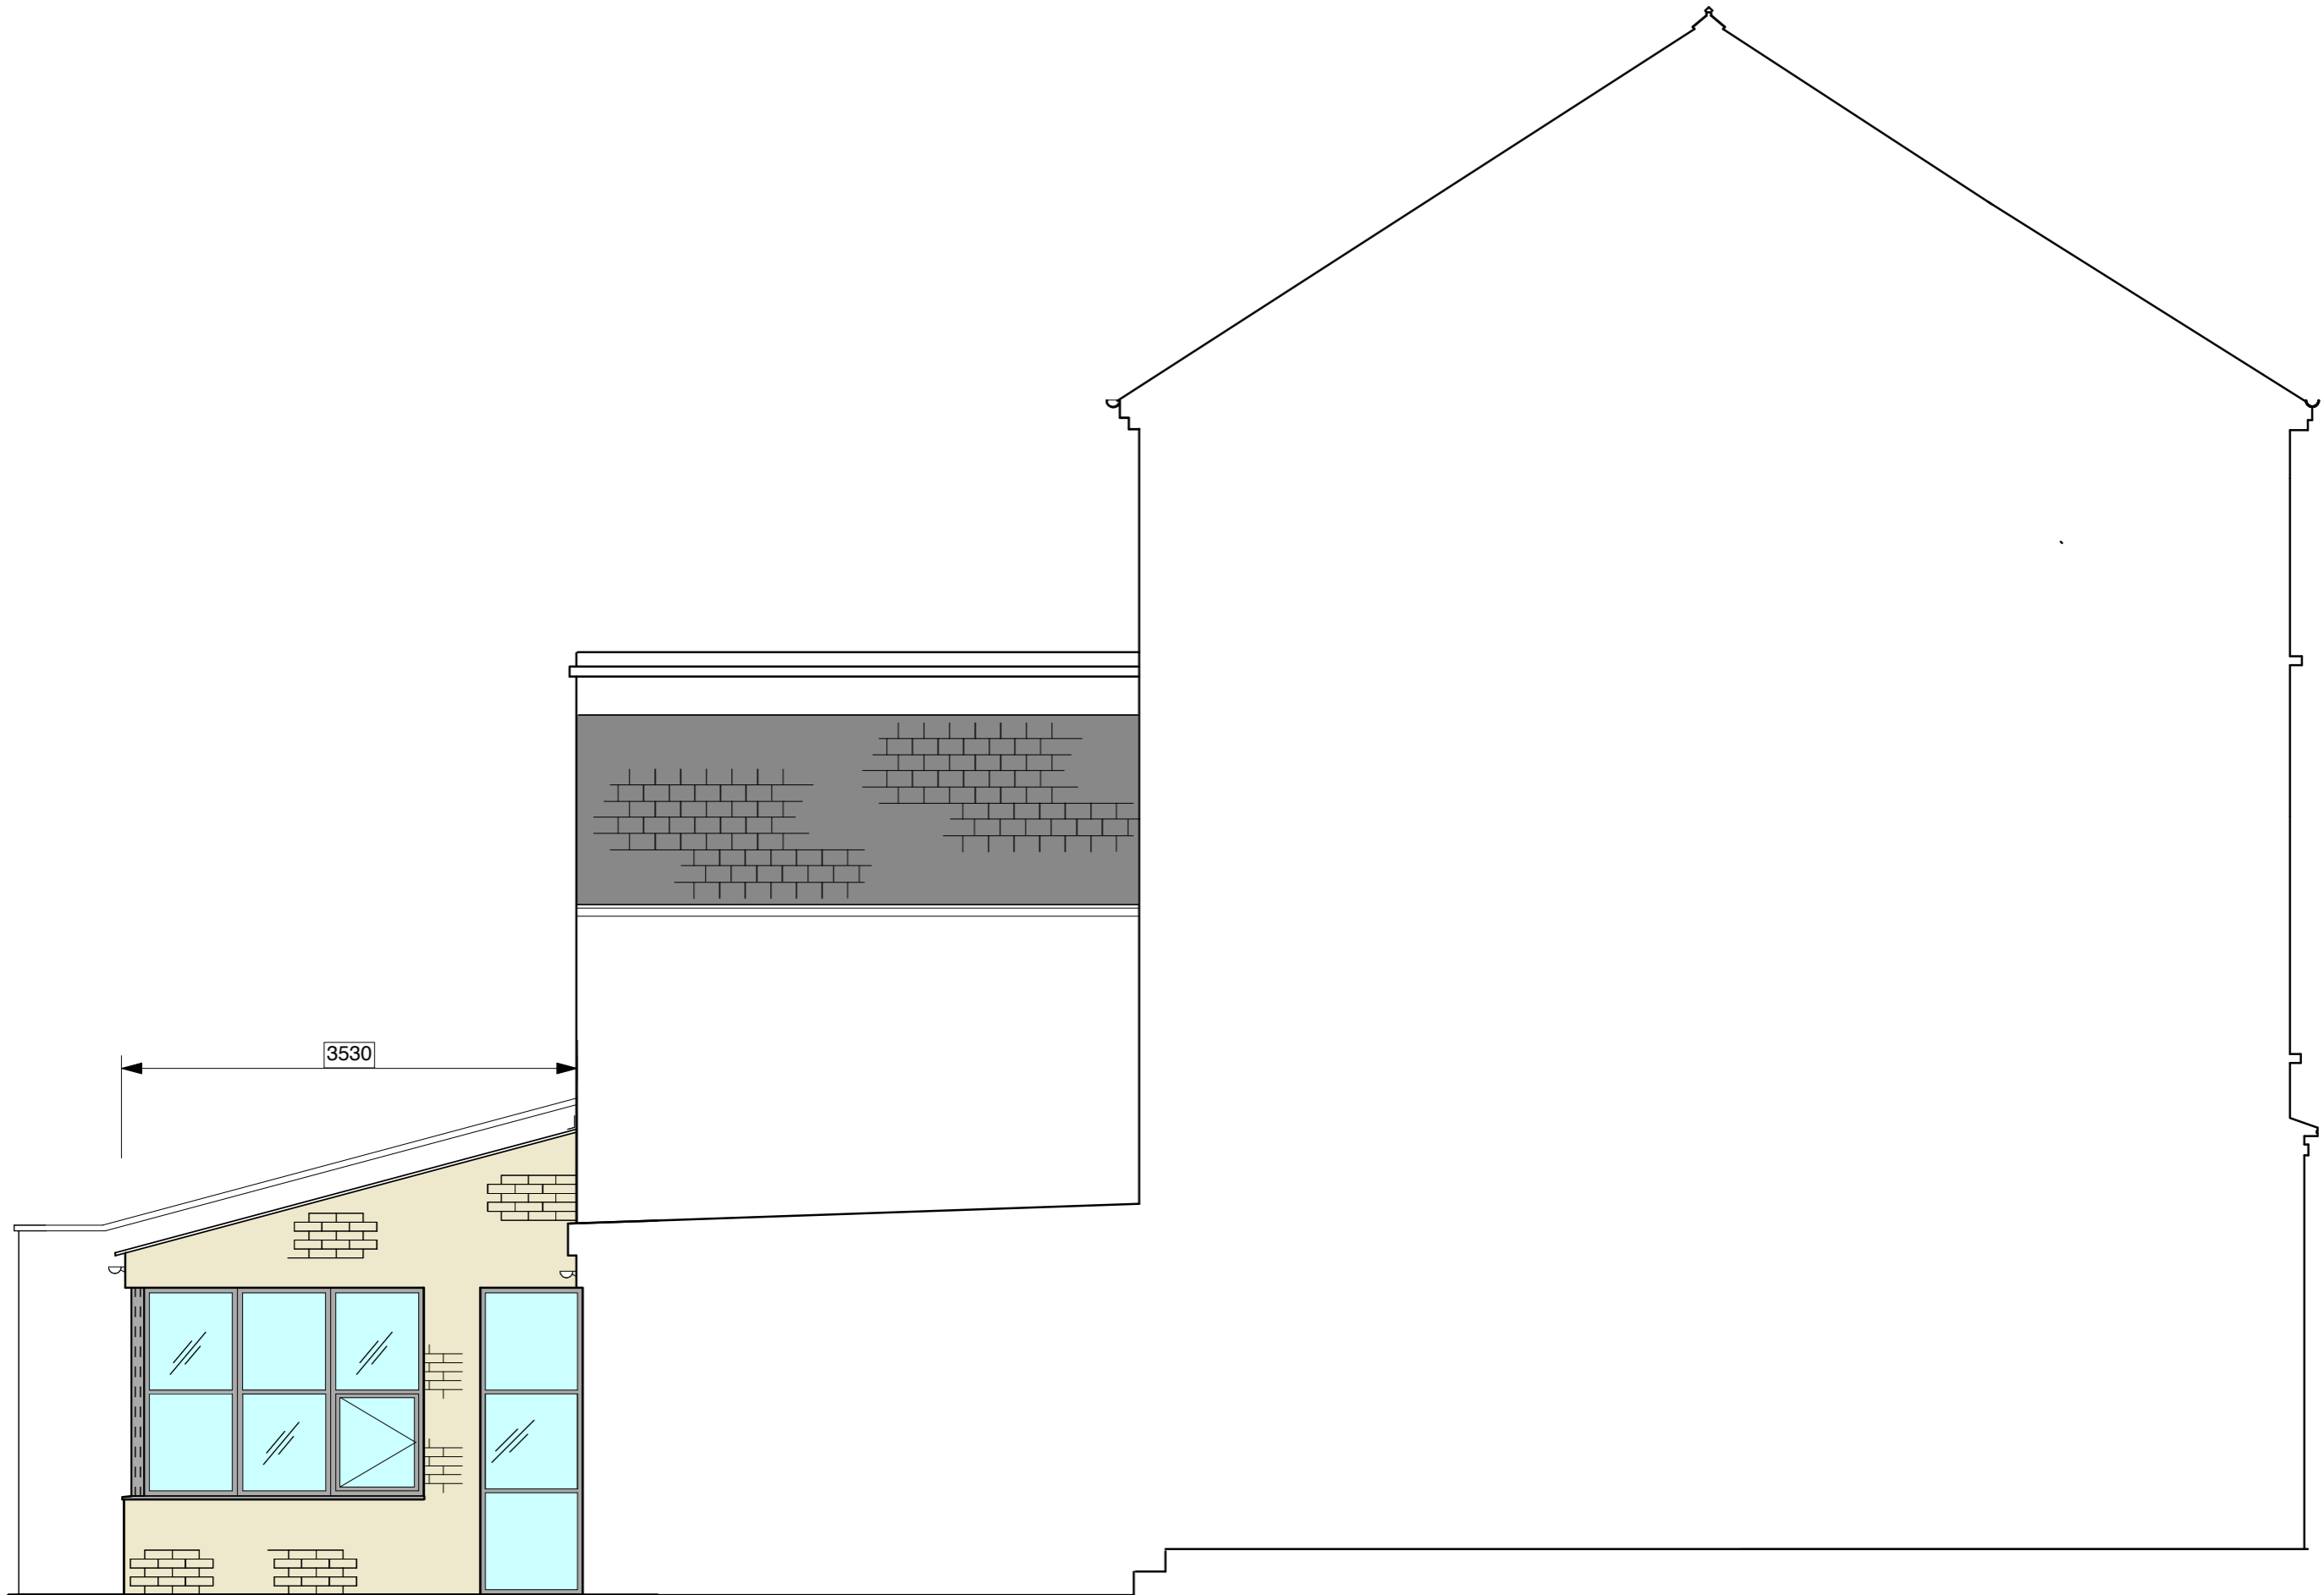

Notes: Do not scale from these drawings
 All dimensions to be checked on site
 Any discrepancies to be raised on site

Client: Lynn dunne

Site: 20 Countess Road NW5 2NT

Title: Side Elevation: Proposed

Drawing No. LD018d

Scale: 1:50 @A3

Date: 06/08/19

AMENDED

REV	DATE	BY	REVISION DETAILS

Richard Dewhurst ©
 Atlas House
 63 High Street
 Old Portsmouth
 PO1 2LY
 Email: richard@richarddewhurst.com
 Web: www.richarddewhurst.com

