



PROPOSED GROUND FLOOR PLAN

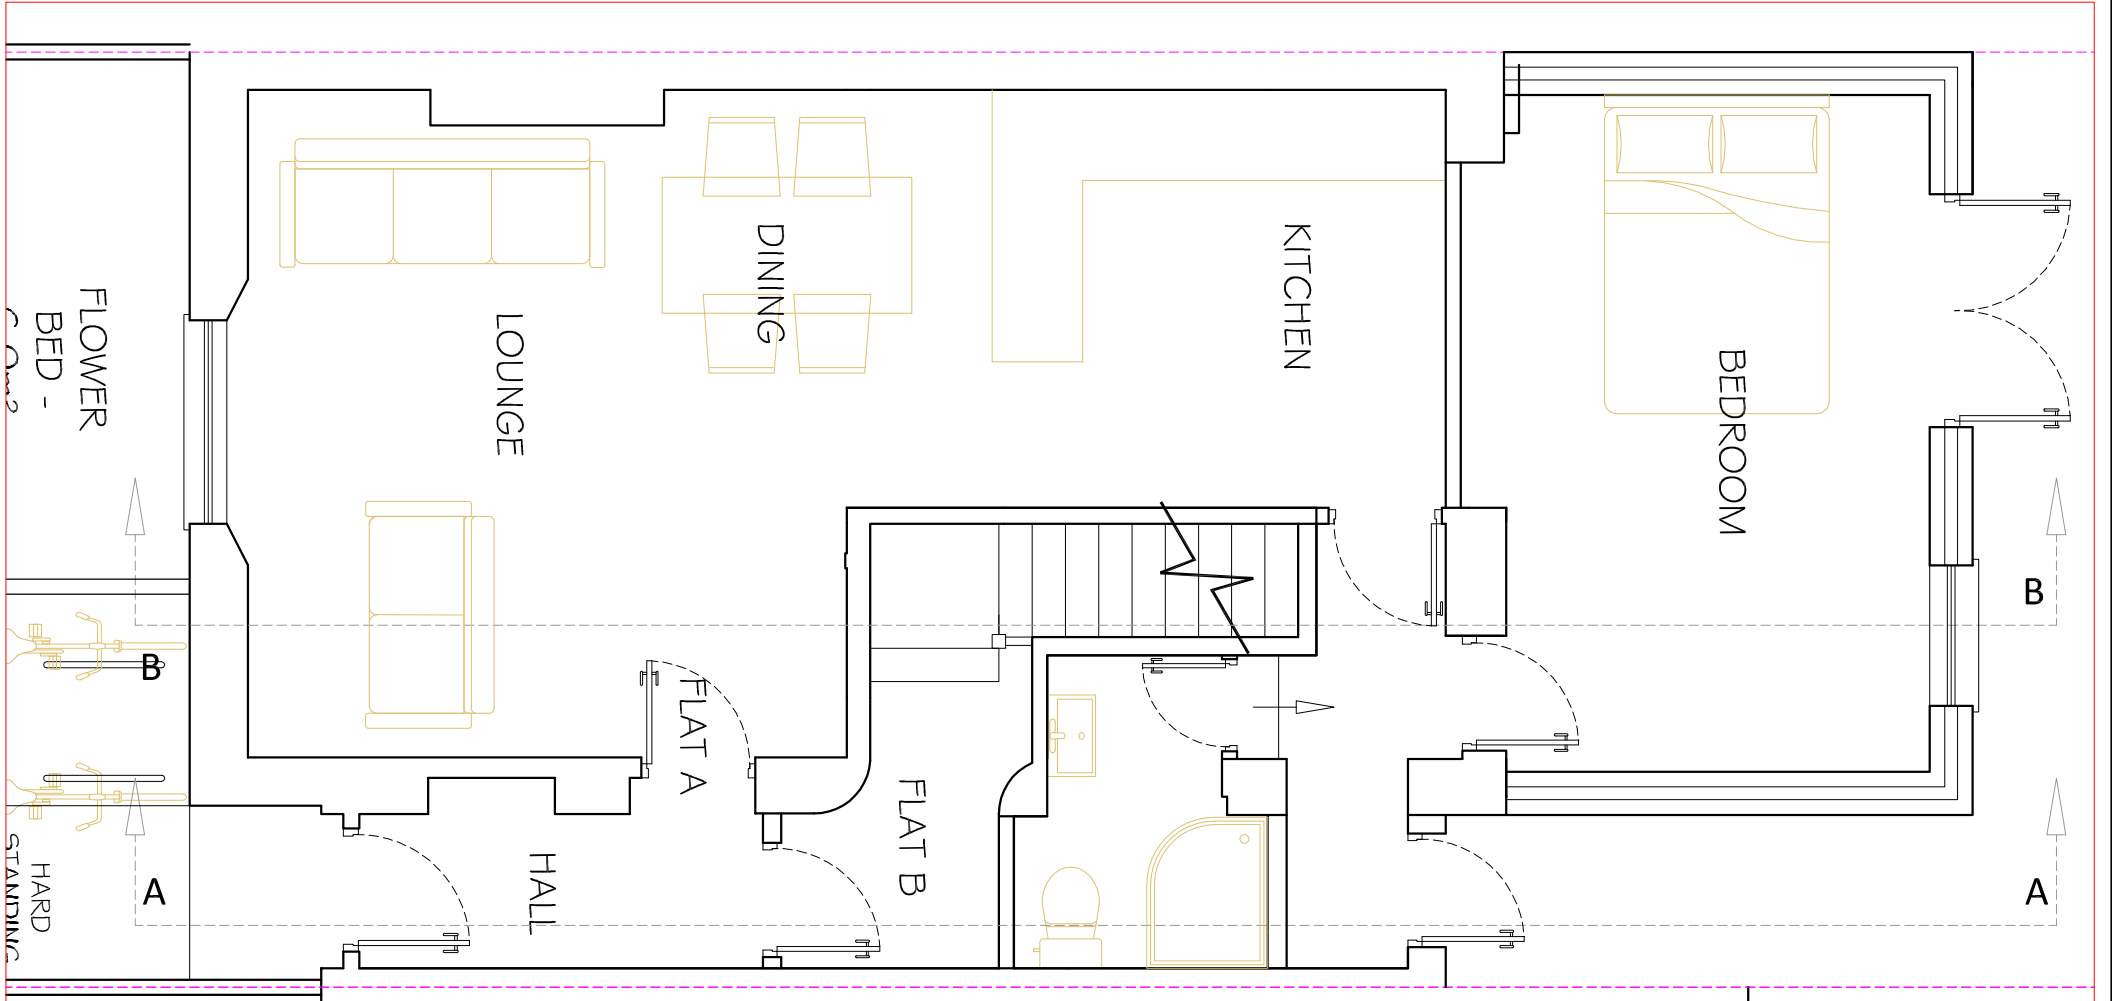

**Notes:**  
 The building contractor is responsible for verification of all dimensions on site.  
 Any works carried out prior to Local authority consent (both planning and building control) is the responsibility of the contractor.

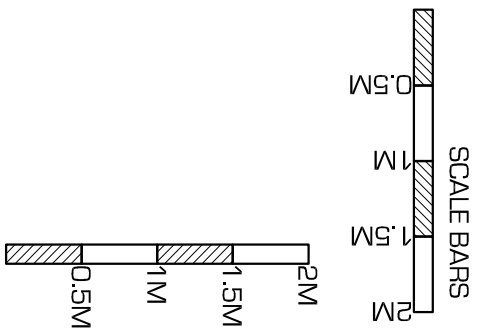

© Copyright 'Kudos Plan & Design Ltd' 2015

**- KUDOS -**  
**- PLAN & DESIGN -**  
 WWW.KUDOSPLANS.CO.UK  
 info@kudosplans.co.uk  
 T: 07904585920

**PROPOSED GROUND FLOOR PLAN**

**Customer name & site address:**  
 Mr. Petane  
 40 Rochester Road  
 NW1 9JJ

**Works:**  
 NON-MATERIAL AMENDMENT

**Council:** Camden  
**Date:** 6th August 2019  
**Scale:** 1:50 @ A3  
**Dwg no.** ROCH/2019/03