


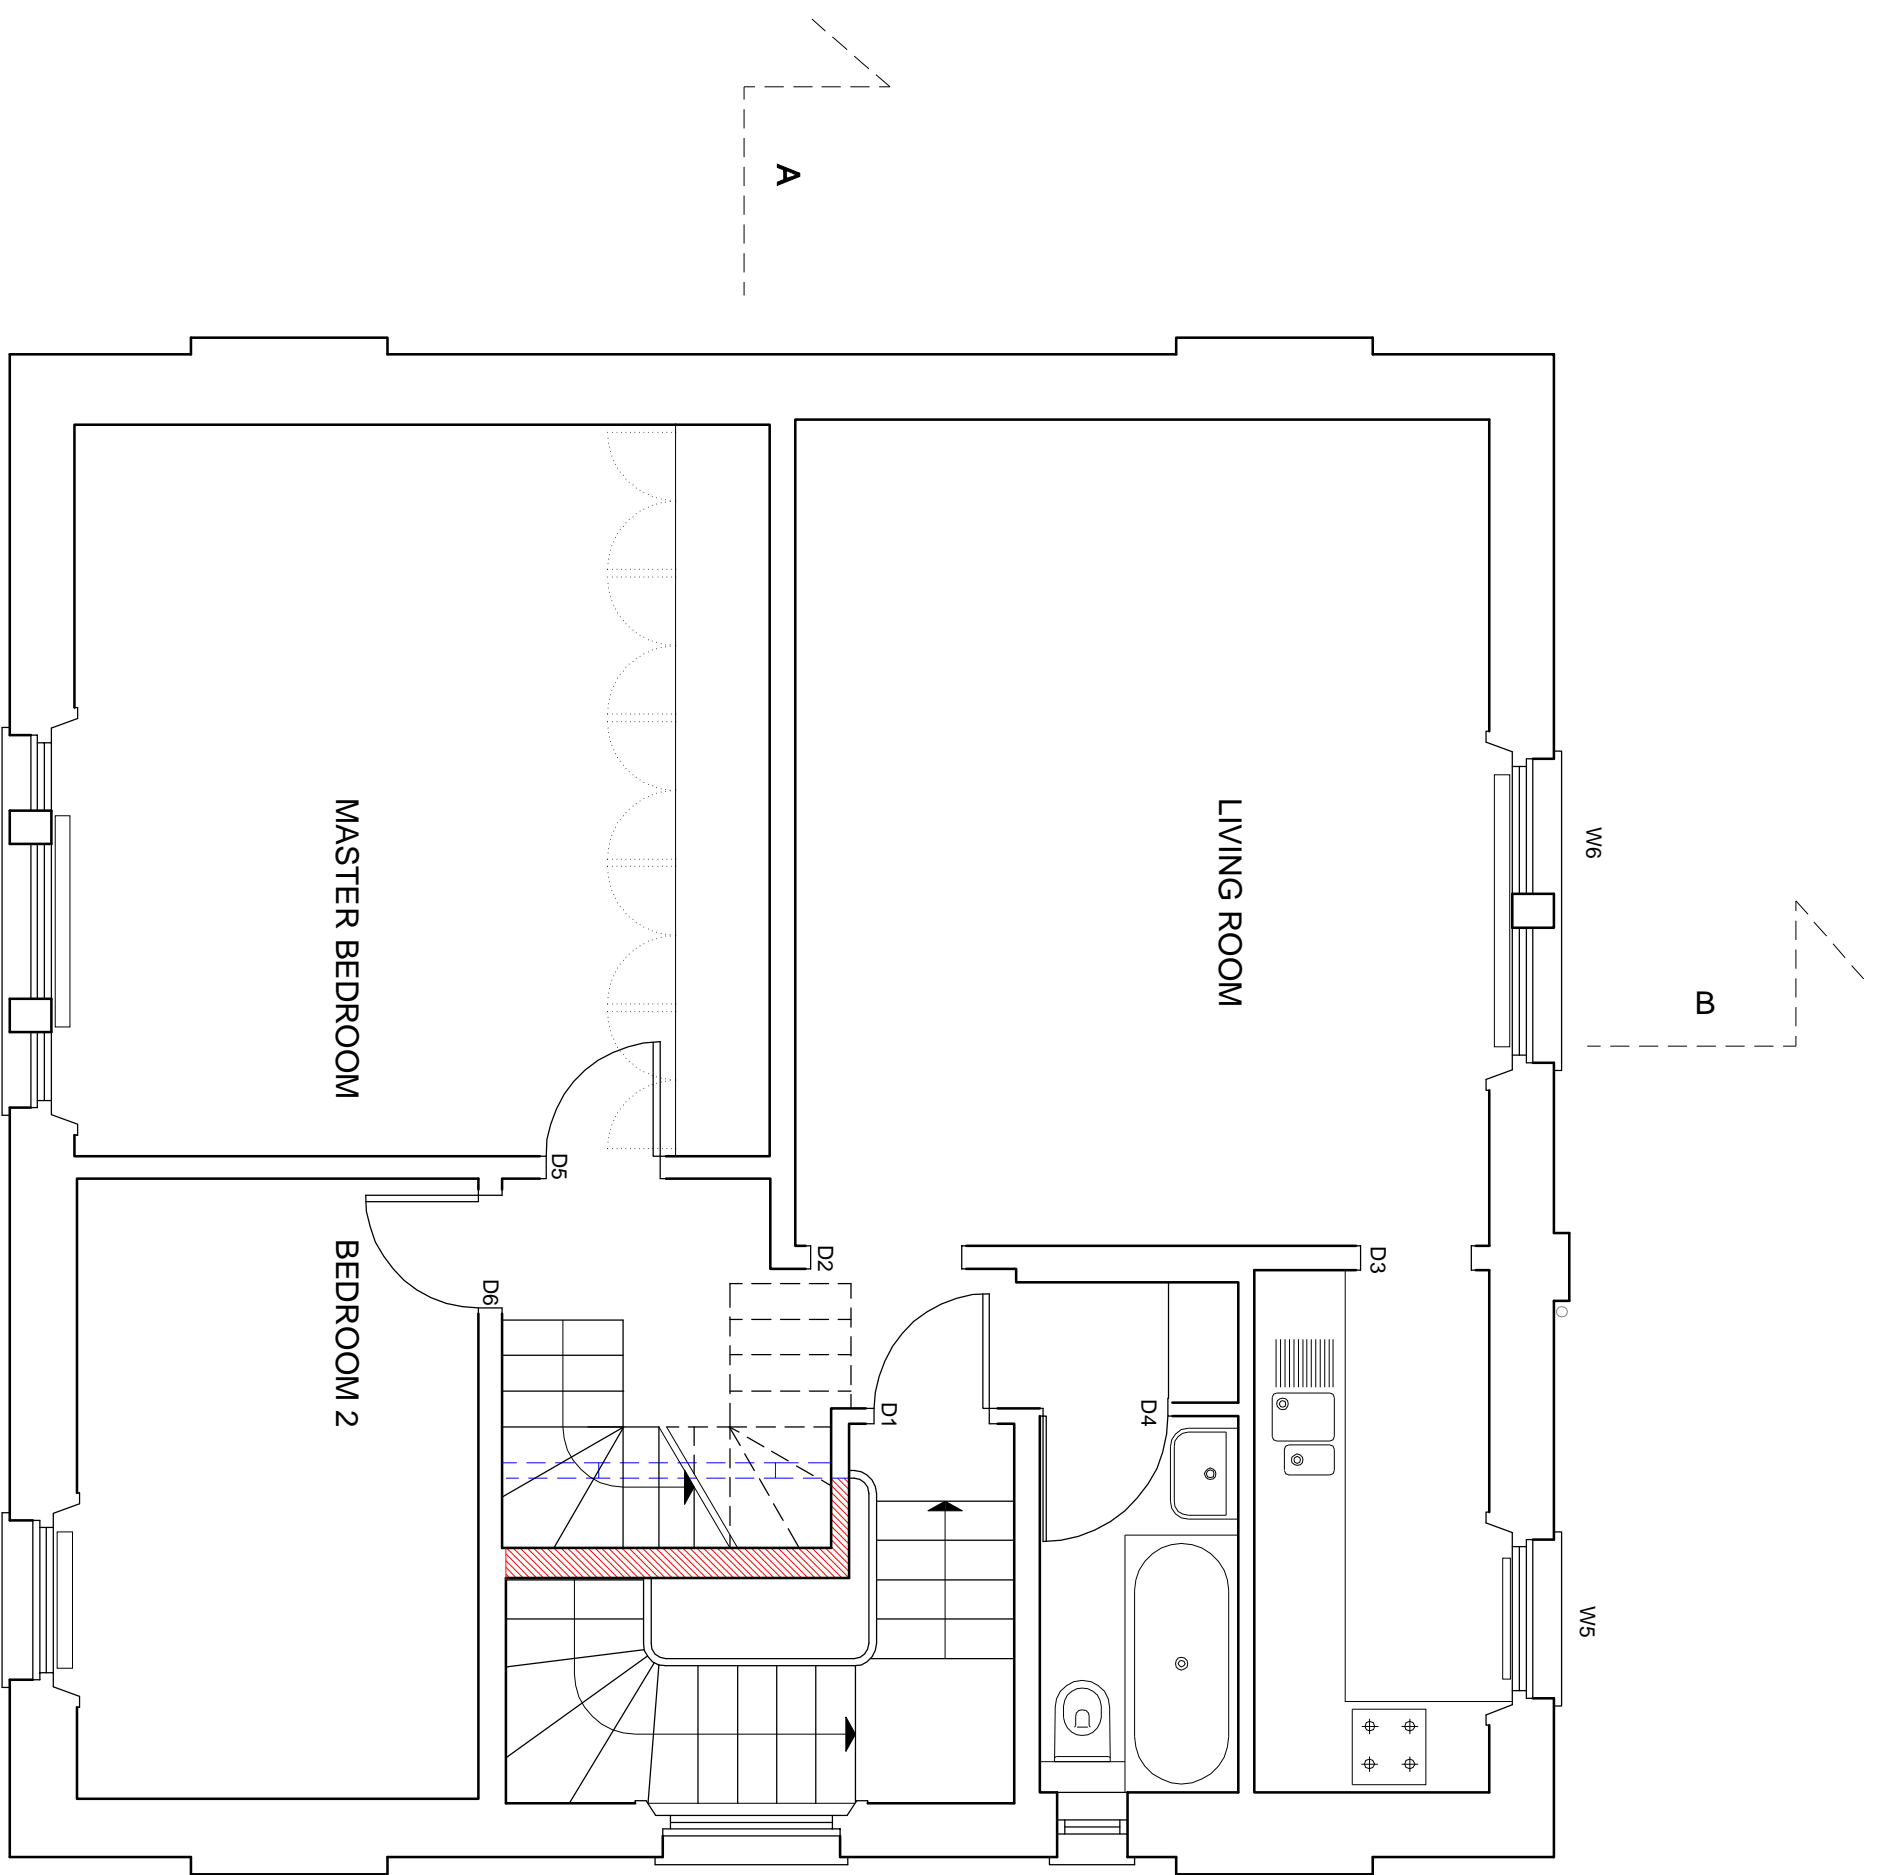

REVISIONS
REV DATE REVISION NOTES:

KEY



- WALLS TO BE REMOVED
- NEW WALLS

NOTES
1. Do not scale from this drawing for A/B/C/D. All dimensions and levels are to be taken from the approved planning application.
2. Report all drawing errors, omissions and discrepancies to the architect/designer.

KASIA WHITFIELD DESIGN

KASIAWHITFIELD@GMAIL.COM
TEL: 0788505383

JOB
137 KING HENRY'S ROAD, TOP FLOOR FLAT
LONDON NW3 3RD
TITLE
PROPOSED SECOND FLOOR PLAN


DATE	SCALE	STATUS
2019.07.10	1:50 @ A3	PLANNING
PROJECT NO.	DRAWING NO.	REVISION
KH137	PP01	



REVISIONS

REV	DATE	REVISION NOTES
A	2019.08.08	REAR DORMER AND REAR TERRACE REDUCED IN SIZE

KEY

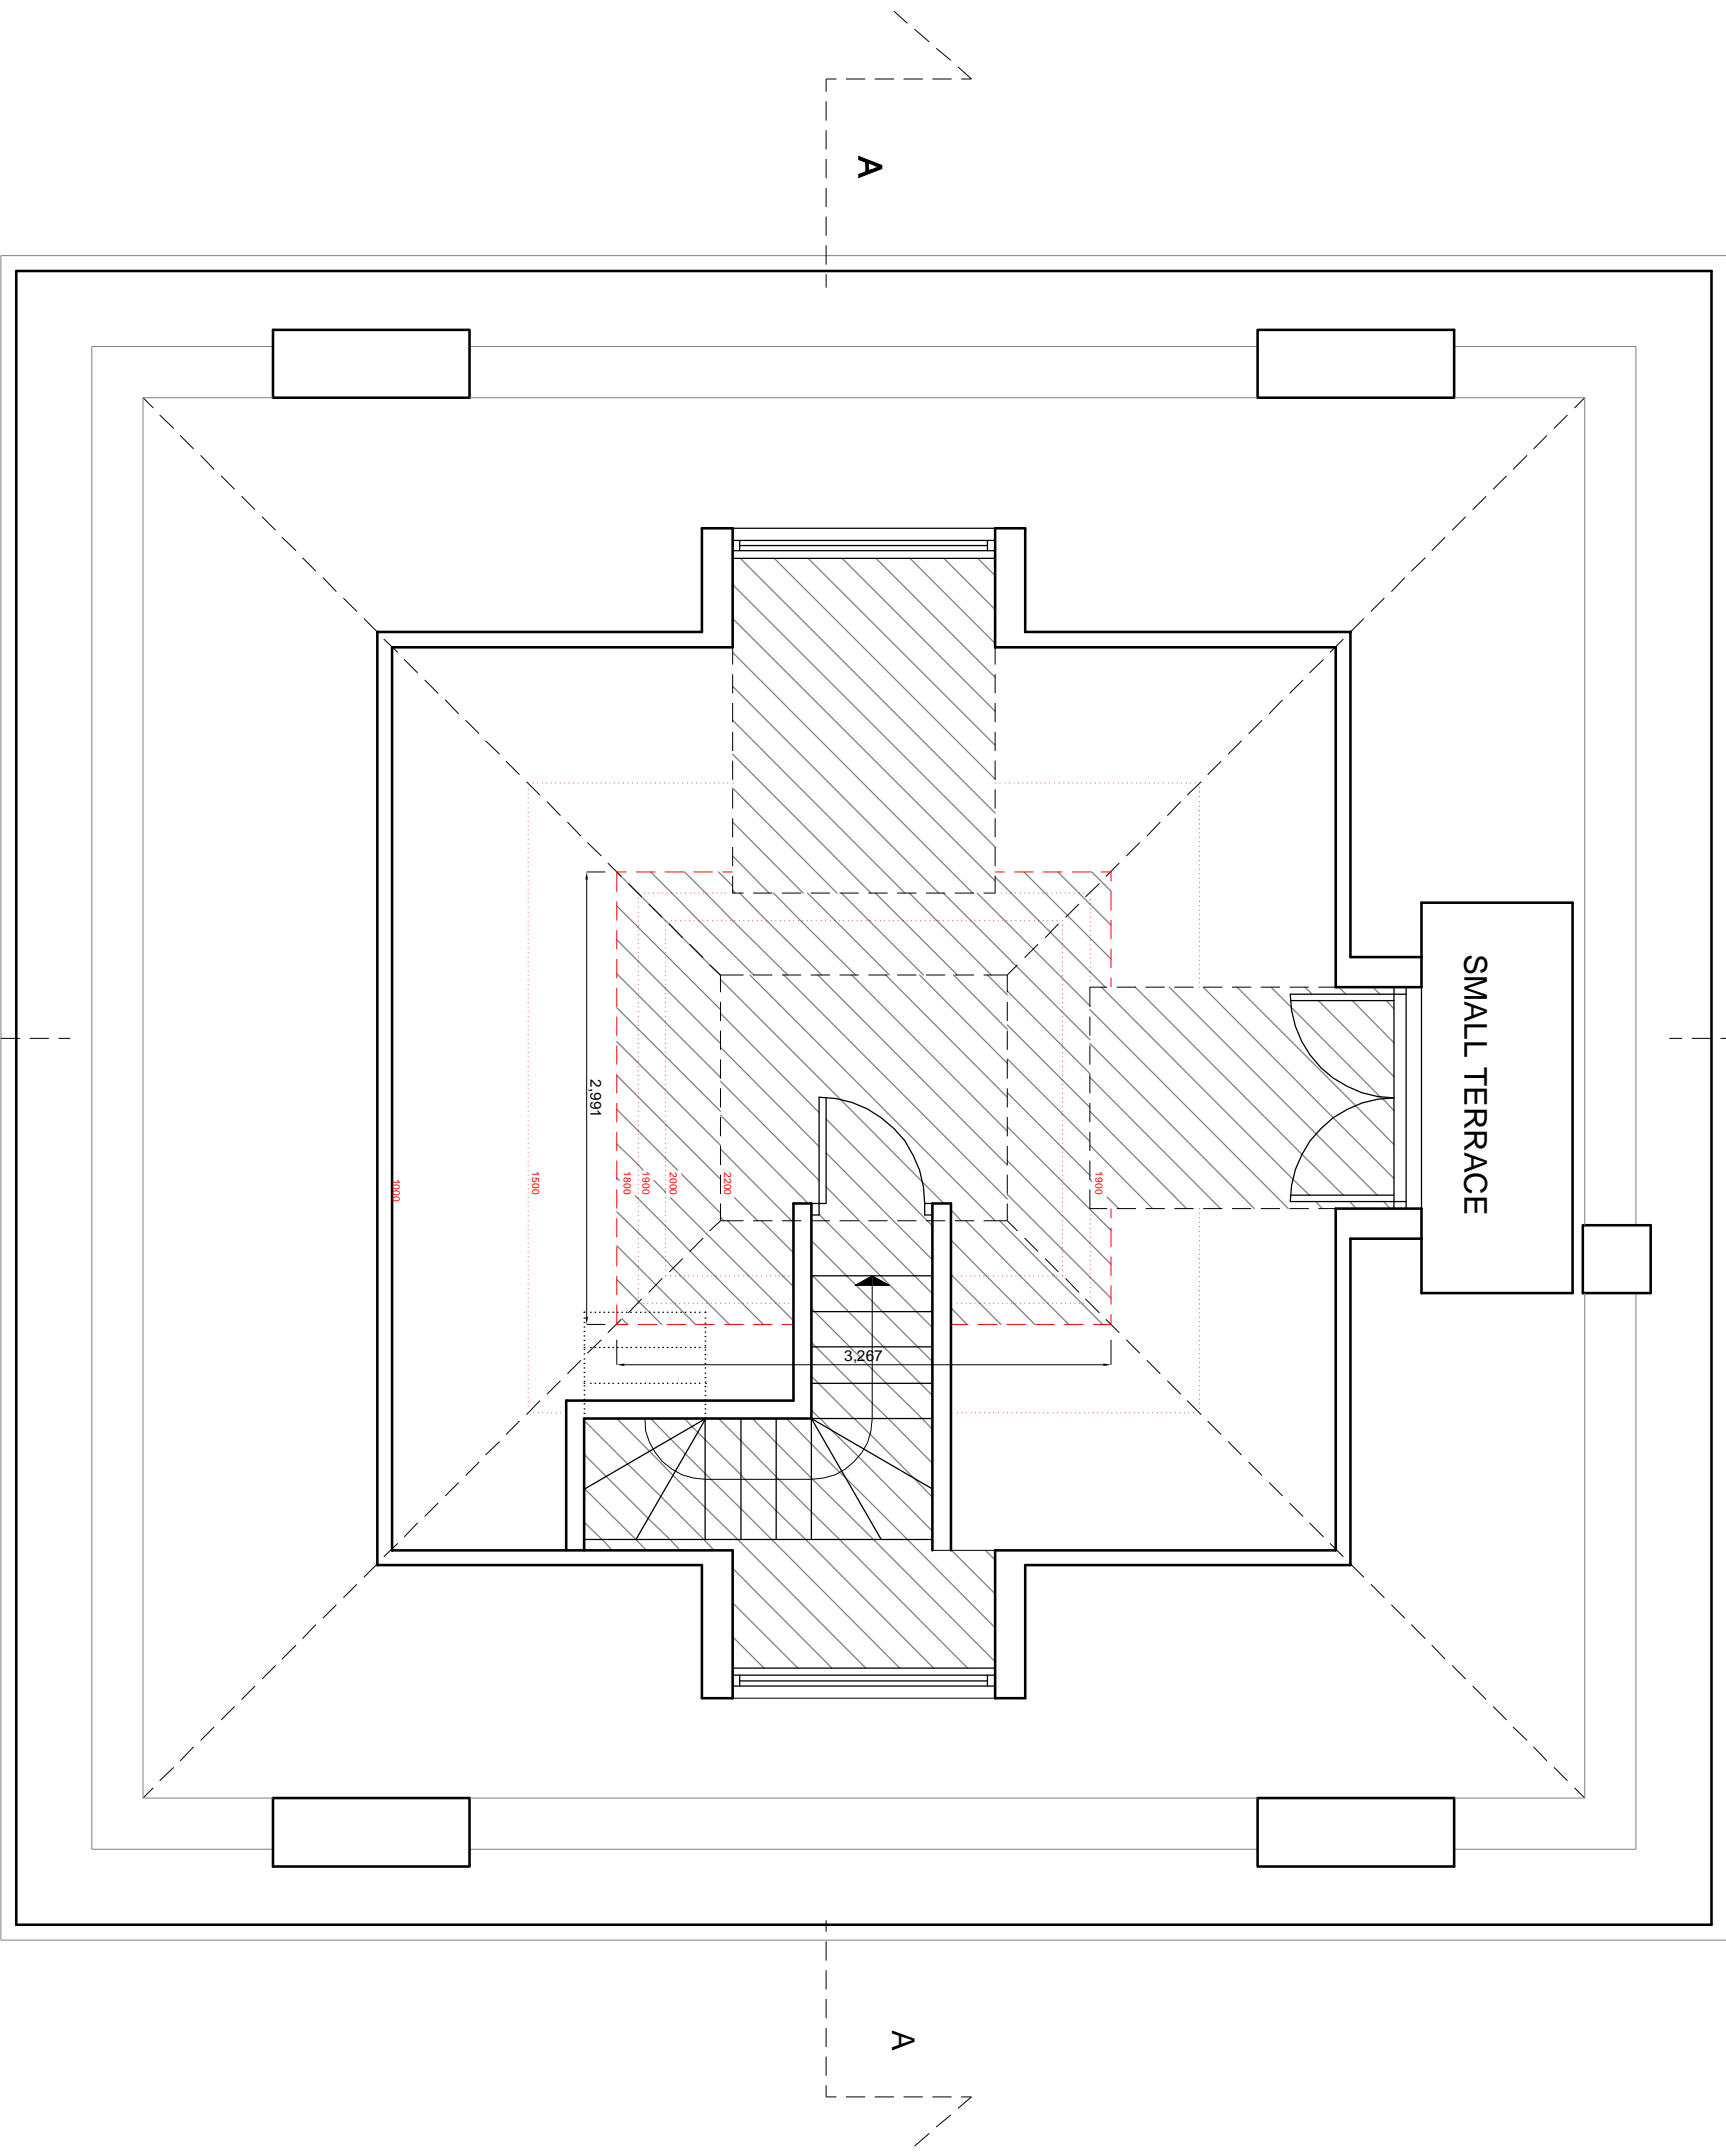

NOTES
1. Do not scale from this drawing for site by the contractor and any dimensions to be responsible to the contractor.
2. Report all drawing errors, omissions and discrepancies to the architect/designer.

KASIA WHITFIELD DESIGN

KASIAWHITFIELD@GMAIL.COM
T: 07850508383
M: 07850508383

JOB
137 KING HENRY'S ROAD, TOP FLOOR FLAT
LONDON NW3 3RD
TITLE
PROPOSED LOFT FLOOR PLAN

DATE	SCALE	STATUS
2019.07.10	1:50 @ A3	PLANNING

PROJECT NO.	DRAWING NO.	REVISION
KH137	PP02	A

GARDEN SIDE

B

A

B



A

STREET SIDE


0m

5m

REVISIONS	
REV. DATE	REVISION NOTES:
A	2019.08.08 REAR DORMER AND REAR TERRACE REDUCED IN SIZE

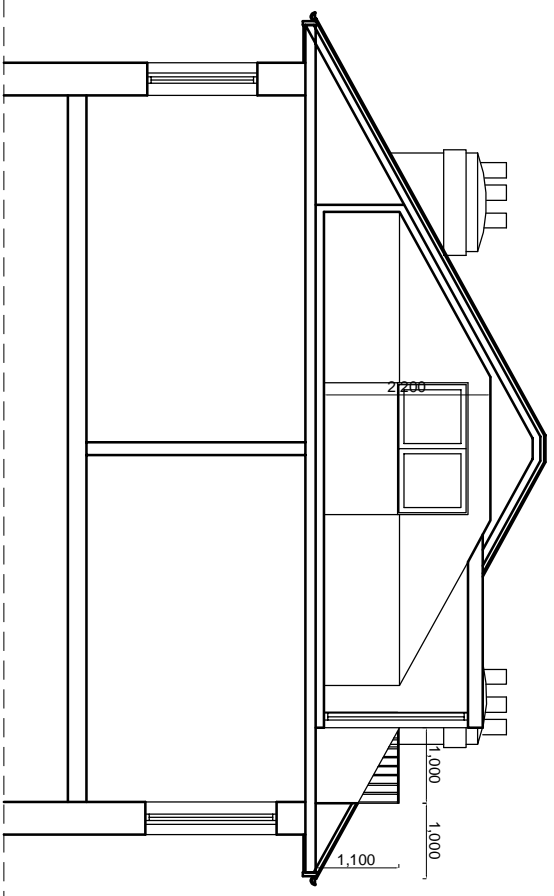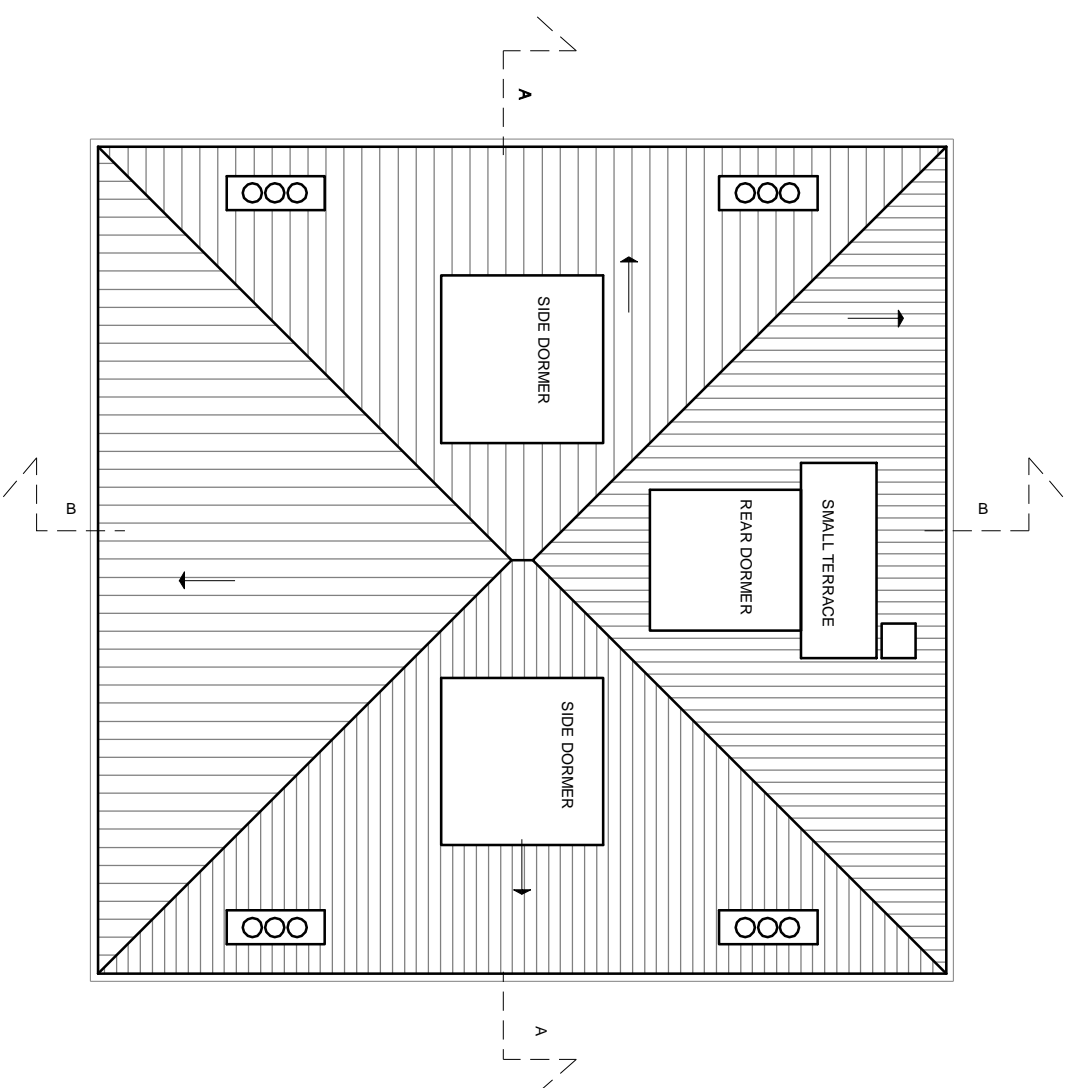

SECTION B-B

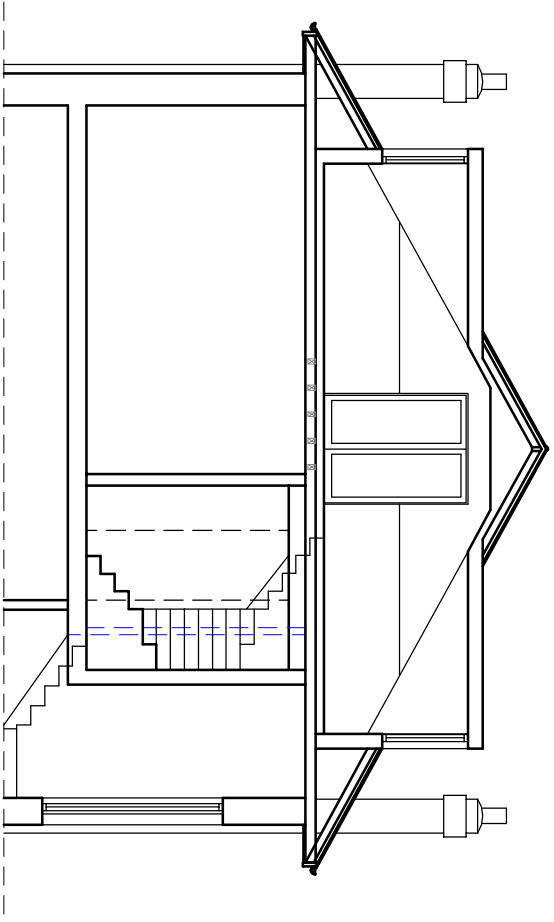

SECTION A-A

NOTES
 1. Do not scale from this drawing for A/B/C. All dimensions and levels are to be taken from the approved planning application.
 2. Report all drawing errors, omissions and discrepancies to the architect.

KASIA WHITFIELD DESIGN


KASIAWHITFIELD@GMAIL.COM
 T: 07785505383
 M: 07785505383

137 KING HENRY'S ROAD, TOP FLOOR FLAT
 LONDON NW3 3RD
PROPOSED ROOF PLAN & SECTIONS


DATE	SCALE	STATUS
2019.07.10	1:100@A3	PLANNING
PROJECT NO.	DRAWING NO.	REVISION
KH137	PP03	A

REVISIONS	
REV. DATE	REVISION NOTES:
A	2019.08.08 REAR DORMER AND REAR TERRACE REDUCED IN SIZE


KEY

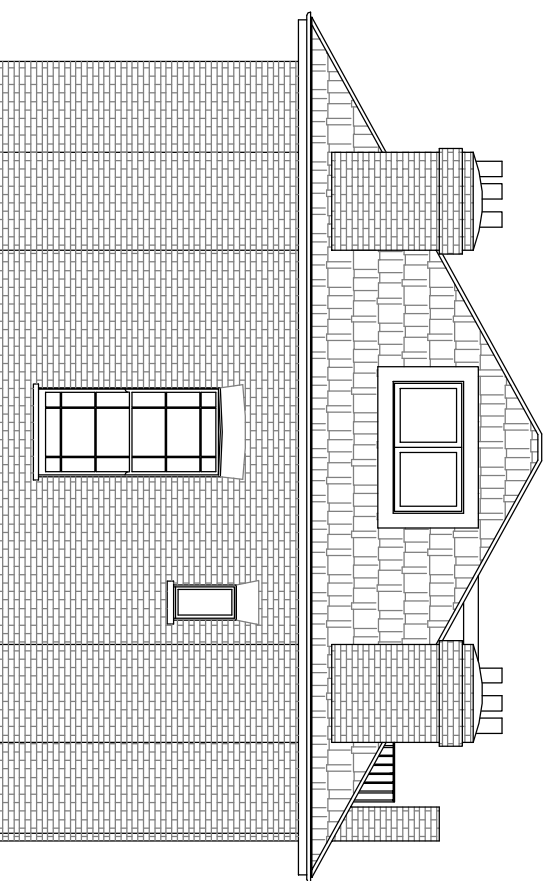

SIDE ELEVATION - WEST

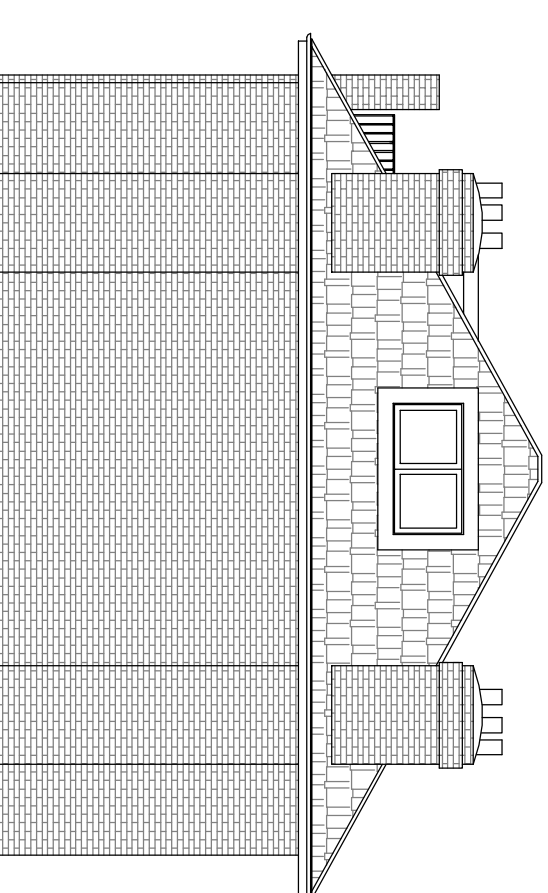

SIDE ELEVATION - EAST

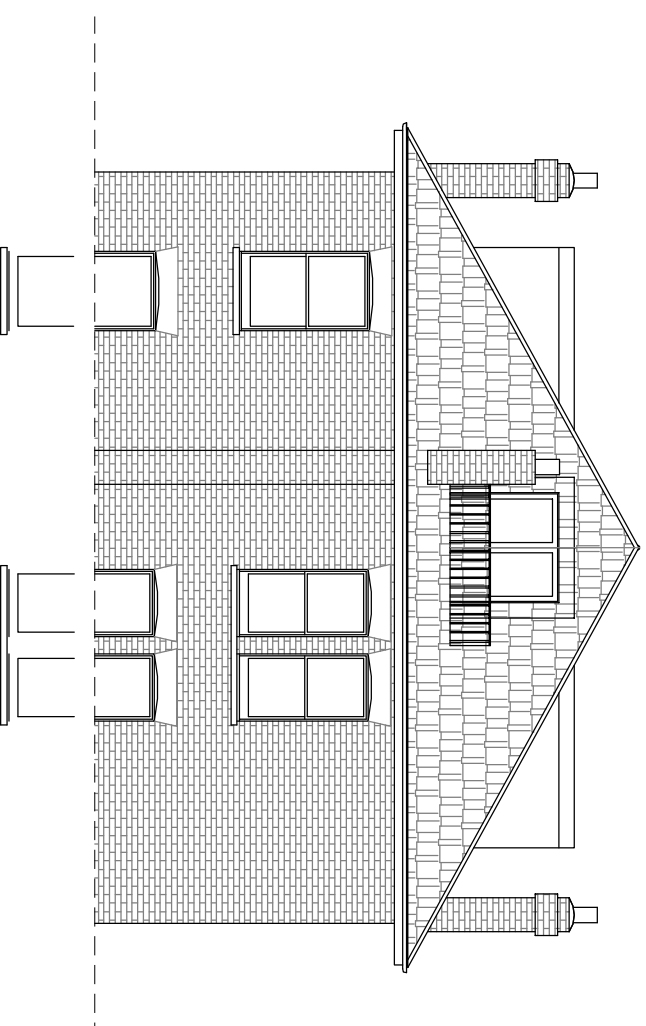

REAR ELEVATION

- NOTES
1. Do not scale from this drawing for A/E/P. The contractor and sub-contractors to be responsible for the construction of the building.
 2. Report all drawing errors, omissions and discrepancies to the architect/designer.

KASIA WHITFIELD DESIGN

KASIAWHITFIELD@GMAIL.COM
TEL: 07786505383

JOB

137 KING HENRY'S ROAD, TOP FLOOR FLAT
LONDON NW3 3RD

TITLE

PROPOSED ELEVATIONS

DATE	SCALE	STATUS
2019.07.10	1:100@A3	PLANNING
PROJECT NO.	DRAWING NO.	REVISION
KH137	PP04	A

0m 5m