

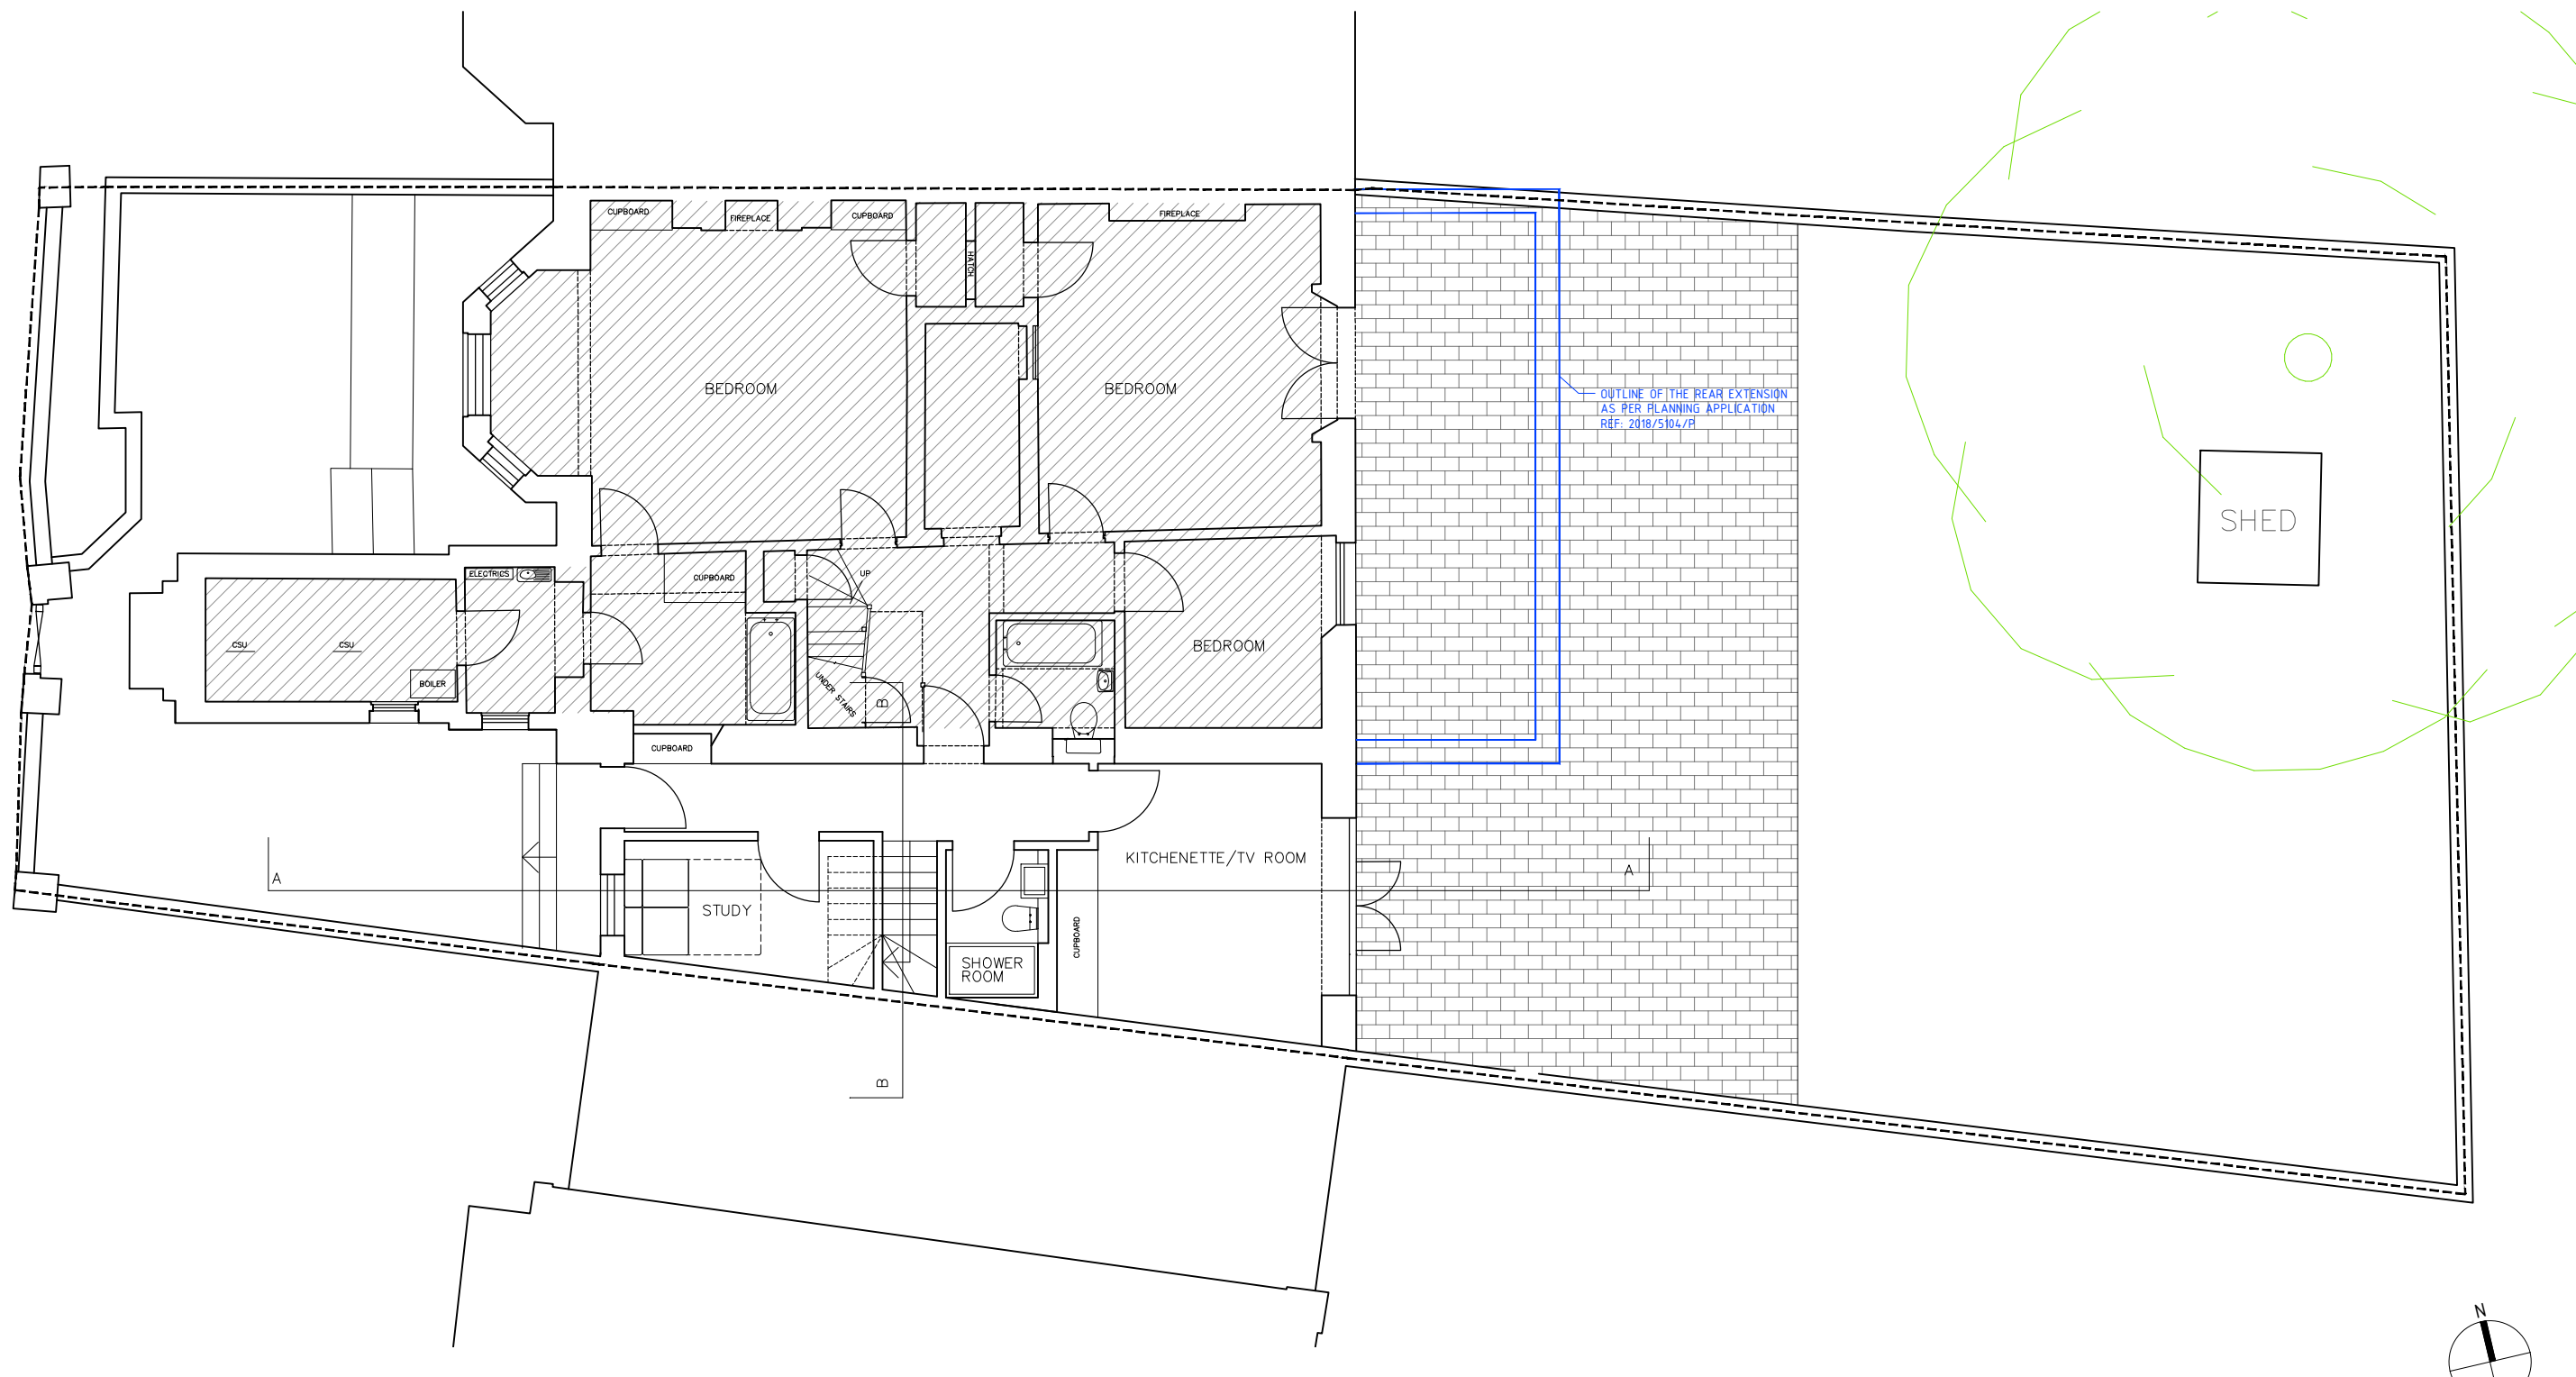


THIS DRAWING AND DESIGN IS THE PROPERTY OF AS-STUDIO LTD AND MUST NOT BE ISSUED, LOANED OR COPIED WITHOUT WRITTEN CONSENT

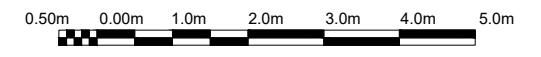

OUTLINE OF THE REAR EXTENSION  
AS PER PLANNING APPLICATION  
REF: 2018/5104/H

SHED

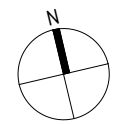


2 magdalen mews  
back of 164 finchley road  
london  
NW3 5HB  
tel:+44 (0)207 794 1625 fax:+44 (0) 207 794 0296  
info@as-studio.co.uk



PROJECT ADDRESS: 30 UPPER PARK ROAD, NW3, LONDON		PROPOSED LOWER GROUND FLOOR PLAN	
DRAWING NUMBER: 2030(PLA)110		DRAWN: TK	
PROJECT STAGE: PLANNING		SCALE: 1:100	SIZE: A3

A

DATE: AUG 2019

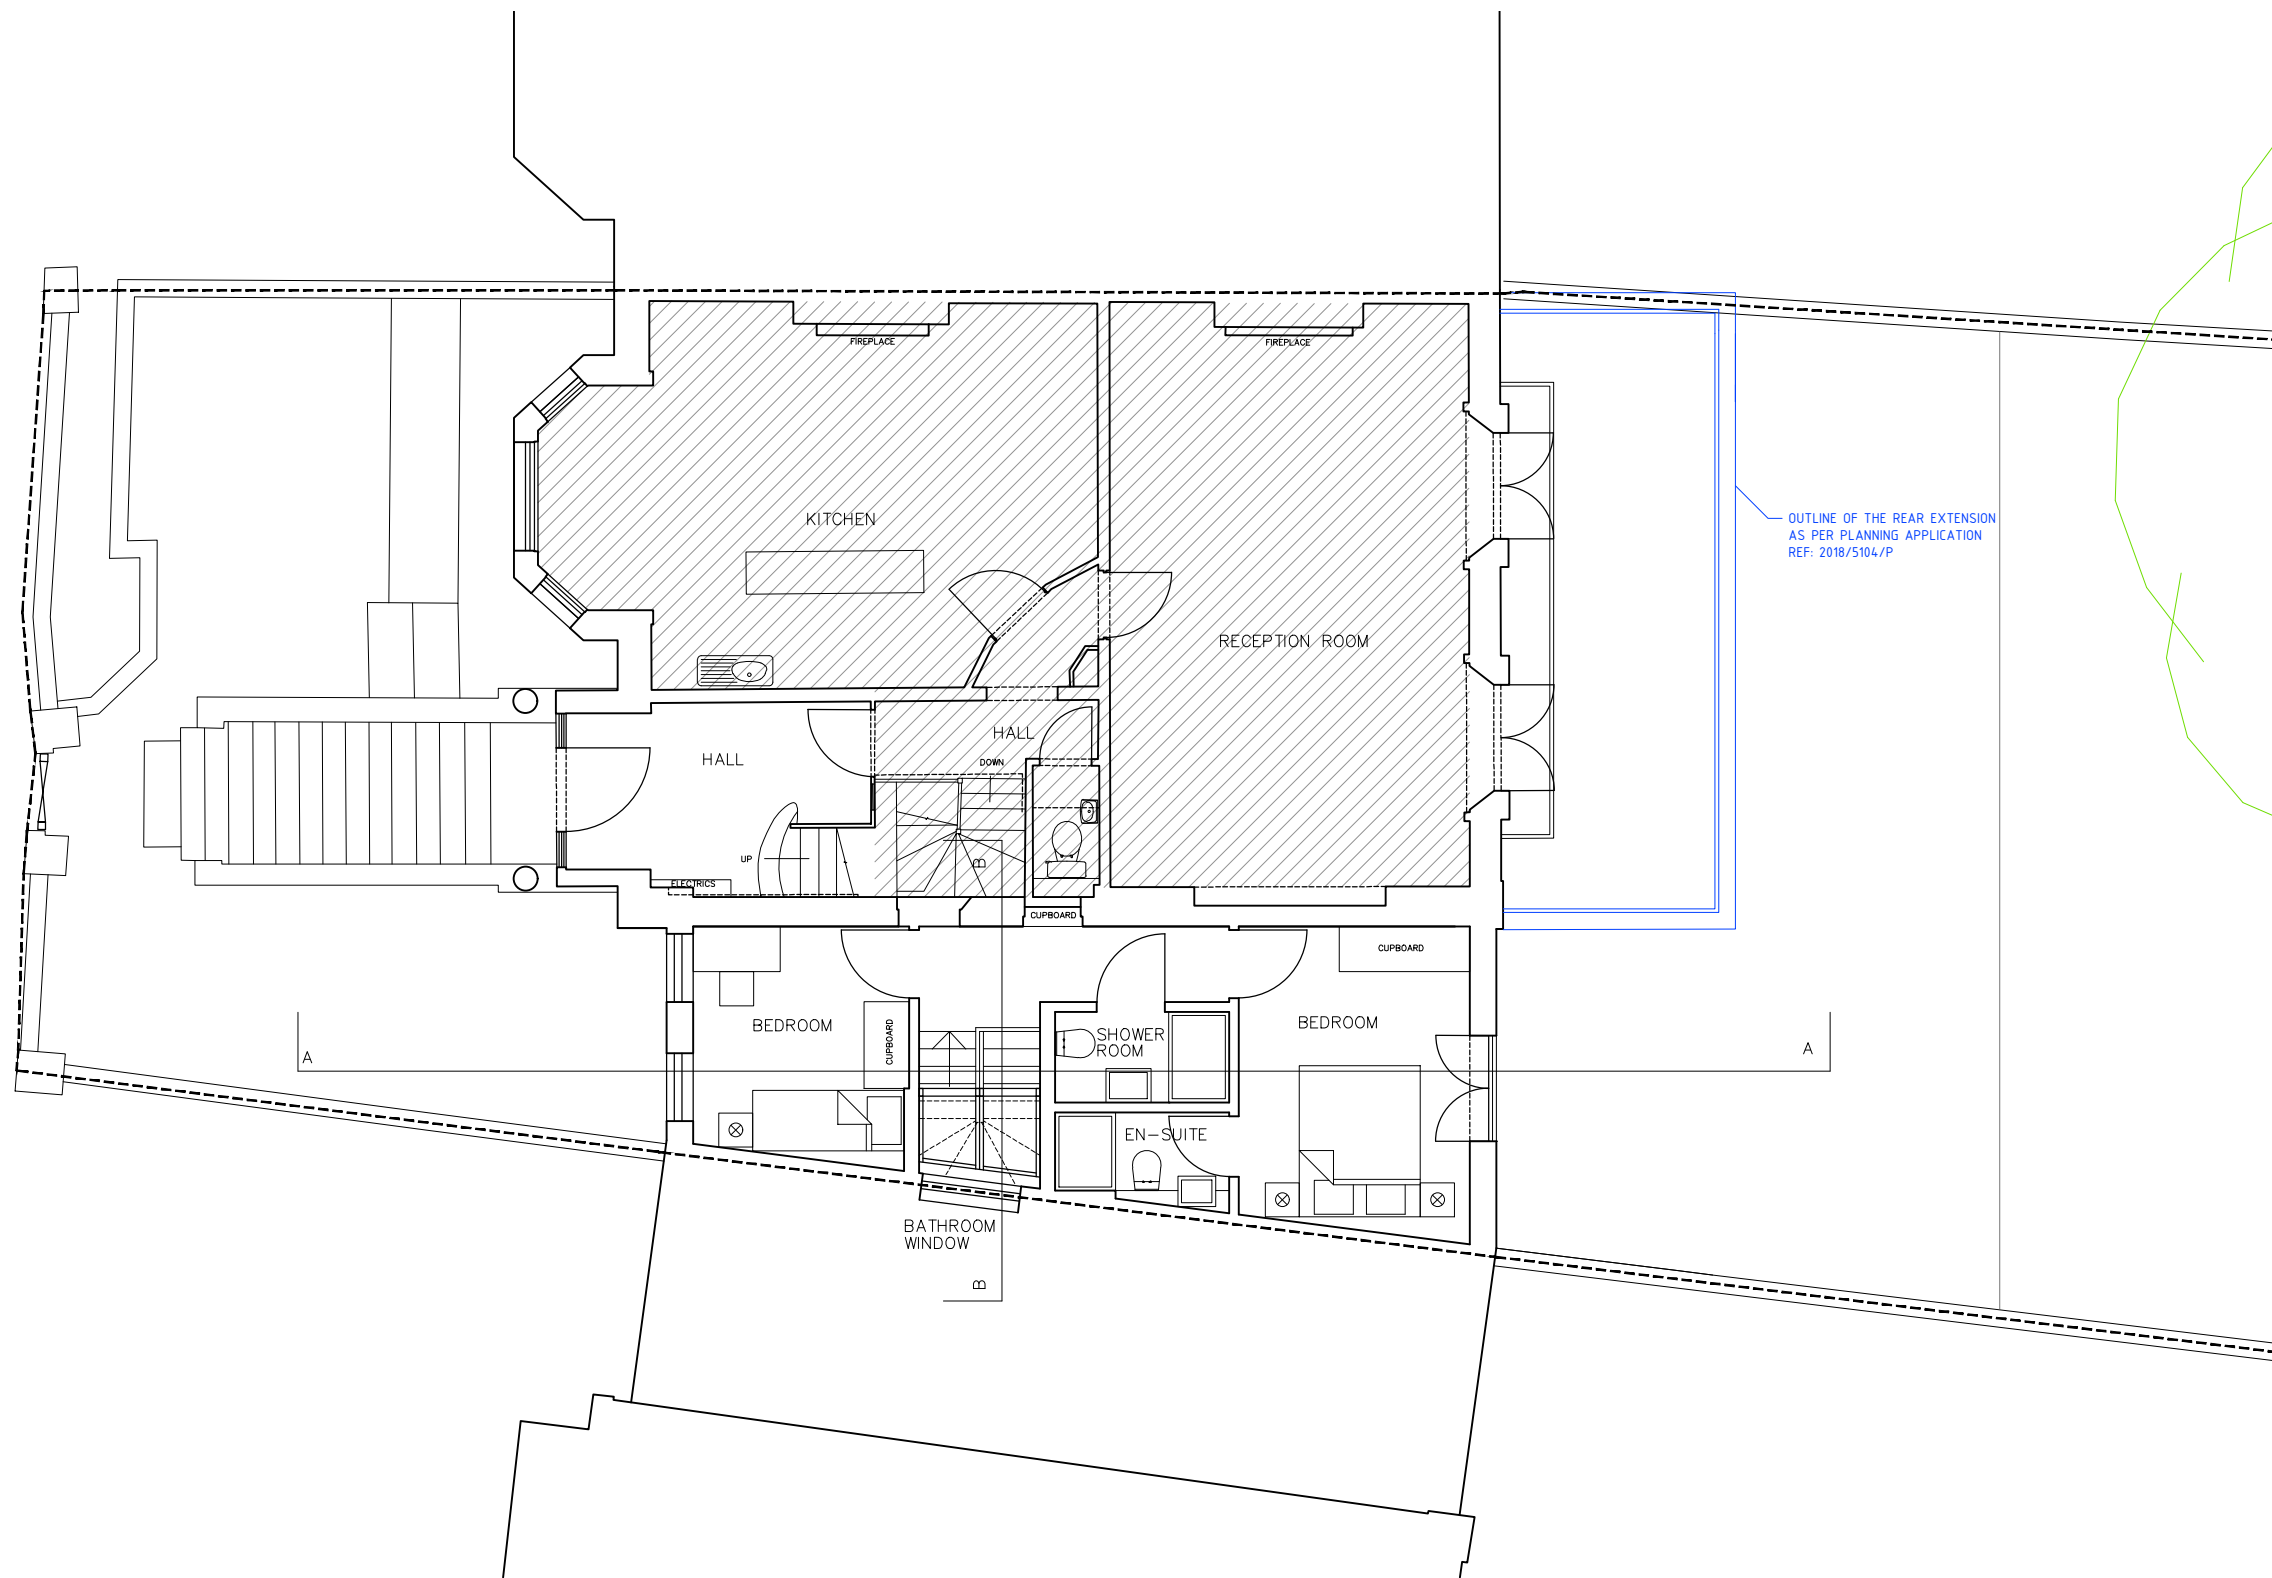

OUTLINE OF THE REAR EXTENSION  
AS PER PLANNING APPLICATION  
REF: 2018/5104/P

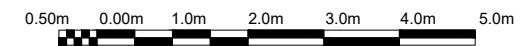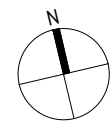

THIS DRAWING AND DESIGN IS THE PROPERTY OF AS-STUDIO LTD AND MUST NOT BE ISSUED, LOANED OR COPIED WITHOUT WRITTEN CONSENT



2 magdalen mews  
back of 164 finchley road  
london  
NW3 5HB  
tel:+44 (0)207 794 1625 fax:+44 (0) 207 794 0296  
info@as-studio.co.uk

PROJECT ADDRESS:  
30 UPPER PARK ROAD,  
NW3, LONDON

PROPOSED UPPER GROUND FLOOR PLAN

DRAWING NUMBER: 2030(PLA)111

DRAWN: TK

PROJECT STAGE: PLANNING


SCALE: 1:100

SIZE: A3

DATE: AUG 2019


**A**


THIS DRAWING AND DESIGN IS THE PROPERTY OF AS-STUDIO LTD AND MUST NOT BE ISSUED, LOANED OR COPIED WITHOUT WRITTEN CONSENT

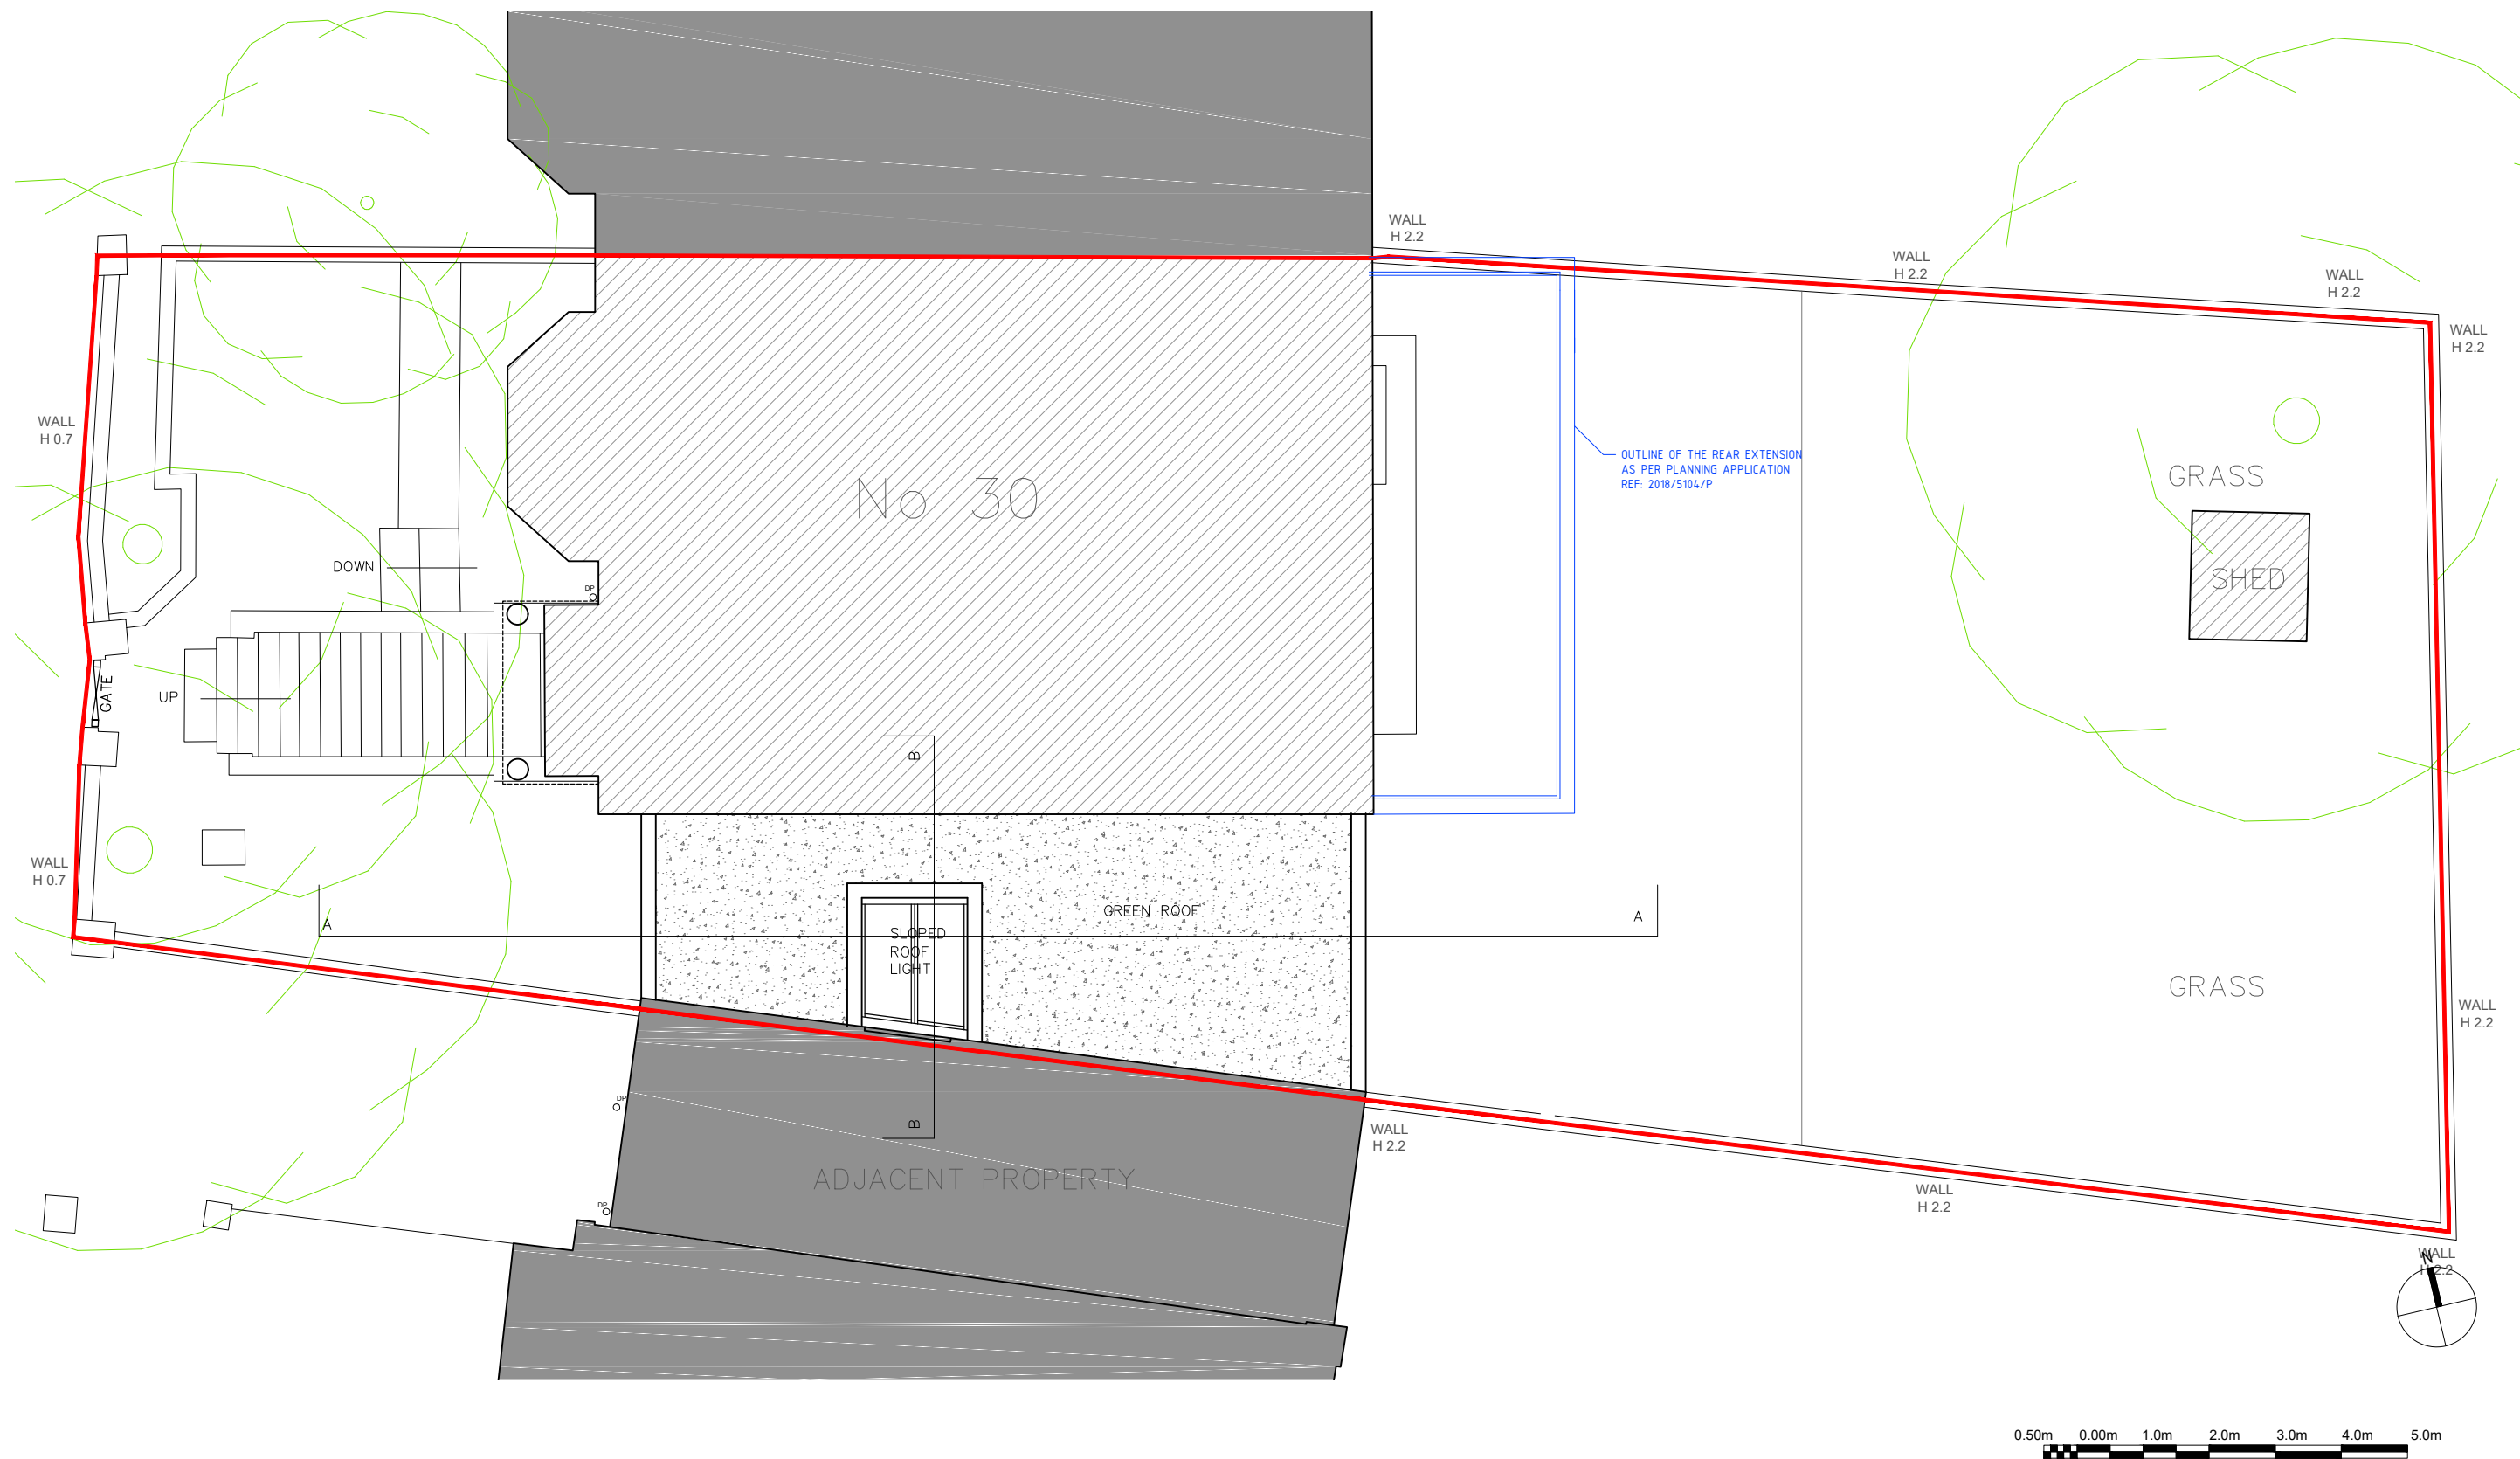


2 magdalen mews  
back of 164 finchley road  
london  
NW3 5HB  
tel:+44 (0)207 794 1625 fax:+44 (0) 207 794 0296  
info@as-studio.co.uk

PROJECT ADDRESS: 30 UPPER PARK ROAD, NW3, LONDON		PROPOSED ROOF PLAN		<b>A</b>
DRAWING NUMBER: 2030(PLA)112		DRAWN: TK		
PROJECT STAGE: PLANNING		SCALE: 1:100	SIZE: A3	

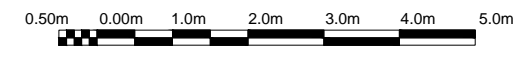

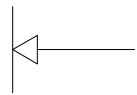

30 UPPER PARK ROAD

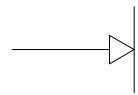


DETAIL INDICATIVE  
NOT VISIBLE

NOT VISIBLE

VIEWED OBLIQUELY

NOT VISIBLE

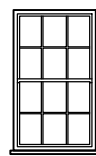

RENDER TO MATCH  
PAINTED TIMBER  
GLAZED DOOR  
TO MATCH

METAL BALUSTRADE  
PAINTED BLACK TO  
MATCH


WALL  
RENDER TO MATCH  
PAINTED TIMBER  
GLAZED DOOR  
TO MATCH



DETAIL INDICATIVE  
NOT VISIBLE

OUTLINE OF THE REAR EXTENSION  
AS PER PLANNING APPLICATION  
REF: 2018/5104/P

NOT VISIBLE

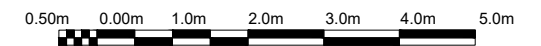

2 magdalen mews  
back of 164 finchley road  
london  
NW3 5HB  
tel:+44 (0)207 794 1625 fax:+44 (0) 207 794 0296  
info@as-studio.co.uk

PROJECT ADDRESS:  
30 UPPER PARK ROAD,  
NW3, LONDON

PROPOSED REAR ELEVATION

DRAWING NUMBER: 2030(PLA)211

DRAWN: TK

PROJECT STAGE: PLANNING



SCALE: 1:100

SIZE: A3


DATE: AUG 2019

A

THIS DRAWING AND DESIGN IS THE PROPERTY OF AS-STUDIO LTD AND MUST NOT BE ISSUED, LOANED OR COPIED WITHOUT WRITTEN CONSENT

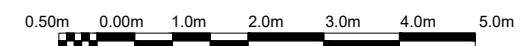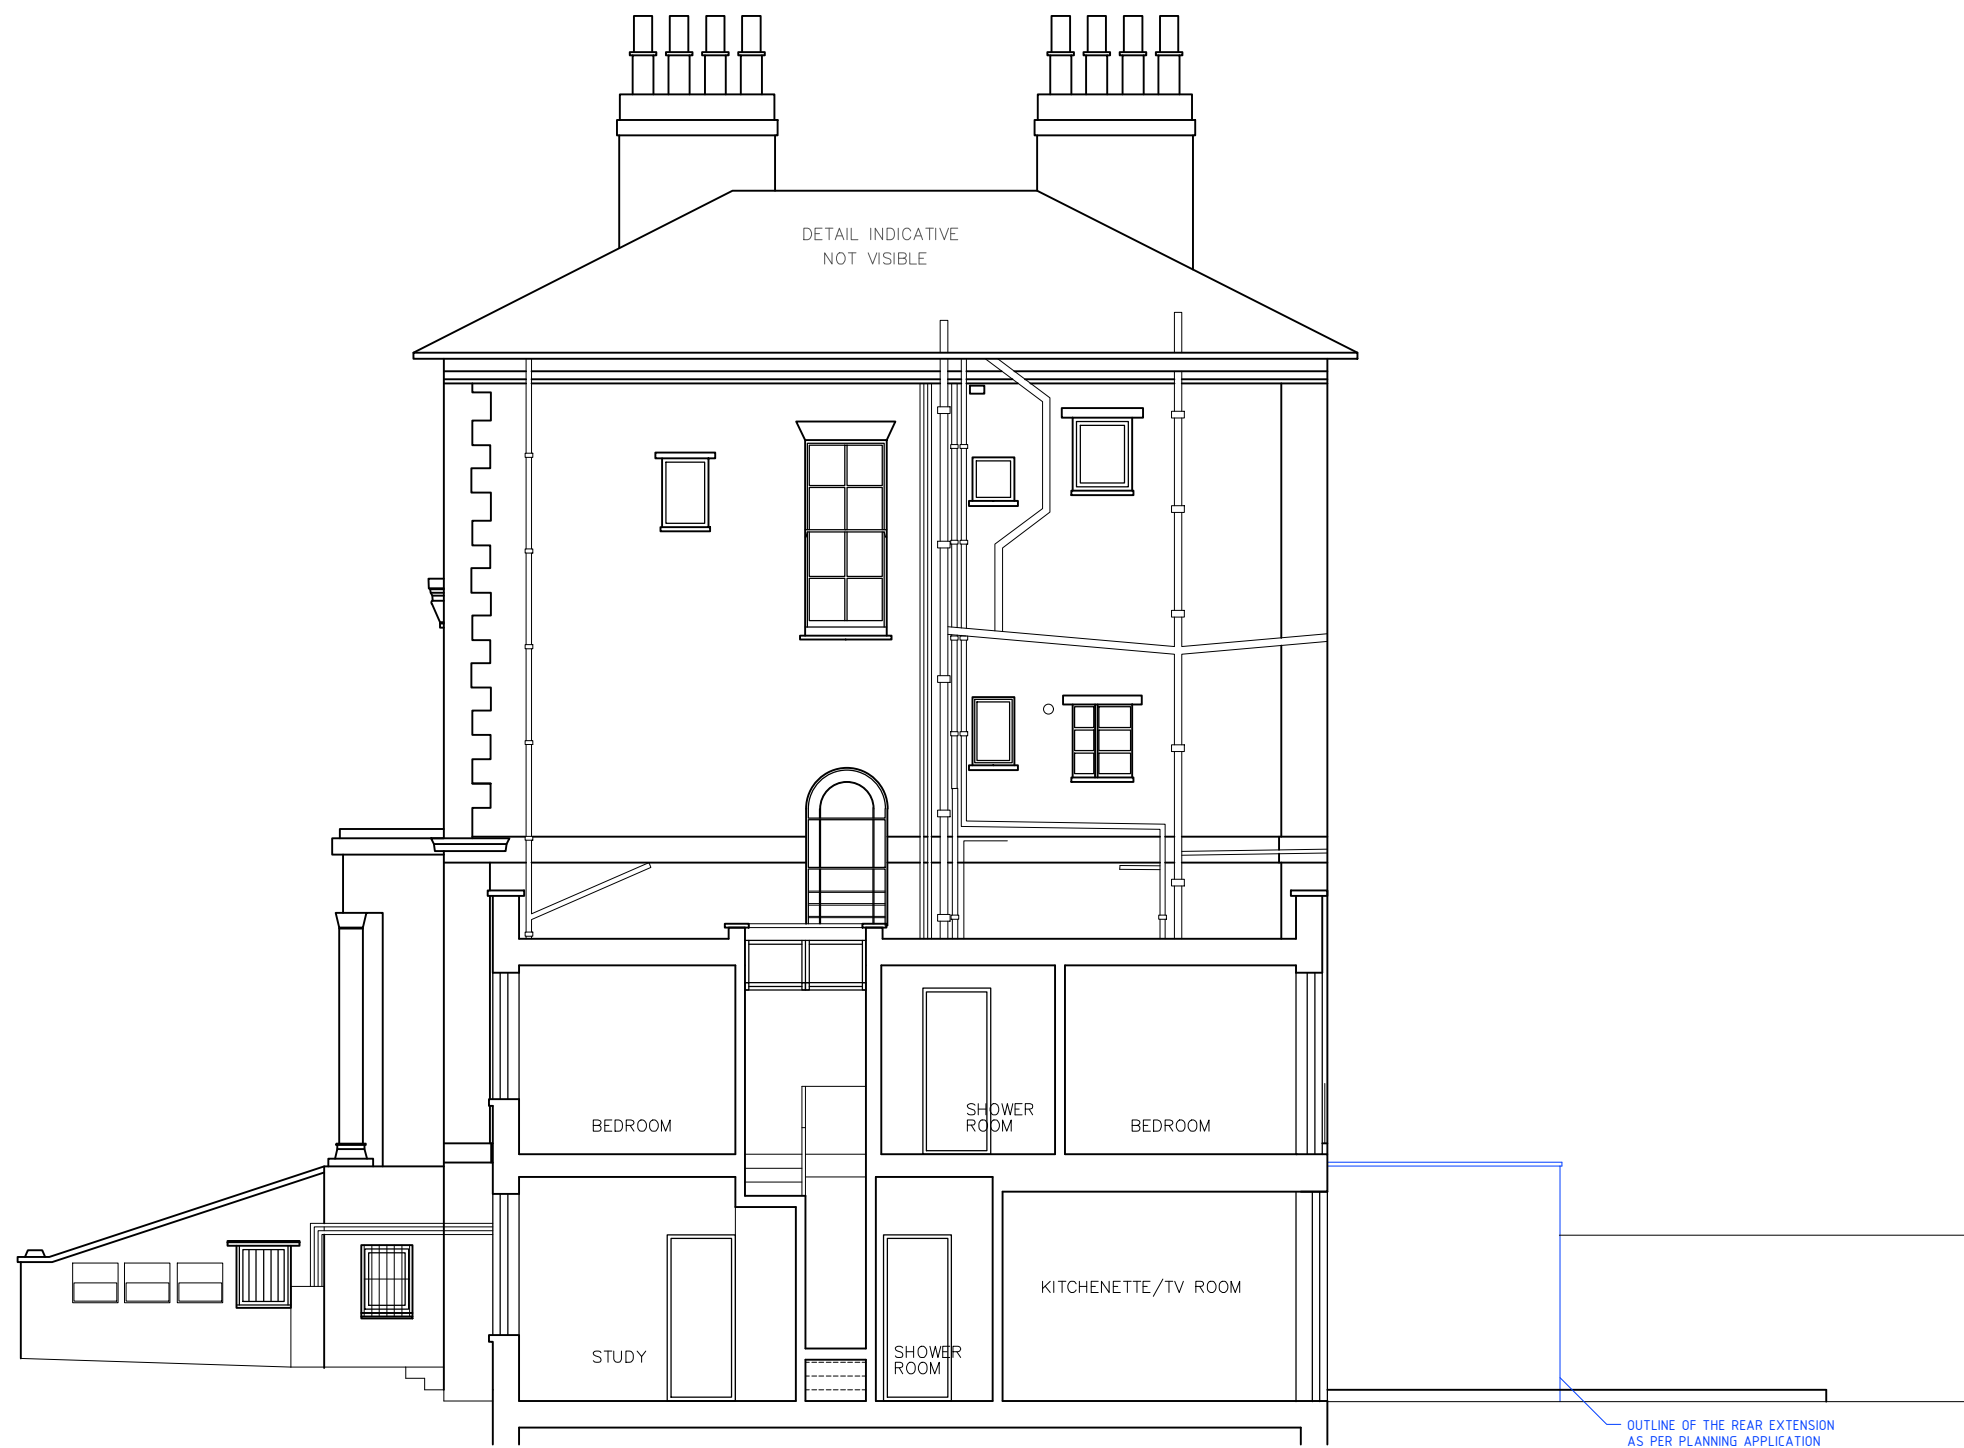

THIS DRAWING AND DESIGN IS THE PROPERTY OF AS-STUDIO LTD AND MUST NOT BE ISSUED, LOANED OR COPIED WITHOUT WRITTEN CONSENT

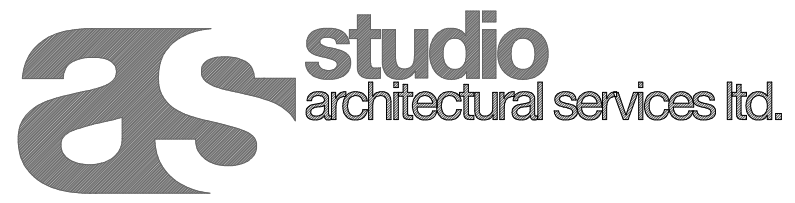


2 magdalen mews  
back of 164 finchley road  
london  
NW3 5HB  
tel:+44 (0)207 794 1625 fax:+44 (0) 207 794 0296  
info@as-studio.co.uk



PROJECT ADDRESS: 30 UPPER PARK ROAD, NW3, LONDON		PROPOSED SECTION AA	
DRAWING NUMBER: 2030(PLA)310		DRAWN: TK	
PROJECT STAGE: PLANNING		SCALE: 1:100	SIZE: A3

A

DATE: AUG 2019

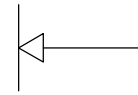

30 UPPER PARK ROAD

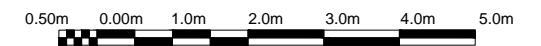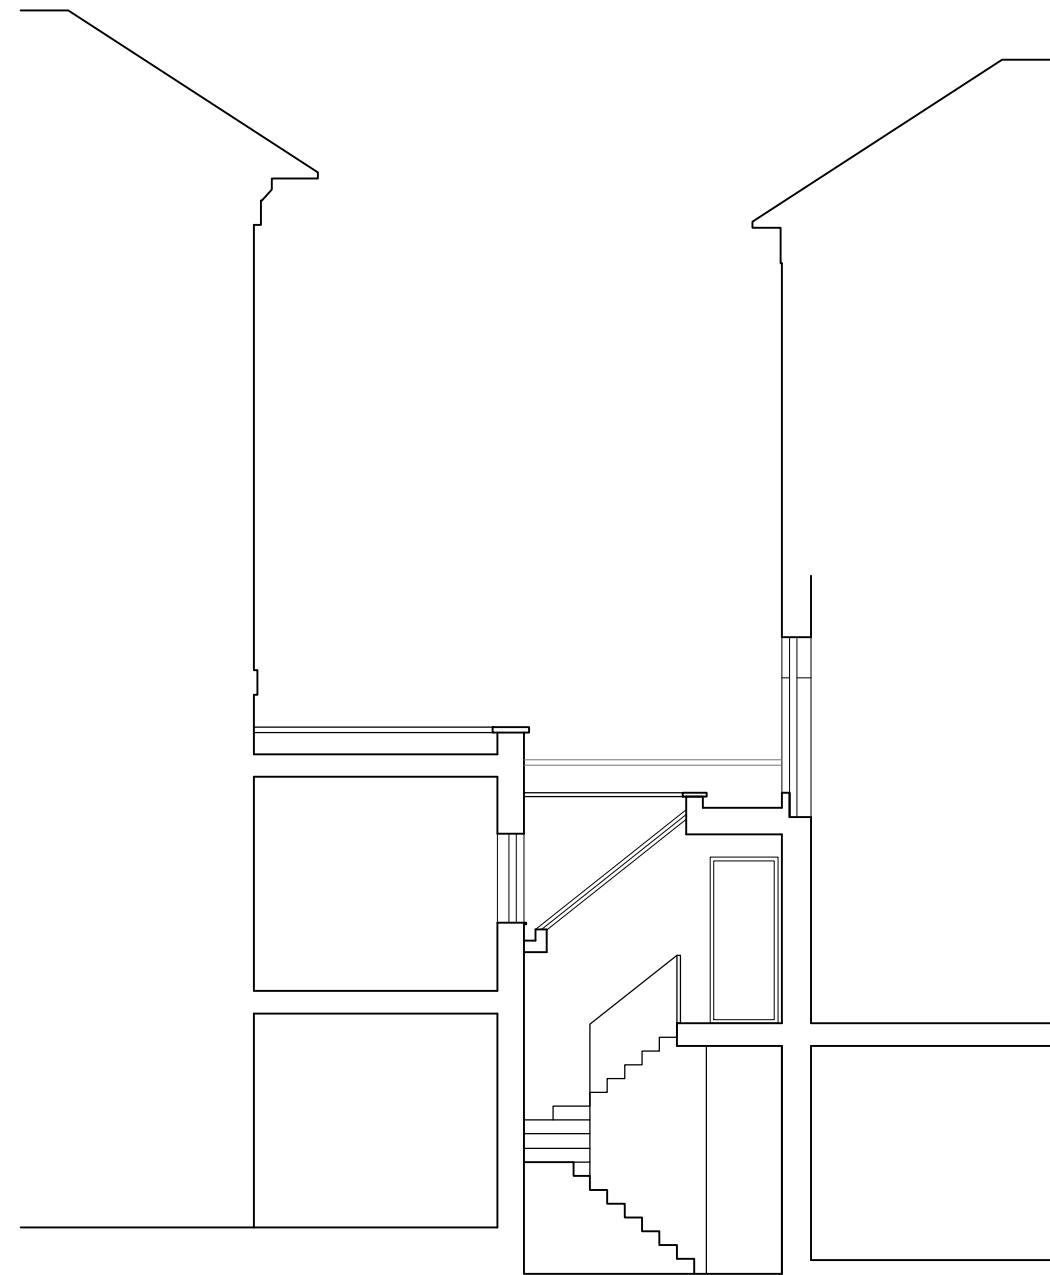

2 magdalen mews  
back of 164 finchley road  
london  
NW3 5HB  
tel:+44 (0)207 794 1625 fax:+44 (0) 207 794 0296  
info@as-studio.co.uk

PROJECT ADDRESS:  
30 UPPER PARK ROAD,  
NW3, LONDON

PROPOSED SECTION BB

DRAWING NUMBER: 2030(PLA)311

DRAWN: TK

PROJECT STAGE: PLANNING

SCALE: 1:100

SIZE: A3

DATE: FEB 2019

A

THIS DRAWING AND DESIGN IS THE PROPERTY OF AS-STUDIO LTD AND MUST NOT BE ISSUED, LOANED OR COPIED WITHOUT WRITTEN CONSENT