


M4(2) NOTE:  
Sect 2.2 I  
Level access to private entrance  
with 1200x1200 level landing  
that has porch covering for 900  
x 600mm.

- M4(2) NOTE:  
Sect 2.30
- a. consumer units mounted 1350-1450 above floor level
  - b. switches and controls fitted between 450-1200 above floor level.
  - c. handle to windows between 450-1200 above floor level
  - d. boiler controls thermostat between 900-1200 above floor level

M4(2) NOTE:  
Sect 2.22  
No localised obstruction  
opposite to doorways.

M4(2) NOTE:  
Sect 2.25  
750 wide passage  
from door to  
window

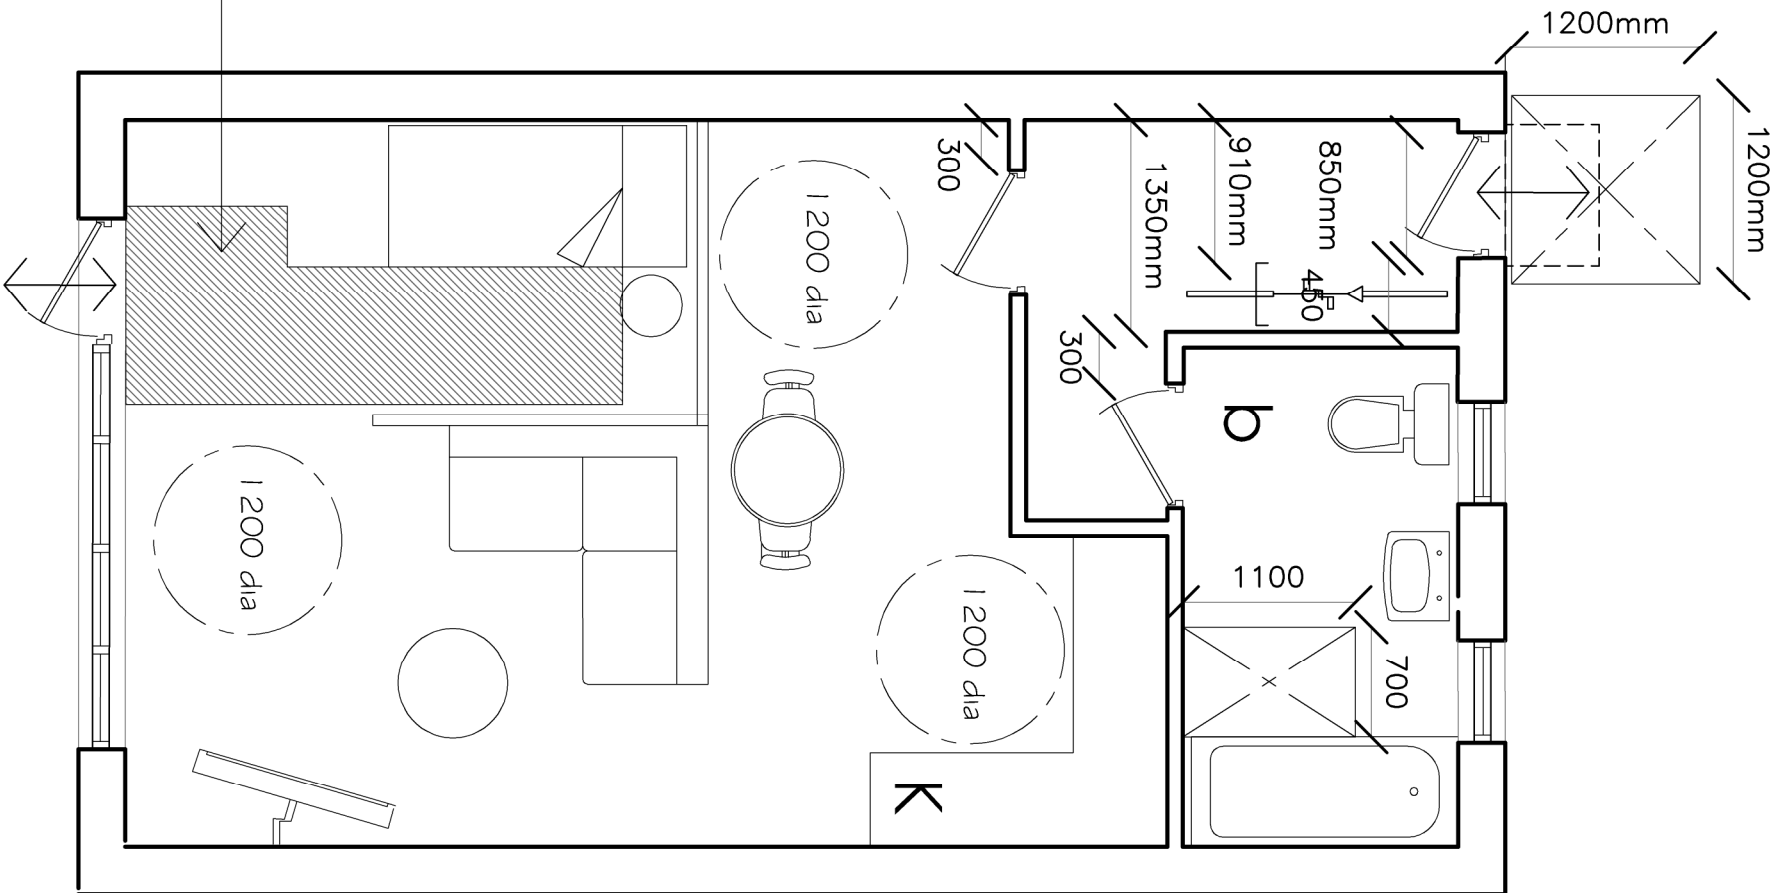

M4(2) NOTE:  
Sect 2.2 I  
Level access to private garden  
space.

- M4(2) NOTE:  
Sect 3.44
- a. consumer units mounted 1350-1450 above floor level
  - b. switches and controls fitted between 450-1200 above floor level.
  - c. isolators fitted to kitchens at worktop height
  - d. handle to windows between 450-1200 above floor level
  - e. all other handles fitted within 450-1200.
  - f. door handles and latches to be easy to grip and fitted 850-1000 above floor.
  - g. light switches on individual plates
  - h. switches to double sockets located at outer ends of plate.
  - i. door entry phone supplied to main living room and man bedroom
  - j. main bedroom to have controls for lighting, tv etc at bedhead.
  - k. power socket and telephone point provided in main living space.
  - l. taps suitable for persons with limited grip
  - m. boiler control and thermostats mounted 900-1200 above floor level.
  - n. radiator controls mounted 450-1000.

Rev:



6 Wrotham Business Park  
Barnet, Herts  
EN5 4SZ

t: 0208 275 1080  
e: [enquiries@planningconsent.com](mailto:enquiries@planningconsent.com)  
w: [www.planningconsent.com](http://www.planningconsent.com)

Drawing Title: Scale: 1:50@A3  
Proposed floor plans  
showing M4(2) details  
Project: Demolition of S/S extensions  
and erection of new studio  
floor:  
Location: 102 Fortune Green Road,  
London NW6  
Drawing No: 5082 11

Copyright and design right held by Stuart Heney & Partners Ltd No  
unauthorised reproduction permitted.