



Ordnance Survey (c) Crown Copyright 2018. All rights reserved. Licence number 100022432





Street View



Notes  
 1. Do not scale from this drawing.  
 2. Survey indicative only. Contractor to undertake own surveys and investigations.

Revision	Date	Change

Project 45 Fitzroy Road, NW1 8TP, Flat C		Reference FIT45C	
Wilton Studio		Drawing Title Location Plan	
1 Pitwell Mews London E8 1FH United Kingdom	T: 020 7502 2599 F: 070 0604 0213 E: info@wiltonstudio.eu	Scale 1:1250 @A3	Date July 2019
Dwg. No. <b>005</b>		Rev.	

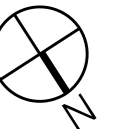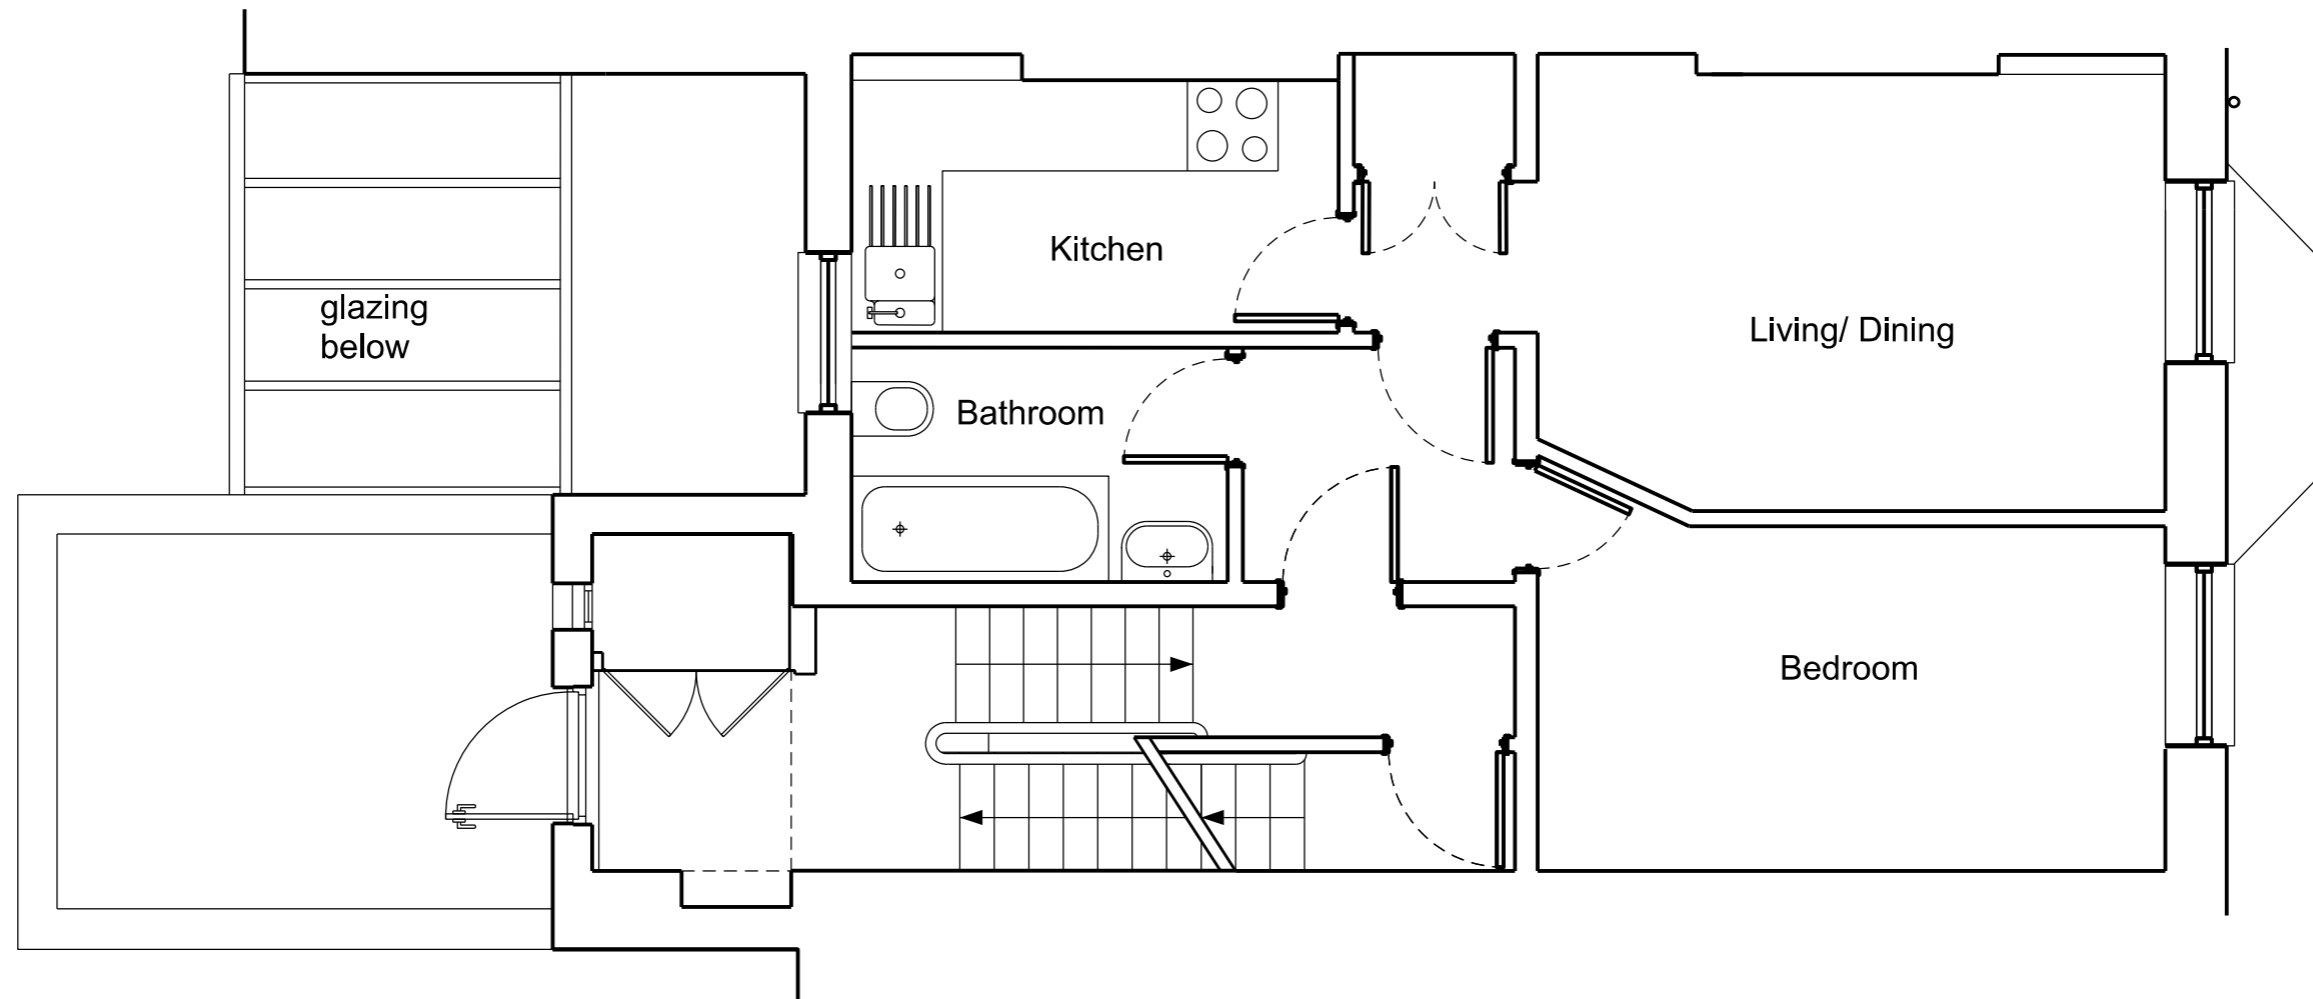

Notes  
 1. Do not scale from this drawing.  
 2. Survey indicative only. Contractor to undertake own surveys and investigations.

Revision	Date	Change

Project  
 45 Fitzroy Road, NW1 8TP, Flat C

Reference  
 FIT45C

Wilton Studio

Drawing Title  
 First Floor Plan as Existing

1 Pitwell Mews T: 020 7502 2599  
 London E8 1FH F: 070 0604 0213  
 United Kingdom E: info@wiltonstudio.eu

Scale 1:50 @A3  
 Date July 2019

Dwg. No.	Rev.
051	



Street Elevation as Existing



Rear Elevation as Existing



Notes  
 1. Do not scale from this drawing.  
 2. Survey indicative only. Contractor to undertake own surveys and investigations.

Revision	Date	Change

Project  
 45 Fitzroy Road, NW1 8TP, Flat C

Reference  
 FIT45C

**Wilton Studio**



Drawing Title  
 Elevations as Existing


1 Pitwell Mews T: 020 7502 2599  
 London E8 1FH F: 070 0604 0213  
 United Kingdom E: info@wiltonstudio.eu

Scale  
 1:100 @A3

Date  
 July 2019

Dwg. No.	Rev.
<b>030</b>	

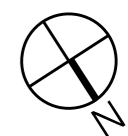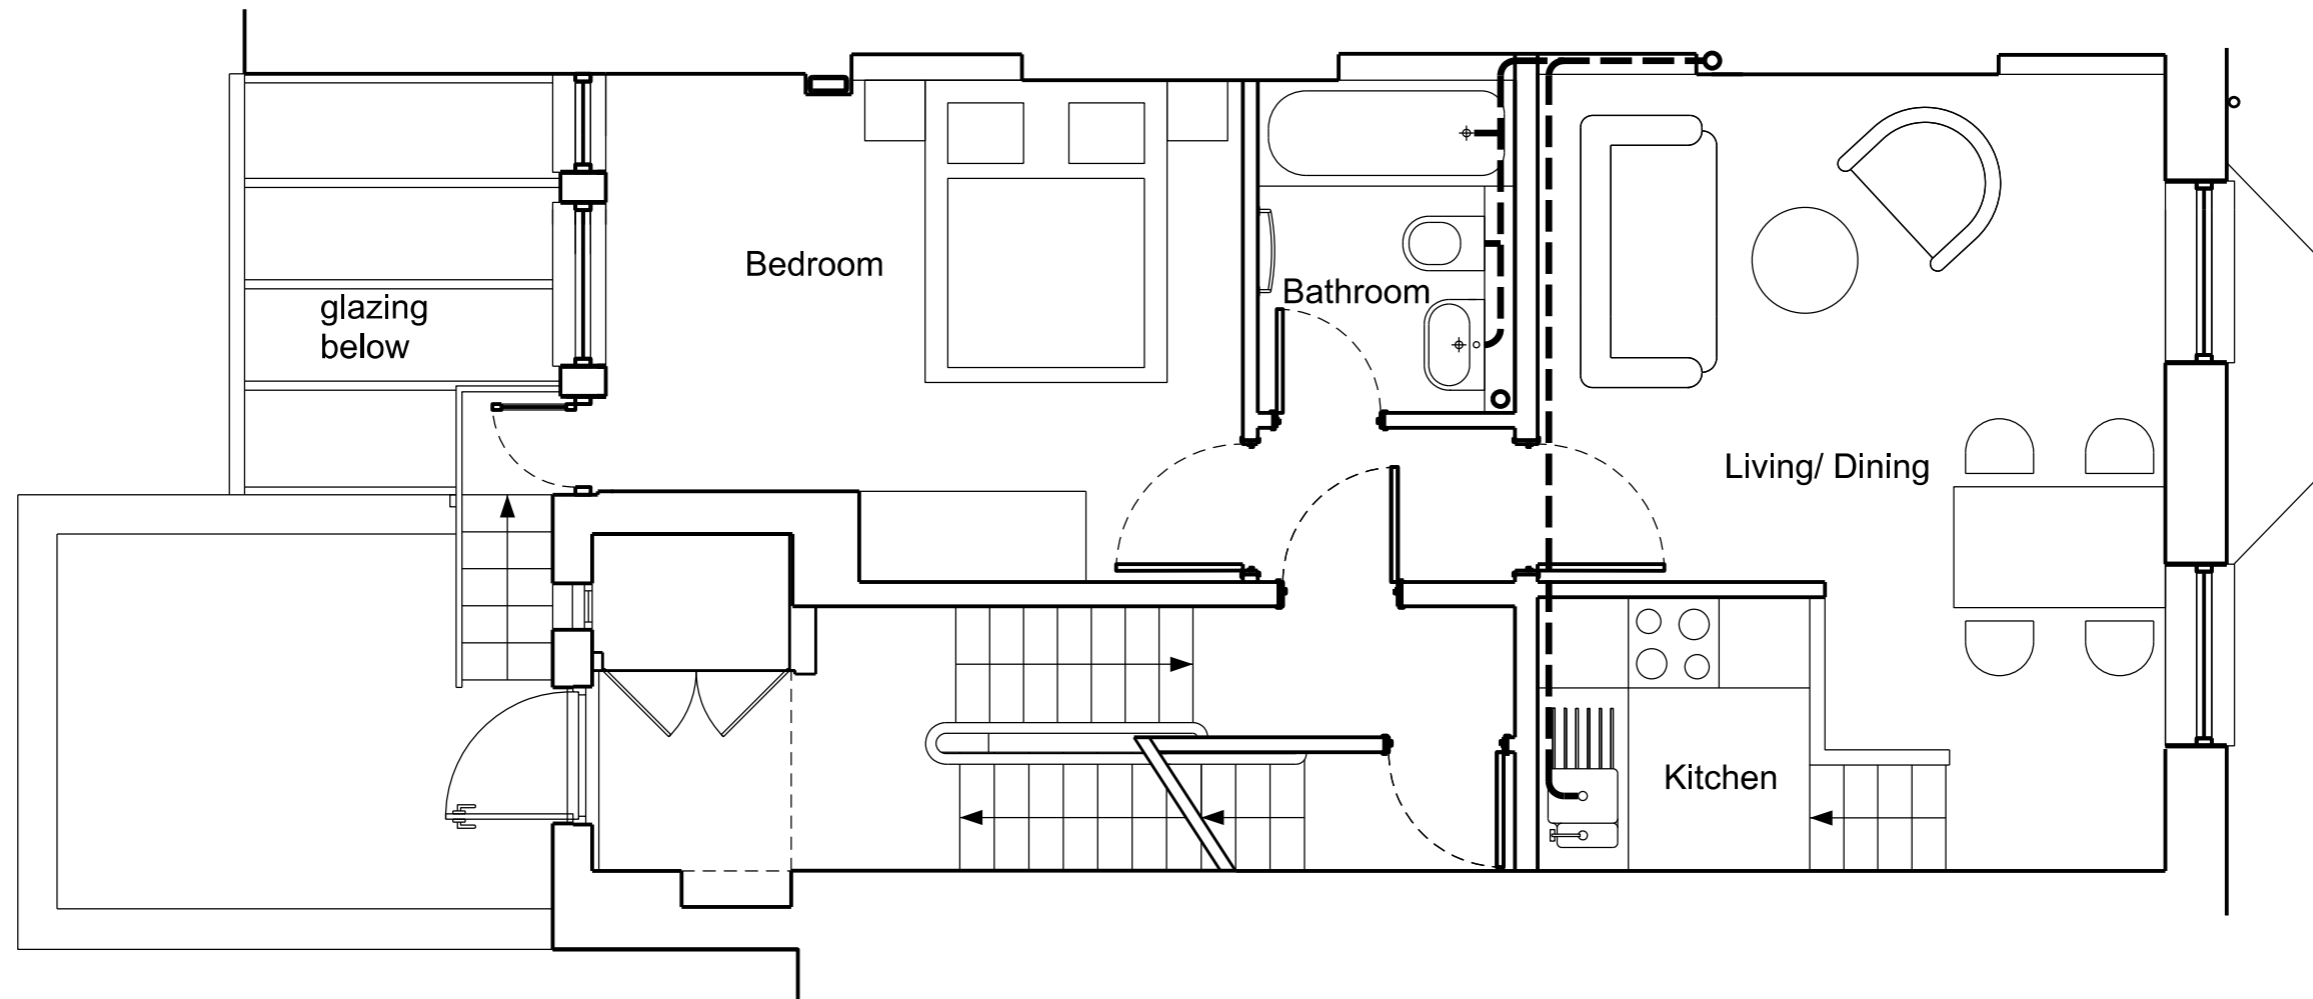

<p>Scale </p> <p>Notes 1. Do not scale from this drawing. 2. Survey indicative only. Contractor to undertake own surveys and investigations.</p>	<p>Revision Date Change</p>		<p>Project 45 Fitzroy Road, NW1 8TP, Flat C</p>		<p>Reference FIT45C</p>
	<p>Wilton Studio</p> <p>1 Pitwell Mews London E8 1FH United Kingdom T: 020 7502 2599 F: 070 0604 0213 E: info@wiltonstudio.eu</p>		<p>Drawing Title First Floor Plan as Proposed</p>		<p>Dwg. No. <b>101</b></p>
		<p>Scale 1:50 @A3</p>	<p>Date July 2019</p>	<p>Rev.</p>	



Street Elevation as Proposed (no change)



Rear Elevation as Proposed



Notes  
 1. Do not scale from this drawing.  
 2. Survey indicative only. Contractor to undertake own surveys and investigations.

Revision	Date	Change

Project  
 45 Fitzroy Road, NW1 8TP, Flat C

Reference  
 FIT45C

Wilton Studio

Drawing Title  
 Elevations as Proposed

1 Pitwell Mews T: 020 7502 2599  
 London E8 1FH F: 070 0604 0213  
 United Kingdom E: info@wiltonstudio.eu

Scale Date  
 1:100 @A3 July 2019

Dwg. No.	Rev.
<b>110</b>	