


General Notes: 1. Copyright: this drawing cannot be reproduced without the consent of the owner. 2. Do not scale from this drawing. All dimensions are to be checked on site prior to commencement of work. Any discrepancies should be brought to the designers attention. 3. All dimensions, levels and drain lines to be checked on site prior to commencement of work.




Timber sash windows to be replaced like for like with new units (to match existing profile and finish), but to be upgraded to double glazed units

1 FRONT ELEVATION - PROPOSED
Scale: 1:100

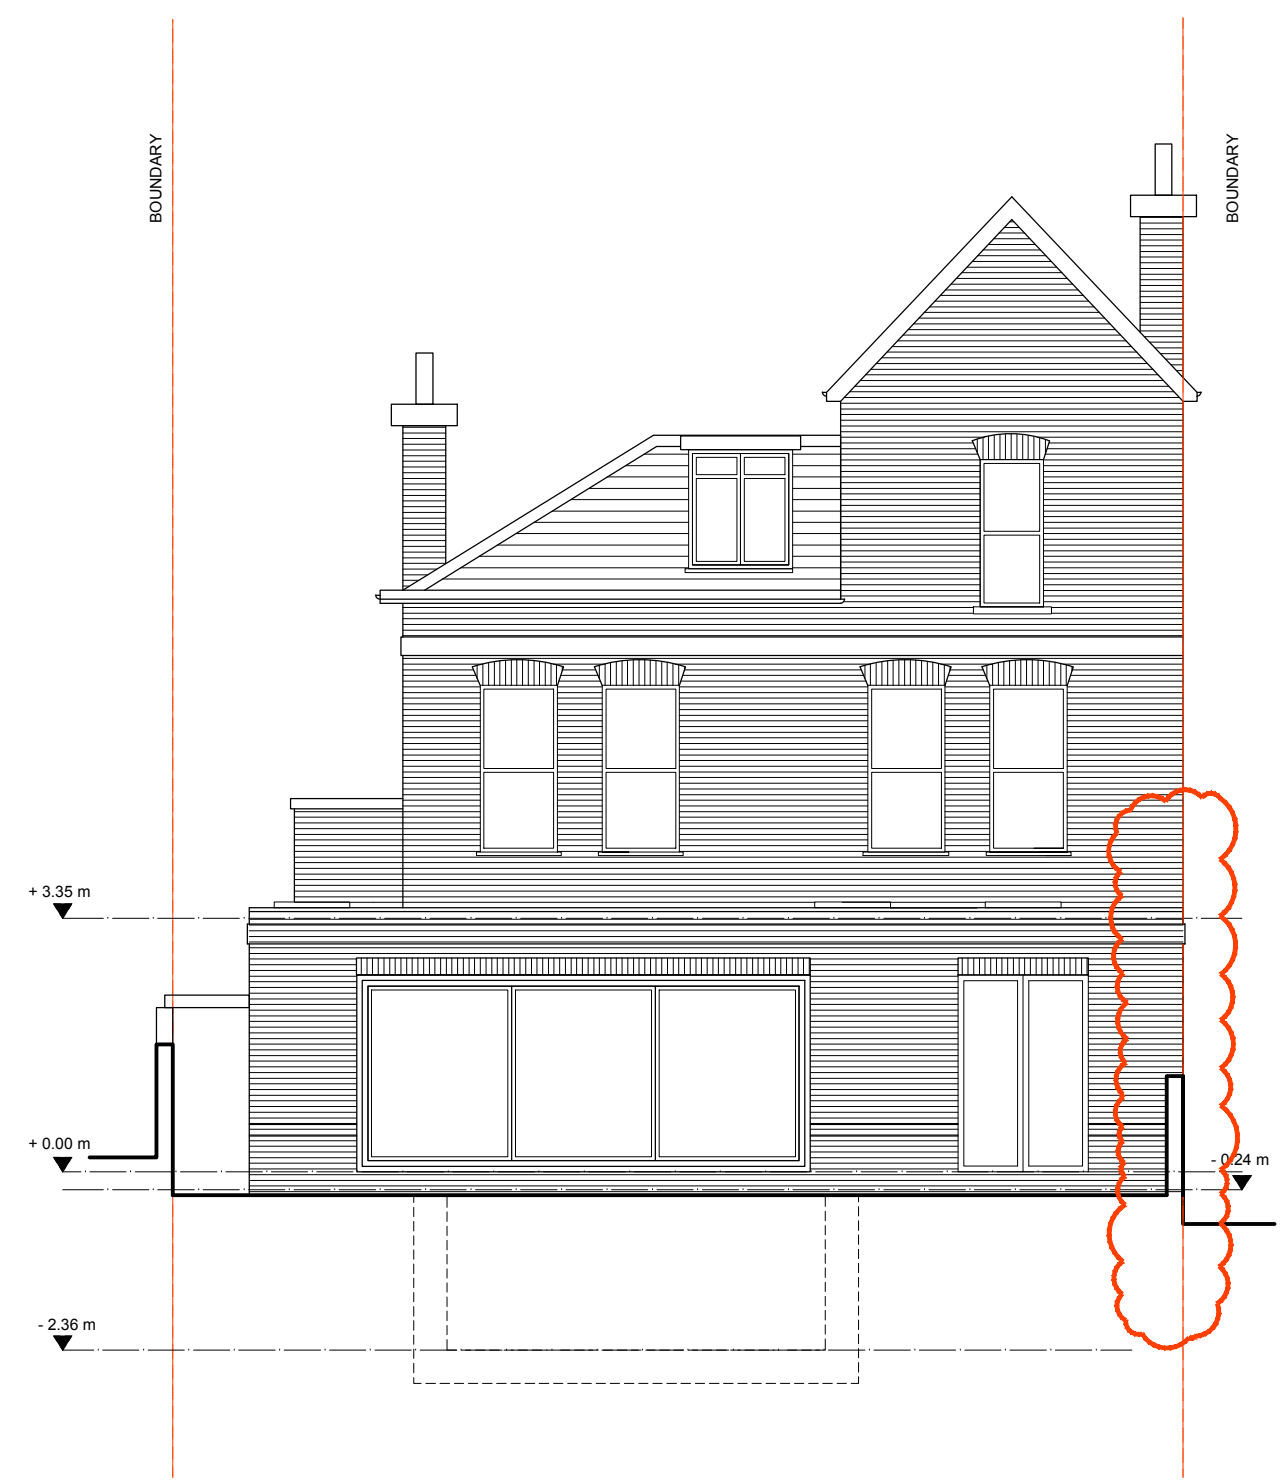

2 REAR ELEVATION - PROPOSED
Scale: 1:100

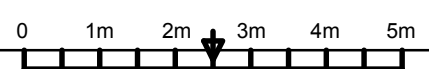

NON-MATERIAL AMENDMENT
08.08.19

YOUR ARCHITECT ©

REAR EXTENSION AND MINOR ALTERATIONS
Garden Flat - 97 Priory Road, London NW6 3NL

PROPOSED ELEVATIONS

Scale: 1:100 @ A3	JUL 2018	Dwg. 18_044_P3B
-------------------	----------	-----------------