

Use only written or calculated dimensions. Do not scale. This drawing must only be used for the purpose intended. Any discrepancies on or between all drawings issued must be drawn to the attention of the Designer for clarification. All drawings are to be read in conjunction with the relevant specialists drawings.


1 Scale: 1:50 @ A1/1:100 @ A3

PROPOSED GROUND FLOOR PLAN

All dimensions must be confirmed on site. This drawing is copyright and no part of it may be reproduced without consent. This drawing and the details thereon do not constitute an instruction.

This drawing is design intent only and is not intended for use in manufacturing, construction or fitting out, it is the contractor's responsibility to ensure all materials and specifications are fit for purpose.

Nothing on this drawing or associated specifications should be construed to relieve the contractor from their obligation to do a professional and workmanlike job.

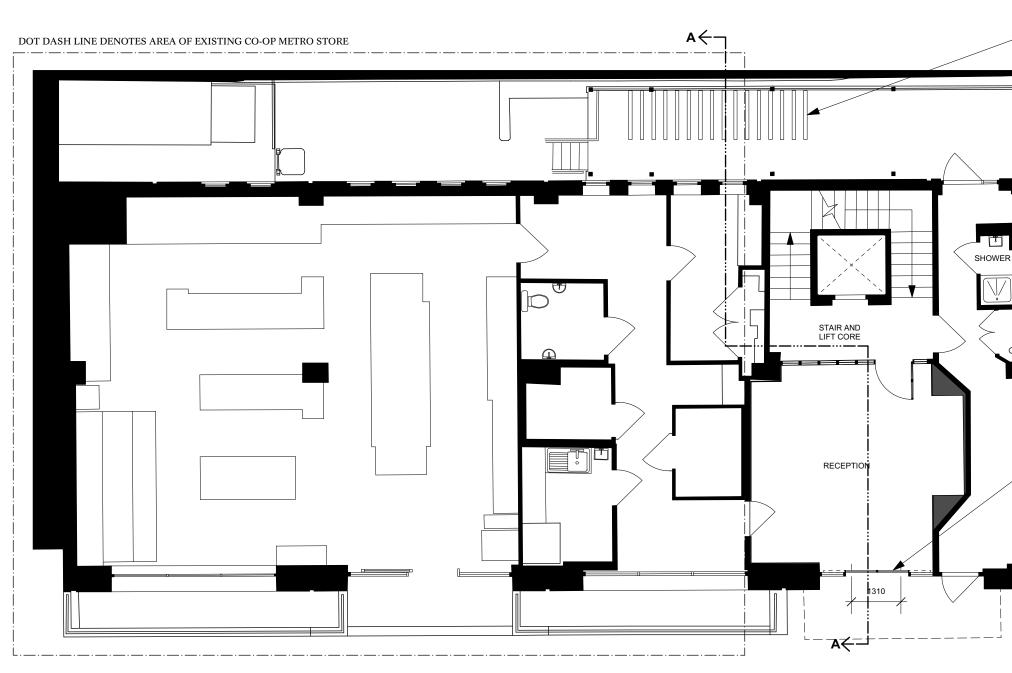

0 0 1 2 3 4 M WELIKE Unit 2, Albert Works, Conway Street Hove, East Sussex, BN3 3 LW T+44 (0) 1273 778077 M +44 (0) 728 056371 E Info@welketoday.co.uk W www.well

T +44 (0) 1273 778077 M +44 (0) 7889 069371 E info@weliketoday.co.uk

- EXISTING CYCLE PARKING SPACES



- PROPOSED GLAZED SLIDING DOORS WITH ALUMINIUM FRAME TO MATCH EXISTING. CLEAR OPENING SPACE 1310MM.

Pro				Project: 275 GRAYS INN ROAD	
				Client: BYWATER PROPERTIES	
				Drawing title: PROPOSED GROUND FLOOR PLAN	
				Scale: 1:100@A3	Date: AUGUST 2019
				Project number: WLT_GIR	Rev:
Rev	Date	Reason	Person	Status: PLANNING	Drawing number: 1011