



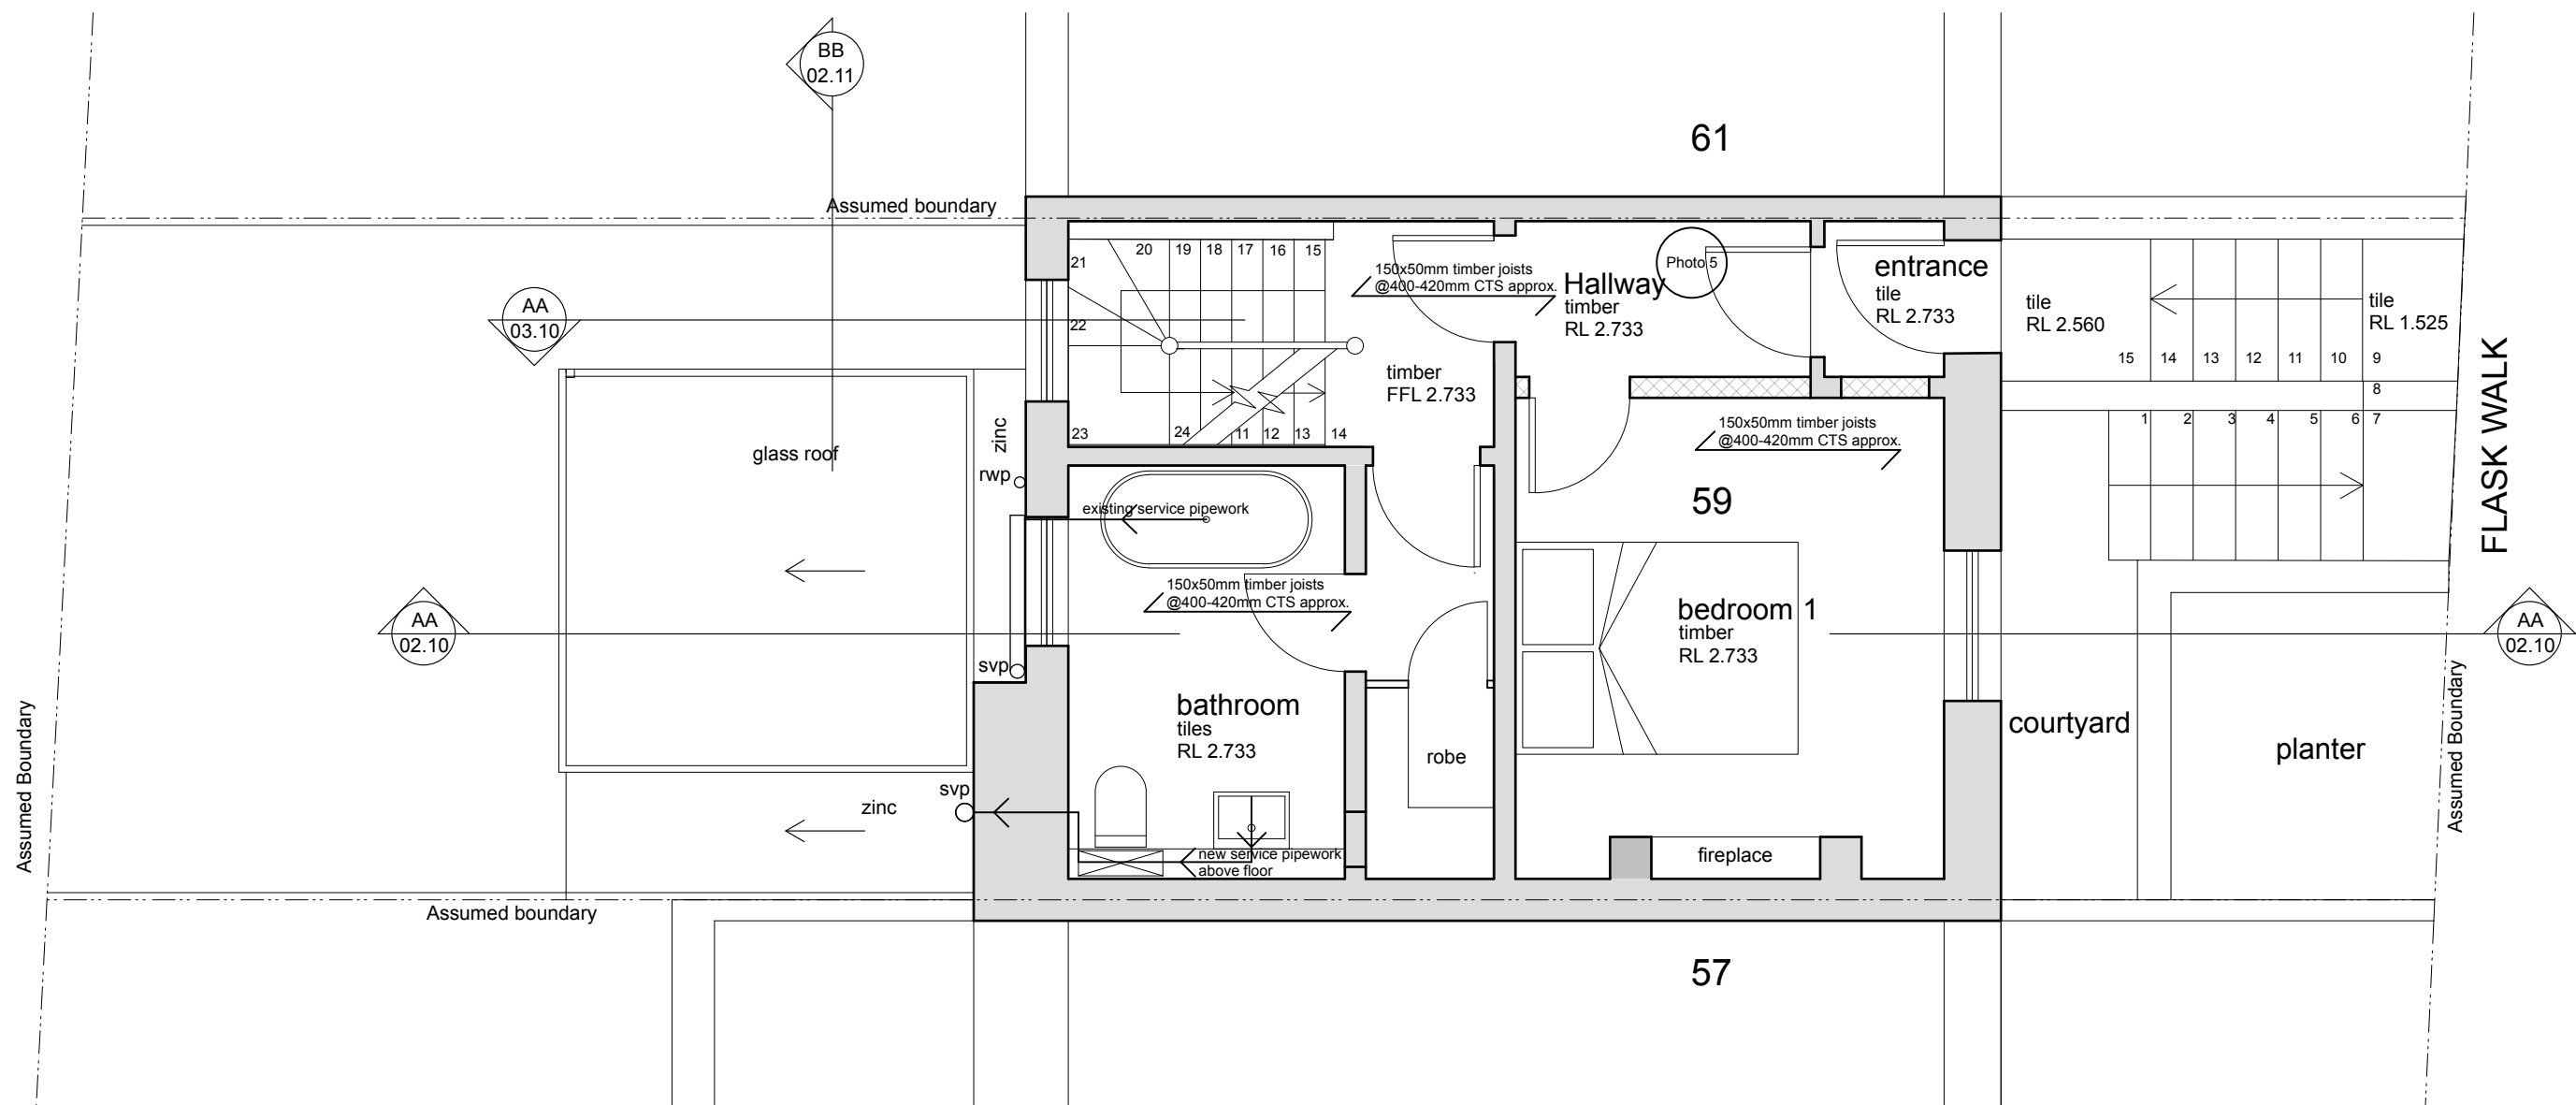
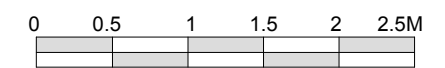



- LEGEND:**
-  EXISTING WALL
 -  NEW WALL
 -  ASSUMED BOUNDARY
 -  EXISTING TO BE REMOVED



1 PROPOSED GROUND FLOOR PLAN
1:50

 

<p>Revision:</p>	<p>General Notes: 1. All relative levels (RL's) are approximate only. Confirm on site.</p>	<p>© Copyright: Webb Miede Architects. All rights reserved. Do not scale this drawing but use figured dimensions only. Check all dimensions on site. Any errors or omissions are to be reported to Lynda Miede Associates immediately.</p>		<p style="text-align: center;">Webb Miede Architects Studio B, 7 Wellington Road, NW10 5LJ T. 020 8968 0279 M. 07718 536695 E. lynda@lyndamiede.com</p> <p>Issue: PLANNING: DISCHARGE OF CONDITIONS</p> <p>Client: CP PLUS</p>	<p>Project Title: 59 FLASK WALK, NW3 1EY</p> <p>Drawing Title: PROPOSED GROUND FLOOR PLAN</p> <p>Scale: 1:50 (A3) Date: 29.07.19 Drawn: LM Drawing No.: 2208-01.12 Revision: -</p>
-------------------------	---	--	---	---	--