

SBC BOX LEGEND

5 No. ST. Sparrow Teraclad
Dimensions: max (w) 318mm (h) 105mm (d)
SP Schwinger Sparrow Teraclad surface mounted or equal approved

5 No. SB. Bell Box
Material: BRCS
Dimensions: 250mm (w) 140mm (h) 140mm (d)
No. 16 Schwinger Bell Box surface mounted or equal approved

CB. Generalist 3rd box
Dimensions:
320mm entrance hole will attract Great Blue, Marsh, Cuckoo and Cuckoo TL, Redstart, Nuthatch, Colared and Great Spotted Woodpecker, Wrennet, Tree and House Sparrows and Gold.
18 Schwinger Nest Box for mounting on trees or equal approved

9 No. HB. Habitat Bell Box
500. Base materials laid down by Wildcare or equal approved
4 No. HB boxes 65 by Wildcare or equal approved

BALS BOX LEGEND


9 No. HB. Habitat Bell Box
500. Base materials laid down by Wildcare or equal approved
4 No. HB boxes 65 by Wildcare or equal approved

The contractor is responsible for checking dimensions, tolerances and references. Any discrepancy to be notified with the Architect before proceeding with the works. Where an item is covered by drawings to different scales the larger scale drawing is to be worked to.

Do not scale drawing. Drawn dimensions to be worked to in all cases.


CDM REGULATIONS 2015: All current drawings and specifications for the project must be read in conjunction with the Designer's Hazard and Environment Assessment Report.

All intellectual property rights reserved.

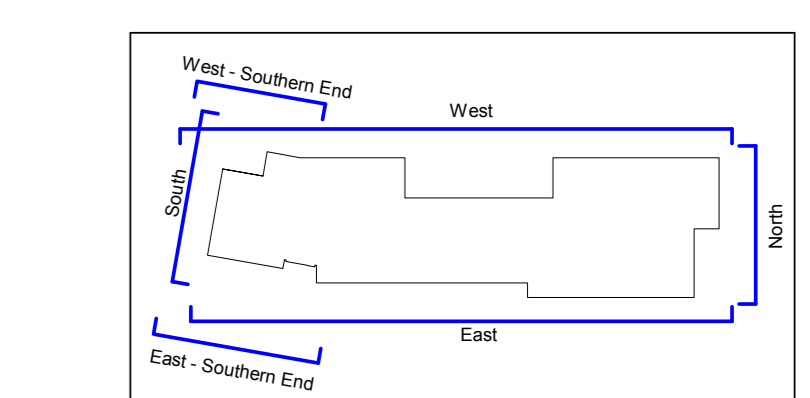


Key Plan Elevation
1: 1000


- DRAWING REFERENCES:**
- AA4796C-4000 series
 - AA4796C-4001 - Ground Floor Key Plan
 - AA4796C-4002 - First Floor Key Plan
 - AA4796C-4003 - Second Floor Key Plan
 - AA4796C-4004 - Third Floor Key Plan
 - AA4796C-4005 - Fourth Floor Key Plan
 - AA4796C-4006 - Fifth Floor Key Plan
 - AA4796C-4007 - Roof Key Plan
 - AA4796C-4010 - 4012 - Ground Floor Plans
 - AA4796C-4013 - 4015 - First Floor Plans
 - AA4796C-4016 - 4020 - Second Floor Plans
 - AA4796C-4021 - 4025 - Third Floor Plans
 - AA4796C-4026 - 4030 - Fourth Floor Plans
 - AA4796C-4031 - 4035 - Fifth Floor Plans
 - AA4796C-4036 - 4042 - Building Sections
 - AA4796C-4043 - Flat Type A
 - AA4796C-4044 - Flat Type B
 - AA4796C-4045 - Flat Type C
 - AA4796C-4046 - Flat Type D
 - AA4796C-4047 - Flat Type E
 - AA4796C-4048 - Flat Type F
 - AA4796C-4049 - Flat Type G
 - AA4796C-4050 - Accessories of Building
 - AA4796C-4051 - Fire Strategy Ground Floor
 - AA4796C-4052 - Fire Strategy First & Second Floor
 - AA4796C-4053 - Fire Strategy Third & Fourth Floor
 - AA4796C-4054 - Access & Security Strategy
 - AA4796C-4055 - Fire Strategy Fifth & Roof Plan
 - AA4796C-4056 - Refurbishment Strategy
 - AA4796C-4057 - Refurbishment Ceiling Plan - Ground & First Floor
 - AA4796C-4058 - Refurbishment Ceiling Plan - Second & Third Floor
 - AA4796C-4059 - Refurbishment Ceiling Plan - Fourth & Fifth Floor
 - AA4796C-4060 series - Details
 - AA4796C-4061 series
 - AA4796C-4062 - External Opening Type Elevations
 - AA4796C-4063 - External Opening, Roughing and Curtain Wall Schedules
 - AA4796C-4064 series
 - AA4796C-4065 - Stairs and Lifts
 - AA4796C-4067 - 4011 - Internal Doors and Screens

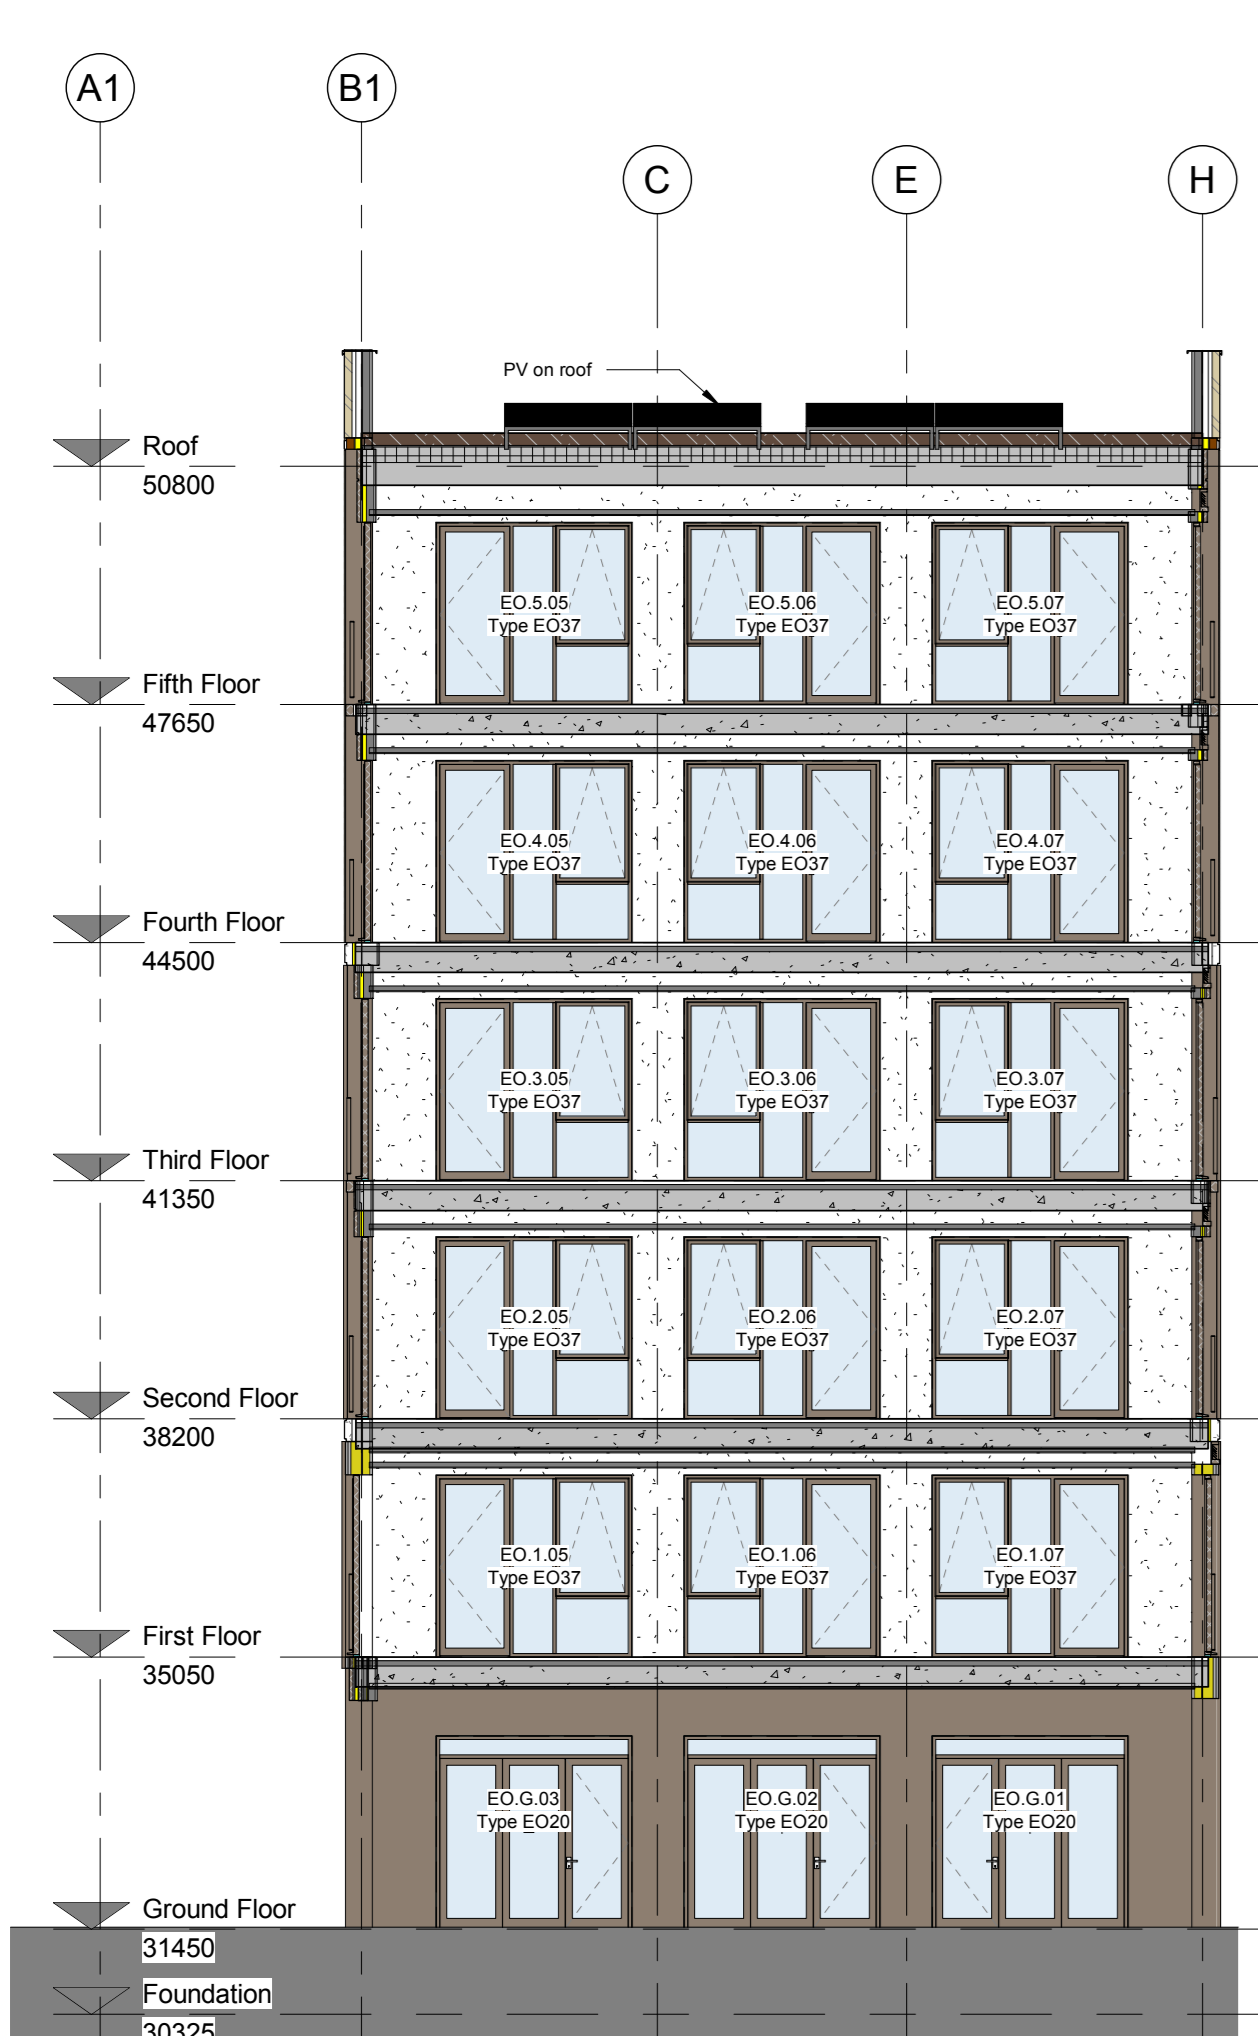

1 South Elevation taken through Wintergarden
1: 100

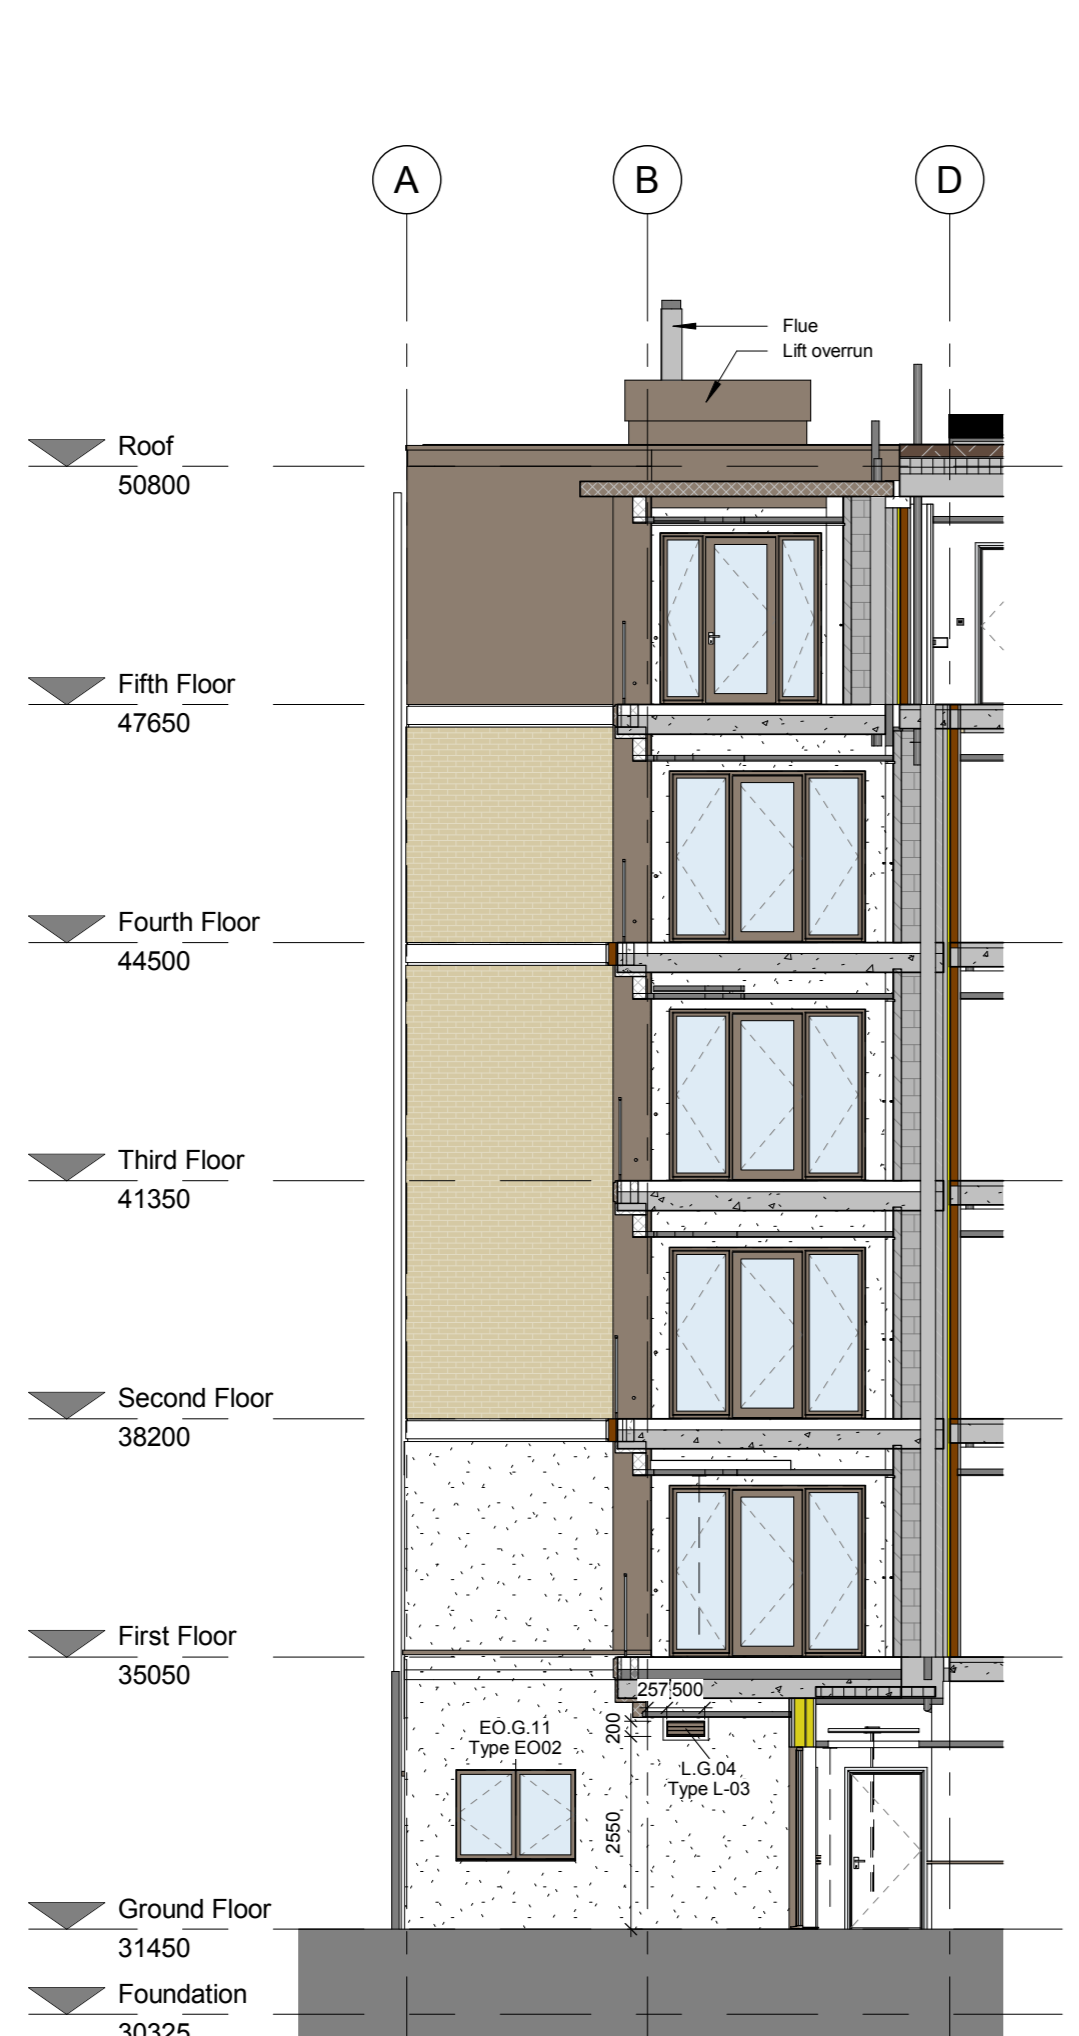


6 South Elevation - rear side through middle
1: 100

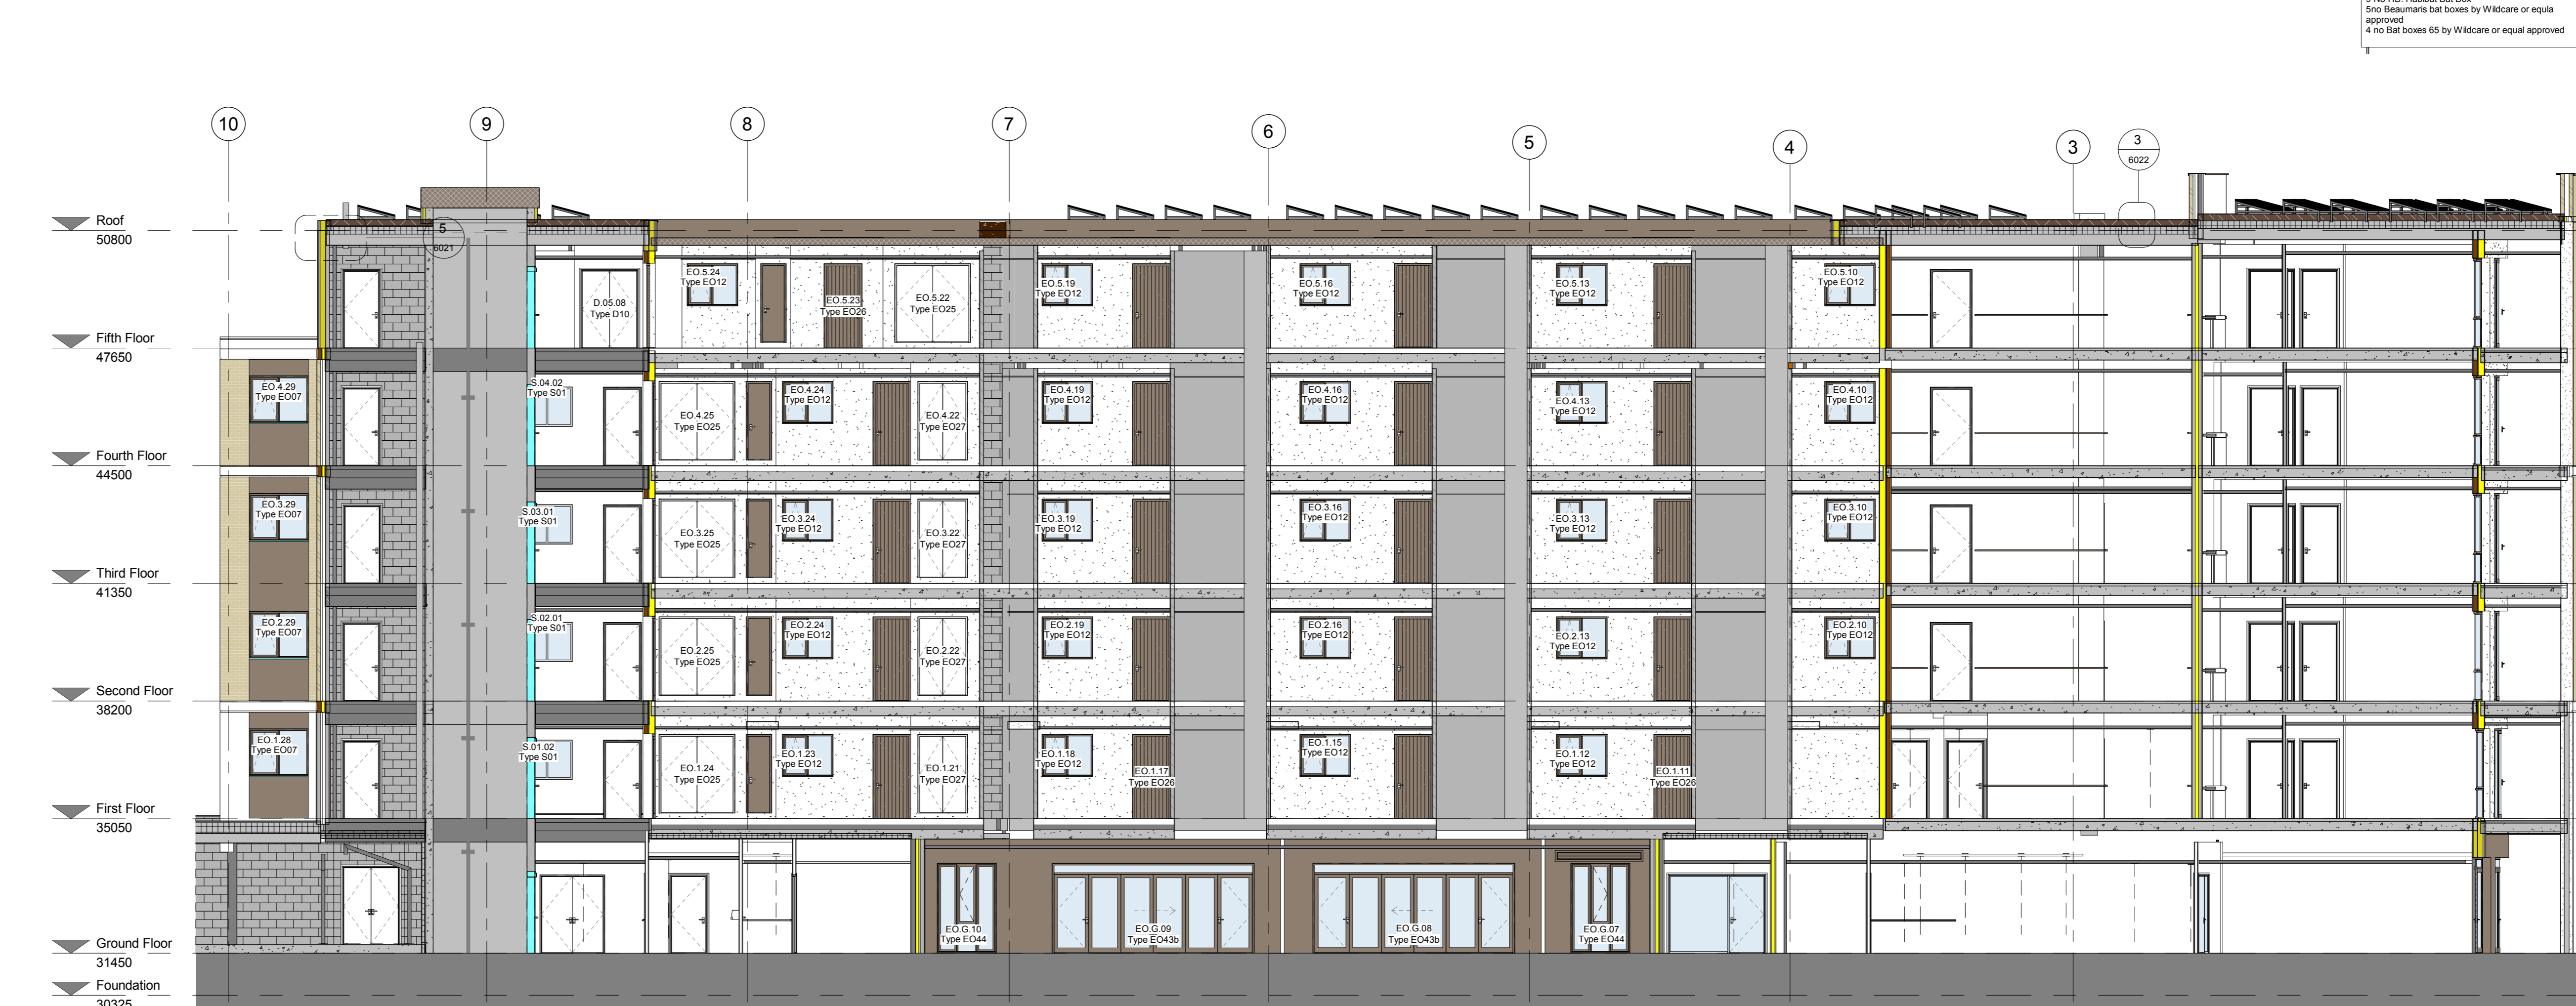

2 Internal West Elevation
1: 100



3 South Main Elevation
1: 100

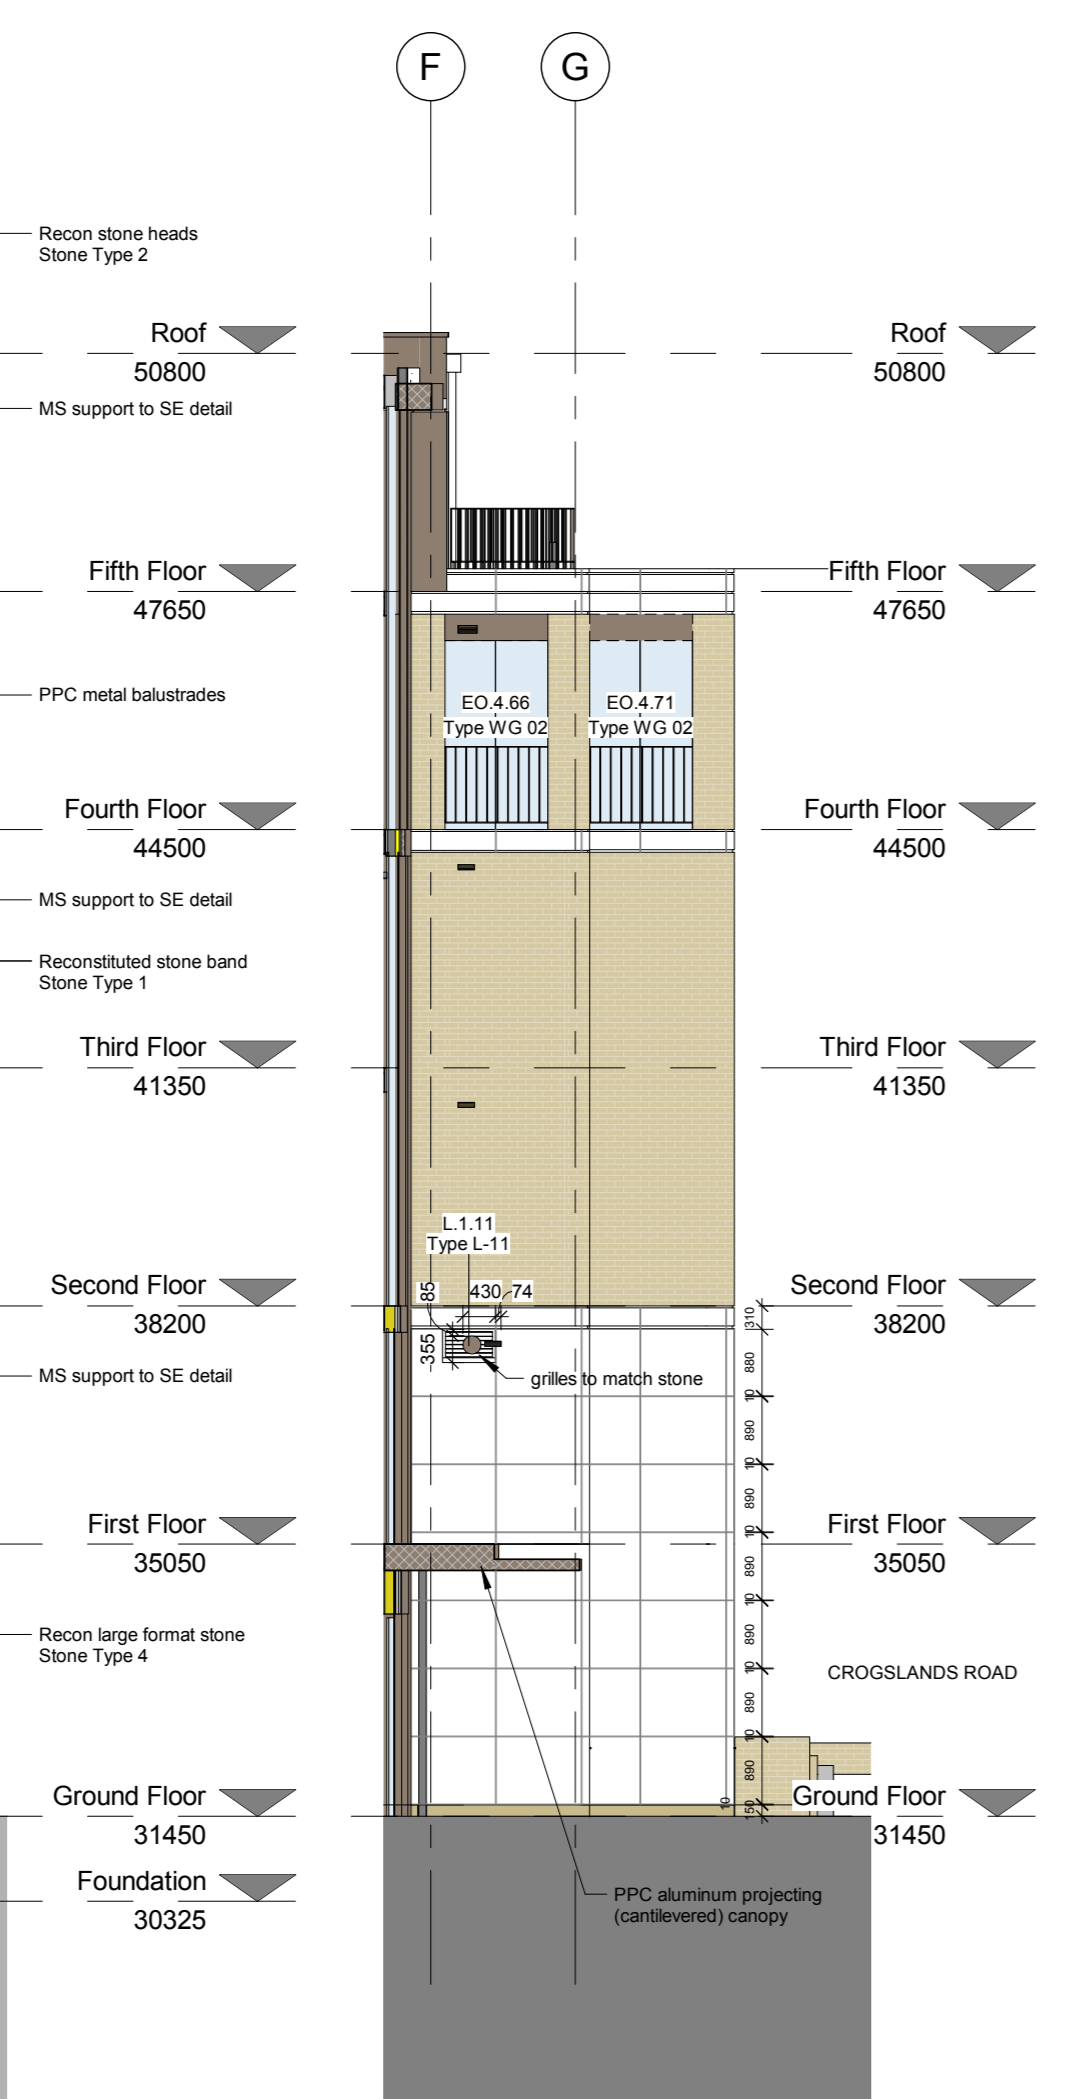

4 South Elevation at Stagger
1: 100



5 West Main Elevation
1: 100

Horizontal movement joints located - second floor - ball brick parapet south elevation - stone parapet

Refer to SE drawing for full detail

Rev	Date	Description	Dwn	Ckd
J	24-06-19	Loaves updated, notes added	KS	PJ
I	24-04-19	Rear material Assessment for cladding	PJ	JB
H	15-04-19	Roof access removed and updated to contractor comments. Response to stone - items added/Revised/removed/updated/rev	KS	PJ
G	03-04-19	E-1 in First Floor revised, FURTHER issues not added	KS	PJ
F	08-03-19	Updated to contractors comments	PJ	JB
E	11-02-19	Updating height reduced to 1100 high on walkways	MA	PJ
D	08-02-19	Updated to contractors comments	PJ	JB
C	18-01-19	Updated to contractors comments. General update	PJ	JB
B	12-12-18	original wall detail	PJ	JB
A	08-11-18	Elevations general update	PJ	MA
	17-08-18	Final issue		

Charlie Ratchford, Extra Care
Elevations Sheet 2
Construction

AA4796C-4038 **REV J**
Construction

Drawn MA Checked PJ Date Sep'18 Scale: as A0 As indicated

