



Do not scale from this drawing.
Check drawing on receipt and immediately report any discrepancies to the Architect.
Verify all dimensions and levels on site prior to construction.
The contents of this drawing are Stiff + Trevillion Architects LLP copyright and shall not be re-used without their written permission.

Notes
All levels shown are referenced from the accompanying survey drawings:
- EX-02-101
- EX-02-101
- EX-02-102
- EX-03-101
- EX-03-101
- EX-04-100
Survey by APR Services Ltd.

- ① MAINTAIN EXISTING WINDOWS
- ② REPLACE EXISTING DOOR WITH FULL HEIGHT WINDOW TO MATCH EXIST. WINDOWS
- ③ OMIT WINDOW, ENLARGE OPENING FOR NEW TIMBER DOOR

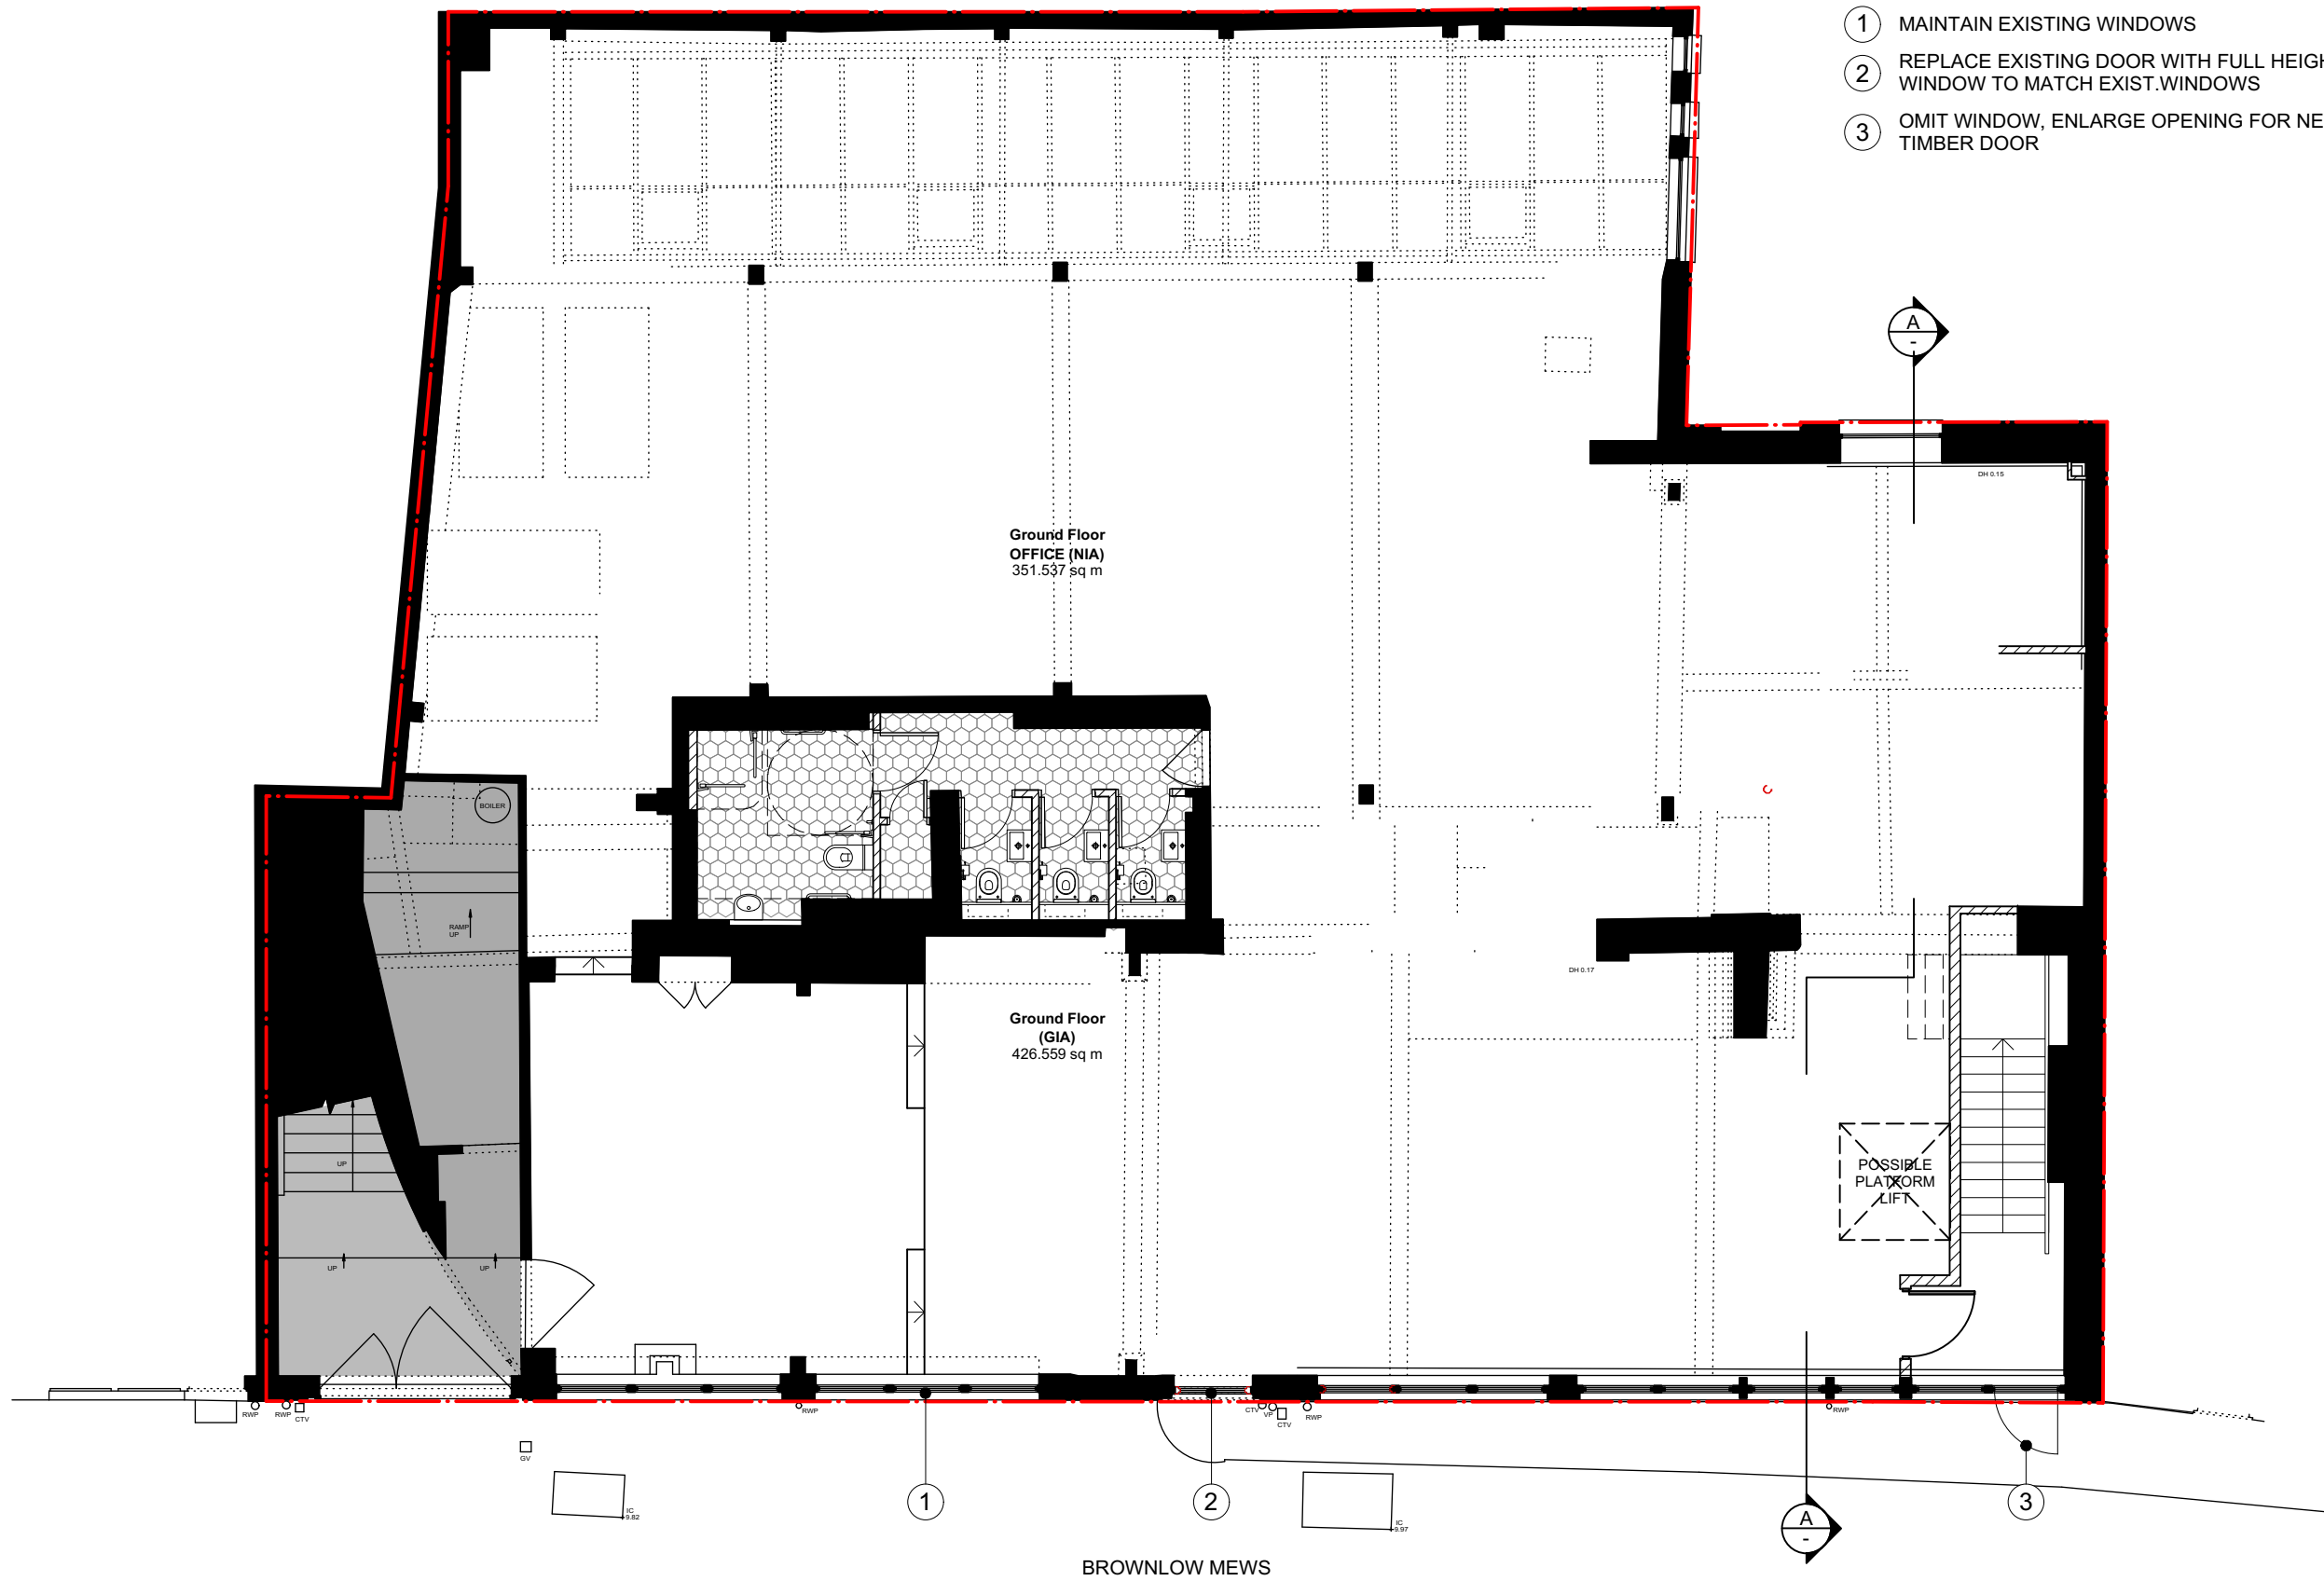

1 GROUND FLOOR PLAN
SCALE 1:100 @ A3

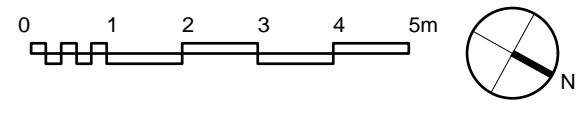

Rev.	Date	Note	Approved

Stiff + Trevillion
 Stiff + Trevillion Architects Ltd
 16 Woodfield Road
 London W9 2BE
 T +44(0)20 8960 5550
 mail@stiffandtrevillion.com
 www.stiffandtrevillion.com

Client

Project
21 - 20A BROWNLOW MEWS
LONDON WC1N 2LA

Drawing Title
GROUND FLOOR PLAN
AS PROPOSED

Drawing Status
PLANNING

Date	Scale @ A1	Scale @ A3
09.08.19	1:50	1:100
Project No.	Drawing No.	Revision
4457	PR-02-100	C