
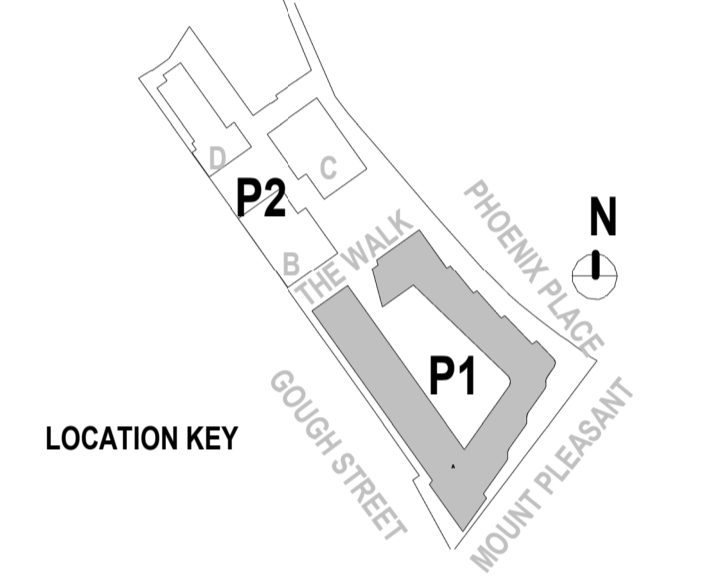


1 Courtyard North Elevation - Planning  
Scale 1 : 200

Reference list:  
List all external references and models used, this must include the revision  
e.g.  
MP1-AA-B1-SL-M3-A31-030001 REV A (Architectural Revit model Block 1)  
MP1-BB-B1-SL-M3-A21-020002 REV C (Structural Revit model Block 1)  
MP1-ZZ-B1-SL-M3-A71-050001 REV B (MEP Revit model Block 1 - Mechanical)  
MP1-ZZ-B1-SL-M3-A71-060001 REV D (MEP Revit model Block 1 - Electrical)  
4607-T-G-REV B (Topological Survey)  
etc.

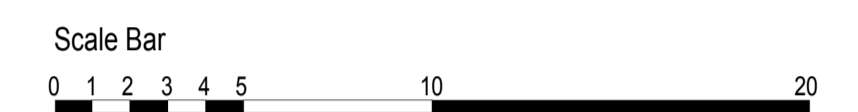


Rev	DATE	REVISION HISTORY	Dsg	Drw	Chk	App
A	07.08.19	Planning Issue				

CLIENT LOGO



**Taylor Wimpey**  
Central London

www.bouygues-uk.com

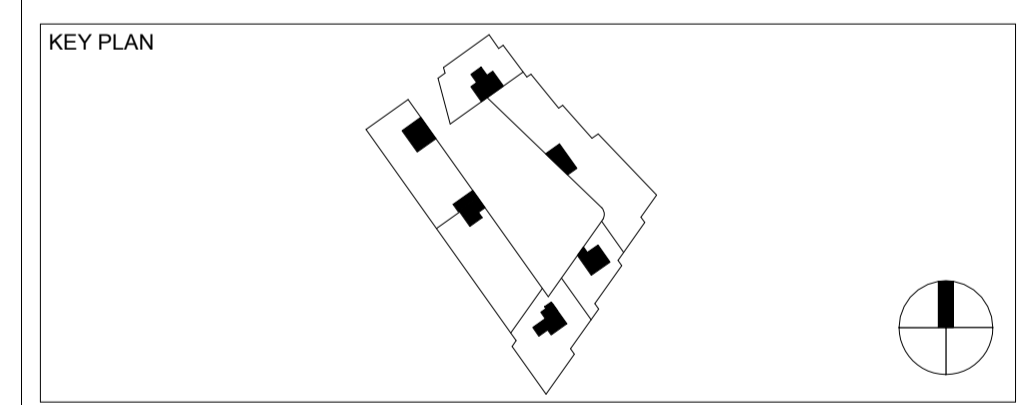

ORIGINATOR

**BroadwayMalyan<sup>BM</sup>**

2 Castle Street, Castlefield, Manchester. M3 4LZ.  
0161 819 2277

DRAWING TITLE

Mount Pleasant Phase 1  
Courtyard North Elevation

Name	Signature	Date
Designed by Designer		07.08.19
Drawn by Author		07.08.19
Checked Checker		07.08.19
Approved Approver		07.08.19

SCALE 1 : 200 @ A1 BIM FILE NAME

FIRST ISSUE DATE 07/08/2019 PROPOSED STATUS PLANNING

PROJECT	ISSUER	AREA	LEVEL	TYPE	TRADE	SEQUENCE	REV
MP1	BMA	ALL	SL	ELV	A31	905208	A