

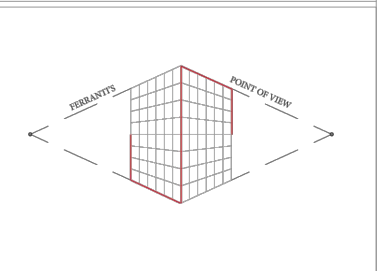


This drawing and design is copyright of Ferranti's Point of View Ltd and must not be reproduced in part or in whole without prior written consent. Contractors must verify all dimensions on site before commencing work. Any discrepancies in the drawing must be reported to the Agent. The contractors are to check all dimensions, drain runs and general conditions on site before commencing all works are to be carried out in accordance with current building regulations, British standards, code of practice and local authority requirements. Do not setout the building or order materials by scaling the drawings.

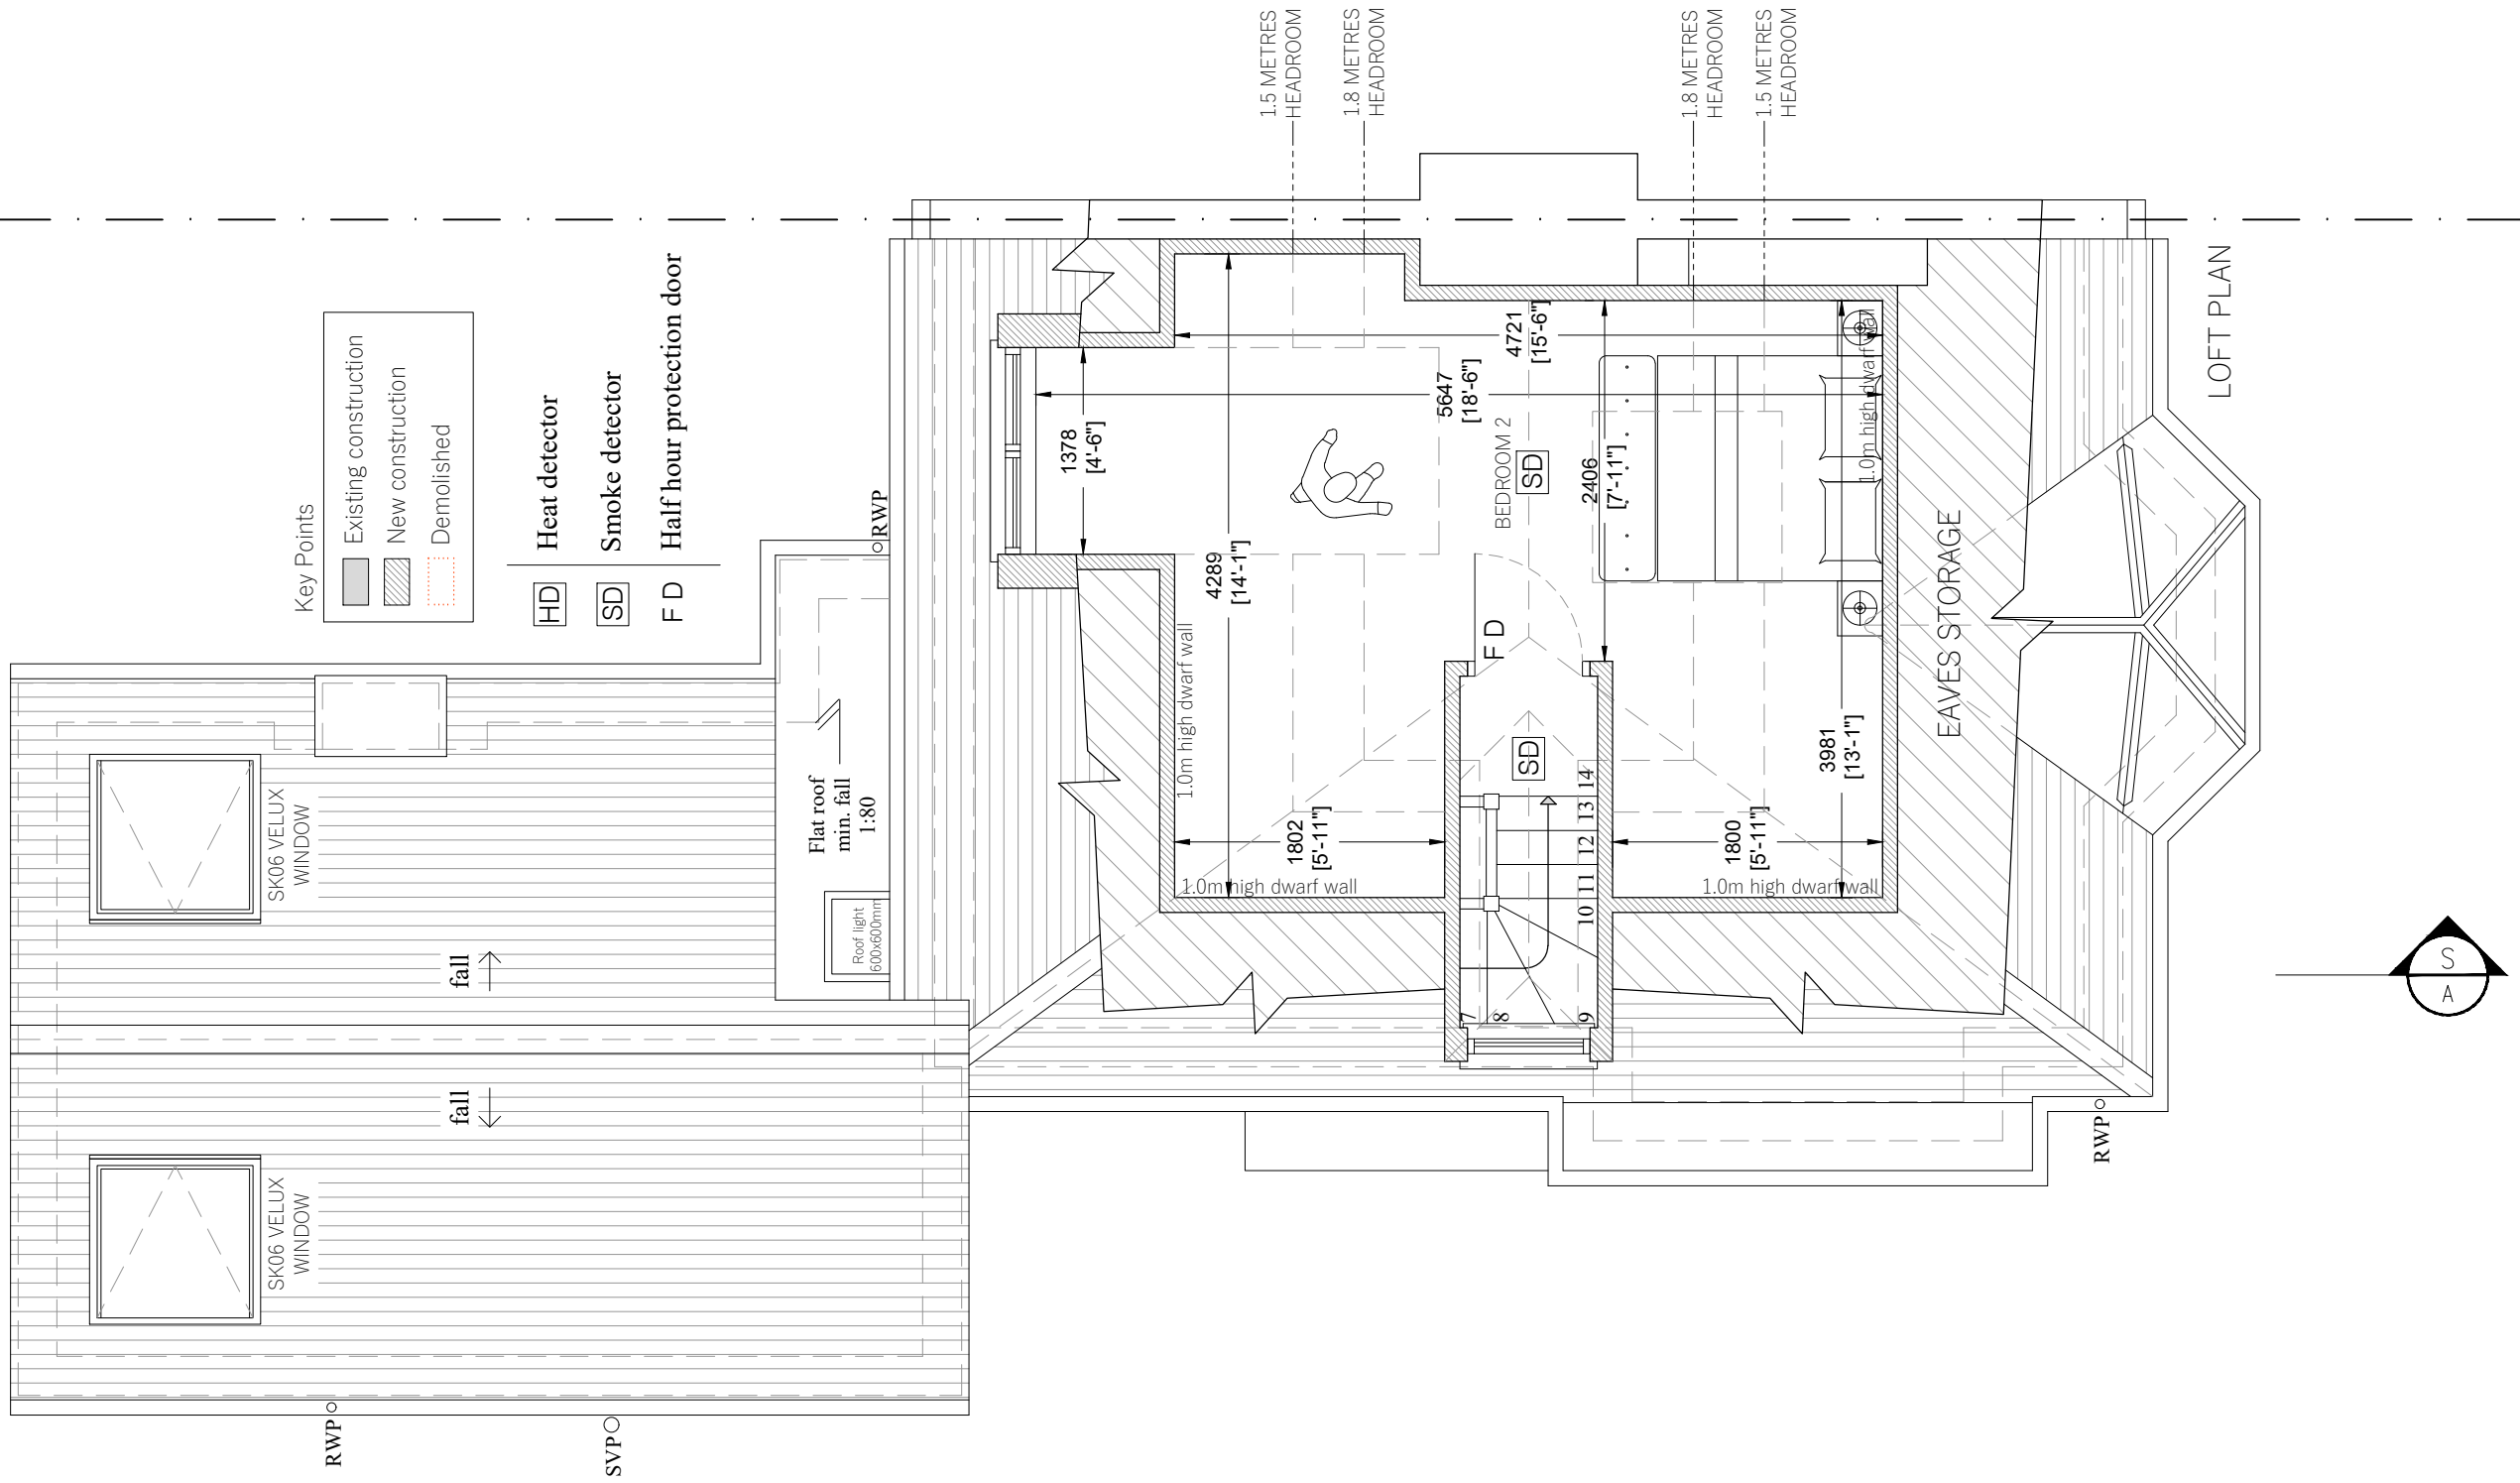

Client's Address	1a Ulysses Road London NW6 1ED
Client's Details	Mr Ivan Djordjevic
Drawing Reference	RE011 - 03
Drawing Name	Proposed Floor Plans
Drawing Scale	1:100 @ A3 - 1:50 @ A1
Revision	E

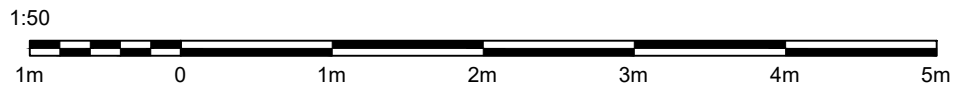

Key Points


- Existing construction
- New construction
- Demolished

Legend

- Heat detector
- Smoke detector
- Half hour protection door


This drawing and design is copyright of Ferranti's Point of View Ltd and must not be reproduced in part or in whole without prior written consent. Contractors must verify all dimensions on site before commencing work. Any discrepancies in the drawing must be reported to the Agent.

The contractors are to check all dimensions, drain runs and general conditions on site before commencing all works are to be carried out in accordance with current building regulations, British standards, code of practice and local authority requirements. Do not setout the building or order materials by scaling the drawings.

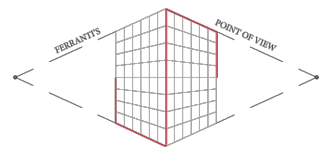



Client's Address	1a Ulysses Road London NW6 1ED
Client's Details	Mr Ivan Djordjevic
Drawing Reference	RE011 - 04
Drawing Name	Proposed Loft Plan
Drawing Scale	1:50 @ A3 - 1:25 @ A1
Revision	E



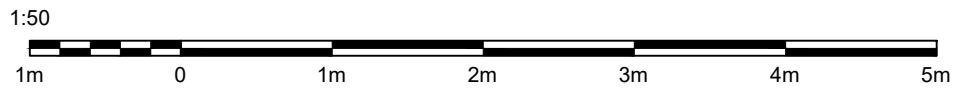

This drawing and design is copyright of Ferranti's Point of View Ltd and must not be reproduced in part or in whole without prior written consent. Contractors must verify all dimensions on site before commencing work. Any discrepancies in the drawing must be reported to the Agent.

The contractors are to check all dimensions, drain runs and general conditions on site before commencing all works are to be carried out in accordance with current building regulations, British standards, code of practice and local authority requirements. Do not set out the building or order materials by scaling the drawings.

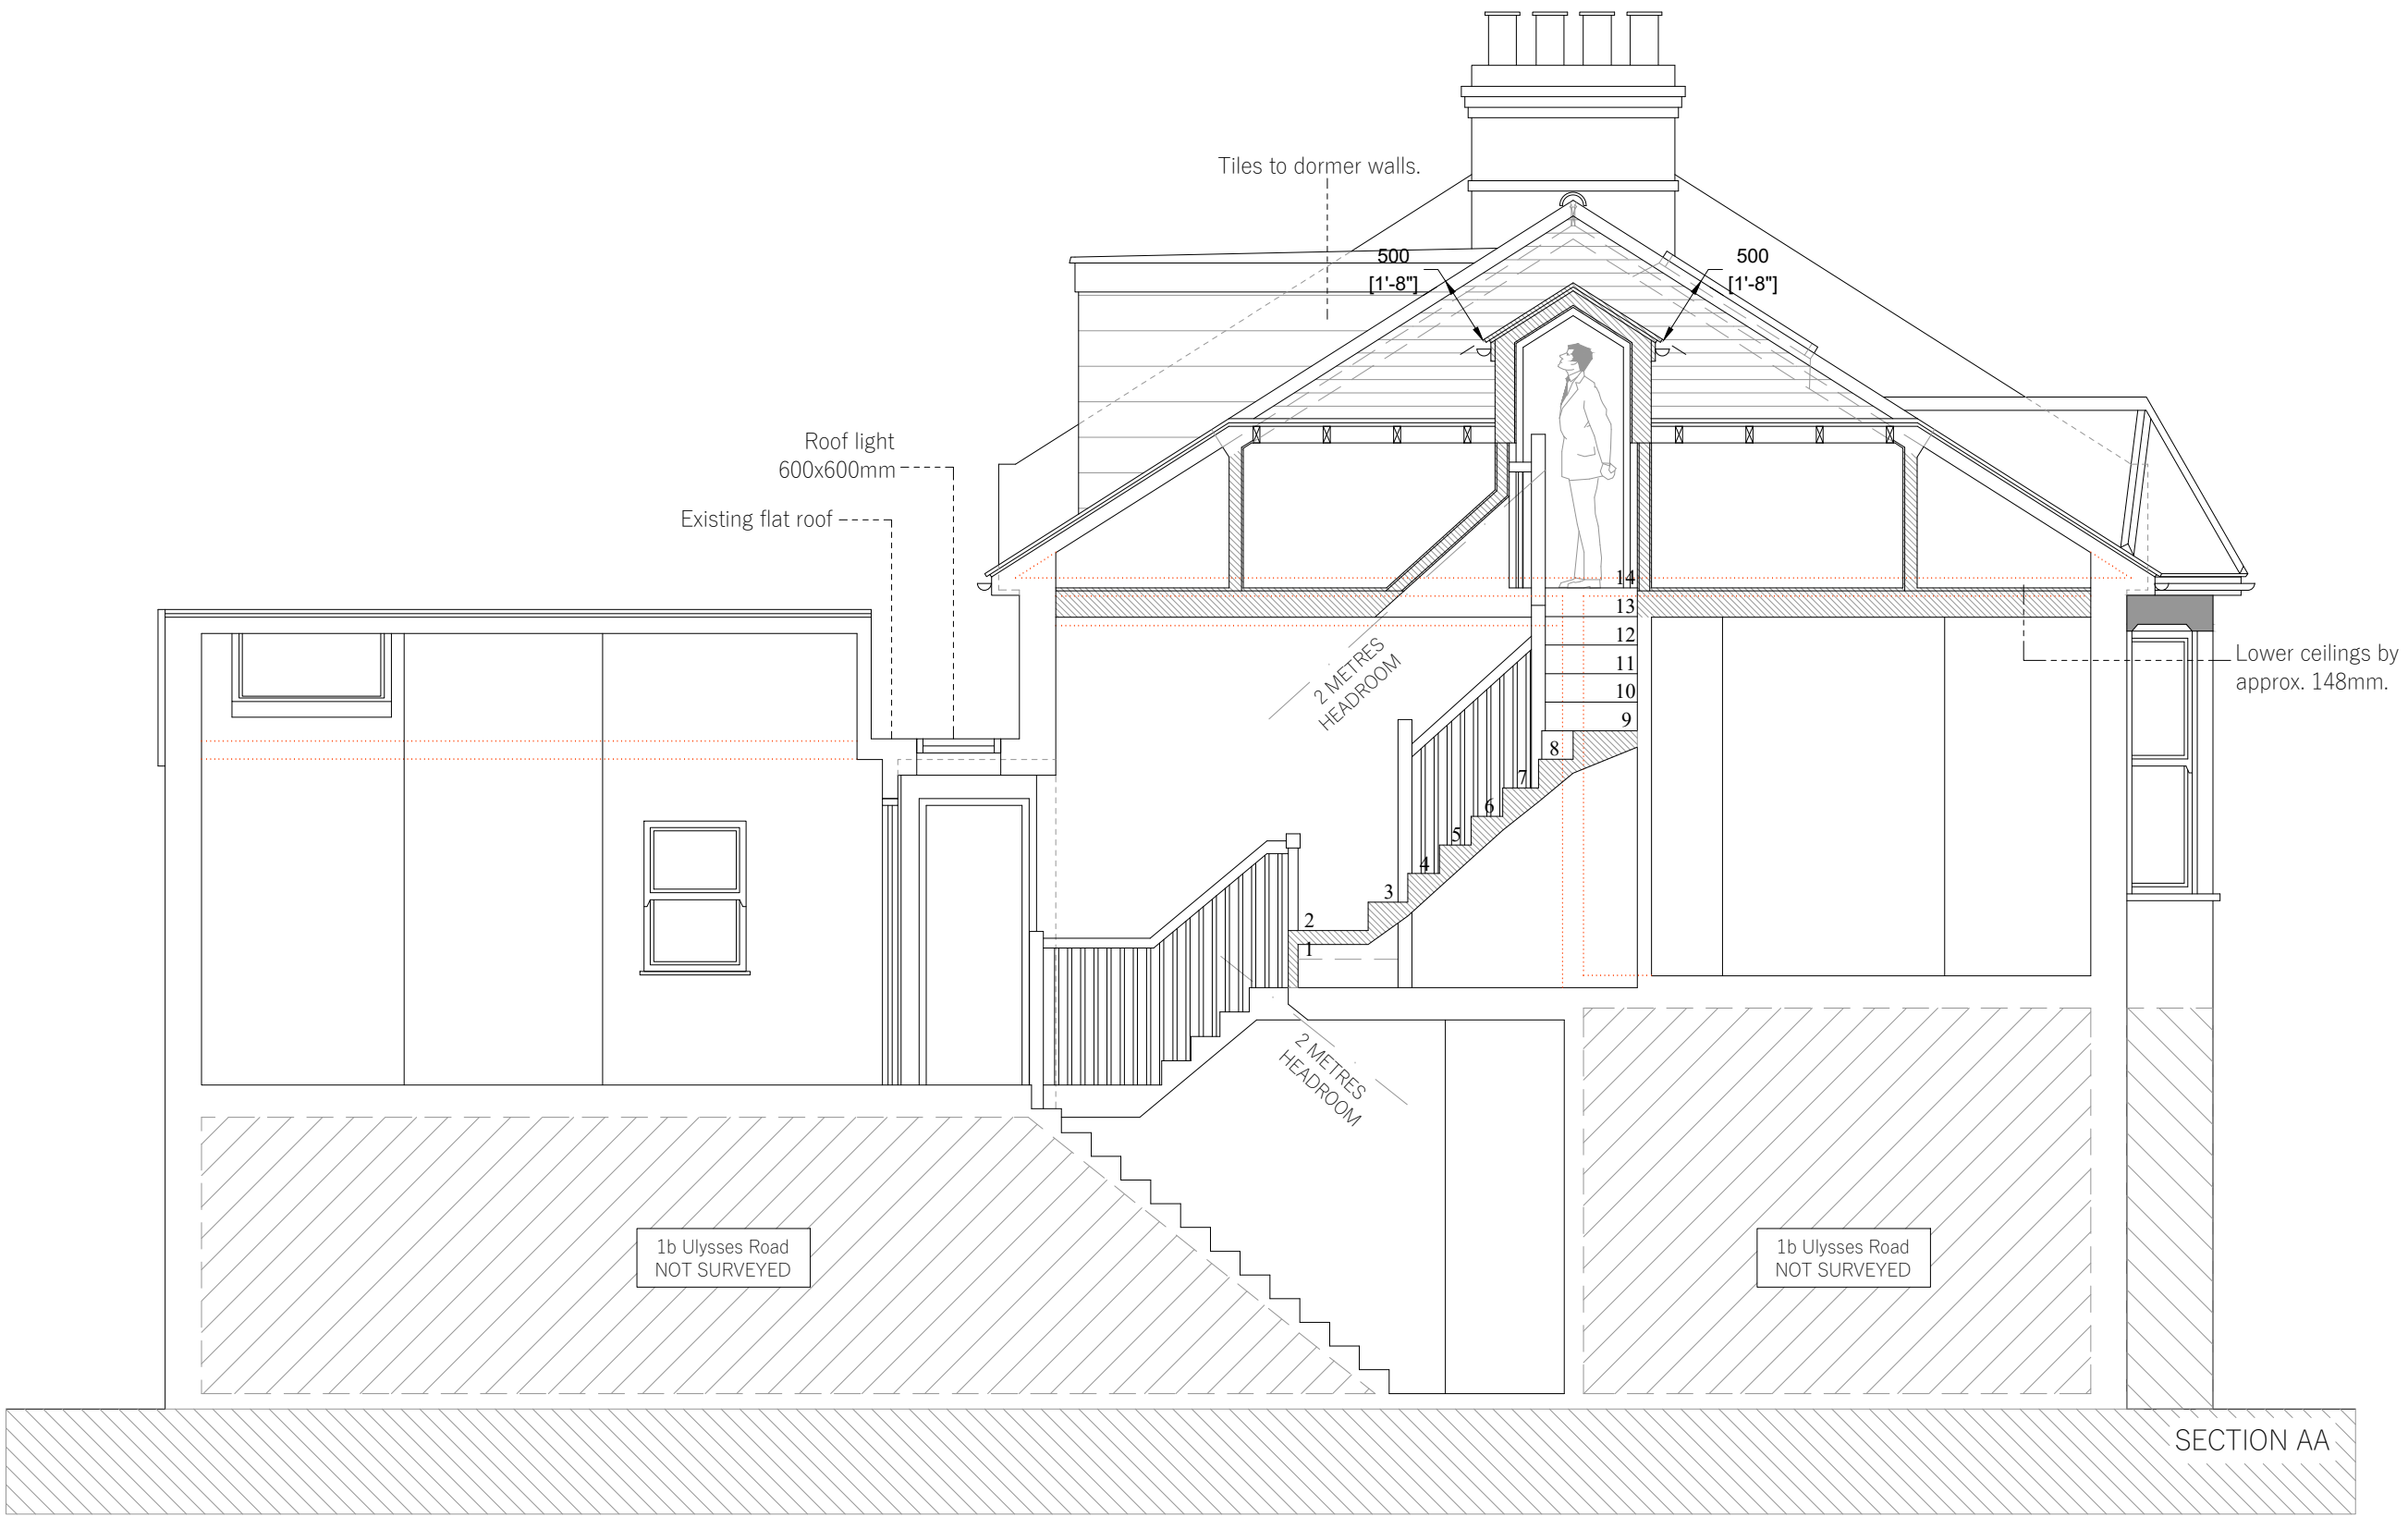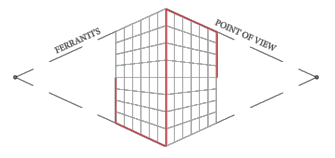


Client's Address	1a Ulysses Road London NW6 1ED
Client's Details	Mr Ivan Djordjevic
Drawing Reference	RE011 - 05
Drawing Name	Proposed Section AA
Drawing Scale	1:50 @ A3 - 1:25 @ A1
Revision	E

Lower ceilings by approx. 148mm.


1b Ulysses Road
NOT SURVEYED

1b Ulysses Road
NOT SURVEYED


SECTION AA

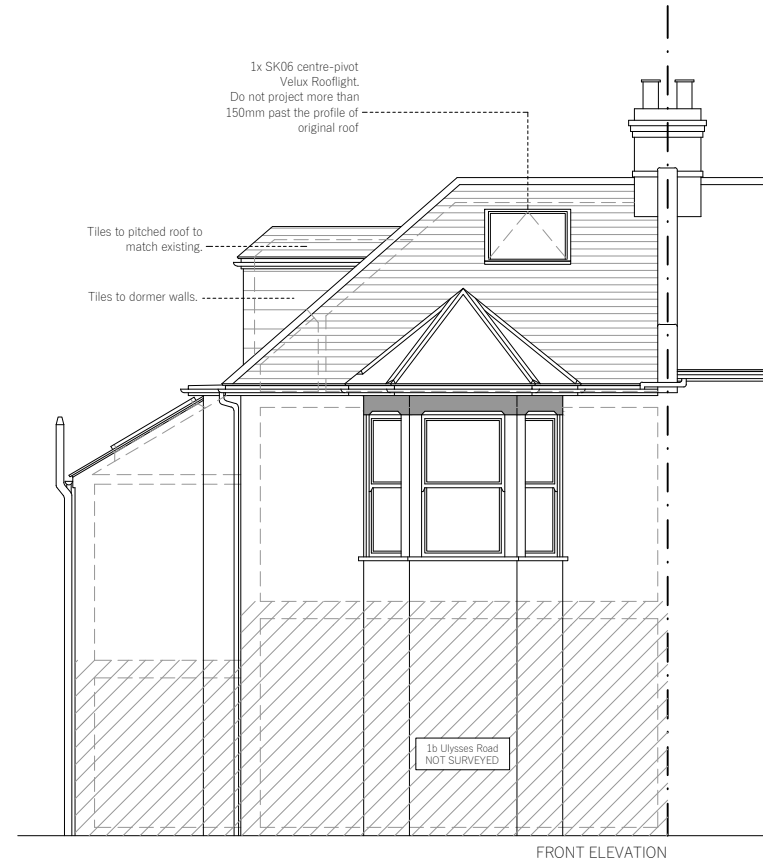

FRONT ELEVATION

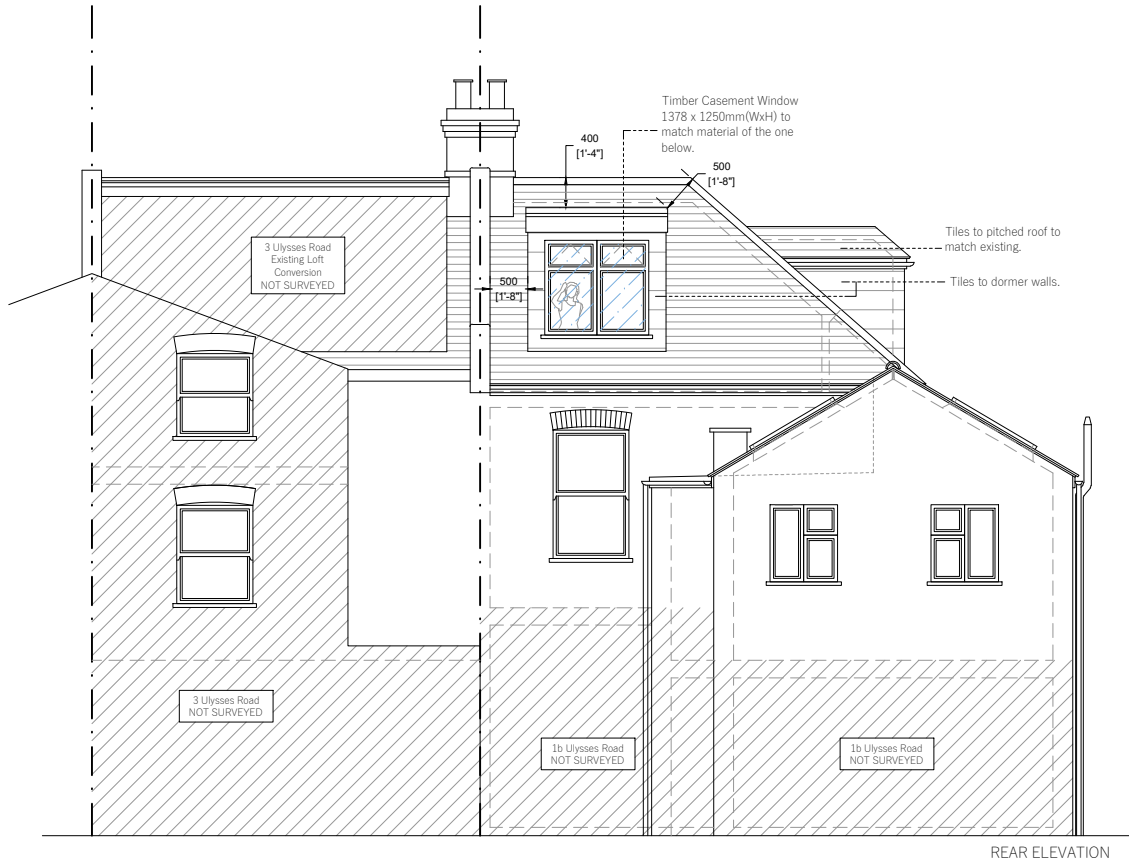

REAR ELEVATION

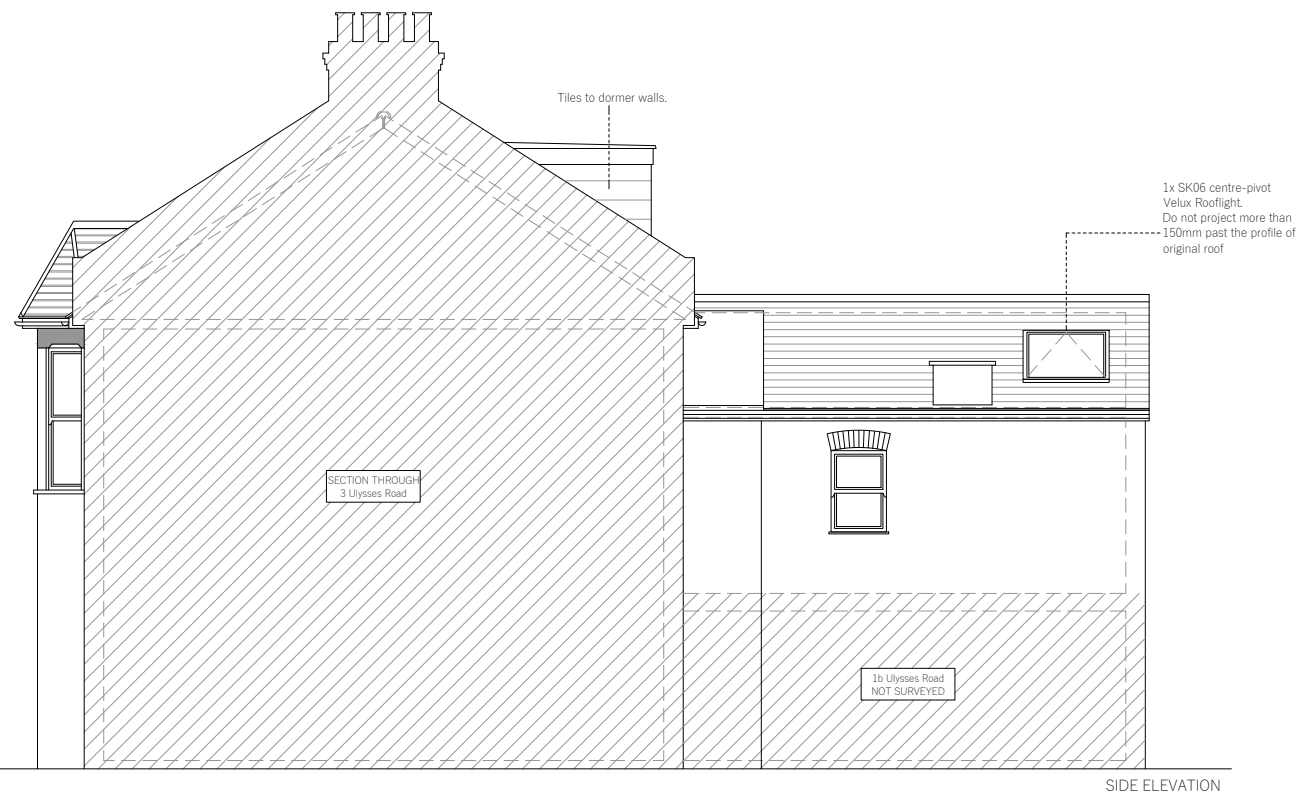


SIDE ELEVATION



SIDE ELEVATION

This drawing and design is copyright of Ferranti's Point of View Ltd and must not be reproduced in part or in whole without prior written consent. Contractors must verify all dimensions on site before commencing work. Any discrepancies in the drawing must be reported to the Agent. The contractors are to check all dimensions, drain runs and general conditions on site before commencing all works are to be carried out in accordance with current building regulations, British standards, code of practice and local authority requirements. Do not setout the building or order materials by scaling the drawings.

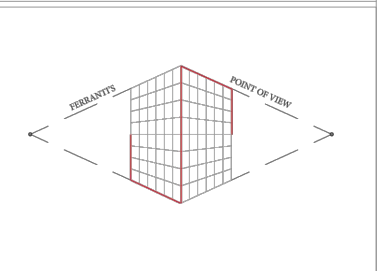

Client's Address	1a Ulysses Road London NW6 1ED
Client's Details	Mr Ivan Djordjevic
Drawing Reference	RE011 - 06
Drawing Name	Proposed Elevations
Drawing Scale	1:100 @ A3 - 1:50 @ A1
Revision	E