



PRICING DRAWINGS

- NOTES:**
1. CONTRACTOR TO VERIFY EXISTING DIMENSIONS PRIOR TO CONSTRUCTION
 2. REFER TO ENGINEERS DRAWINGS FOR DETAILS OF STRUCTURE

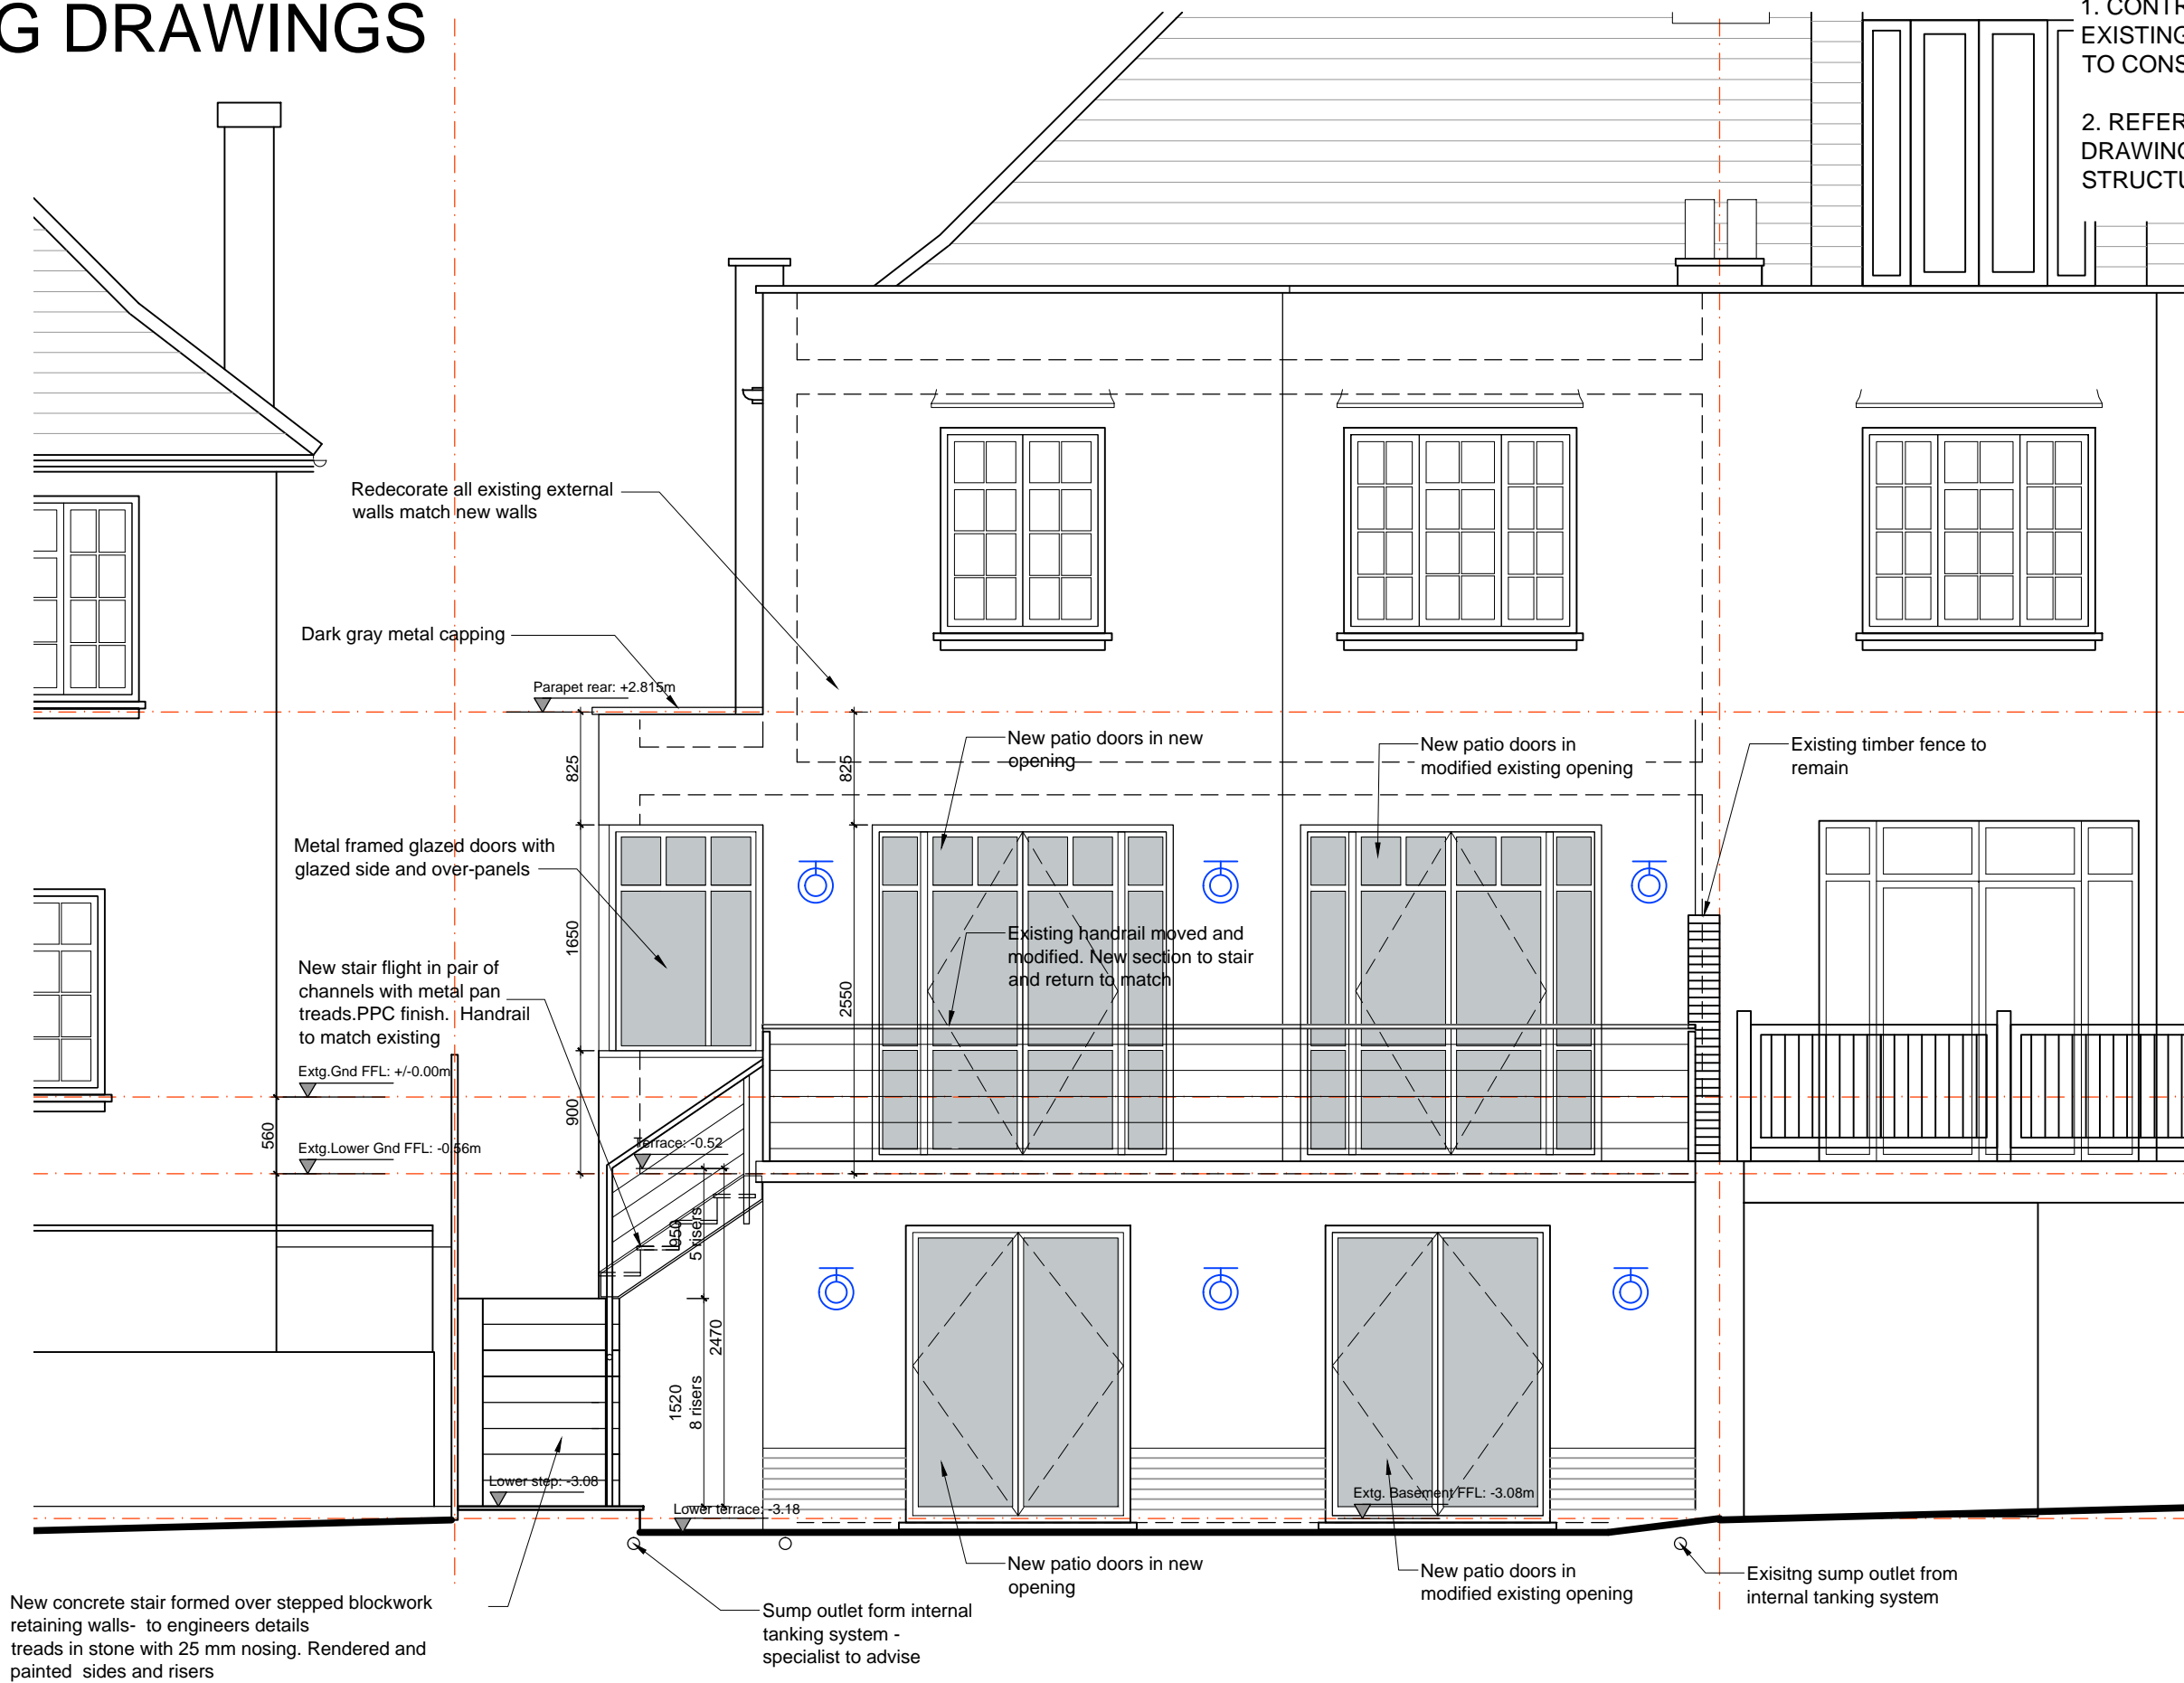

Revisions A 20.03.19 Note regarding colour of metal frames removed B 26.03.19 Existing handrail removed C 02.08.19 Coordinated with engineers drawings and details added <small>1. This drawing and all the designs herein are the sole property of HAT and may not be used without written authorisation. 2. These drawings are not for construction and the contractor must verify all site dimensions and must notify h&d of any discrepancies. 3. Do not scale from this drawing all dimensions shown to be confirmed on site prior to construction 4. All measurements in metric</small>	Project 14 Makepeace Avenue Holly Lodge Estate		Drawing PROPOSED REAR ELEVATION	
	Scale 1:100@A3		Date Dec 2018	
			Drawing No 226_EL-03	Revision C
	 22A Iliffe Yard London SE17 3QA tel: +44(0)207 703 2270 info@hatarch.co.uk www.hatarch.co.uk			