

- Roof

12170
- Third Floor

9670
- Second Floor


6820
- First Floor

3370
- Ground Floor

0




	No.	Description	Date	Benedetto Litteri Architect				PROJECT 69 Patshull Road		CLIENT Riccardo Calzavara			
	A	Updated to suit design developments	08-19					SHEET Proposed Rear Elevation		Date 06/2018	Project number Project Number	Scale (@ A3) 1 : 100	
				CODE	STATUS	SUITABILITY DESCRIPTION	PURPOSE OF ISSUE			Drawn by Author	DRAWING NUMBER		REV
										Checked by Checker	E302	A	

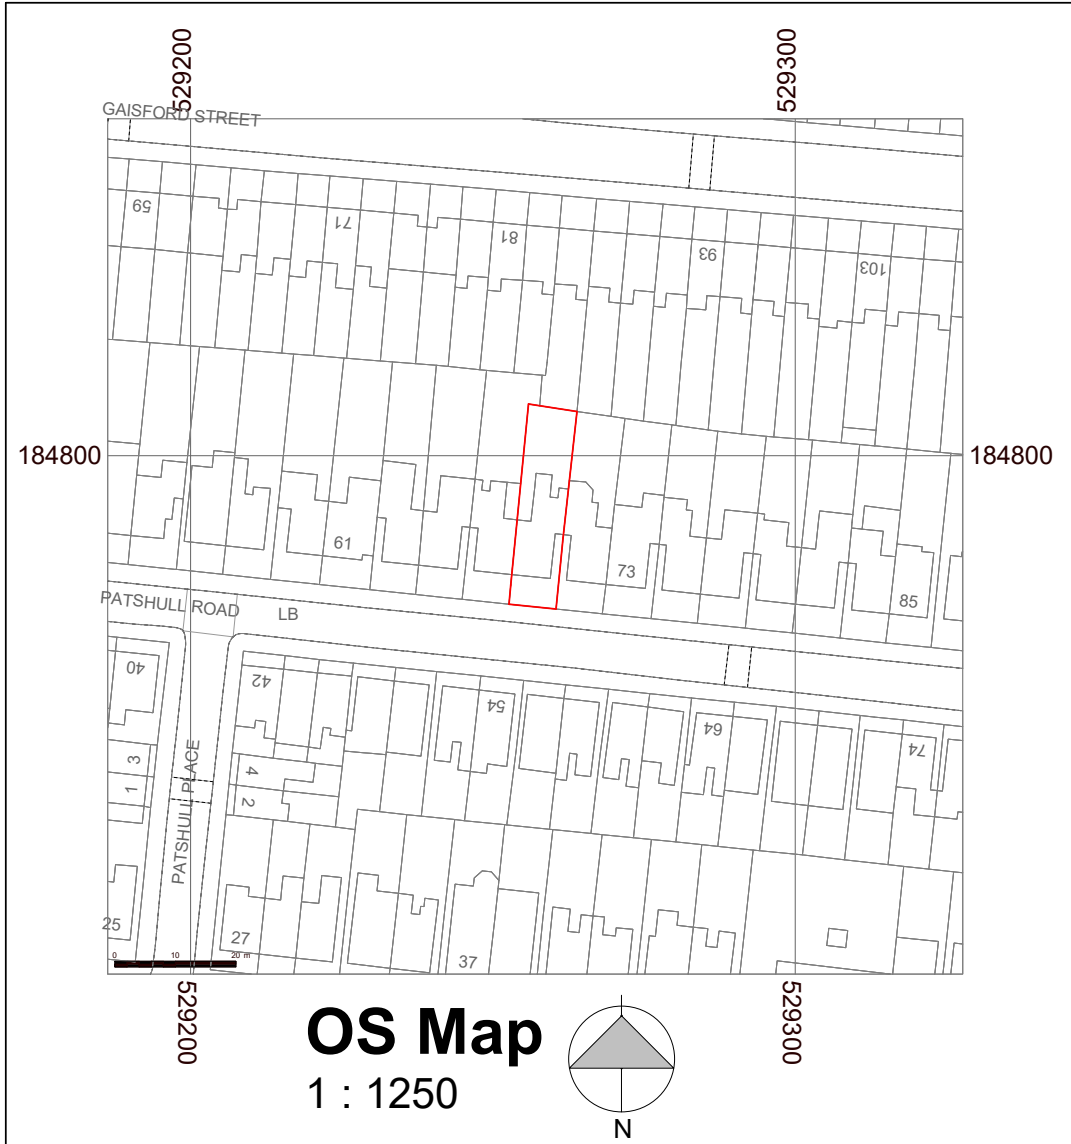

Property Boundary

- 1 Unit 1
- 2 Unit 2
- 3 Garden
- 4 Roof Light
- 5 Shed
- 6 Refuse bins
- 7 Patio
- 8 Flat Roof


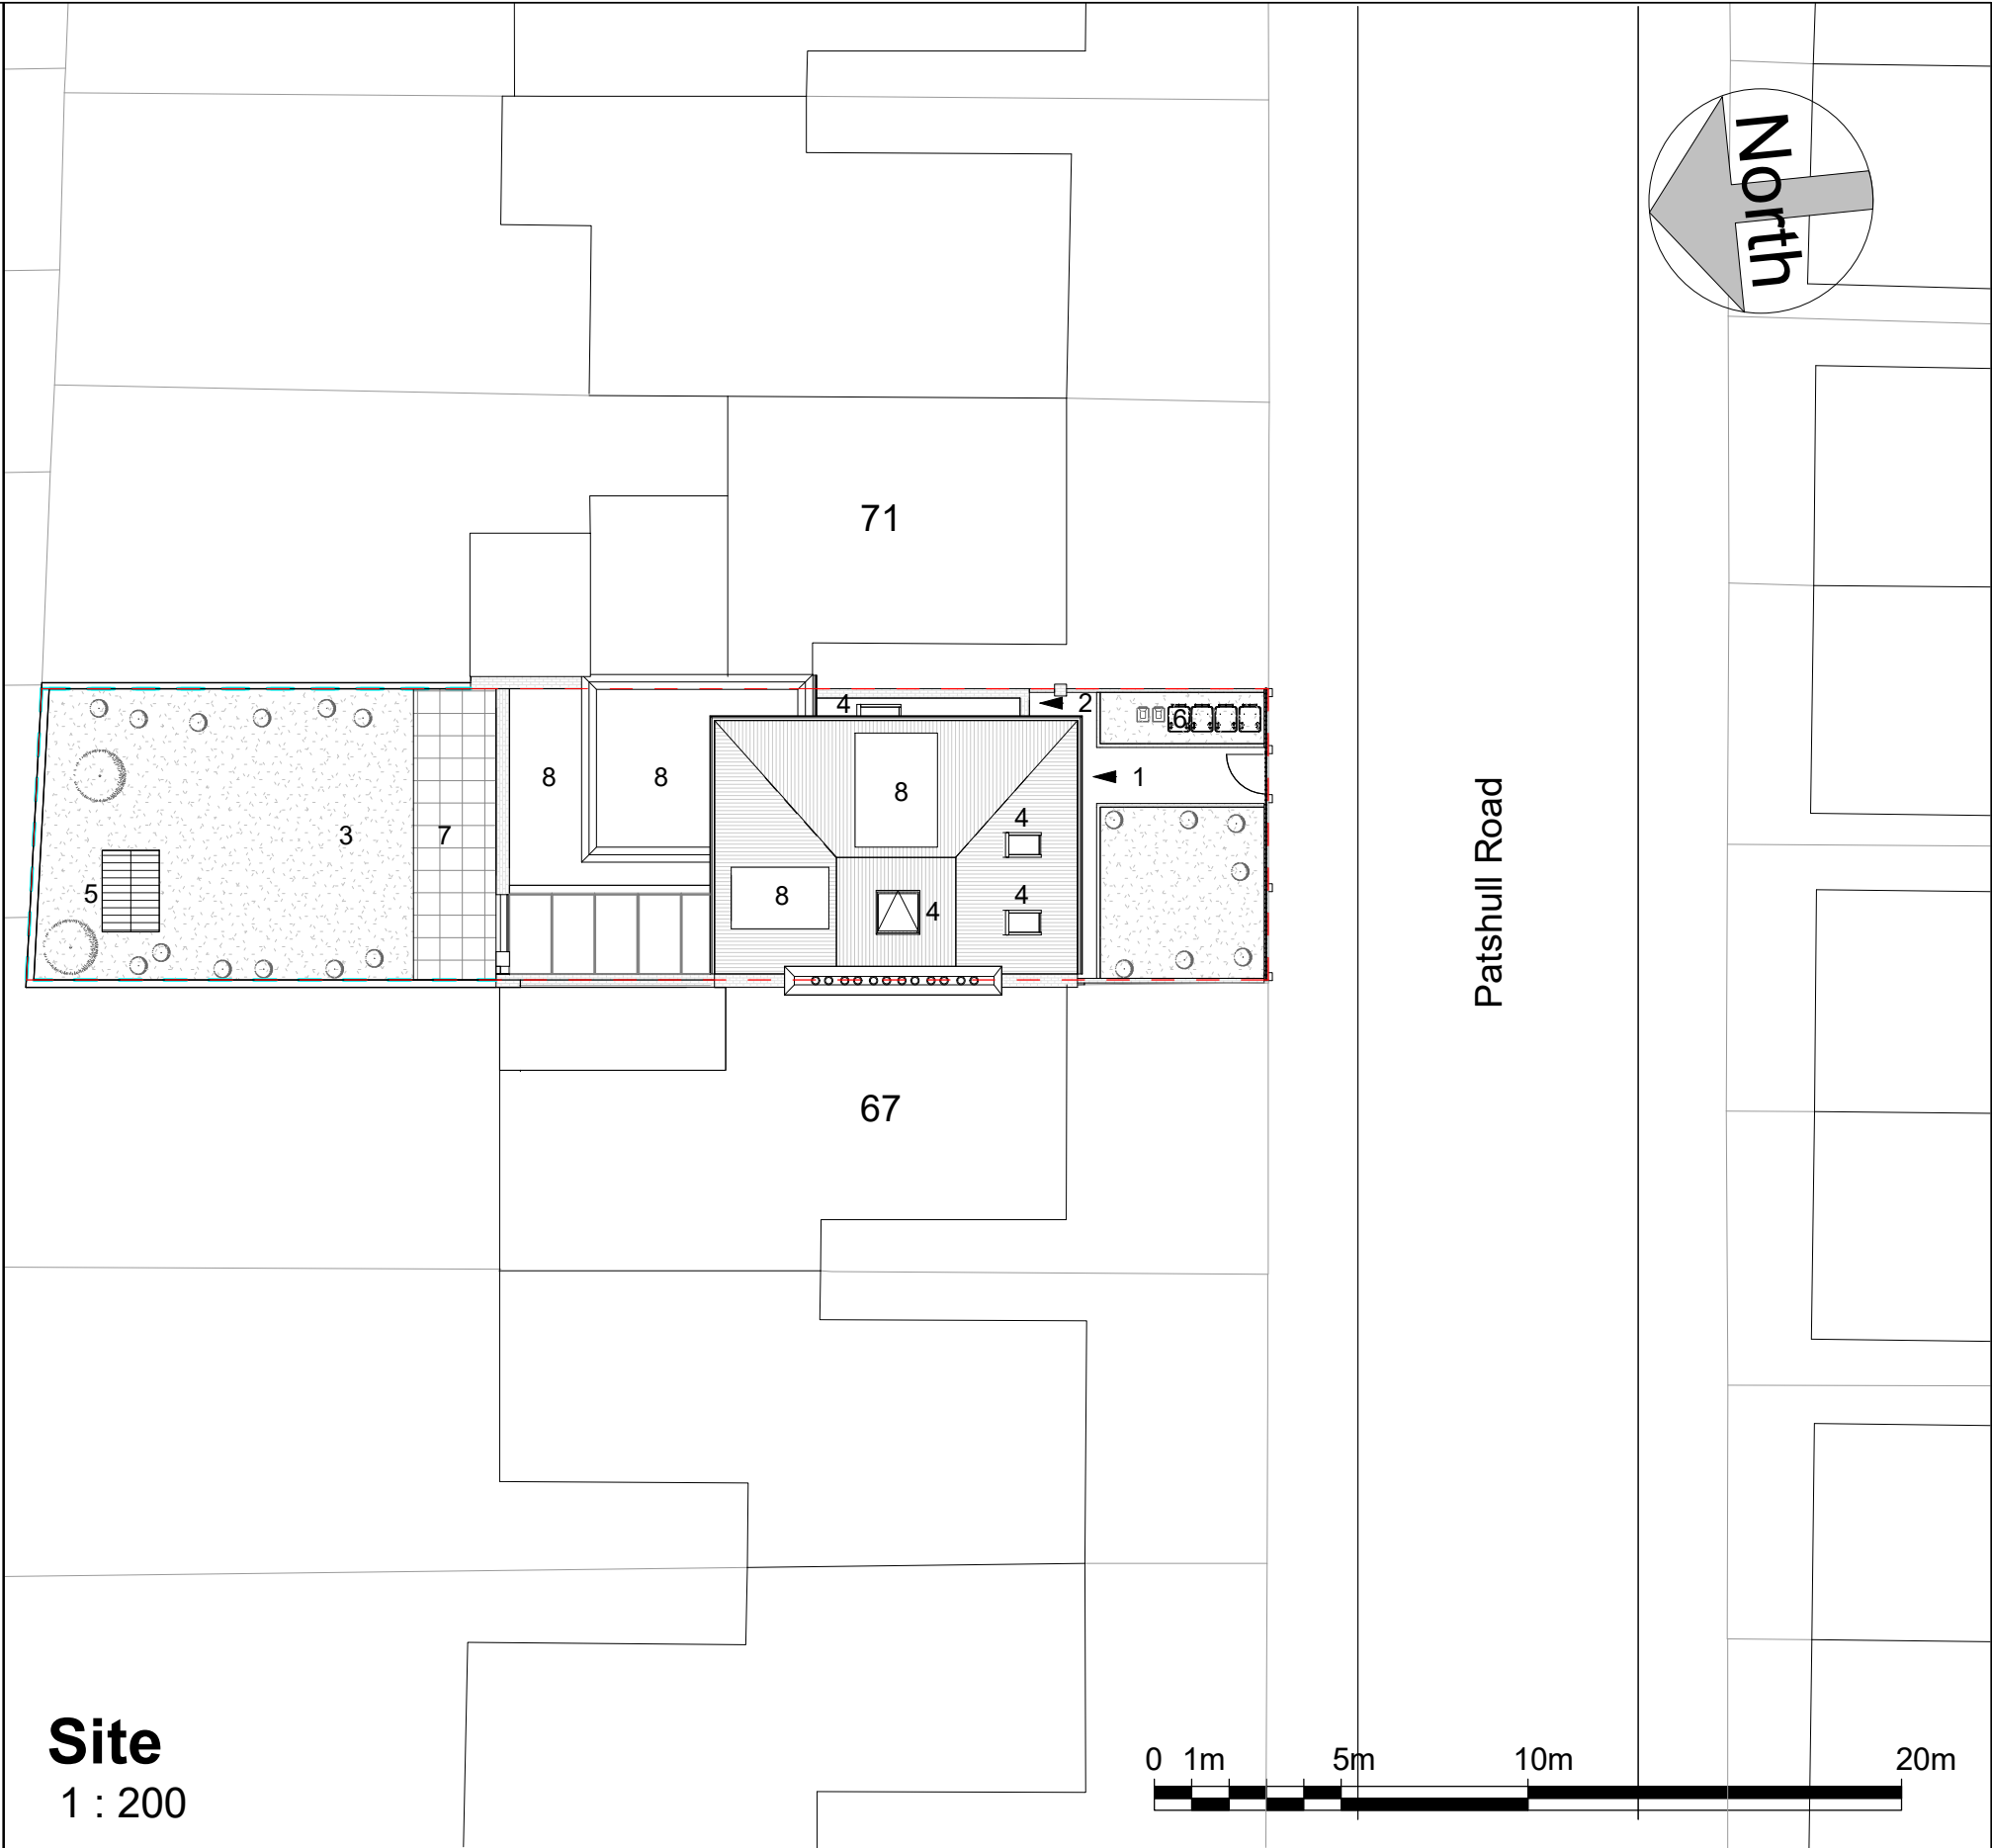


	No.	Description	Date

Benedetto Litteri Architect				PROJECT	69 Patshull Road		
				SHEET	Proposed_Location Plans		
CODE	STATUS	SUITABILITY DESCRIPTION	PURPOSE OF ISSUE				

CLIENT			Riccardo Calzavara		
Date 06/2018		Project number Project Number		Scale (@ A3) As indicated	
Drawn by BL		DRAWING NUMBER  L301			REV
Checked by BL					


Waste capacity table			
Type	Minimum capacity to be provided	Calculation	Total number of bins provided
General Waste	100 L per bedroom+( 70 L per additional bedroom)	100+(4 unit*70)=380 L	2*240L=480L
Recycling	3*60 L per unit	3*60*2 unit=360 L	2*240L=480L
Food waste	1 bin (23 L) per unit	1*2 unit=2 bins	2 food Bins

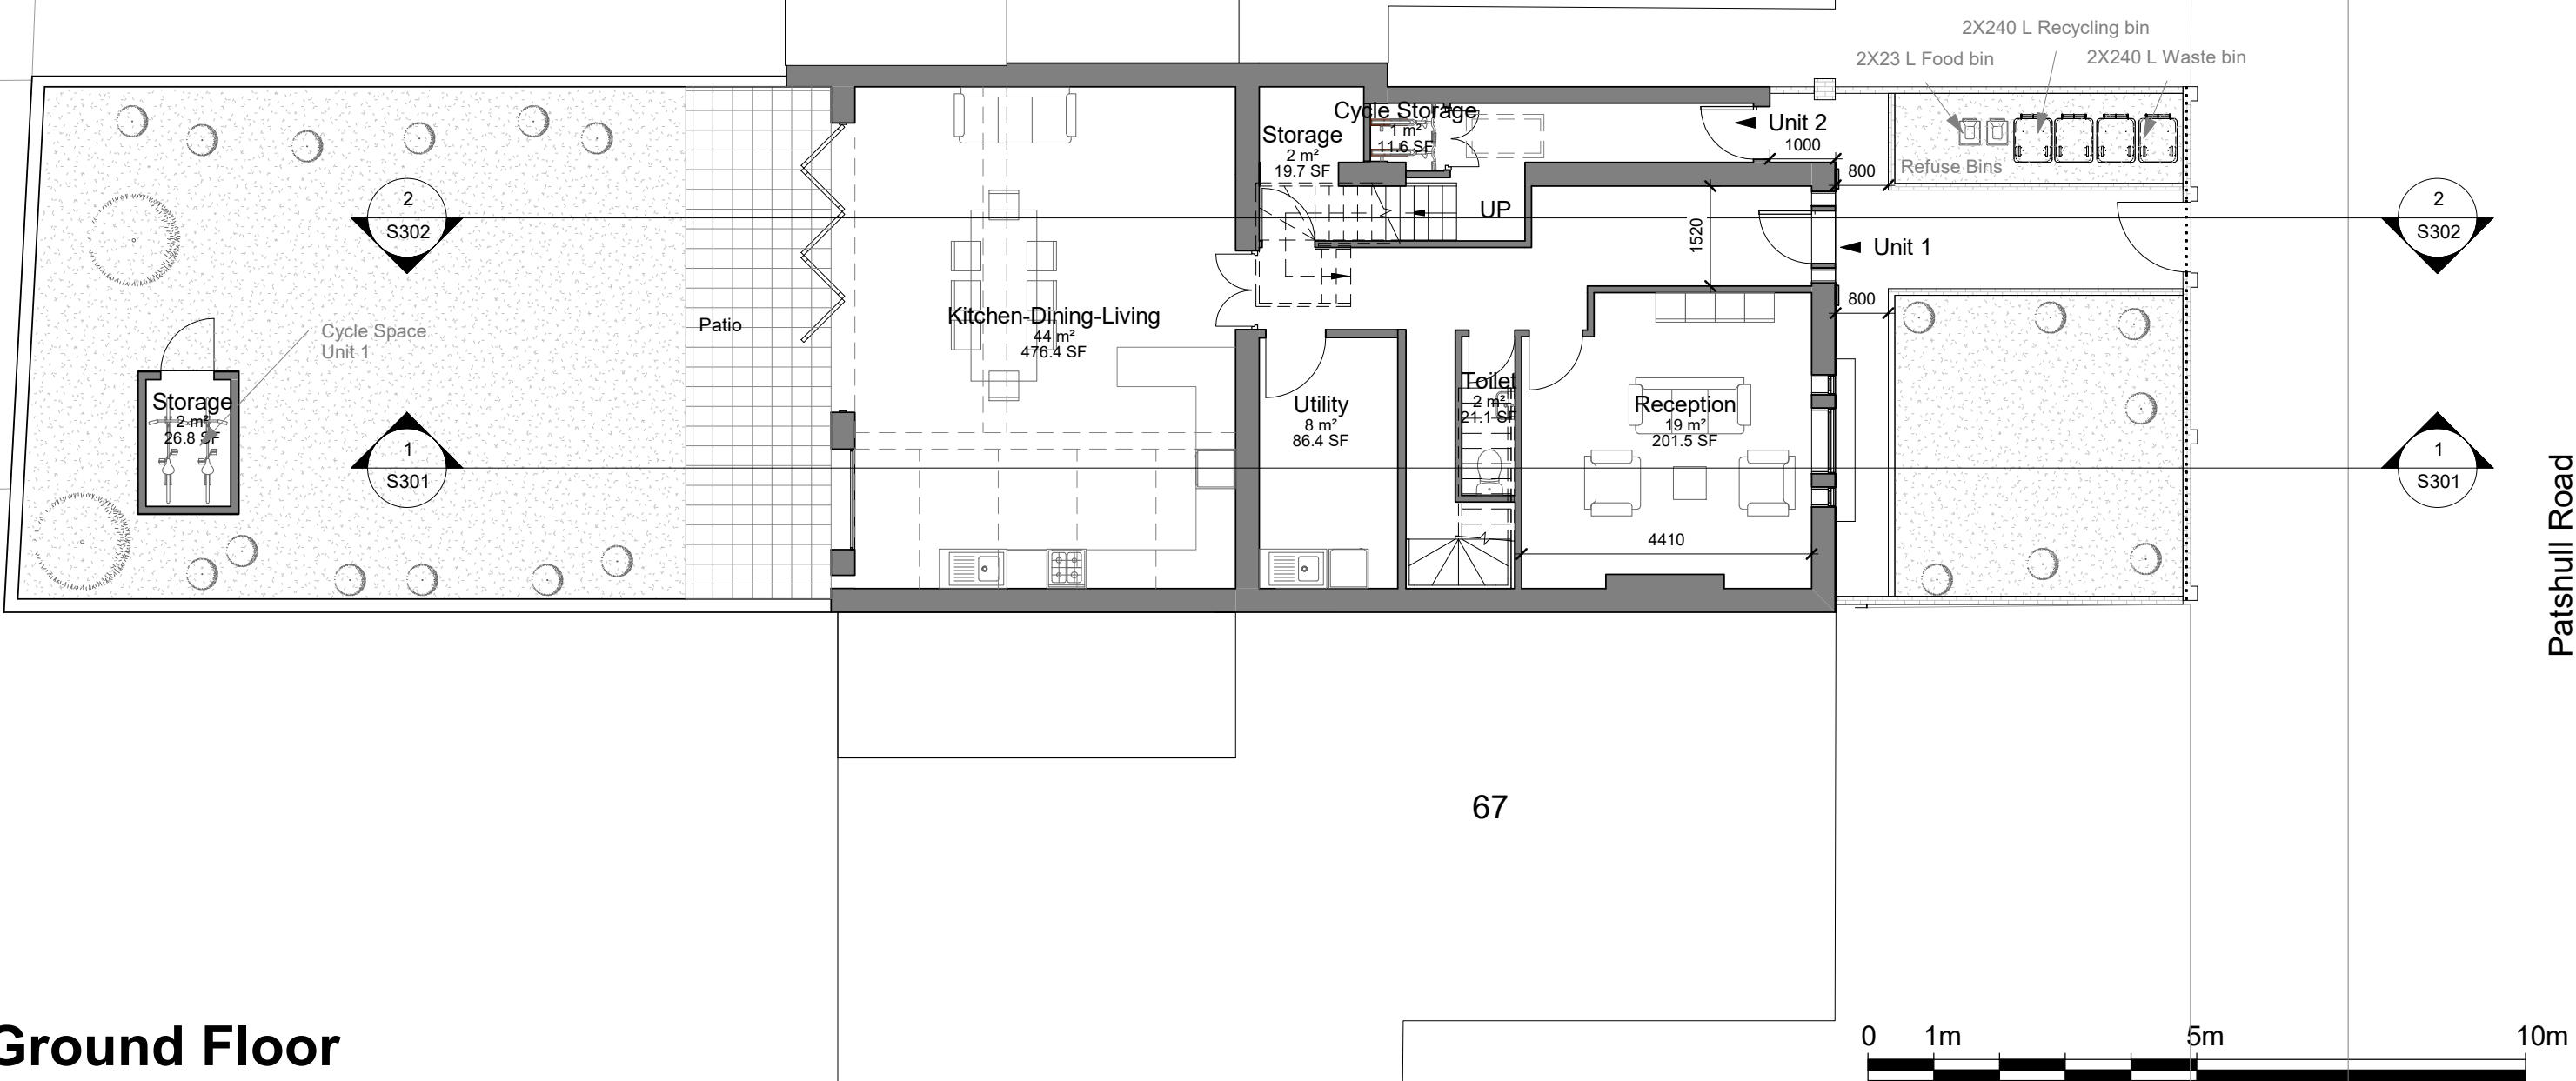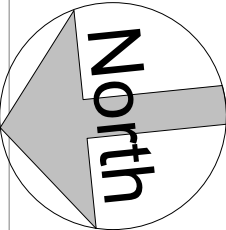

Ground Floor  
1 : 100

	No.	Description	Date	Benedetto Litteri Architect				PROJECT 69 Patshull Road		CLIENT Riccardo Calzavara		
	A	Updated to suit design developments	08-19					SHEET Proposed_Ground floor		Date 06/2018	Project number Project Number	Scale (@ A3) 1 : 100
				CODE	STATUS	SUITABILITY DESCRIPTION	PURPOSE OF ISSUE			Drawn by BL	DRAWING NUMBER P301	REV A
										Checked by BL		



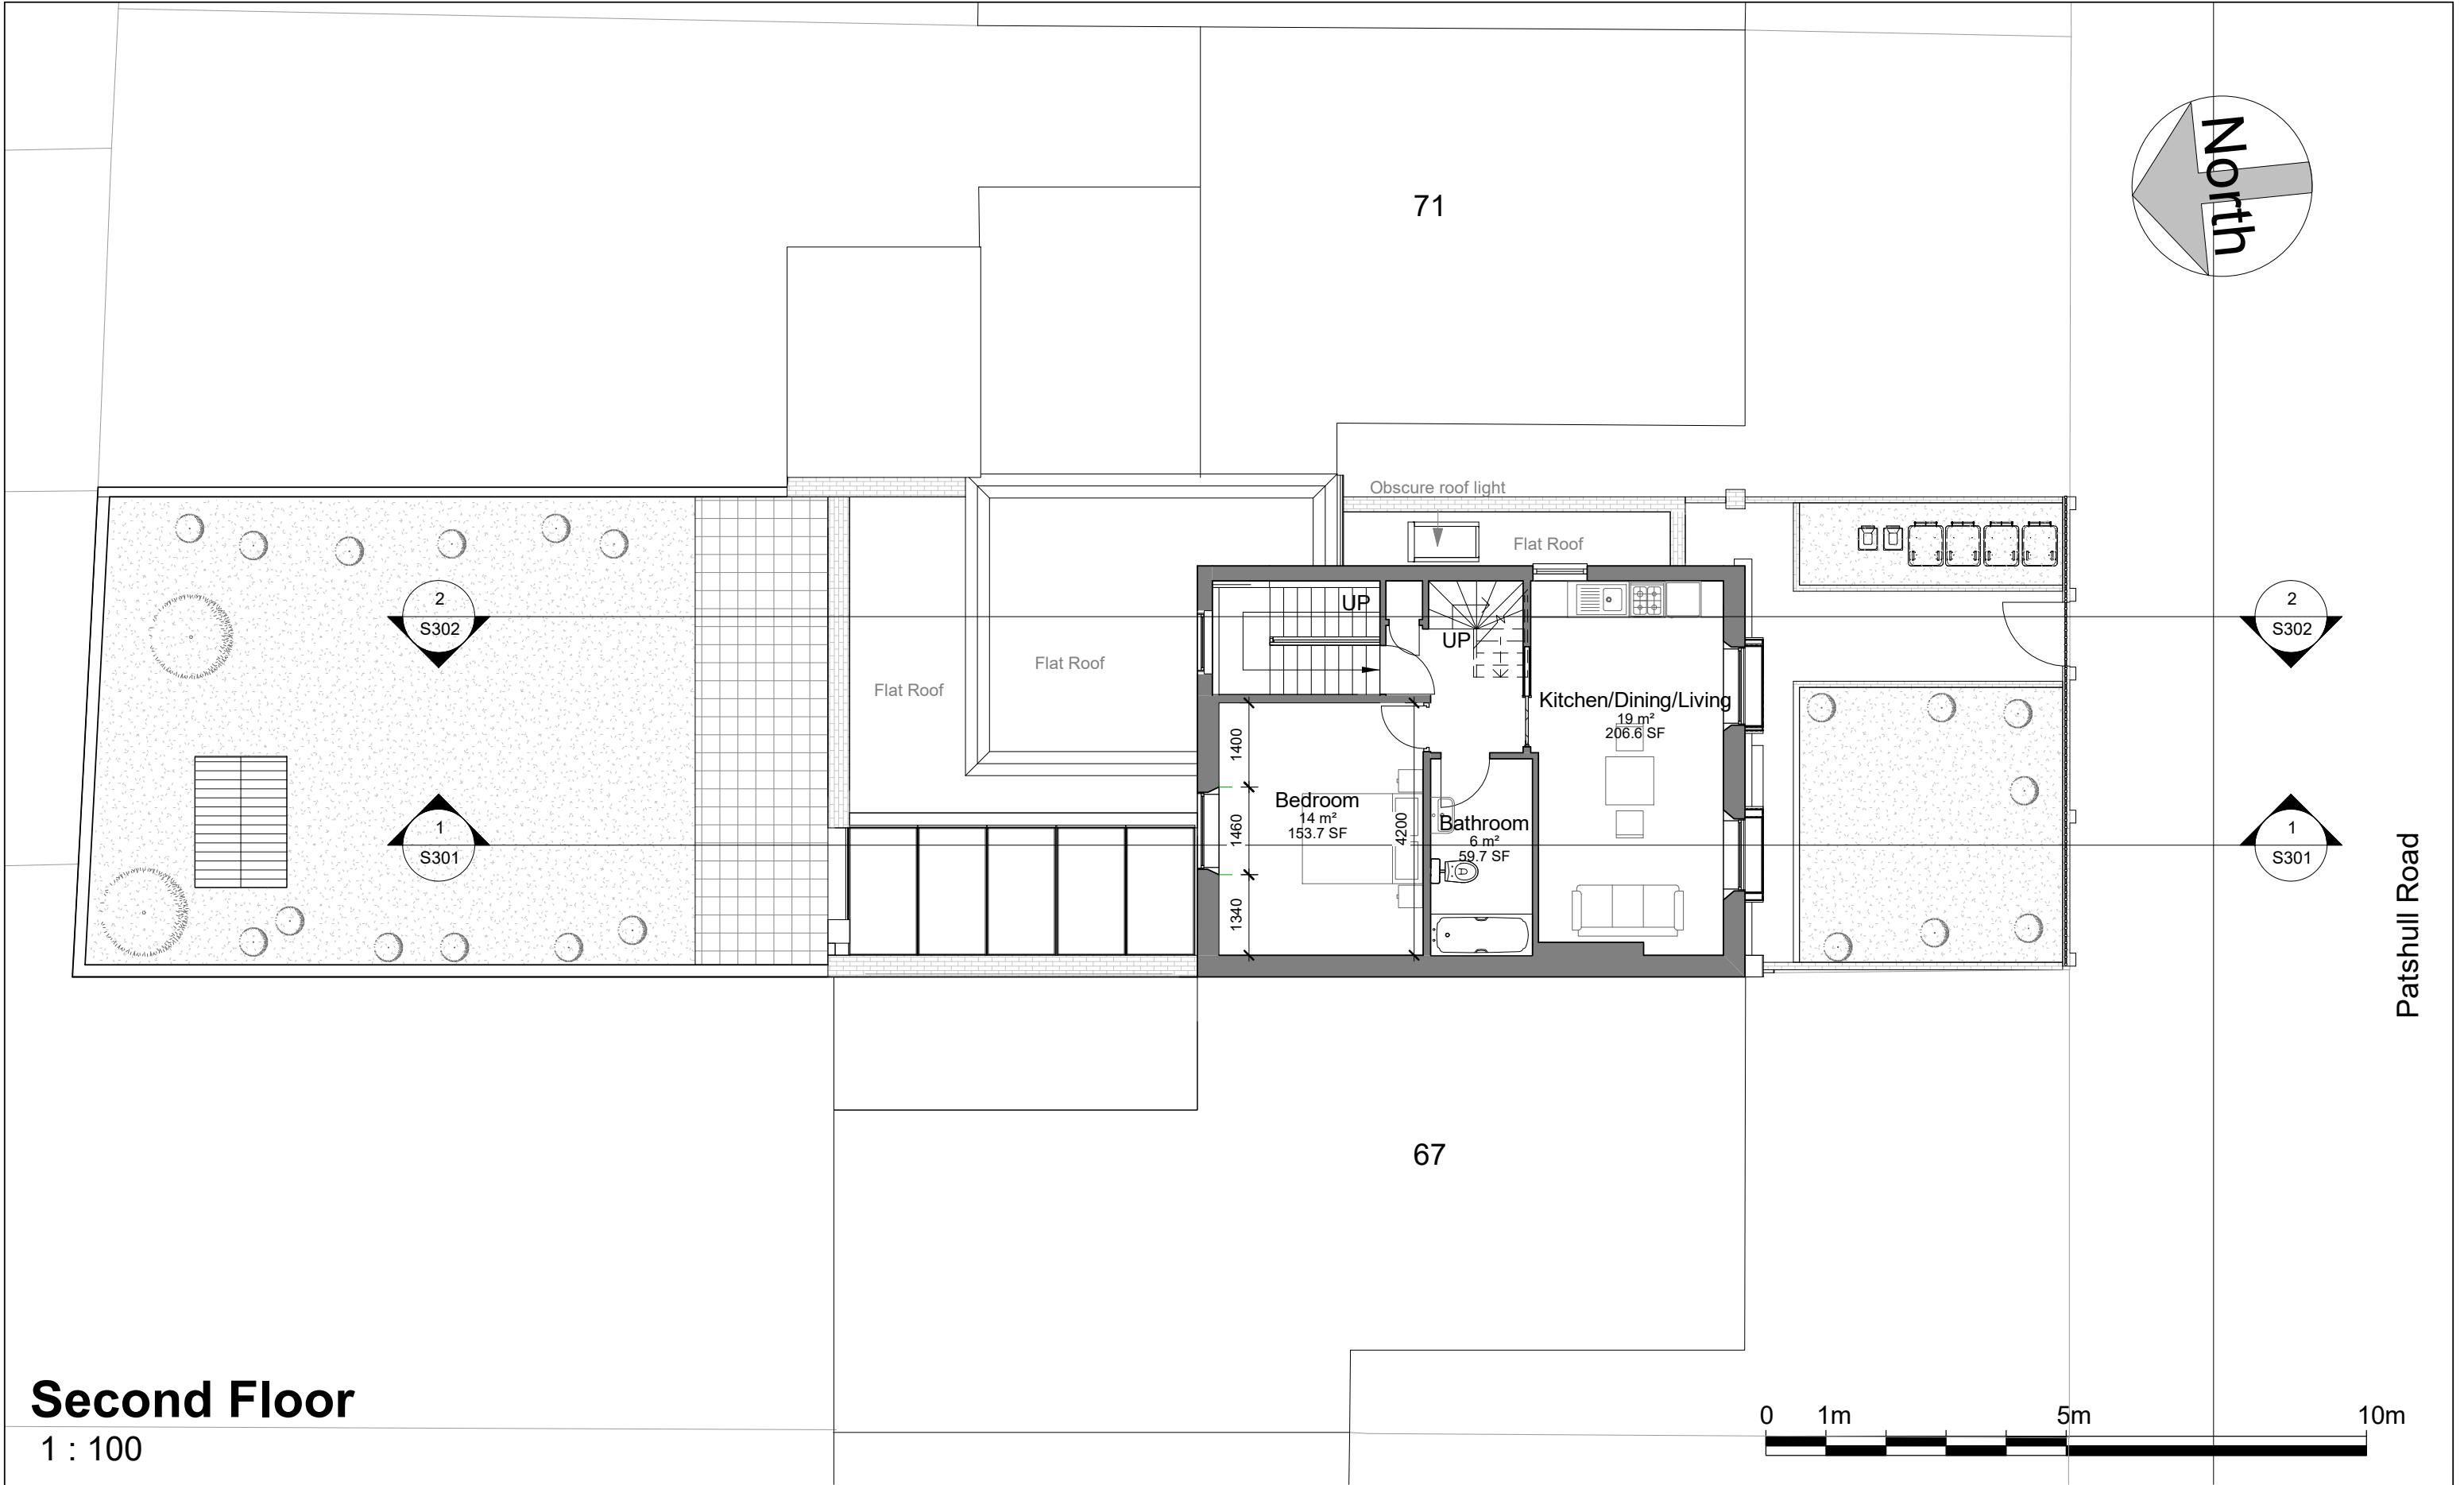

Second Floor

1 : 100



	No. Description Date			Benedetto Litteri Architect				PROJECT 69 Patshull Road		CLIENT Riccardo Calzavara		
								SHEET Proposed_Second Floor		Date 06/2018	Project number Project Number	Scale (@ A3) 1 : 100
				CODE	STATUS	SUITABILITY DESCRIPTION	PURPOSE OF ISSUE			Drawn by Author	DRAWING NUMBER P303	
										Checked by Checker		REV



67

### Flat Roof

### Flat Roof


Shower room  
5 m<sup>2</sup>  
51.8 SF

3670

1  
S101

1  
S101




	No.	Description	Date	Benedetto Litteri Architect	PROJECT 69 Patshull Road	CLIENT <b>Riccardo Calzavara</b>		
						Date 06/2018	Project number Project Number	Scale (@ A3) 1 : 100
					SHEET Proposed_Third Floor	Drawn by Author	DRAWING NUMBER	REV
				CODE STATUS SUITABILITY DESCRIPTION PURPOSE OF ISSUE		Checked by Checker	P304	

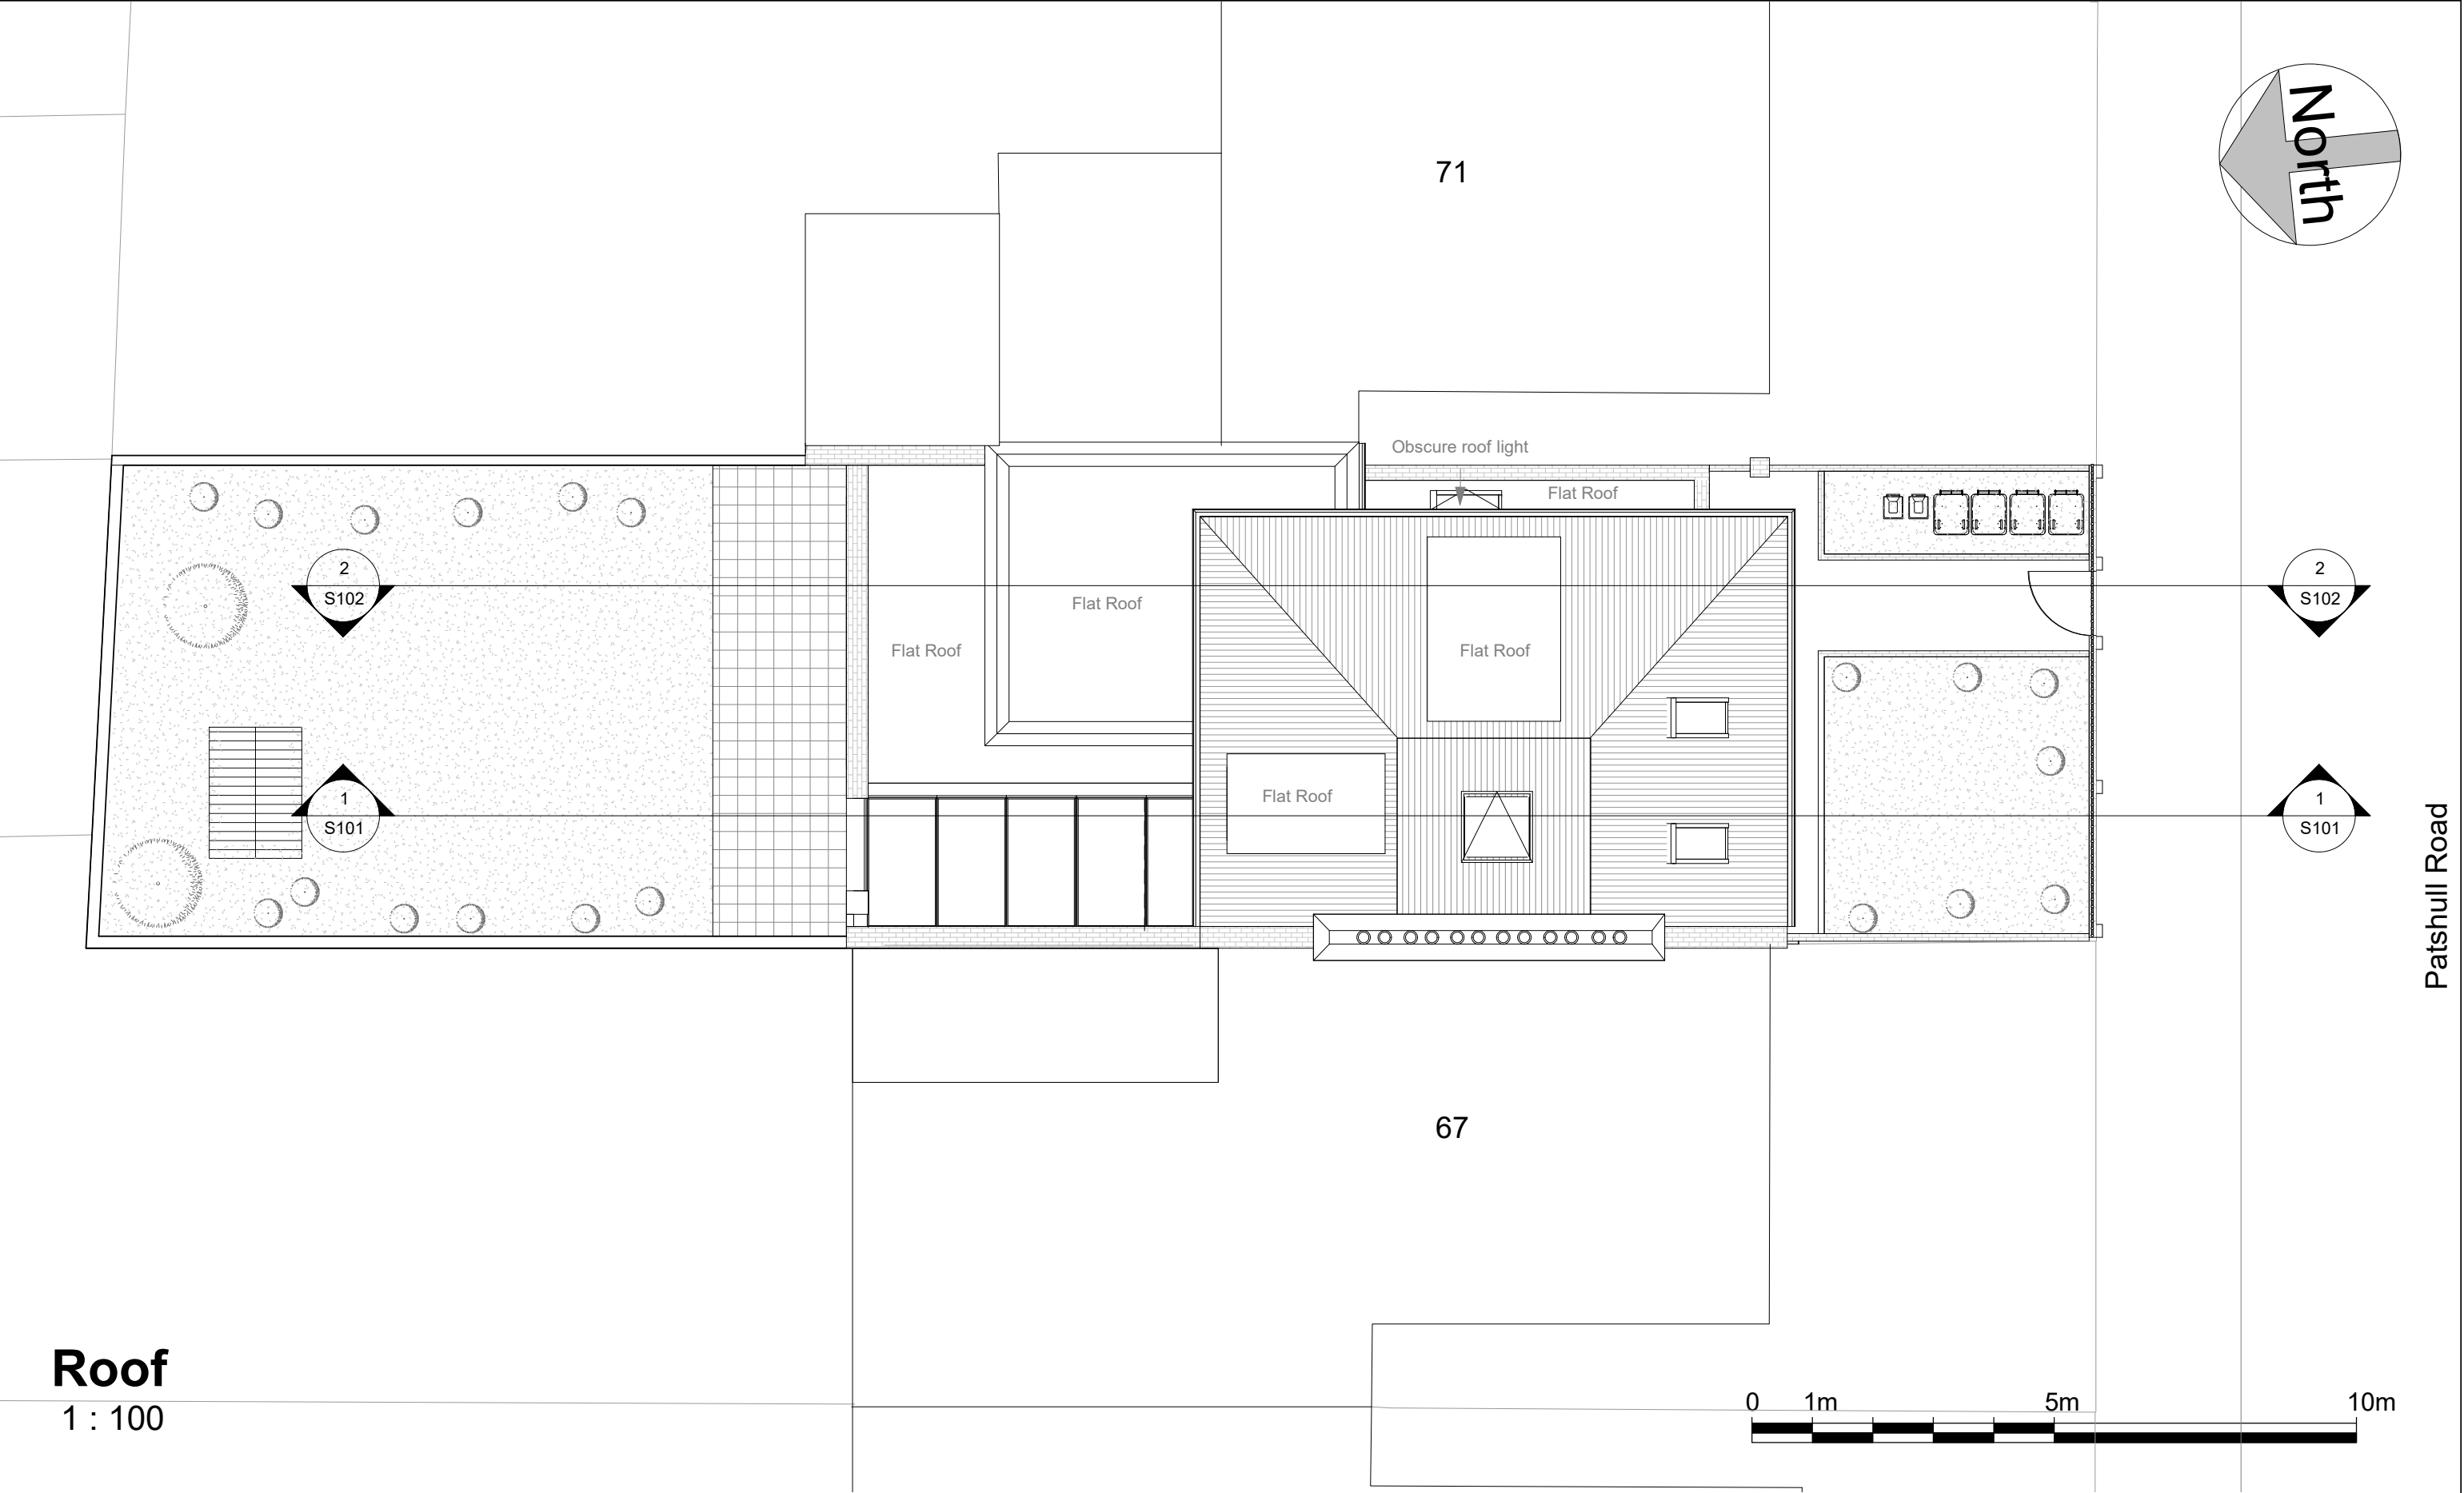

**Roof**  
1 : 100

	No. Description Date			Benedetto Litteri Architect				PROJECT 69 Patshull Road		CLIENT Riccardo Calzavara		
								SHEET Proposed_Roof Plan		Date 06/2018	Project number Project Number	Scale (@ A3) 1 : 100
				CODE	STATUS	SUITABILITY DESCRIPTION	PURPOSE OF ISSUE			Drawn by Author	DRAWING NUMBER P305	
										Checked by Checker		REV

- Roof  
12170
- Third Floor  
9670
- Second Floor  
6820
- First Floor  
3370
- Ground Floor  
0

 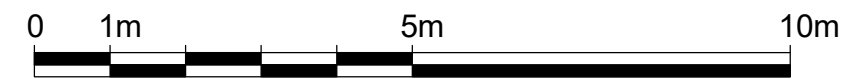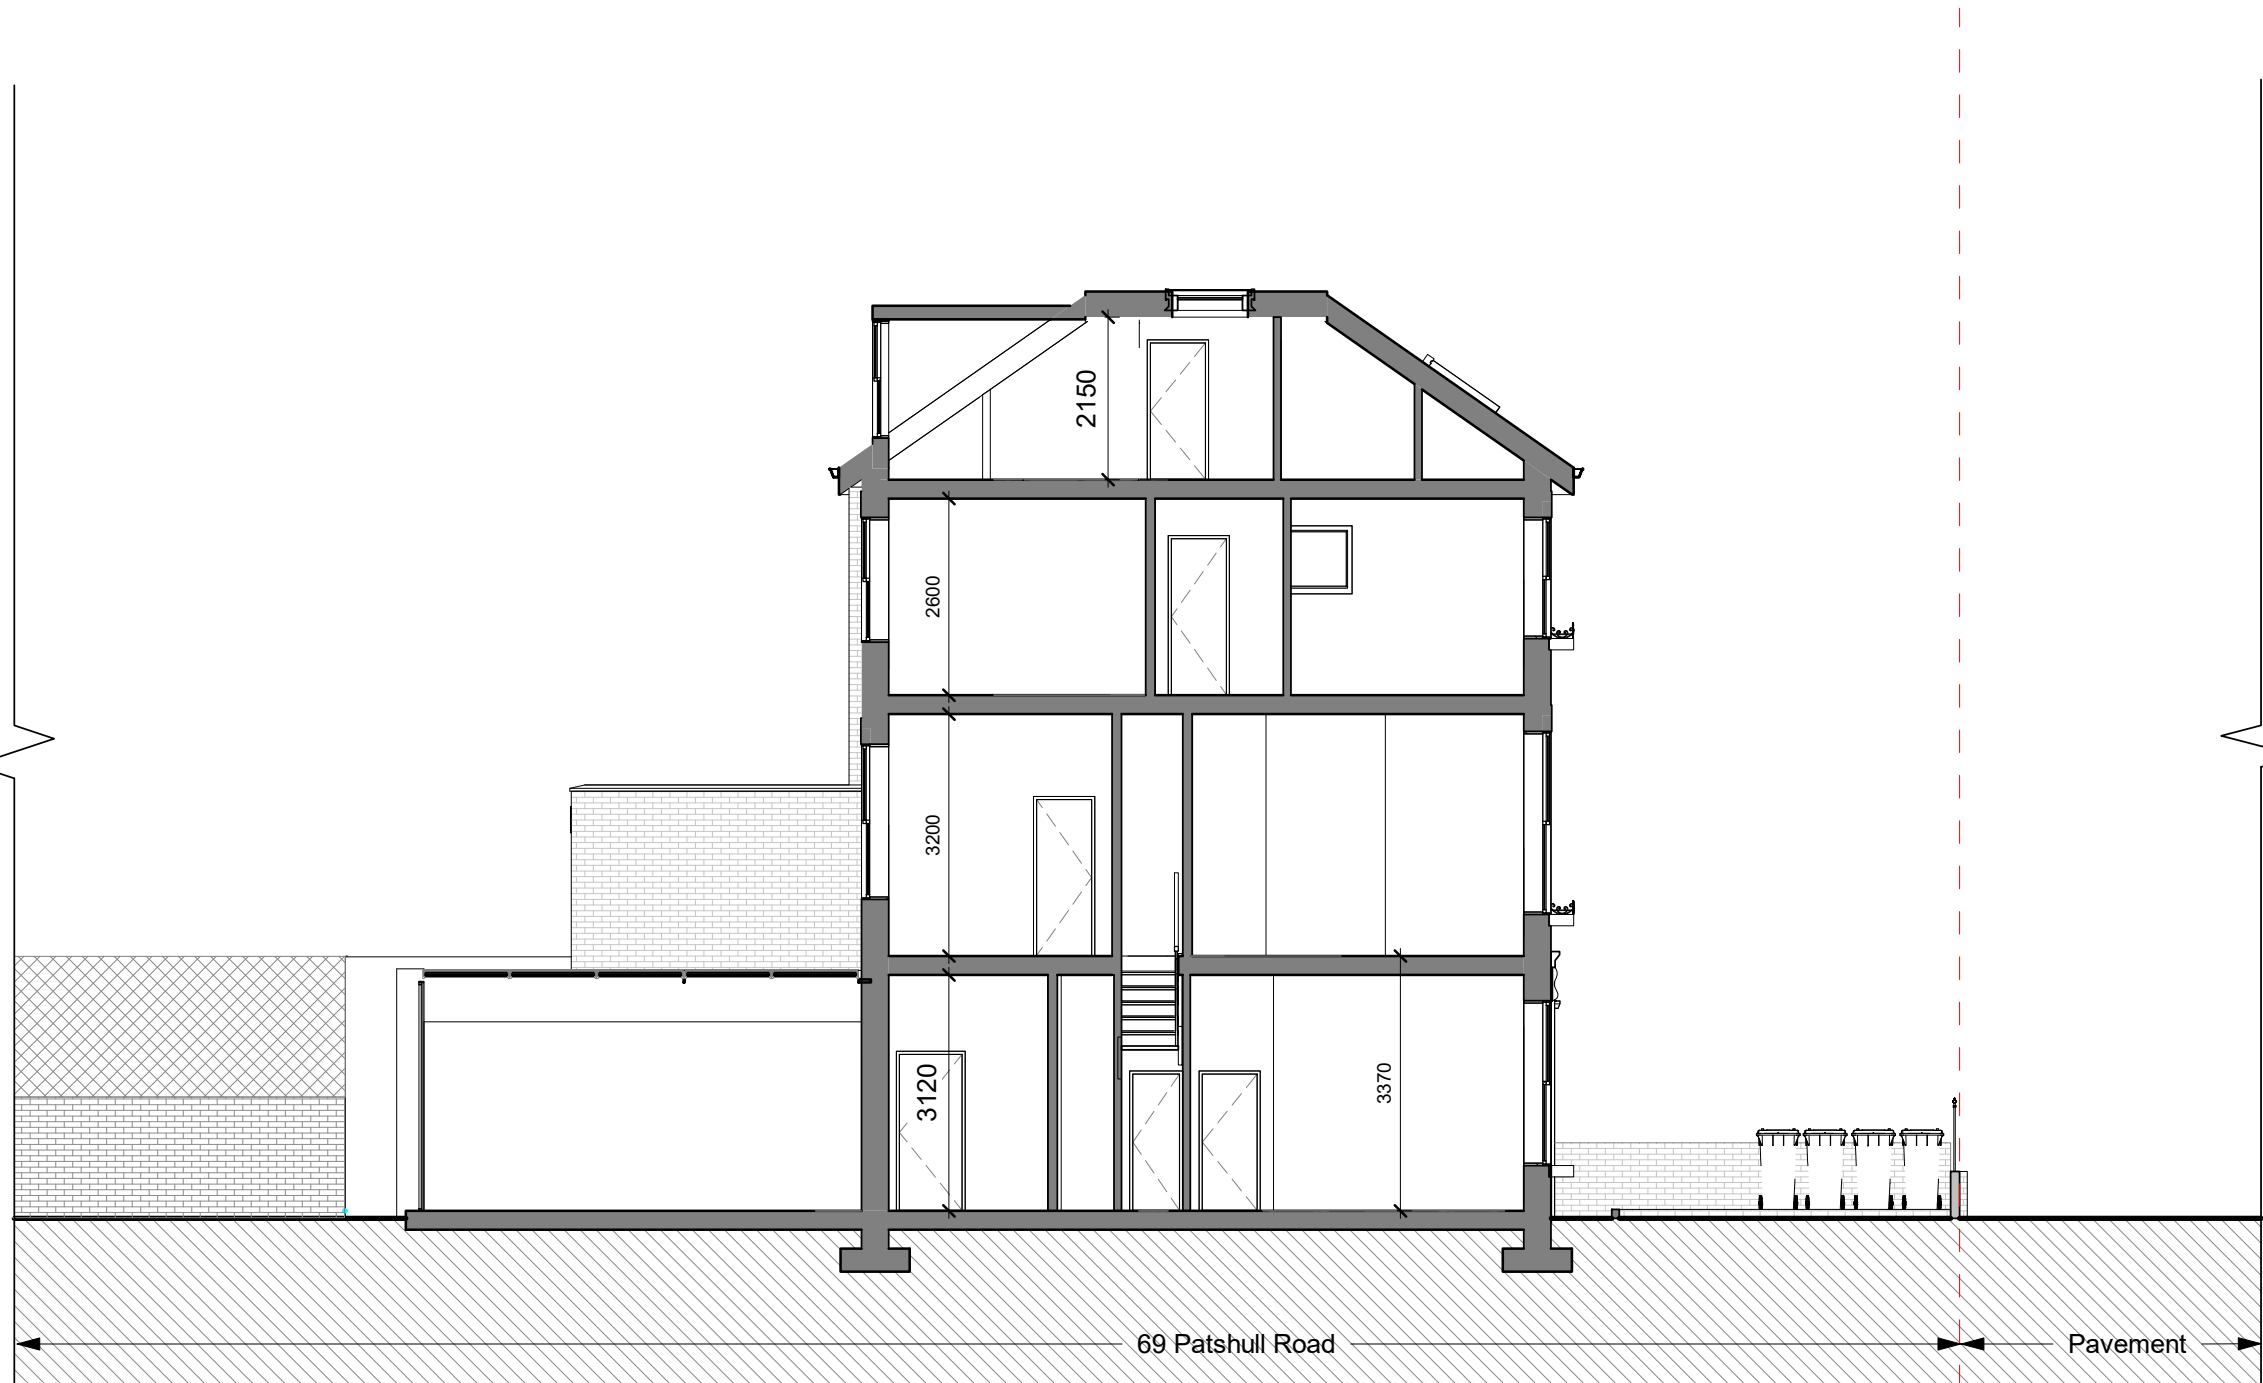


No.	Description	Date

Benedetto Litteri Architect			
CODE	STATUS	SUITABILITY DESCRIPTION	PURPOSE OF ISSUE

PROJECT	69 Patshull Road
SHEET	Proposed Section 1

CLIENT Riccardo Calzavara		
Date 06/2018	Project number Project Number	Scale (@ A3) 1 : 100
Drawn by Author	DRAWING NUMBER S301	REV
Checked by Checker		



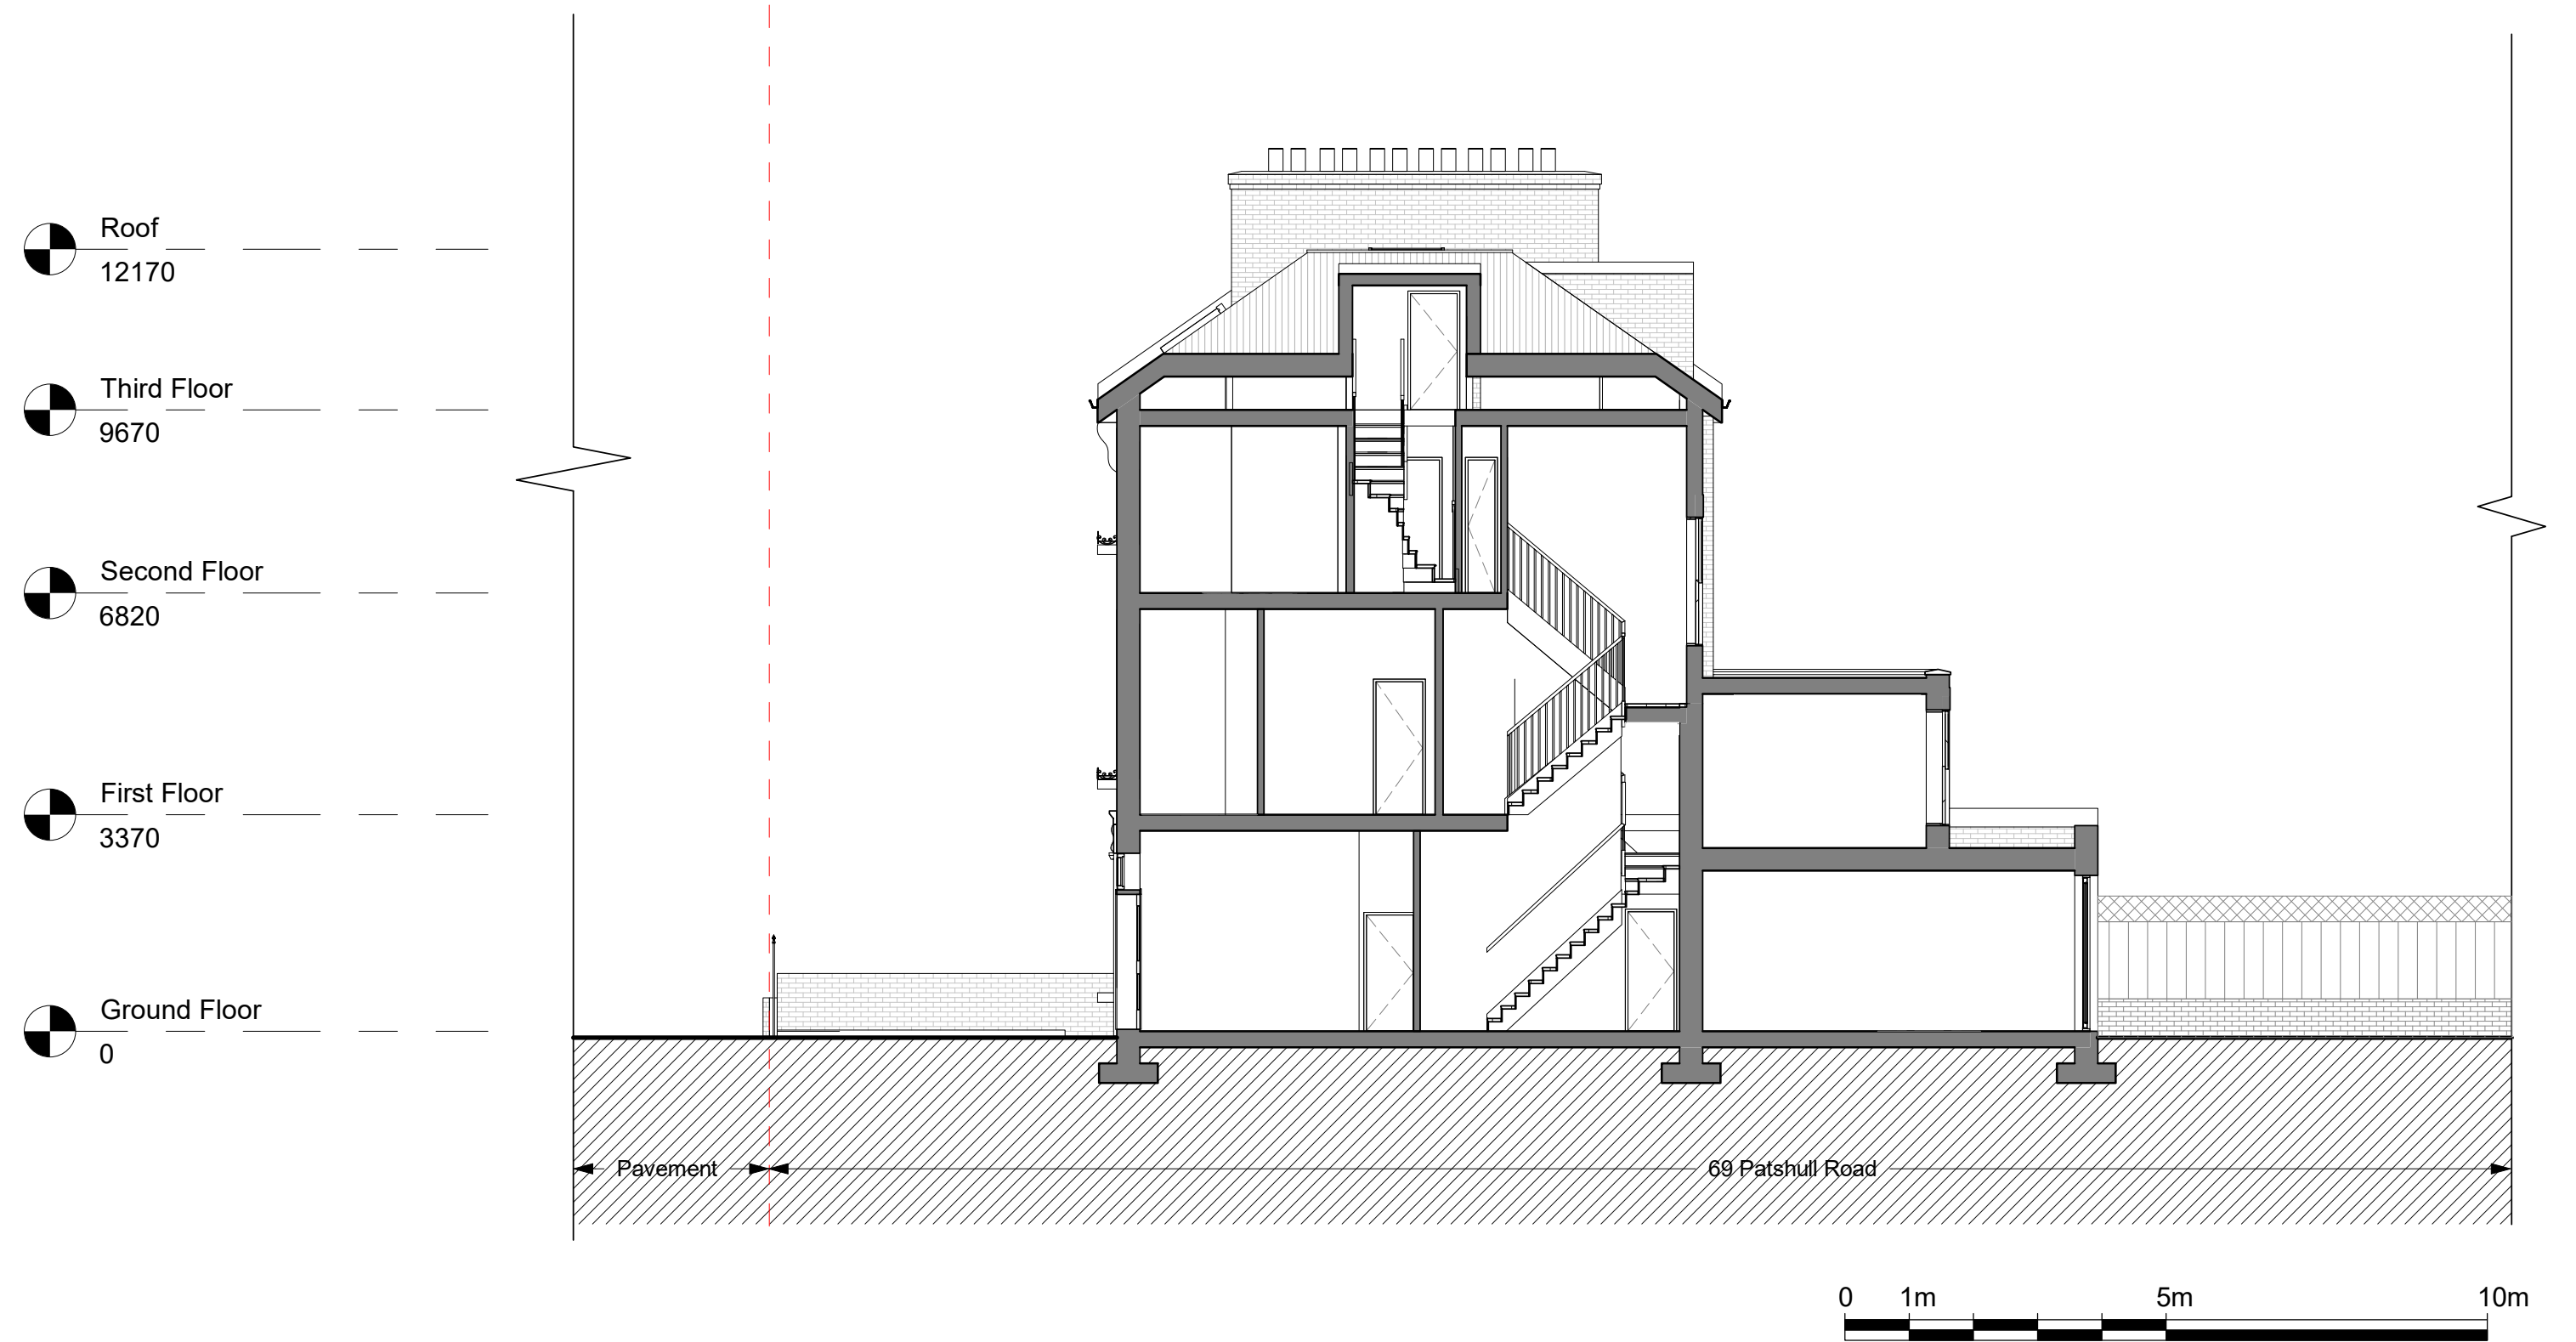


No.	Description	Date

Benedetto Litteri Architect			
CODE	STATUS	SUITABILITY DESCRIPTION	PURPOSE OF ISSUE

PROJECT	69 Patshull Road
SHEET	Proposed_Section 2

CLIENT			Riccardo Calzavara
Date	06/2018	Project number	Project Number
Drawn by	Author	DRAWING NUMBER	
Checked by	Checker	S302	
Scale (@ A3)			1 : 100
REV			

