


REV	ISSUE	DATE
P0	Planning Issue	18.01.2019

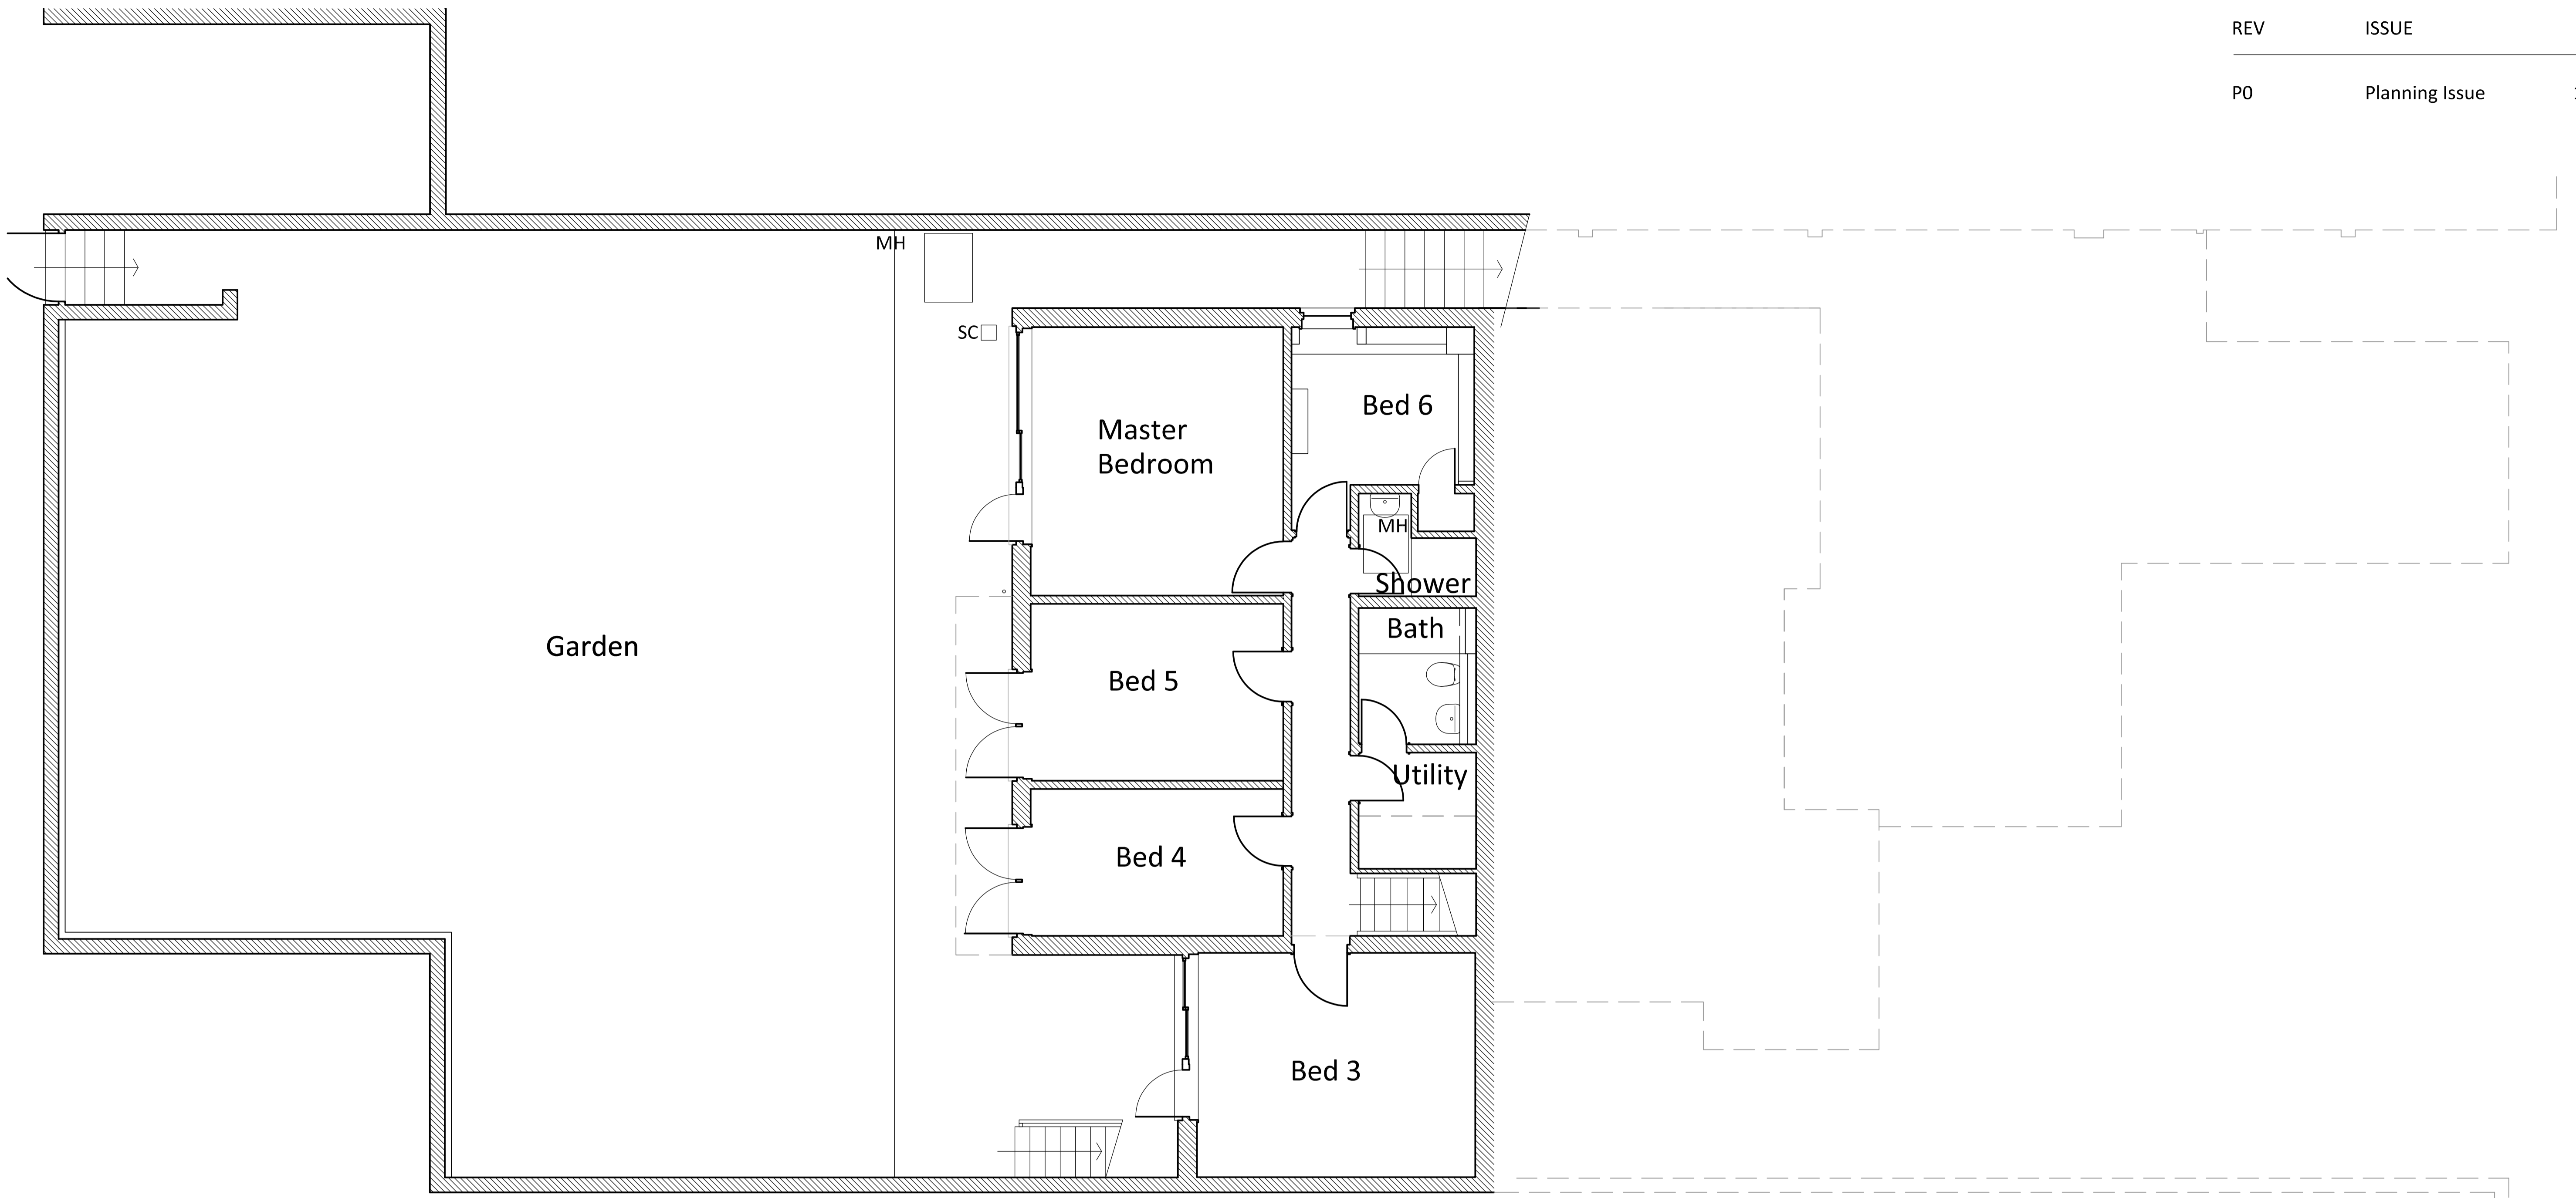


**PROPOSED LOWER GROUND FLOOR PLAN**  
 Gross Internal Area 77.7 sqm / 836 sqft  
 FOR INFORMATION ONLY: NO WORKS PROPOSED. APPLICATION  
 RELATES SOLELY TO INSTALLATION OF ROOFLIGHTS


**Legend.**

- a. Copyright remains the property of McDougall Architects Ltd.
- b. Drawings should be read in conjunction with all other drawings.
- c. All works carried out to meet appropriate British Standards and Building Control requirements in accordance with all current codes of good practice; using fully qualified and competent personnel with a comprehensive understanding of the works as a whole.

*Elevation and Section Markers  
 see Dwg. No 130 L31*

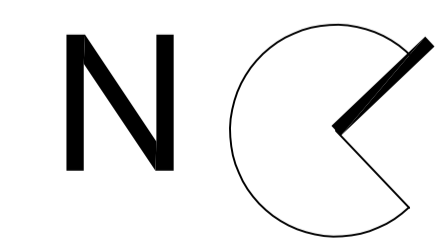


Scale 1:50 @ A1

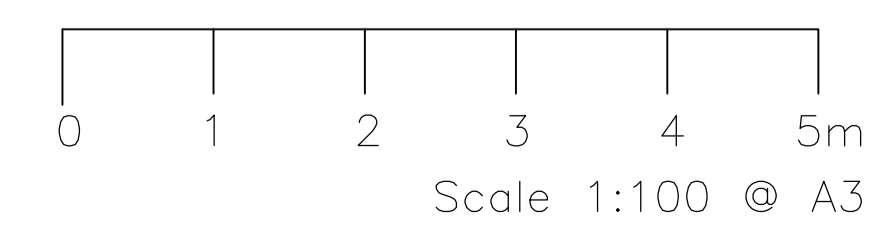

# MCDUGALL ARCHITECTS

McDougall Architects Ltd. 4 Squires Road, Bedfordshire, MK43 0QL:  
 Tel. 01234 962 263; Email. sean@mcdougall-architects.co.uk;  
 Web. www.mcdougall-architects.co.uk

<b>20 Westhill Park London N6 6ND</b>	
<b>Proposed Lower Ground Floor Plan</b>	
DWG No. 130 L 30	Status. Planning
Revision. P0	Scale. 1:50/1:100
	Paper. A1/A3

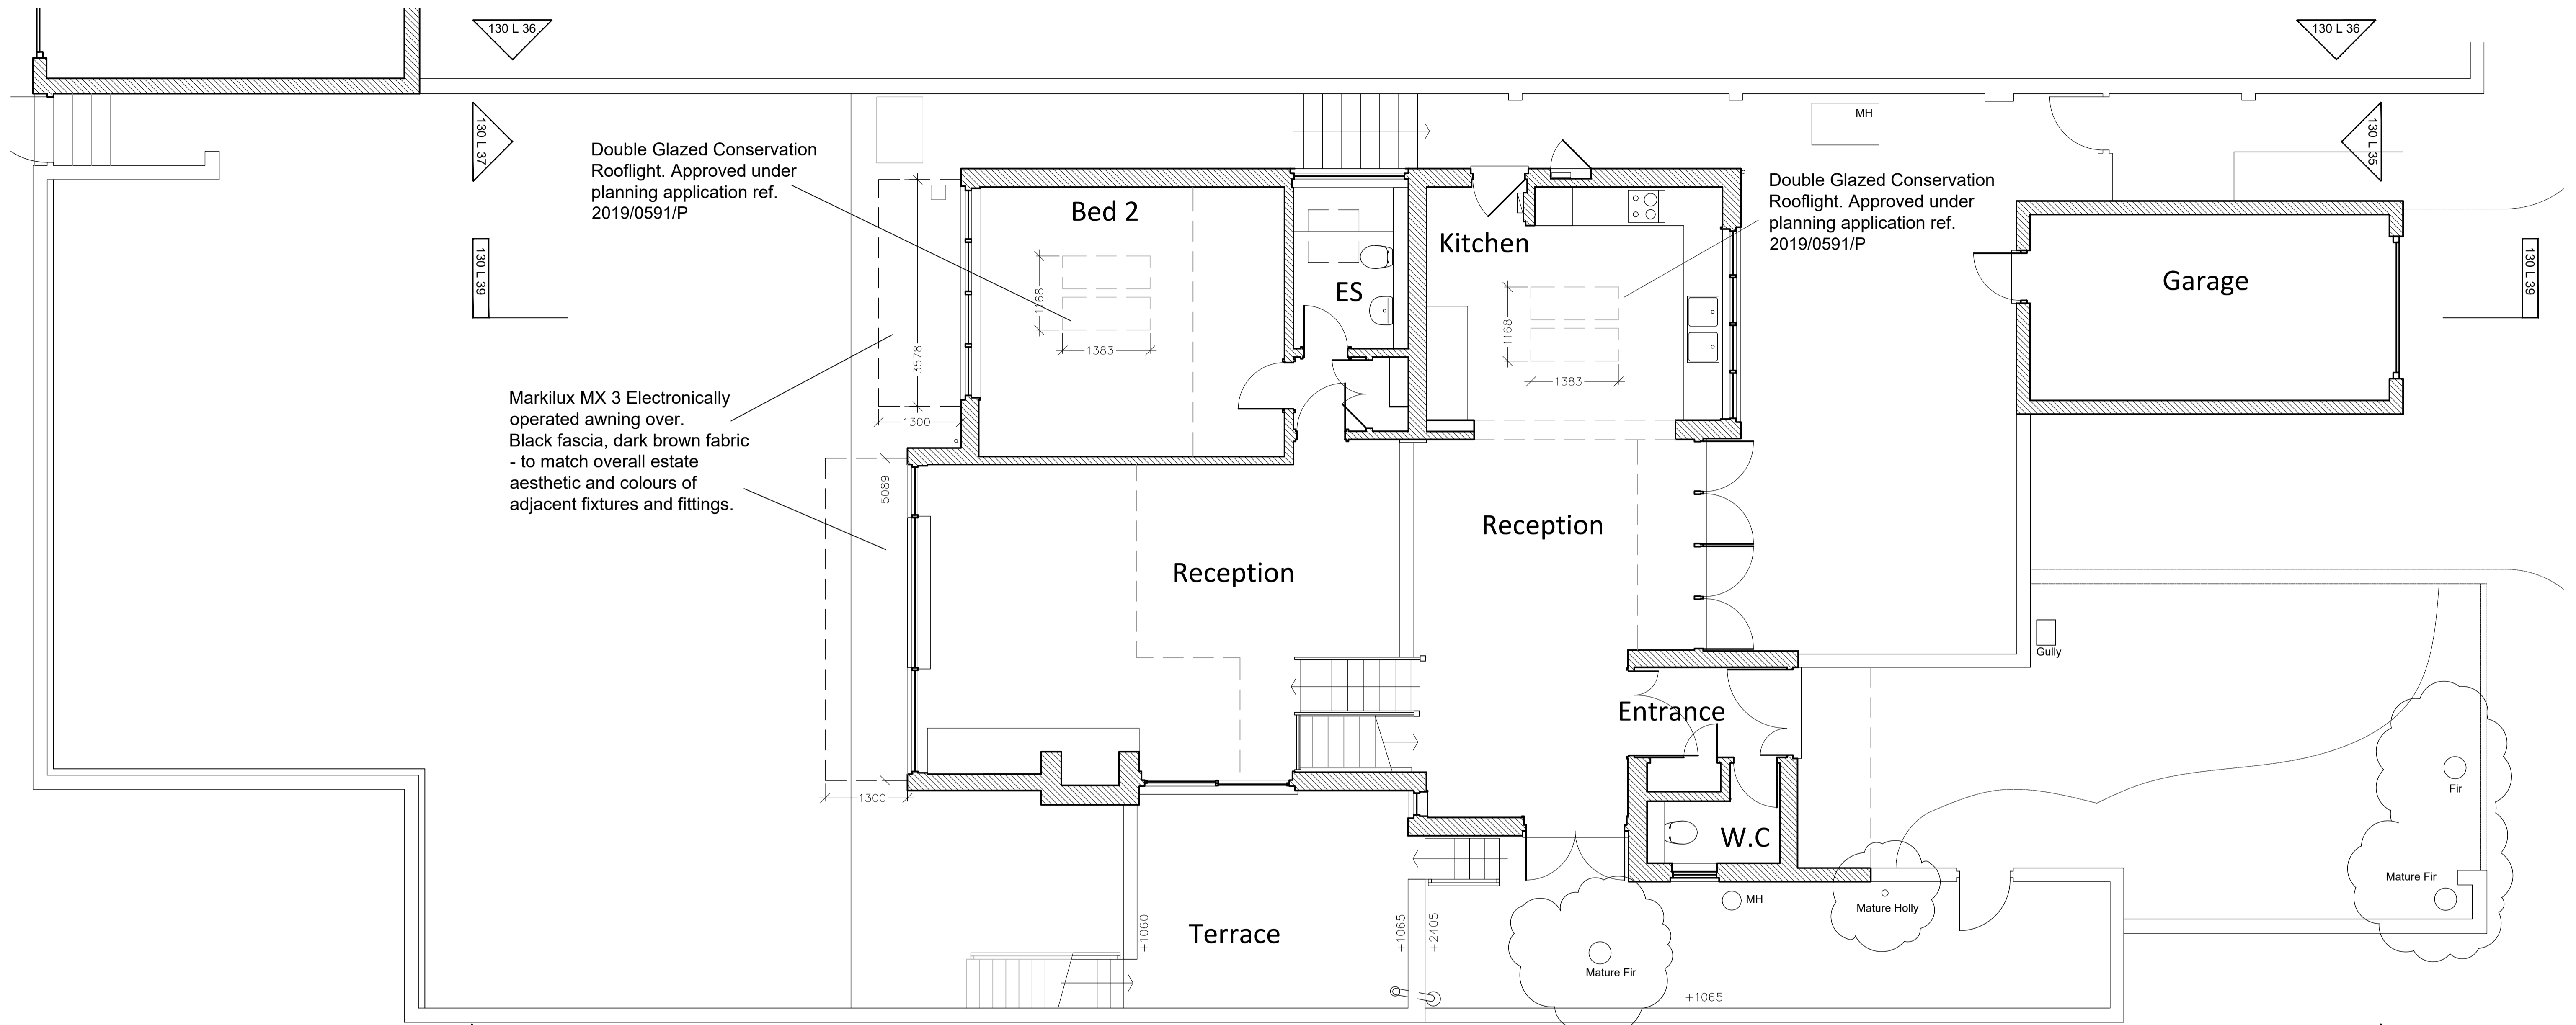

**PROPOSED GROUND AND UPPER GROUND FLOOR PLAN**

Gross Internal Area 118.2 sqm / 1,272 sqft

NOTE: APPLICATION RELATES SOLELY TO NEW ROOFLIGHTS AS SHOWN

**Legend.**

- a. Copyright remains the property of McDougall Architects Ltd.
- b. Drawings should be read in conjunction with all other drawings.
- c. All works carried out to meet appropriate British Standards and Building Control requirements in accordance with all current codes of good practice; using fully qualified and competent personnel with a comprehensive understanding of the works as a whole.

**MCDUGALL ARCHITECTS**

McDougall Architects Ltd, 4 Squires Road, Bedfordshire, MK43 0QL:  
Tel. 01234 962 263; Email. sean@mcdougall-architects.co.uk;  
Web. www.mcdougall-architects.co.uk

20 Westhill Park  
London N6 6ND


Proposed Ground and Upper  
Ground Floor Plan

DWG No. 130 L 31 Status: Planning


Revision: P4 Scale: 1:50 / 1:100 Paper: A1/A3



Scale 1:50 @ A1

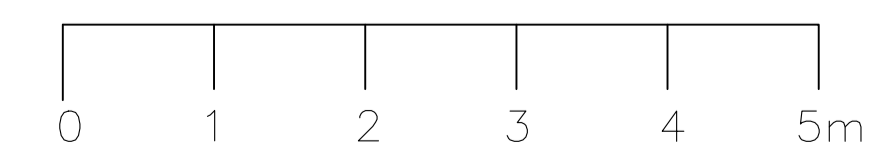

Scale 1:100 @ A3

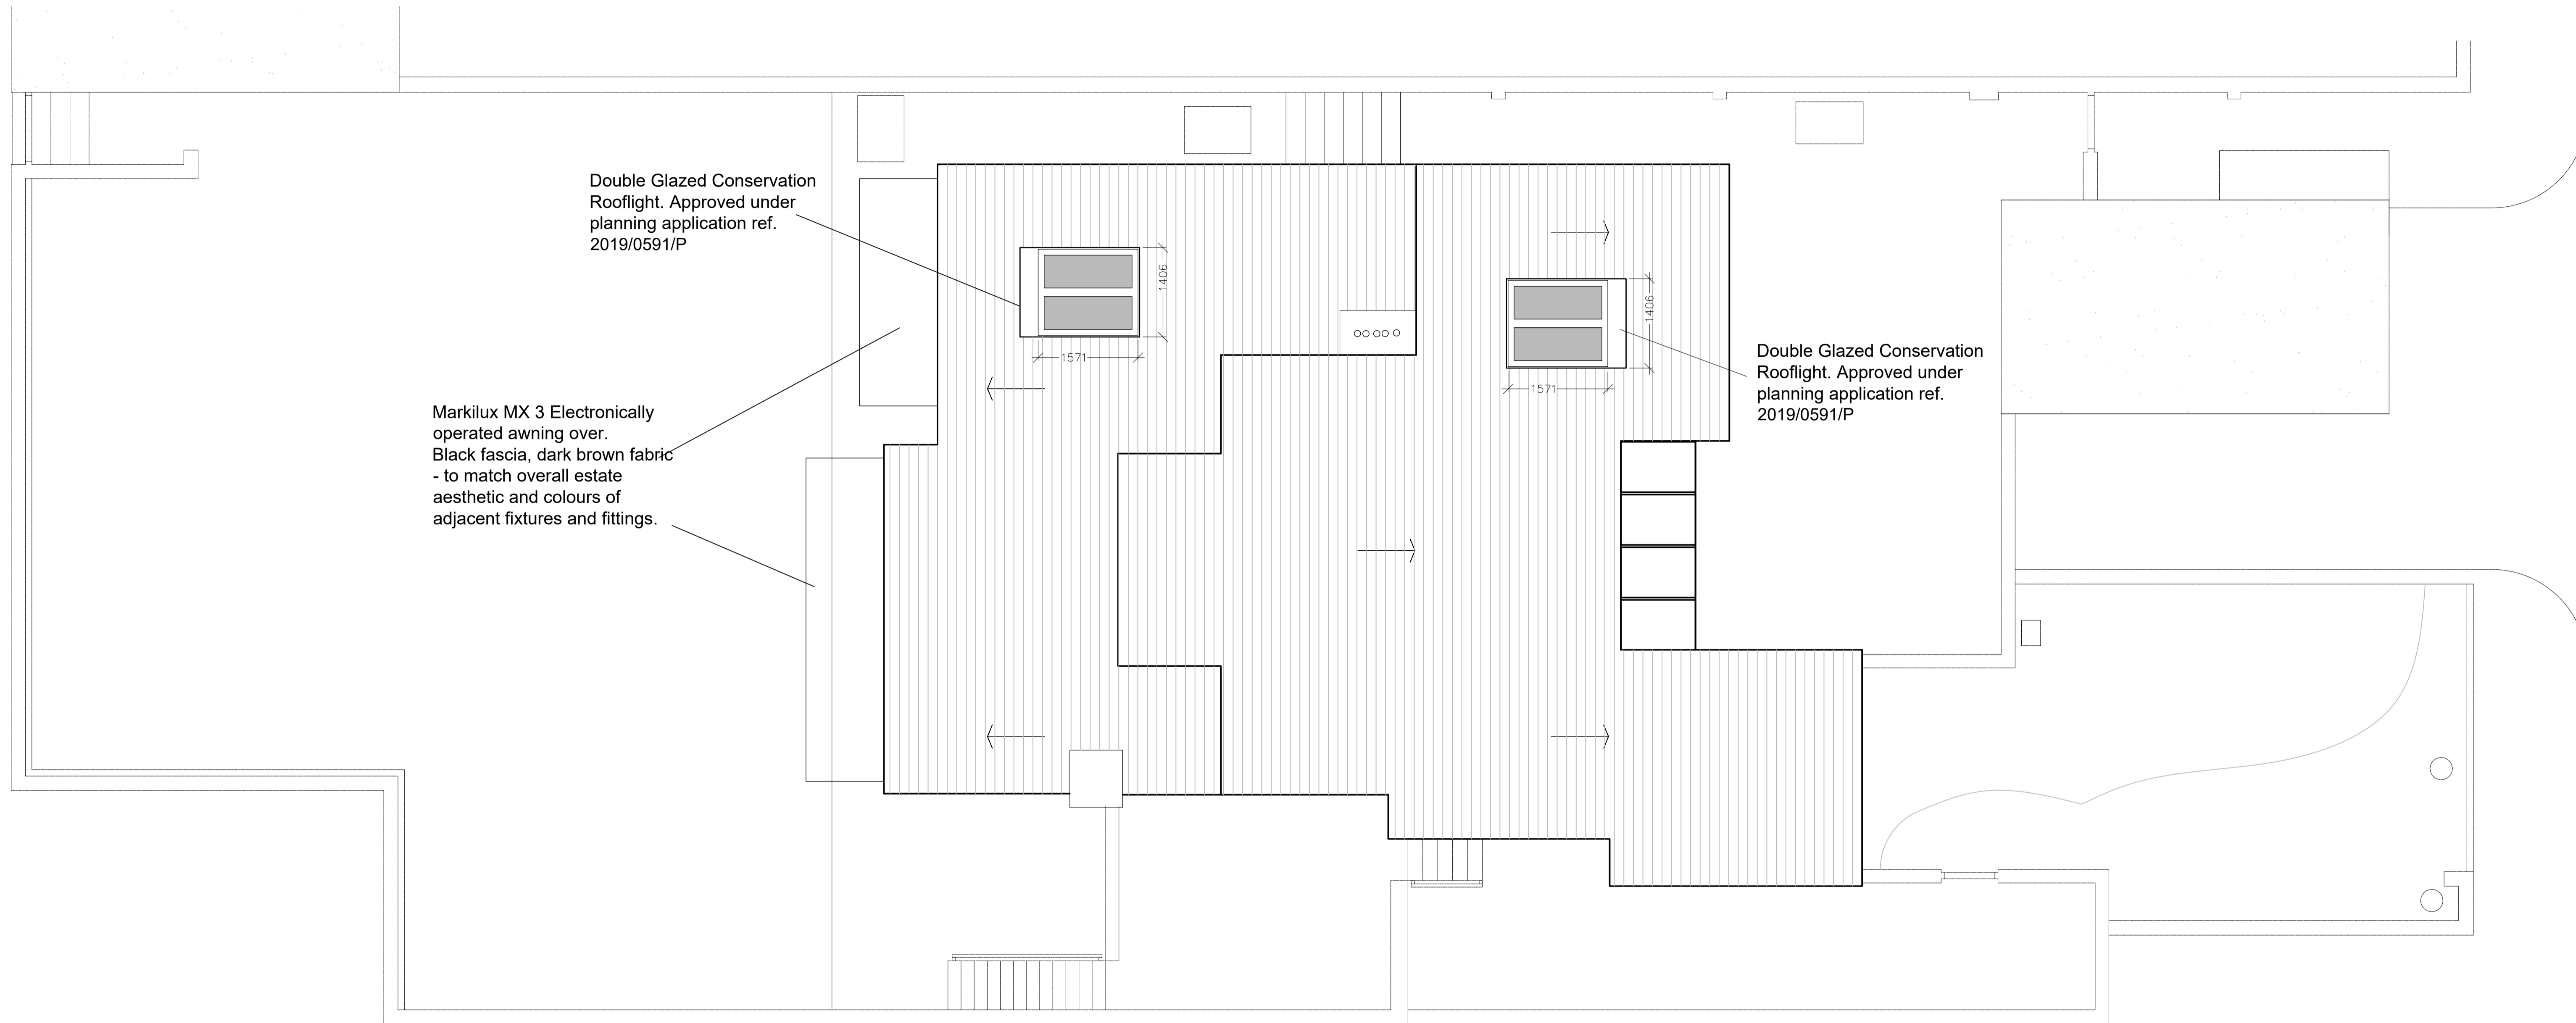

**PROPOSED ROOF PLAN**

NOTE: APPLICATION RELATES SOLELY TO NEW ROOFLIGHTS AS SHOWN.

Legend.	
a.	Copyright remains the property of McDougall Architects Ltd.
b.	Drawings should be read in conjunction with all other drawings.
c.	All works carried out to meet appropriate British Standards and Building Control requirements in accordance with all current codes of good practice; using fully qualified and competent personnel with a comprehensive understanding of the works as a whole.

**McDOUGALL ARCHITECTS**

McDougall Architects Ltd. 4 Squires Road, Bedfordshire, MK43 0QL:  
Tel. 01234 962 263; Email. sean@mcdougall-architects.co.uk:  
Web. www.mcdougall-architects.co.uk

20 Westhill Park  
London N6 6ND

Proposed Roof Plan

DWG No. 130 L 034 Status: Planning

Revision: P4 Scale: 1:50 / 1:100 Paper: A1/A3



Scale 1:50 @ A1

