

All dimensions are in mm unless otherwise stated  
All dimensions to be verified on site before proceeding with the work  
Any discrepancies to be notified in writing to Architect immediately  
All boundaries indicative only and to be confirmed by others

#### NOTE

Contractor drawings and samples to be submitted for approval prior to fabrication. Any discrepancies must be reported to the Architect.

All dimensions are in mm unless stated otherwise  
All dimensions to be site checked prior to fabrication/construction


. For Frame Dimensions refer to window schedules 01 SC 3100 Series.  
. For Door and Windows incorporated in one of the Sets, please refer to 01 SC 3100 300 Series for S/O and Frame dimensions.

SSL – Structural Slab Level  
SFL – Screed Floor Level – Top of the Screed  
FFL – Finish Floor Level (including finish eg: carpet or tiles)


This drawing must be read in conjunction with all relevant Specifications and Consultant Drawings. Specific drawing information can be found under the following drawing series:

0000	Site	3200	Internal Openings
0010	GA Plans & Reference Plans	3400	Metal Works
0020	GA Elevations	3500	Suspended Ceilings
0030	GA Sections	3600	Balconies
0040	3D Views	4300	Floors
0400	Fire Strategy	5000	Mainly Ducted
1000	Substructure	6600	Mainly Electrical
2000	Structure Coordination	7300	Kitchen
2100	External Walls	7400	Bathrooms
2200	Internal Walls	7500	Cleaning and Maintenance
2400	Stairs and Ramps	7600	Storage and Cupboards
2500	Concrete Finishes	7700	Entrances and Lobbies
2700	Roof	SCH31	Residential Interior Finishes
3000	Curtain Walling	SCH34	Communal Interior Finishes
3100	External Openings		


Read in conjunction with AMOS AMOS drawings. For finishes, please refer to Finishes Schedule. For Electrical layout, please refer to MEPH Drawings.

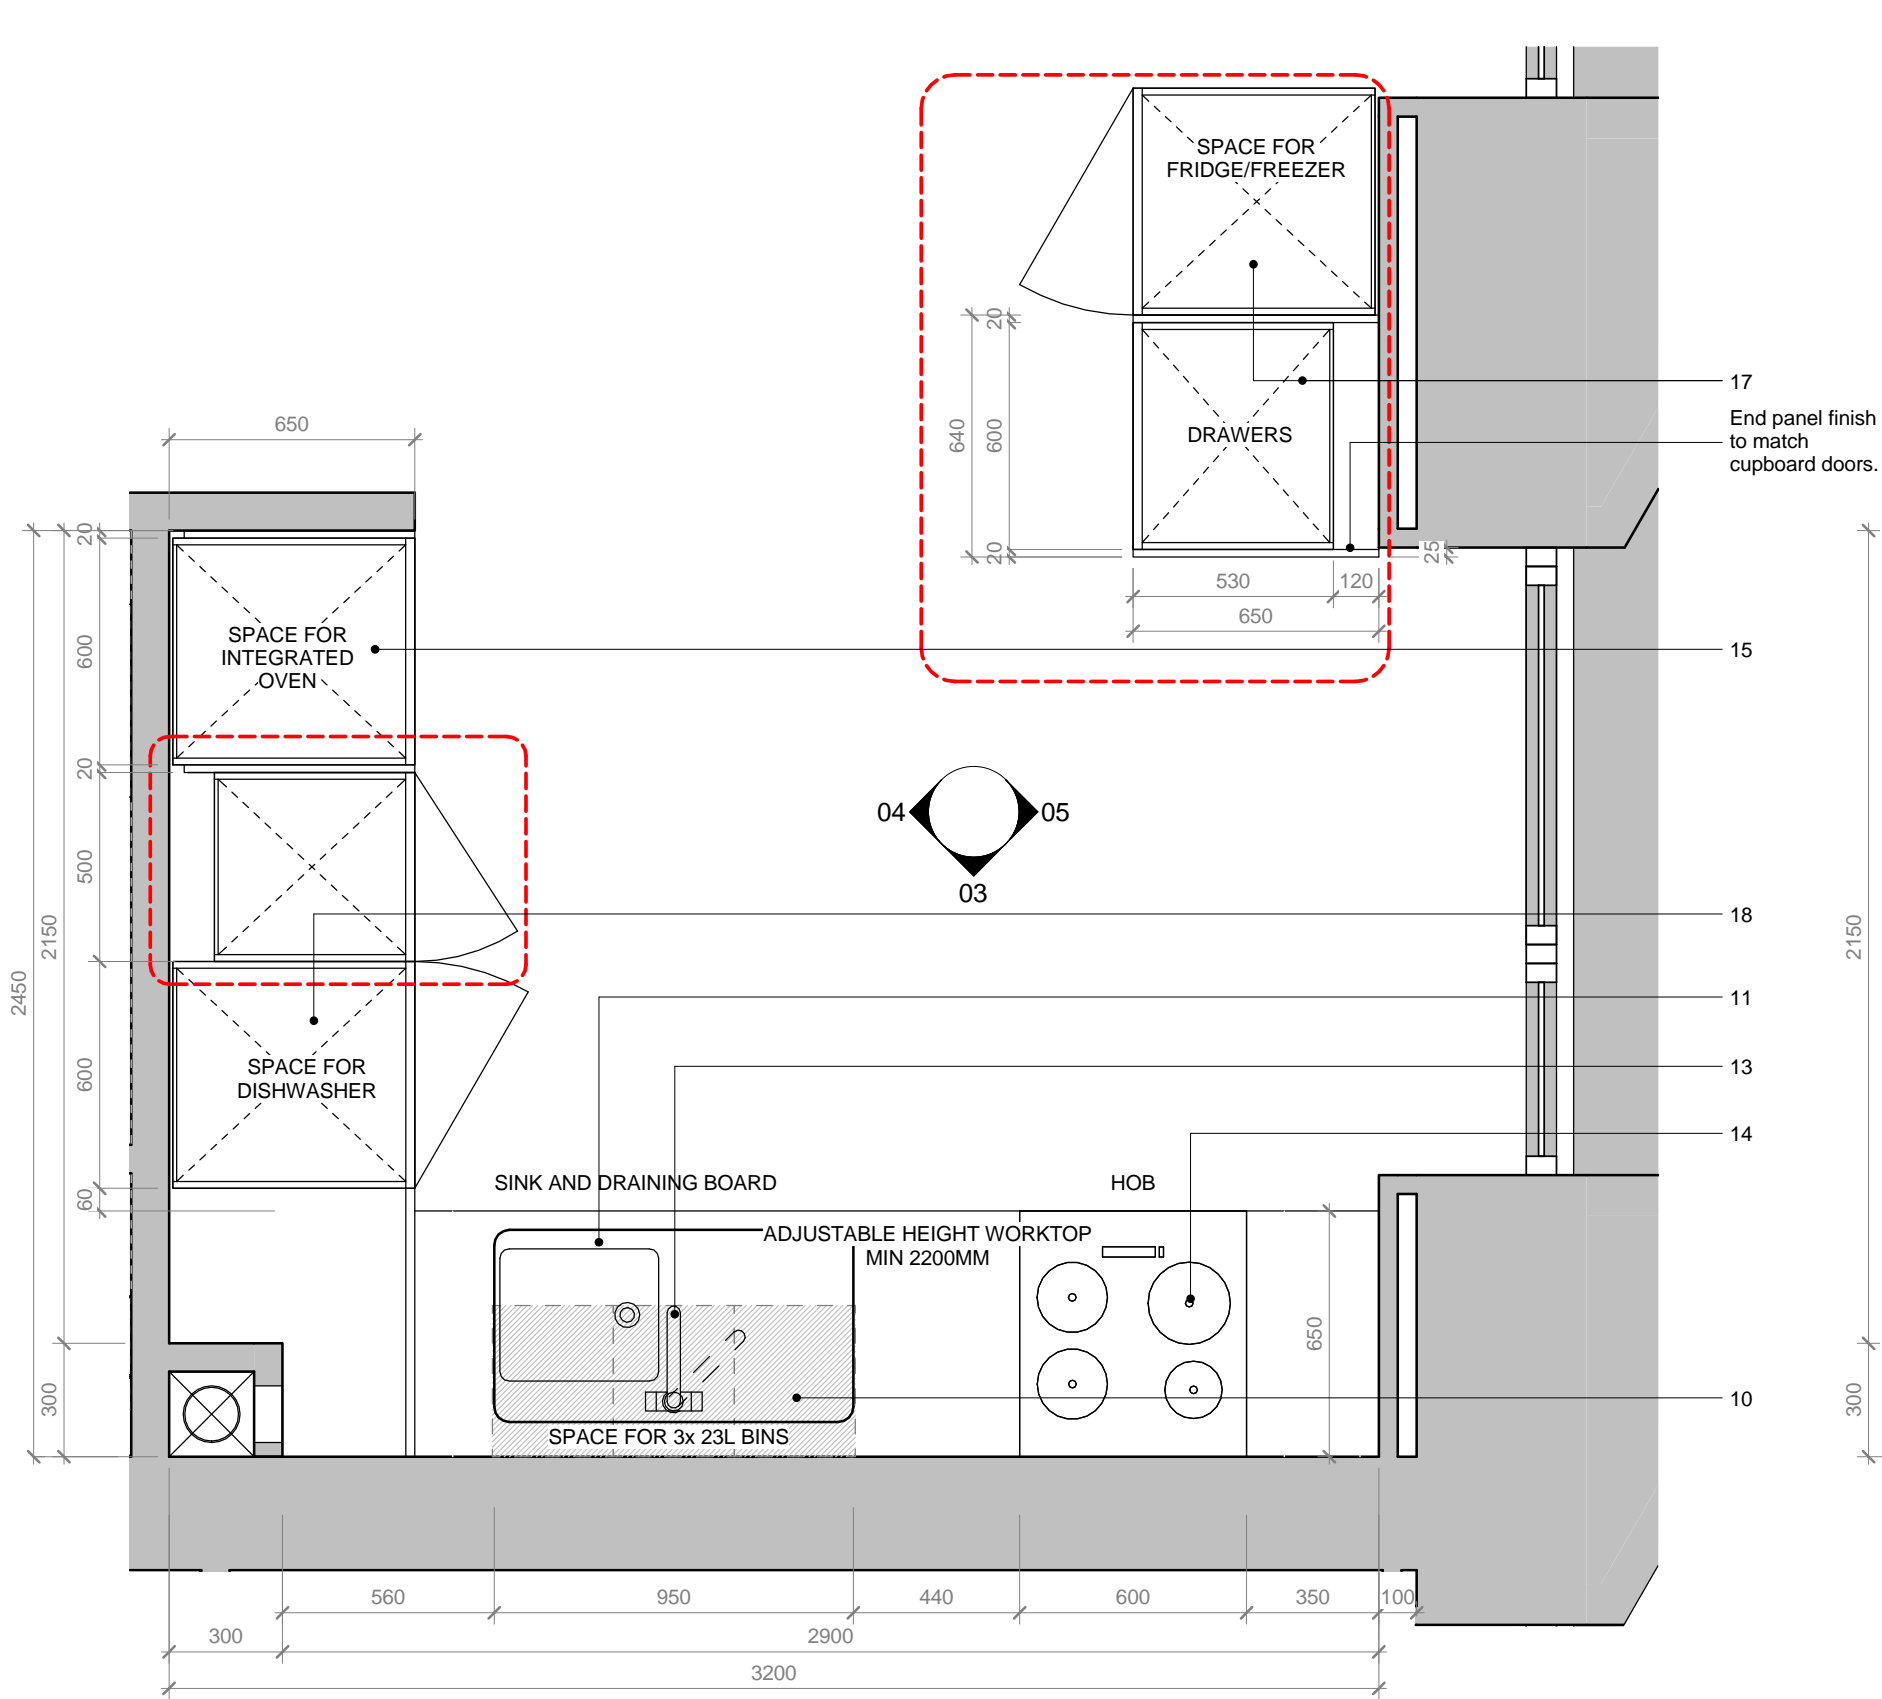


Floor Plan/Base Unit

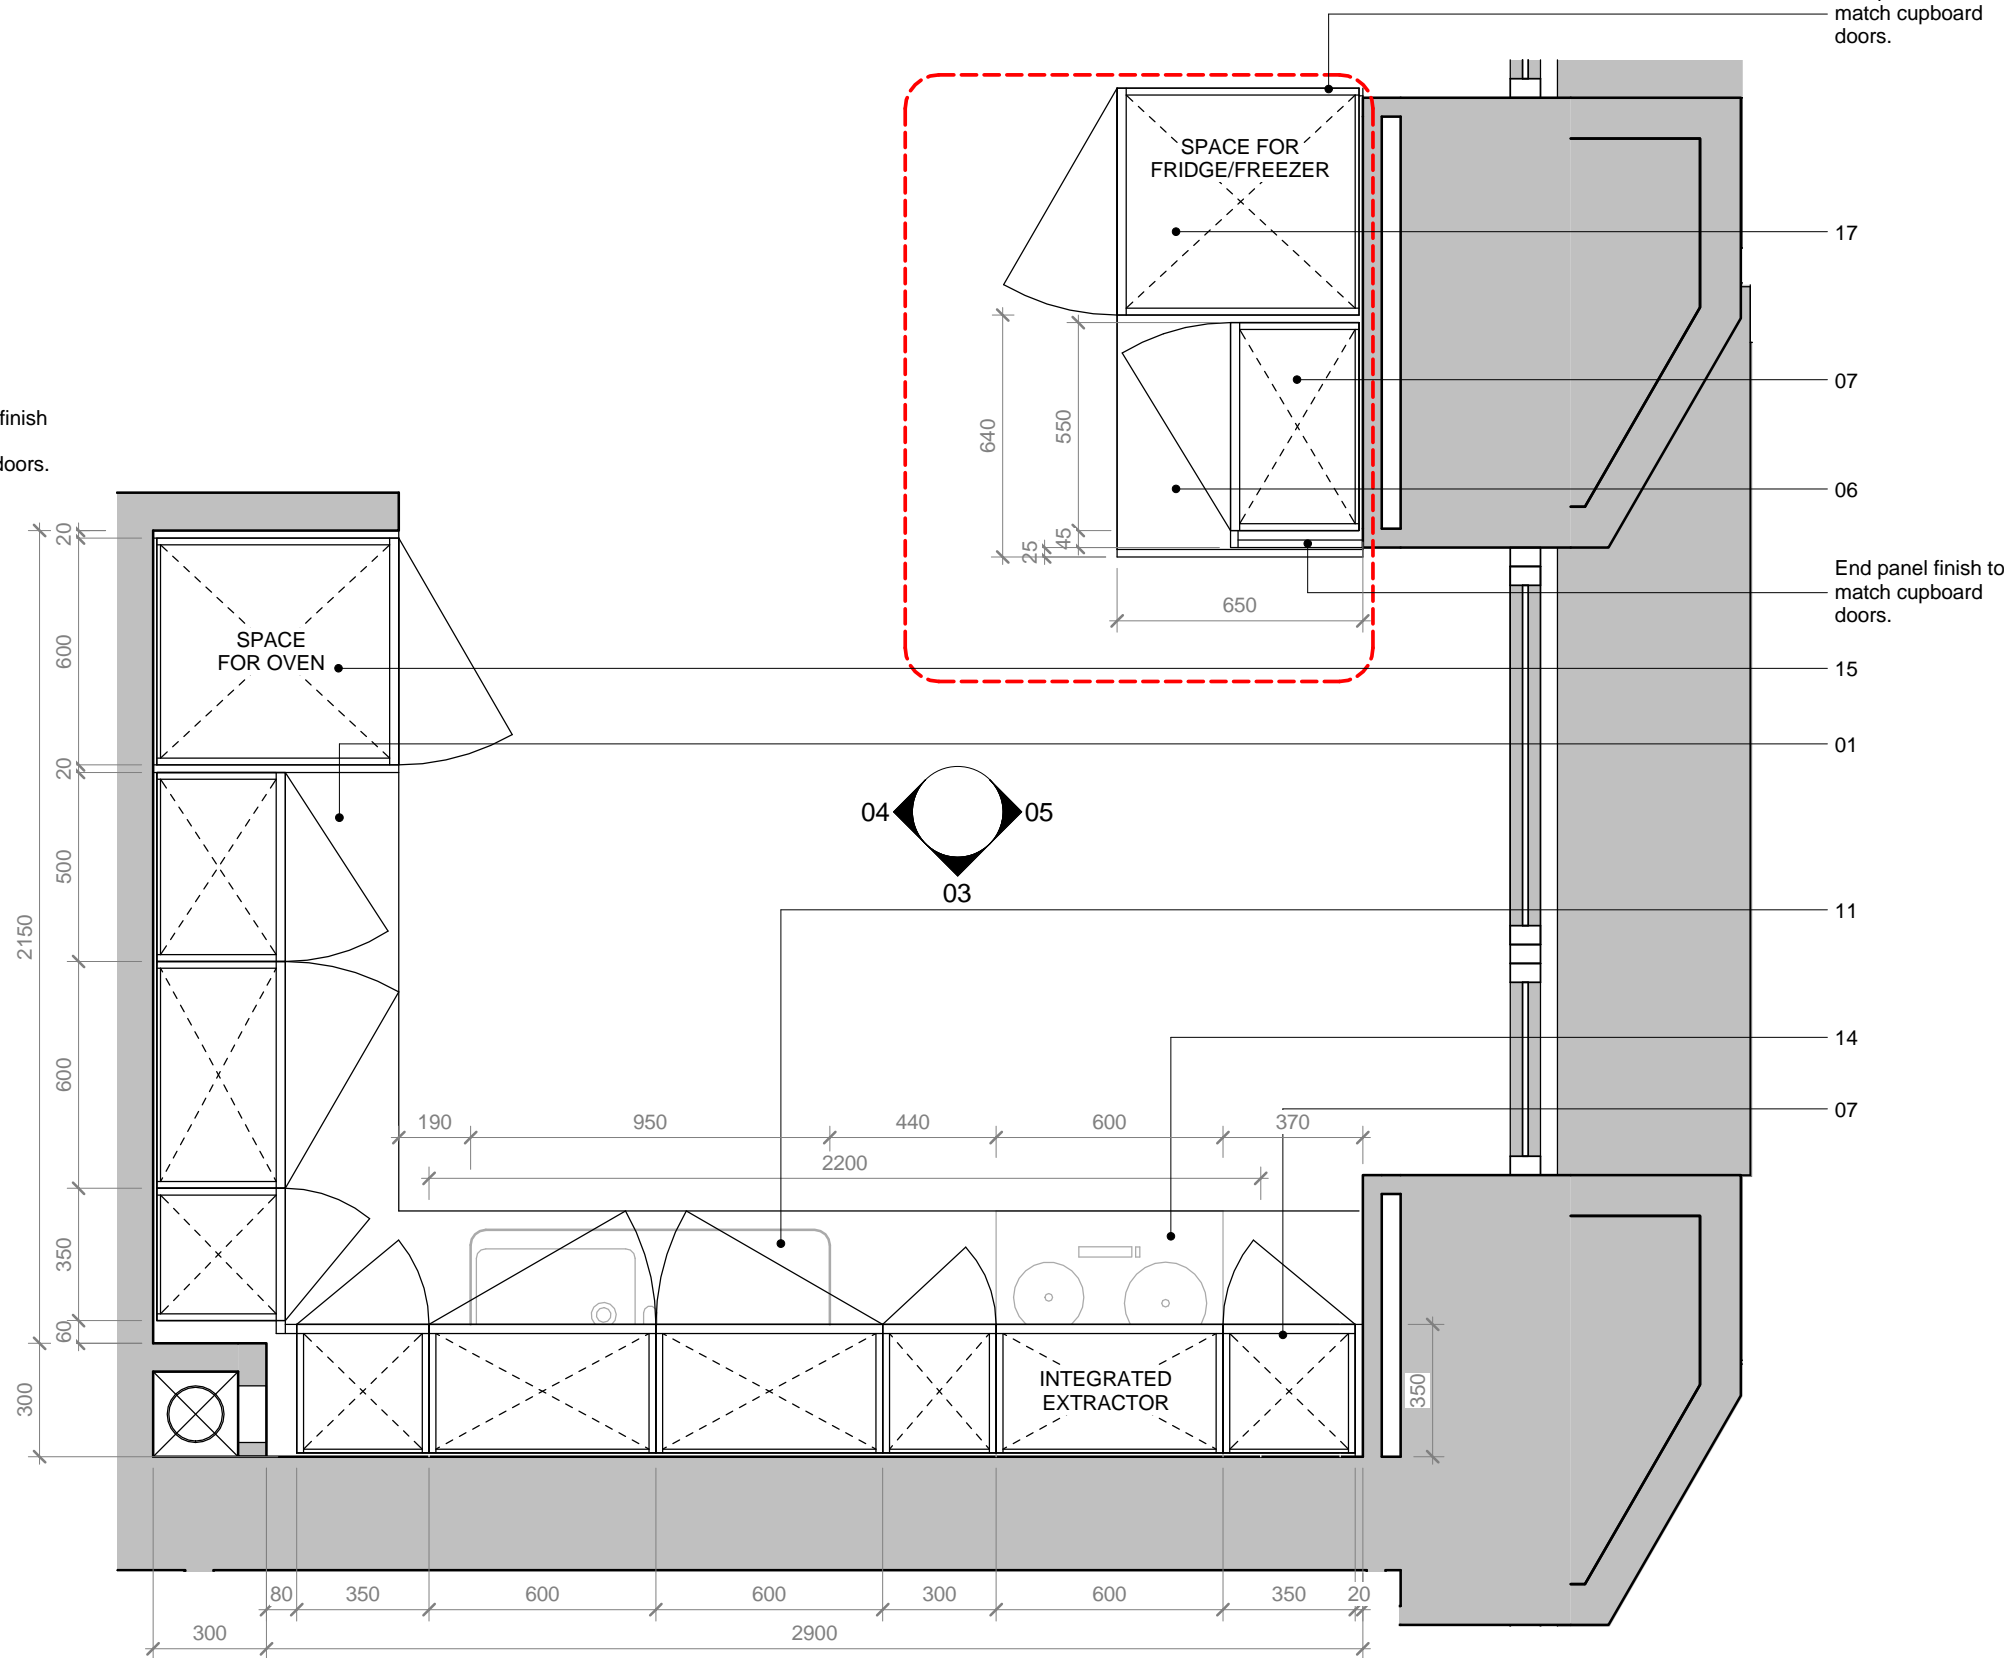


Floor Plan/Wall Unit

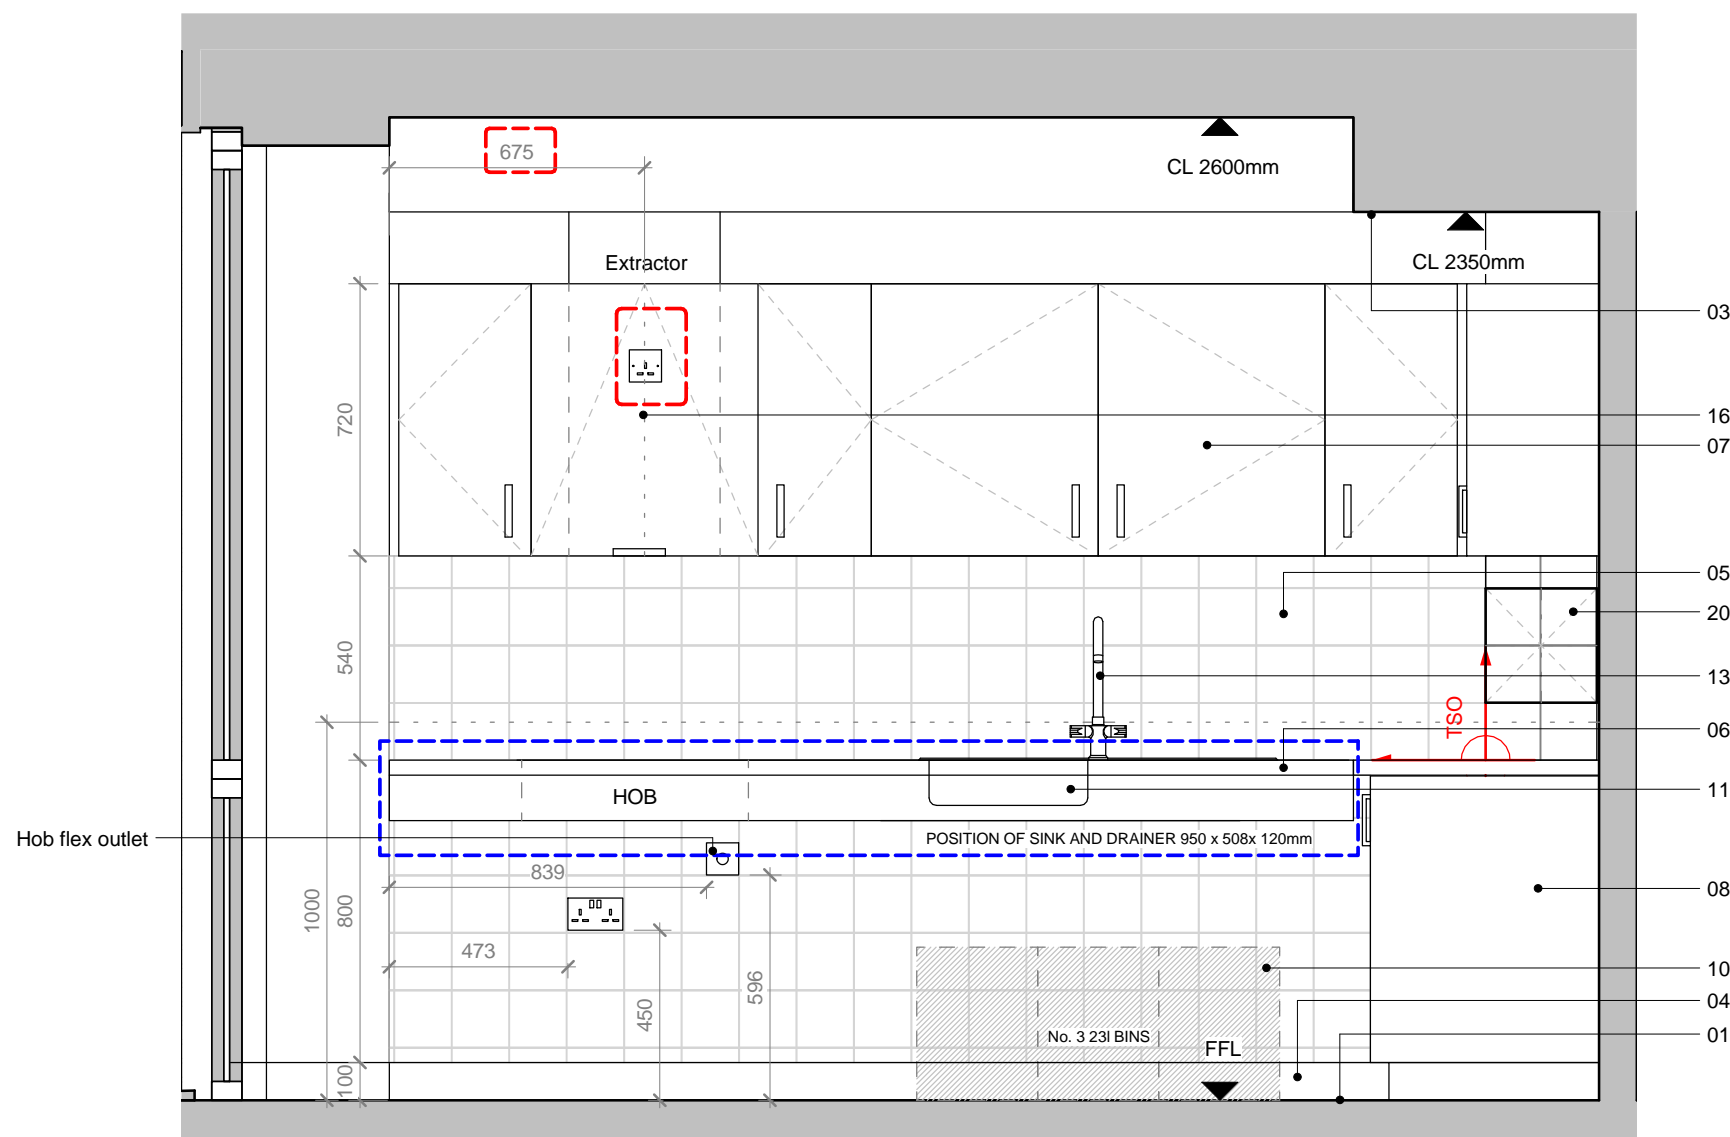

03 - Elevation

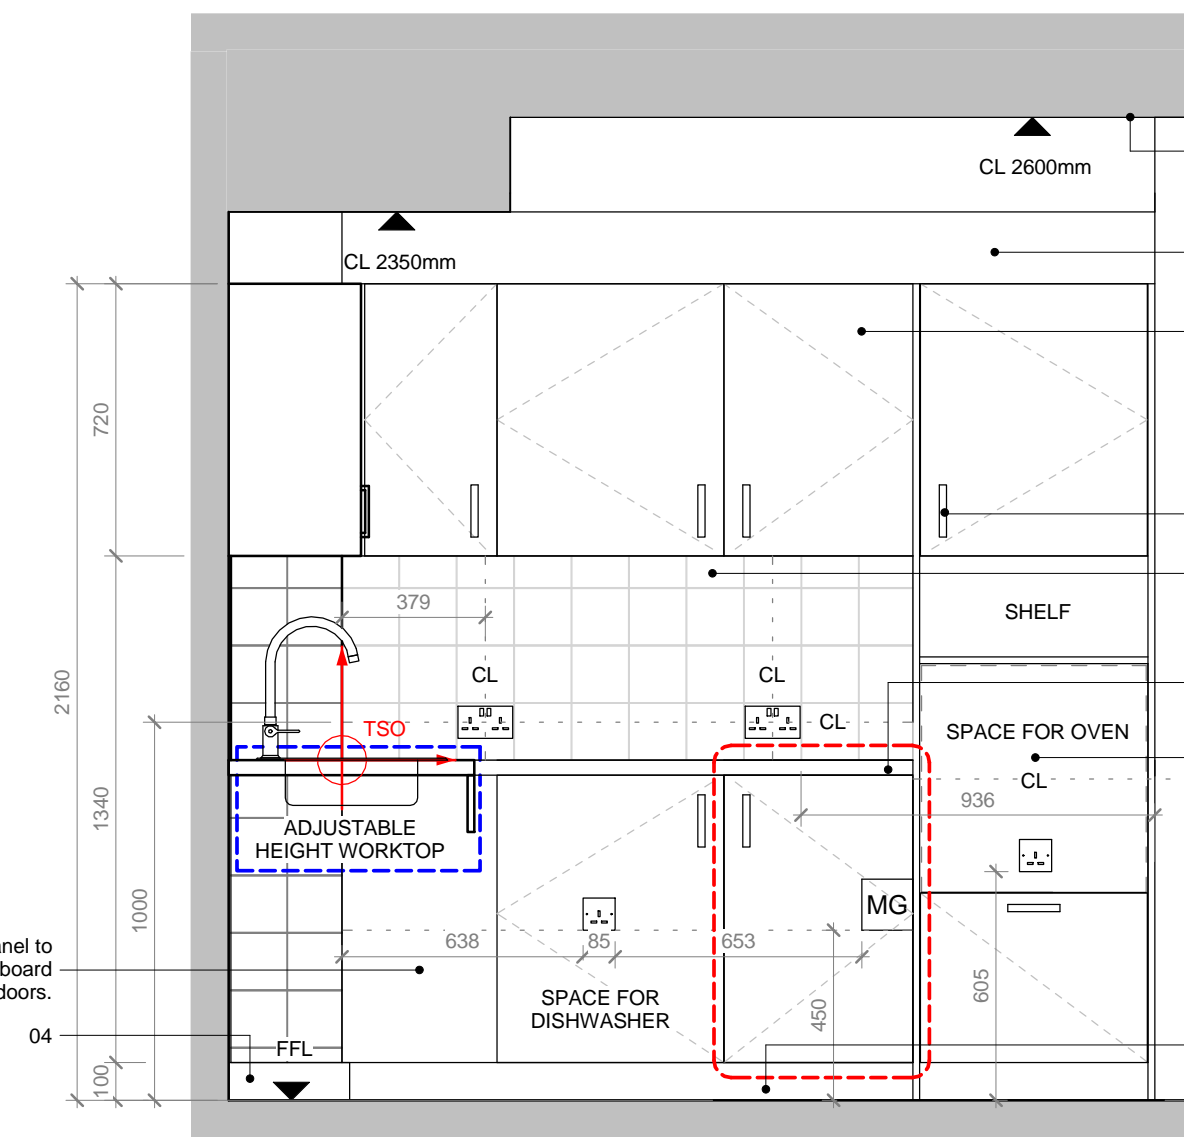

04 - Elevation

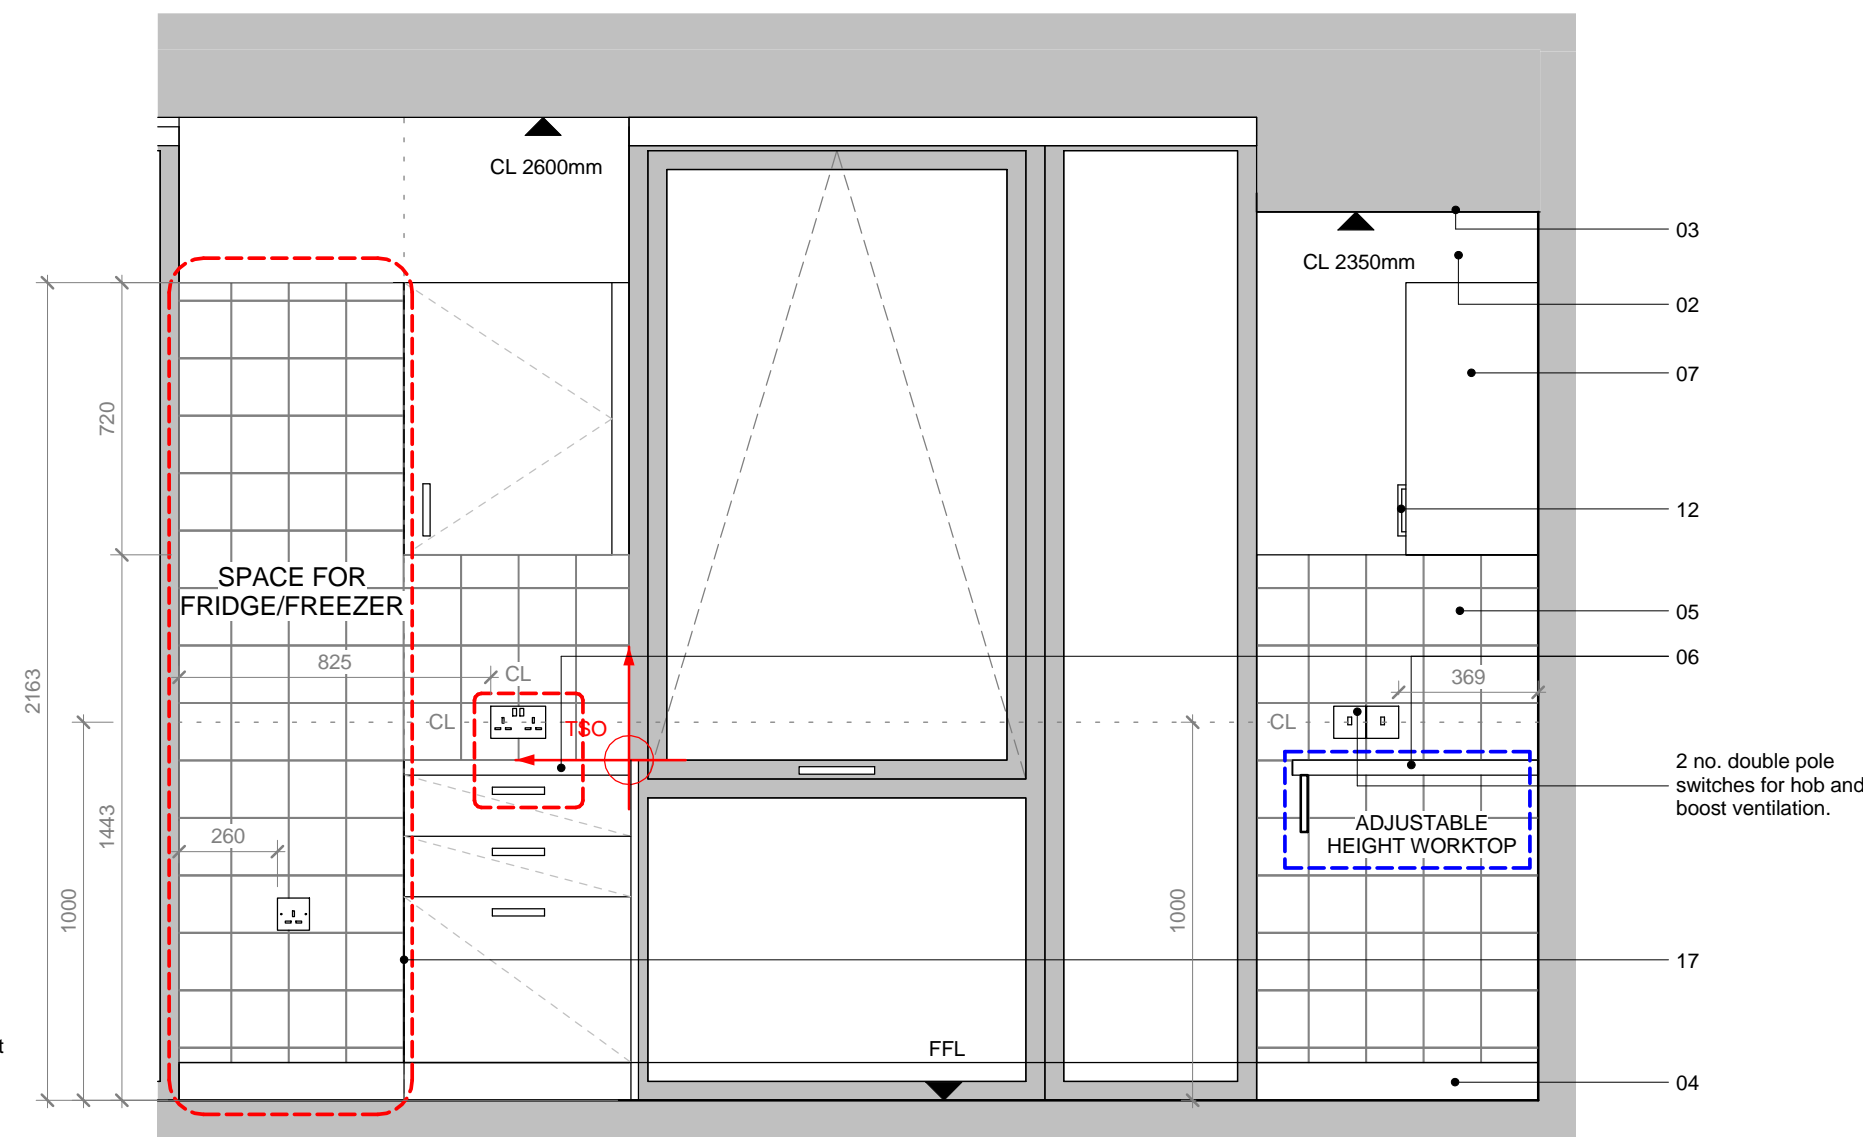

05 - Elevation

TO BE PRINTED IN COLOUR



02	24.06.19	As per Ardmore request, extractor outlet centred on extractor position. Drawer set changed to cupboard to allow access to multi gang. Combined fridge freezer shown in order to accommodate drawer unit.	DH
01	11.03.19	Kitchen range spec. changes as per Ardmore request.	AO
	05.02.19	Issued as per Ardmore Request	DH
REV	DATE	NOTES	INT

### STAGE 05 - CONSTRUCTION

## HUTCHINSON & PARTNERS

3.14 The Record Hall, 16-16A Baldwin's Garden, London, EC1N 7RJ  
t. 020 3176 8196 e. info@hutchinsonandpartners.com  
www.hutchinsonandpartners.com

JOB TITLE  
Stanley Sidings, 101 Camley Street, Camden

DRAWING TITLE / LOCATION  
Kitchen Type 207 - Plan & Elevations

DRAWN BY DH	CHECKED GFV	SCALE 1:20 @ A1 / 1:40 @ A3	STATUS STAGE 05
PROJECT 16022	DRAWING NO 01 AL 7300 108	REVISION 02	

CLIENT

