


1 **EXISTING REAR ELEVATION**
Scale: 1:100

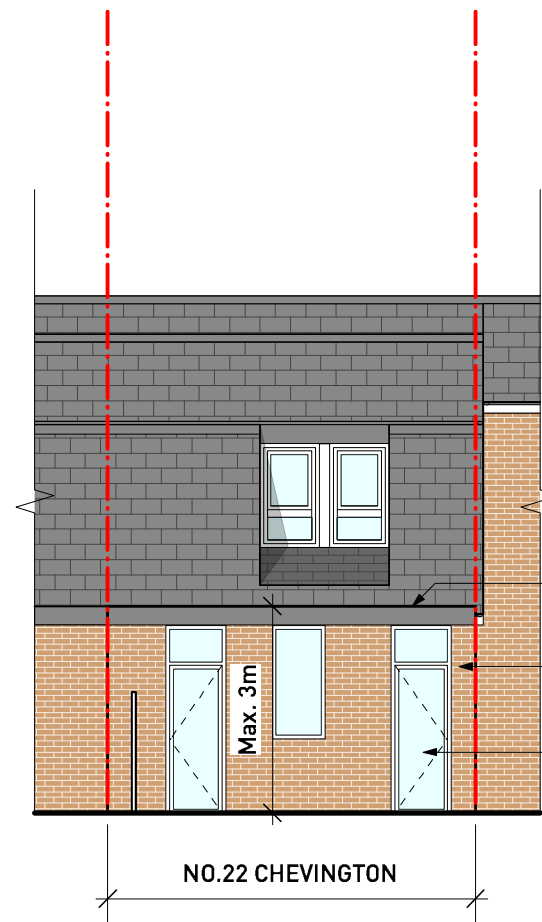

2 **PROPOSED REAR ELEVATION**
Scale: 1:100

Flat roof to rear extension

Proposed ground floor rear extension
in brickwork to match existing

New white framed windows and doors
to rear extension to match existing

PERMITTED DEV

General Notes

1. do not scale drawings
2. all dimensions are in millimeters unless otherwise stated
3. all dimensions shall be verified on site before proceeding with work
4. this drawing is to be read in conjunction with all related information including structural, mechanical and electrical information
5. this drawing is to be read in conjunction with all J/A drawings
6. any discrepancies to be reported to the Architect immediately
7. all products to be fitted as per manufacturers recommendations. Notify Architect of any conflicts between manufacturers recommendations and this drawing
8. report any discrepancies in structural openings between drawings, schedules and manufacturers recommendations


Revisions

Rev	Description	Date

Rev	Description	Date
-----	-------------	------

JAA

T: 020 3794 4809
W: www.JAAstudio.co.uk
A: 38-50 Pritchard's Road
London, E2 9AP

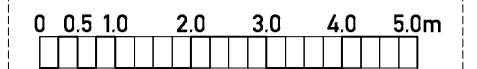

Drawing EXISTING & PROPOSED REAR ELEVATIONS

Project No. 143	Project Name 22 CHEVINGTON, GARLINGE RD
--------------------	--

Scale 1:100 @ A3	Drawing No. 005	Rev /
---------------------	---------------------------	-----------------