


1 Existing Ground Floor Plan
Scale: 1:100

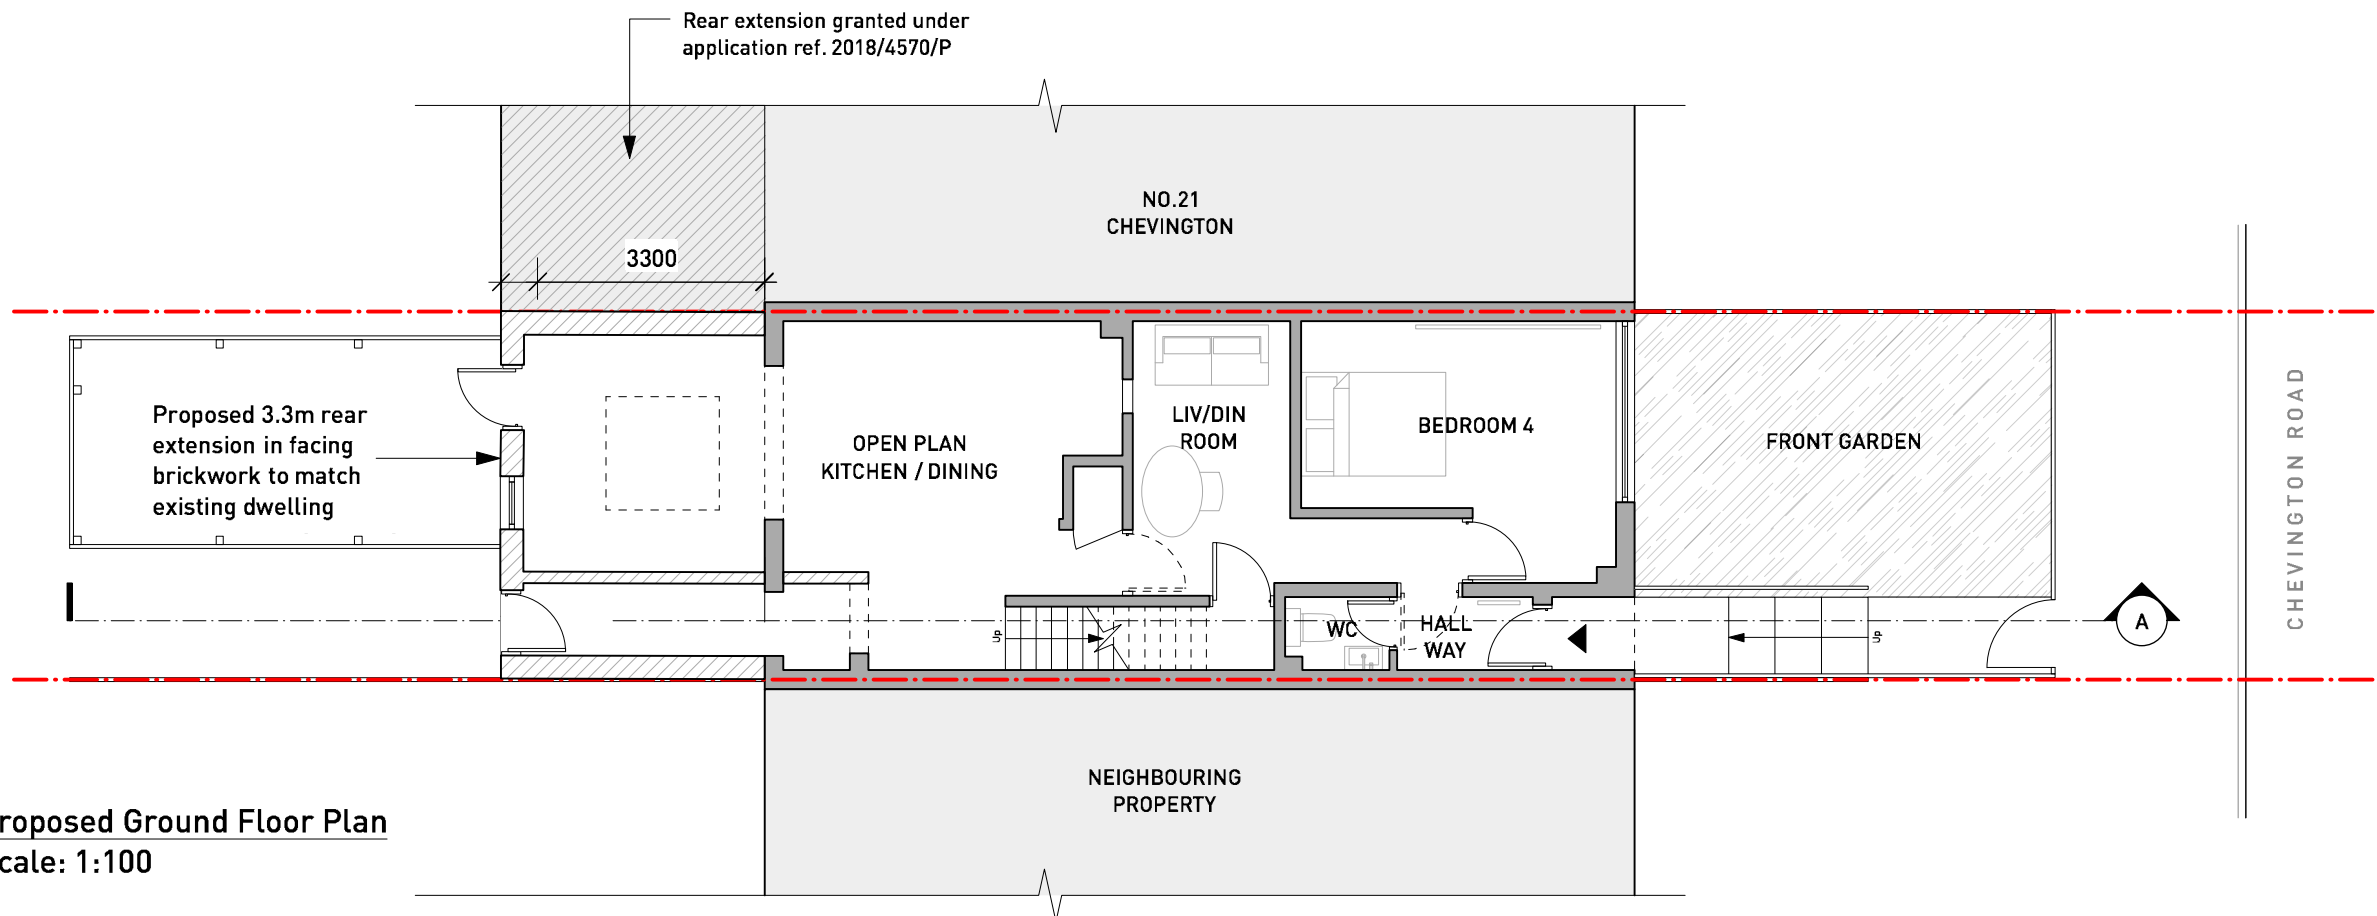

2 Proposed Ground Floor Plan
Scale: 1:100

PERMITTED DEV

General Notes

1. do not scale drawings
2. all dimensions are in millimeters unless otherwise stated
3. all dimensions shall be verified on site before proceeding with work
4. this drawing is to be read in conjunction with all related information including structural, mechanical and electrical information
5. this drawing is to be read in conjunction with all J/A drawings
6. any discrepancies to be reported to the Architect immediately
7. all products to be fitted as per manufacturers recommendations. Notify Architect of any conflicts between manufacturers recommendations and this drawing
8. report any discrepancies in structural openings between drawings, schedules and manufacturers recommendations

Revisions

Rev	Description	Date

JAA

T: 020 3784 4809
W: www.JAAstudio.co.uk
A: 38-50 Pritchard's Road
London, E2 9AP

0 0.5 1.0 2.0 3.0 4.0 5.0m

Drawing
EXISTING & PROPOSED
GROUND FLOOR PLANS

Project No. 143	Project Name 22 CHEVINGTON, GARLINGE RD
Scale 1:100 @ A3	Drawing No. 950
	Rev /

© JAA 2019