


DO NOT SCALE OFF THIS DRAWING  
 DIMENSIONS, AREA AND LEVELS ARE ONLY APPROXIMATE  
 AND SUBJECT TO SITE SURVEY. ALL DIMENSIONS TO BE  
 CHECKED ON SITE. ANY DISCREPANCIES OR VARIATIONS TO  
 BE REPORTED TO THE ARCHITECT BEFORE WORK  
 COMMENCES.


THIS DRAWING IS TO BE READ IN CONJUNCTION WITH THE  
 SPECIFICATION WHERE PROVIDED, AND ALL RELEVANT  
 CONSULTANTS DRAWINGS AND FOR SPECIALISTS DRAWINGS  
 (DOCUMENTS AND ANY DISCREPANCIES OR VARIATIONS ARE  
 TO BE REPORTED TO THE ARCHITECT BEFORE THE AFFECTED  
 WORK COMMENCES.

THIS DRAWING IS PROTECTED BY COPYRIGHT AND MUST  
 NOT BE COPIED OR REPRODUCED WITHOUT THE WRITTEN  
 CONSENT OF CHRIS DYSON ARCHITECTS LLP. NORTH POINTS  
 SHOWN ARE INDICATIVE. ©

 PROPOSED FABRIC

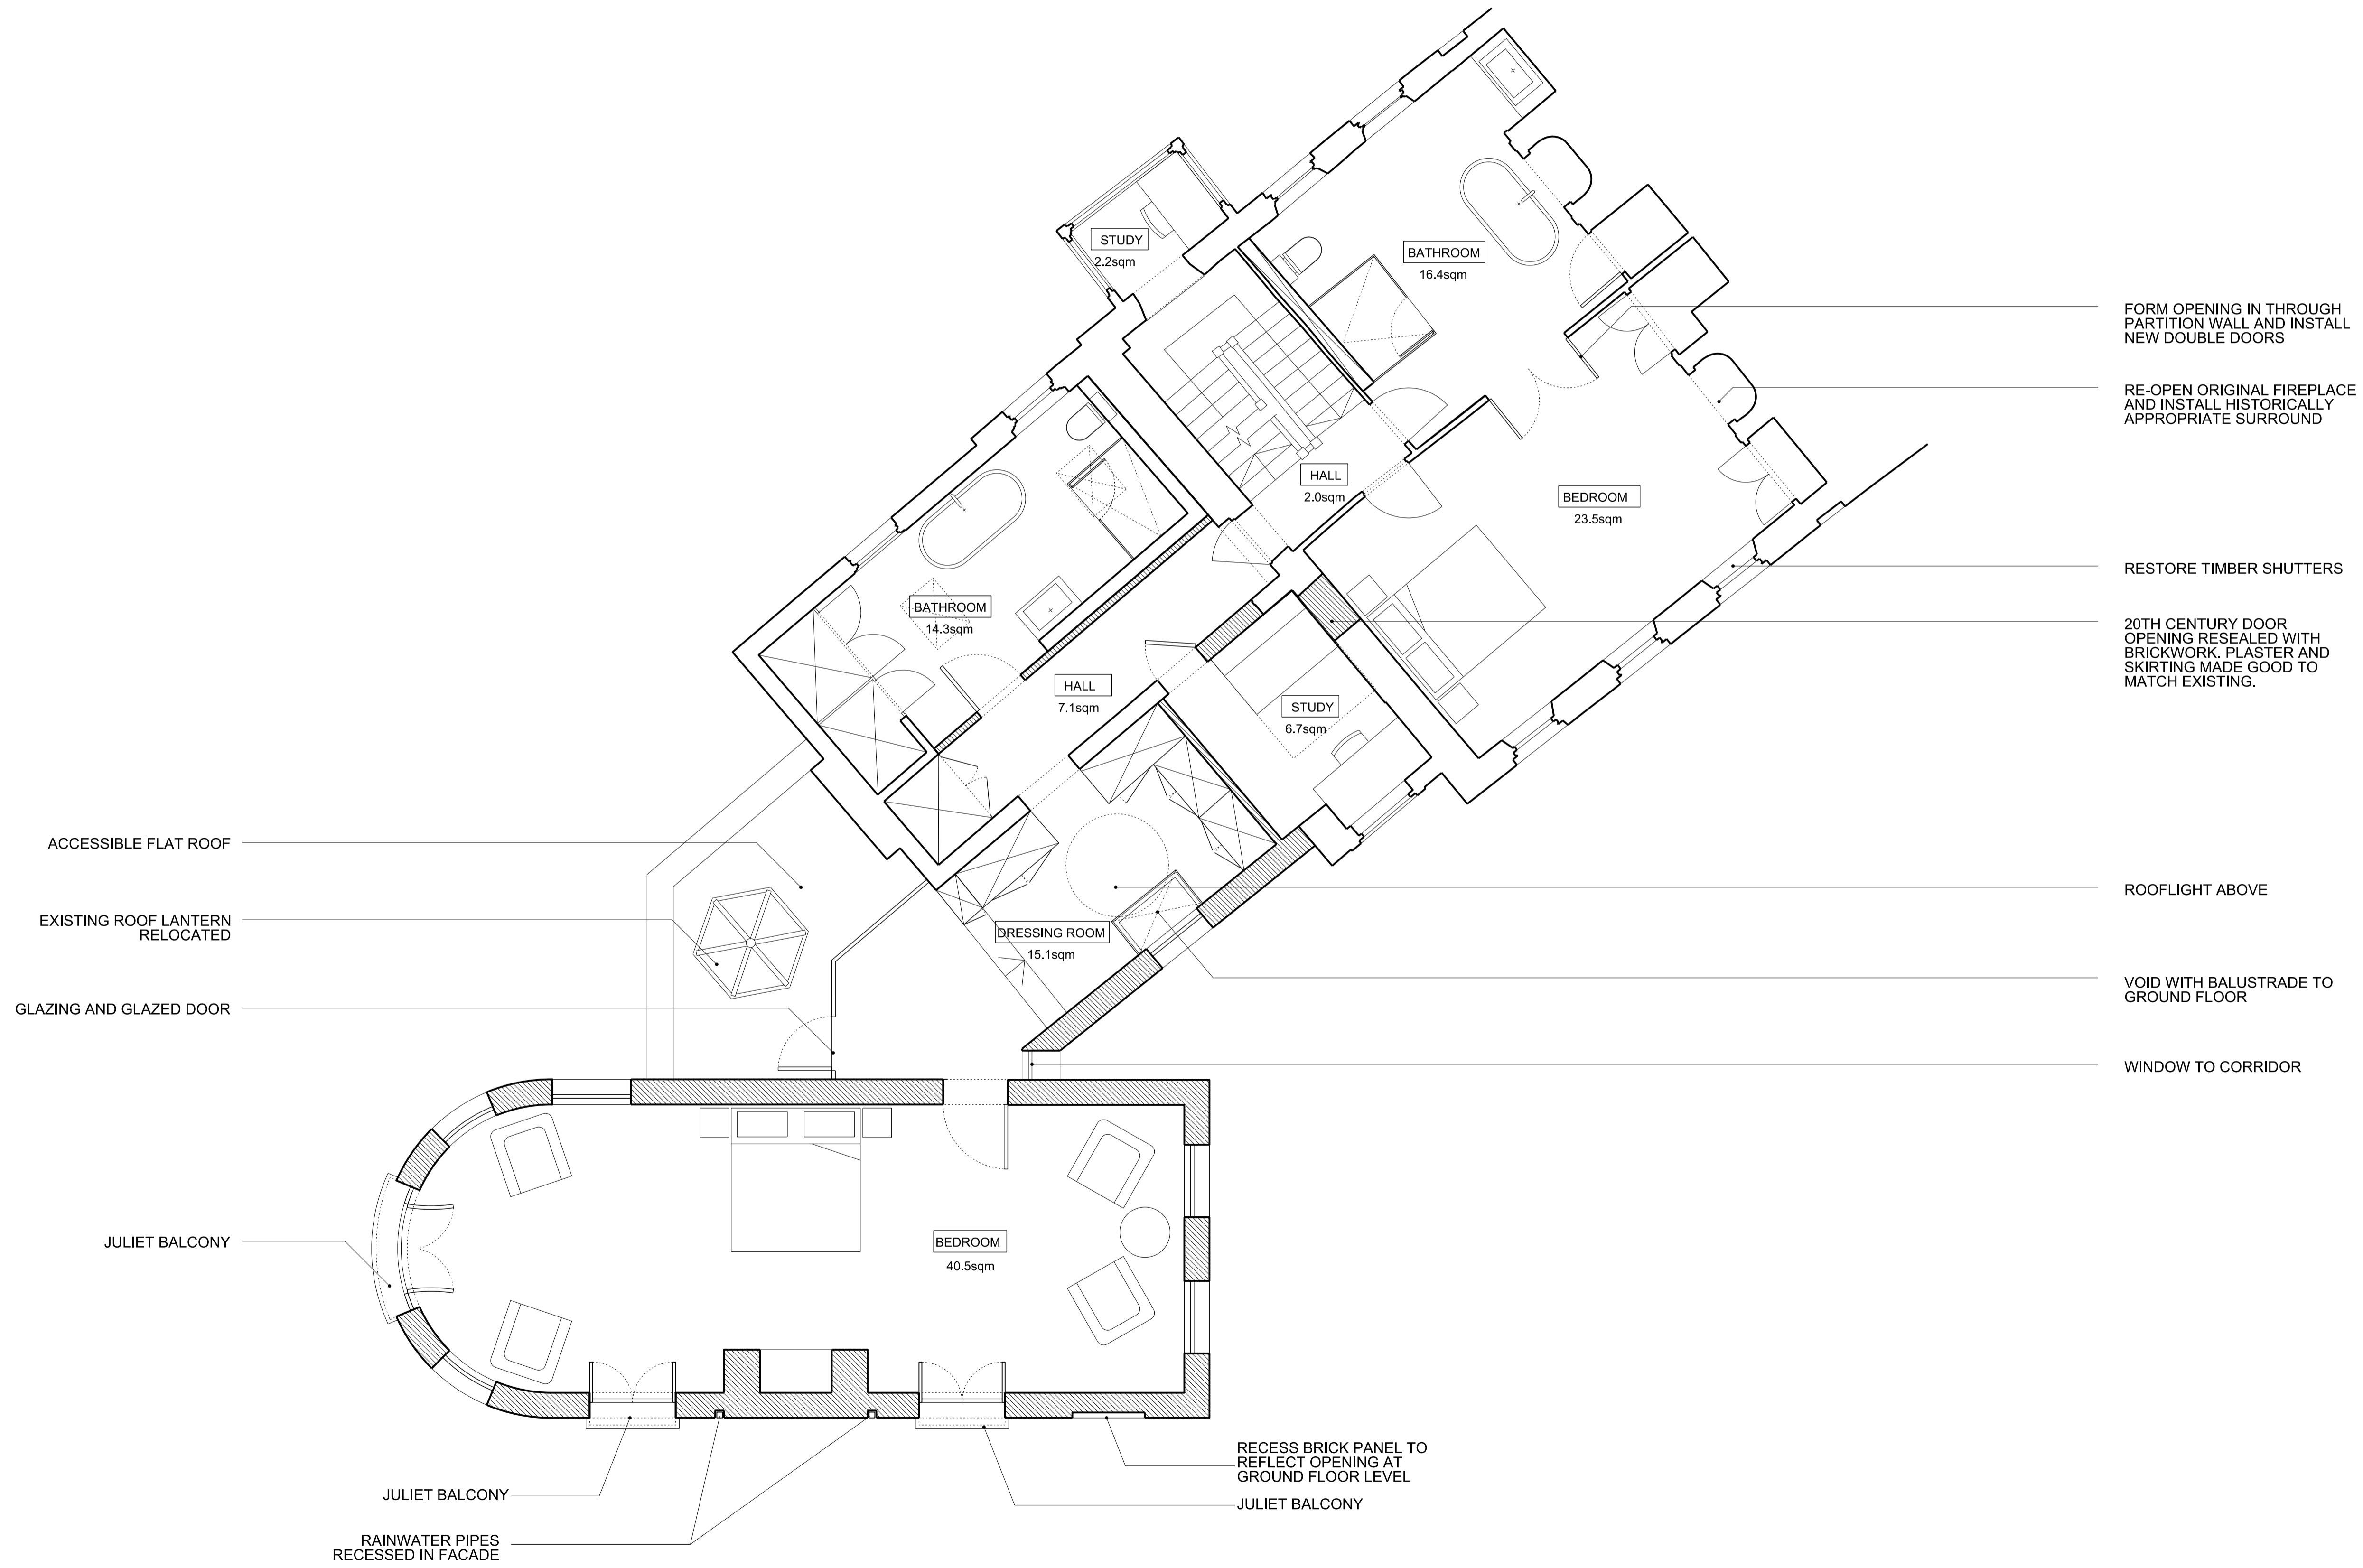

**1** PROPOSED FIRST FLOOR PLAN

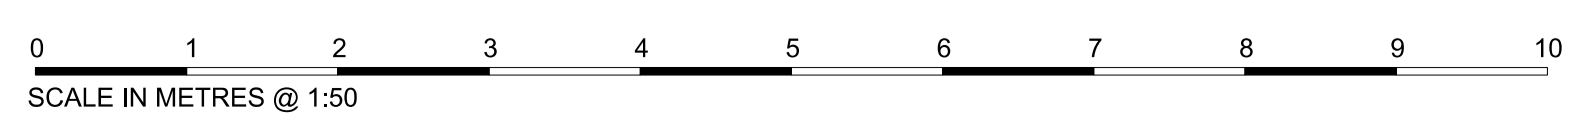

REV	DATE	NOTES	INIT.
04	31.07.19	PLANNING ISSUE	YB
03	04.07.19	REVISED PRE-APP HE	YB
02	30.05.19	PRE-APP RESPONSE	DR
01	18.05.19	PRE-APP RESPONSE	DR
00	11.01.19	PRE-APP ISSUE	JR

PROJECT	STATUS
45 HIGHGATE WEST HILL	PLANNING

DATE	DRAWN	CHECK	SCALE @ A3
DEC 2018	JR	MW	@ A1 1:50

PROJECT NUMBER	DRAWING NUMBER	REVISION LETTER
0417	A	1002 04

**CHRIS DYSON ARCHITECTS**  
 1 FASHION STREET  
 SPITALFIELDS  
 LONDON E1 6LY  
 T: 020 7247 1816  
 F: 020 7377 6082  
 W: www.chrisdyson.co.uk