


NOTES

 Areas to be carefully removed

All internal doorsets to be removed and replaced.

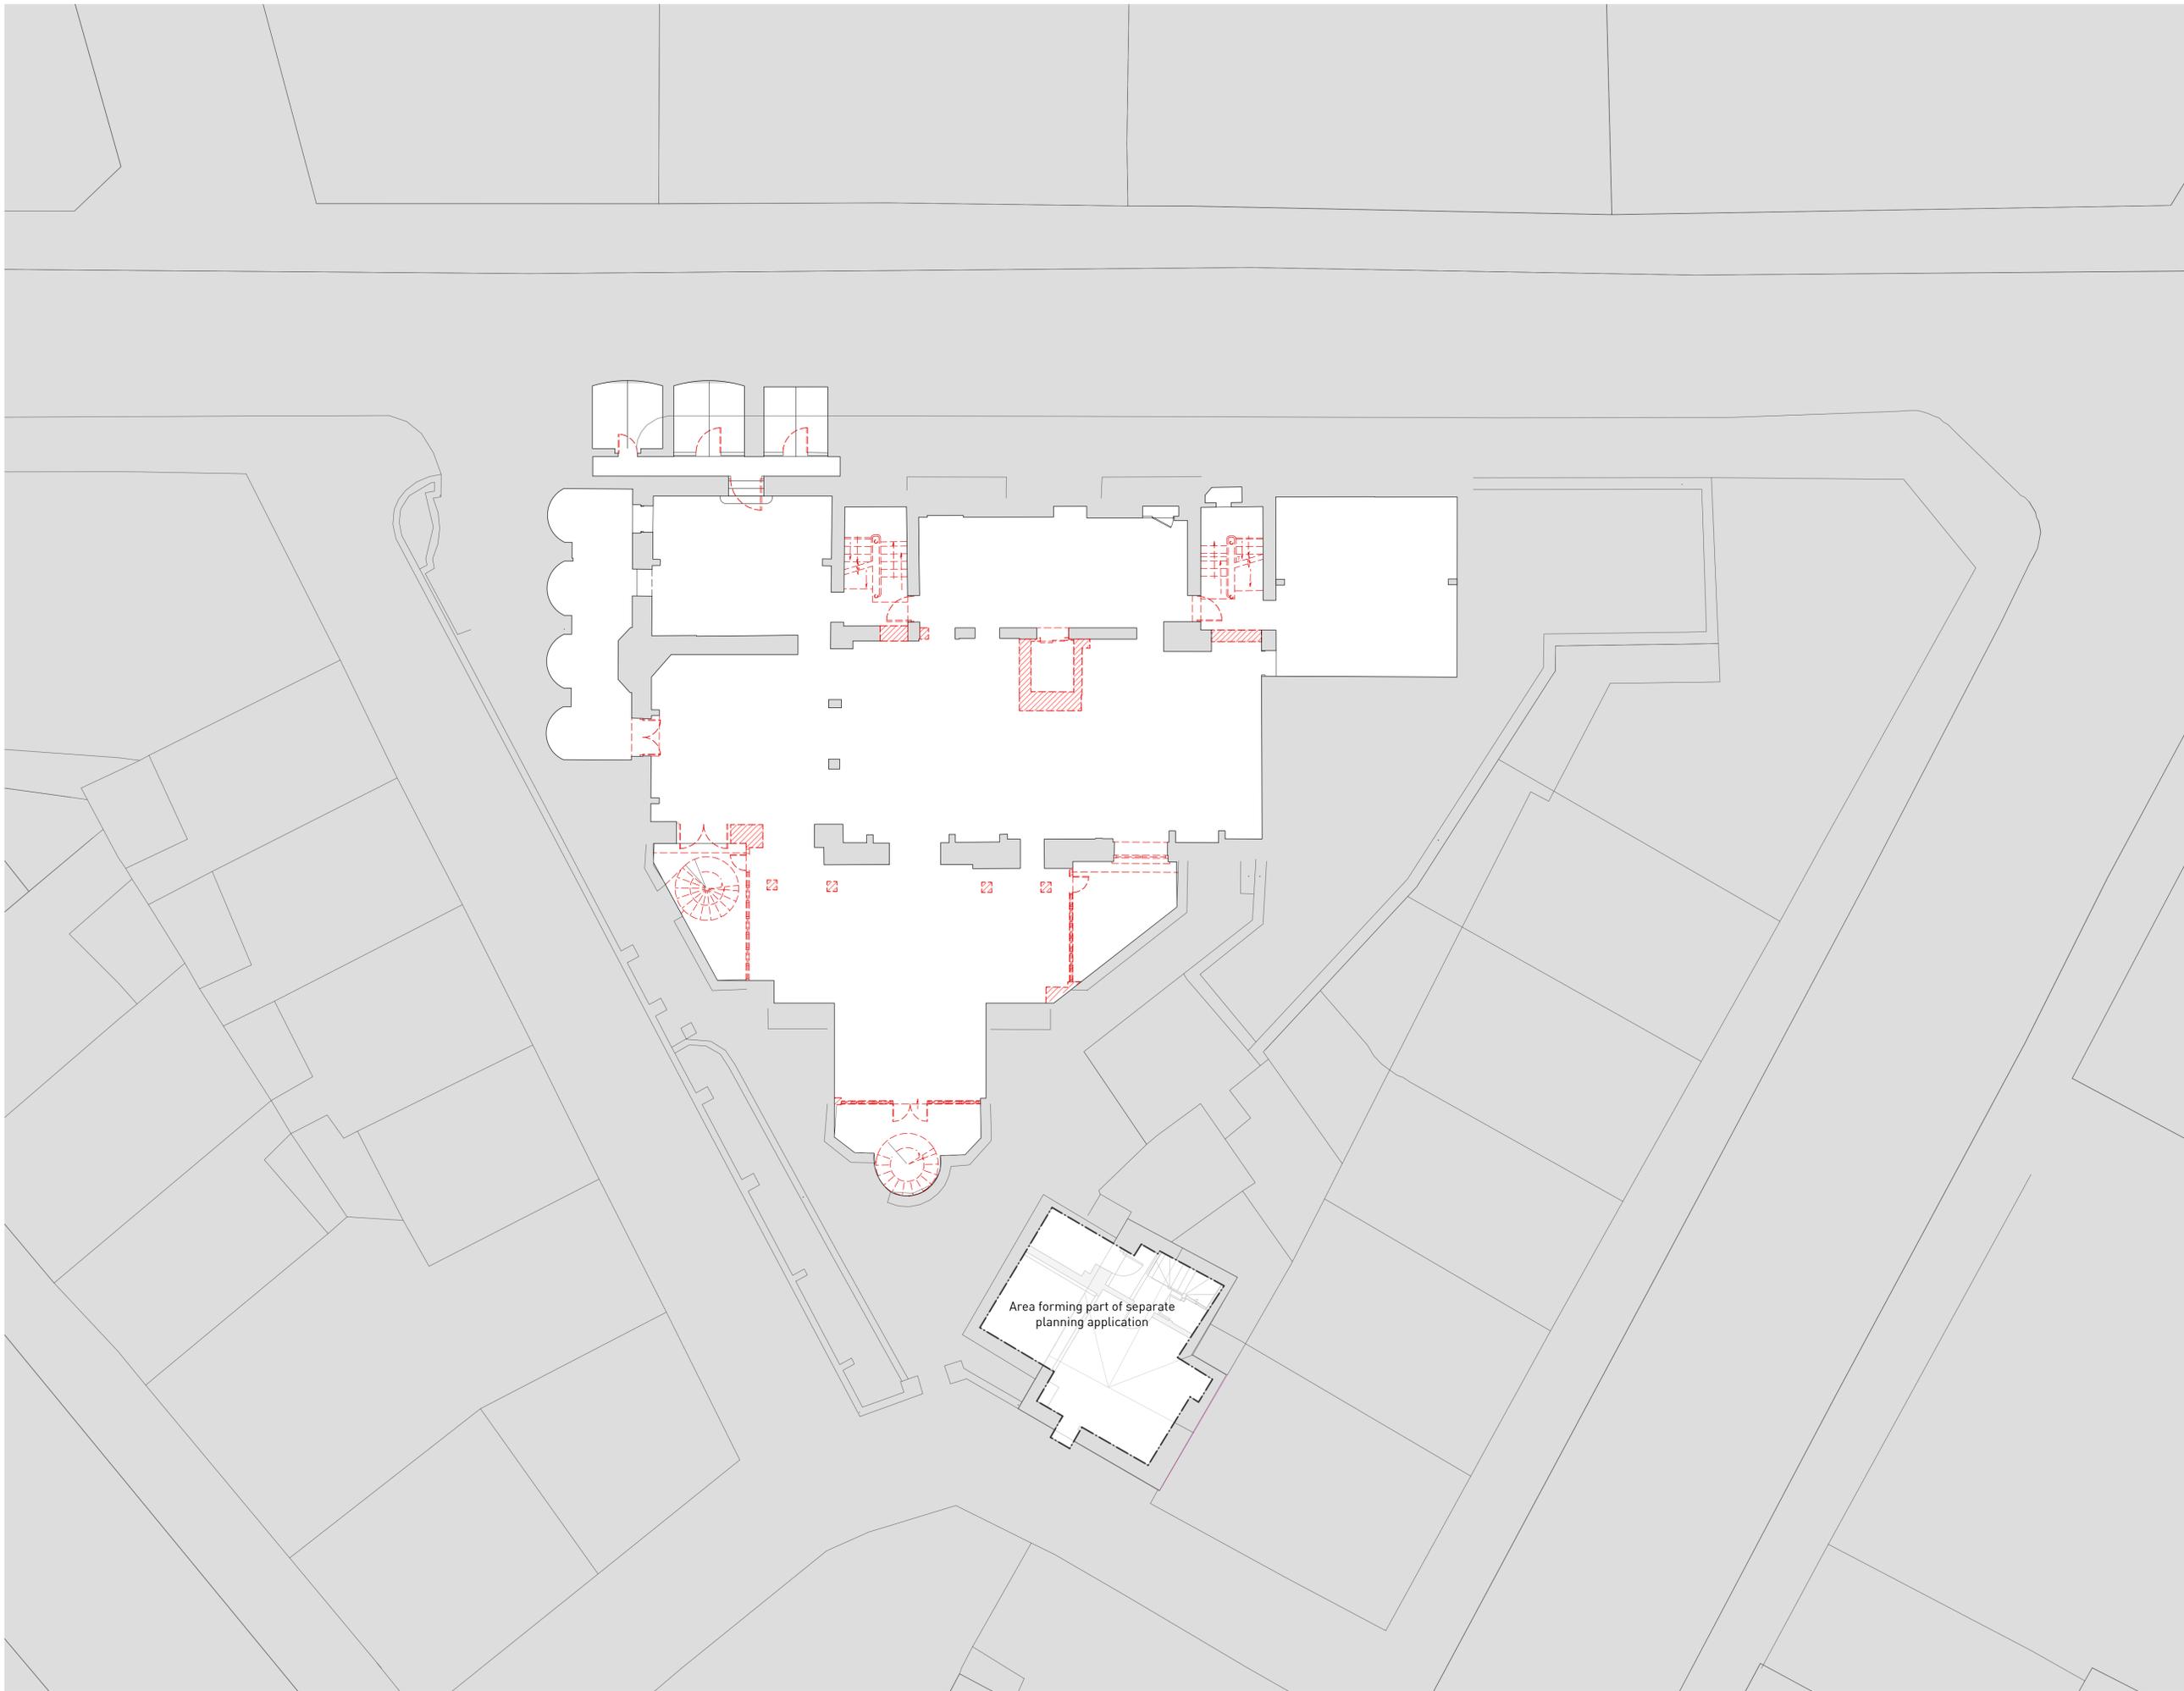

CLARIDGEARCHITECTS

6 LONSDALE ROAD LONDON NW6 6RD info@claridgearchitects.com +44(0)20 8969 9223

This drawing is the property of Claridge Architects Ltd. Copyright is reserved & this drawing is issued on the condition that it is not copied, reproduced, retained or disclosed to any unauthorised person, either wholly or in part, without our consent. Do not scale from this drawing. Check all dimensions on site.

22 TOWER STREET

CLIENT - BRITISH RETAIL CONSORTIUM

DEMOLITION BASEMENT FLOOR PLAN


STATUS - PLANNING

DRAWN	CHECKED	REVISION
SL	RB	-
SCALE	DRAWING	DATE
1:100 @ A1 1:200 @ A3	18010...DE.01	13.12.18

NOTES

 Areas to be carefully removed

All internal doorsets to be removed and replaced.

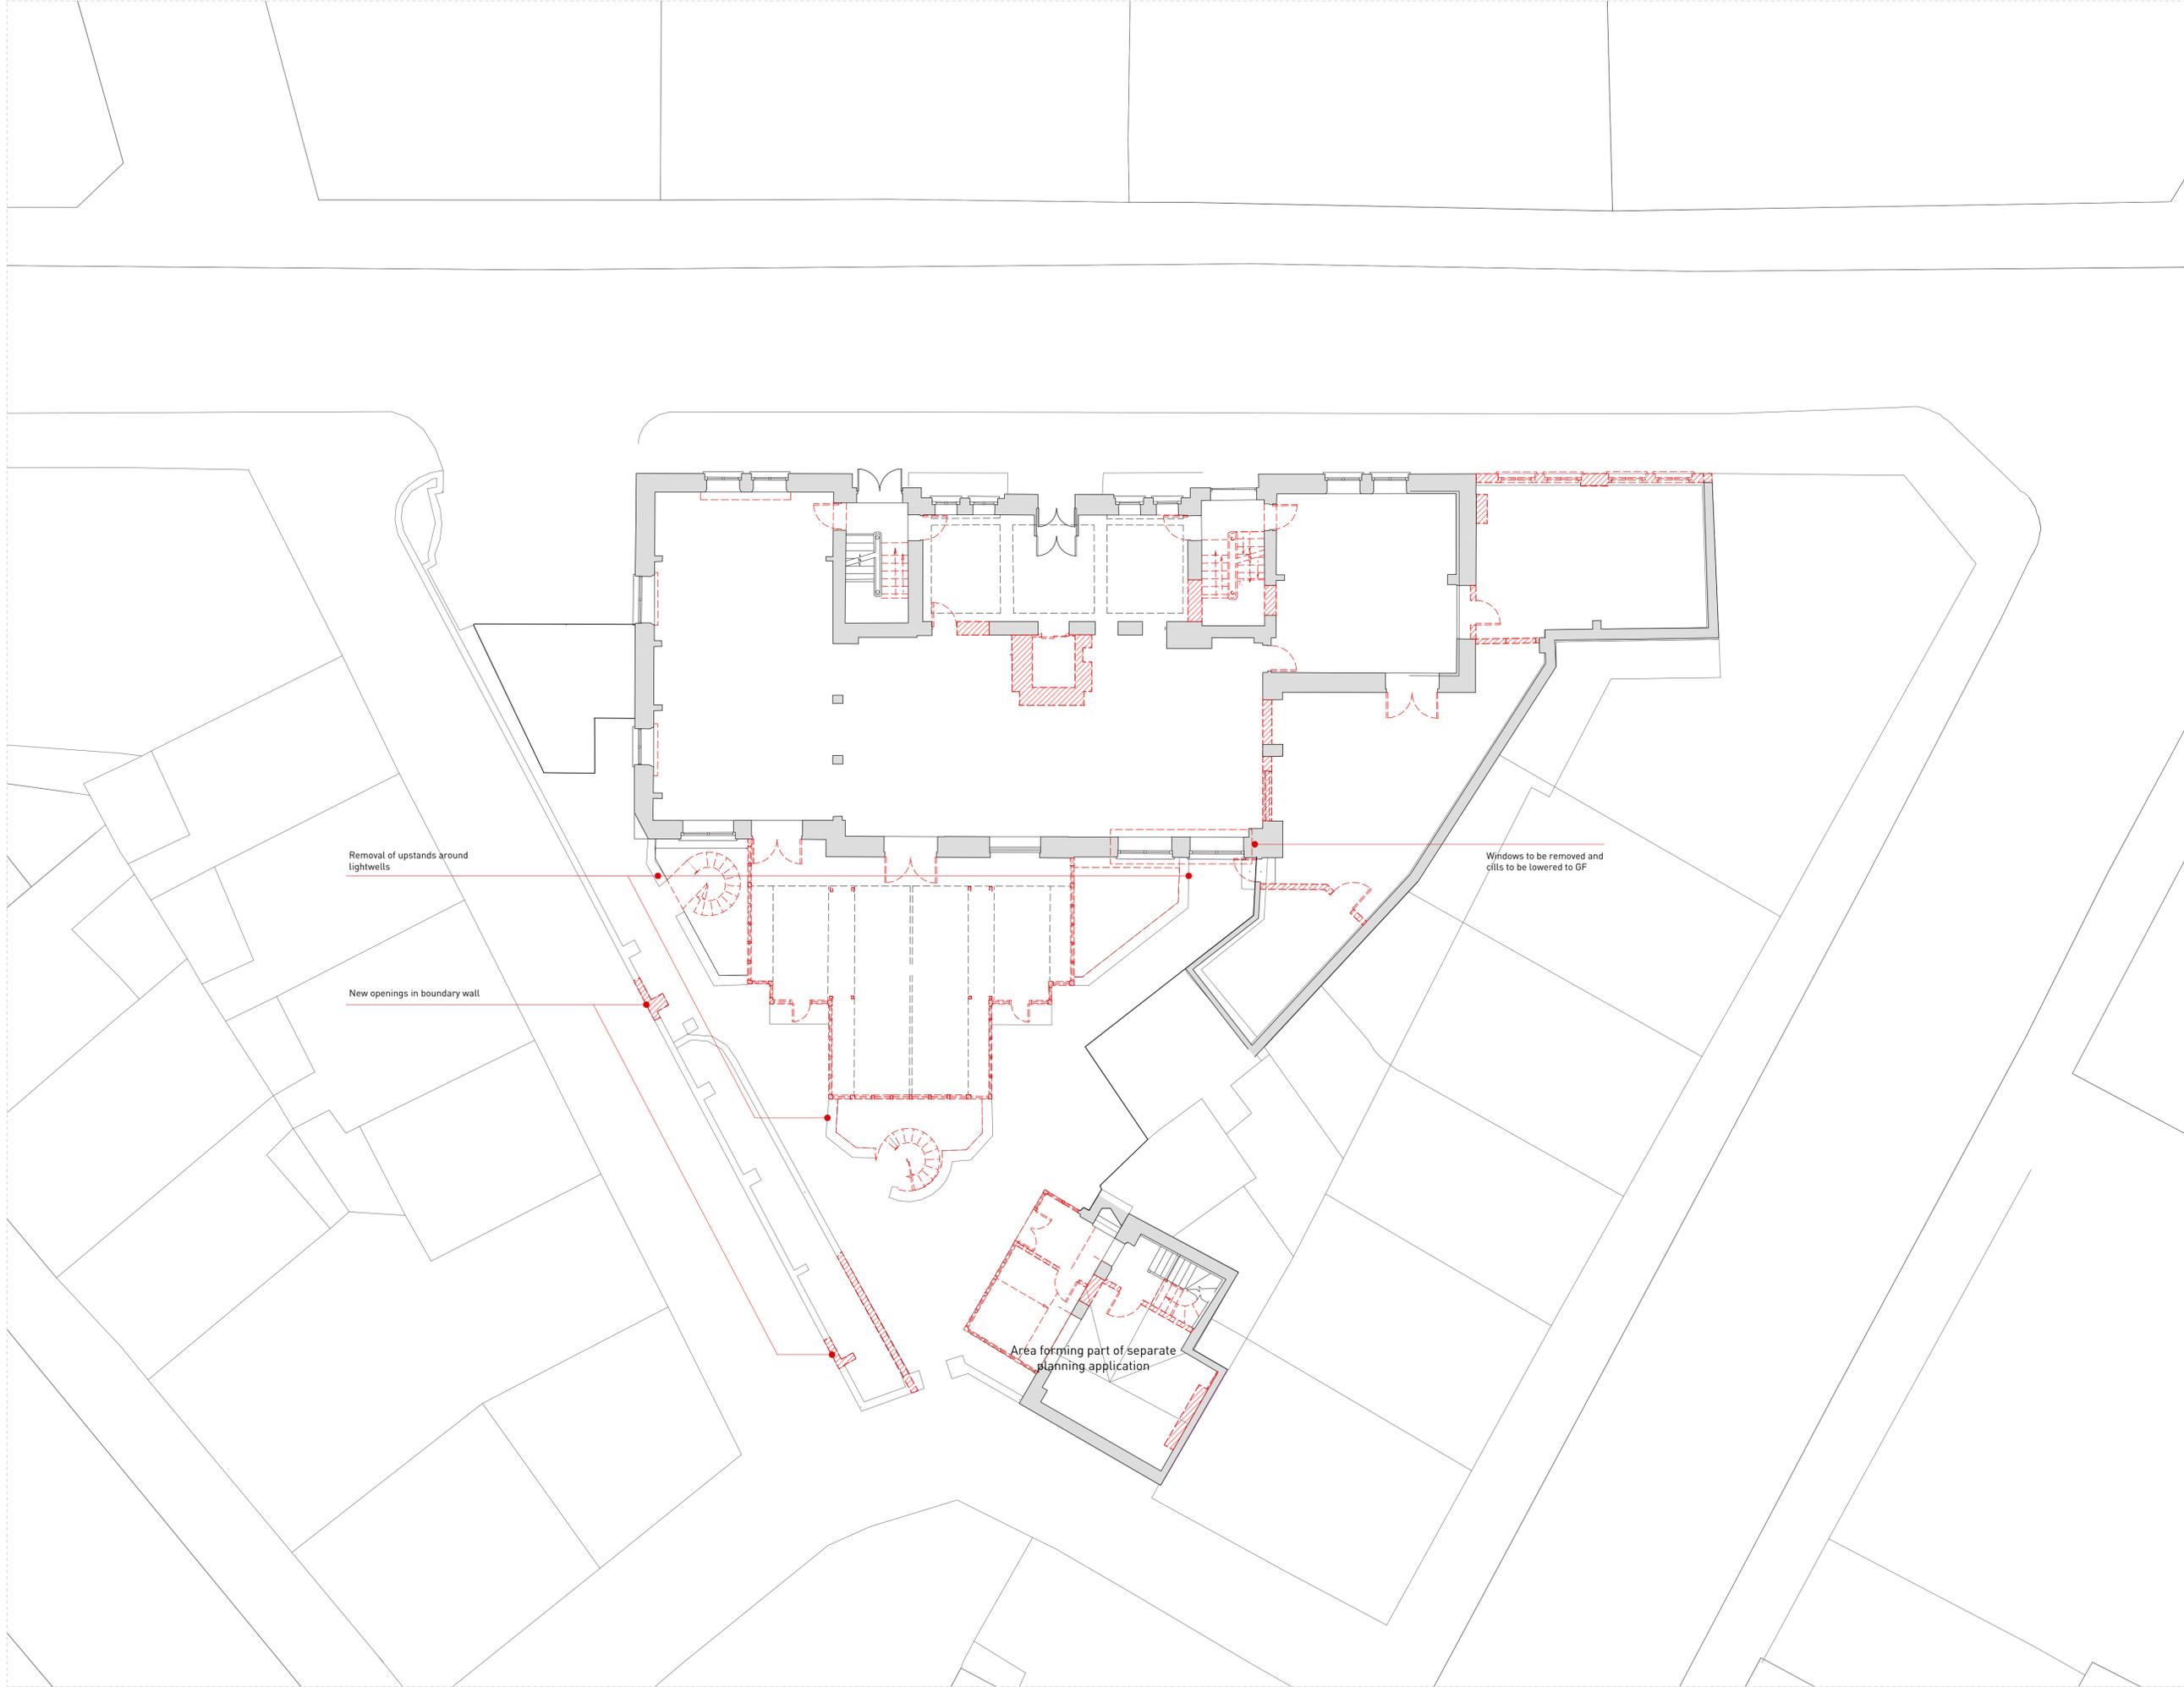

B	13.08.19	Update to reflect Camden feedback re side extension
A	02.04.19	New openings amendments
-	13.12.19	Original issue
REV.	REV DATE:	REV COMMENTS:



CLARIDGEARCHITECTS

6 LONSDALE ROAD LONDON NW6 6RD info@claridgearchitects.com +44(0)20 8969 9223

This drawing is the property of Claridge Architects Ltd. Copyright is reserved & this drawing is issued on the condition that it is not copied, reproduced, retained or disclosed to any unauthorised person, either wholly or in part, without our consent. Do not scale from this drawing. Check all dimensions on site.

22 TOWER STREET

CLIENT - BRITISH RETAIL CONSORTIUM

DEMOLITION GROUND FLOOR PLAN


STATUS - PLANNING

DRAWN	CHECKED	REVISION
SL	RB	B
SCALE	DRAWING	DATE
1:100 @ A1	18010...DE.02	13.08.19
1:200 @ A3		

NOTES

 Areas to be carefully removed

All internal doorsets to be removed and replaced.

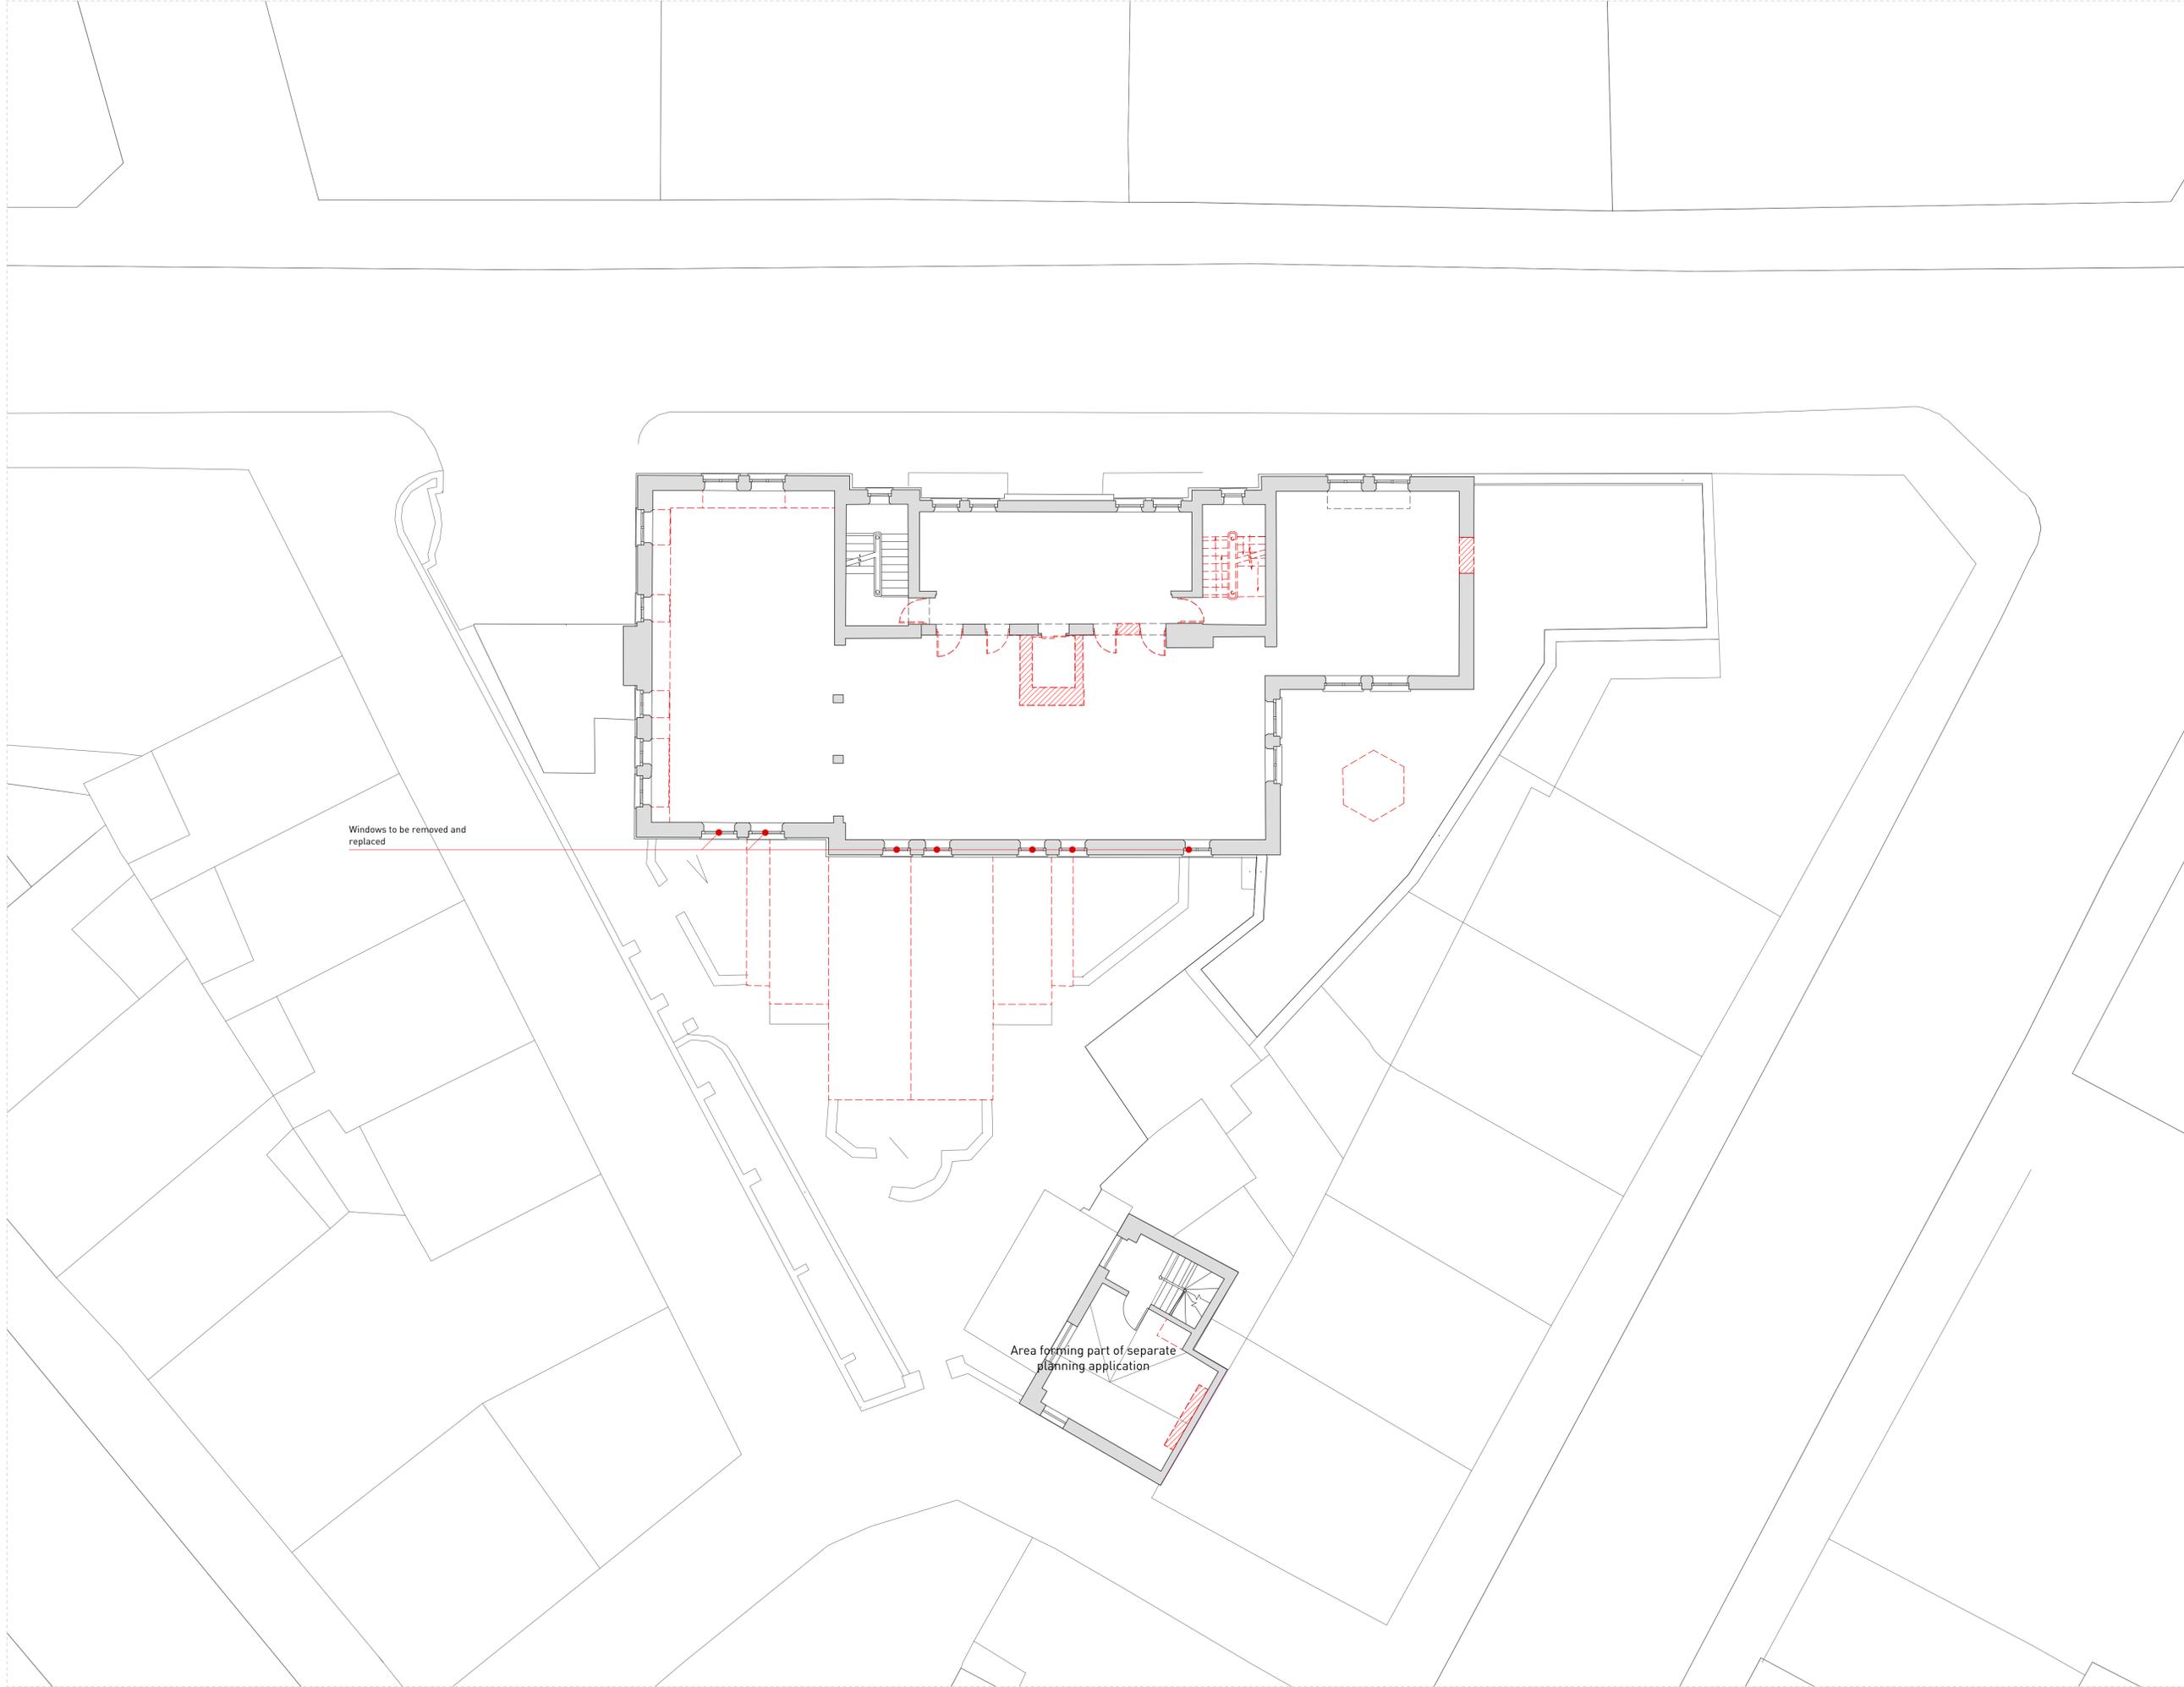

Windows to be removed and replaced

Area forming part of separate planning application

A 02.04.19 New openings amendments

- 13.12.19 Original issue

REV. REV DATE. REV COMMENTS.



CLARIDGEARCHITECTS

6 LONSDALE ROAD LONDON NW6 6RD info@claridgearchitects.com +44(0)20 8969 9223

This drawing is the property of Claridge Architects Ltd. Copyright is reserved & this drawing is issued on the condition that it is not copied, reproduced, retained or disclosed to any unauthorised person, either wholly or in part, without our consent. Do not scale from this drawing. Check all dimensions on site.

22 TOWER STREET
CLIENT - BRITISH RETAIL CONSORTIUM


DEMOLITION FIRST FLOOR PLAN
STATUS - PLANNING

DRAWN	CHECKED	REVISION
SL	RB	A
SCALE	DRAWING	DATE
1:100 @ A1	18010...DE.03	13.12.18
1:200 @ A3		

NOTES

 Areas to be carefully removed

All internal doorsets to be removed and replaced.

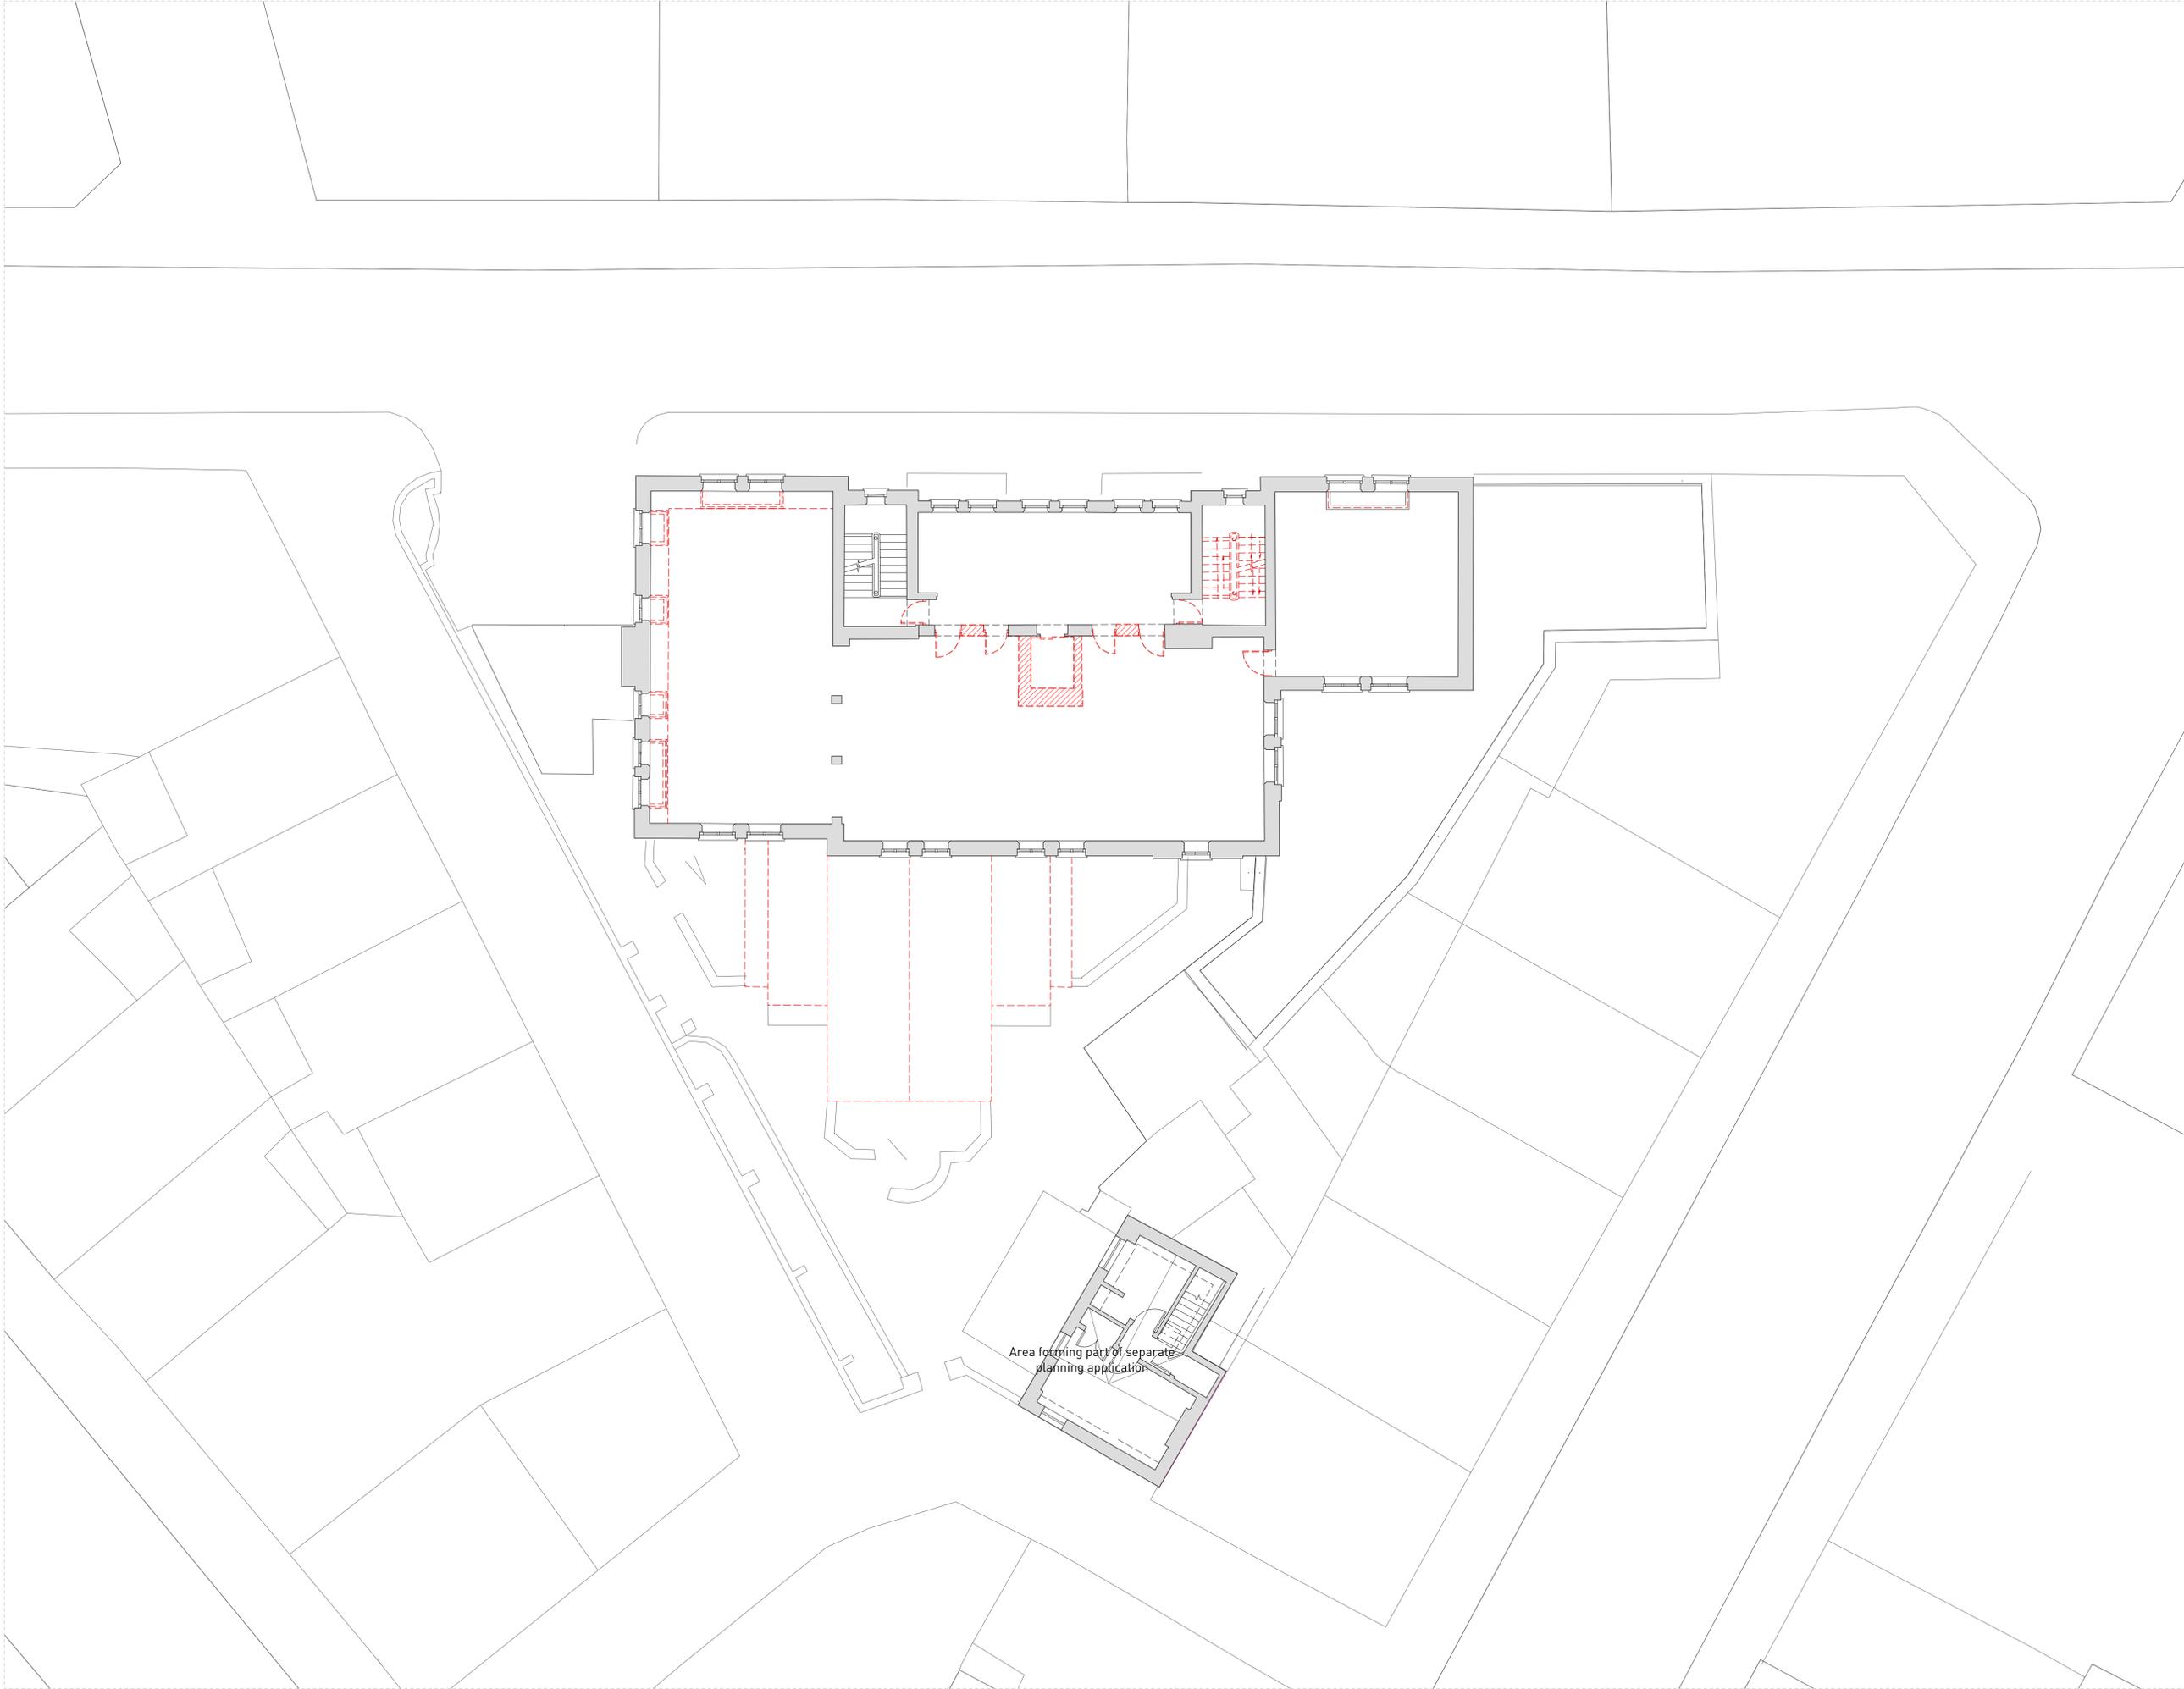

CLARIDGEARCHITECTS

6 LONSDALE ROAD info@claridgearchitects.com
LONDON NW6 6RD +44(0)20 8969 9223

This drawing is the property of Claridge Architects Ltd. Copyright is reserved & this drawing is issued on the condition that it is not copied, reproduced, retained or disclosed to any unauthorised person, either wholly or in part, without our consent. Do not scale from this drawing. Check all dimensions on site.

22 TOWER STREET

CLIENT - BRITISH RETAIL CONSORTIUM

DEMOLITION SECOND FLOOR PLAN


STATUS - PLANNING

DRAWN	CHECKED	REVISION
SL	RB	-
SCALE	DRAWING	DATE
1:100 @ A1 1:200 @ A3	18010_DE.04	13.12.18

NOTES

 Areas to be carefully removed

All internal doorsets to be removed and replaced.

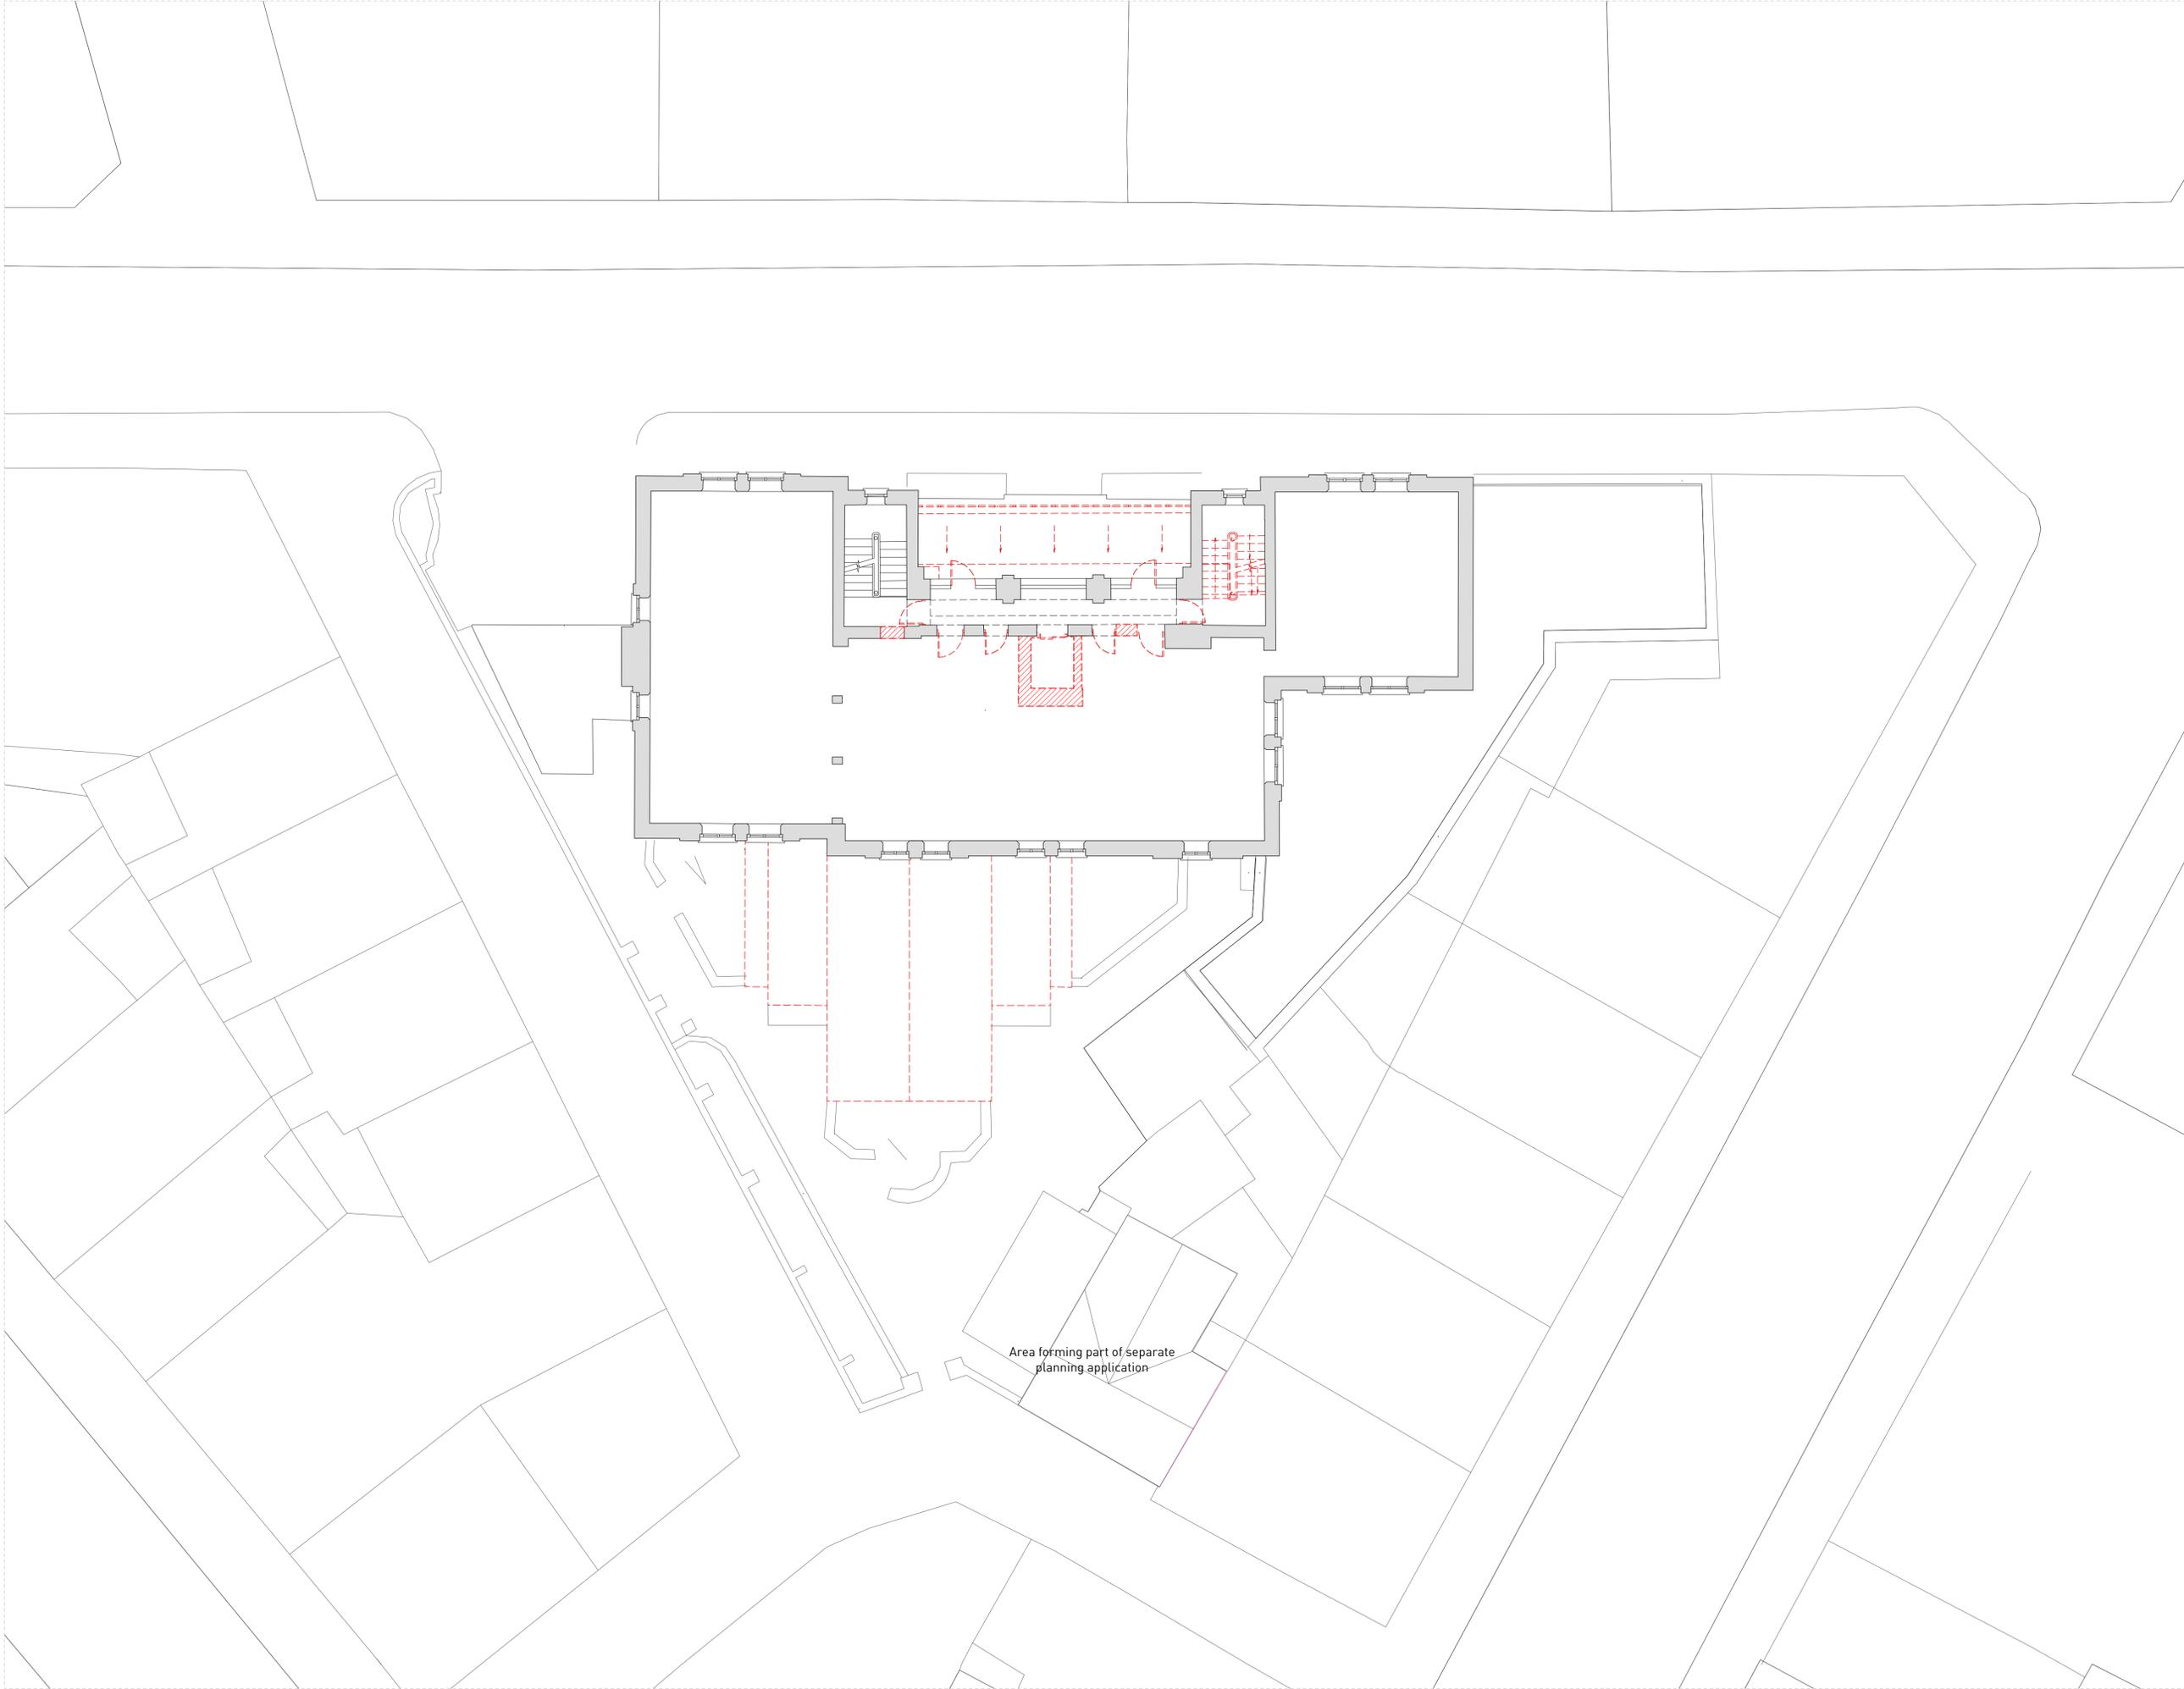

Area forming part of separate planning application

A 02.04.19 New openings amendments

- 13.12.19 Original issue

REV. REV DATE. REV COMMENTS.

00 05 10 20**



CLARIDGEARCHITECTS

6 LONSDALE ROAD
LONDON NW6 6RD

info@claridgearchitects.com
+44(0)20 8969 9223

This drawing is the property of Claridge Architects Ltd. Copyright is reserved & this drawing is issued on the condition that it is not copied, reproduced, retained or disclosed to any unauthorised person, either wholly or in part, without our consent. Do not scale from this drawing. Check all dimensions on site.

22 TOWER STREET

CLIENT - BRITISH RETAIL CONSORTIUM

DEMOLITION THIRD FLOOR PLAN


STATUS - PLANNING

DRAWN	CHECKED	REVISION
SL	RB	A
SCALE	DRAWING	DATE
1:100 @ A1	18010...DE.05	13.12.18
1:200 @ A3		

NOTES

 Areas to be carefully removed

All internal doorsets to be removed and replaced.

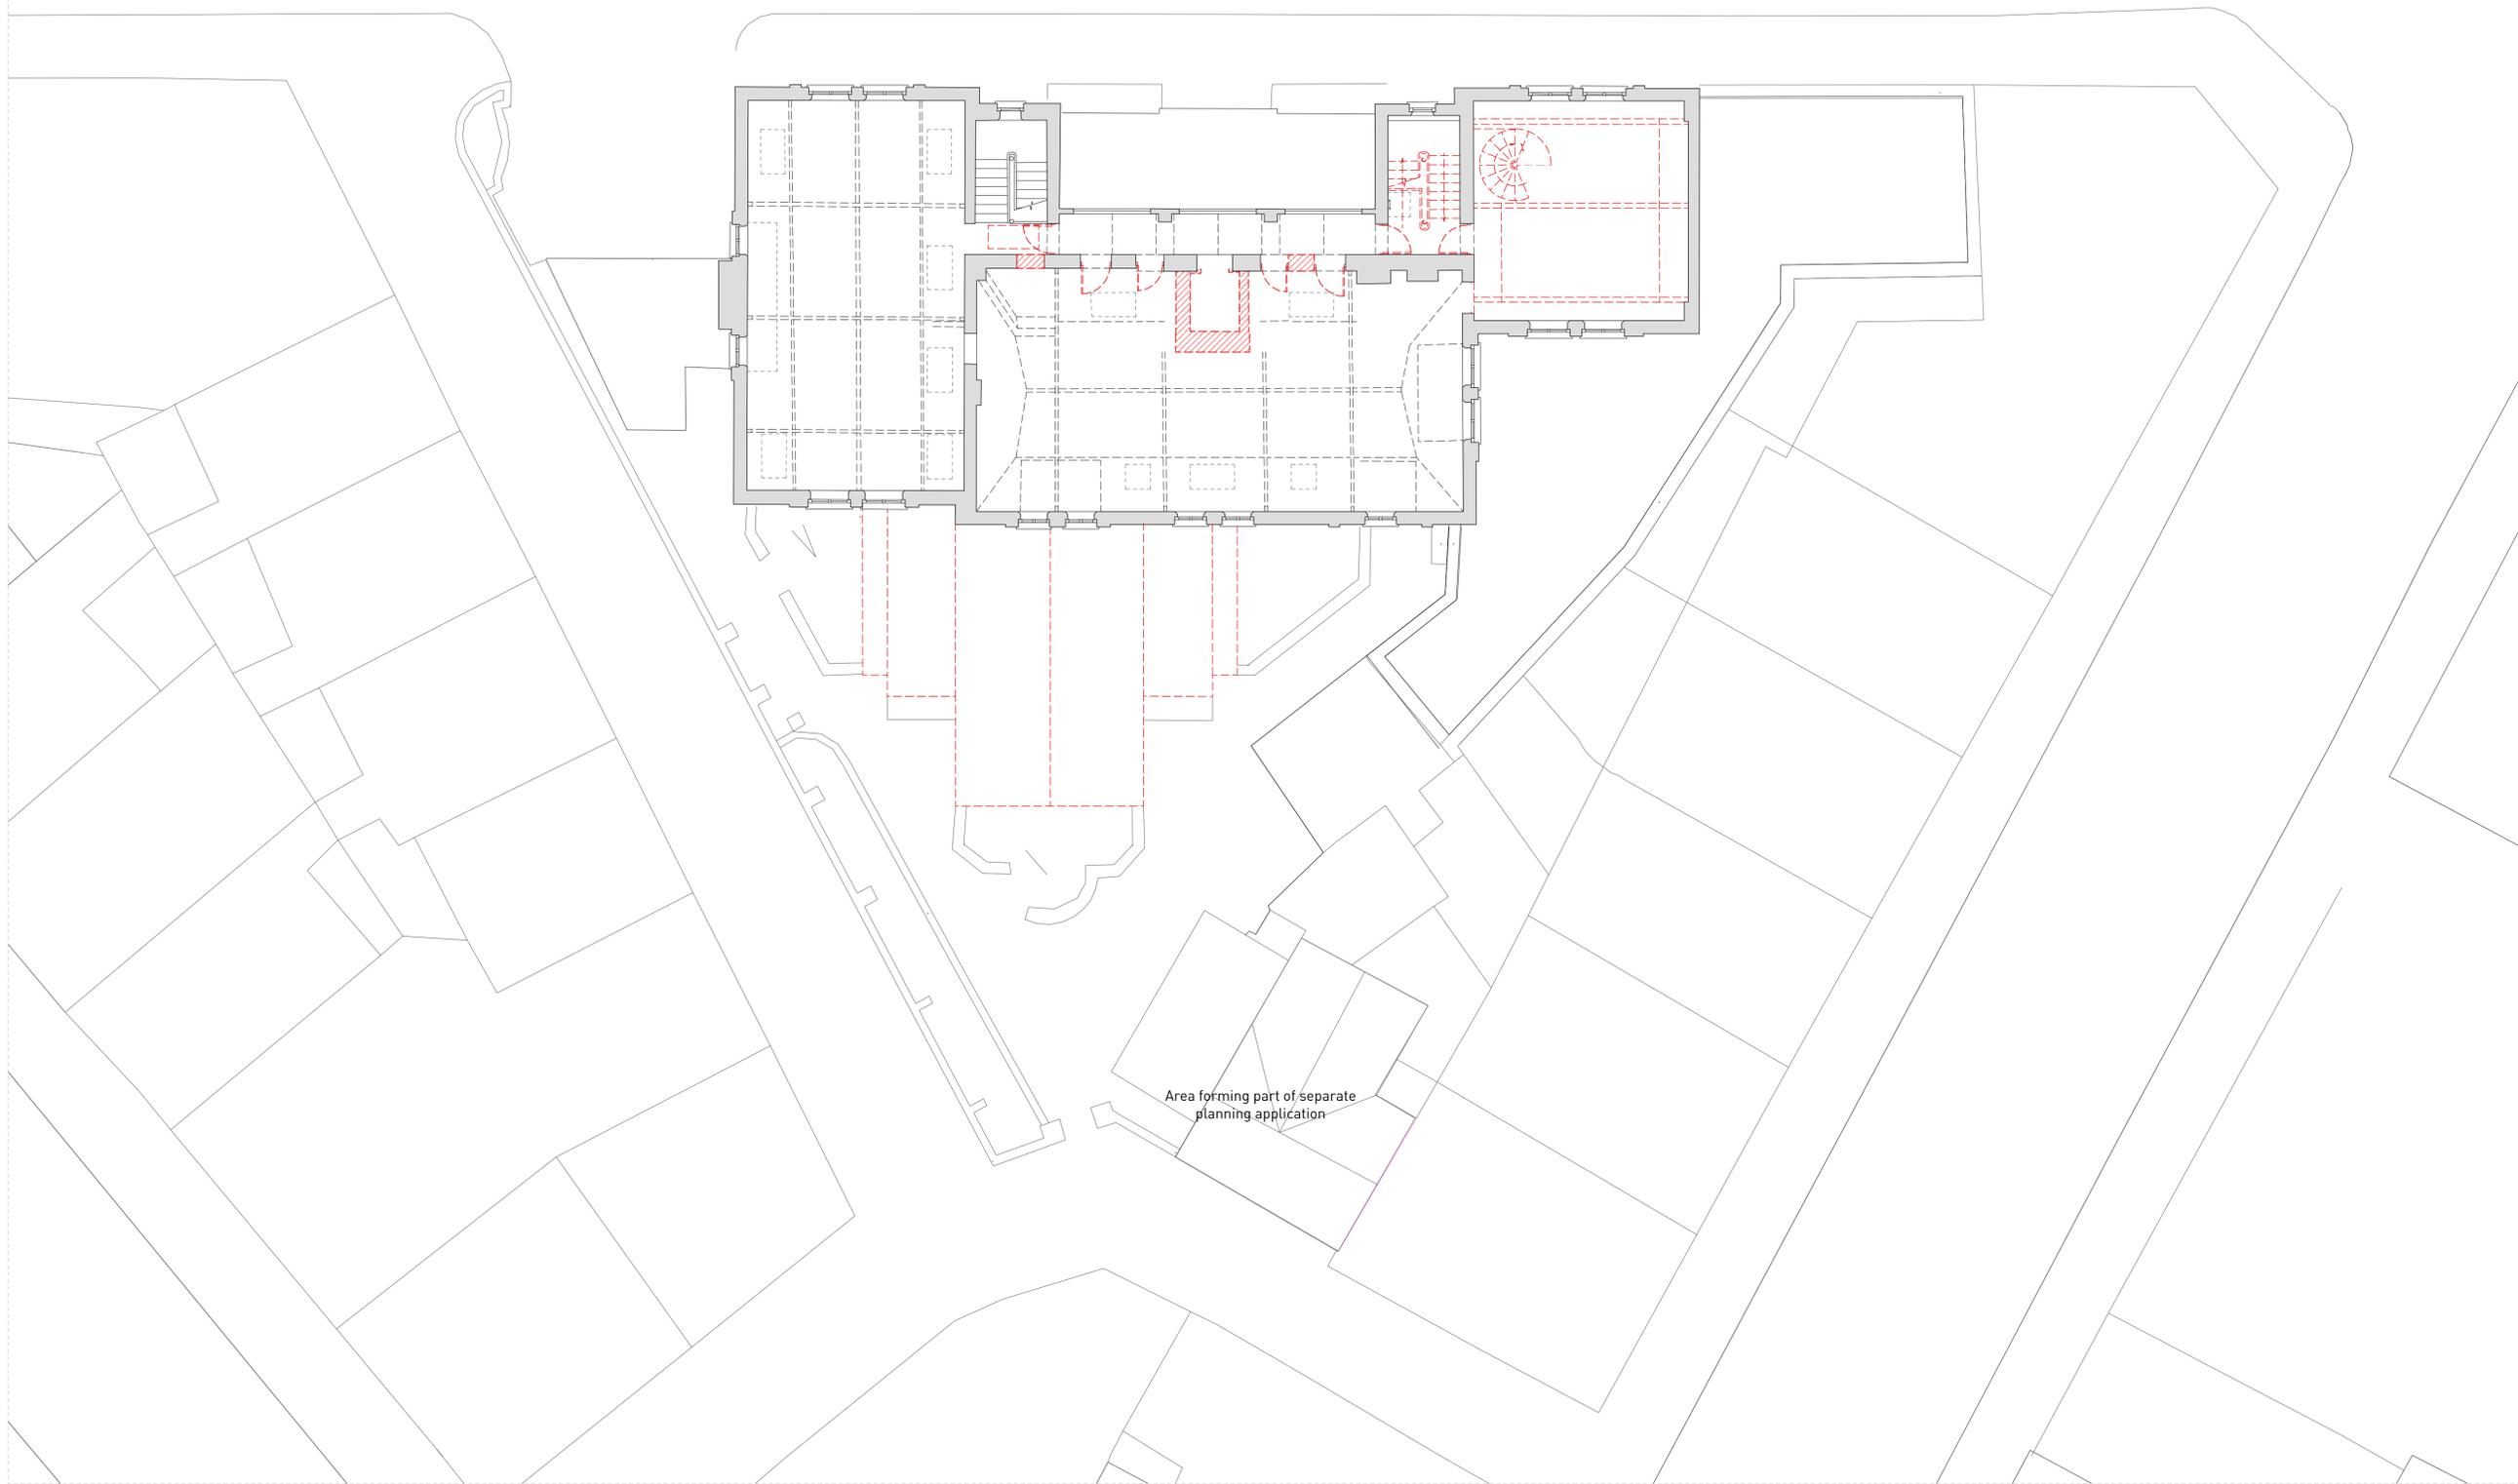

Area forming part of separate
planning application

A 02.04.19 New openings amendments

- 13.12.19 Original issue

REV. REV DATE. REV COMMENTS.

00 00 10 00



CLARIDGEARCHITECTS

6 LONSDALE ROAD info@claridgearchitects.com
LONDON NW6 6RD +44(0)20 8969 9223

This drawing is the property of Claridge Architects Ltd. Copyright is reserved & this drawing is issued on the condition that it is not copied, reproduced, retained or disclosed to any unauthorised person, either wholly or in part, without our consent. Do not scale from this drawing. Check all dimensions on site.

22 TOWER STREET

CLIENT - BRITISH RETAIL CONSORTIUM


DEMOLITION FOURTH FLOOR PLAN

STATUS - PLANNING

DRAWN	CHECKED	REVISION
SL	RB	A
SCALE	DRAWING	DATE
1:100 @ A1	18010...DE.06	13.12.18
1:200 @ A3		

 Areas to be carefully removed

All internal doorsets to be removed and replaced.

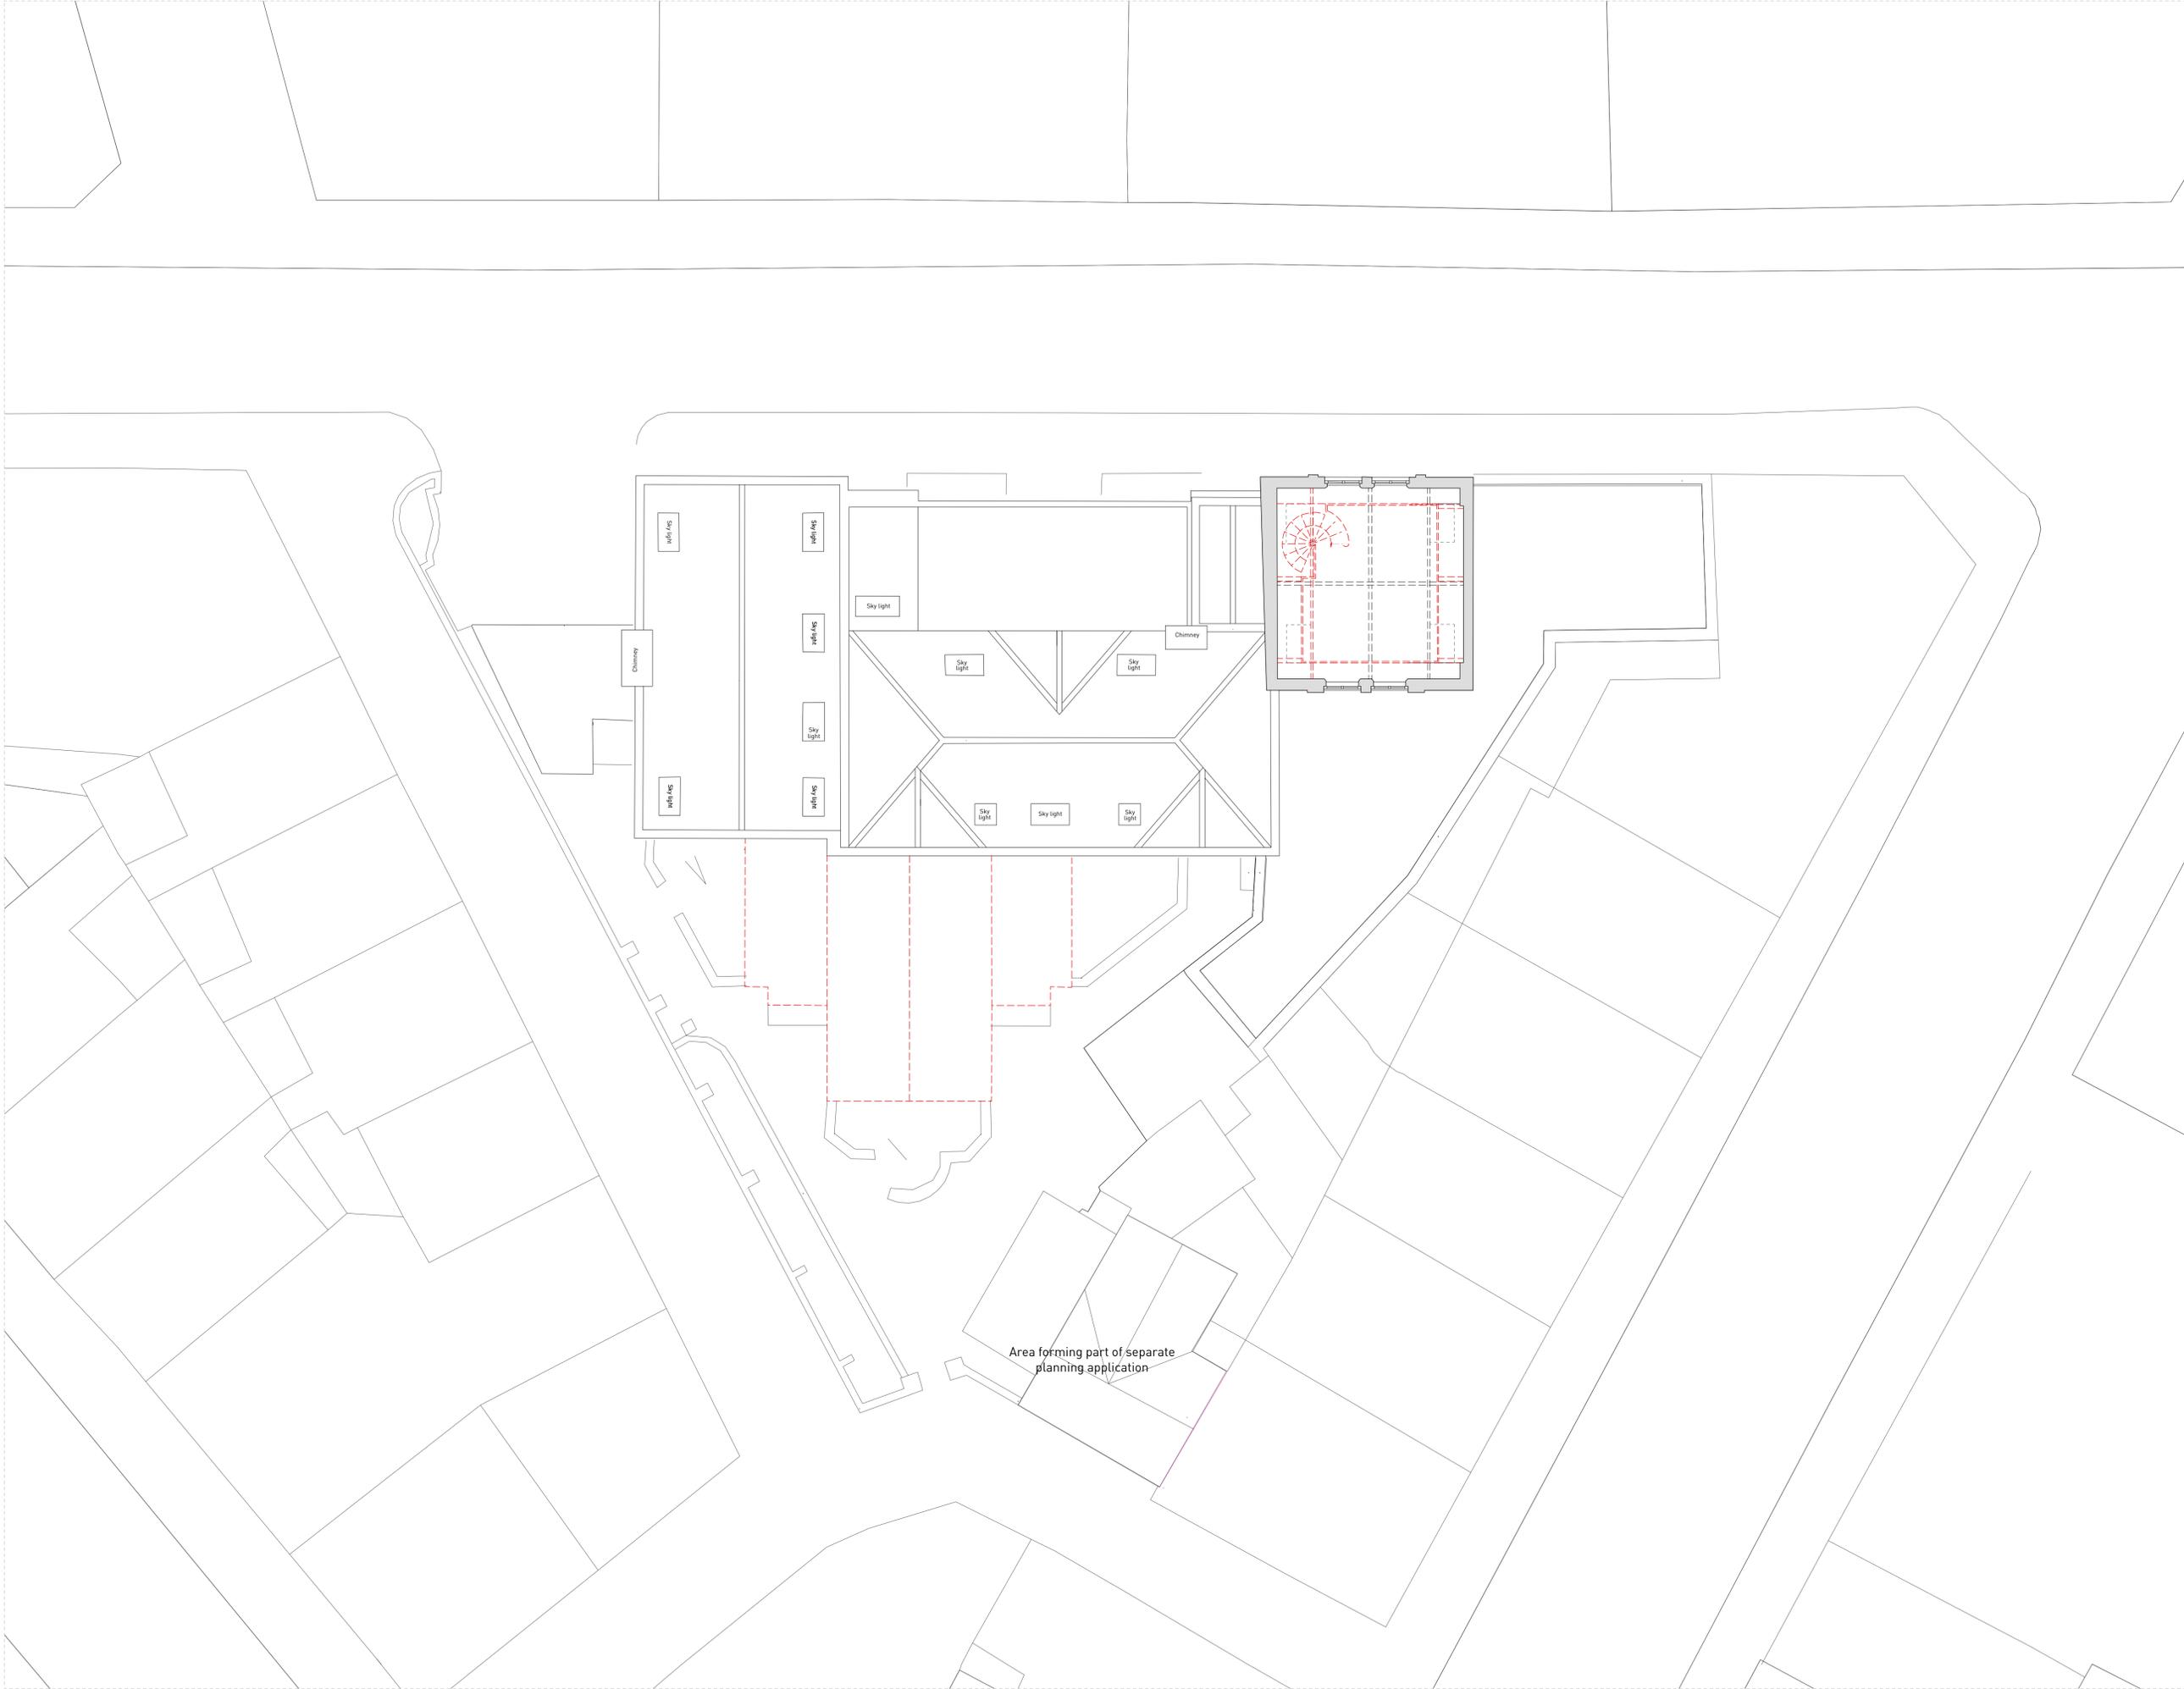

CLARIDGEARCHITECTS

6 LONSDALE ROAD LONDON NW6 6RD info@claridgearchitects.com +44(0)20 8969 9223

This drawing is the property of Claridge Architects Ltd. Copyright is reserved & this drawing is issued on the condition that it is not copied, reproduced, retained or disclosed to any unauthorised person, either wholly or in part, without our consent. Do not scale from this drawing. Check all dimensions on site.

22 TOWER STREET

CLIENT - BRITISH RETAIL CONSORTIUM

DEMOLITION MEZZANINE FLOOR PLAN

STATUS - PLANNING

DRAWN	CHECKED	REVISION
SL	RB	-
SCALE	DRAWING	DATE
1:100 @ A1	18010...DE.07	13.12.18
1:200 @ A3		

 Areas to be carefully removed

All internal doorsets to be removed and replaced.



Front Elevation



Rear Elevation

REV.	REV DATE	REV COMMENTS
B	13.08.19	Update to reflect Camden feedback re demolition single storey facade
A	02.04.19	GF windows & roof coverings amendments
-	13.12.19	Original issue



CLARIDGEARCHITECTS

6 LONSDALE ROAD LONDON N4w 6RD info@claridgearchitects.com +44(0)20 8969 9223

This drawing is the property of Claridge Architects Ltd. Copyright is reserved & this drawing is issued on the condition that it is not copied, reproduced, retained or disclosed to any unauthorised person, either wholly or in part, without our consent. Do not scale from this drawing, check all dimensions on site.

22 TOWER STREET
CLIENT - BRITISH RETAIL CONSORTIUM

DEMOLITION ELEVATIONS
STATUS - PLANNING

DRAWN	CHECKED	REVISION
SL	RB	B
SCALE	DRAWING	DATE
1:100 @ A1	18010_DE.08	13.08.19
1:200 @ A3		

 Areas to be carefully removed

All internal doorsets to be removed and replaced.



Side Elevation



Side Elevation

B	13.08.19	Side extension facade removed
A	02.04.19	GF windows & roof coverings amendments
-	13.12.19	Original issue
REV.	REV DATE:	REV COMMENTS:



CLARIDGEARCHITECTS

6 LONSDALE ROAD LONDON N1w 6RD info@claridgearchitects.com +44(0)20 8969 9223

This drawing is the property of Claridge Architects Ltd. Copyright is reserved & this drawing is issued on the condition that it is not copied, reproduced, retained or disclosed to any unauthorised person, either wholly or in part, without our consent. Do not scale from this drawing. Check all dimensions on site.

22 TOWER STREET
CLIENT - BRITISH RETAIL CONSORTIUM

DEMOLITION ELEVATIONS
STATUS - PLANNING

DRAWN	CHECKED	REVISION
SL	RB	B
SCALE	DRAWING	DATE
1:100 @ A1	18010...DE.09	13.08.19
1:200 @ A3		