

NOTES:

© COPYRIGHT - DETAILED PLANNING LTD

All dimension should be checked on site prior to works commencing.

Variations in squareness, depth of plaster etc, must be checked for. Where new walls are shown as aligned with existing walls, physical removal of brickwork and / or plaster to establish the actual position of the wall being attached to must be checked.

Any discrepancies should be reported in writing immediately.

When printing off PDF's, check that the drawings are printed to correct paper size and scale.


Documents should be used as to the drawing status described.

Property owner to ensure that all aspects of the "party wall etc., act 1996" are complied with prior to any works commencing on site.



Proposed Block Plan

Scale 1:500

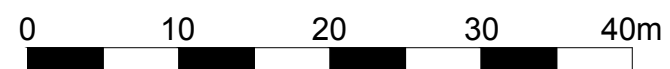

<b>SITE</b>		
<i>First Floor Flat 29 Carlingford Road, Hampstead, NW3 1RY</i>		
<b>DRAWING TITLE</b>		
<i>Proposed Block Plan</i>		
<b>DRAWINGS STATUS</b>		
<i>Preliminary Drawings</i>		
<b>SCALE</b>	<b>DATE</b>	<b>DRAWN</b>
<i>As Noted @ A3</i>	<i>Aug.2019</i>	<i>E.C.</i>
<b>DRAWING NO.</b>	<b>REVISION</b>	
<i>01 - SH4</i>	<i>C</i>	

**NOTES :**

All dimension should be checked on site prior to works commencing.


Variations in squareness, depth of plaster etc, must be checked for. Where new walls are shown as aligned with existing walls, physical removal of brickwork and / or plaster to establish the actual position of the wall being attached to must be checked.

Any discrepancies should be reported in writing immediately.


When printing off PDF's, check that the drawings are printed to correct paper size and scale.

Documents should be used as to the drawing status described.


Property owner to ensure that all aspects of the "party wall etc., act 1996" are complied with prior to any works commencing on site.

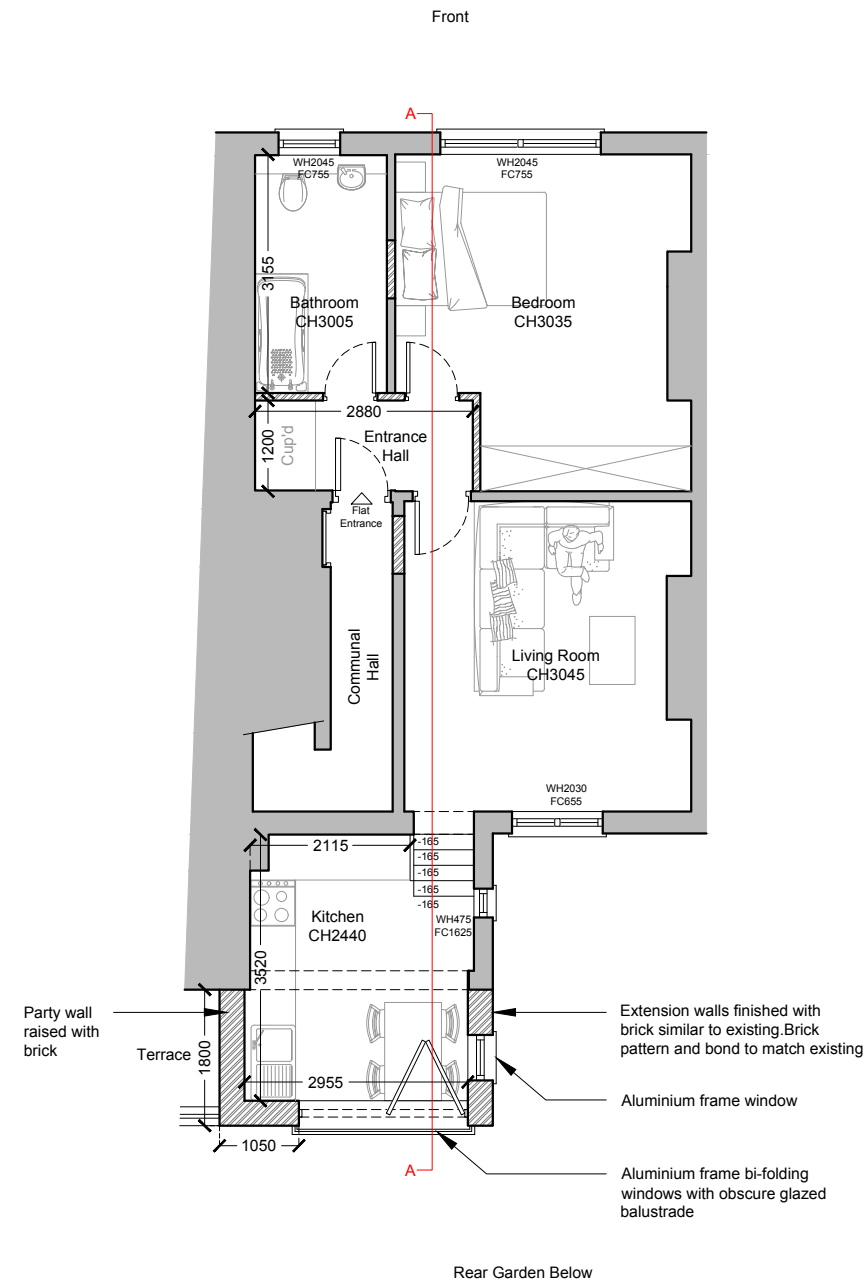

**First Floor Plan**  
As Proposed - Scale 1:100

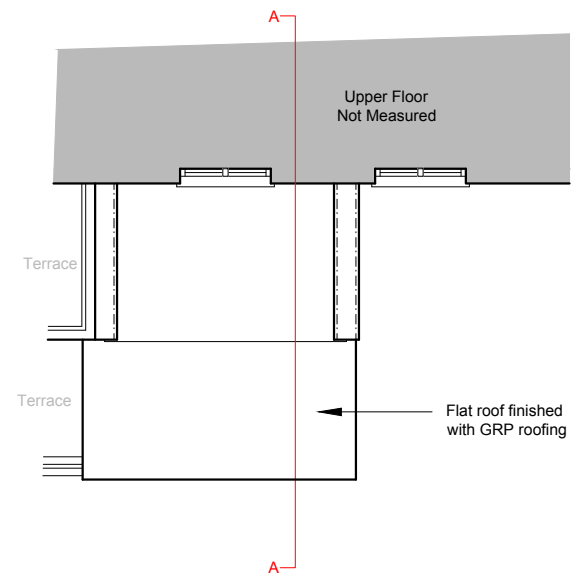

**Roof Plan**  
As Proposed - Scale 1:100

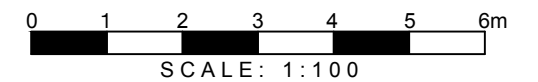

**SITE**

First Floor Flat 29 Carlingford Road, Hampstead, NW3 1RY

**DRAWING TITLE**


Proposed Floor Plans

**DRAWINGS STATUS**


Preliminary Drawings

SCALE	DATE	DRAWN
1:100 @ A3	Aug.2019	E.C.


DRAWING NO.	REVISION
01 - SH5	C

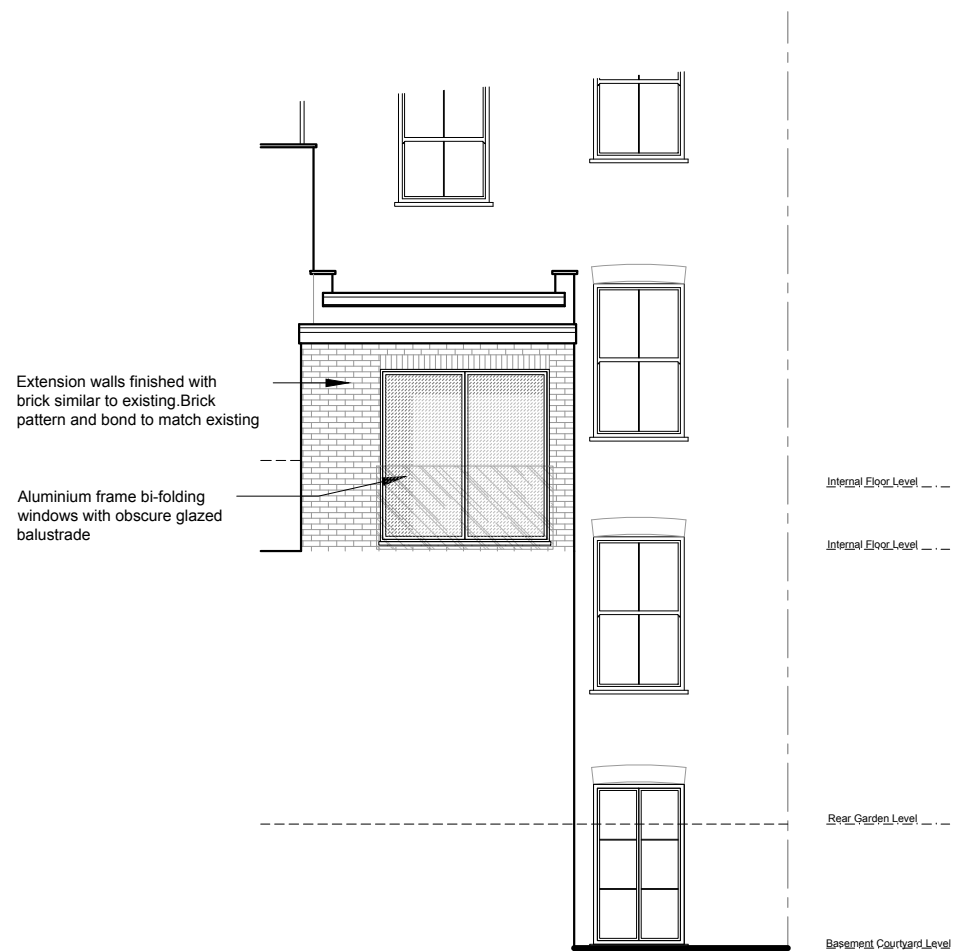

Rear Elevation  
As Proposed - Scale 1:100

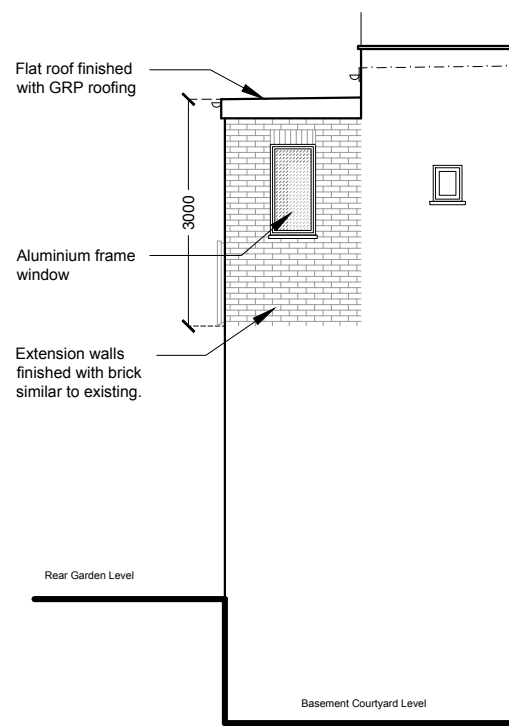

Side Elevation  
As Proposed - Scale 1:100

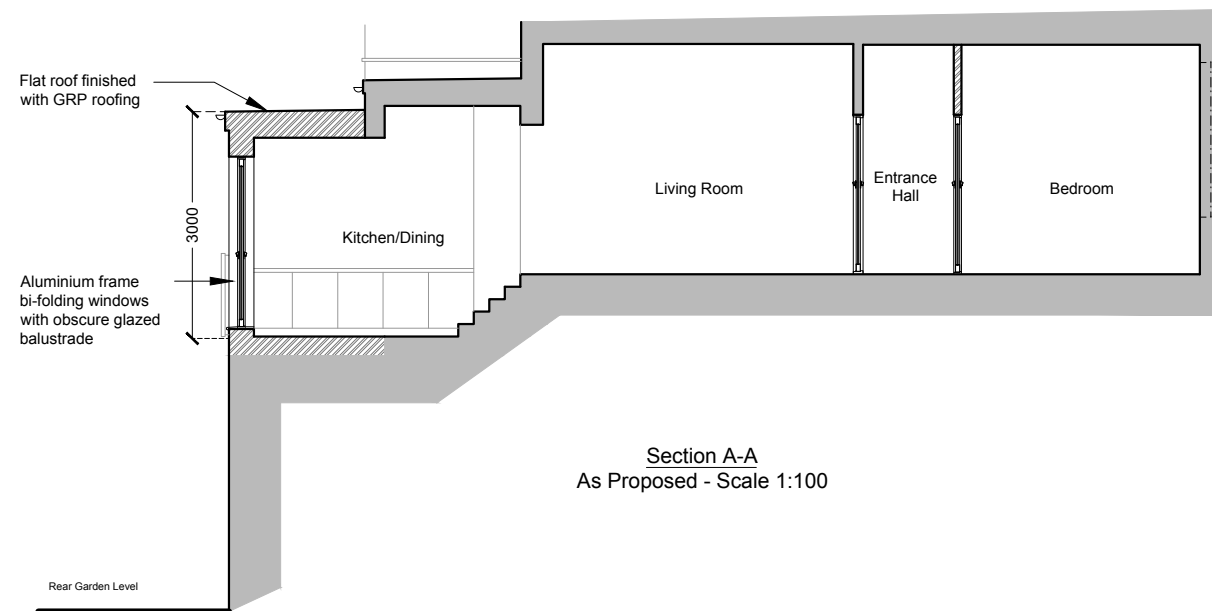

Section A-A  
As Proposed - Scale 1:100

NOTES :

All dimension should be checked on site prior to works commencing.


Variations in squareness, depth of plaster etc, must be checked for. Where new walls are shown as aligned with existing walls, physical removal of brickwork and / or plaster to establish the actual position of the wall being attached to must be checked.

Any discrepancies should be reported in writing immediately.

When printing off PDF's, check that the drawings are printed to correct paper size and scale.

Documents should be used as to the drawing status described.

Property owner to ensure that all aspects of the "party wall etc., act 1996" are complied with prior to any works commencing on site.

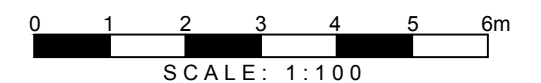

SITE  
First Floor Flat 29 Carlingford Road, Hampstead, NW3 1RY

DRAWING TITLE  
Proposed Elevations and Section A-A

DRAWINGS STATUS  
Preliminary Drawings

SCALE DATE DRAWN  
1:100 @ A3 Aug. 2019 E.C.

DRAWING NO. REVISION  
01 - SH6 C