



Existing First Floor Plan
Scale 1:100

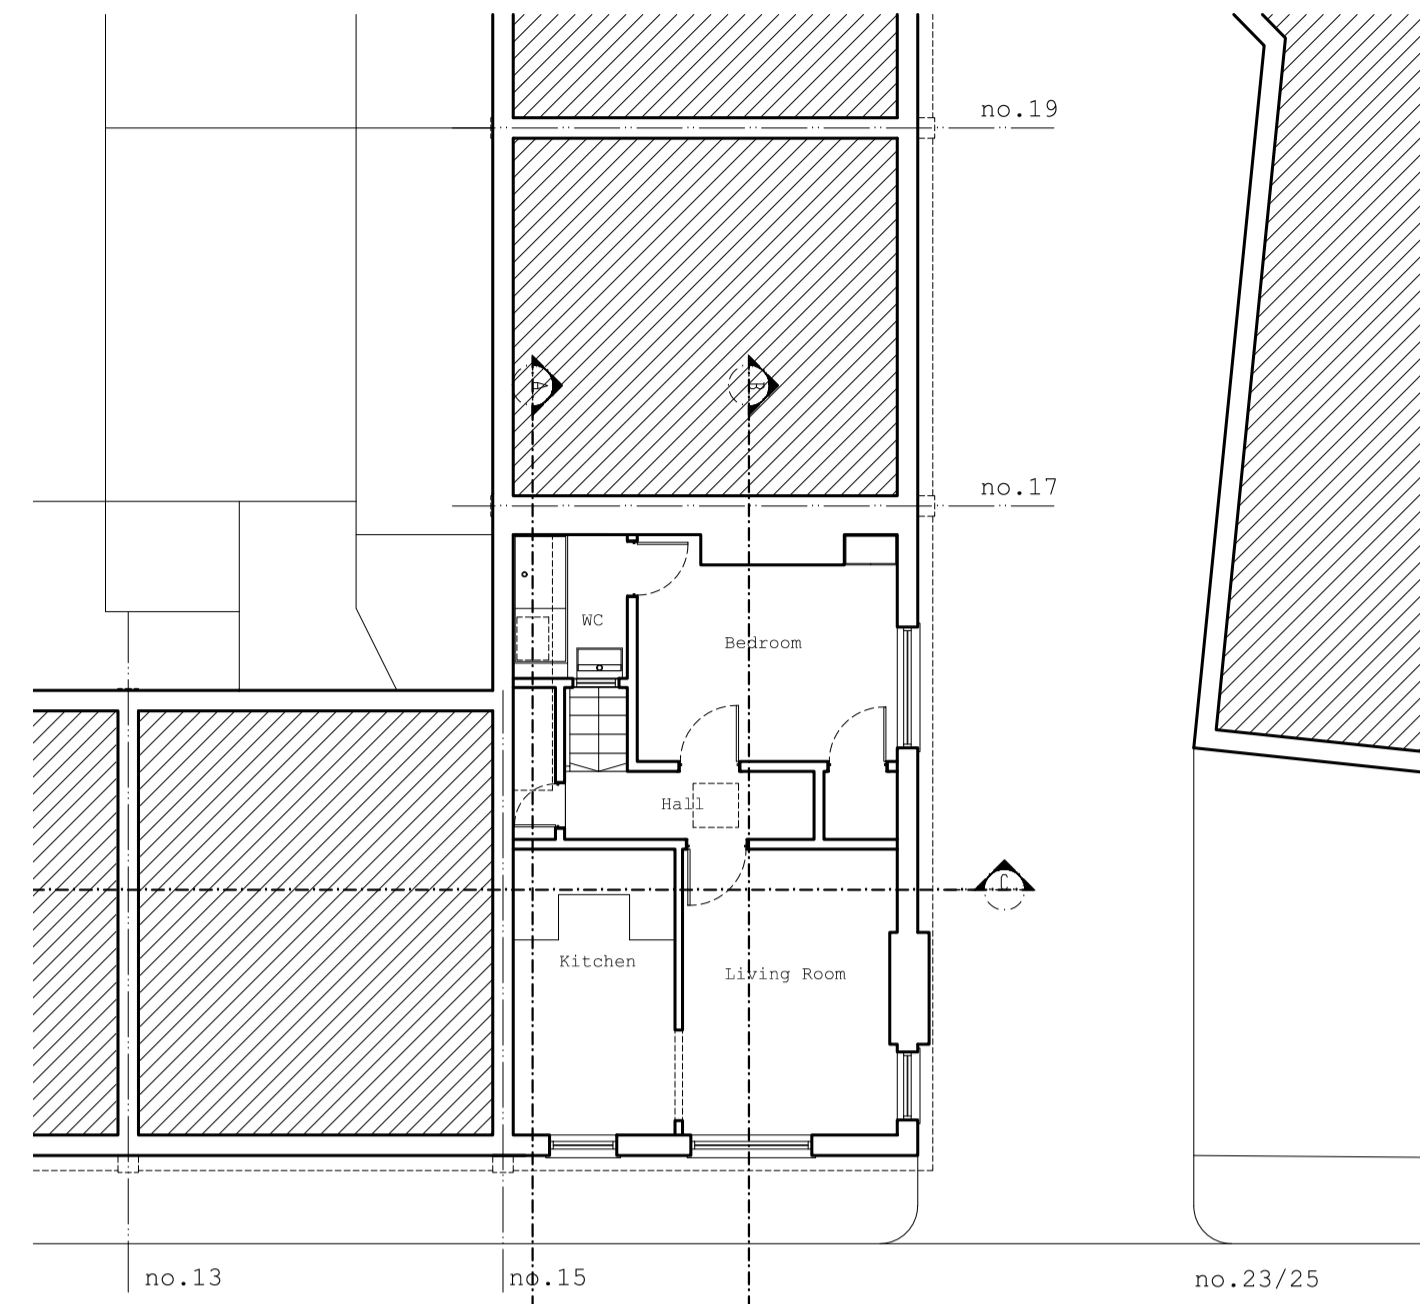

Existing Second Floor Plan
Scale 1:100

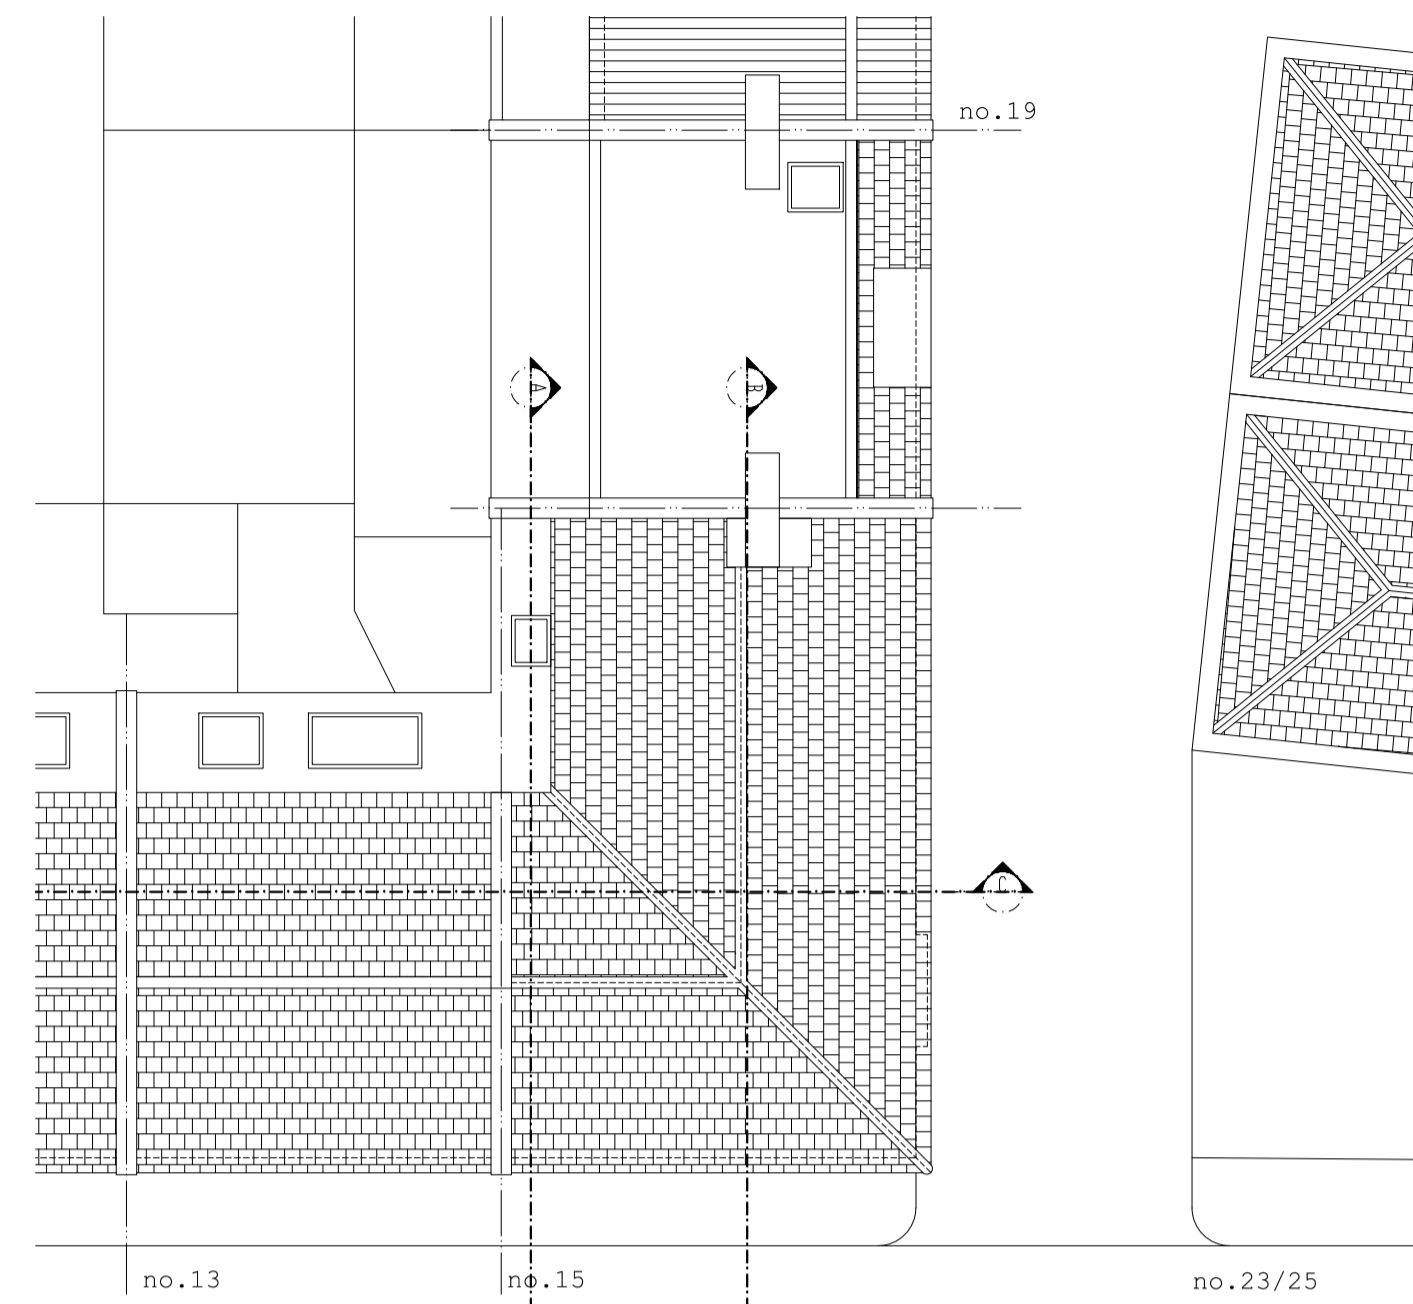


Existing Roof Floor Plan
Scale 1:100




Existing Front Elevation
Scale 1:100




Existing Side Elevation
Scale 1:100

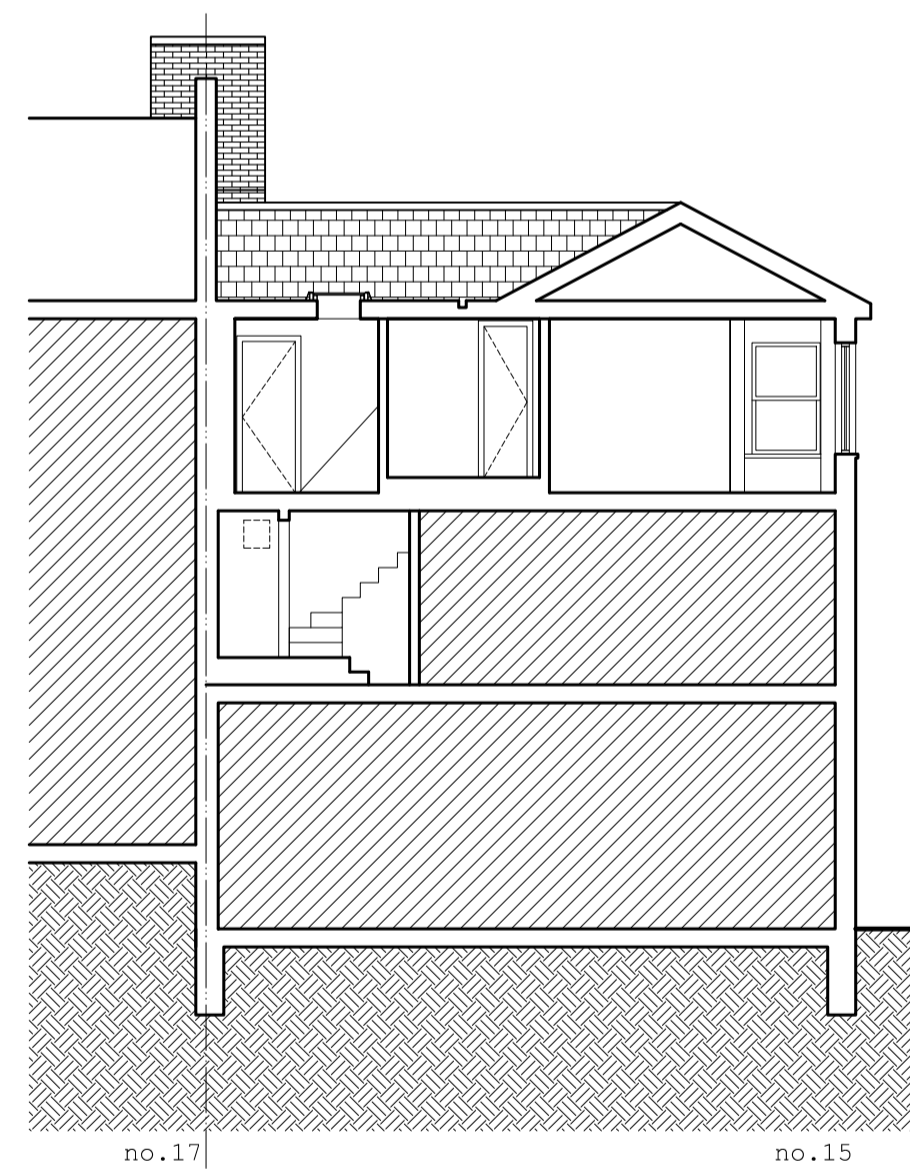


Existing Section A
Scale 1:100

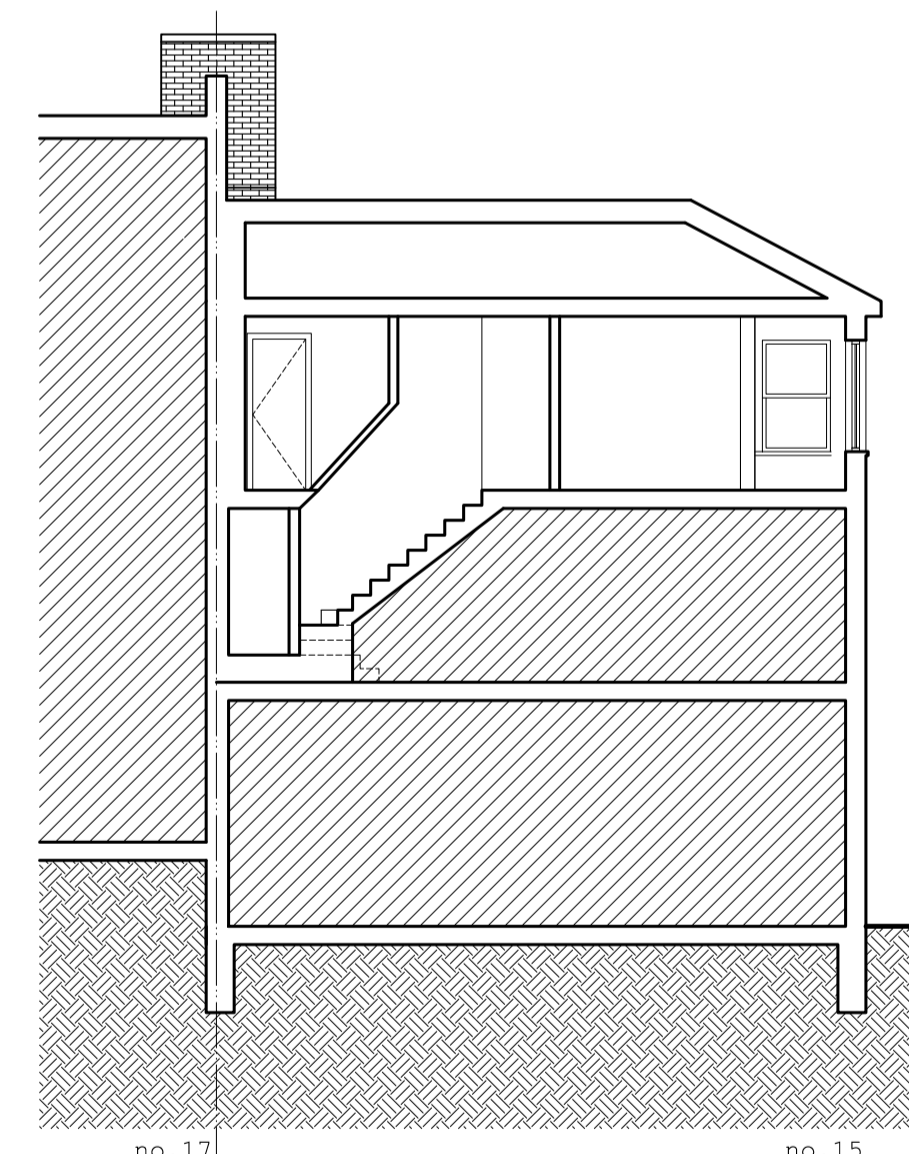

Existing Section B
Scale 1:100

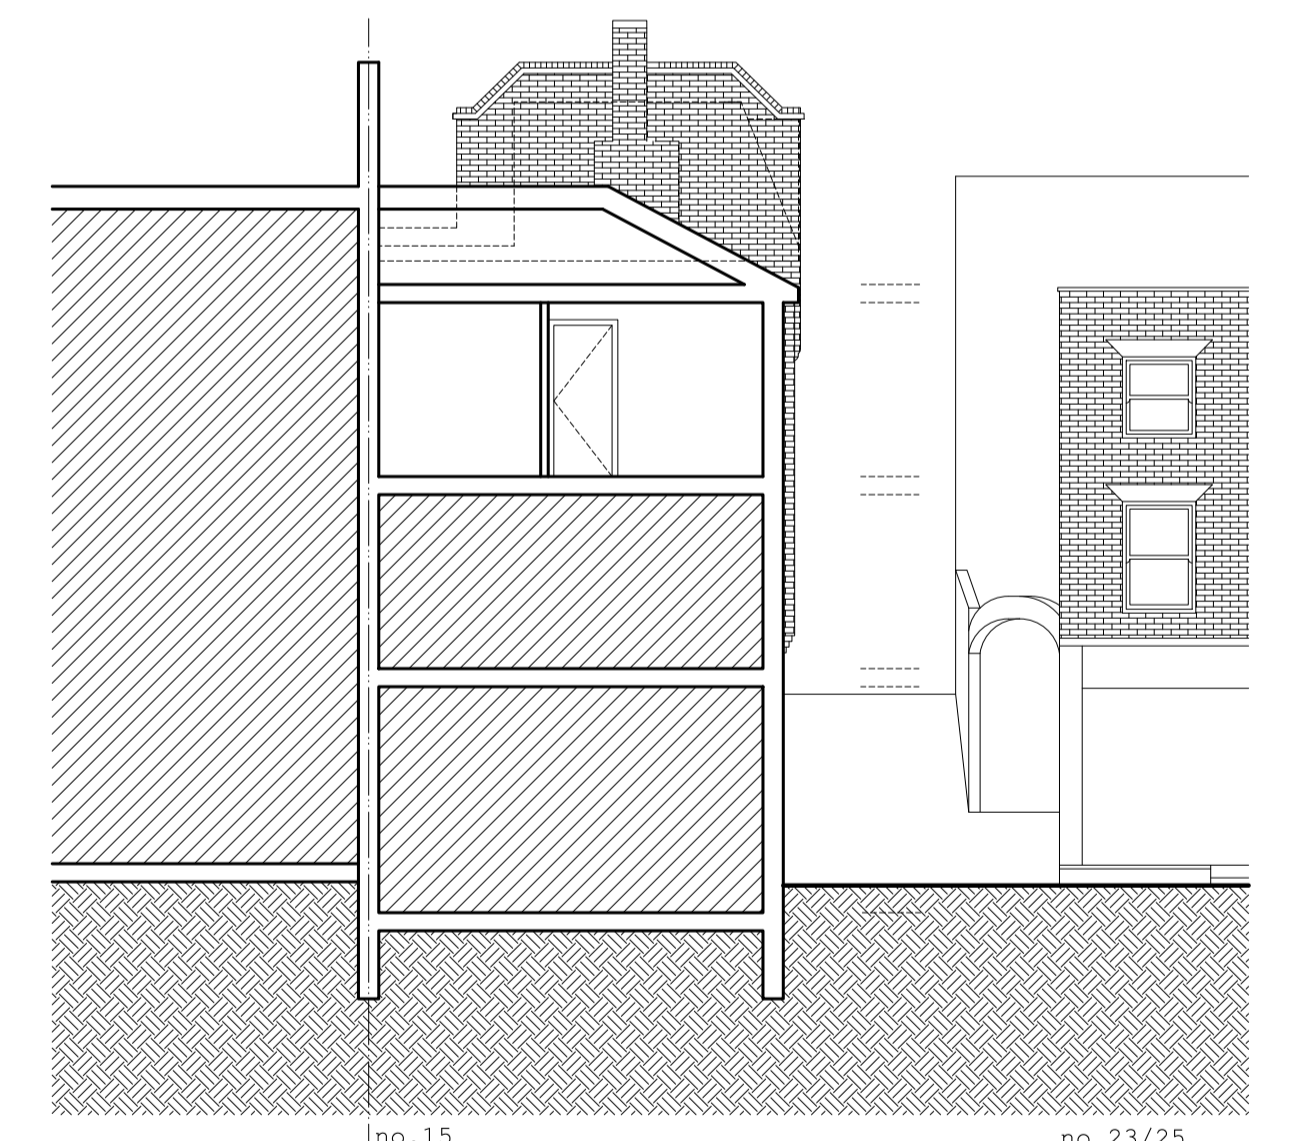

Existing Section C
Scale 1:100

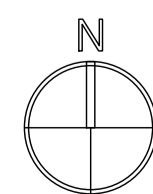

Metres
1:100 0 1 2 3 4 5 10

General Notes

Local authorities (Planning Group or Building Control) might request for additional items / information to be added / revised.

Contractor, sub-contractor or supplier is to report any errors, omission or discrepancies on the drawings, and shall not vary any work shown on the drawings without obtaining prior approval from the Architect. Contractor, sub-contractor or supplier is responsible for requesting any additional information from the architect for the correct execution of the works.

Contractor, sub-contractor or supplier shall supply to the Architect all shop drawings, illustrations, specifications, etc. of all specialist work to be incorporated into the main contract works, and shall immediately inform the Architect if any work shown on this drawing is not in accordance with the relevant codes of practice recognized as good practice throughout the industry or if it does not comply with the relevant local authority bye-laws or building regulations.

Contractor to verify all dimensions on site before commencing any work on site or preparing any shop drawings. Figured dimensions to take precedence over scaled dimensions.

Contractor, sub-contractor or supplier shall immediately advise the Architect / quantity surveyor of the effect upon program and cost of any alterations to the proposed works shown on this drawing.

All materials, components and workmanship to comply with the relevant British Standards, Codes of Practice and appropriate manufacturers' recommendations that from time to time shall apply.

Project

Flat 3, 15 New End
London, NW3 1JD

Client

Mr. Ali Amini
Flat 3, 15 New End
London, NW3 1JD

Zone

ARCHITECTURE

Level

15NE-PA-01

Paper Size

A1 SHEET

Drawing Title

Existing Plans and Elevations

Scale

1:100

Date

23/08/19

Drawn

JM

Checked

BMG

Project Title

Flat 3, 15 New End London

Status

Planning

Revision

q|R

ARCHITECTS

LONDON

phone +44 (0) 203 287 0055
email info@qrarchitects.co.uk
website www.qrarchitects.co.uk