

ALL DRAWINGS HAVE BEEN PREPARED FROM A DIGITAL SURVEY OF EXISTING DRAWINGS PROVIDED BY OTHERS. ASSUMED TO BE CORRECT. THE CONTRACTOR IS RESPONSIBLE TO CARRY OUT SITE DIMENSION CHECKS AND TO REPORT ANY DISCREPANCIES TO THE ARCHITECT IMMEDIATELY ON APPROVAL OF ROOFS AND SITE STRIP OUT.  
ALL MAKE SERVICES TO BE COVERED

Revision:  
Date: 23.08.2019






Date: 1  
Bunty Street  
London  
E1 6AN  
t: (0)20 8446 0500  
e: info@brown.co.uk  
www.browncorps.com

Rev	DATE	DESCRIPTION
D		

**HATTON GARDEN HOTEL**  
ADDRESS: 84 Hatton Garden, London, EC1R 8JR

TENDER  
Client: Crown Group of Hotels  
Project: 84 Hatton Garden  
Title: Proposed Roof Plan - PV Panel Locations  
Drawing No: SP505  
Lab No: 1077  
Scale: 1:50 @ A3  
Author: [Name]  
Designer: [Name]  
Checker: [Name]  
Date: [Date]

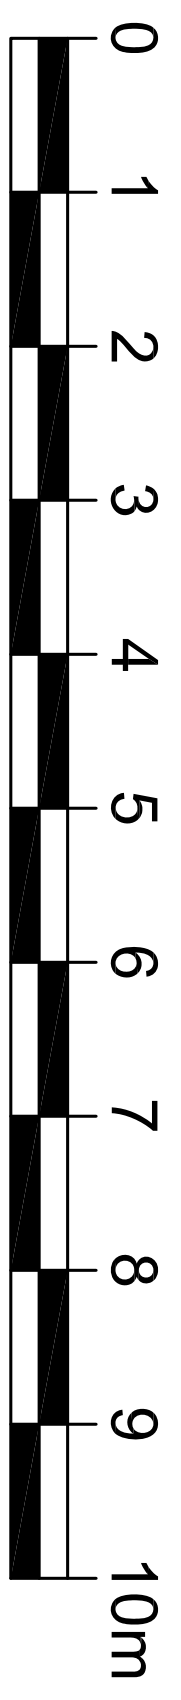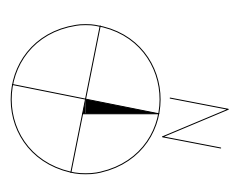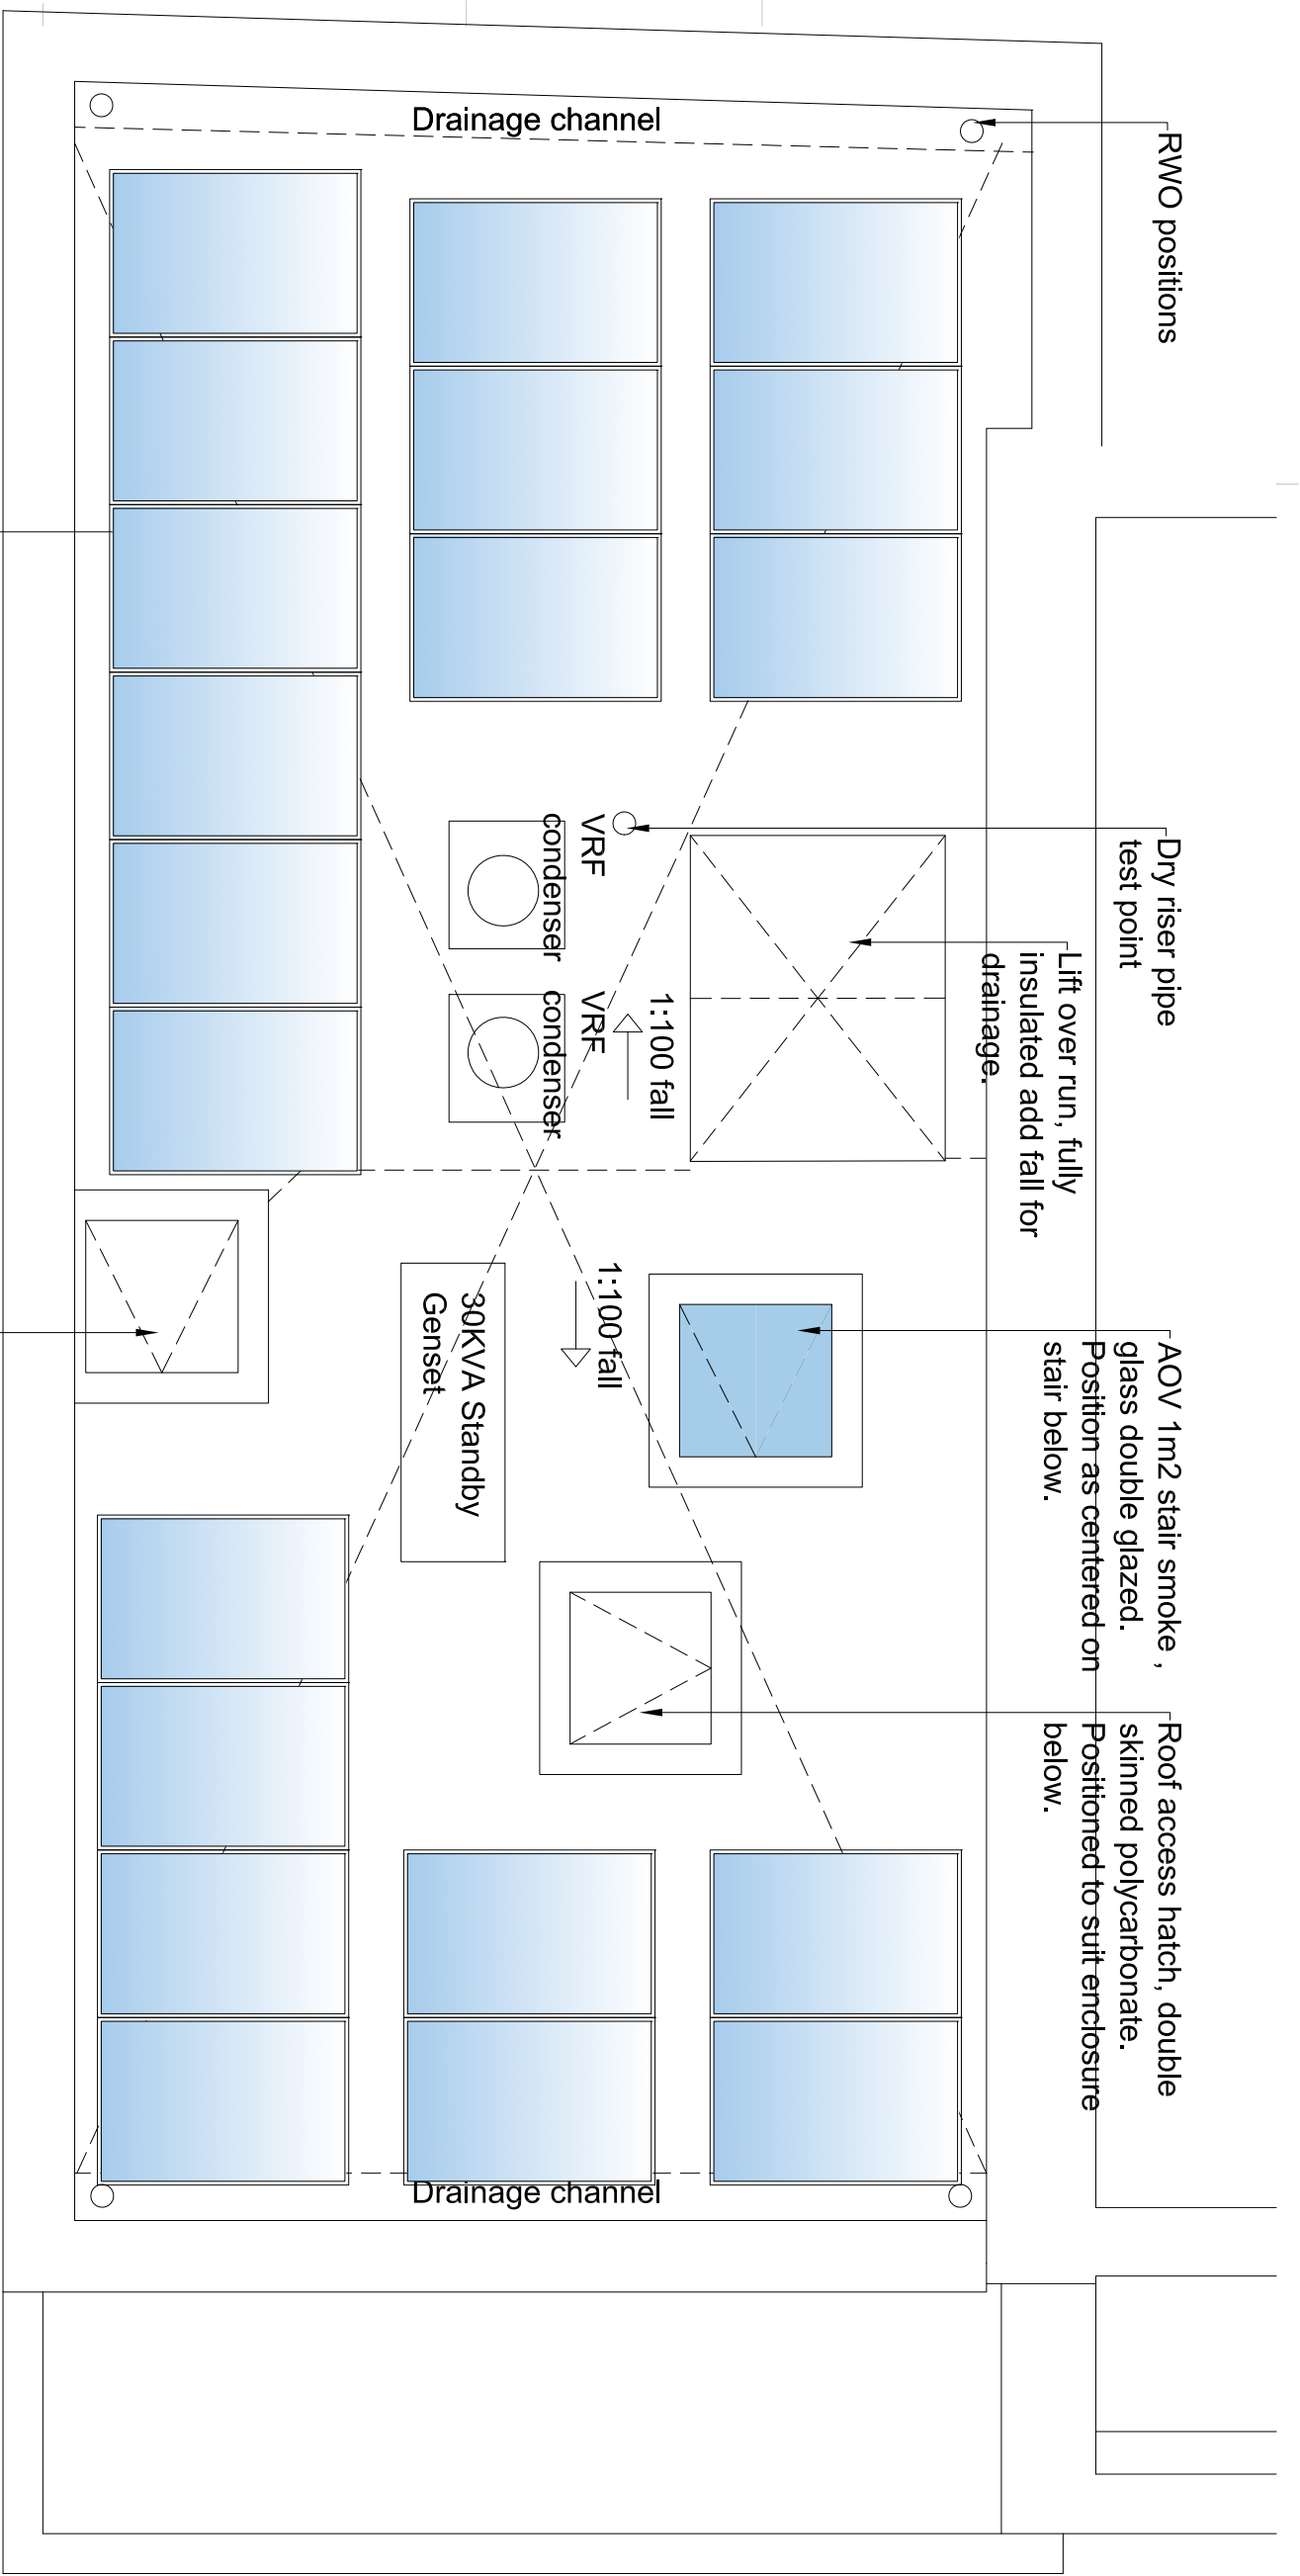

Notes.  
All kerbs and upstands to be fully insulated.  
AOV to head of stair to be glass and double glazed.  
Lift overrun roof and upstands to be fully insulated.