



Plan

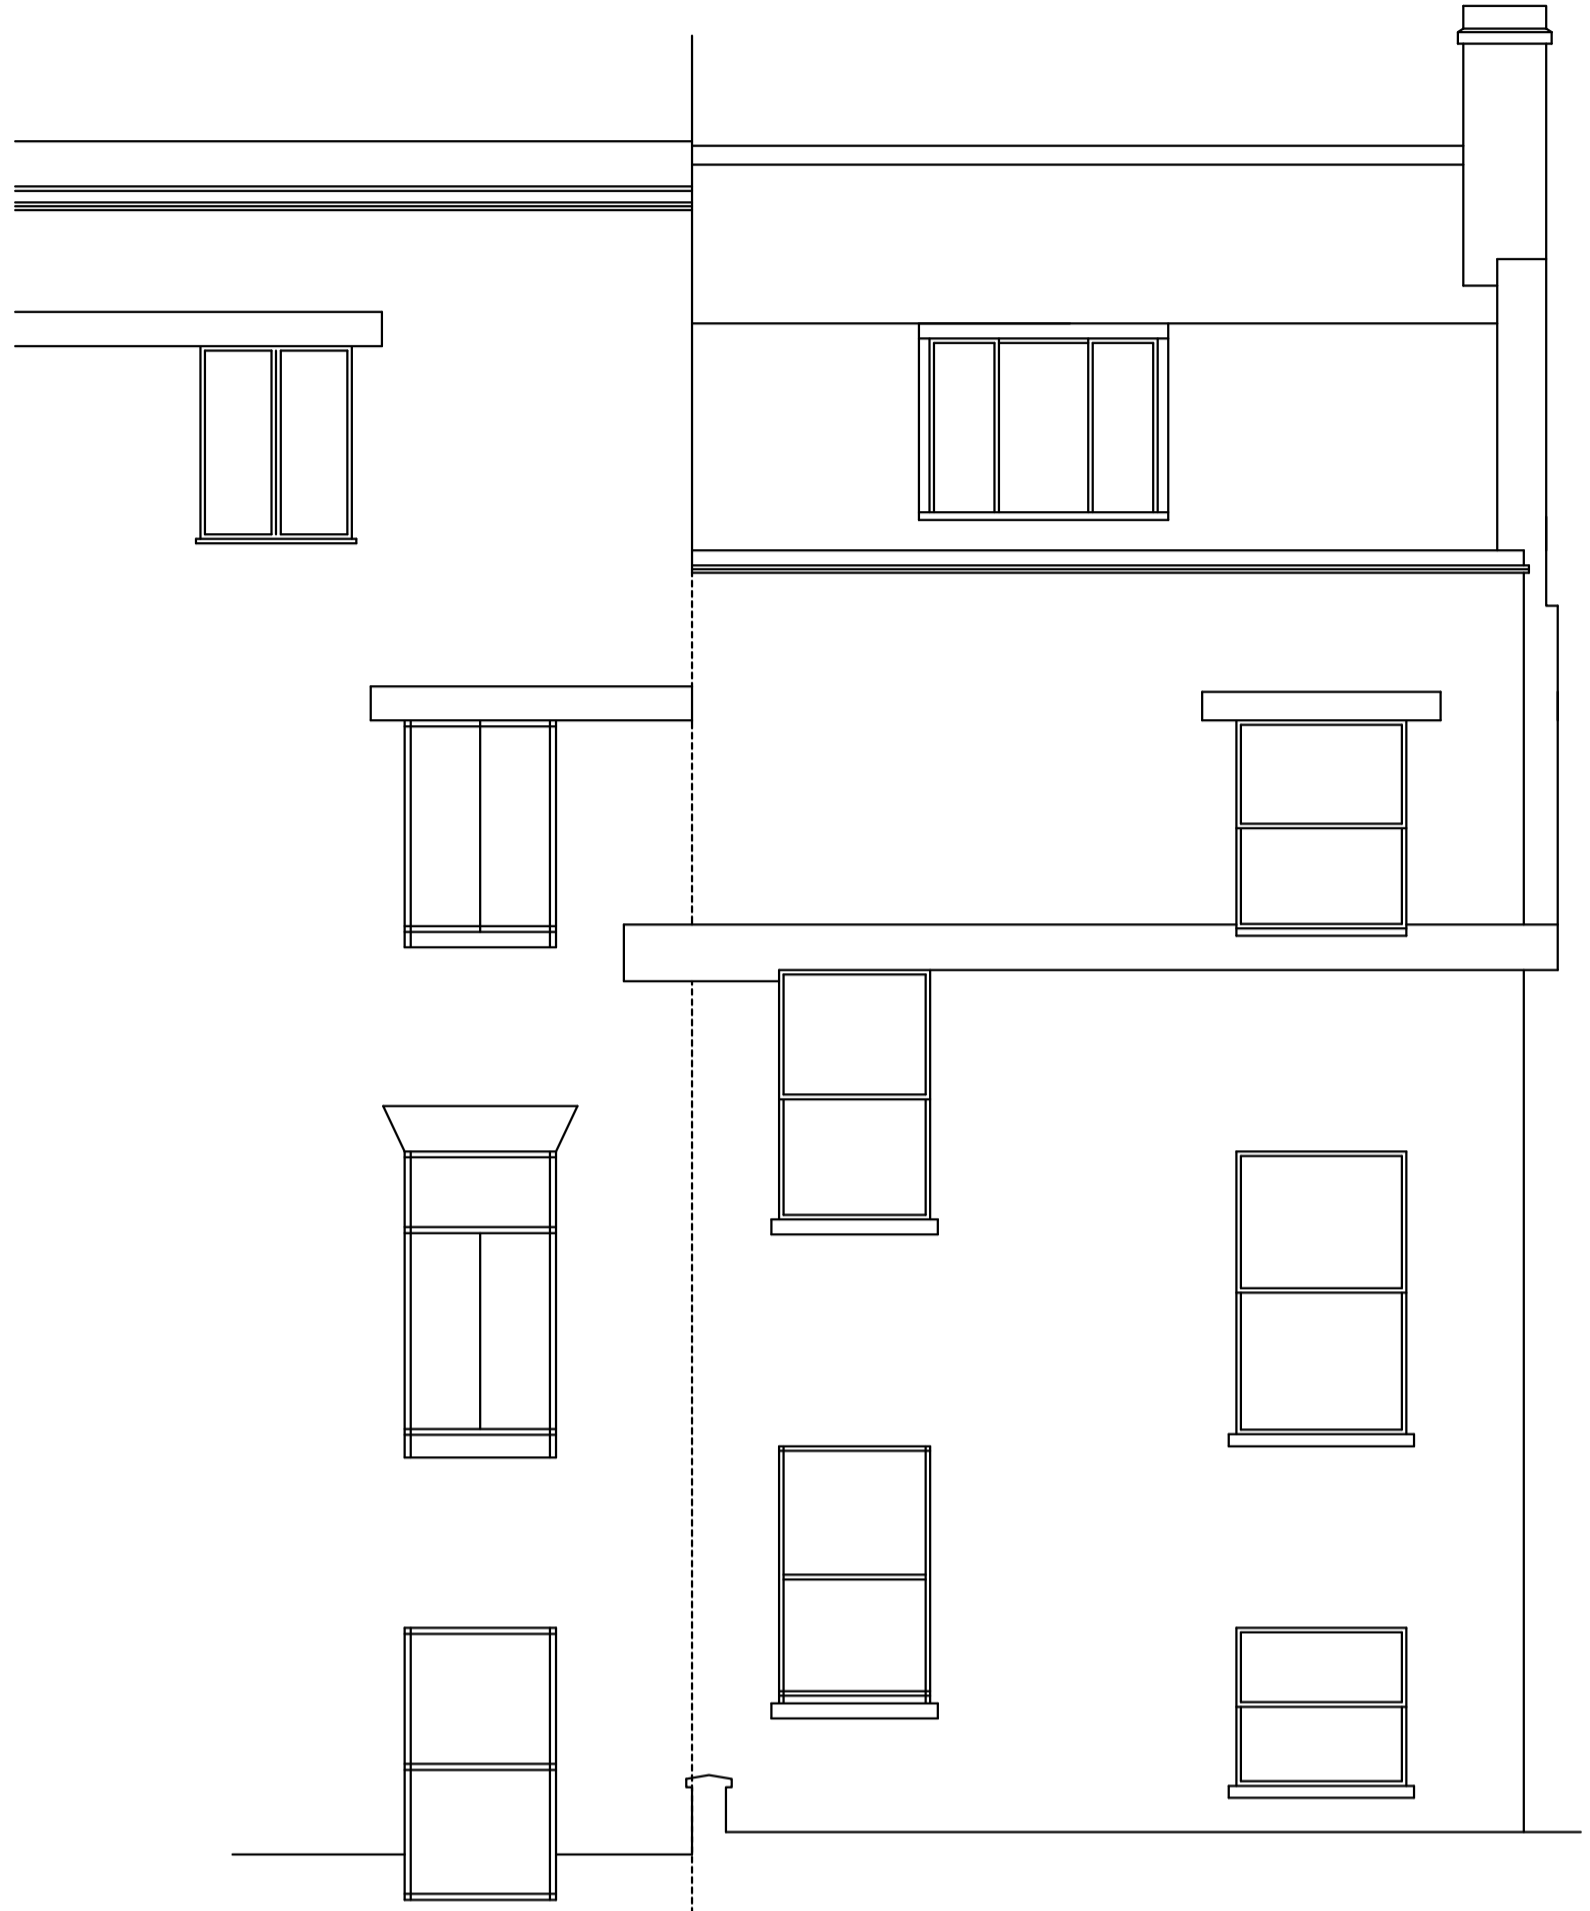


43 Grafton Way rear elevation




Rear of 106-108 Whitfield Street elevation

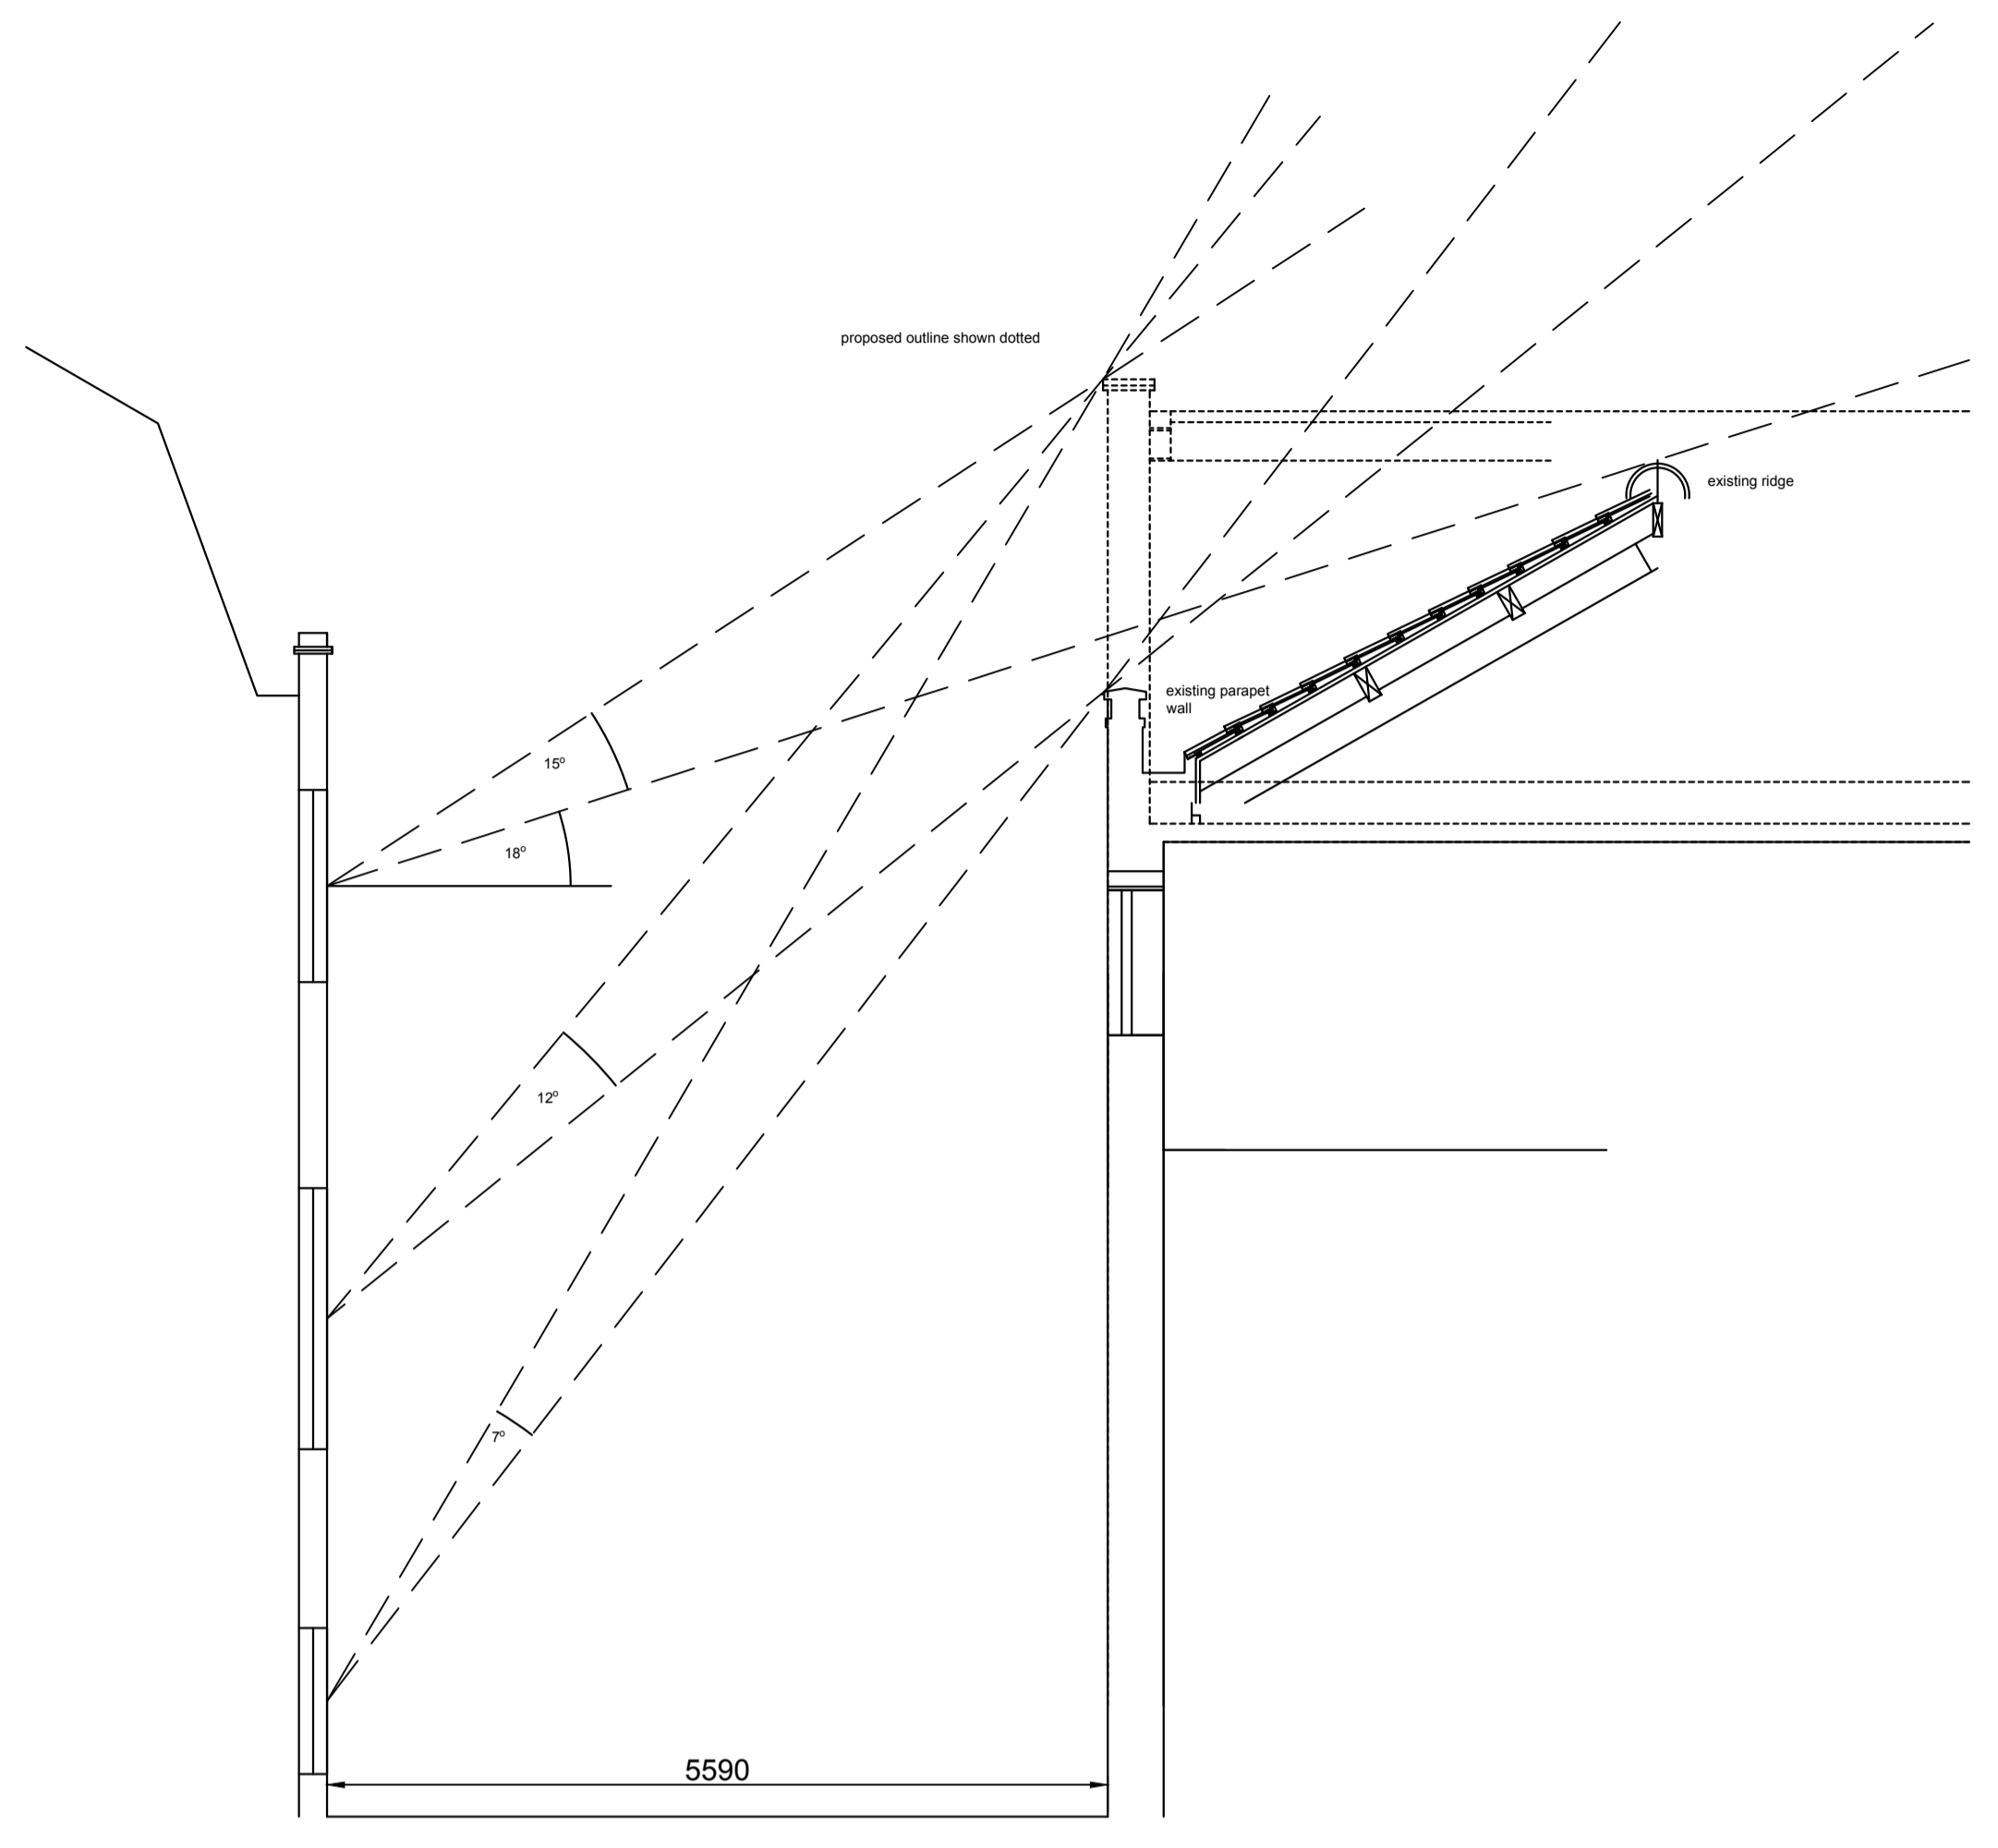


Section 2 - 2

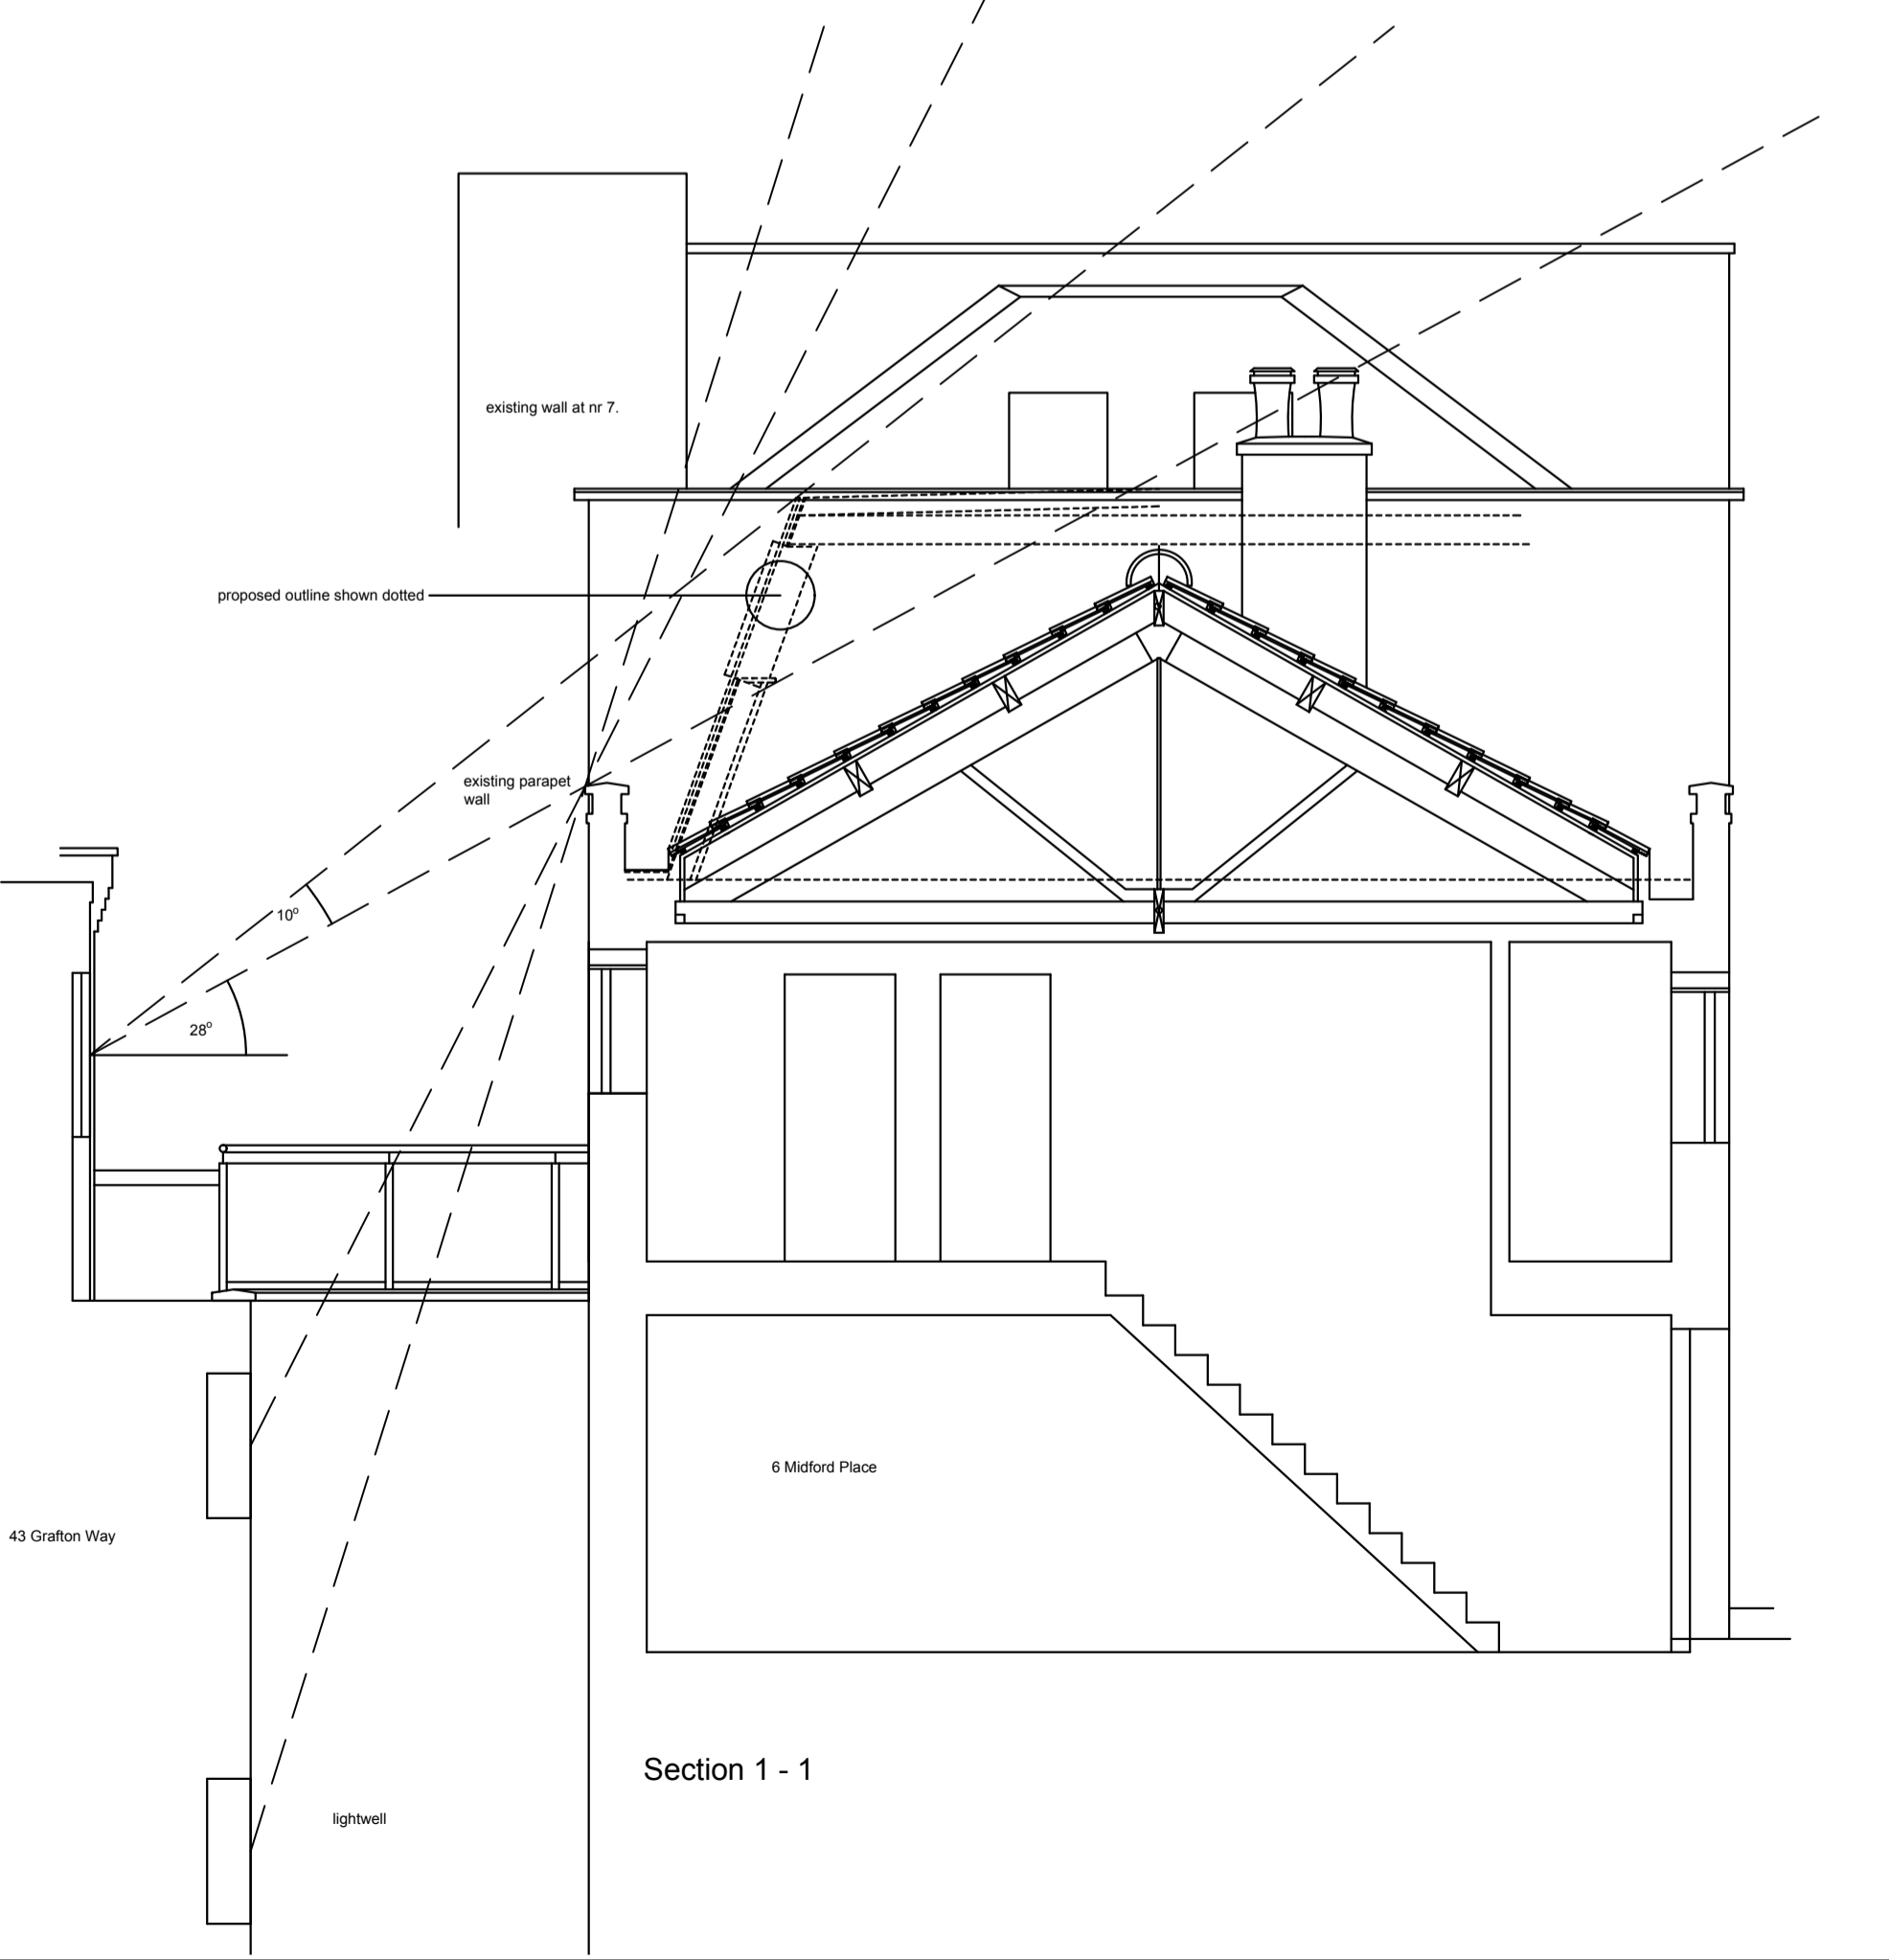

Section 1 - 1

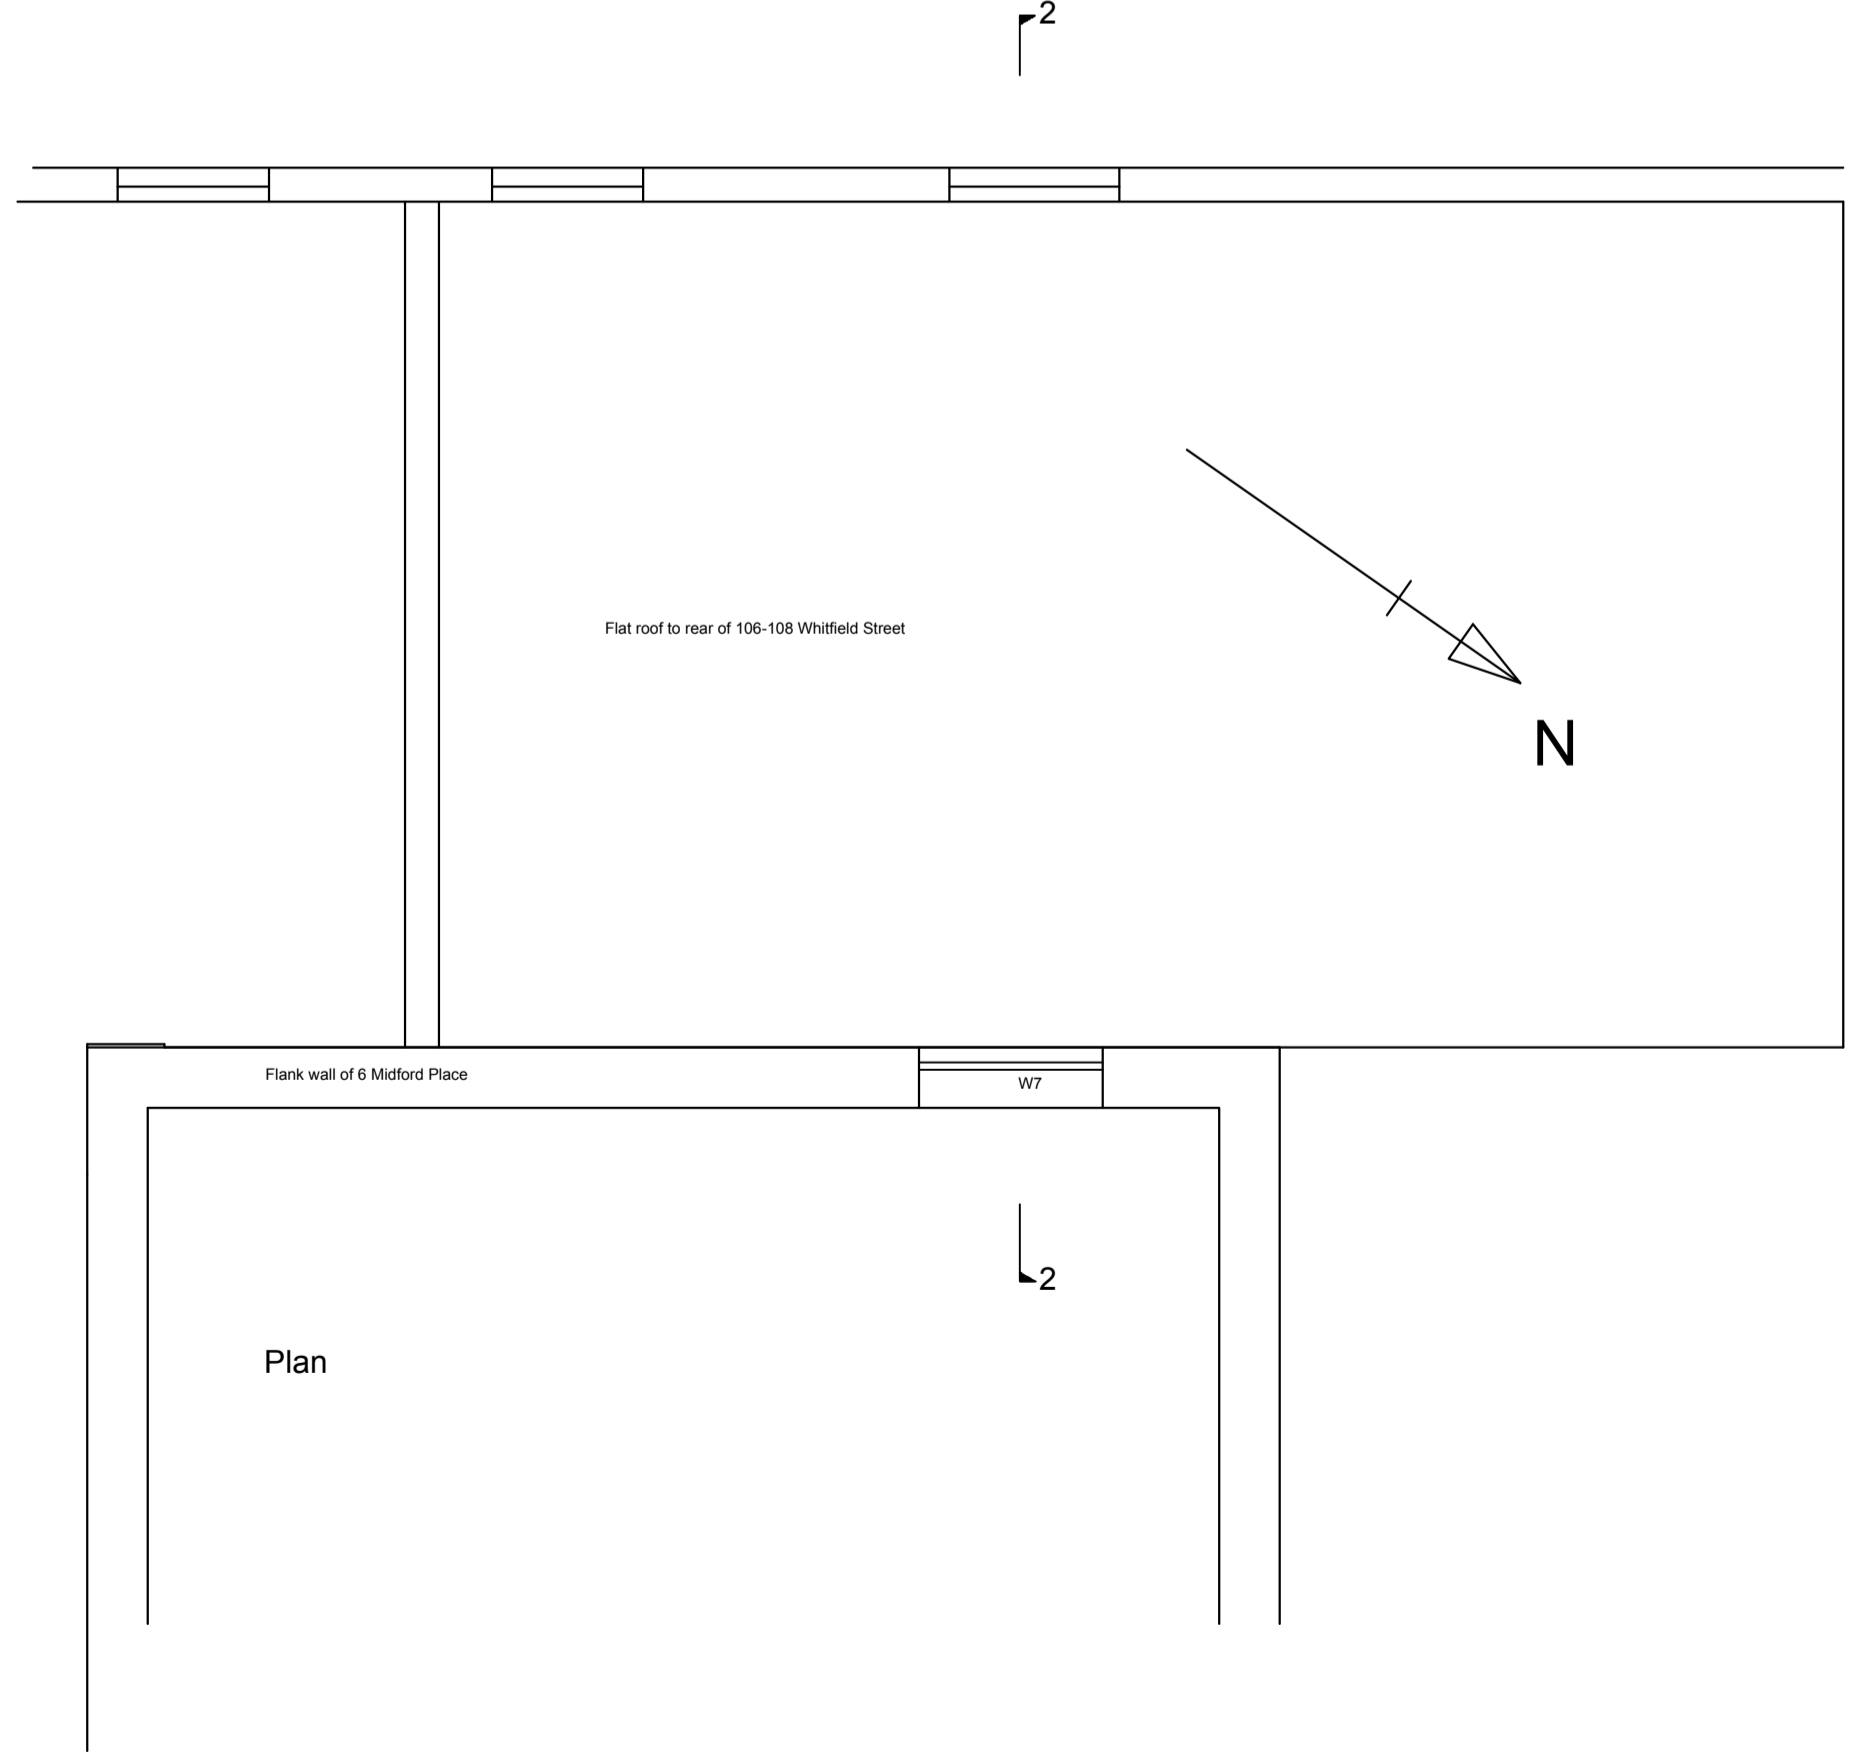

Plan

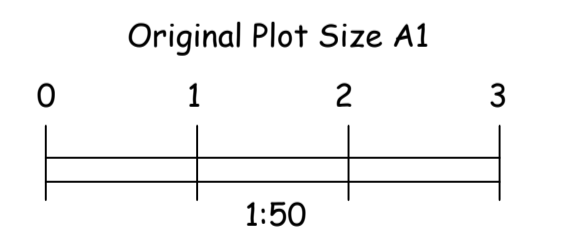

Reproduction of drawing may affect scale - check on site.

Client	Mr Luke Kernaghan
Address	6B Midford Place London W1T 5BF
<b>SURROUNDING BUILDING INFORMATION</b>	
Scale: 1:50@A1	Drawn By: ASR
Drwg No: 19/874/05	Date: July, 2019 Rev:
Originator/Author	
<b>RUMUN CONSULTING</b>	
Chartered Building Surveyors	
32 Queens Walk, Ealing, London W5 1TP	
T: 0208 810 9615 F: 0208 810 8241	
E: <a href="mailto:andy@rumun.co.uk">andy@rumun.co.uk</a>	

ALL DIMENSIONS MUST BE CHECKED ON SITE  
DRAWINGS TO BE READ WITH REFERENCE TO  
BUILDING CONTROL NOTES & SCHEDULE OF WORKS