

Written dimensions to be taken in preferences to scaled dimensions. The Contractor is responsible for checking all dimensions before work starts.

All work is to be carried out to the requirements, and to the satisfaction of the Local Authority. These drawings are for planning purposes only

Any discrepancies to be brought to the attention of 4D Planning Consultants immediately.

Location Plan

Rev	Date	Description	by	chk

4D PLANNING™

Architecture | Town Planning

T: 0203 1500 183 www.GetMePlanning.com

www.GetMePlanning.com



Client

Mr Mark Wallbank


Project
158 Agar Grove NW1 9TY

Title
Existing Drawings


Date: July 2019	Rev: /
Scale: 1:50 @ A1, 1:100 @ A3	
Drawing No. 4D01	

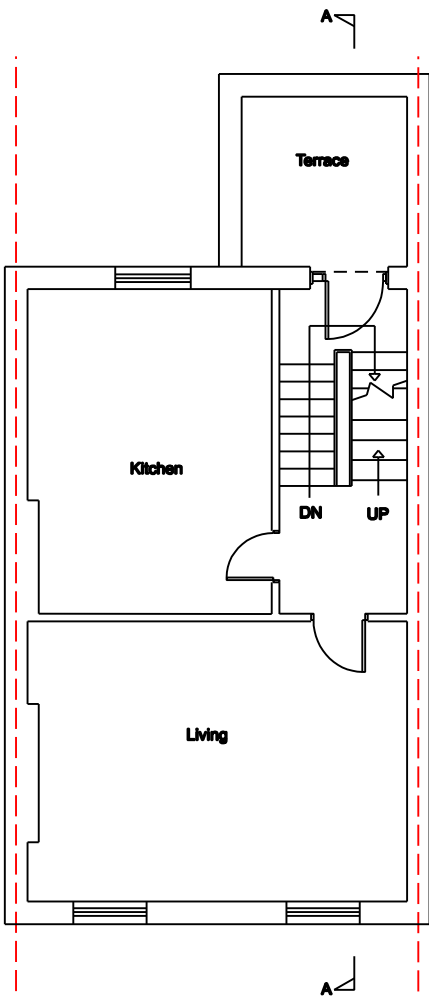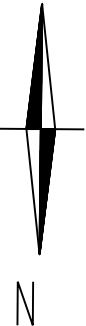

Existing First Floor

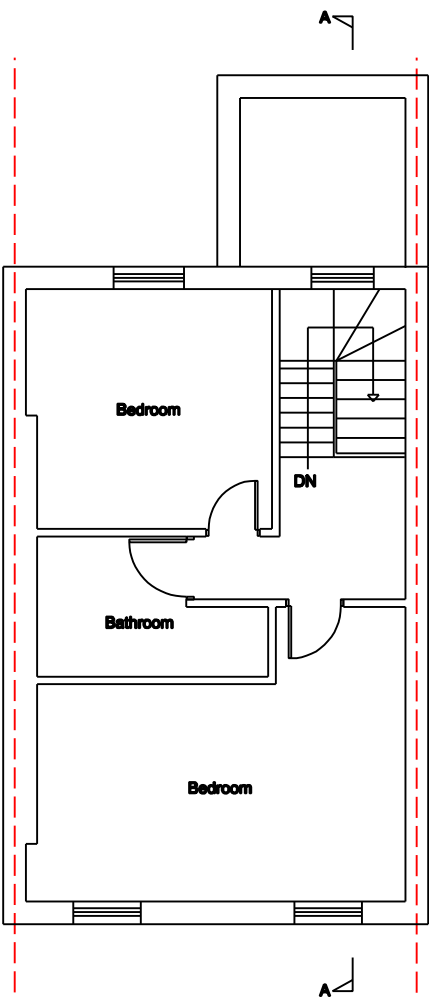


Existing Second Floor

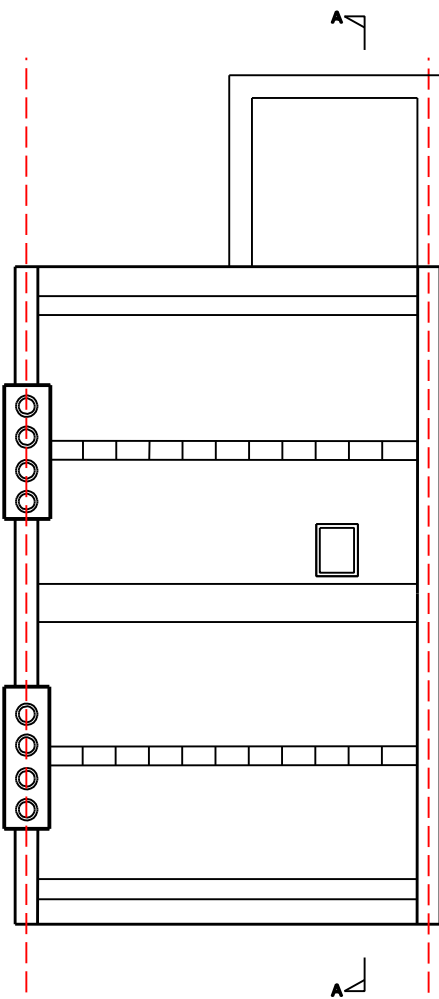


Existing Roof Plan




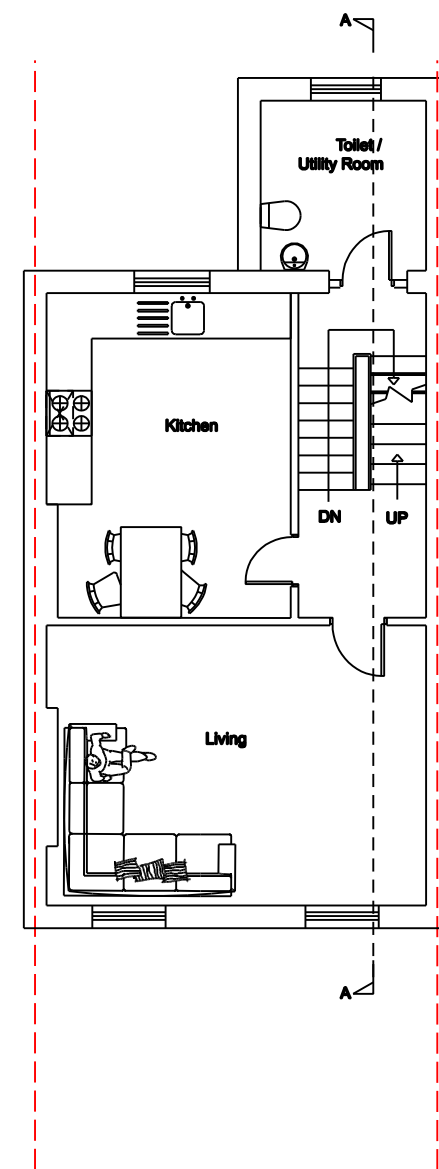


Proposed First Floor

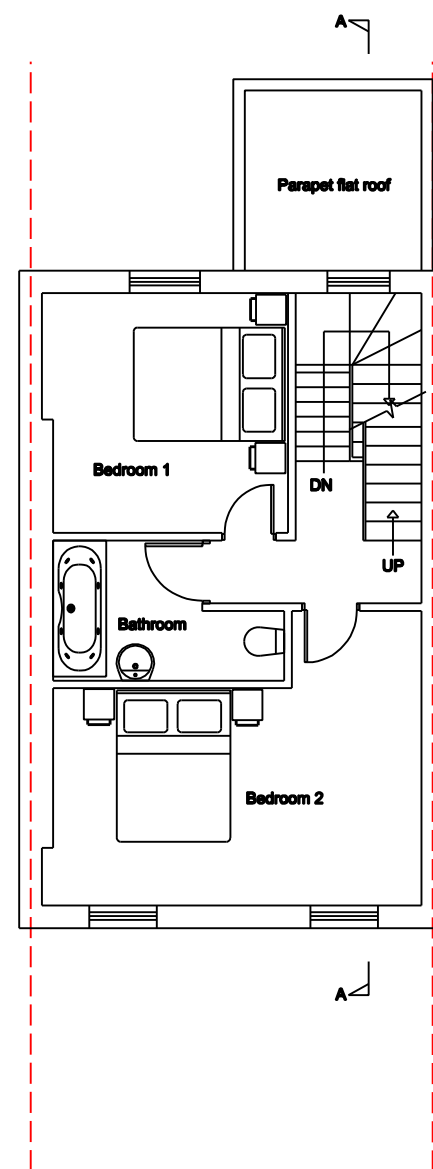


Proposed Second Floor

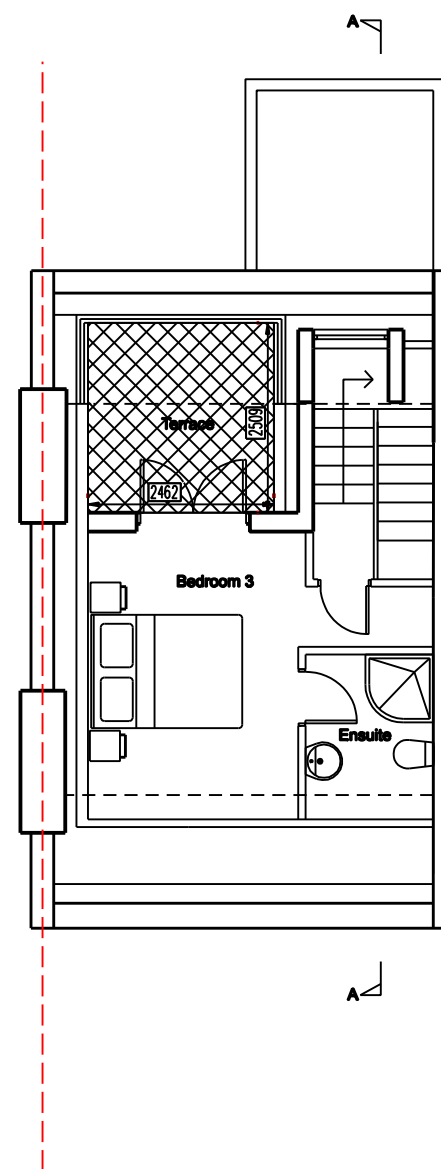

Proposed Loft Plan

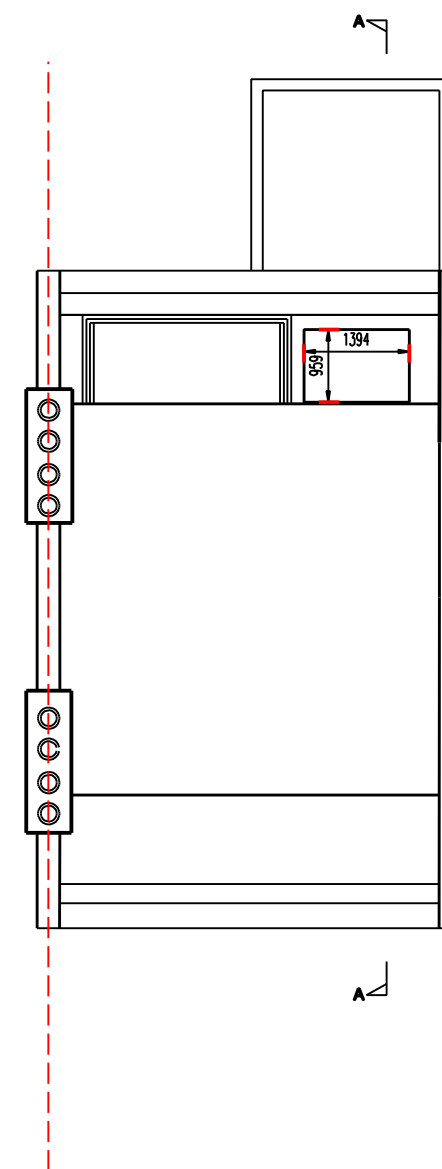

Proposed Roof Plan

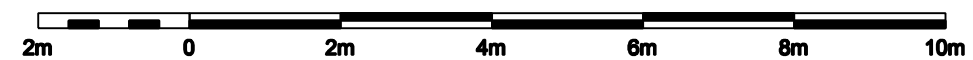

Written dimensions to be taken in preference to scaled dimensions. The Contractor is responsible for checking all dimensions before work starts.

All work is to be carried out to the requirements, and to the satisfaction of the Local Authority. These drawings are for planning purposes only.

Any discrepancies to be brought to the attention of 4D Planning Consultants immediately.

Location Plan

Rev	Date	Description	by	chk

4D PLANNING™

Architecture | Town Planning

T: 0203 1500 183 www.GetMePlanning.com

www.GetMePlanning.com

Client

Mr Mark Wallbank

Project

158 Agar Grove NW1 9TY

Title

Proposed Drawings

Date: July 2019

Scale: 1:50 @ A1, 1:100 @ A3


Drawing No. 4D02

Rev:


/




Existing Front Elevation

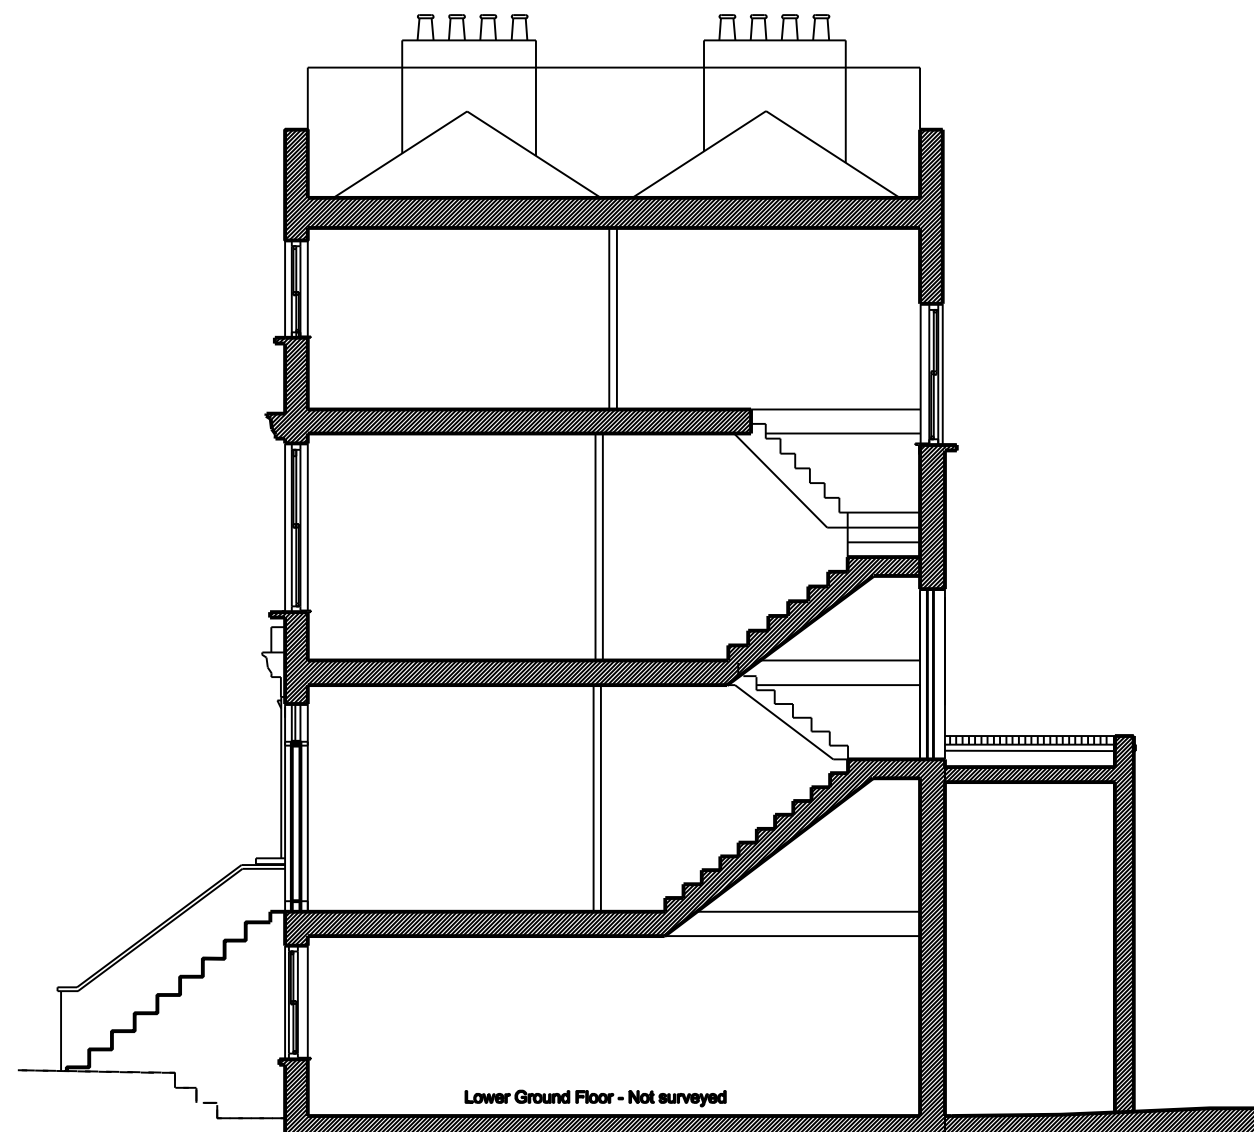

Existing Section AA

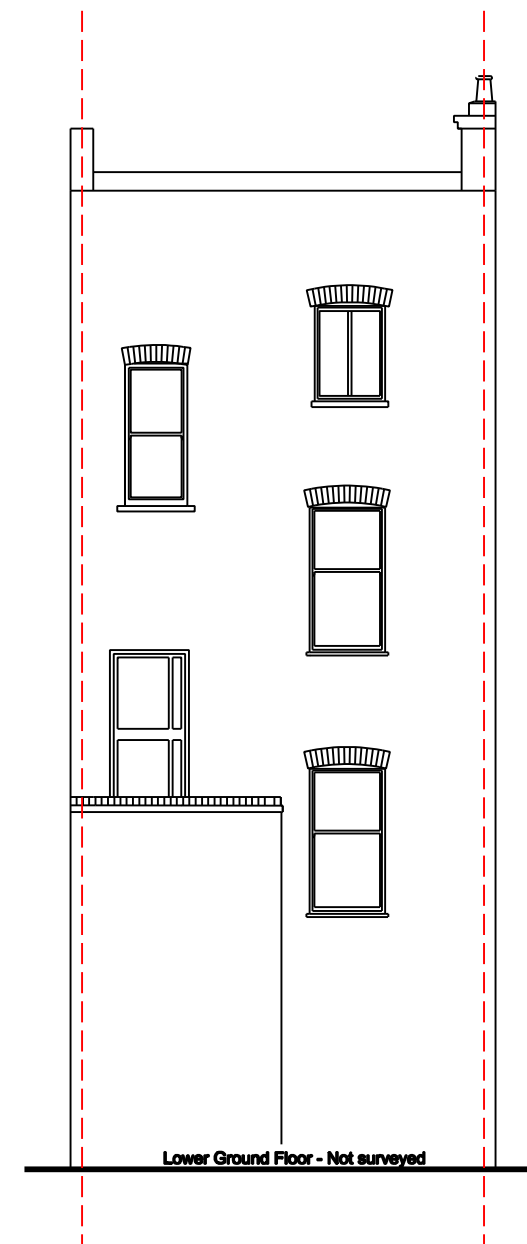

Existing Rear Elevation

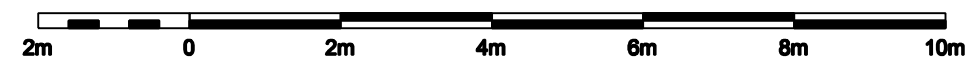

Written dimensions to be taken in preference to scaled dimensions. The Contractor is responsible for checking all dimensions before work starts.

All work is to be carried out to the requirements, and to the satisfaction of the Local Authority. These drawings are for planning purposes only

Any discrepancies to be brought to the attention of 4D Planning Consultants immediately.

Location Plan

Rev	Date	Description	by	chk

4D PLANNING™

Architecture | Town Planning

T: 0203 1500 183 www.GetMePlanning.com

www.GetMePlanning.com

Client

Mr Mark Wallbank

Project

158 Agar Grove NW1 9TY

Title

Existing Drawings

Date: July 2019

Scale: 1:50 @ A1, 1:100 @ A3


Drawing No. 4D03

Rev:


/




Proposed Front Elevation

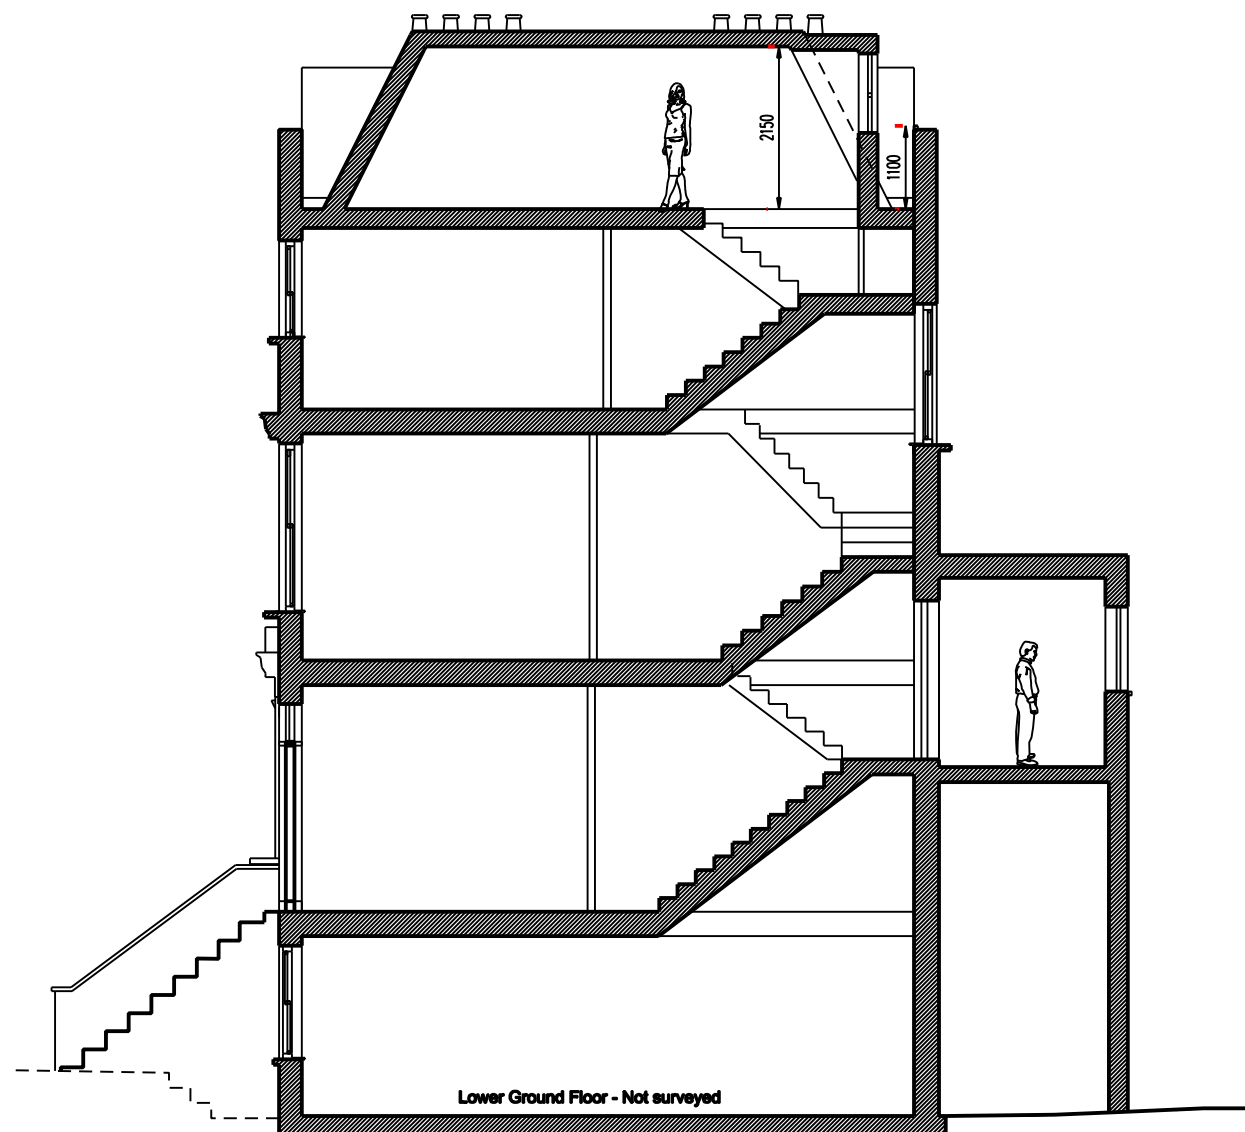

Proposed Section AA

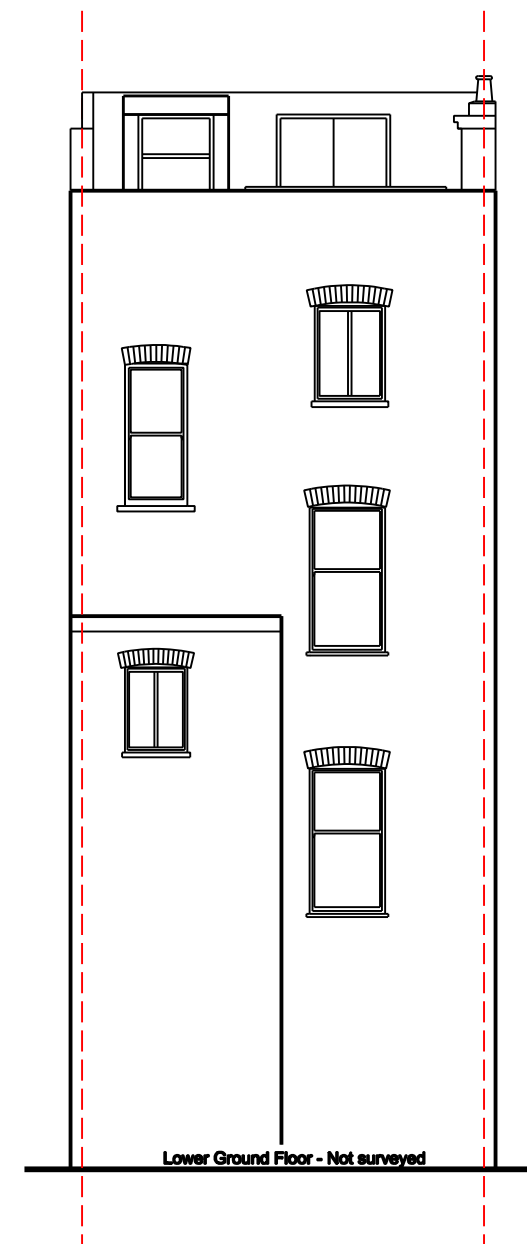

Proposed Rear Elevation

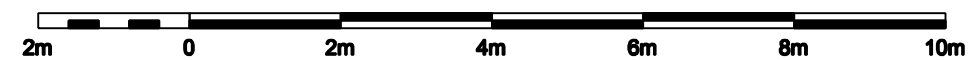

Written dimensions to be taken in preference to scaled dimensions. The Contractor is responsible for checking all dimensions before work starts.

All work is to be carried out to the requirements, and to the satisfaction of the Local Authority. These drawings are for planning purposes only.

Any discrepancies to be brought to the attention of 4D Planning Consultants immediately.

Location Plan

Rev	Date	Description	by	chk

4D PLANNING™

Architecture | Town Planning

T: 0203 1500 183 www.GetMePlanning.com

www.GetMePlanning.com

Client

Mr Mark Wallbank

Project

158 Agar Grove NW1 9TY

Title

Proposed Drawings


Date: July 2019

Scale: 1:50 @ A1, 1:100 @ A3


Drawing No. 4D04

Rev:

/

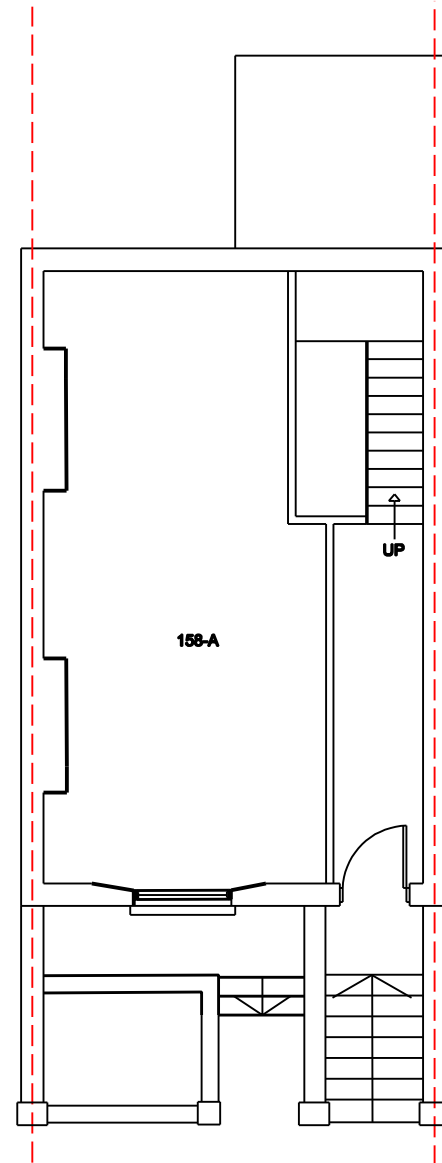

Existing Ground Floor

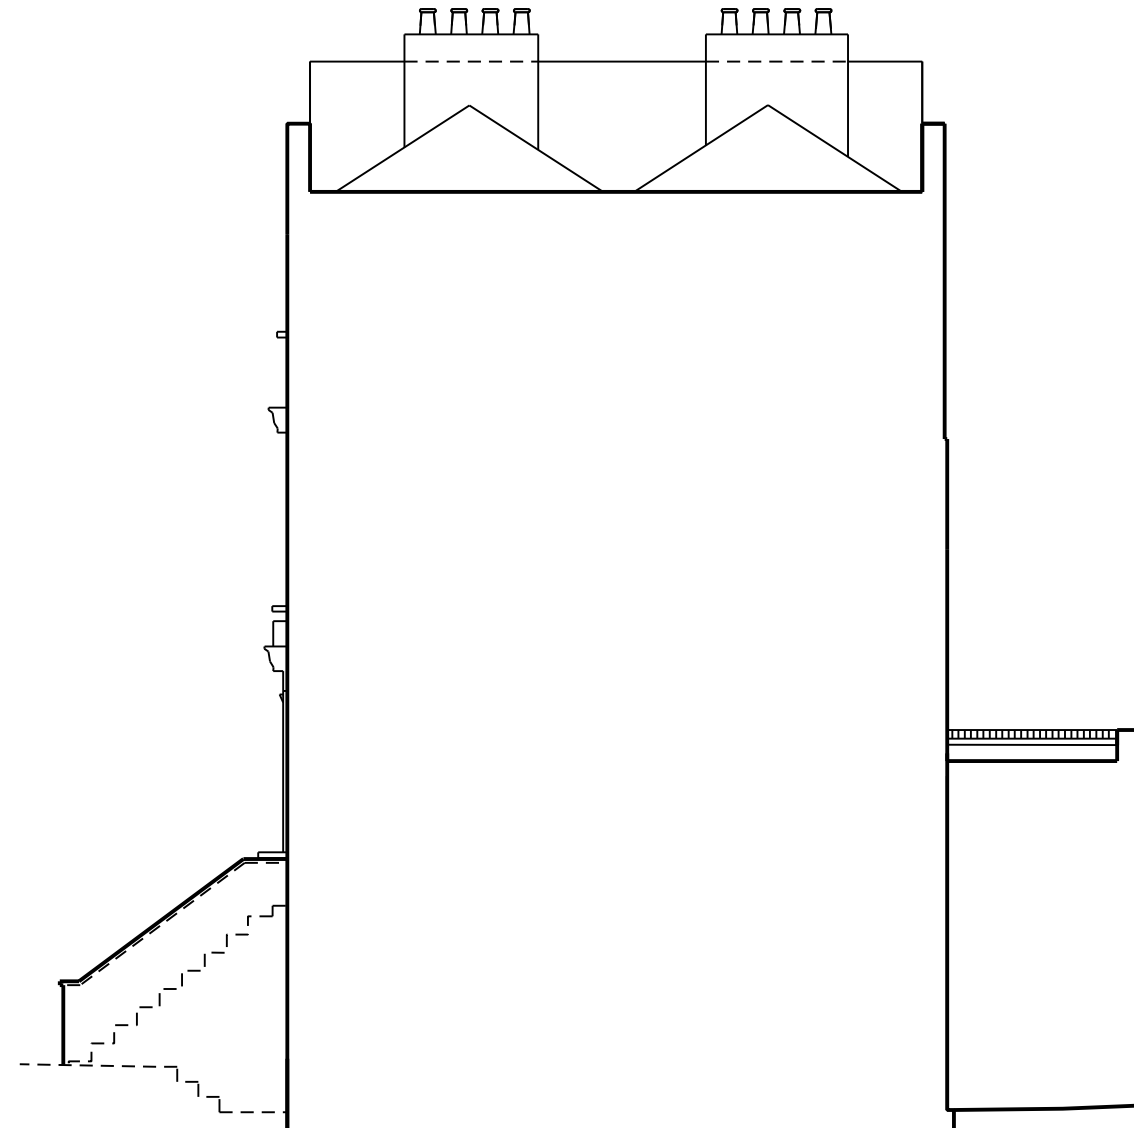

Existing Right Elevation



Written dimensions to be taken in preference to scaled dimensions. The Contractor is responsible for checking all dimensions before work starts.

All work is to be carried out to the requirements, and to the satisfaction of the Local Authority. These drawings are for planning purposes only

Any discrepancies to be brought to the attention of 4D Planning Consultants immediately.

Location Plan

Rev	Date	Description	by	chk

4D PLANNING™

Architecture | Town Planning

T: 0203 1500 183 www.GetMePlanning.com

www.GetMePlanning.com

Client

Mr Mark Wallbank

Project

158 Agar Grove NW1 9TY

Title

Existing Drawings


Date: July 2019

Scale: 1:50 @ A1, 1:100 @ A3


Drawing No. 4D05

Rev:

/

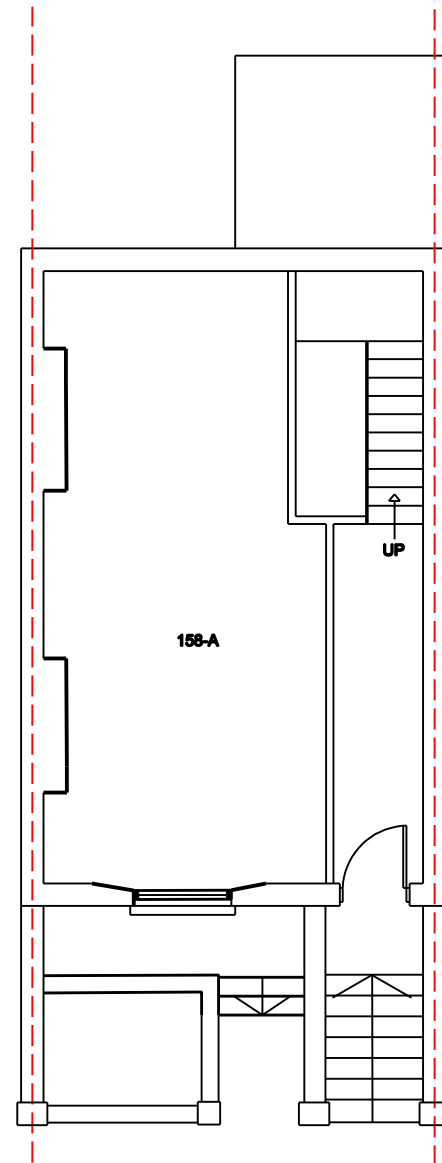

Proposed Ground Floor
- No changes

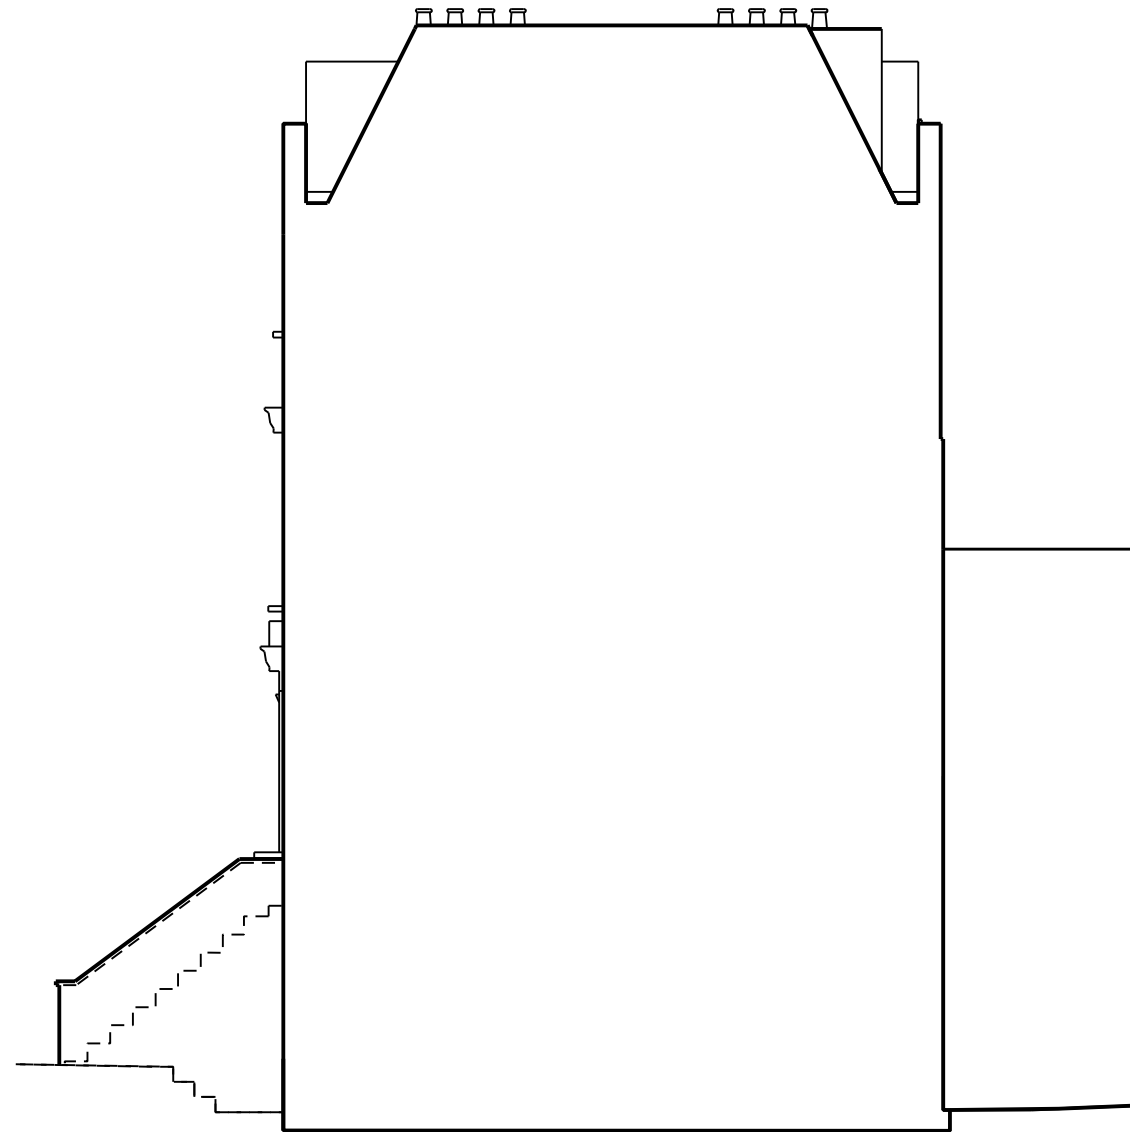

Proposed Right Elevation



Written dimensions to be taken in preference to scaled dimensions. The Contractor is responsible for checking all dimensions before work starts.

All work is to be carried out to the requirements, and to the satisfaction of the Local Authority. These drawings are for planning purposes only

Any discrepancies to be brought to the attention of 4D Planning Consultants immediately.

Location Plan

Rev	Date	Description	by	chk

4D PLANNING™

Architecture | Town Planning

T: 0203 1500 183 www.GetMePlanning.com

www.GetMePlanning.com

Client

Mr Mark Wallbank

Project

158 Agar Grove NW1 9TY

Title

Proposed Drawings


Date: July 2019

Scale: 1:50 @ A1, 1:100 @ A3


Drawing No. 4D06

Rev:

/

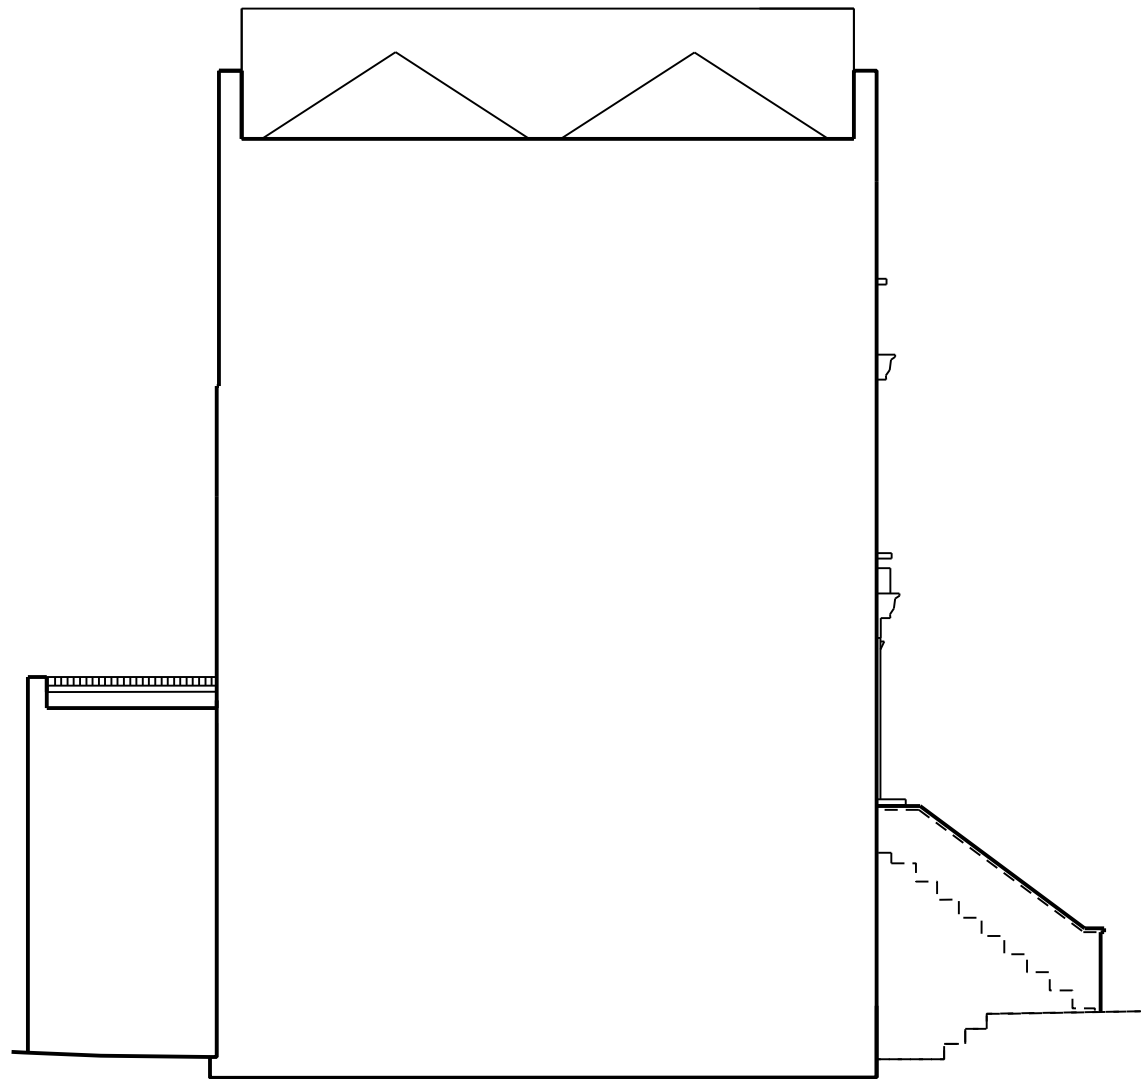

Existing Left Elevation

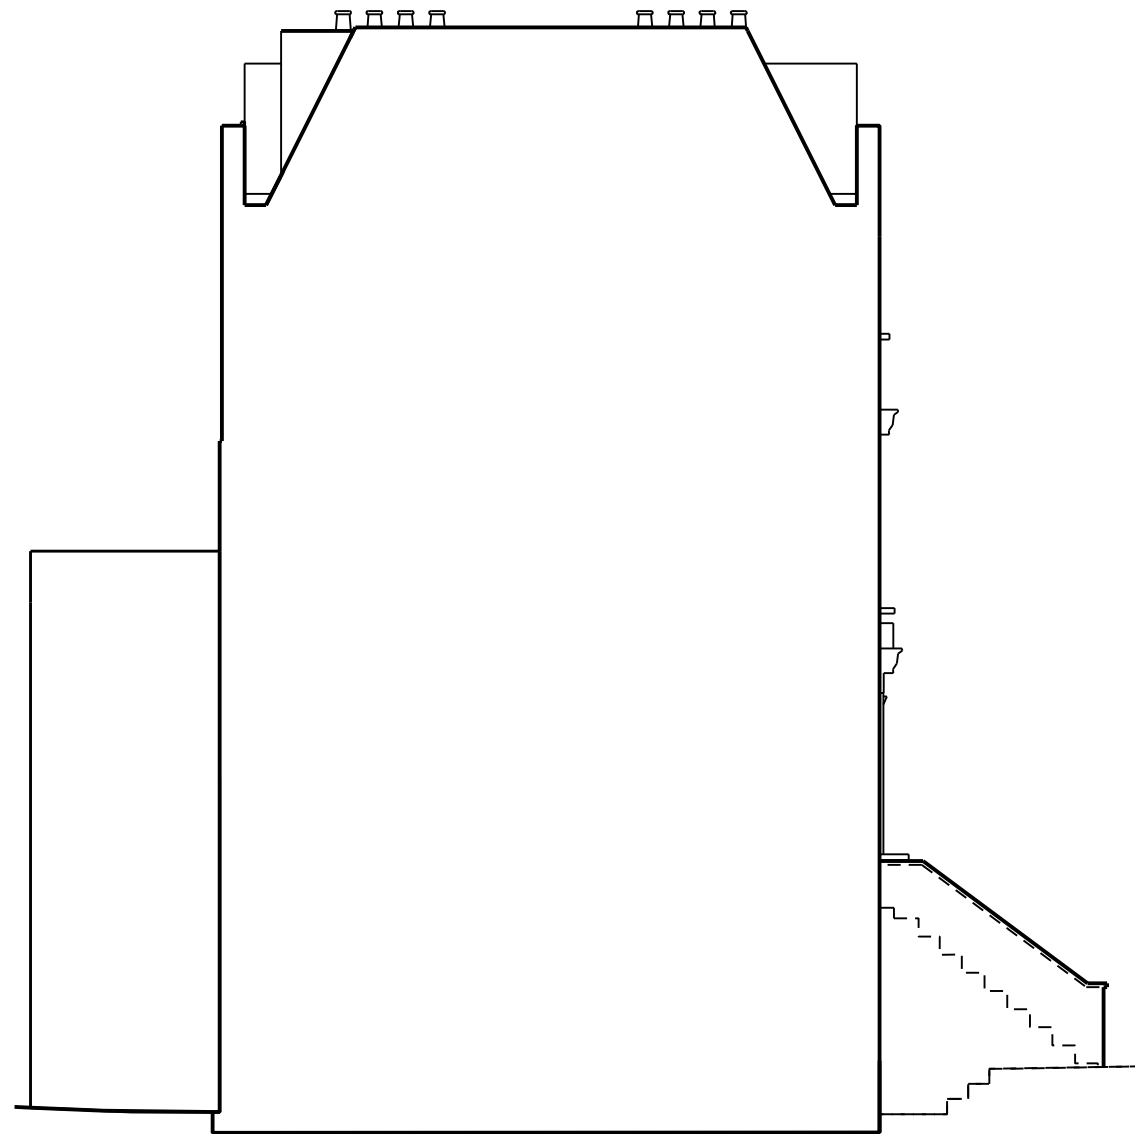

Proposed Left Elevation



Written dimensions to be taken in preference to scaled dimensions. The Contractor is responsible for checking all dimensions before work starts.

All work is to be carried out to the requirements, and to the satisfaction of the Local Authority. These drawings are for planning purposes only

Any discrepancies to be brought to the attention of 4D Planning Consultants immediately.

Location Plan

Rev	Date	Description	by	chk

4D PLANNING™

Architecture | Town Planning

T: 0203 1500 183 www.GetMePlanning.com

www.GetMePlanning.com

Client

Mr Mark Wallbank

Project

158 Agar Grove NW1 9TY

Title

Side Elevations

Date: July 2019

Scale: 1:50 @ A1, 1:100 @ A3

Drawing No. 4D07

Rev:

/