



**DISCLAIMER**

A full and accurate measured survey has not been undertaken by Concorde BGW at this site. This drawing has been produced from information provided by others. Any dimensions indicated are for information only and must be checked on site prior to the commencement of any works

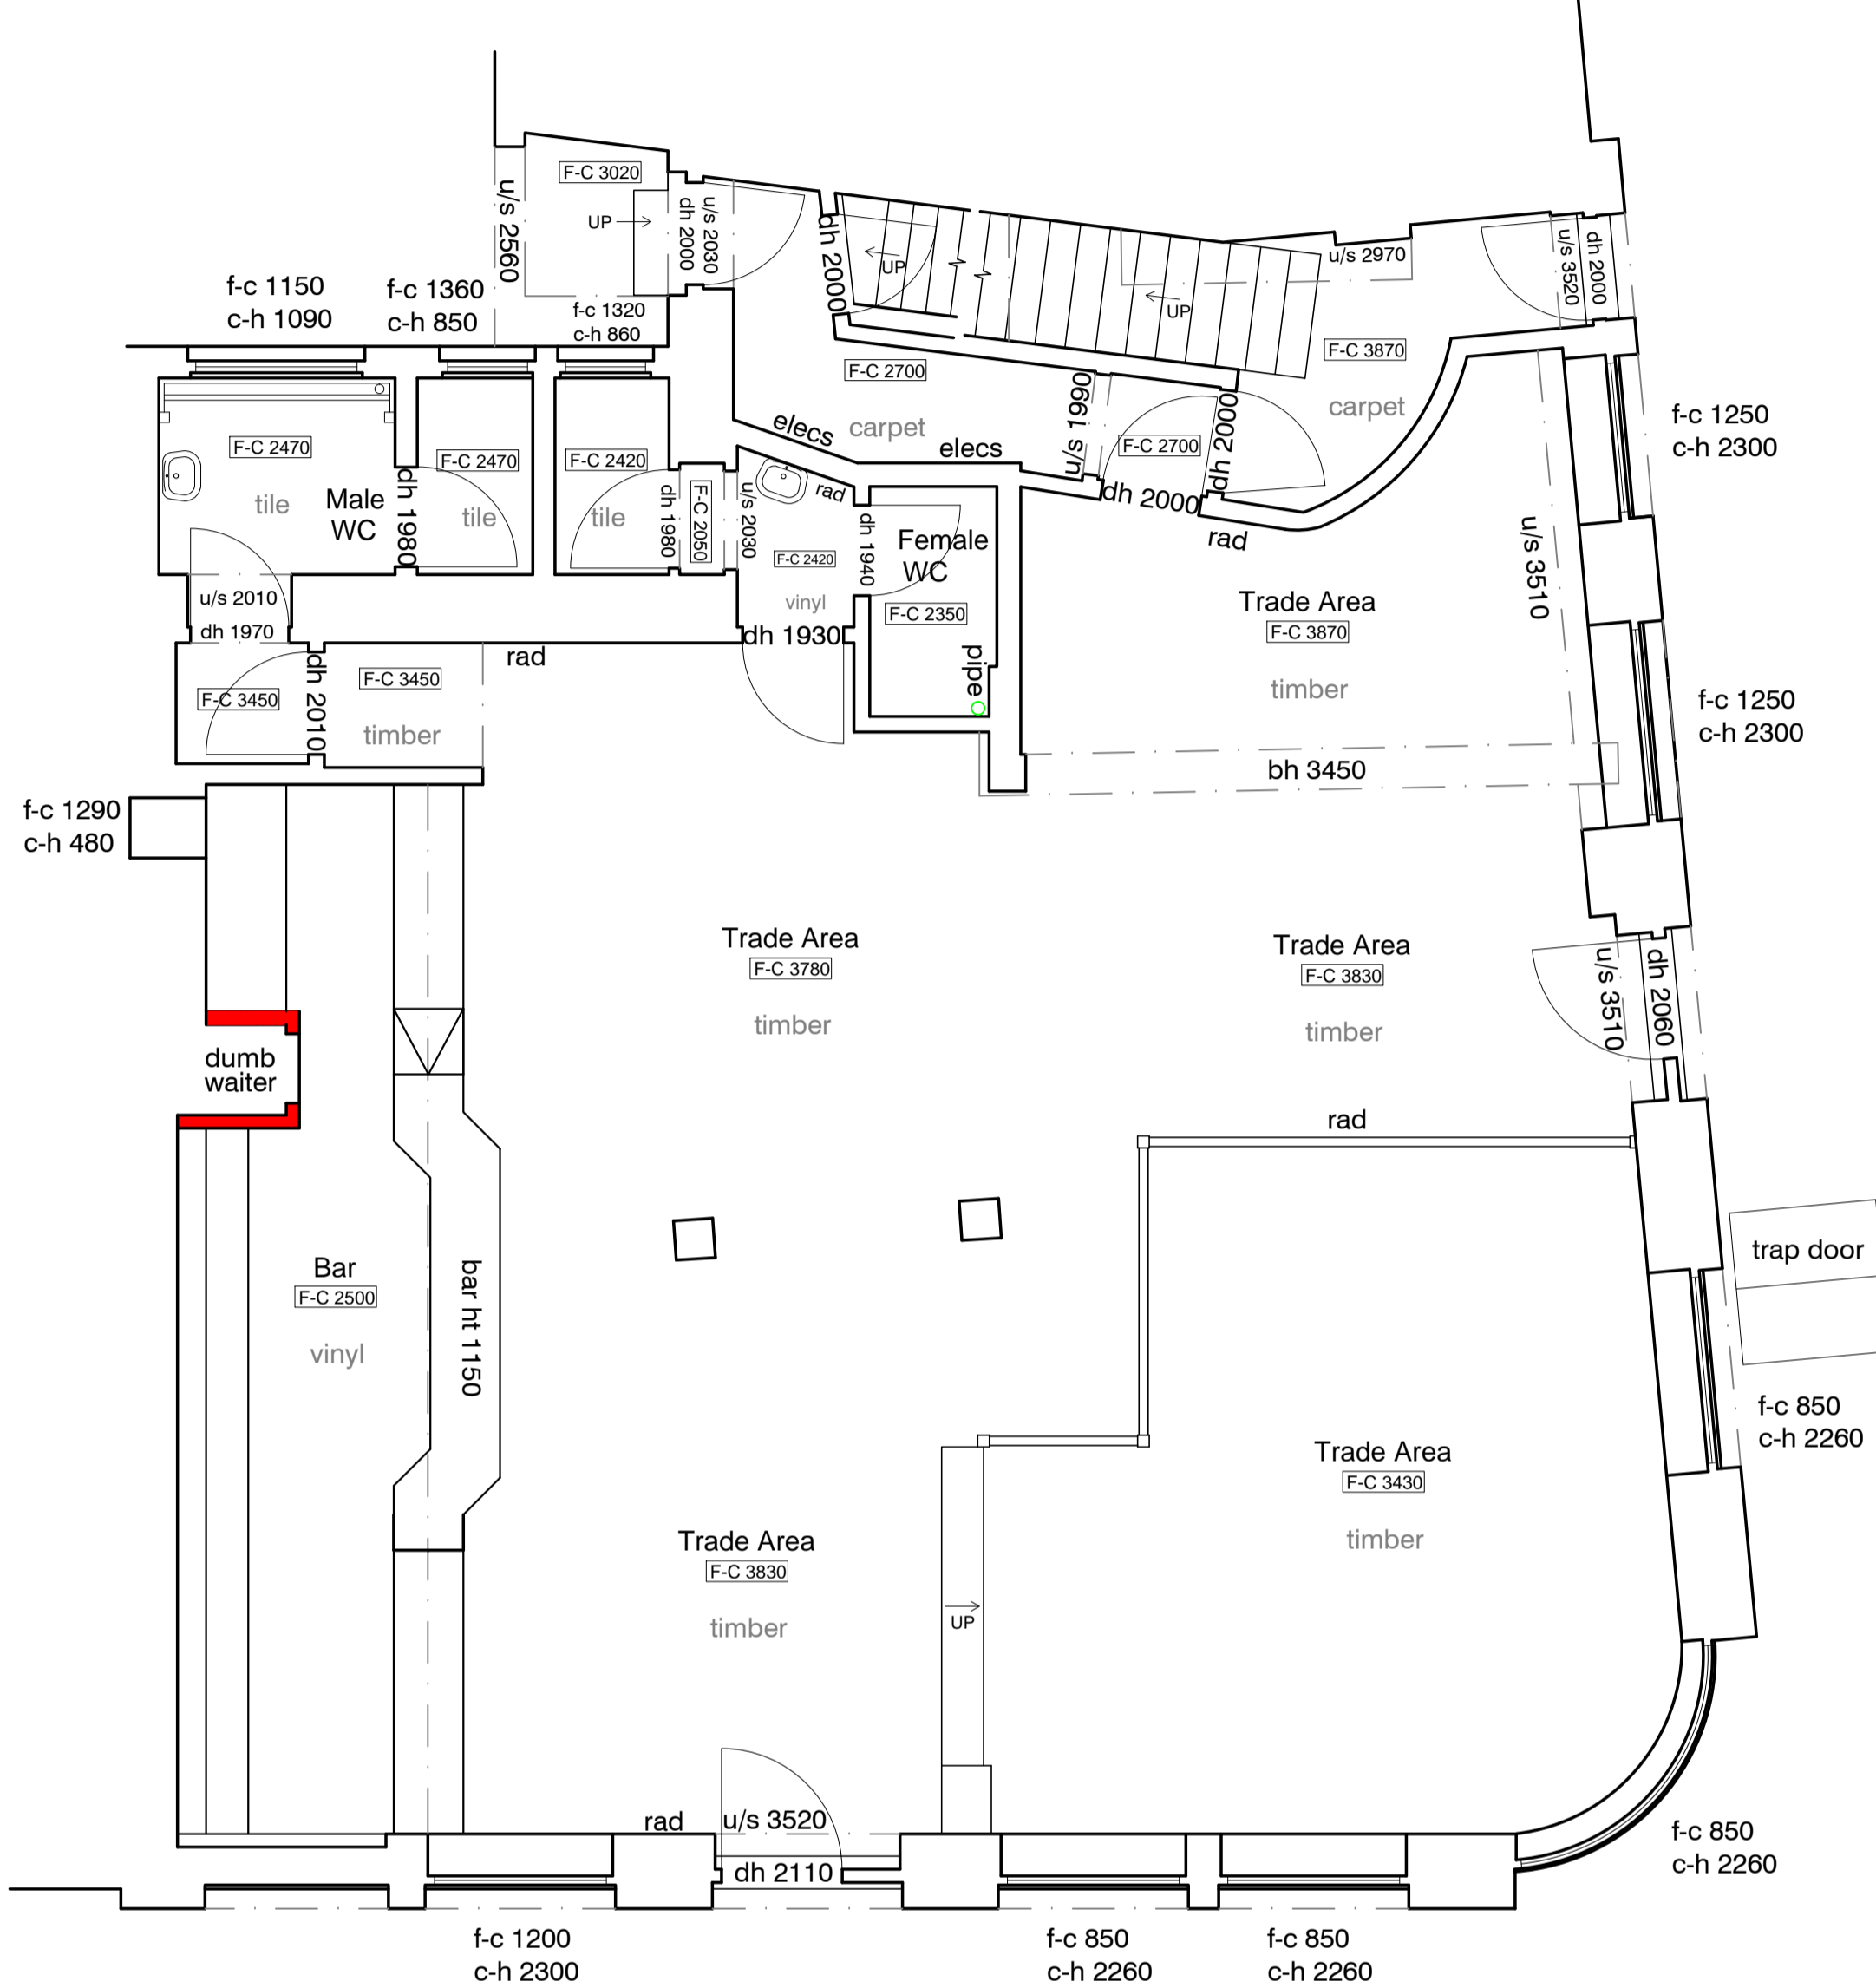

EXISTING GROUND FLOOR PLAN  
SCALE 1:50 @ A1

indicates wall to be removed

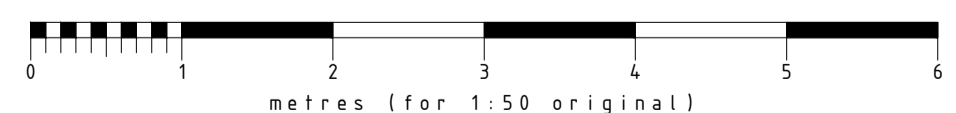

Rev:	Date:	Init:	Note:	© Copyright
------	-------	-------	-------	-------------

Stage: **PLANNING**

Client: **PUB LOVE / EIG**

Project address:  
**THE NORTHUMBERLAND ARMS  
 141 KINGS'S CROSS RD  
 KINGS CROSS  
 LONDON  
 WC1X 9BJ**

Title: **EXISTING GROUND FLOOR LAYOUT**

Scale: **1:50** Dwg size: **A1**

Drawn by: **SJR** Date: **10.06.19**

Drawing no: **3994-01-02** Rev: **A**

# CONCORDE BGW GROUP

London London Unit 114 Screenworks 22 Highbury Grove N5 2EF	Doncaster Doncaster Palmer Street Hyde Park 22 Highbury Grove Doncaster DN4 5DD	Nottingham Nottingham Unit 3, The Glade Business Centre Forum Road Nottingham NG5 9RW
--	---	---