


PRICING DRAWINGS

- NOTES:
- 1. CONTRACTOR TO VERIFY EXISTING DIMENSIONS PRIOR TO CONSTRUCTION
  - 2. REFER TO ENGINEERS DRAWINGS FOR DETAILS OF STRUCTURE

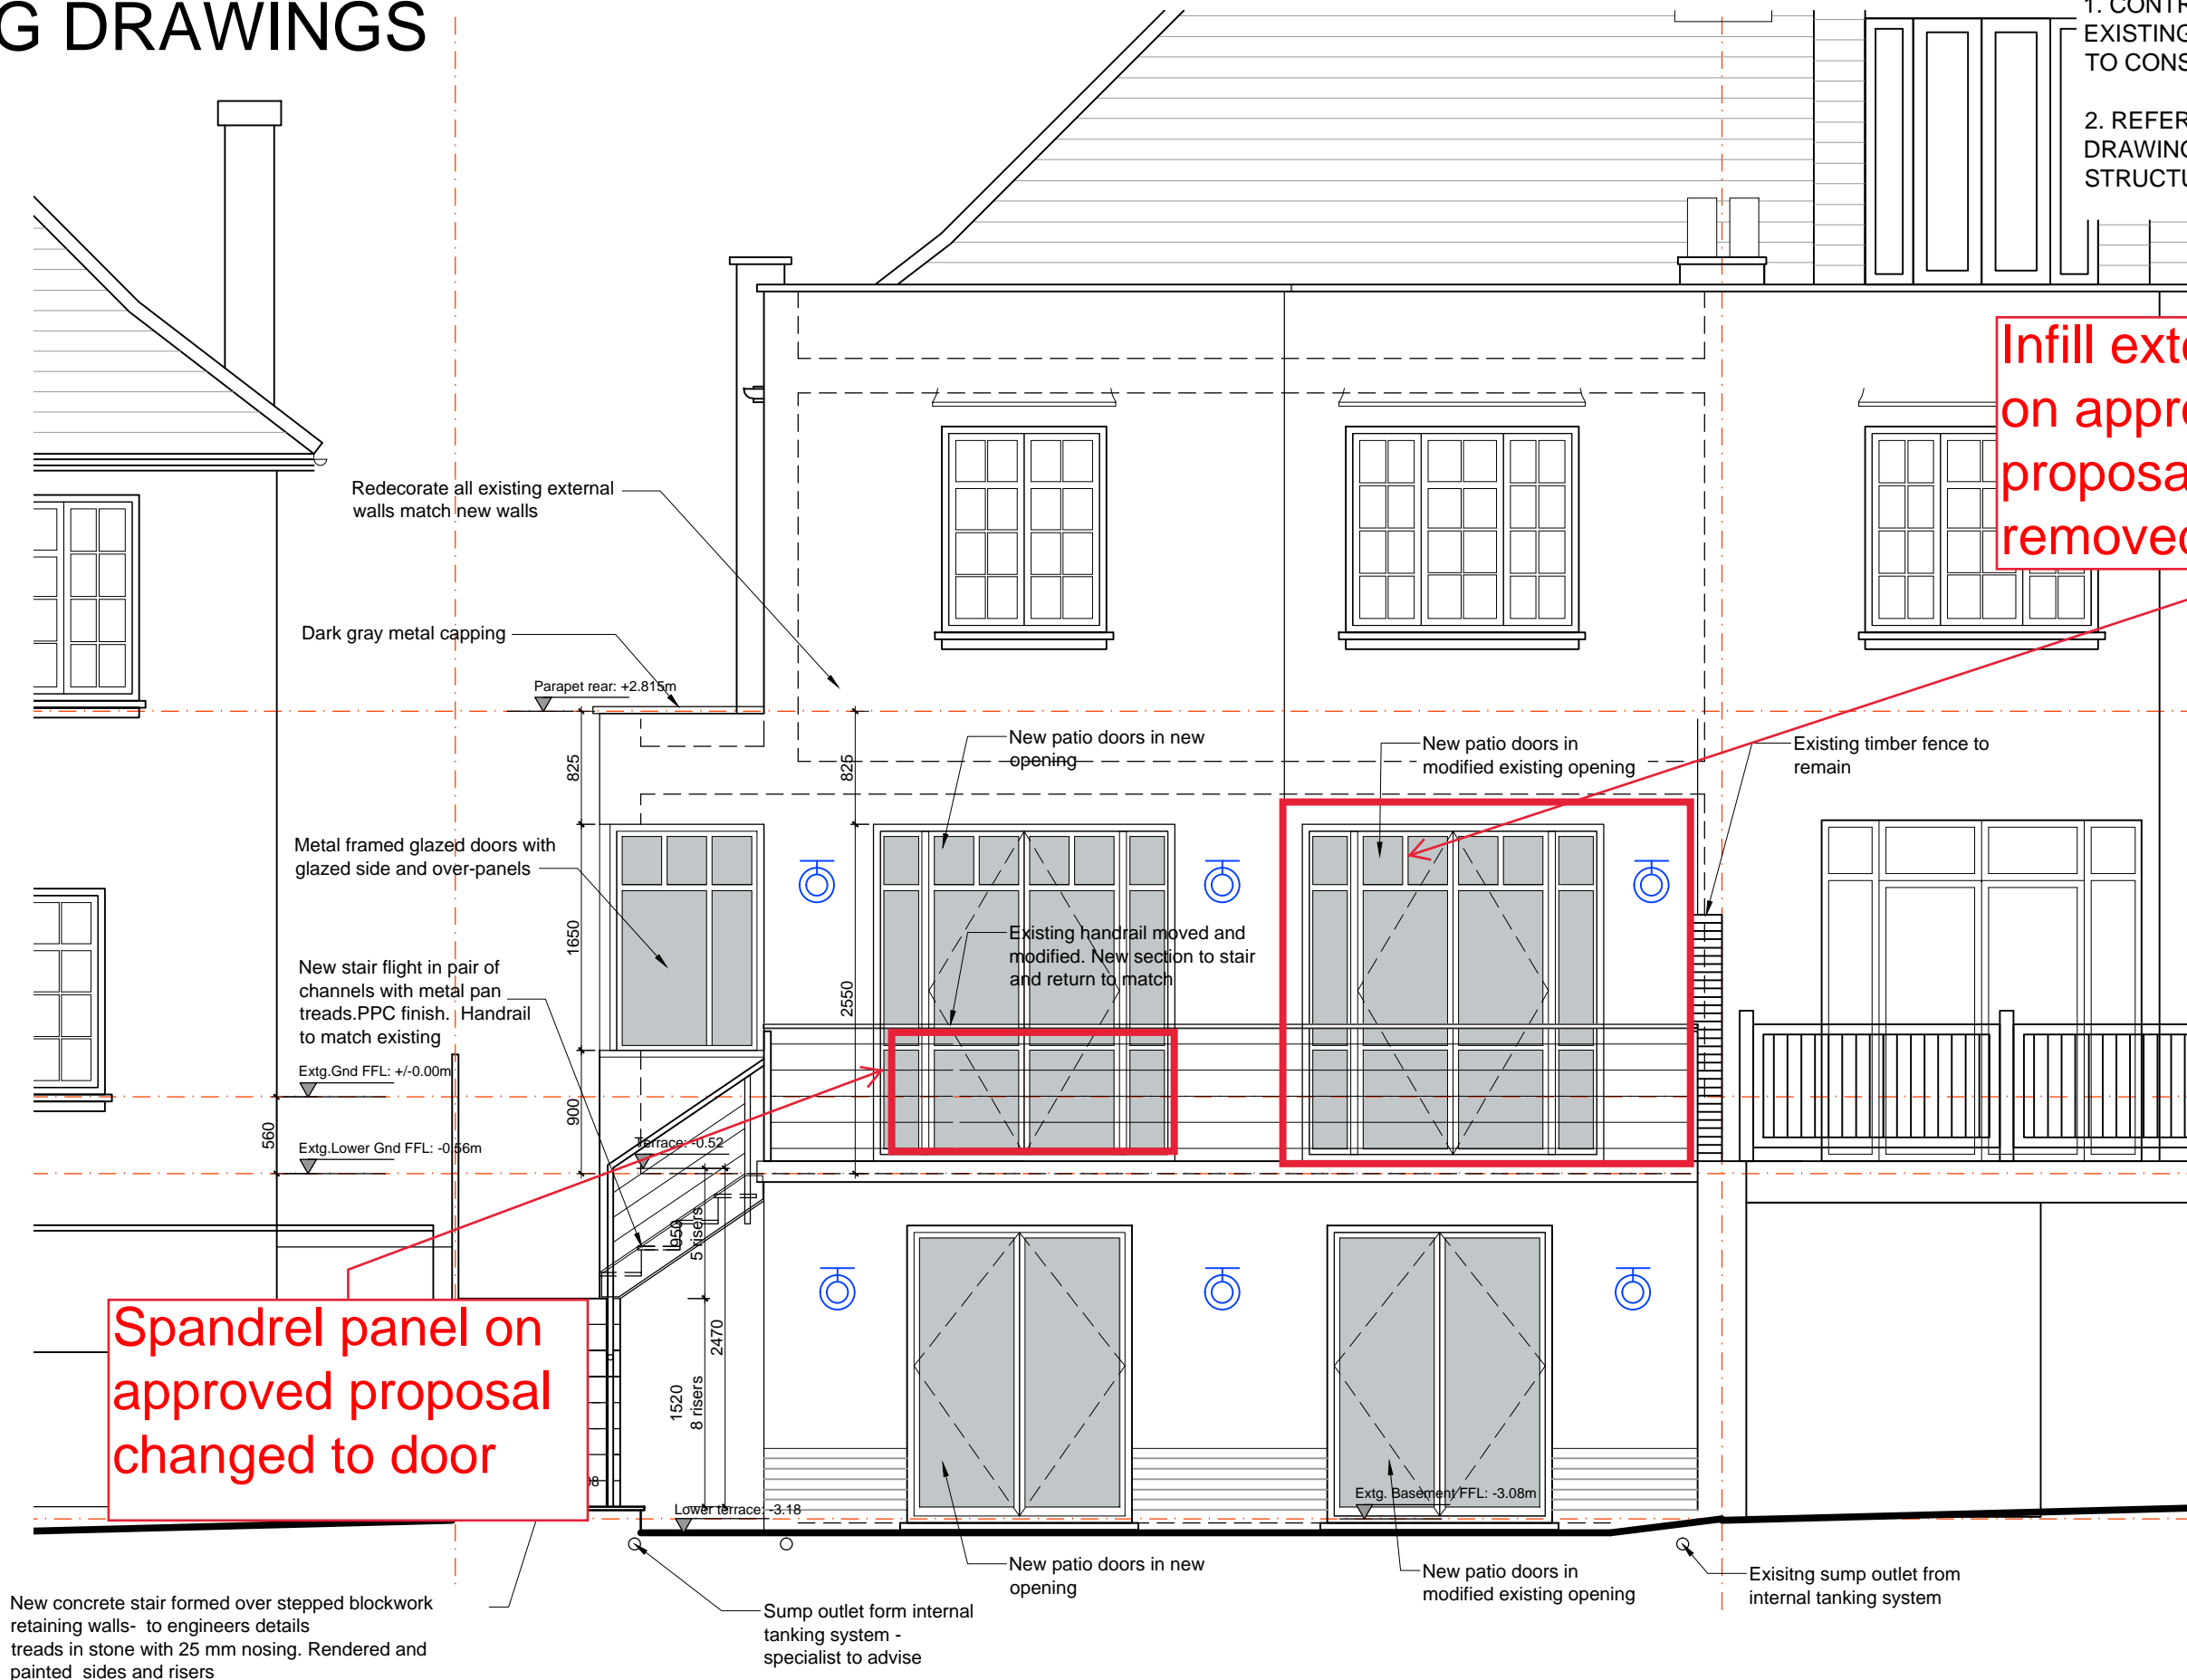

<div>Revisions</div> <div>A 20.03.19 Note regarding colour of metal frames removed</div> <div>B 26.03.19 Existing handrail removed</div> <div>C 02.08.19 Coordinated with engineers drawings and details added</div> <div>1. This drawing and all the designs herein are the sole property of HAT and may not be used without written authorisation.</div> <div>2. These drawings are not for construction and the contractor must verify all site dimensions and must notify h&amp;d of any discrepancies.</div> <div>3. Do not scale from this drawing all dimensions shown to be confirmed on site prior to construction</div> <div>4. All measurements in metric</div>	Project		Drawing	
	14 Makepeace Avenue		PROPOSED	
	Holly Lodge Estate		REAR ELEVATION	
	Scale	Date	Drawing No	Revision
	1:100@A3	Dec 2018	226_EL-03	C

HNT

ARCHITECTURE / INTERIORS

22A Iliffe Yard  
London SE17 3QA  
tel: +44(0)207 703 2270  
info@hatarch.co.uk  
www.hatarch.co.uk