


KEY PLAN
1:1250

GENERAL NOTES
All dimensions must be checked on site;
This drawing must not be scaled;
This drawing must be read in conjunction with all other relevant drawings and specification clauses;
This drawing must not be used for land transfer purposes;
This drawing must not be used on site unless issued for construction;
Subject to survey, consultation and approval from all statutory Authorities

© Geraghty Taylor

Material Key


- Glazing
- Powder coated aluminium cladding

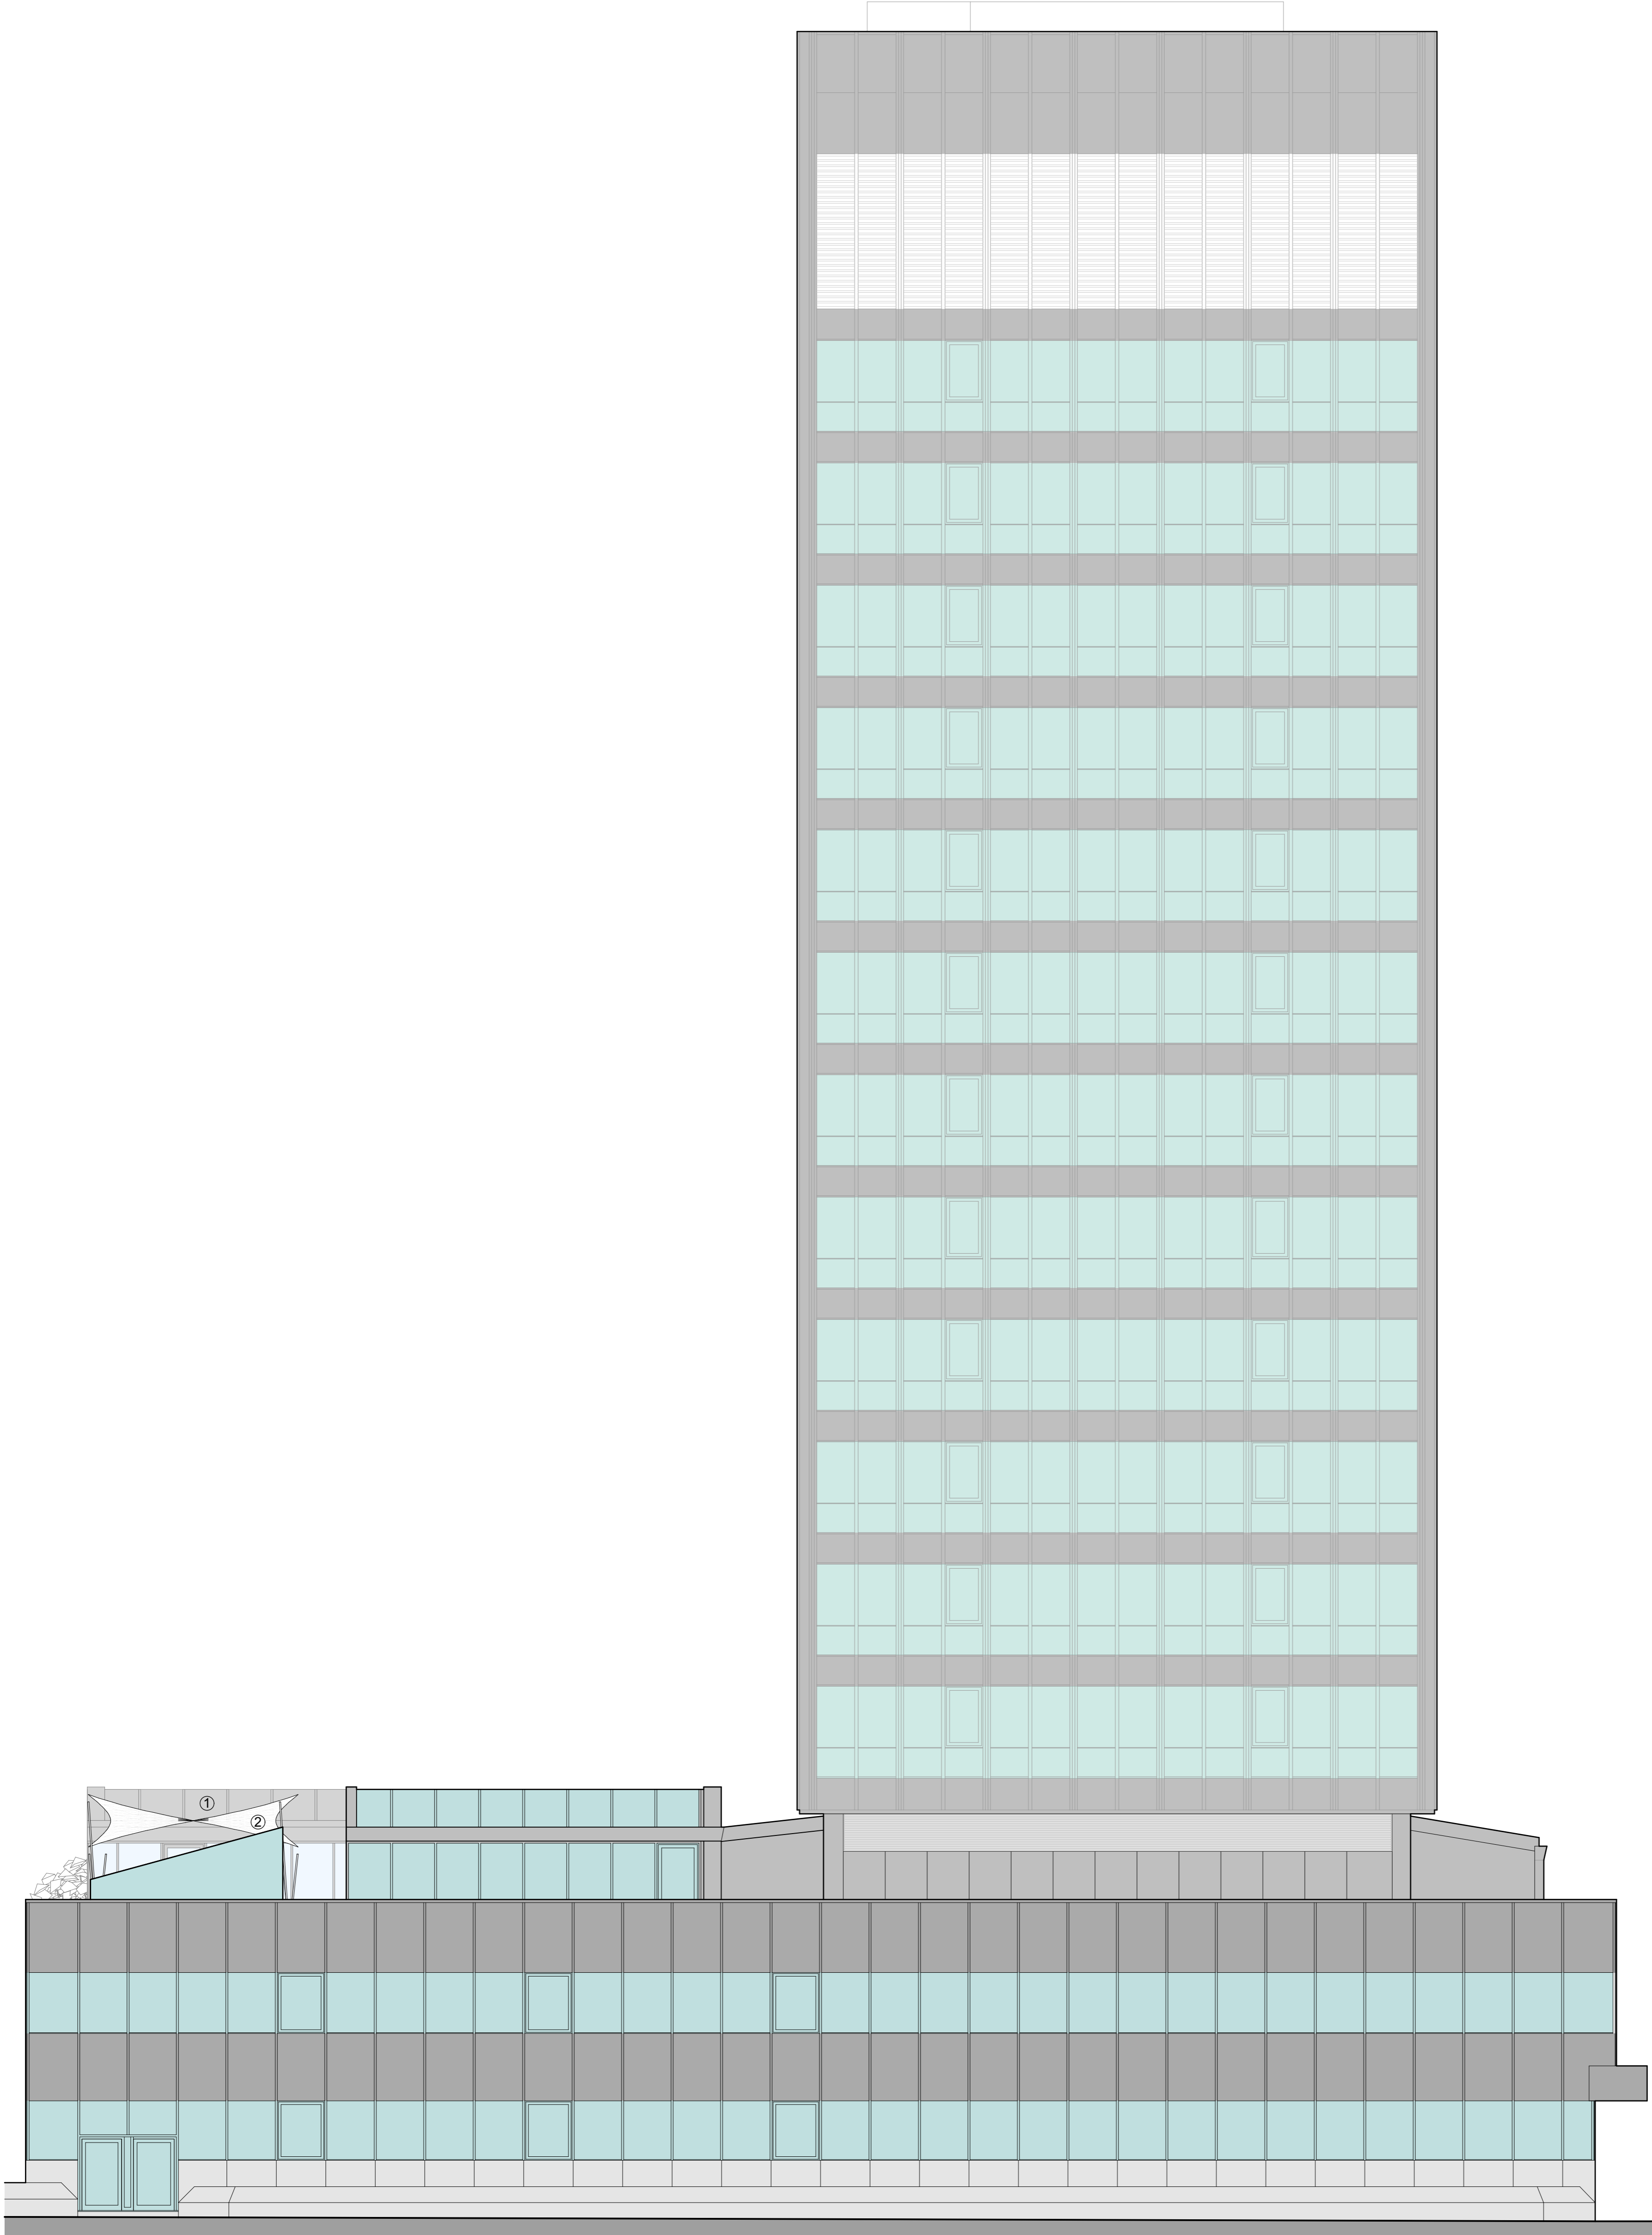

East elevation

Evergreen House

- ① Proposed extension, colour to match existing
- ② Proposed tensile roof canopies, colour to be confirmed

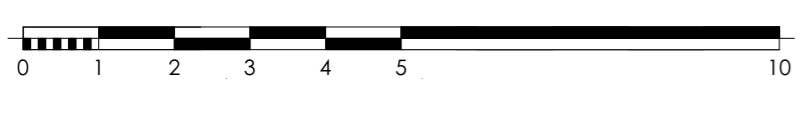

rev	issue name	issued	checked	date
01	Revised for Planning	AF	KT	Work in Progress

GERAGHTY TAYLOR
geraghtytaylor.com

Saxon House 48 Southwark Street London SE1 1UN 020 3696 5530

Client **Evergreen**
Project **Evergreen House**
160 Euston Road London NW1 2DX

Drawing **Proposed East Elevation**

Drawing no. **P18001-GT-00-XX-DR-A-00704**
Scale **1:100 @A1**
Revision **01 - WIP**

Date **Work in Progress**
Drawn **AF**
Checked **KT**
Status **P1 - Issued for Planning**

Do not scale from this drawing. All dimensions to be checked on site prior to fabrication. This document and its design content are copyright © and is to be read in conjunction with all other associated project information, including models, specifications, schedules and related consultants documents. Any discrepancies to be reported immediately to Geraghty Taylor.