



DATUM= 65.000m AOD


A1 NORTH WEST ELEVATION TO GARDEN




DATUM= 65.000m AOD

DATUM= 65.000

A2 NORTH EAST ELEVATION TO GARDEN

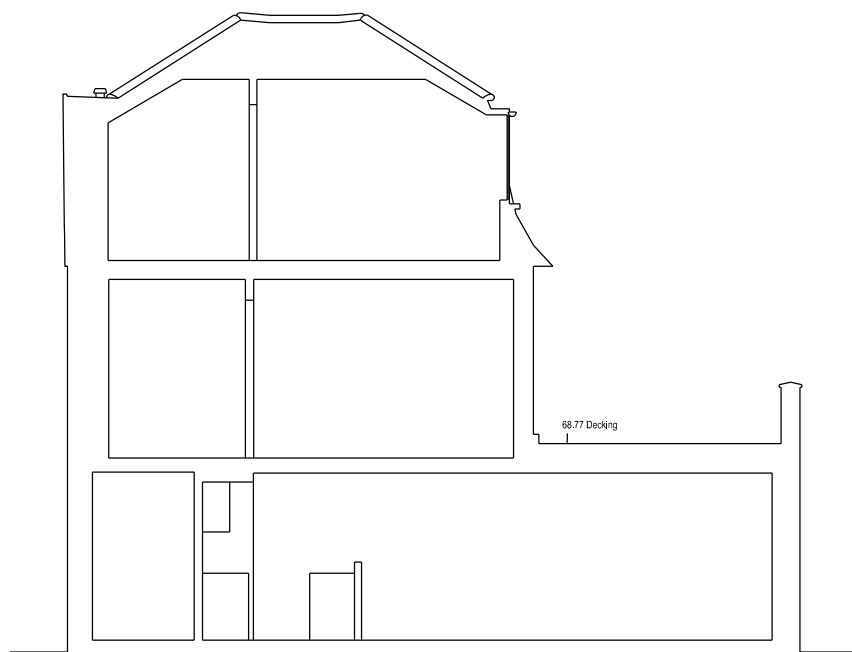


SECTION CC

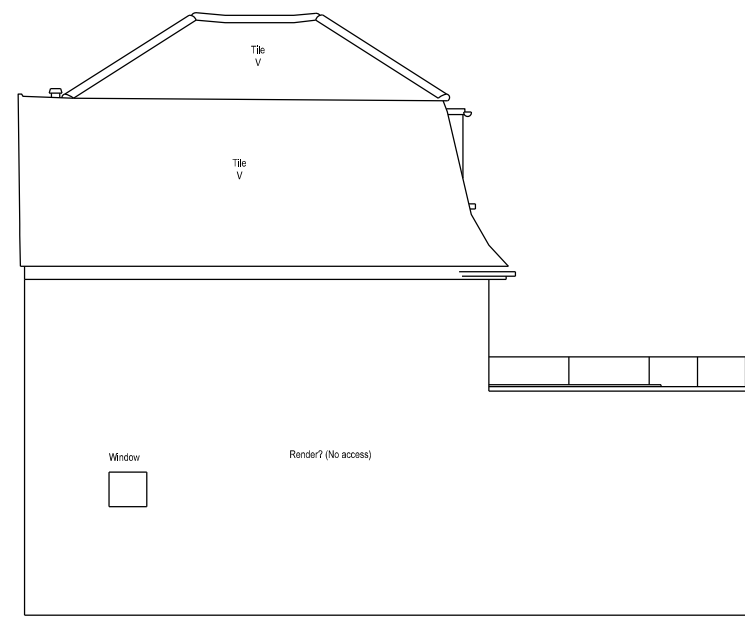

DATUM= 65.000m AC

A3 SOUTH EAST ELEVATION TO NEIGHBOURING PROPERTY

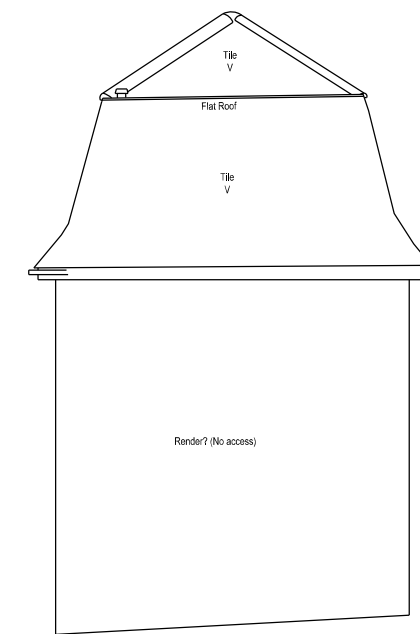

A4 SOUTH WEST ELEVATION TO NEIGHBOURING PROPERTY

DLA DAVID LONG ARCHITECTS LTD Architecture and Development Management Fordhams, Little Green, Chelmsford, Essex, CM3 1BU Tel +44(0) 208 533 5555 / 07478 722554 e-mail dlong@dlatd.com www.dlatd.com	NOTES: 1. DO NOT SCALE 2. ALL DIMENSIONS ARE IN METERS OR MILLIMETERS UNLESS NOTED OTHERWISE 3. ALL DISCREPANCIES TO BE NOTIFIED TO THE ARCHITECT IMMEDIATELY 4. ALL CONSTRUCTION WORK TO COMPLY WITH LOCAL AUTHORITY CODES AND BUILDING REGULATIONS, BRITISH STANDARDS AND OTHER REGULATIONS APPLICABLE TO BOTH DESIGN AND EXECUTION OF THE WORK.	CLIENT: Elizabeth Birch	STRUCTURAL ENGINEERS:	BUILDING SERVICE ENGINEERS:	QUANTITY SURVEYOR:	PLANNING SUPERVISOR:	ISSUE RECORD	PROJECT: 99 South End Road LONDON NW3 2RJ	TITLE: ANNEX EXISTING ELEVATIONS AND SECTION	
							<table border="1"> <thead> <tr> <th>Rev.</th> <th>Date</th> <th>Comment</th> <th>by</th> <th>ch</th> </tr> </thead> <tbody> <tr> <td>-</td> <td></td> <td></td> <td></td> <td></td> </tr> <tr> <td></td> <td></td> <td></td> <td></td> <td></td> </tr> <tr> <td></td> <td></td> <td></td> <td></td> <td></td> </tr> <tr> <td></td> <td></td> <td></td> <td></td> <td></td> </tr> <tr> <td></td> <td></td> <td></td> <td></td> <td></td> </tr> <tr> <td></td> <td></td> <td></td> <td></td> <td></td> </tr> <tr> <td></td> <td></td> <td></td> <td></td> <td></td> </tr> <tr> <td></td> <td></td> <td></td> <td></td> <td></td> </tr> <tr> <td></td> <td></td> <td></td> <td></td> <td></td> </tr> </tbody> </table>		Rev.	Date	Comment	by	ch	-	STATUS: PRE-PLANNING ENQUIRY	<table border="1"> <tr> <td> SCALE: 1:100 </td> <td> DRAWING No: E-005 </td> <td> REVISION: - </td> <td> ORIGINAL PAPER SIZE: A3 </td> </tr> <tr> <td> JOB No: 177 </td> <td></td> <td></td> <td></td> </tr> </table>
Rev.	Date	Comment	by	ch	
-	
SCALE: 1:100	DRAWING No: E-005	REVISION: -	ORIGINAL PAPER SIZE: A3	
JOB No: 177	