


 
30 parking spaces (15 Sheffield Stands)  
shown dotted in green (layouts and spacing in  
accordance with **CPG 7** Cycling Facilities fig.5)


## PLANNING

T : 01727 860810

© Copyright: This drawing or design may not be reproduced without permission.







 Level Access Shower adaptability shown dotted in bathrooms throughout

## PLANNING


T : 01727 860810

PROPOSED FIRST FLOOR PLAN  
SCALE 1:100

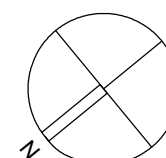
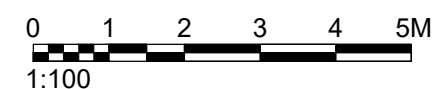


|   |                     |                       |
|---|---------------------|-----------------------|
| project: <b>17-010 - 1 Hampshire Street, London NW5 2TE</b> |                     |                       |
| drawing: <b>PROPOSED FIRST FLOOR PLAN</b>                   |                     |                       |
| date: <b>26.01.17</b>                                       | drawn by: <b>LM</b> | check: <b>CC</b>      |
| scale: <b>1:100@A3</b>                                      | dwg no.: <b>311</b> | rev. no.: <b>P.05</b> |

scale: 1:100@A3 dwg no.: 311 rev. no.: F.05

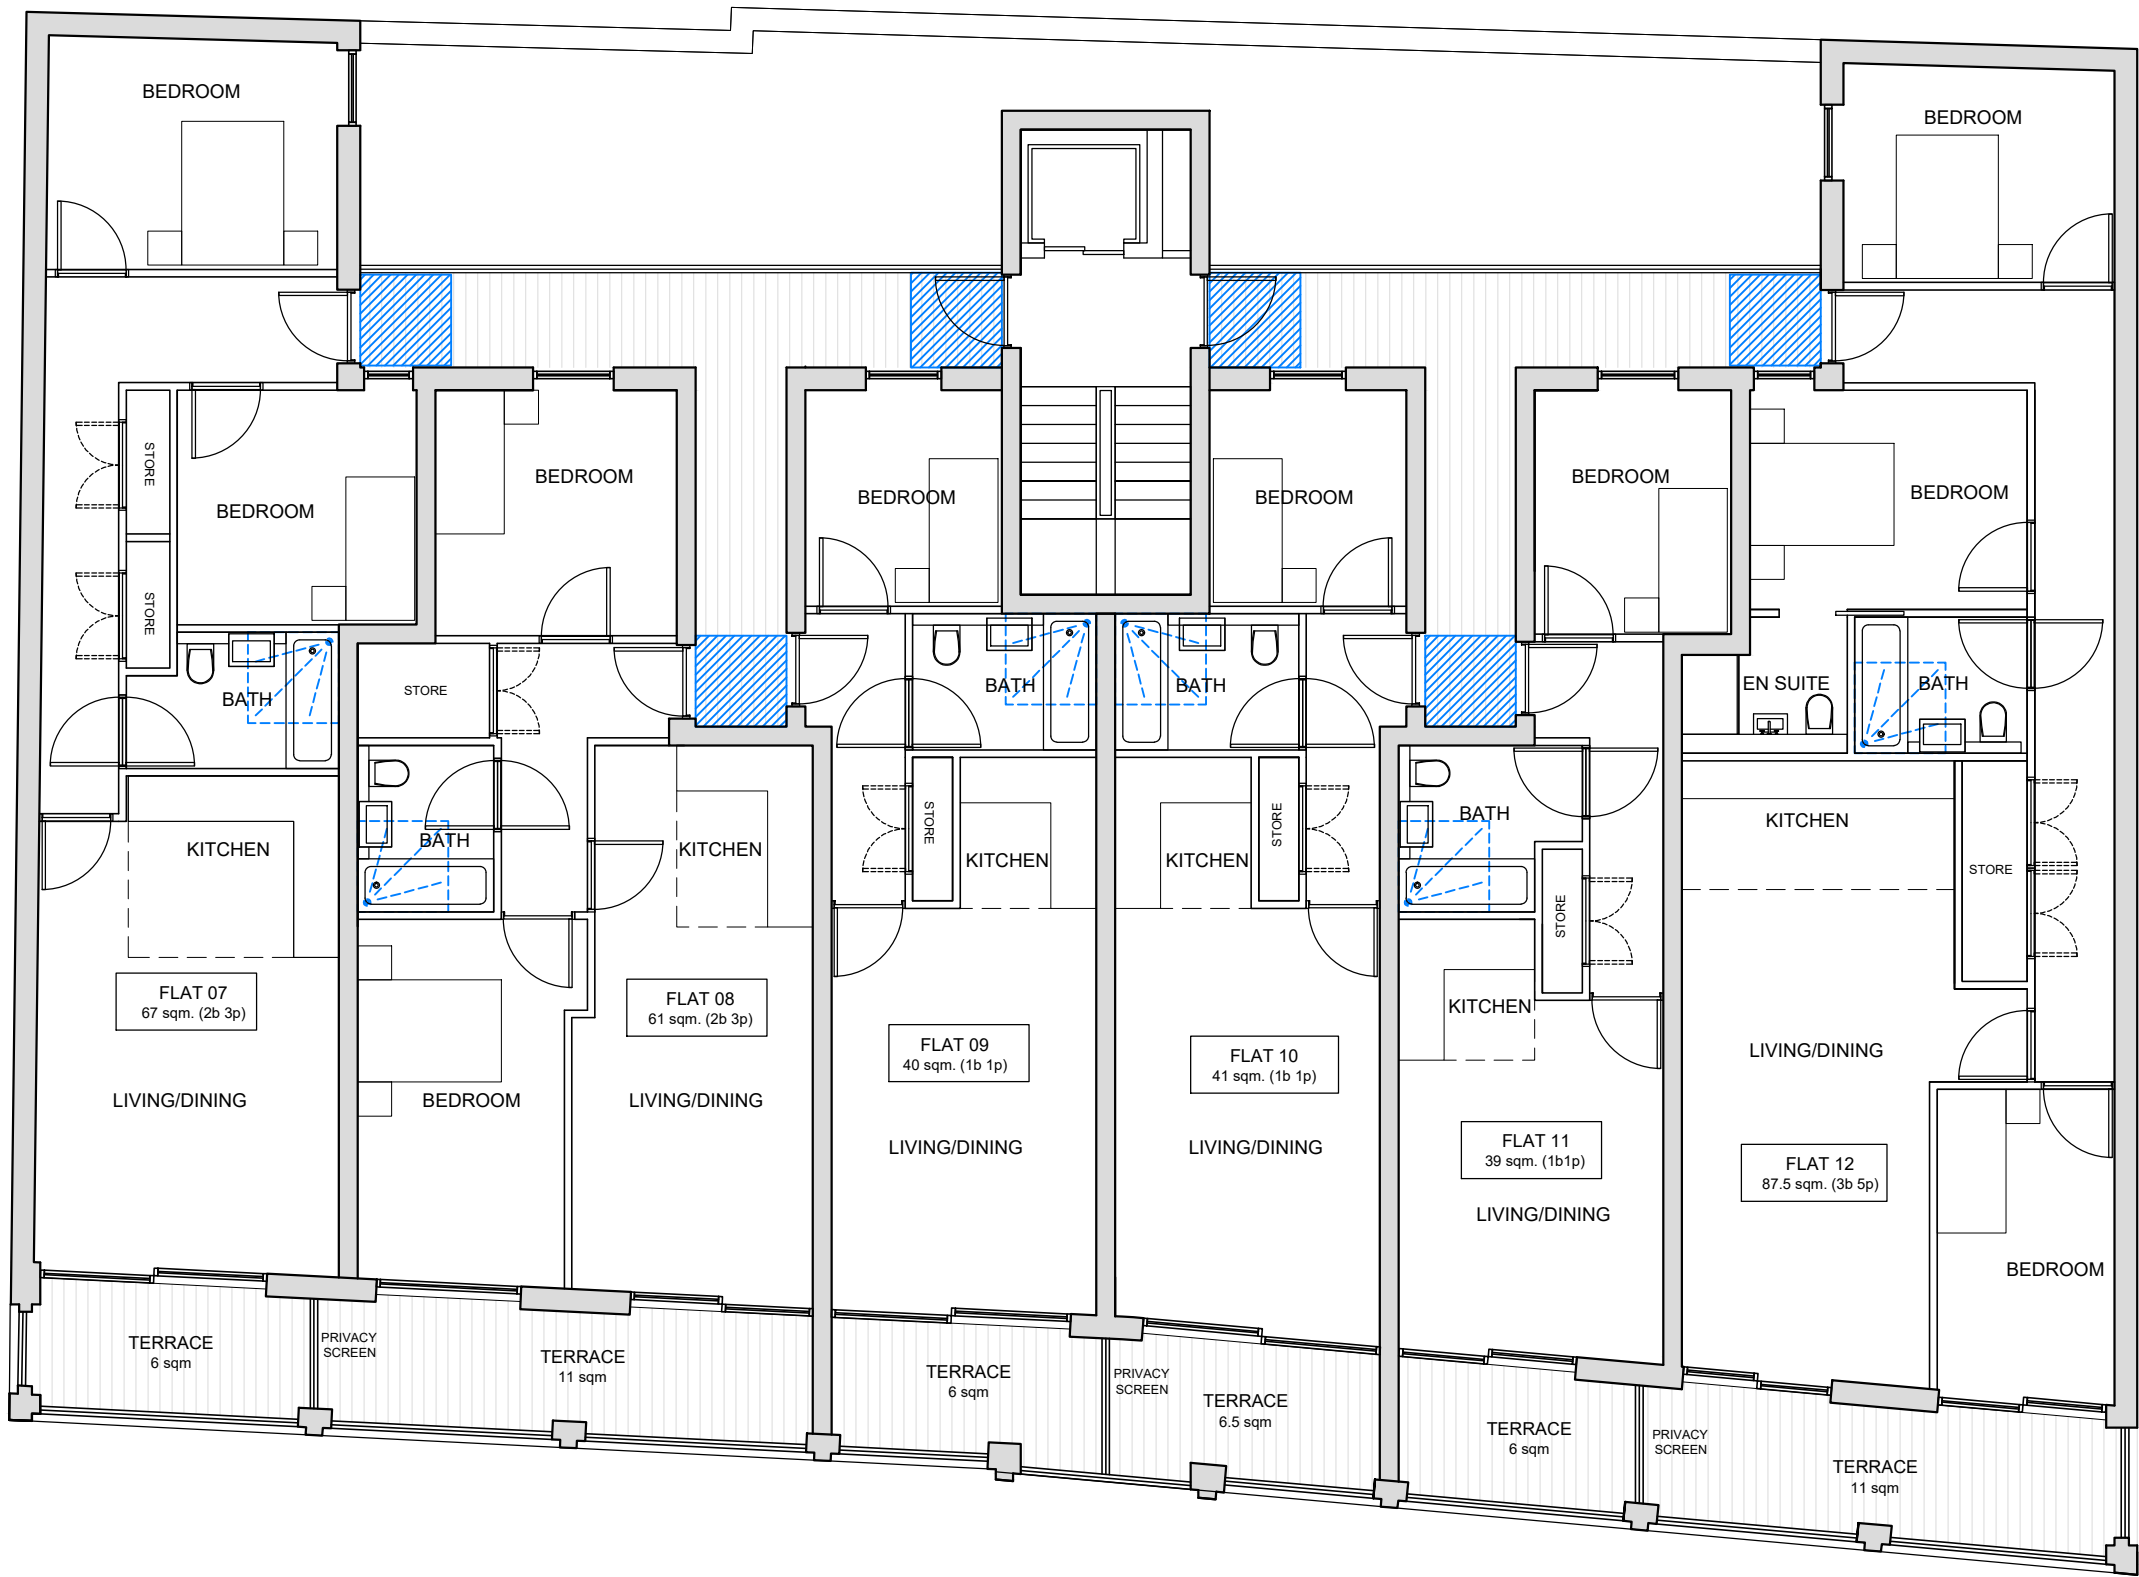

PROPOSED SECOND FLOOR PLAN  
SCALE 1:100

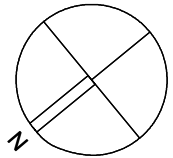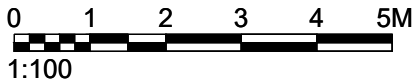

NOTES

- All flats are Part M4(2) Compliant - Accessible and Adaptable Dwellings
- Clear, unobstructed 1200mm x 1200mm approach routes to communal doors and private entrances shown hatched in blue
  - Level Access Shower adaptability shown dotted in bathrooms throughout


|                 |                         |          |
|-----------------|-------------------------|----------|
| drawing status: | P L A N N I N G         |          |
| revision:       | description:            | date:    |
| P.01            | Issued for PLANNING     | 02.05.17 |
| P.02            | Revised as per comments | 09.08.17 |
| P.03            | Revised as per comments | 29.08.17 |
| P.04            | Revised as per comments | 12.09.17 |
| P.05            | Issued for PLANNING     | 23.02.18 |
|                 |                         |          |
|                 |                         |          |
P L A N N I N G



**SADA**architecture  
P : 1st Floor, 26C George Street, St. Albans, AL3 4ES  
E : letterbox@sada-architecture.com  
W : www.sada-architecture.com  
T : 01727 860810

|          |   |              |                |
|----------|---|--------------|----------------|
| project: | 17-010 - 1 Hampshire Street, London NW5 2TE |              |                |
| drawing: | PROPOSED SECOND FLOOR PLAN                  |              |                |
| date:    | 26.01.17                                    | drawn by: LM | check: CC      |
| scale:   | 1:100@A3                                    | dwg no.: 312 | rev. no.: P.05 |

© Copyright: This drawing or design may not be reproduced without permission.

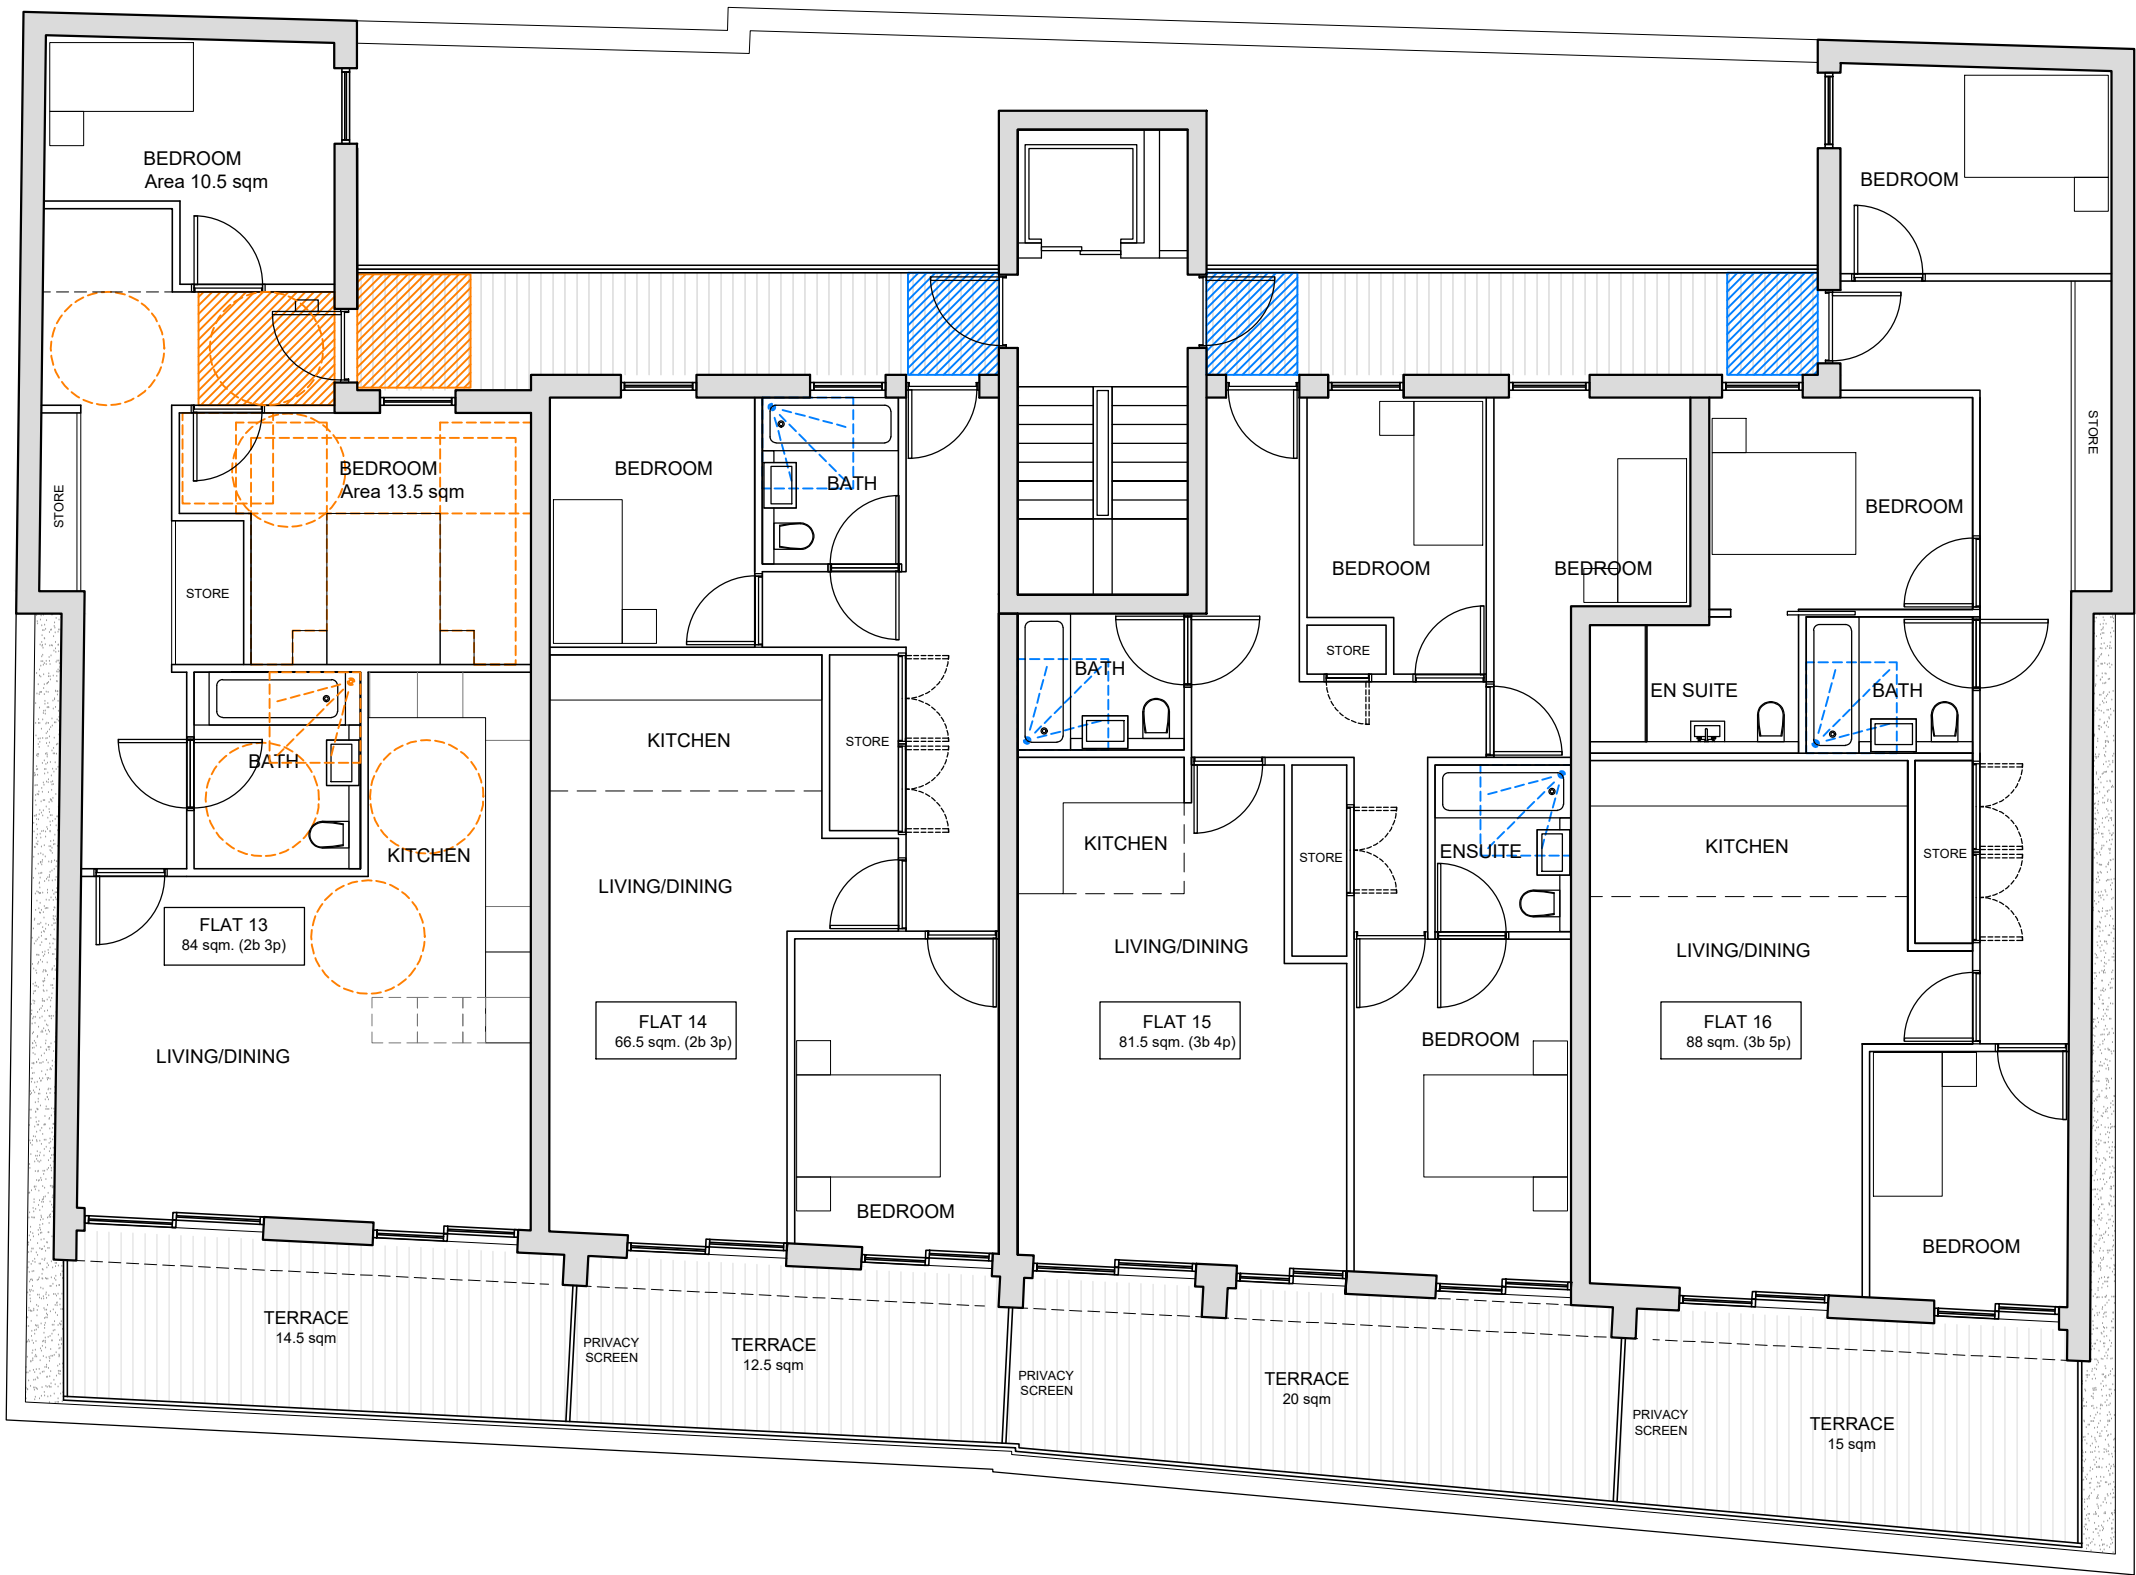

PROPOSED THIRD FLOOR PLAN  
SCALE 1:100

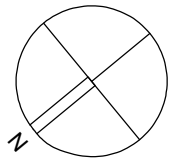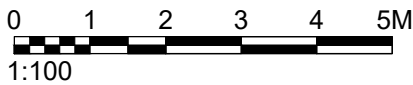

| NOTES |  |
|-------|--|
|       |  |

- Flat 13**  
Wheelchair user dwelling Part M4(3) compliant
- Turning circles of 1500mm Ø shown dotted in orange at relevant areas.  
Turning circle of 1500mm Ø shown dotted in orange in adaptable/accessible bathroom
  - Clear, unobstructed approach routes shown hatched in orange
  - Clear access zones and manoeuvring spaces in principle double bedroom shown dotted in orange
  - Level Access Shower adaptability shown dotted in orange in bathroom
- All other flats are Part M4(2) Compliant - Accessible and Adaptable Dwellings
- Clear, unobstructed 1200mm x 1200mm approach routes to communal doors and private entrances shown hatched in blue
  - Level Access Shower adaptability shown dotted in blue in bathrooms throughout



| drawing status: | P L A N N I N G         |          |
|-----------------|-------------------------|----------|
| revision:       | description:            | date:    |
| P.01            | Issued for INFORMATION  | 02.05.17 |
| P.02            | Revised as per comments | 09.08.17 |
| P.03            | Revised as per comments | 29.08.17 |
| P.04            | Revised as per comments | 20.09.17 |
| P.05            | Issued for PLANNING     | 23.02.18 |
| P.06            | Issued for PLANNING     | 16.03.18 |
|                 |                         |          |
|                 |                         |          |
|                 |                         |          |
|                 |                         |          |

P L A N N I N G

**SADA**architecture  
P : 1st Floor, 26C George Street, St. Albans, AL3 4ES  
E : letterbox@sada-architecture.com  
W : www.sada-architecture.com  
T : 01727 860810

|          |   |              |                |
|----------|---|--------------|----------------|
| project: | 17-010 - 1 Hampshire Street, London NW5 2TE |              |                |
| drawing: | PROPOSED THIRD FLOOR PLAN                   |              |                |
| date:    | 26.01.17                                    | drawn by: LM | check: CC      |
| scale:   | 1:100@A3                                    | dwg no.: 313 | rev. no.: P.06 |

© Copyright: This drawing or design may not be reproduced without permission.

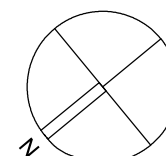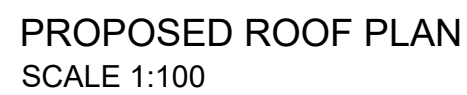[illegible]

**SADA**architecture

: 1st Floor, 26C George Street, St. Albans, AL3 4ES


: [letterbox@sada-architecture.com](mailto:letterbox@sada-architecture.com)

: [www.sada-architecture.com](http://www.sada-architecture.com)

: 01727 860810

Copyright: This drawing or design may not be reproduced without permission.

0 2 4 6 8 10M  
1:200

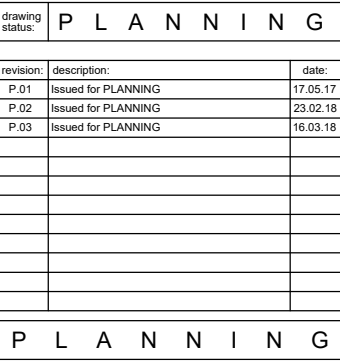

0 1 2 3 4 5M  
1:100


**SADA**architecture

**P** : 1st Floor, 26C George Street, St. Albans, AL3 4ES  
**E** : [letterbox@sada-architecture.com](mailto:letterbox@sada-architecture.com)  
**W** : [www.sada-architecture.com](http://www.sada-architecture.com)  
**T** : 01727 860810

|   |   |                |           |
|---|---|----------------|-----------|
| project:  | 17-010 - 1 Hampshire Street, London NW5 2TE |                |           |
| drawing:  | PROPOSED SECTION A-A                        |                |           |
| date:   | 23.01.17                                    | drawn by: LM   | check: CC |
| scale: 1:100/1:200@A3   | dwg no.: 410                                | rev. no.: P.03 |           |
| © Copyright: This drawing or design may not be reproduced without permission. |   |                |           |



PROPOSED ELEVATION  
SCALE 1:100

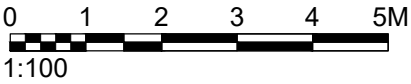

| NOTES |  |  |
|-------|--|--|
|       |  |  |


|                                 |                         |          |
|---------------------------------|-------------------------|----------|
| drawing status: P L A N N I N G |                         |          |
| revision:                       | description:            | date:    |
| P.01                            | Issued for PLANNING     | 17.05.17 |
| P.02                            | Revised as per comments | 09.08.17 |
| P.03                            | Revised as per comments | 12.09.17 |
| P.04                            | Revised as per comments | 09.03.18 |
| P.05                            | Revised as per comments | 15.03.18 |
|                                 |                         |          |
|                                 |                         |          |
P L A N N I N G

**SADA**architecture  
P : 1st Floor, 26C George Street, St. Albans, AL3 4ES  
E : letterbox@sada-architecture.com  
W : www.sada-architecture.com  
T : 01727 860810

|          |   |               |                |
|----------|---|---------------|----------------|
| project: | 17-010 - 1 Hampshire Street, London NW5 2TE |               |                |
| drawing: | PROPOSED FRONT ELEVATION (North)            |               |                |
| date:    | 23.01.17                                    | drawn by: LM  | check: CC      |
| scale:   | 1:100 @ A3                                  | draw no.: 510 | rev. no.: P.05 |

© Copyright: This drawing or design may not be reproduced without permission.

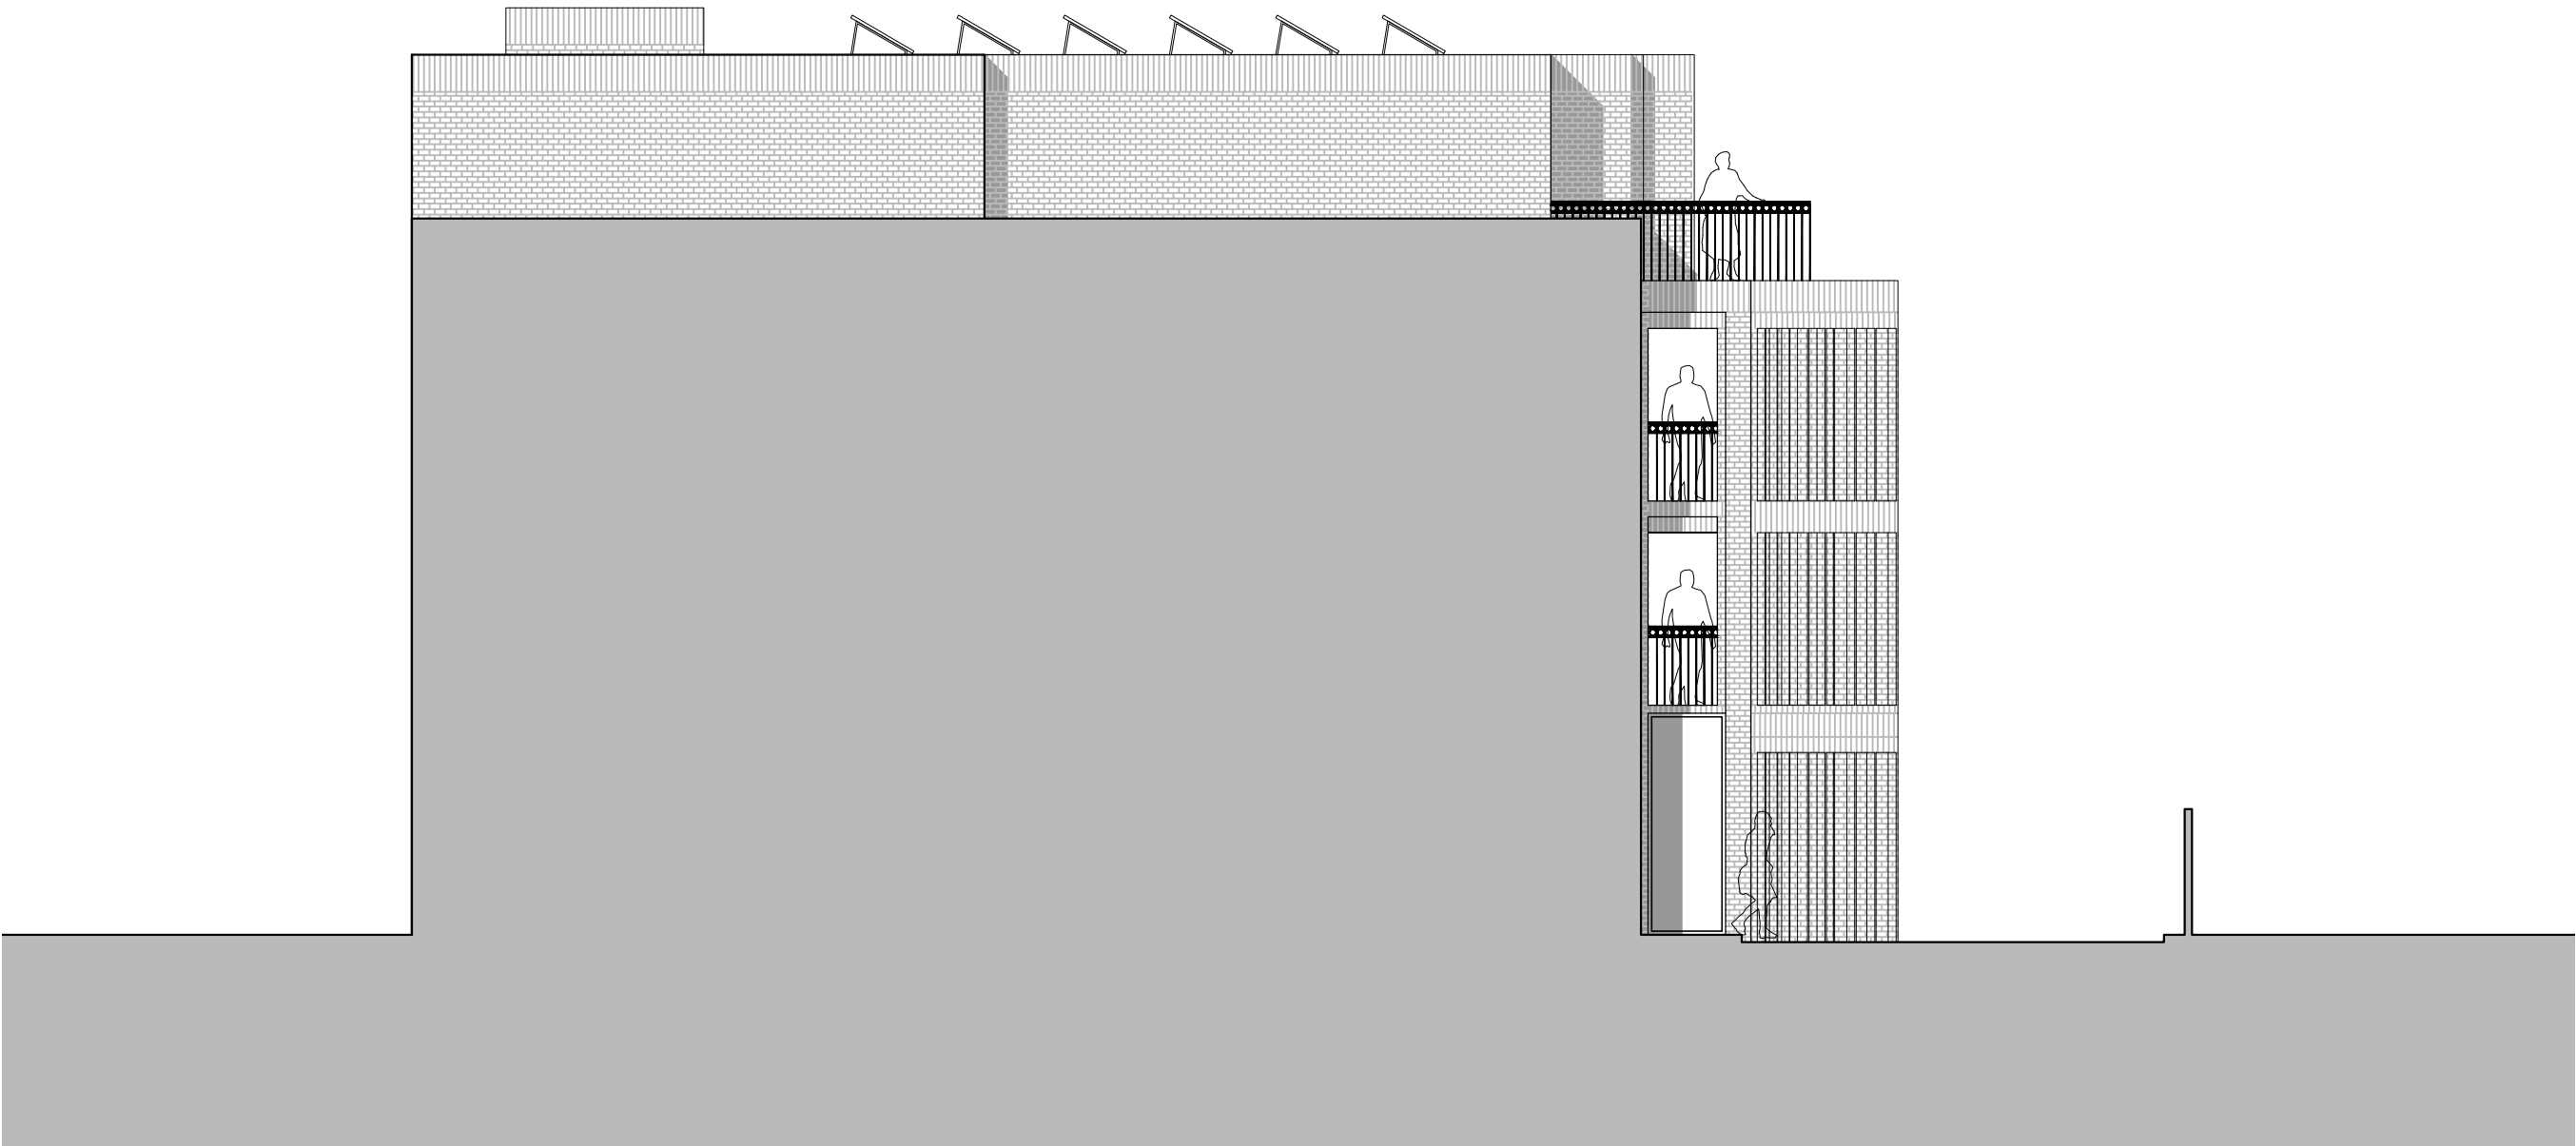

PROPOSED SIDE ELEVATION (East)  
SCALE 1:100



| NOTES |  |
|-------|--|
|       |  |

|                 |                 |
|-----------------|-----------------|
| drawing status: | P L A N N I N G |
|-----------------|-----------------|

| revision: | description:        | date:    |
|-----------|---------------------|----------|
| P.01      | Issued for PLANNING | 17.05.17 |
| P.02      | Issued for PLANNING | 25.09.17 |
|           |                     |          |
|           |                     |          |
|                 |
|-----------------|
| P L A N N I N G |
|-----------------|

**SADA**architecture  
P : 1st Floor, 26C George Street, St. Albans, AL3 4ES  
E : letterbox@sada-architecture.com  
W : www.sada-architecture.com  
T : 01727 860810

|          |   |               |                |
|----------|---|---------------|----------------|
| project: | 17-010 - 1 Hampshire Street, London NW5 2TE |               |                |
| drawing: | PROPOSED SIDE ELEVATION (East)              |               |                |
| date:    | 23.01.17                                    | drawn by: LM  | check: CC      |
| scale:   | 1:100 @ A3                                  | draw no.: 511 | rev. no.: P.02 |

© Copyright. This drawing or design may not be reproduced without permission.



0 1 2 3 4 5M  
1:100


# PLANNING

|   |   |              |                |
|---|---|--------------|----------------|
| project:  | 17-010 - 1 Hampshire Street, London NW5 2TE |              |                |
| drawing:  | PROPOSED SIDE ELEVATION (West)              |              |                |
| date:   | 23.01.17                                    | drawn by: LM | check: CC      |
| scale:  | 1:100@A3                                    | dwg no.: 512 | rev. no.: P.02 |
| © Copyright: This drawing or design may not be reproduced without permission. |   |              |                |

| No. | Name | Age | Sex | Religion | Caste | Occupation | Remarks |
|-----|------|-----|-----|----------|-------|------------|---------|
| 1   | ...  | ... | ... | ...      | ...   | ...        | ...     |
| 2   | ...  | ... | ... | ...      | ...   | ...        | ...     |
| 81  | ...  | ... | ... |          |       |            |         |



PROPOSED REAR ELEVATION (South)  
SCALE 1:100

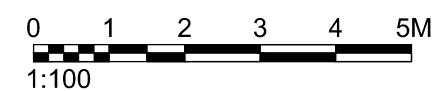

|                 |                 |
|-----------------|-----------------|
| drawing status: | P L A N N I N G |
|-----------------|-----------------|

[illegible]

## PLANNING

**SADA**architecture

**E :** letterbox@sada-architecture.com

W : [www.sada-architecture.com](http://www.sada-architecture.com)

**T : 01727 860810**

|          |   |              |                |
|----------|---|--------------|----------------|
| project: | 17-010 - 1 Hampshire Street, London NW5 2TE |              |                |
| drawing: | PROPOSED REAR ELEVATION (South)             |              |                |
| date:    | 23.01.17                                    | drawn by: LM | check: CC      |
| scale:   | 1:100@A3                                    | dwg no.: 513 | rev. no.: P.02 |

© Copyright: This drawing or design may not be reproduced without permission.