



No.	Date	Description
A	28.05.19	Design Development
B	06.06.19	Design Development

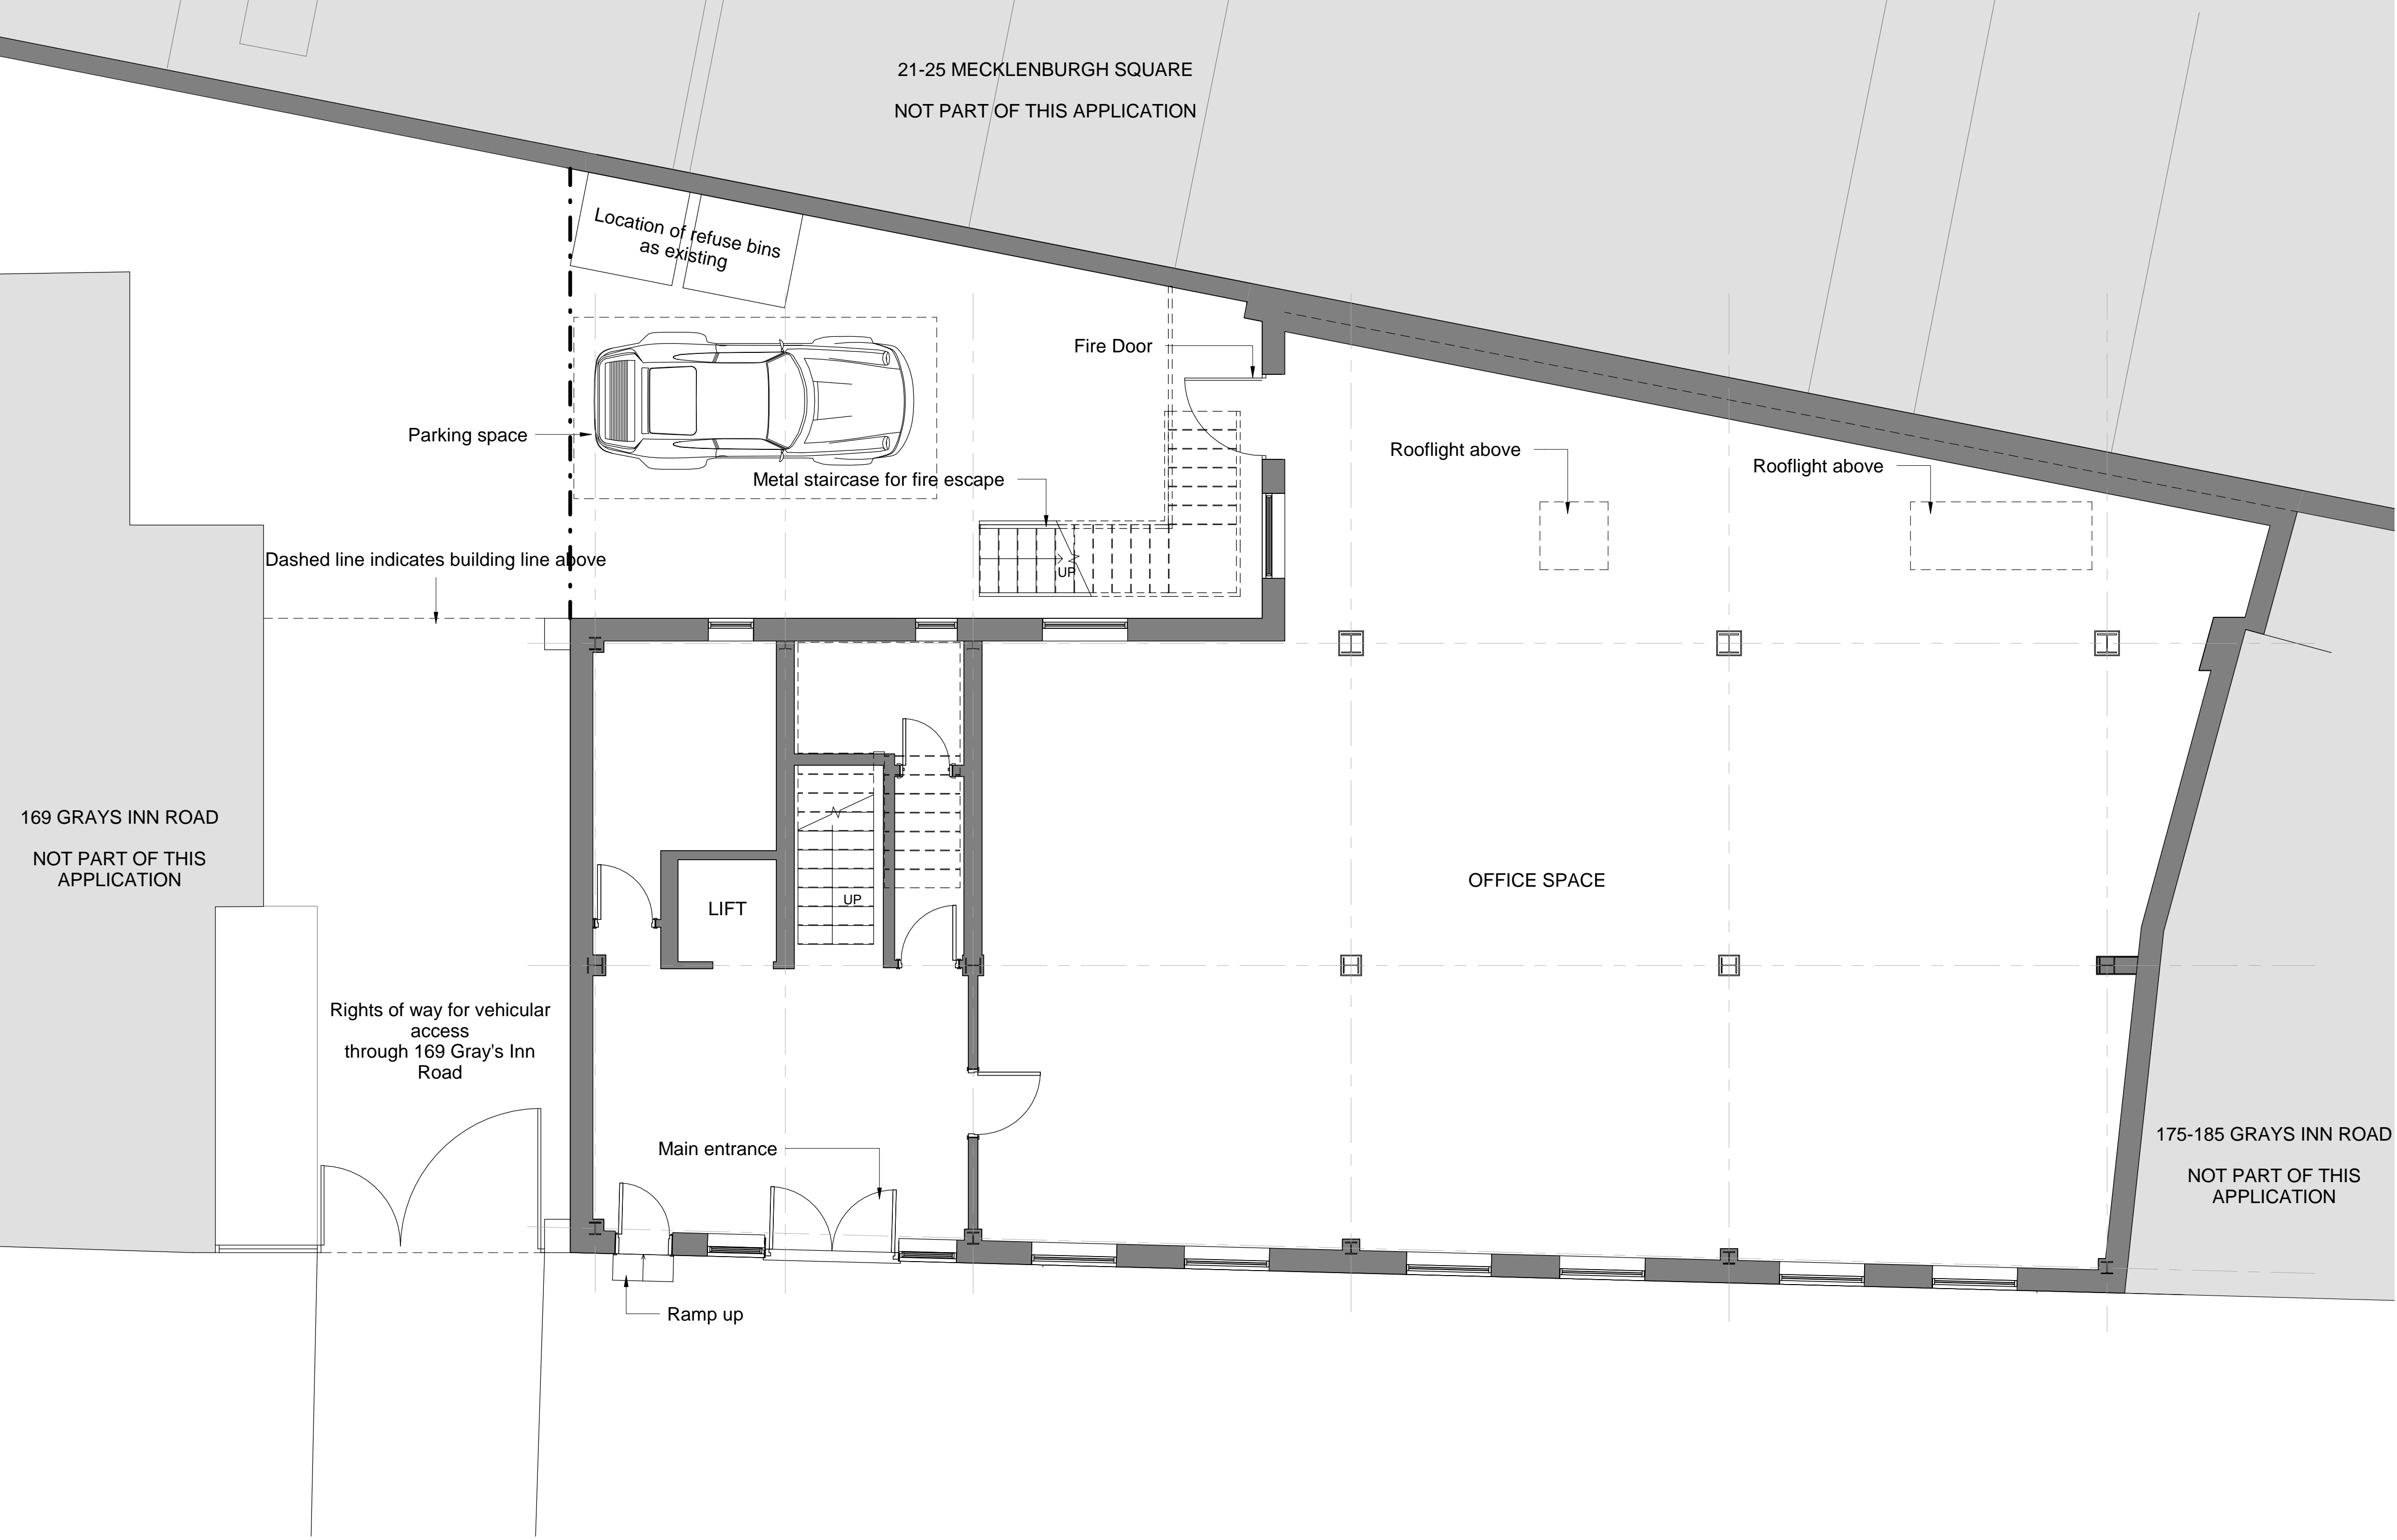

Existing Ground Floor Plan
1 : 50 @ A1 _ 1:100 @ A3

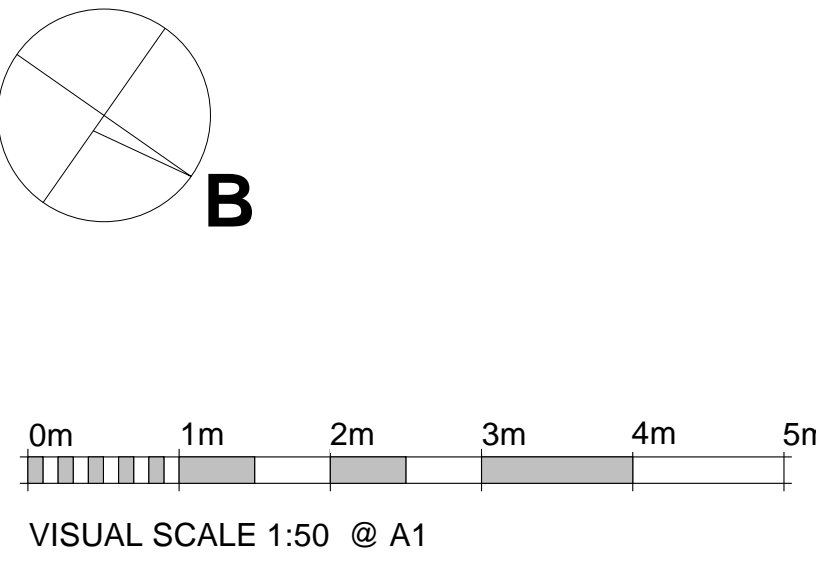

PLANNING

Osel architecture

PROJECT:
171-173 Gray's Inn Road

CLIENT:
Domus Developments Ltd


DRAWING:
Existing Ground Floor Plan

DRAWING No:
E18-024/EXP000



REV:
B

SCALE: 1 : 50 @A1
DRAWN: LN / ZK Date 28/05/2019
CHECKED: ZK Date 28/05/2019

No.	Date	Description
A	28.05.19	Design Development
B	06.06.19	Design Development

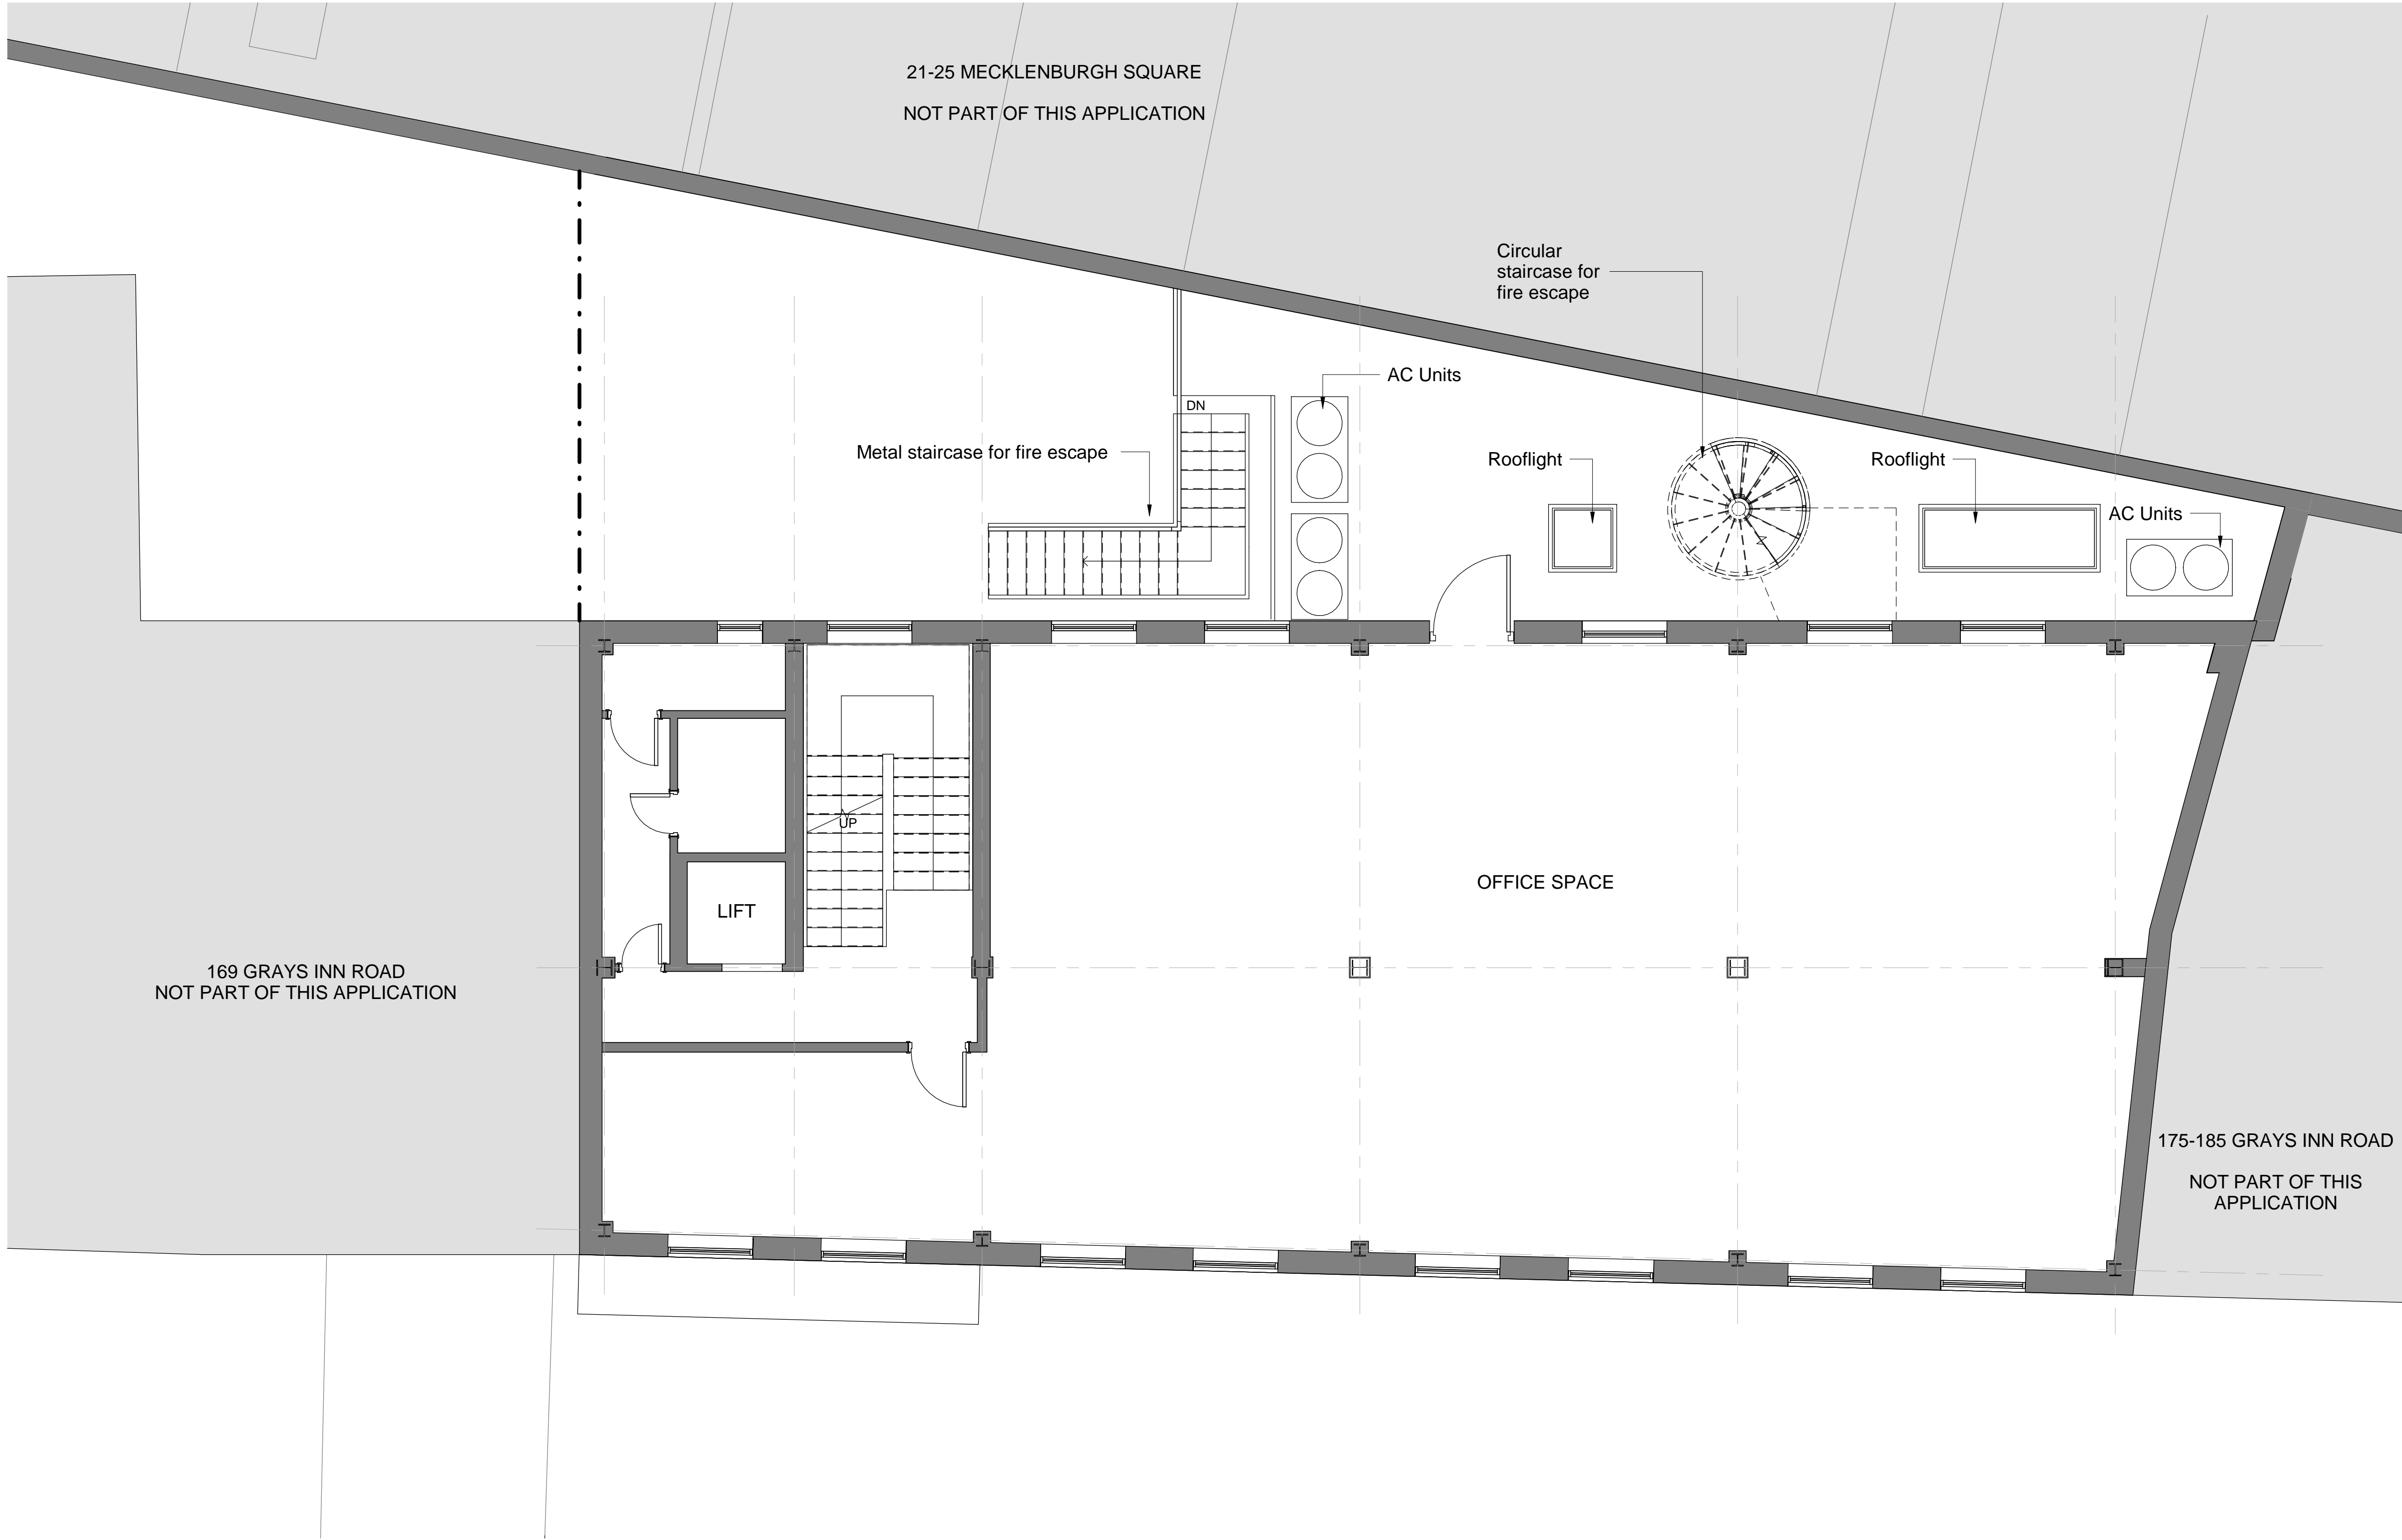

Existing First Floor Plan
1 : 50 @ A1 _ 1:100 @ A3

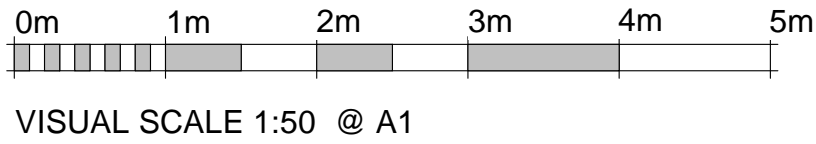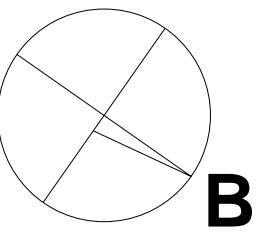

PLANNING

Osel architecture

PROJECT:
171-173 Gray's Inn Road

CLIENT:
Domus Developments Ltd

DRAWING:
Existing First Floor Plan

DRAWING No:
E18-024/EXP001


REV:
B

SCALE: 1 : 50 @A1



DRAWN: LN/ZK Date DD/MM/YY

CHECKED: ZK Date DD/MM/YY

No.	Date	Description
A	28.05.19	Design Development
B	06.06.19	Design Development

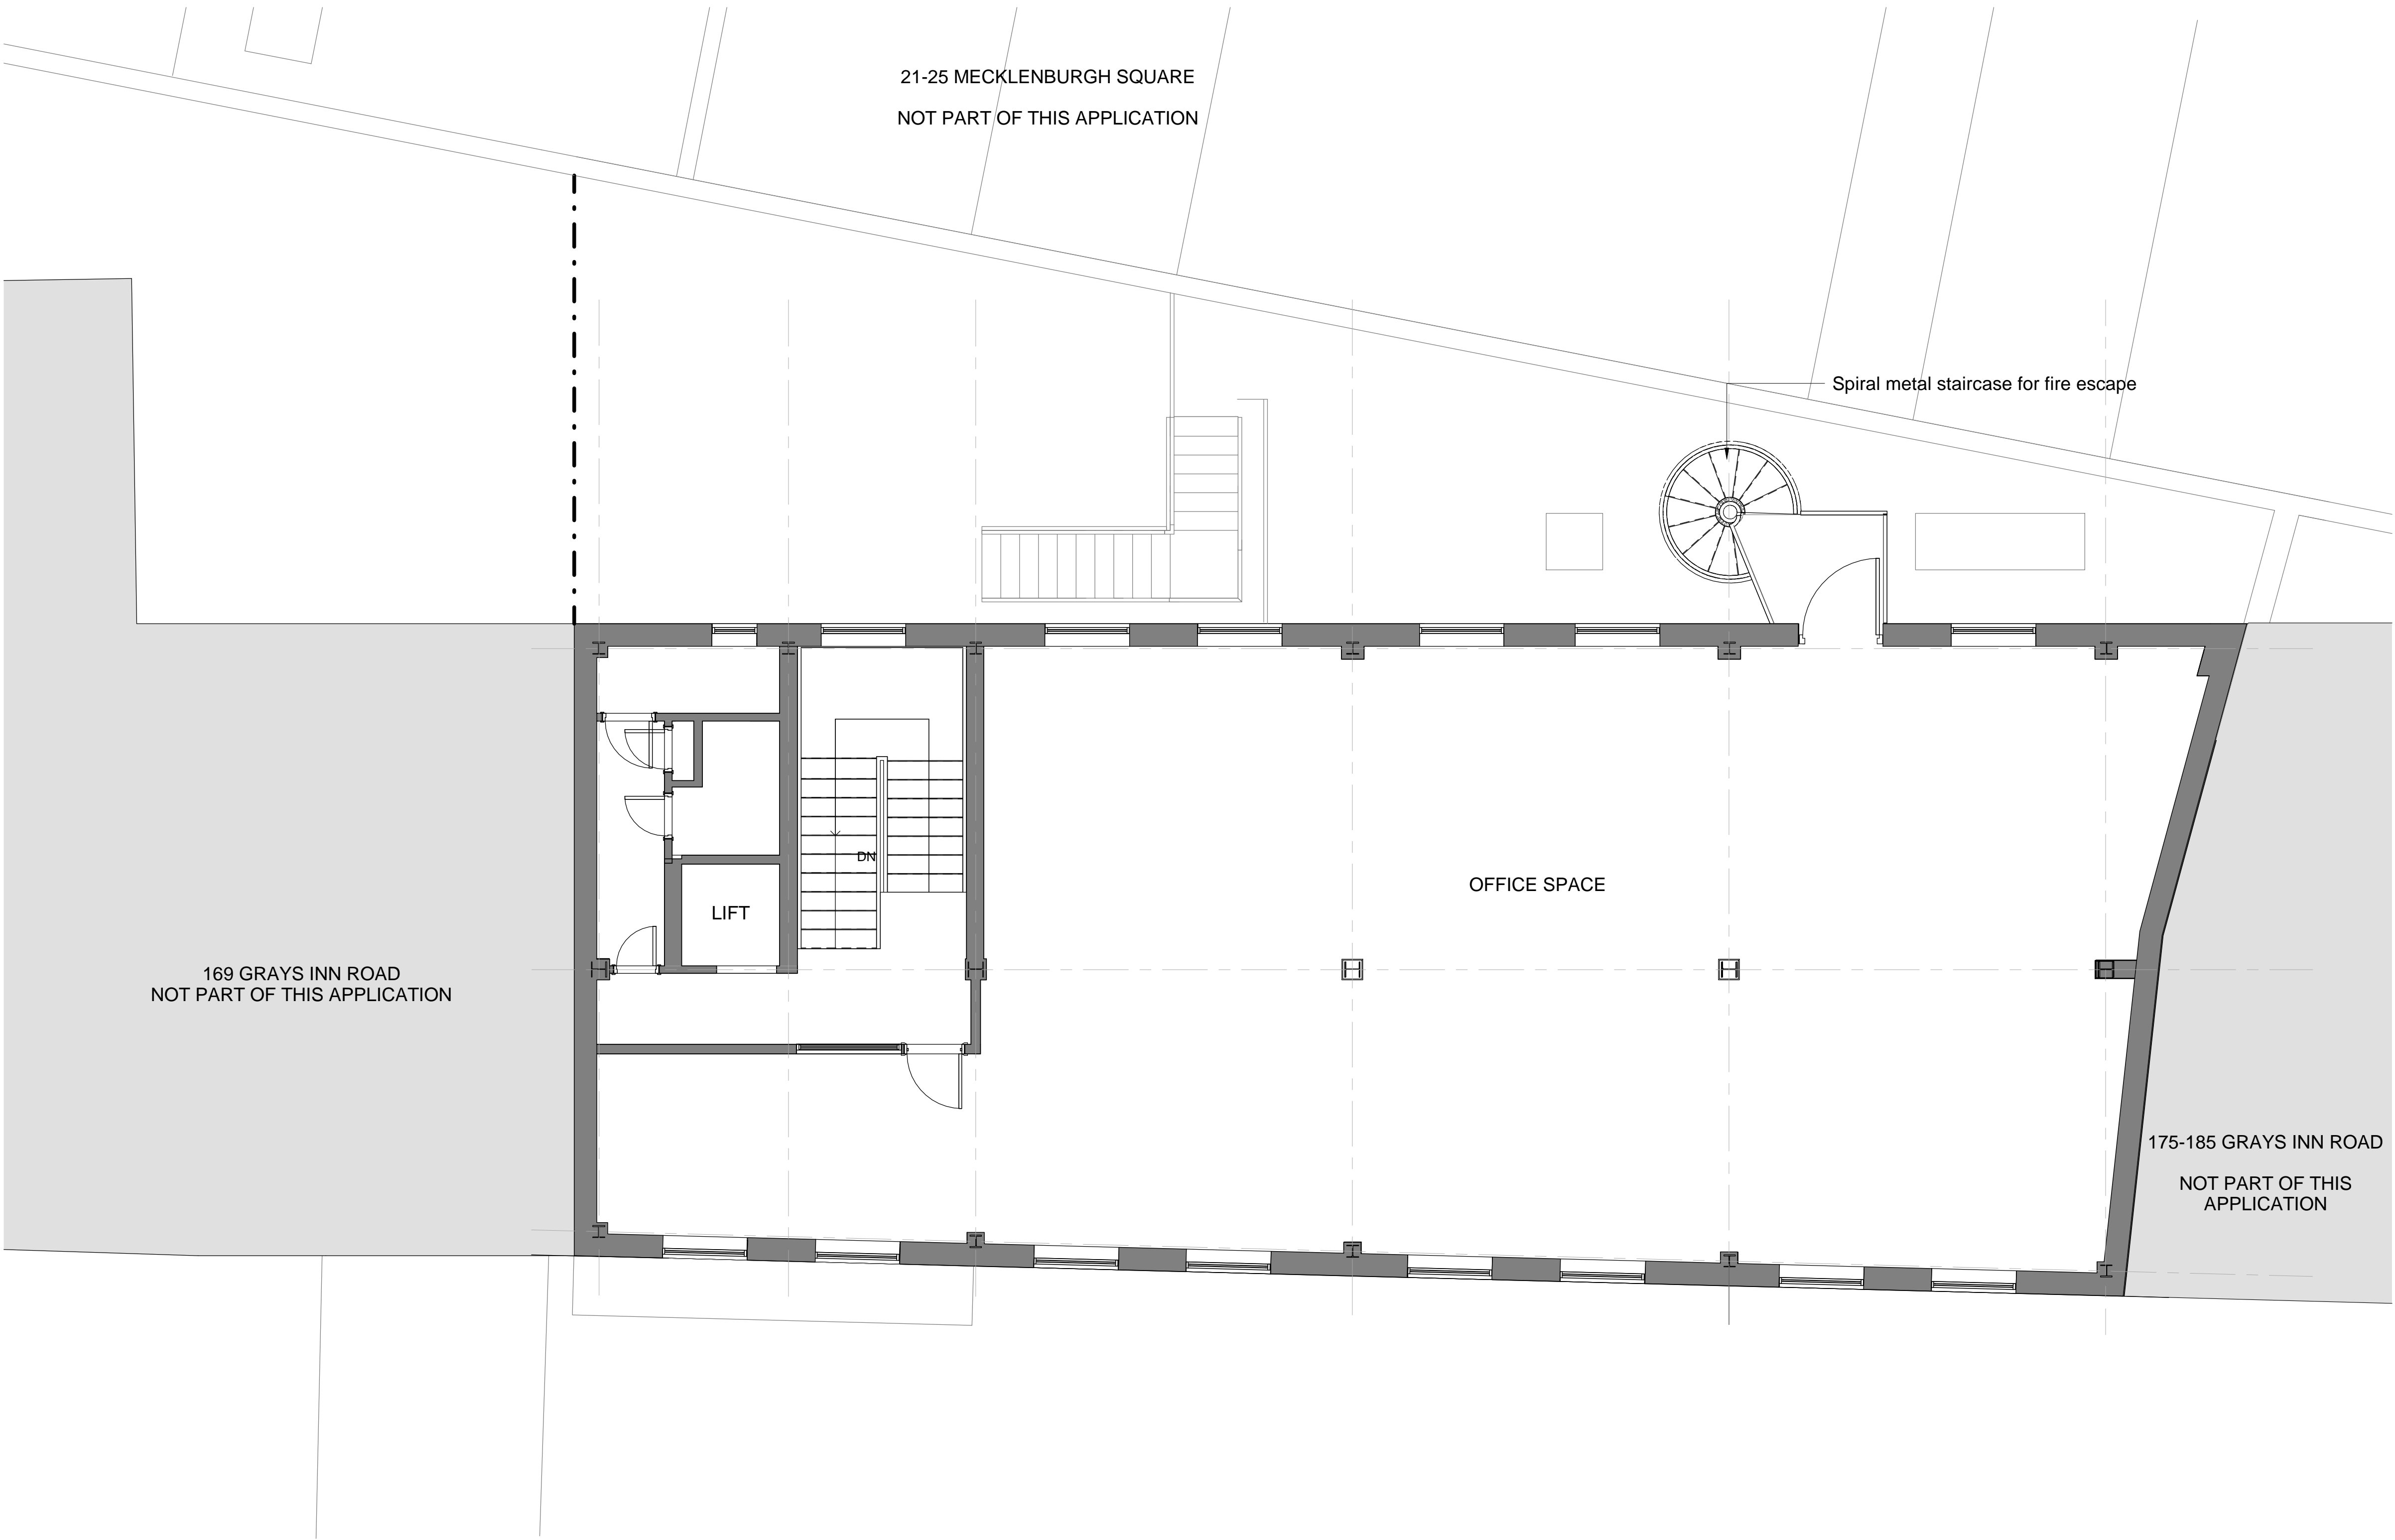

Existing Second Floor Plan
1 : 50 @ A1 _ 1:100 @ A3

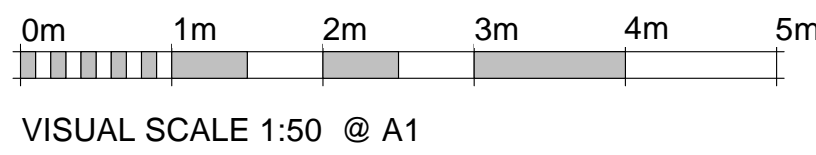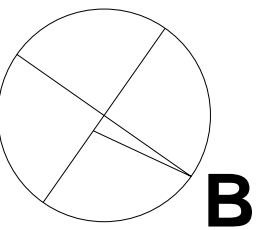

PLANNING

Osel architecture

PROJECT:
171-173 Gray's Inn Road


CLIENT:
Domus Developments Ltd

DRAWING:
Existing Second Floor Plan



DRAWING No: E18-024/EXP002
REV: B

SCALE: 1 : 50 @A1
DRAWN: LN/ZK Date DD/MM/YY
CHECKED: ZK Date DD/MM/YY

No.	Date	Description
A	28.05.19	Design Development

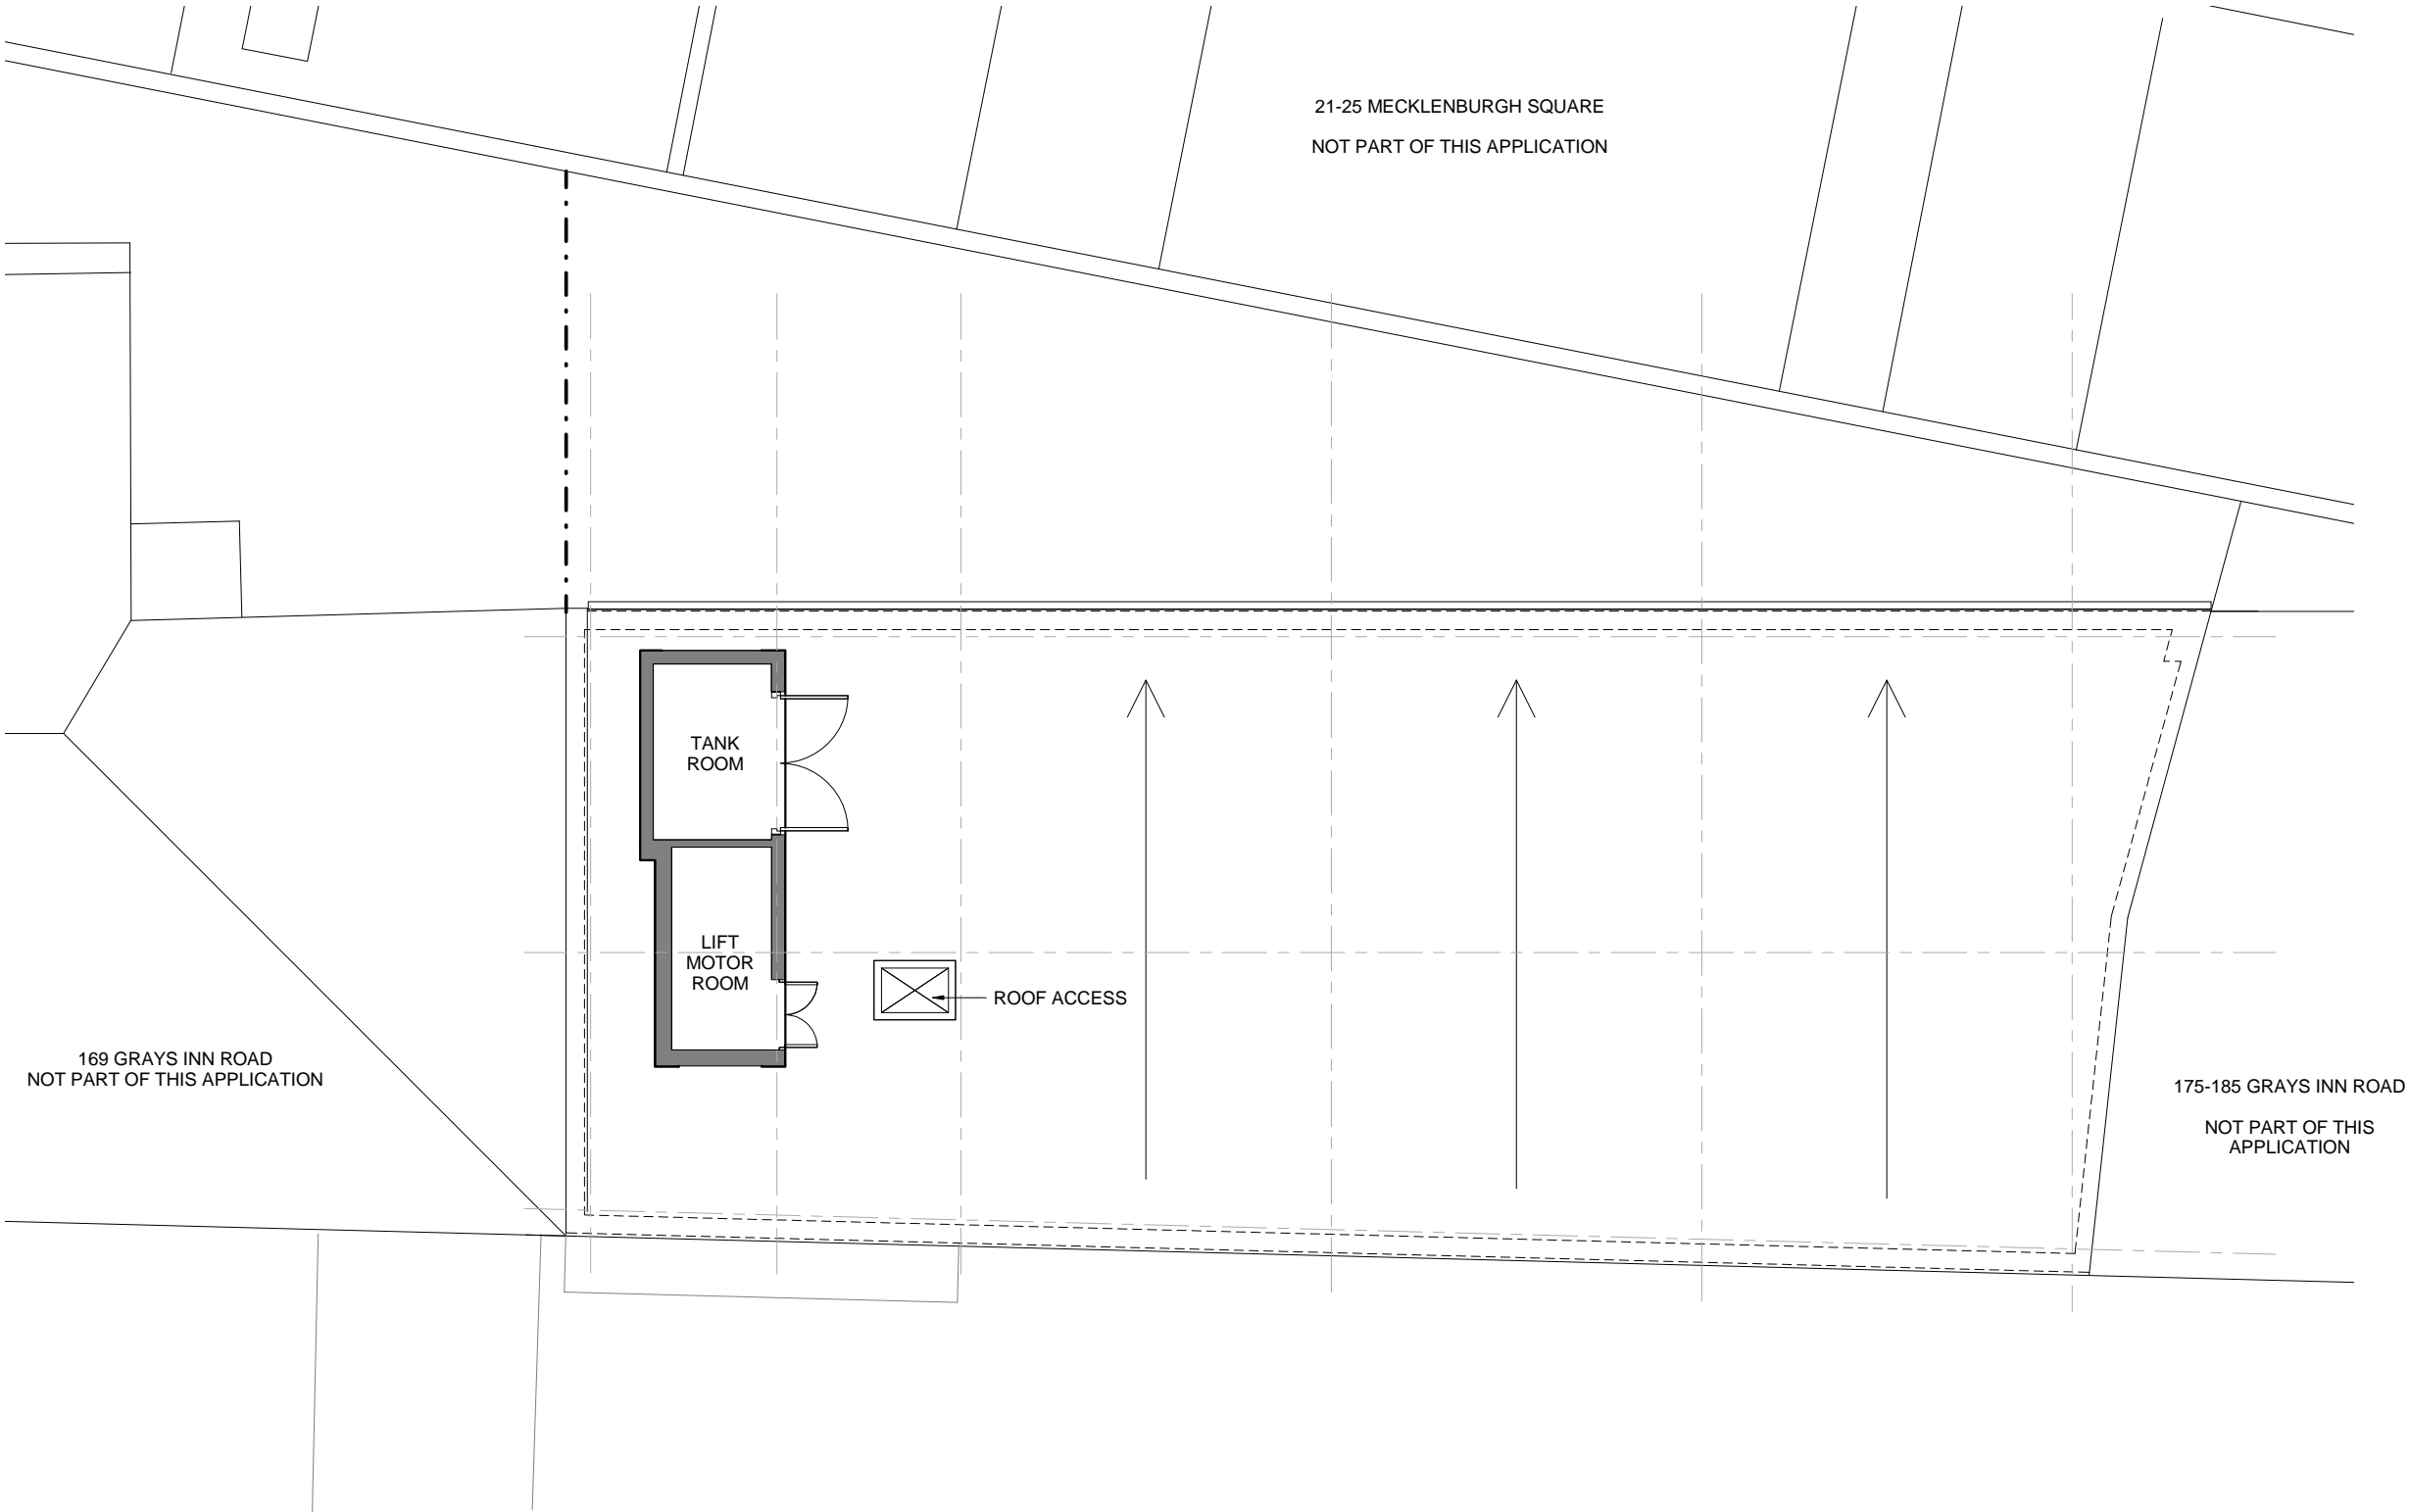

Existing Roof Plan
1 : 50 @ A1 _ 1:100 @ A3

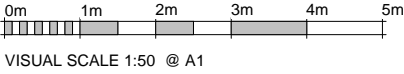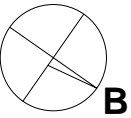

PLANNING

Osel architecture

PROJECT:
171-173 Gray's Inn Road

CLIENT:
Domus Developments Ltd

DRAWING:
Existing Roof Plan

DRAWING No:
E18-024/EXP003

REV:
A

SCALE: 1 : 50 @ A1
DRAWN: LN/ ZK Date 10.09.18
CHECKED: ZK Date 10.09.18