


THE CONTRACTOR MUST VERIFY ALL DIMENSIONS ON SITE BEFORE MAKING SHOP DRAWINGS OR COMMENCING WORK OF ANY KIND. NO DIMENSIONS TO BE SCALED FROM THIS DRAWING.

No.	Date	Description
A	28.05.19	Design Development

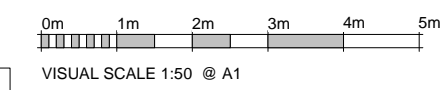

PLANNING

Osel architecture

PROJECT:
171-173 Gray's Inn Road

CLIENT:
Domus Developments Ltd

DRAWING:
Existing Front Elevation

DRAWING No: **E18-024/EXE001** REV: **A**


SCALE: 1 : 50 @ A1
 DRAWN: LN Date 28/05/19
 CHECKED: ZK Date 28/05/19

26 Oldbury Place, London W1U 5PR Tel:020 7224 2447 Fax:020 7224 2997
 E-mail: admin@oselarch Web: www.oselarchitecture.co.uk
 © COPYRIGHT EXISTS ON THE DESIGNS AND INFORMATION SHOWN ON THIS DRAWING

Existing Front Elevation
 1 : 50 @ A1 _ 1:100 @ A3

THE CONTRACTOR MUST VERIFY ALL DIMENSIONS ON SITE BEFORE MAKING SHOP DRAWINGS OR COMMENCING WORK OF ANY KIND. NO DIMENSIONS TO BE SCALED FROM THIS DRAWING.

No.	Date	Description
A	28.05.19	Design Development

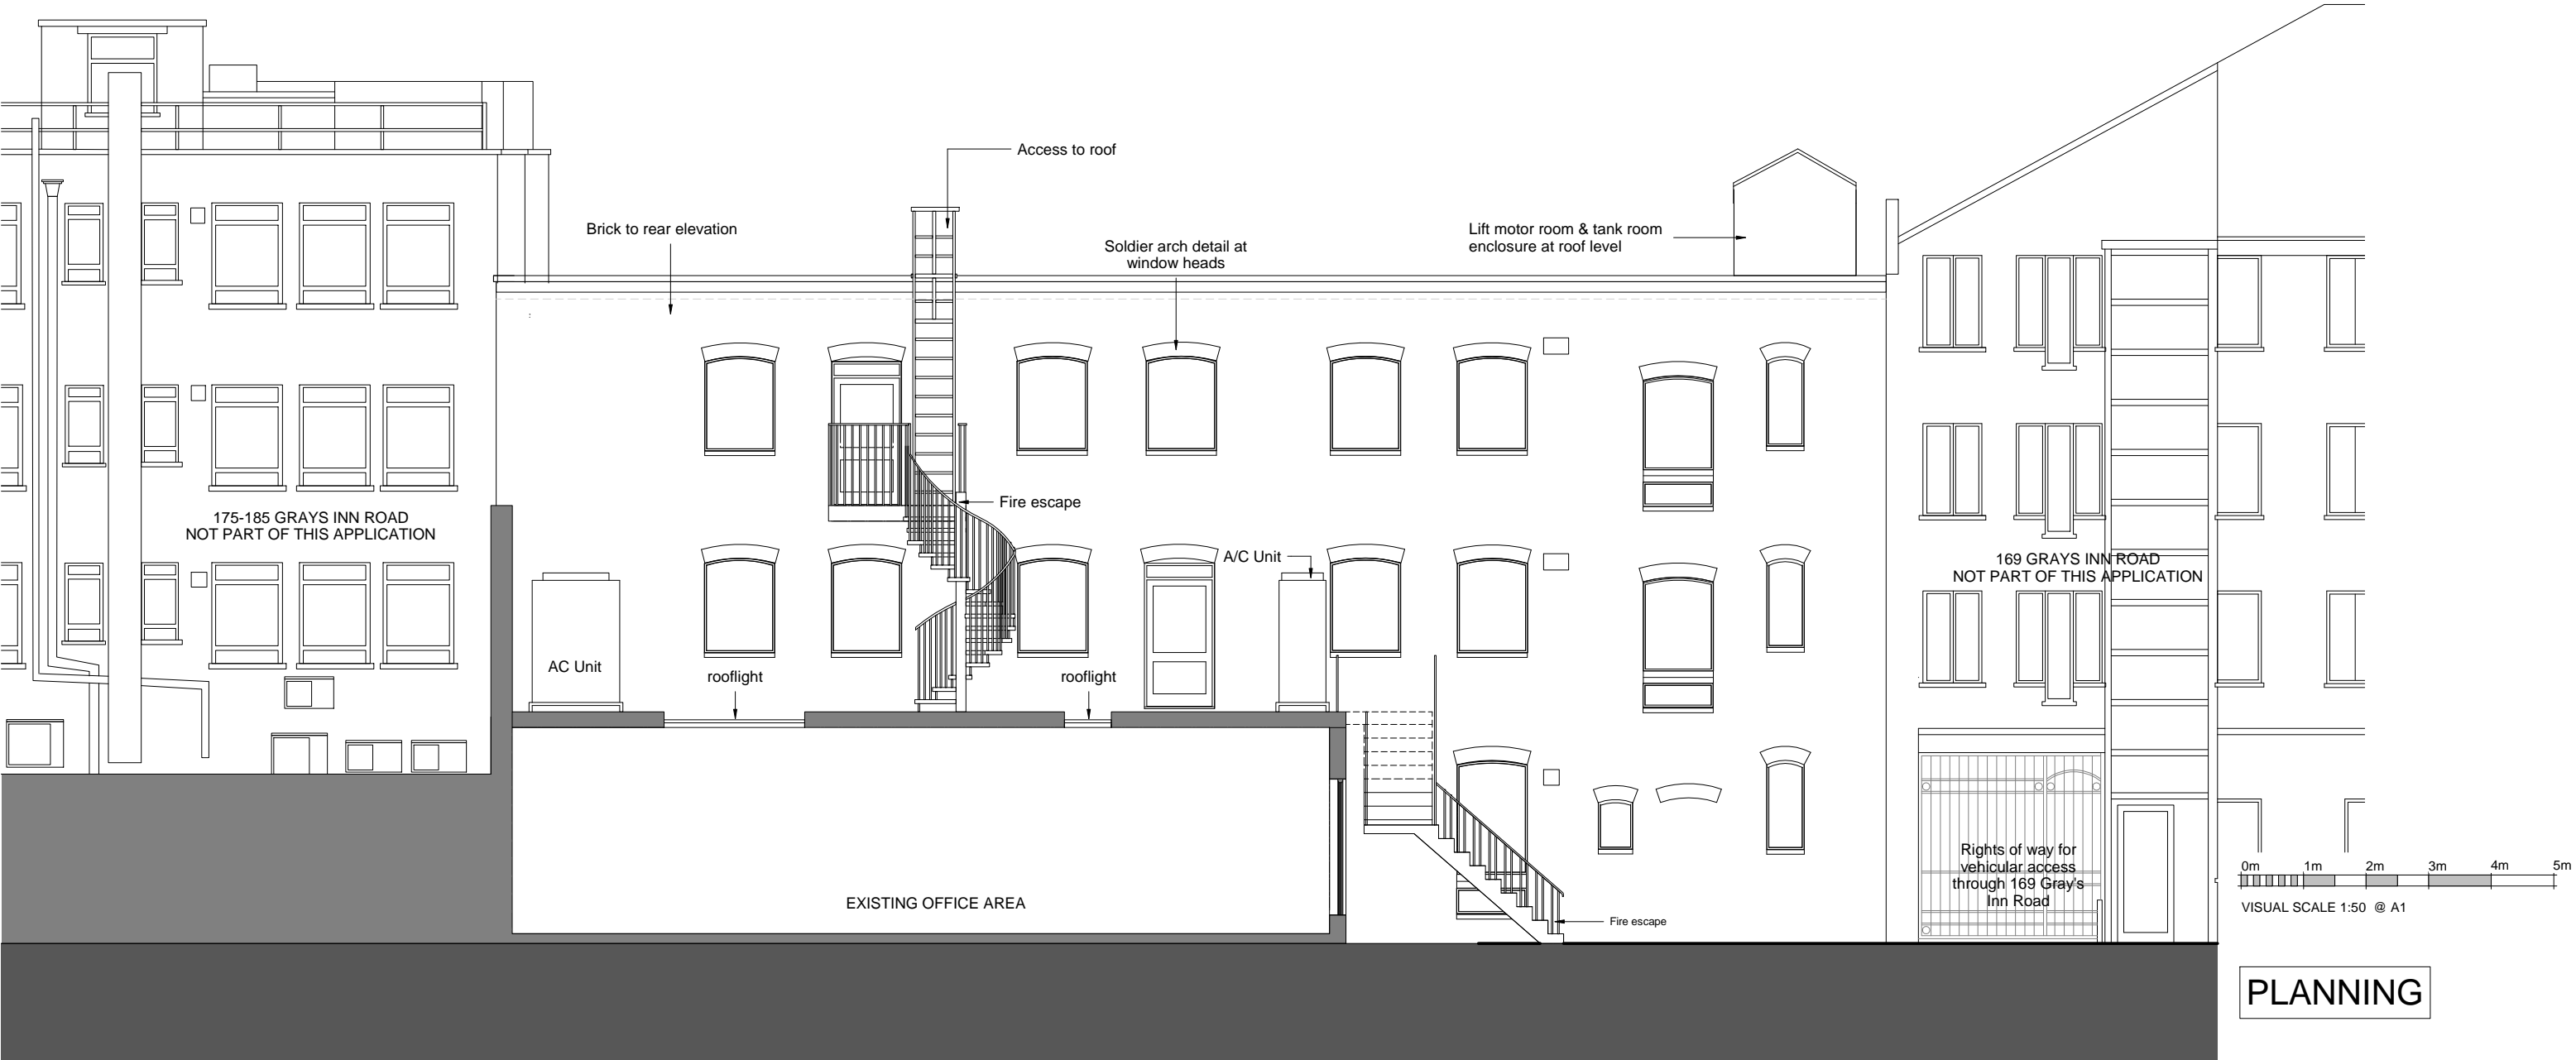

Existing Rear Elevation
1 : 50 @ A1 _ 1:100 @ A3

PLANNING

Osel architecture

PROJECT:
171-173 Gray's Inn Road

CLIENT:
Domus Developments Ltd

DRAWING:
Existing Rear Elevation

DRAWING No: **E18-024/EXE002** REV: **A**

SCALE: 1 : 50 @ A1
DRAWN: LN Date 29/05/19
CHECKED: ZK Date 29/05/19

26 Oldbury Place, London W1U 5PR Tel:020 7224 2447 Fax:020 7224 2997
E-mail: admin@oselarch Web: www.oselarchitecture.co.uk
© COPYRIGHT EXISTS ON THE DESIGNS AND INFORMATION SHOWN ON THIS DRAWING