


No.	Date	Description
A	28.05.19	Design Development
B	06.06.19	Design Development
C	13.08.19	Amendments to proposed plant and elevation

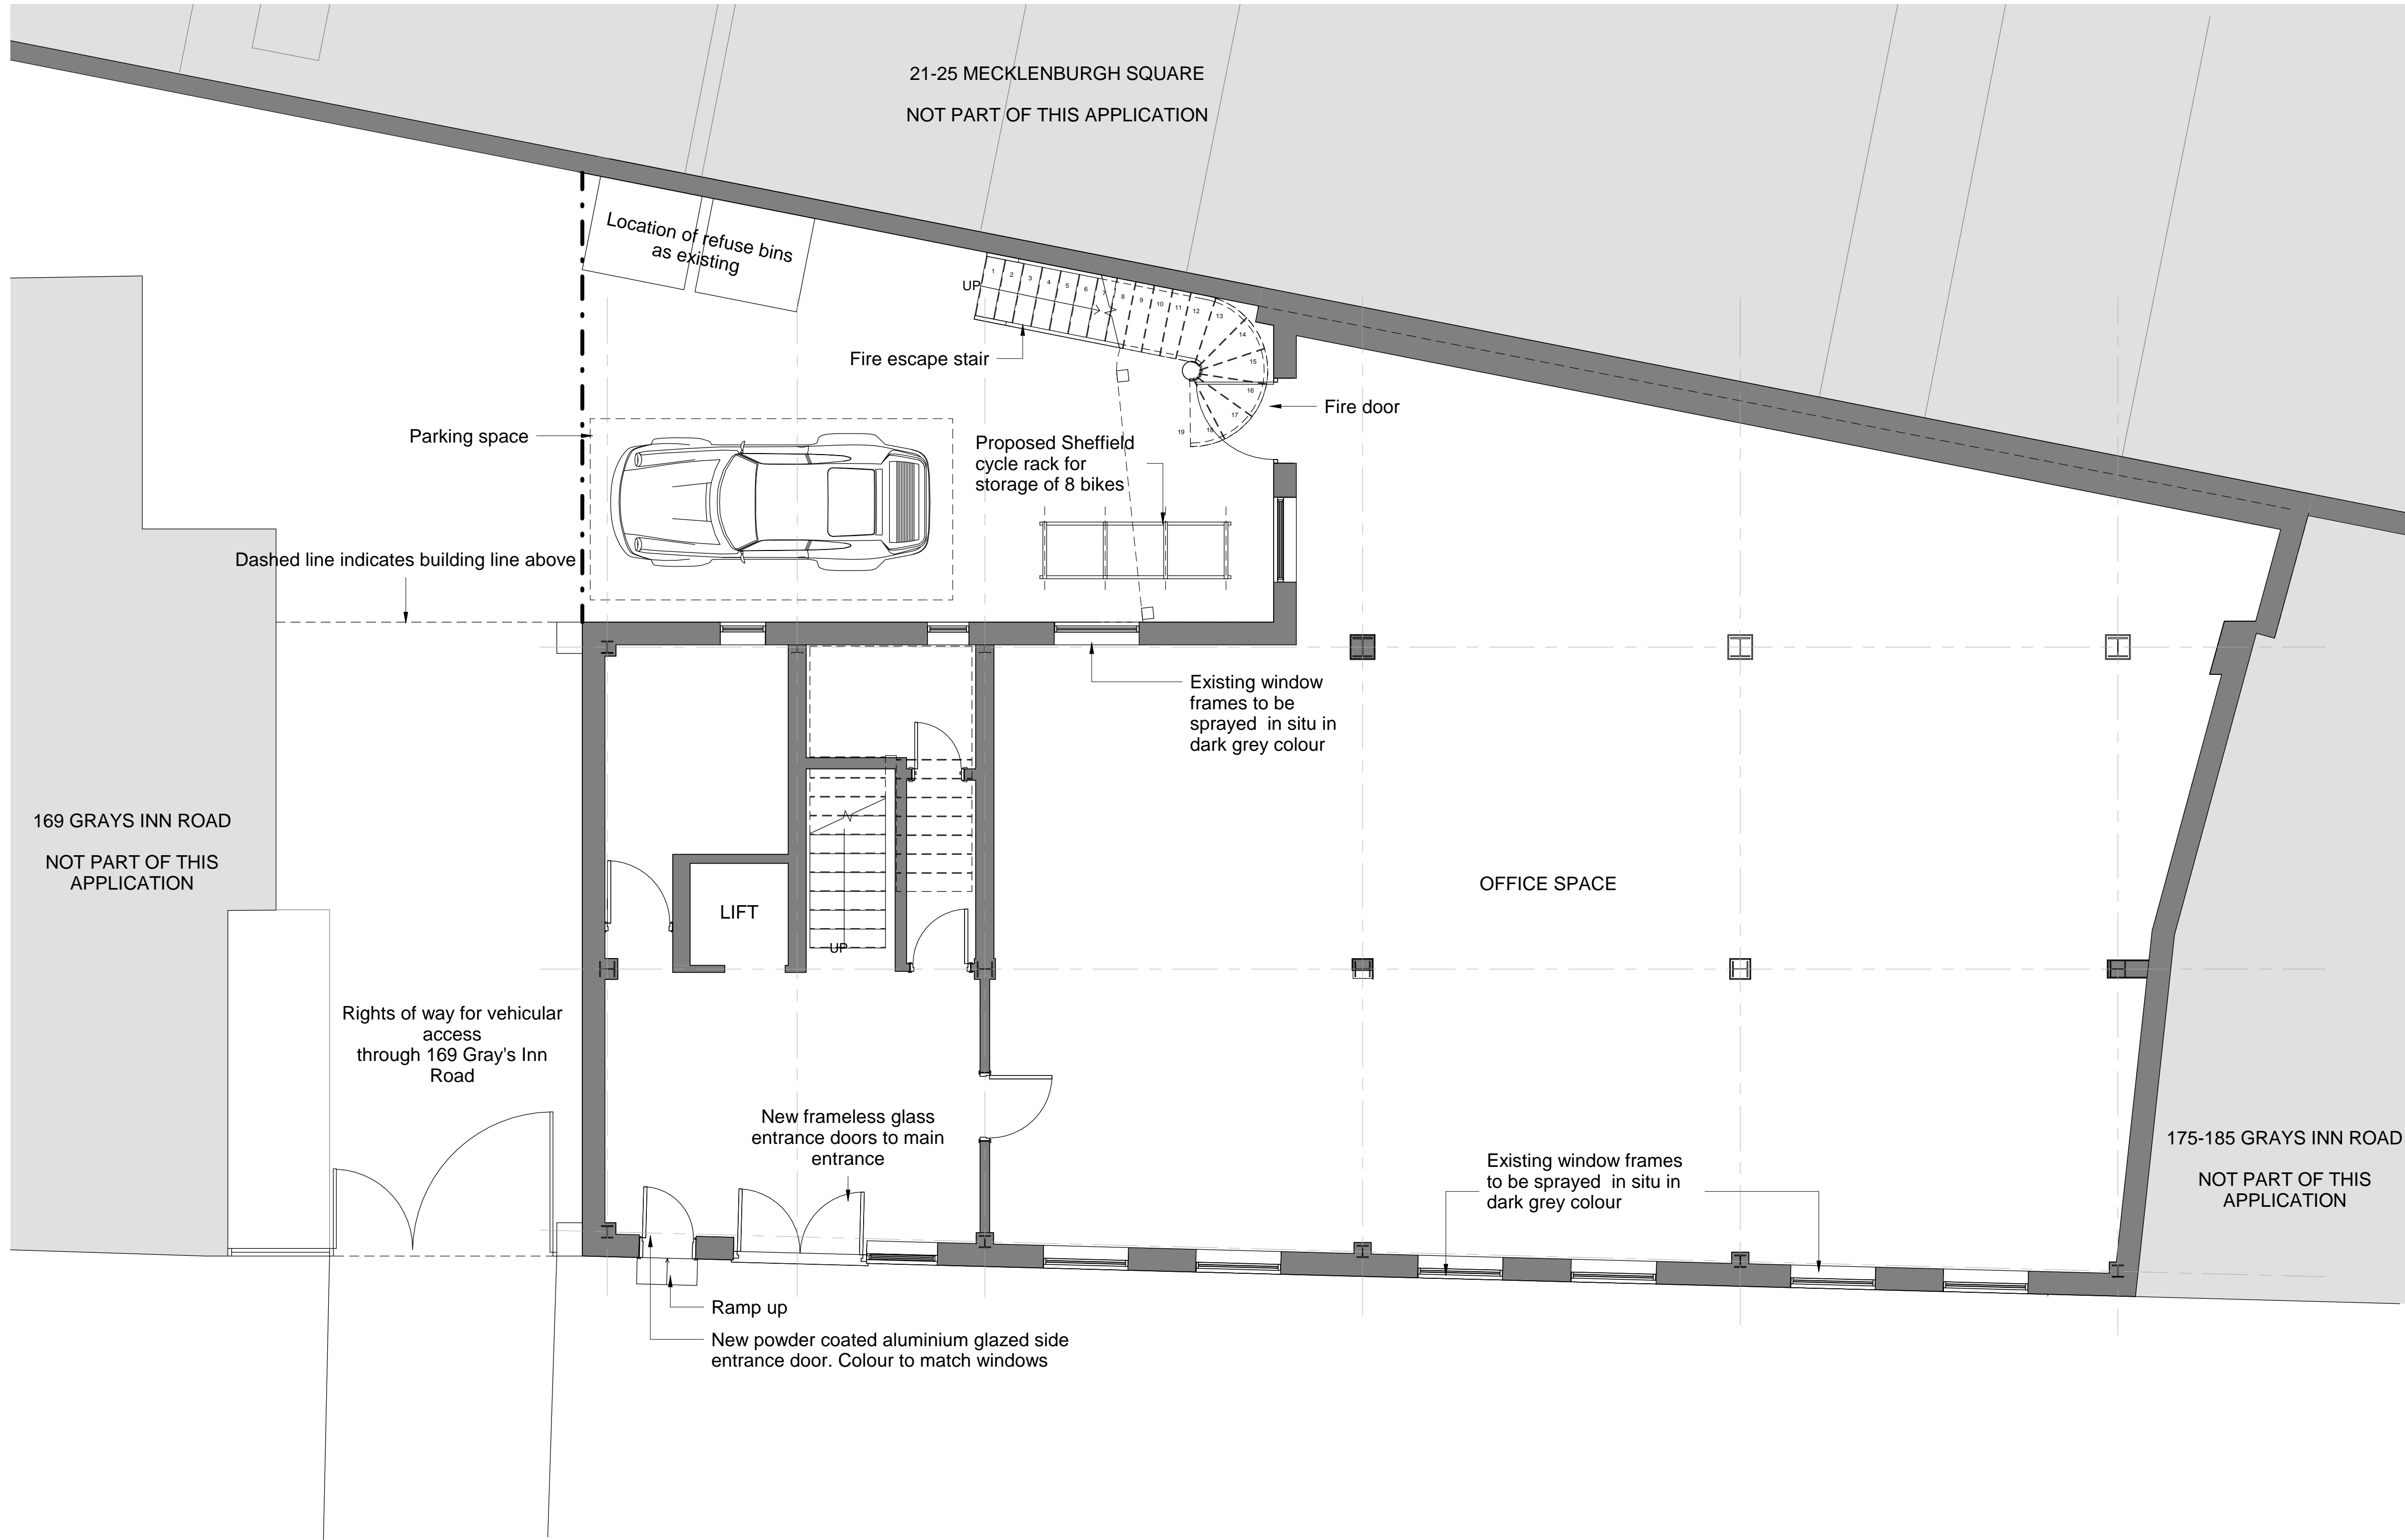

Proposed Ground Floor Plan
1 : 50 @ A1 _ 1:100 @ A3

PLANNING

Osel architecture

PROJECT:
171-173 Gray's Inn Road

CLIENT:
Domus Developments Ltd

DRAWING:
Proposed Ground Floor Plan

DRAWING No:
E18-024/PRP000

REV:
C

SCALE: 1 : 50 @A1




DRAWN: ZK/LN Date 01.11.18

CHECKED: - Date 01.11.18

26 Oldbury Place, London W1U 5PR Tel:020 7224 2447 Fax:020 7224 2997
E-mail: admin@oselarch Web: www.oselarchitecture.co.uk
© COPYRIGHT EXISTS ON THE DESIGNS AND INFORMATION SHOWN ON THIS DRAWING

THE CONTRACTOR MUST VERIFY ALL DIMENSIONS ON SITE
BEFORE MAKING SHOP DRAWINGS OR COMMENCING WORK OF
ANY KIND.
NO DIMENSIONS TO BE SCALED FROM THIS DRAWING.

No.	Date	Description
A	28.05.19	Design Development
B	06.06.19	Design Development
C	13.08.19	Amendments to proposed plant and elevation

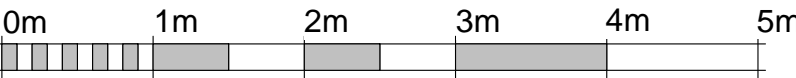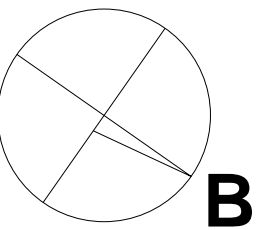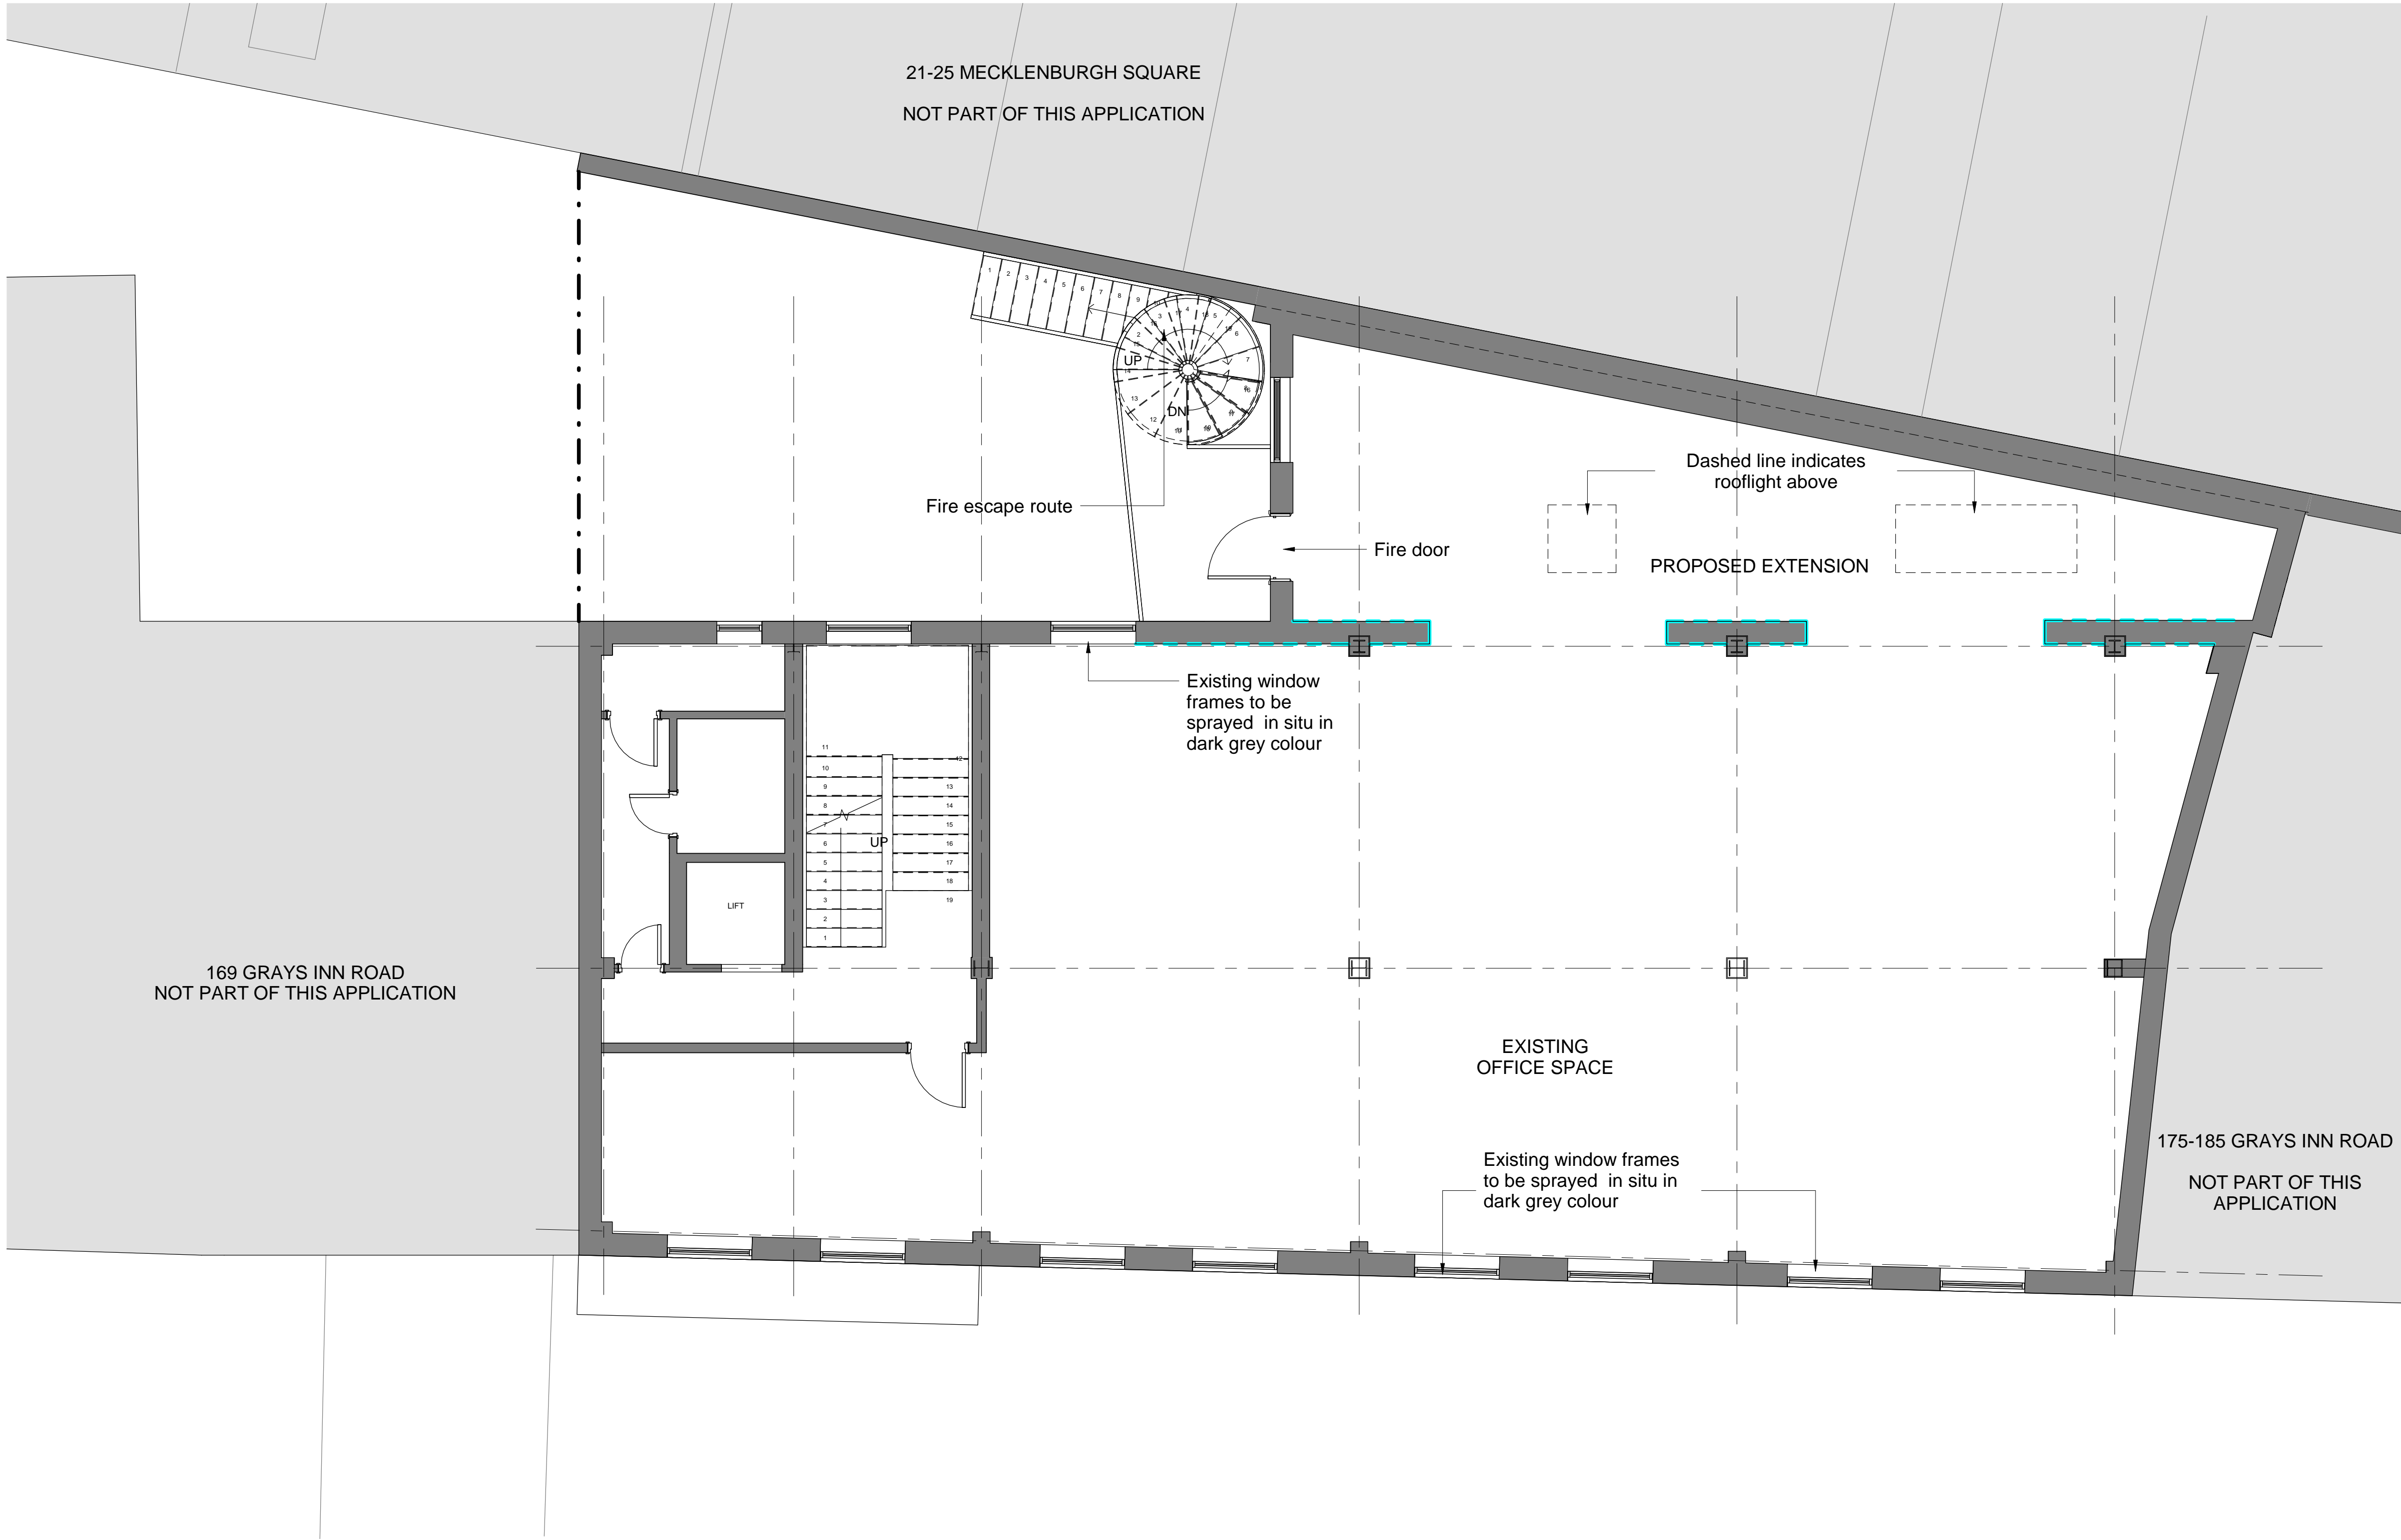

VISUAL SCALE 1:50 @ A1

PLANNING

Osel architecture

PROJECT:
171-173 Gray's Inn Road

CLIENT:
Domus Developments Ltd

DRAWING:
Proposed First Floor Plan

DRAWING No:
E18-024/PRP001

REV:
C



SCALE: 1 : 50 @A1
DRAWN: LN/CP Date DD/MM/YY
CHECKED: ZK Date DD/MM/YY

26 Oldbury Place, London W1U 5PR Tel:020 7224 2447 Fax:020 7224 2997
E-mail: admin@oselarch Web: www.oselarchitecture.co.uk
© COPYRIGHT EXISTS ON THE DESIGNS AND INFORMATION SHOWN ON THIS DRAWING

Proposed First Floor Plan
1 : 50 @ A1 _ 1:100 @ A3

THE CONTRACTOR MUST VERIFY ALL DIMENSIONS ON SITE
BEFORE MAKING SHOP DRAWINGS OR COMMENCING WORK OF
ANY KIND.
NO DIMENSIONS TO BE SCALED FROM THIS DRAWING.

No.	Date	Description
A	28.05.19	Design Development
B	06.06.19	Design Development
C	13.08.19	Amendments to proposed plant and elevation

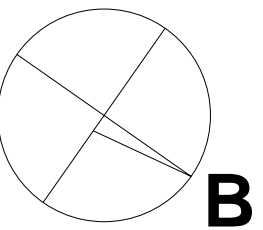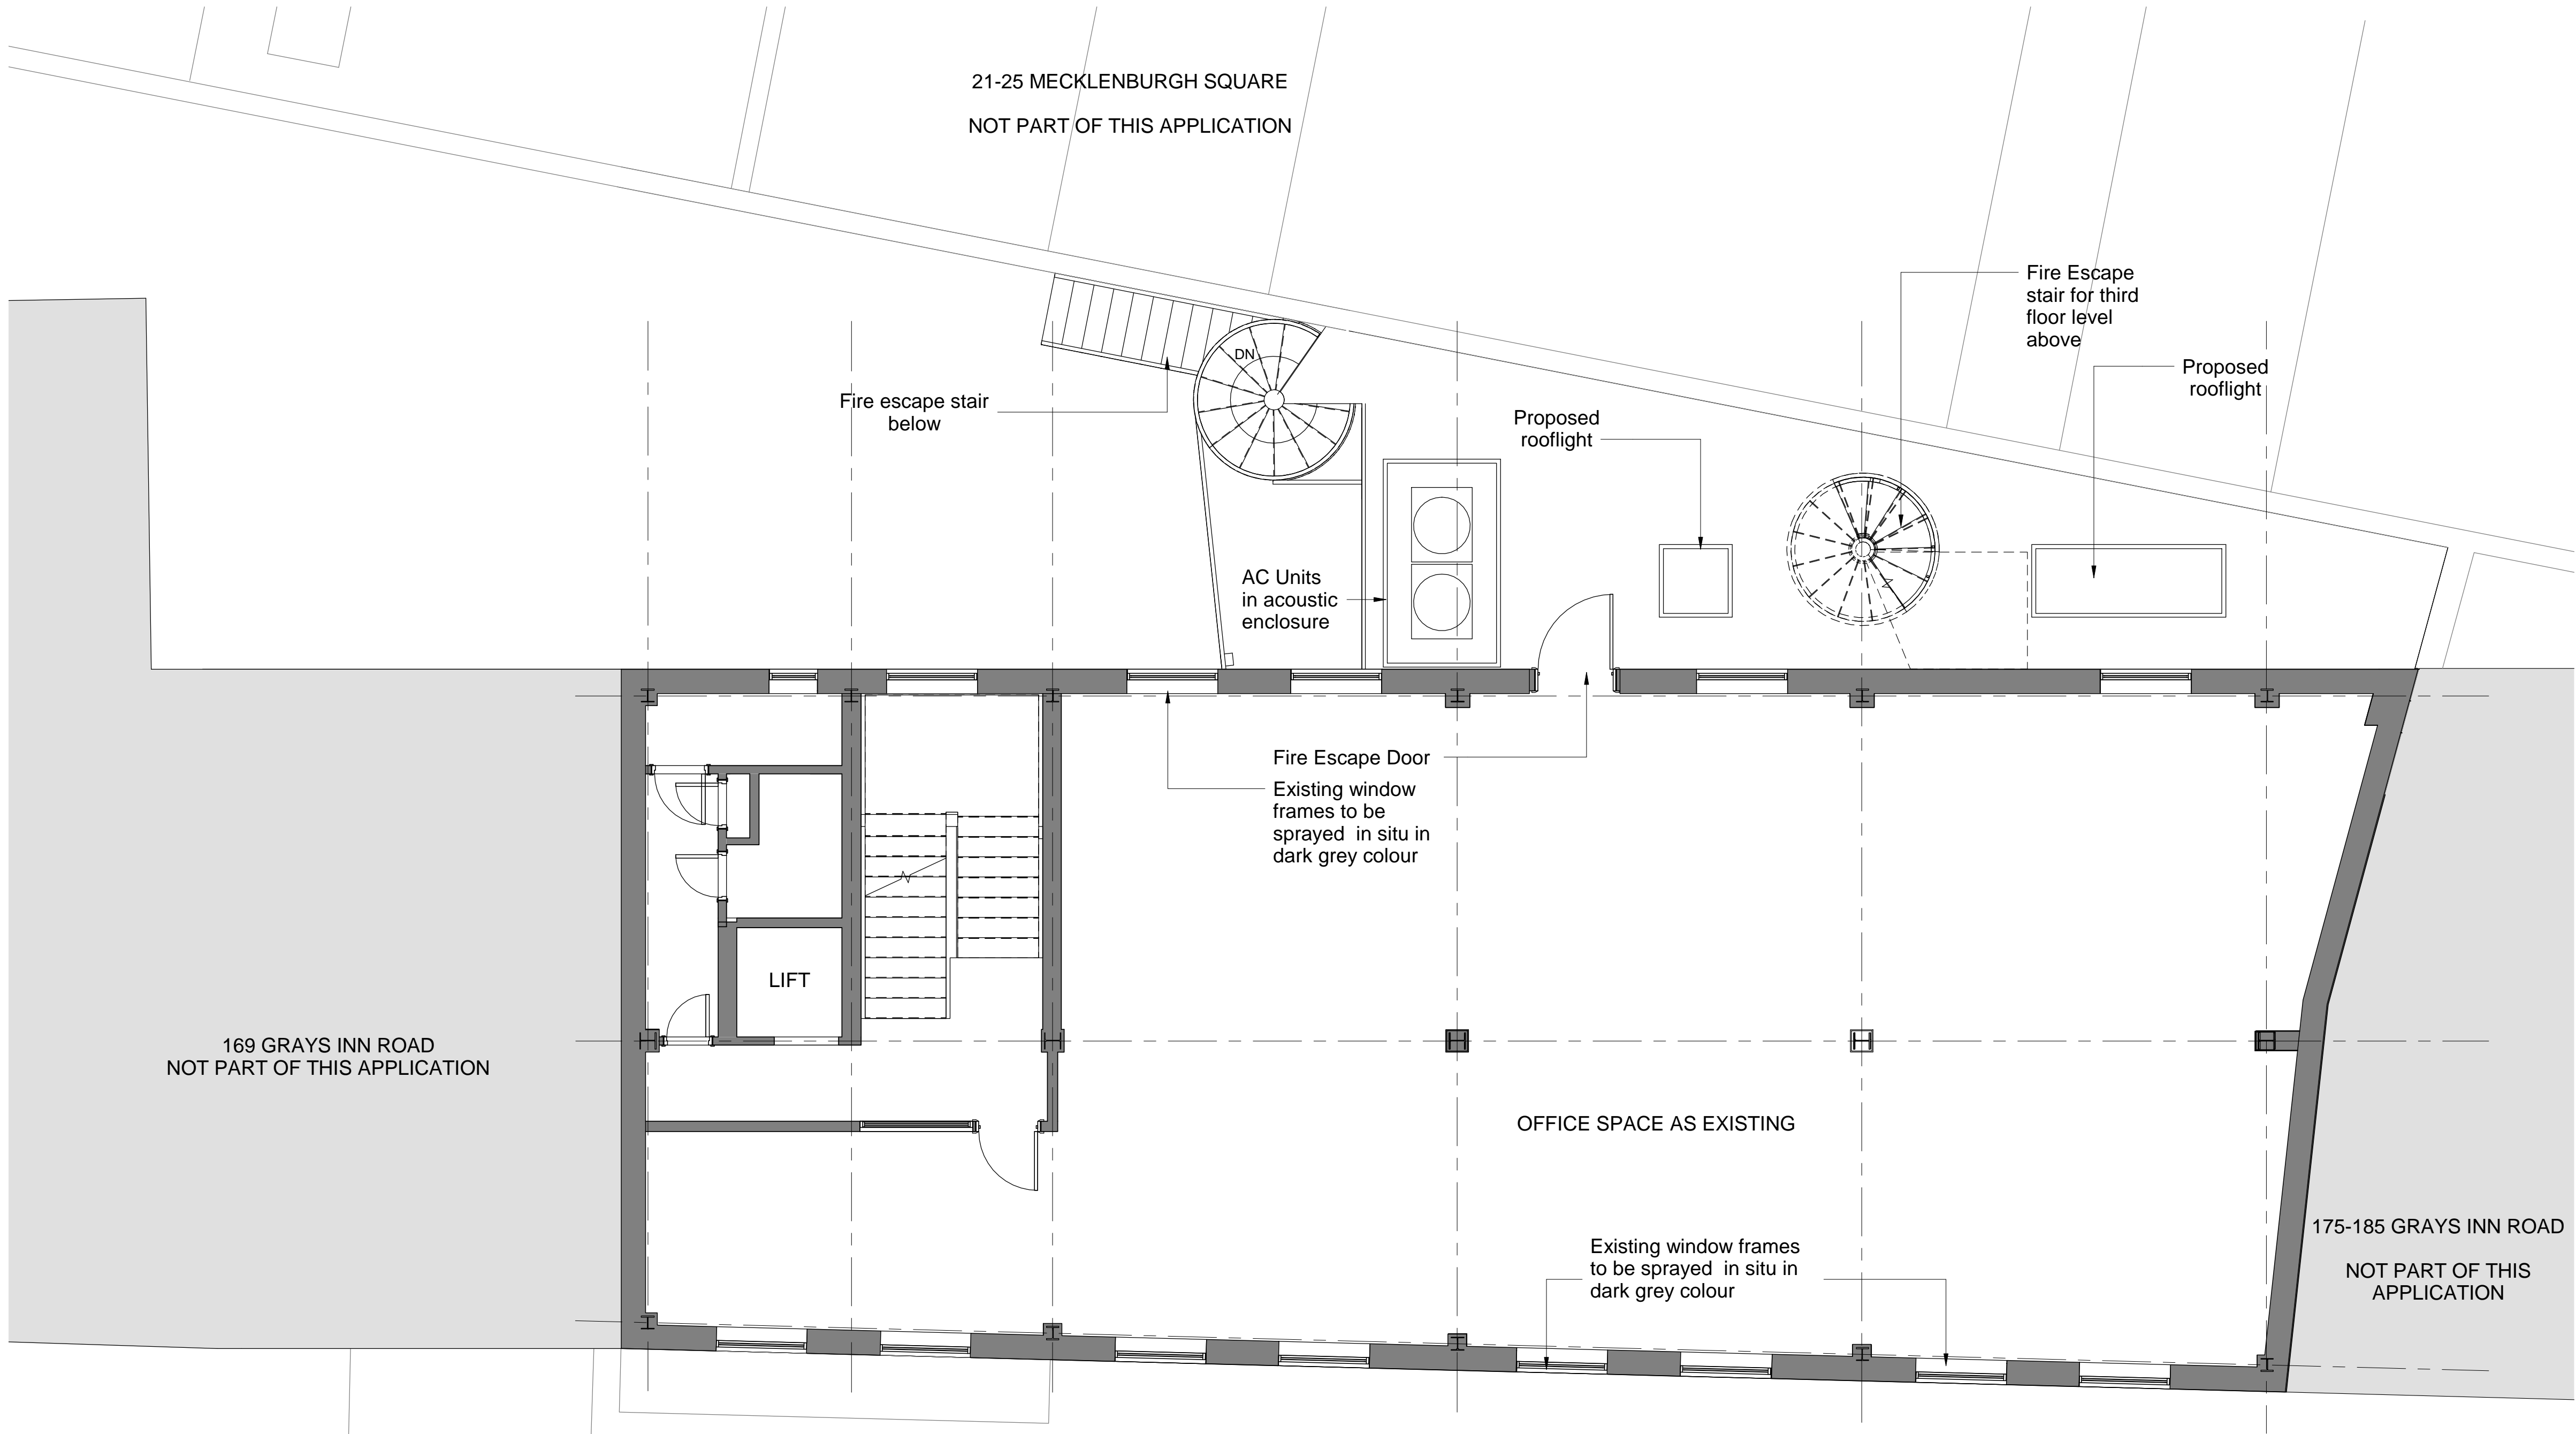

VISUAL SCALE 1:50 @ A1

PLANNING

Osel architecture

PROJECT:
171-173 Gray's Inn Road

CLIENT:
Domus Developments Ltd

DRAWING:
Proposed Second Floor Plan

DRAWING No:
E18-024/PRP002




REV:
C

SCALE: 1 : 50 @A1
DRAWN: LN/CP Date 01.11.18
CHECKED: ZK Date 01.11.18

26 Oldbury Place, London W1U 5PR Tel:020 7224 2447 Fax:020 7224 2997
E-mail: admin@oselarch Web: www.oselarchitecture.co.uk
© COPYRIGHT EXISTS ON THE DESIGNS AND INFORMATION SHOWN ON THIS DRAWING

Proposed Second Floor Plan
1 : 50 @ A1 _ 1:100 @ A3

No.	Date	Description
A	28.05.19	Design Development
B	06.06.19	Design Development

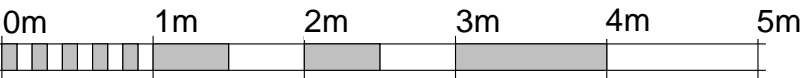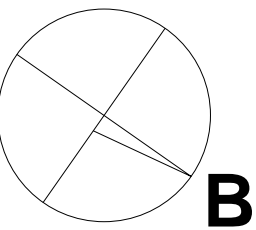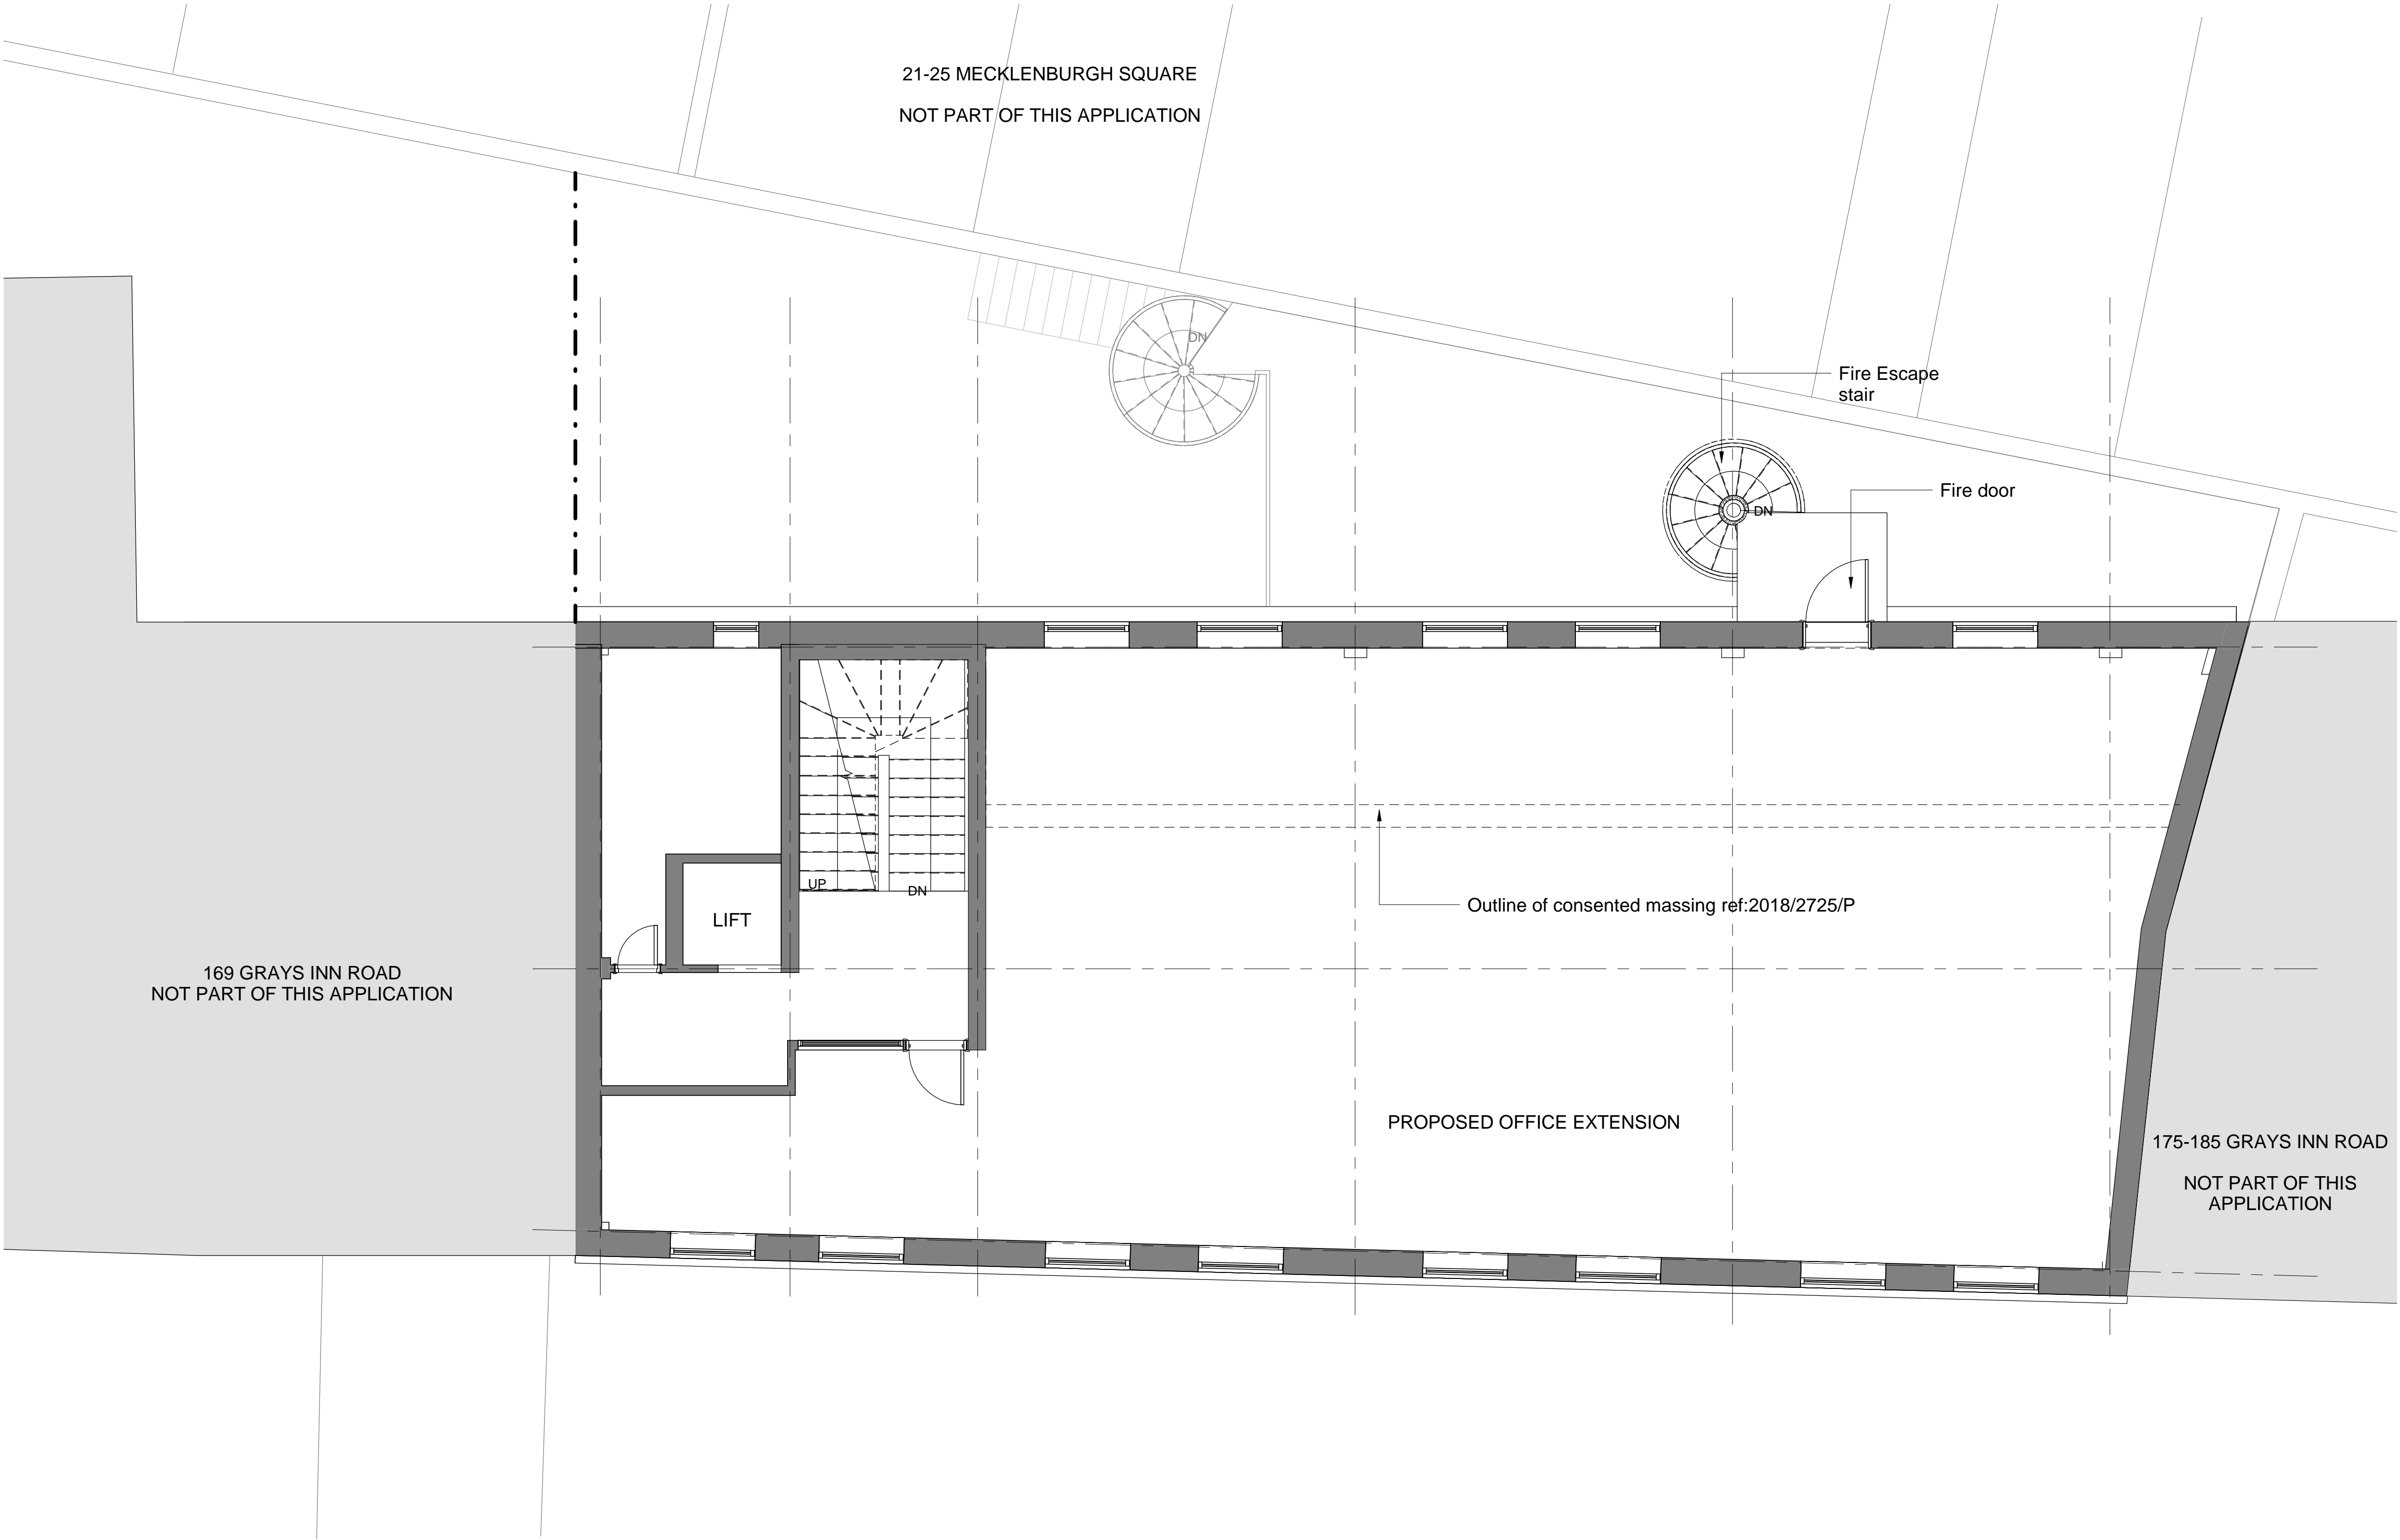

VISUAL SCALE 1:50 @ A1

PLANNING

Osel architecture

Proposed Third Floor Plan
1 : 50 @ A1 _ 1:100 @ A3

PROJECT:
171-173 Gray's Inn Road

CLIENT:
Domus Developments Ltd

DRAWING:
Proposed Third Floor Plan

DRAWING No:
E18-024/PRP003



REV:
B

SCALE: 1 : 50 @A1

DRAWN: CP/ ZK Date 08/10/18

CHECKED: ZK Date 08/10/18

No.	Date	Description
A	28.05.19	Design Development

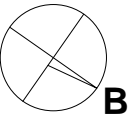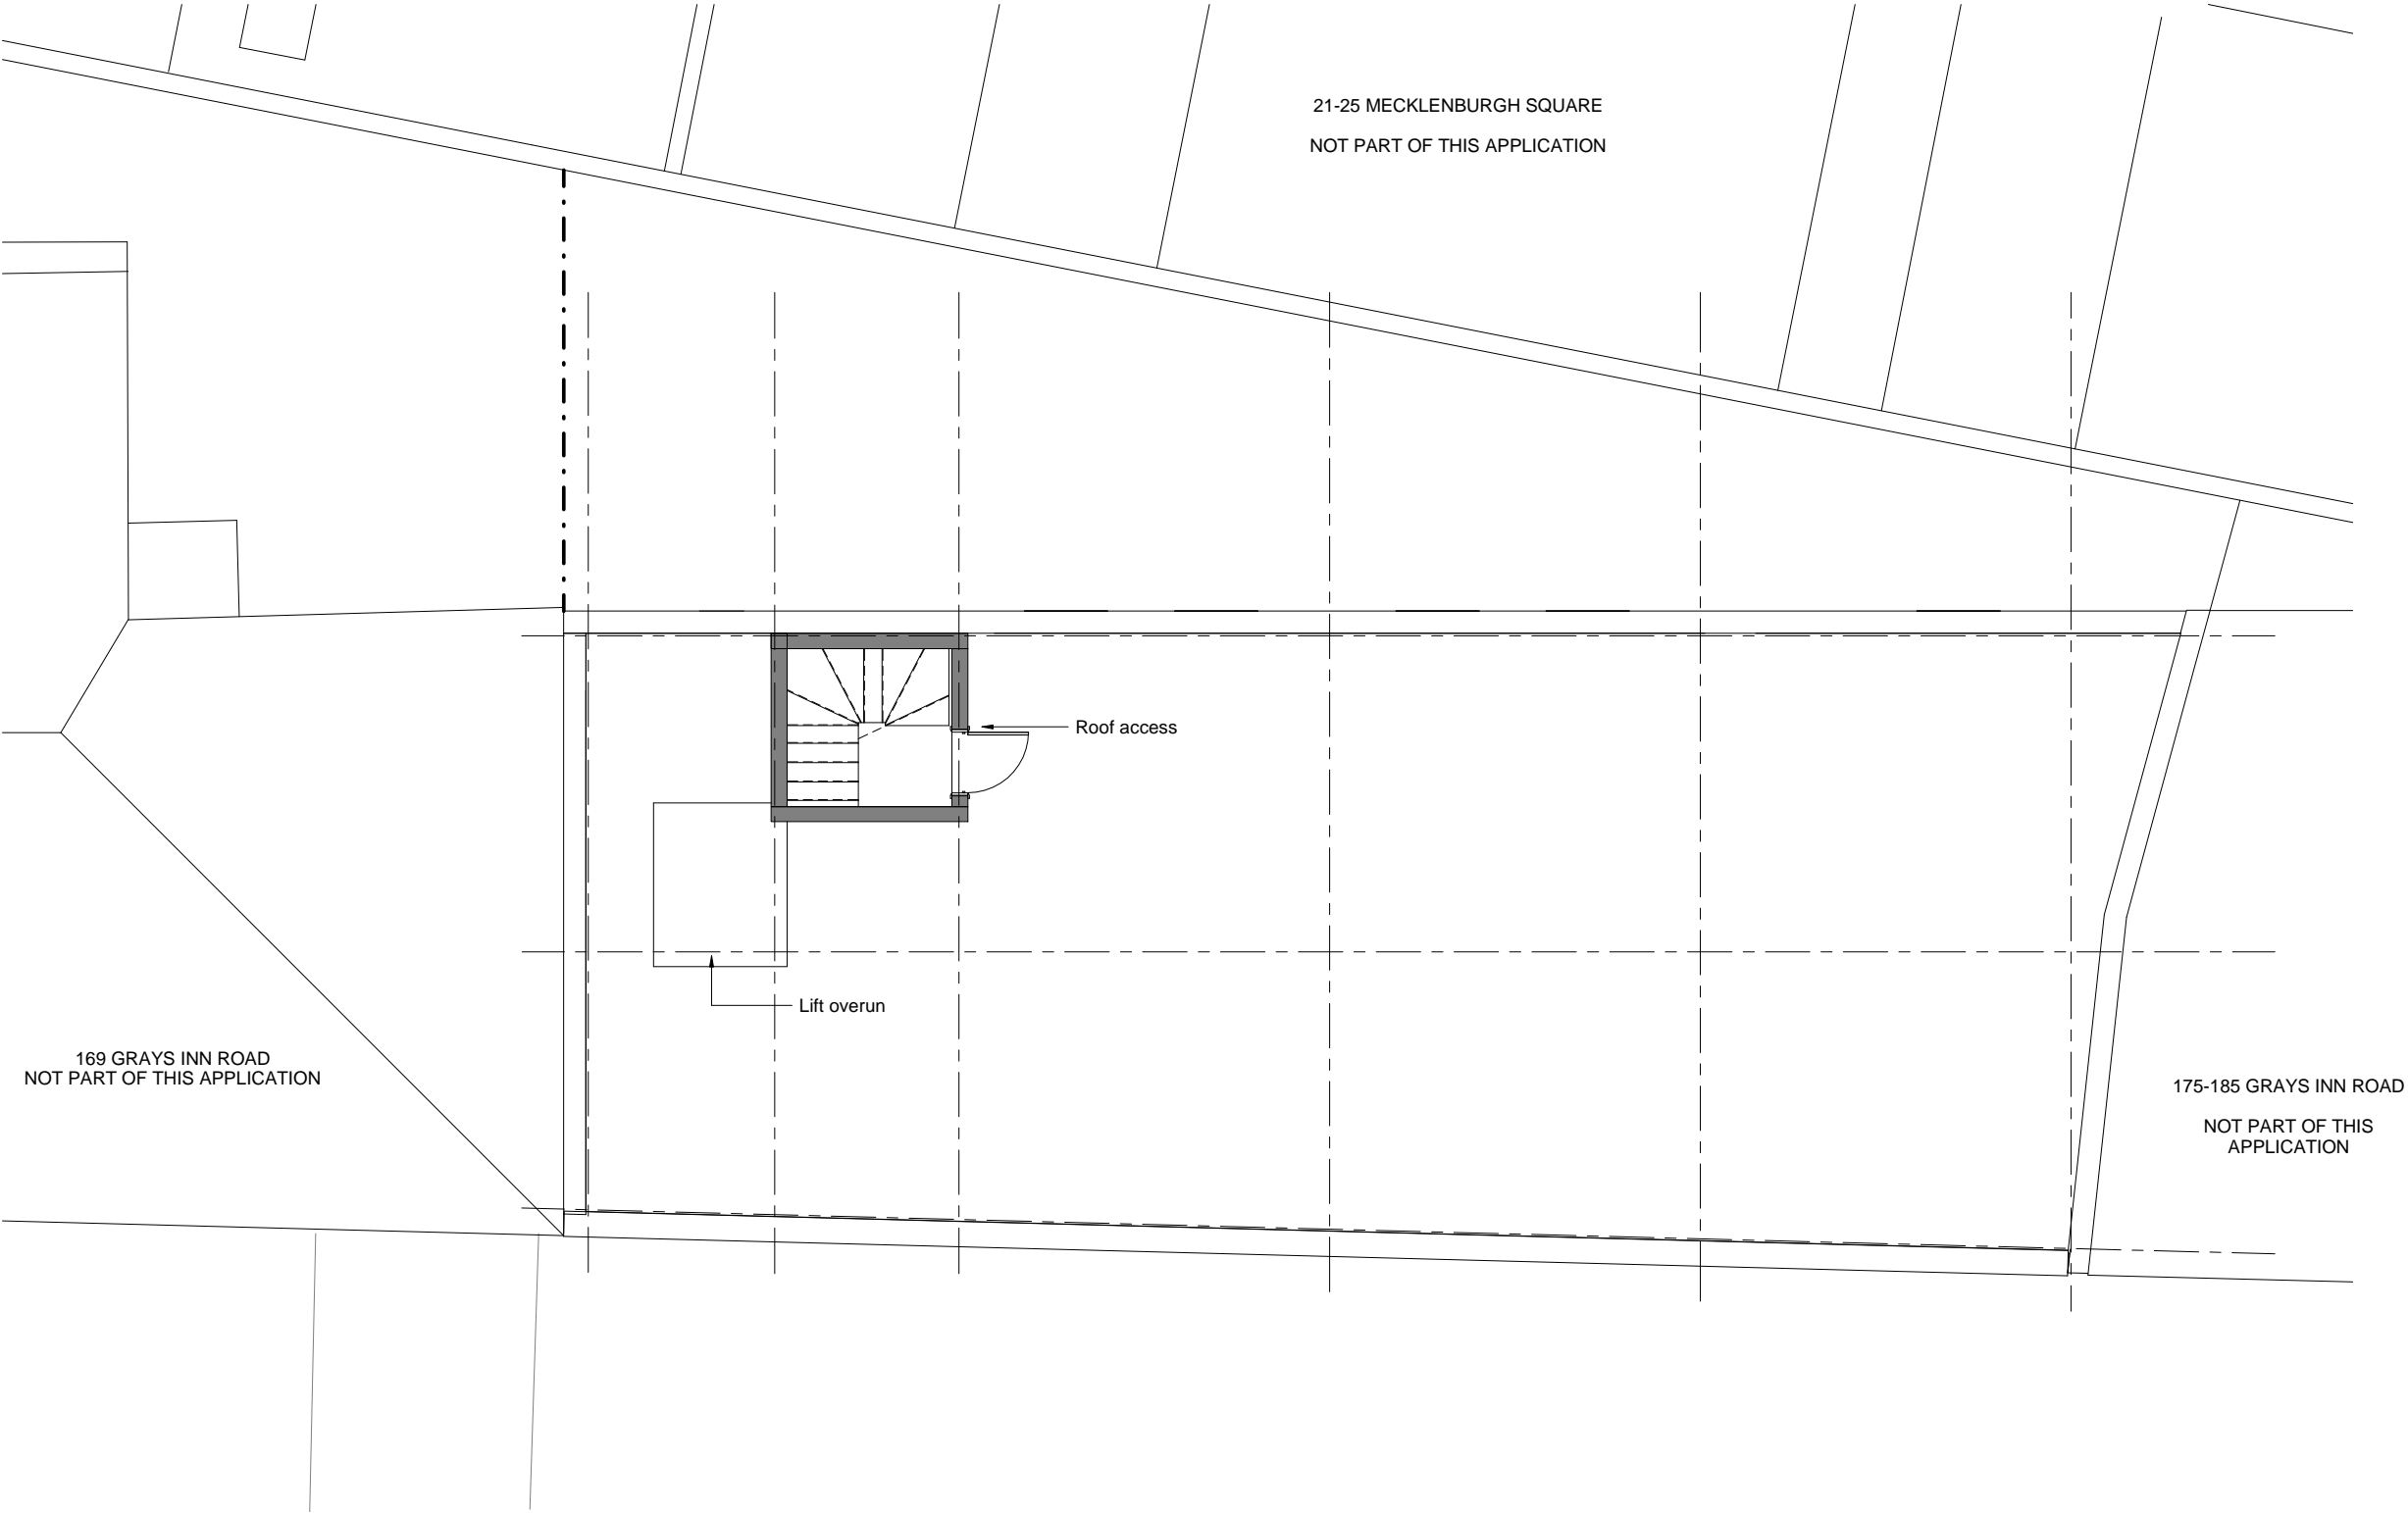

VISUAL SCALE 1:50 @ A1

PLANNING

Osel architecture

PROJECT:
171-173 Gray's Inn Road

CLIENT:
Domus Developments Ltd

DRAWING:
Proposed Roof Plan

DRAWING No:
E18-024/PRP004

REV:
A

SCALE: 1 : 50 @ A1
DRAWN: LN/ CP/ Date 11.09.18
CHECKED: ŽK Date 11.09.18

Proposed Roof Plan
1 : 50 @ A1 _ 1:100 @ A3