


THE CONTRACTOR MUST VERIFY ALL DIMENSIONS ON SITE BEFORE MAKING SHOP DRAWINGS OR COMMENCING WORK OF ANY KIND. NO DIMENSIONS TO BE SCALED FROM THIS DRAWING.

No.	Date	Description
A	28.05.19	Design Development
B	13.08.19	Amendments to proposed plant and elevation

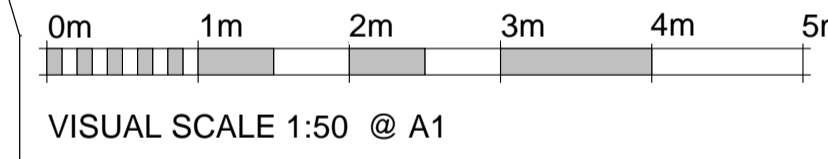

PLANNING

Osel architecture

PROJECT:
171-173 Gray's Inn Road

CLIENT:
Domus Developments Ltd

DRAWING:
Proposed Front Elevation

DRAWING No:
E18-024/PRE001

REV:
B

SCALE: 1 : 50 @A1

DRAWN: LN / ZK Date -


CHECKED: - Date -

26 Oldbury Place, London W1U 5PR Tel:020 7224 2447 Fax:020 7224 2997
E-mail: admin@oselarch Web: www.oselarchitecture.co.uk
© COPYRIGHT EXISTS ON THE DESIGNS AND INFORMATION SHOWN ON THIS DRAWING

Proposed Front Elevation
1 : 50 @ A1 _ 1:100 @ A3

THE CONTRACTOR MUST VERIFY ALL DIMENSIONS ON SITE BEFORE MAKING SHOP DRAWINGS OR COMMENCING WORK OF ANY KIND. NO DIMENSIONS TO BE SCALED FROM THIS DRAWING.

No.	Date	Description
A	28.05.19	Design Development
B	06.06.19	Design Development
C	13.08.19	Amendments to proposed plant and elevation

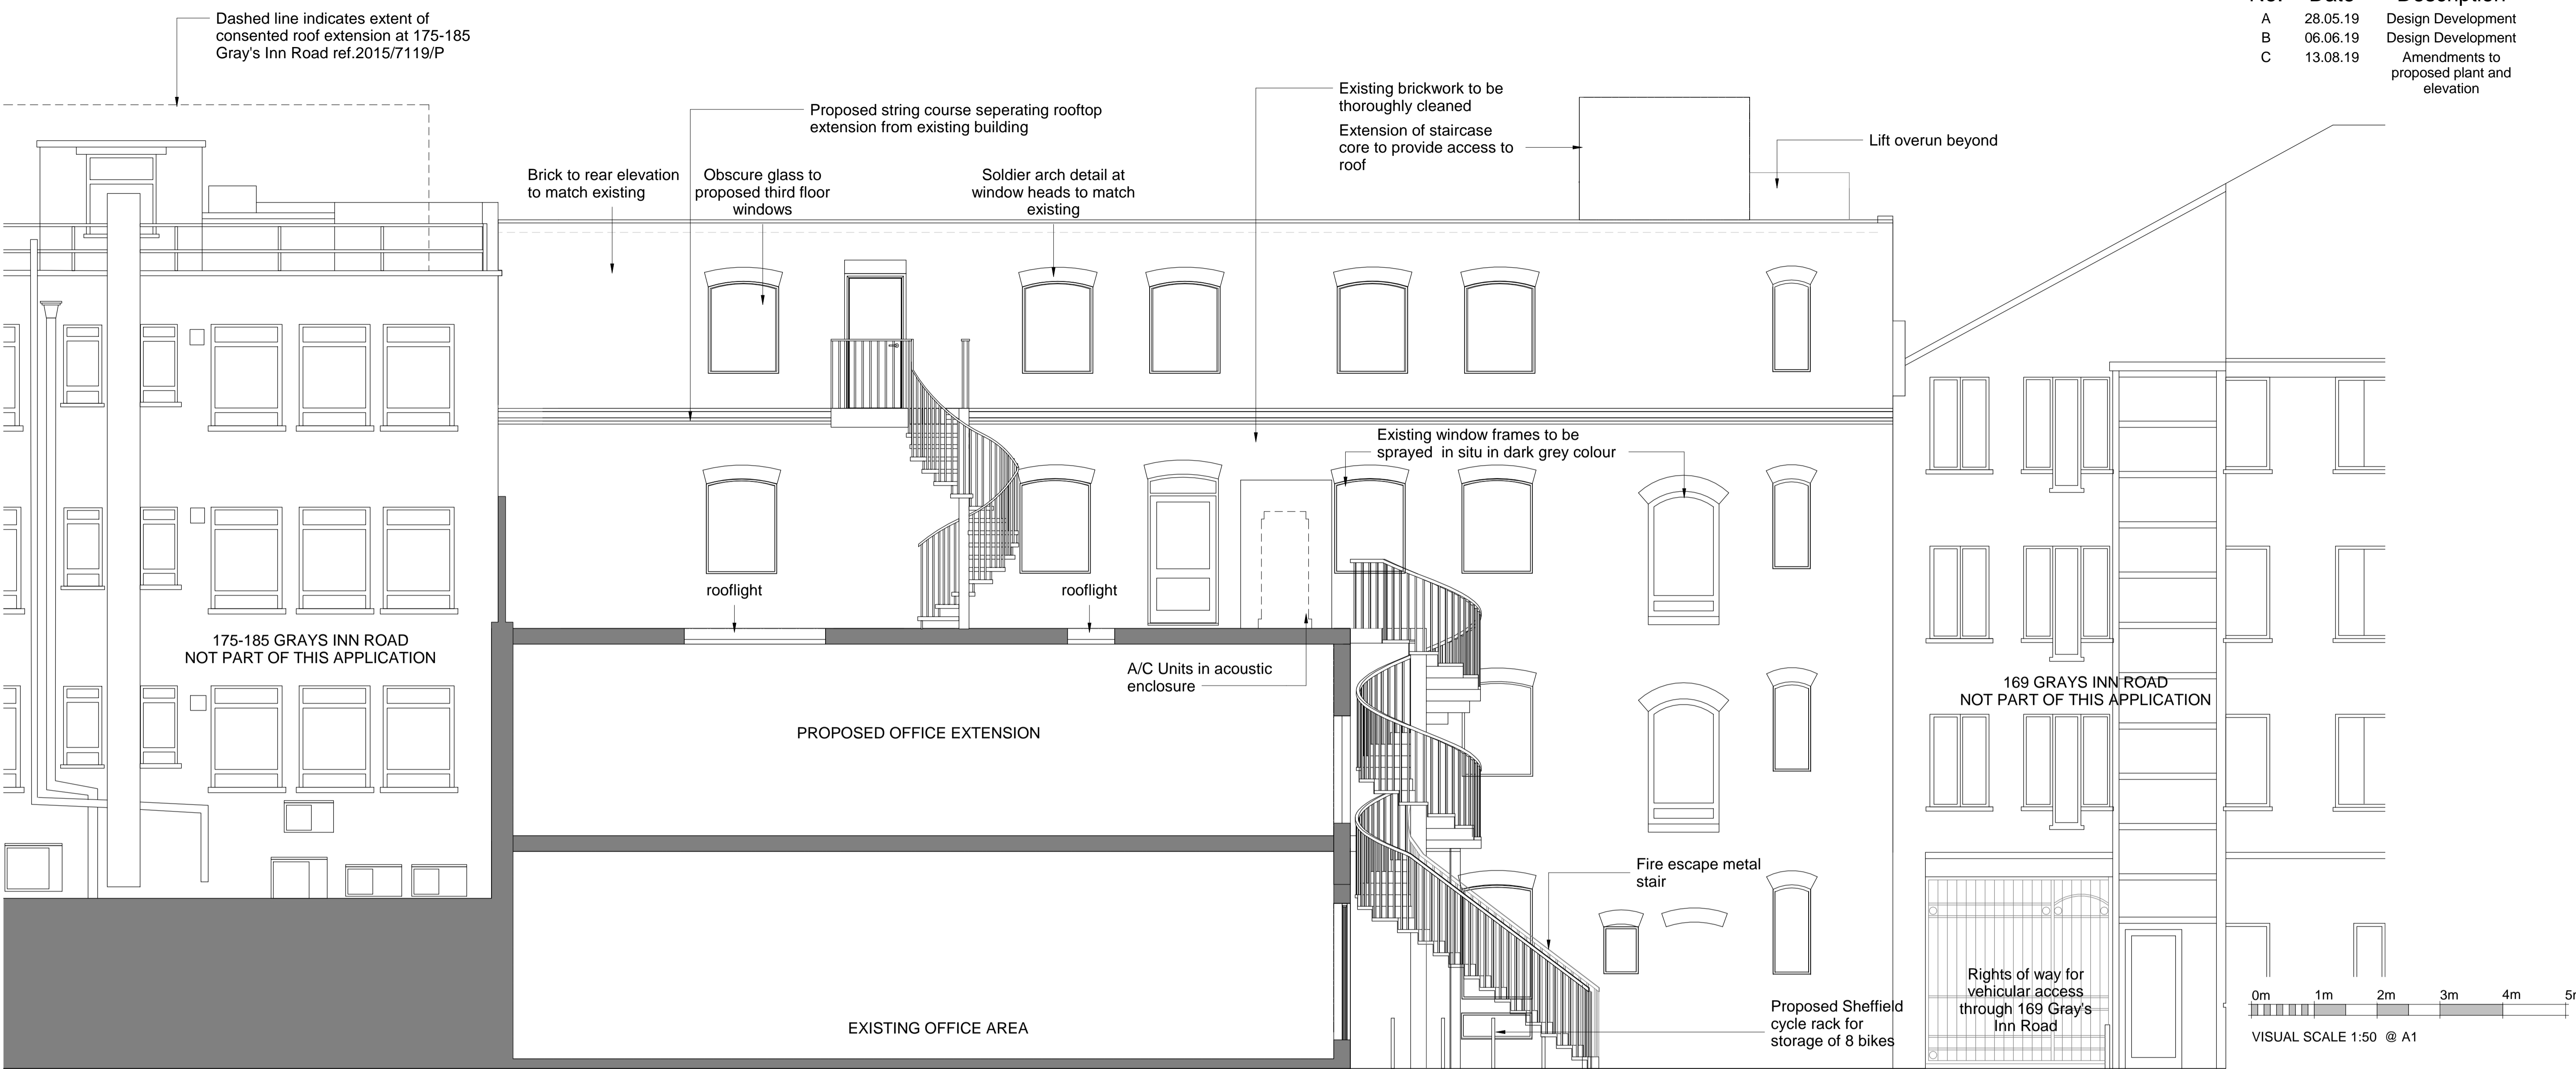

PLANNING

Osel architecture

PROJECT:
171-173 Gray's Inn Road

CLIENT:
Domus Developments Ltd

DRAWING:
Proposed Rear & Side Elevations

DRAWING No:
E18-024/PRE002

REV:
C

SCALE: 1 : 50 @A1

DRAWN: LN Date 09/13/18

CHECKED: ZK Date 09/13/18

26 Oldbury Place, London W1U 5PR Tel:020 7224 2447 Fax:020 7224 2997
E-mail: admin@oselarch Web: www.oselarchitecture.co.uk
© COPYRIGHT EXISTS ON THE DESIGNS AND INFORMATION SHOWN ON THIS DRAWING

Proposed Rear Elevation
1 : 50 @ A1 _ 1:100 @ A3