




**LOCATION PLAN, SCALE 1:1250**

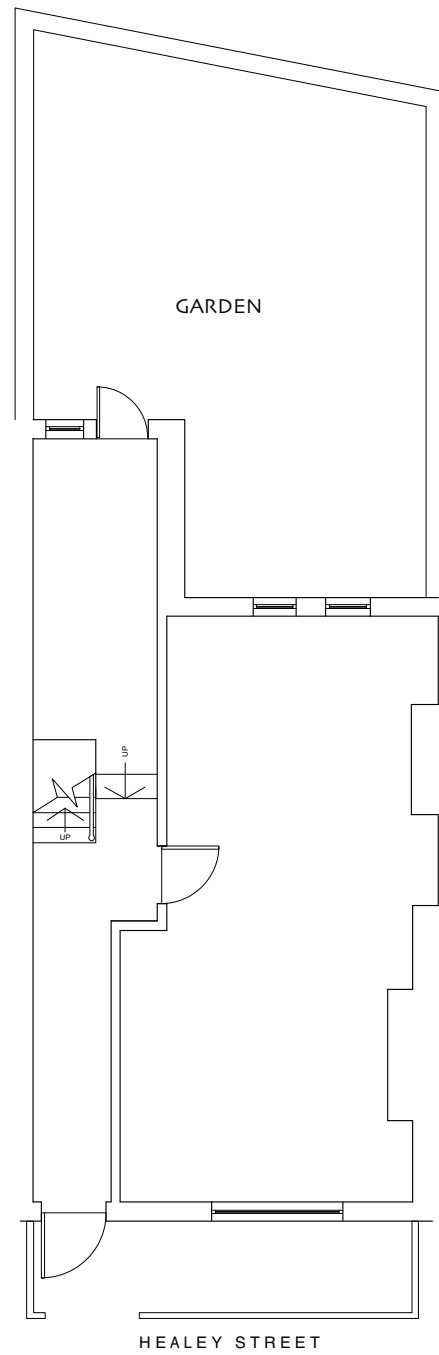


**GROUND FLOOR PLAN, SCALE 1:100**

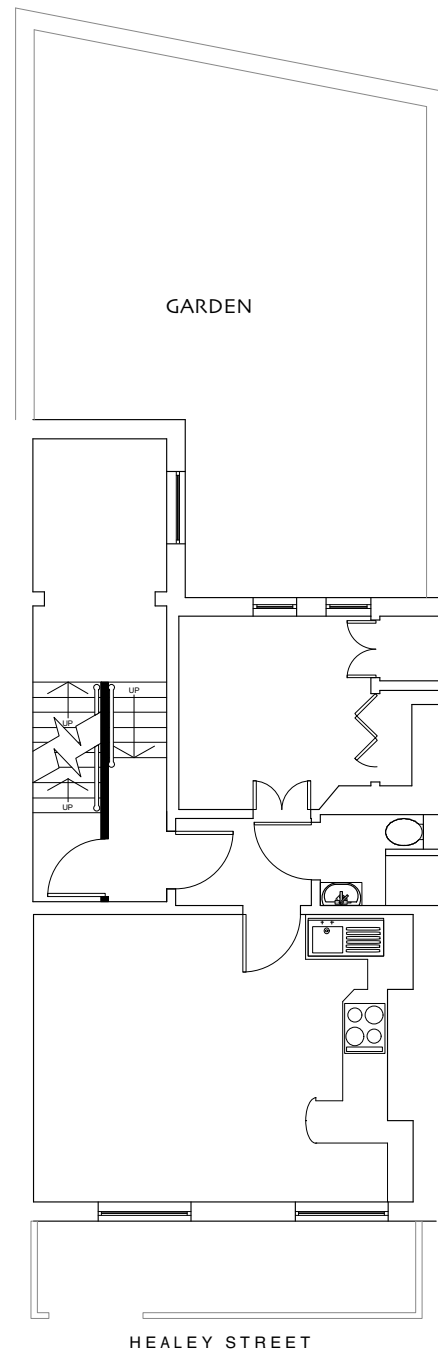


**FIRST FLOOR PLAN, SCALE 1:100**

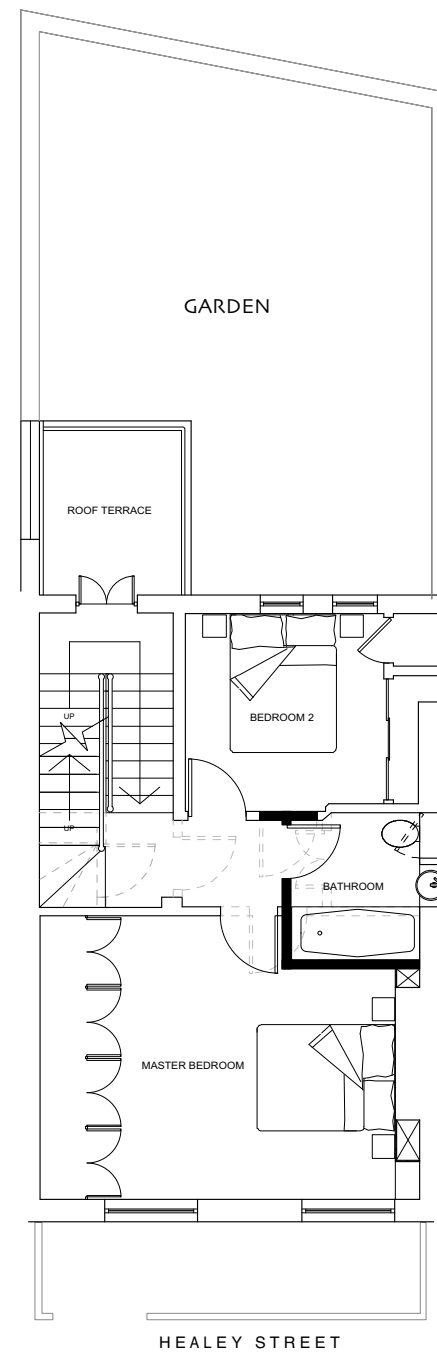

**SECOND FLOOR PLAN, SCALE 1:100**

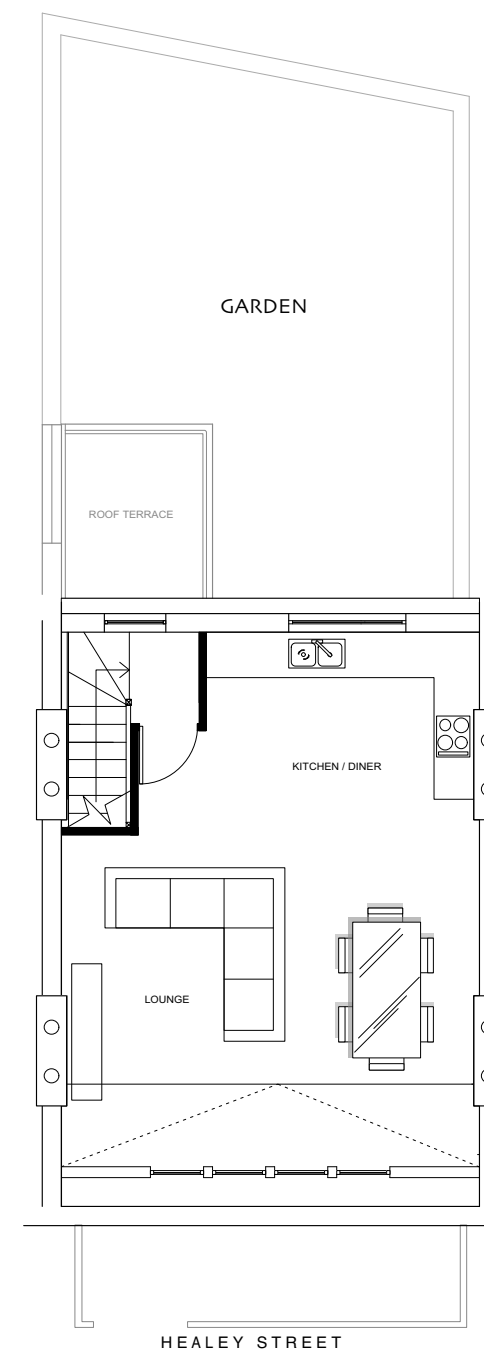

**PROPOSED MANSARD LOFT SPACE, SCALE 1:100**

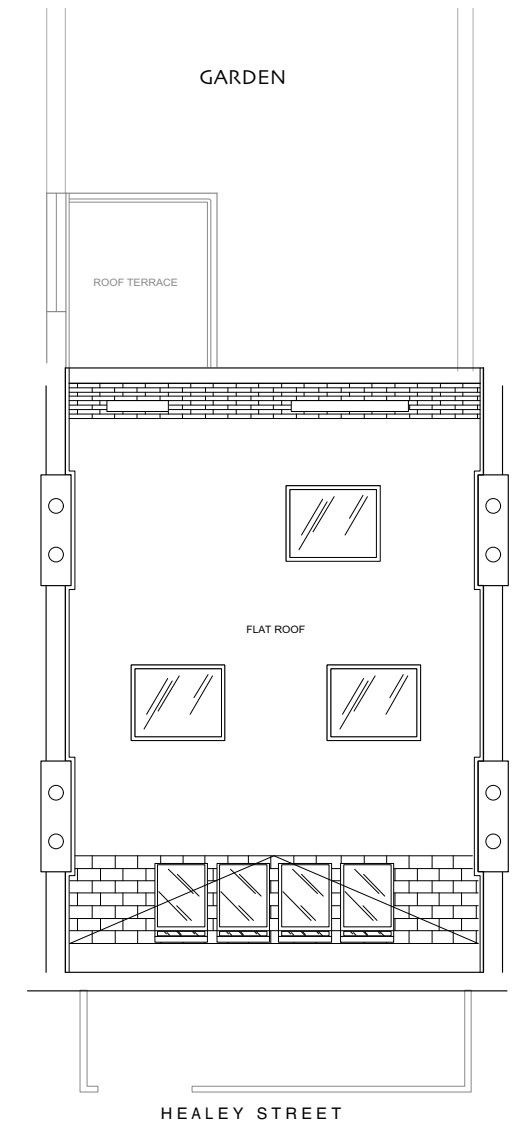

**PROPOSED ROOF PLAN, SCALE 1:100**

# CAROL MOORE - MARTIN


27 BEVERLEY ROAD, RUISLIP, HA49AL  
 TELEPHONE +44(0)1895634190 MOBILE 07427571624  
 EMAIL MOORE.MARTIN@AOL.COM

Revision	Date	Notes
A	23-01-2018	Amendment to number and size of windows to front elevation
B	31-01-2018	- Amendment to stair arrangement between upper level and mansard development - Amendment to stair lobby arrangement at mansard level
C	06-03-2018	- 2 No. Roof lights to front of roof, repositioned to suit structural engineers drawing.
D	20-06-2018	- 4 No. Front facing mansard level windows reduced in width and arranged closer together
E	27-06-2018	- 4 No. Front facing mansard level windows reduced in width and height and arranged closer together


Revision	Date	Notes

Drawn	<b>CMD</b>
Check	-
Scale	<b>AS STATED @ A3</b>
Date	<b>October 2016</b>


Drawing Title	<b>Proposed Floor Plans</b>	Job Number	<b>0083</b>
Project	<b>13 Healey Street NW1 8SR</b>	Drawing Number	<b>003e</b>
Client	<b>Mr. J Reading</b>	Rev	

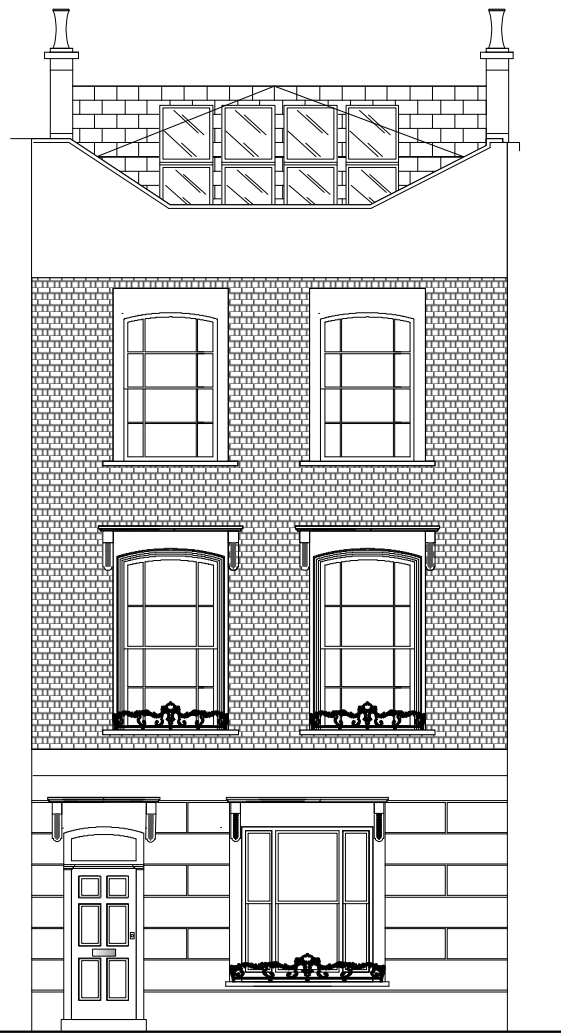


**PROPOSED FRONT ELEVATION , SCALE 1:100**

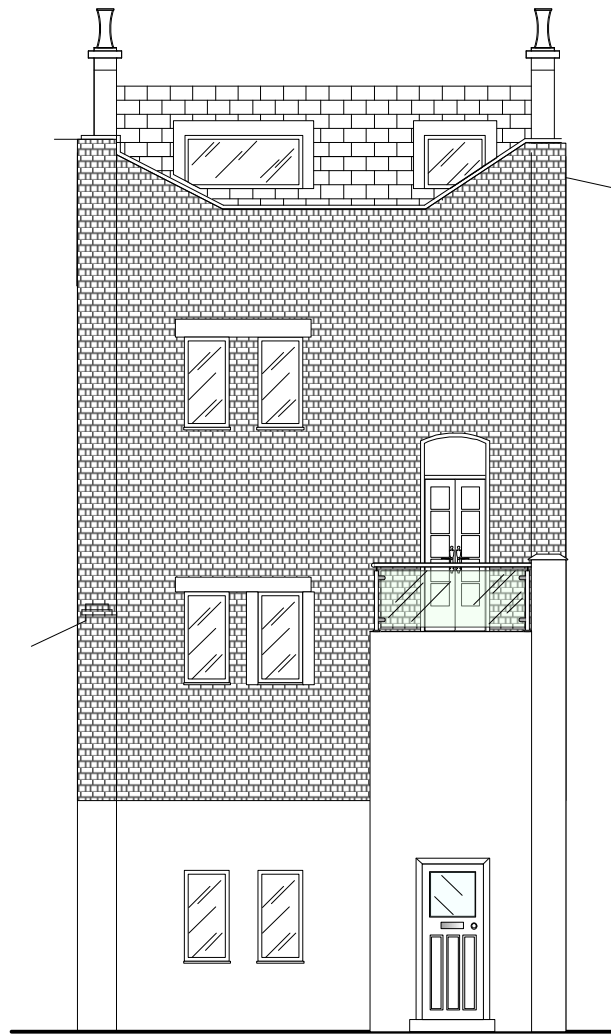

**PROPOSED REAR ELEVATION , SCALE 1:100**

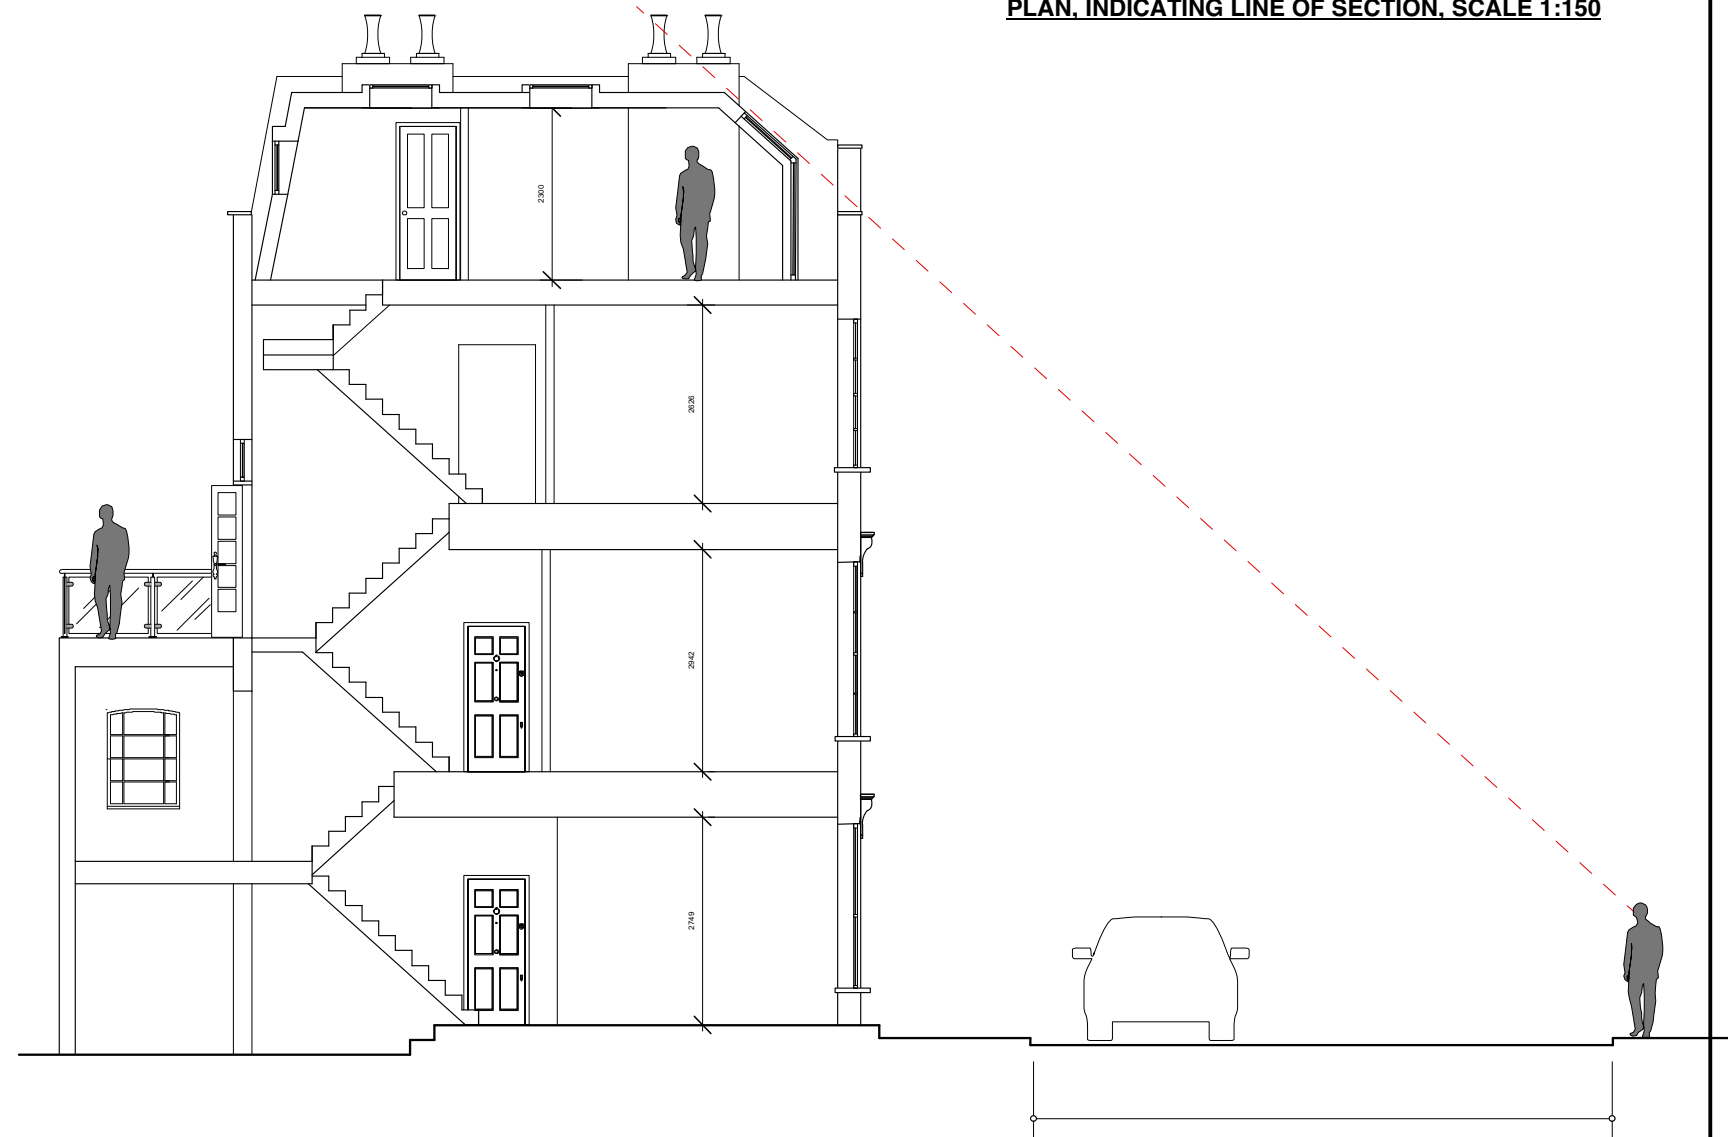

**PROPOSED SECTION THROUGH. SCALE 1:100**

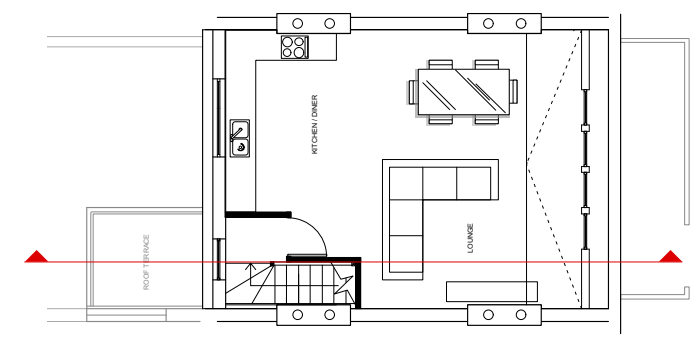

**PLAN, INDICATING LINE OF SECTION, SCALE 1:150**

# CAROL MOORE - MARTIN

27 BEVERLEY ROAD, RUISLIP, HA49AL  
 TELEPHONE +44(0)1895634190 MOBILE 07427571624  
 EMAIL MOORE.MARTIN@AOL.COM

Revision	Date	Notes
A	23-01-2018	Amendment to number and size of windows to front elevation
B	06-03-2018	- 2 No. Roof lights to front of roof, repositioned to suit structural engineers drawing.
C	20-06-2018	- 4 No. Front facing mansard level windows reduced in width and arranged closer together
D	27-06-2018	- 4 No. Front facing mansard level windows reduced in width and height and arranged closer together

Revision	Date	Notes

Drawn	<b>CMD</b>
Check	-
Scale	<b>AS STATED @ A3</b>
Date	<b>June 2016</b>

Drawing Title	<b>Proposed Elevations</b>	Job Number	<b>0083</b>
Project	<b>13 Healey Street NW1 8SR</b>	Drawing Number	<b>004d</b>
Client	<b>Mr. J Reading</b>	Rev	