





5 Proposed Front Elevation
1:50




6 Proposed Rear Elevation
1:100



7 Proposed Side Elevation
1:100

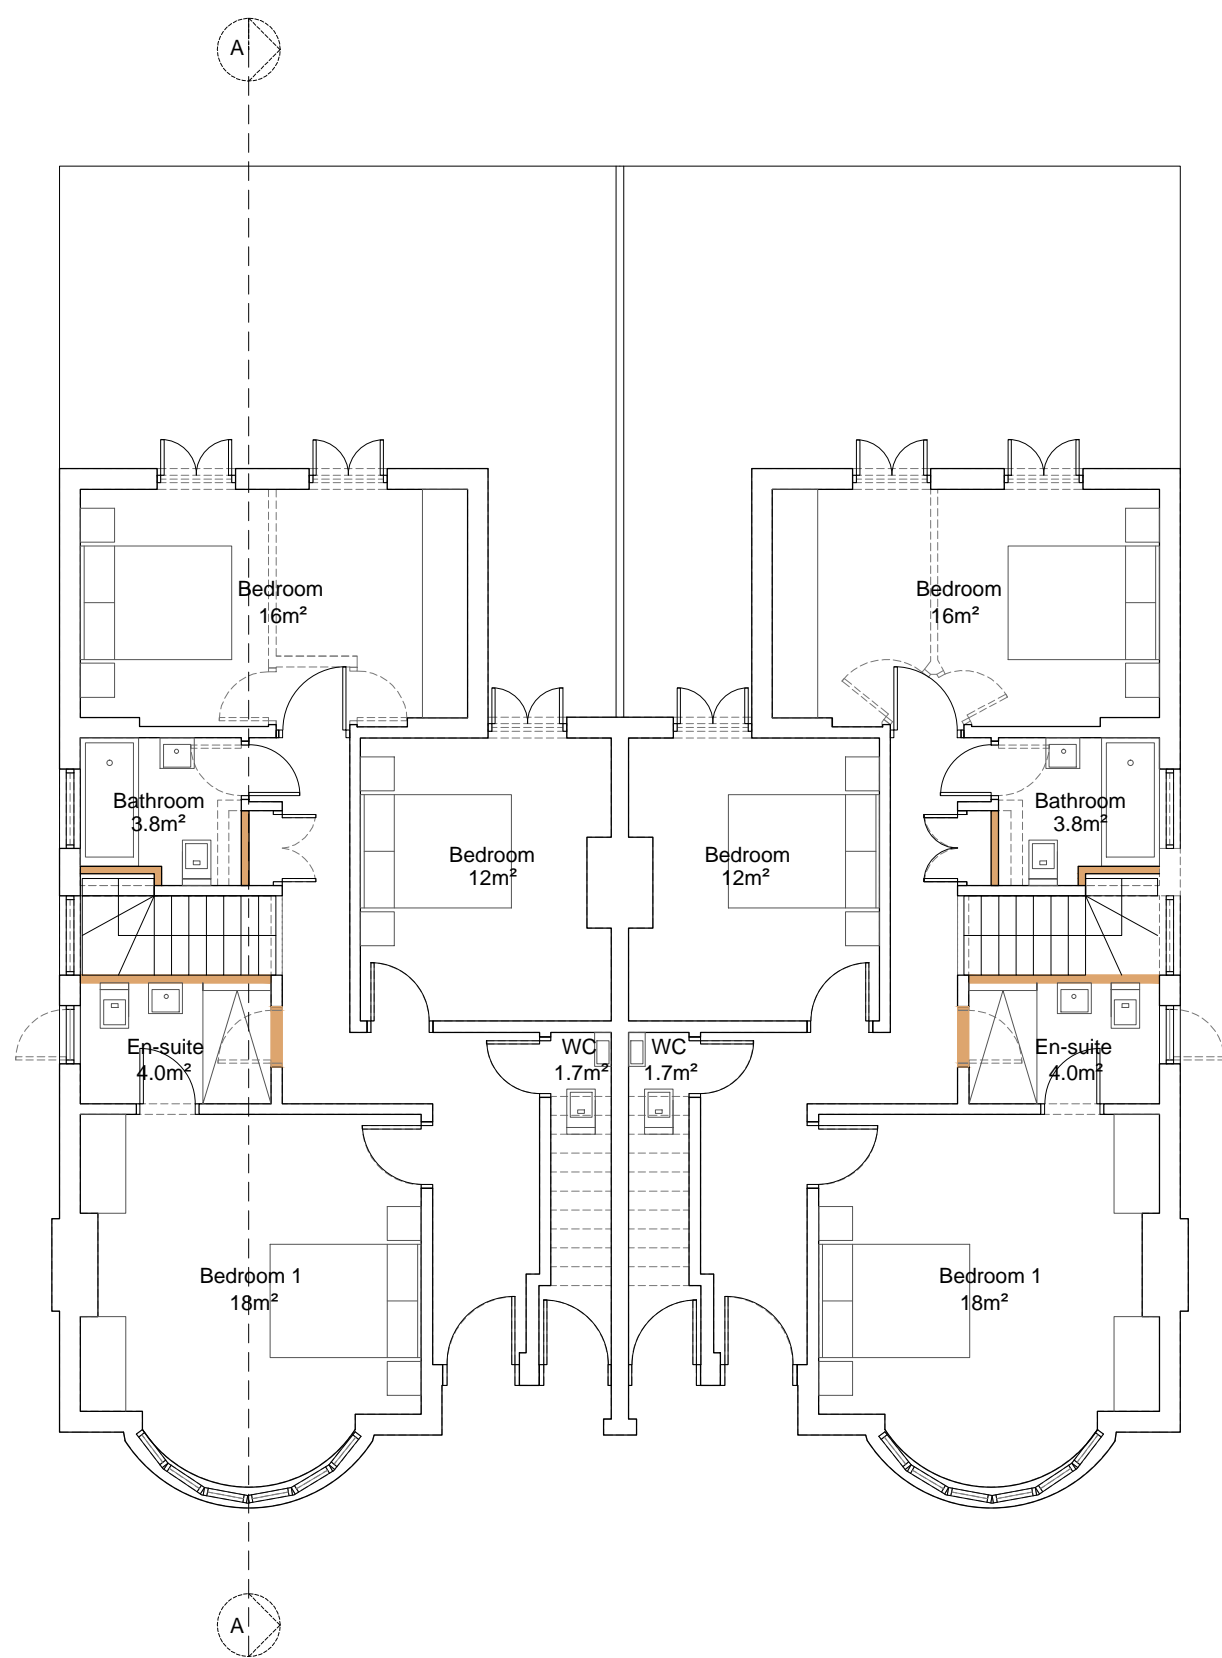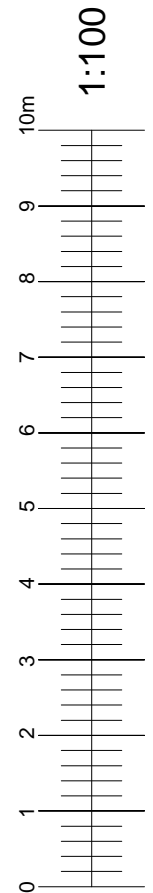


1 Proposed Ground Floor Plan
1:100

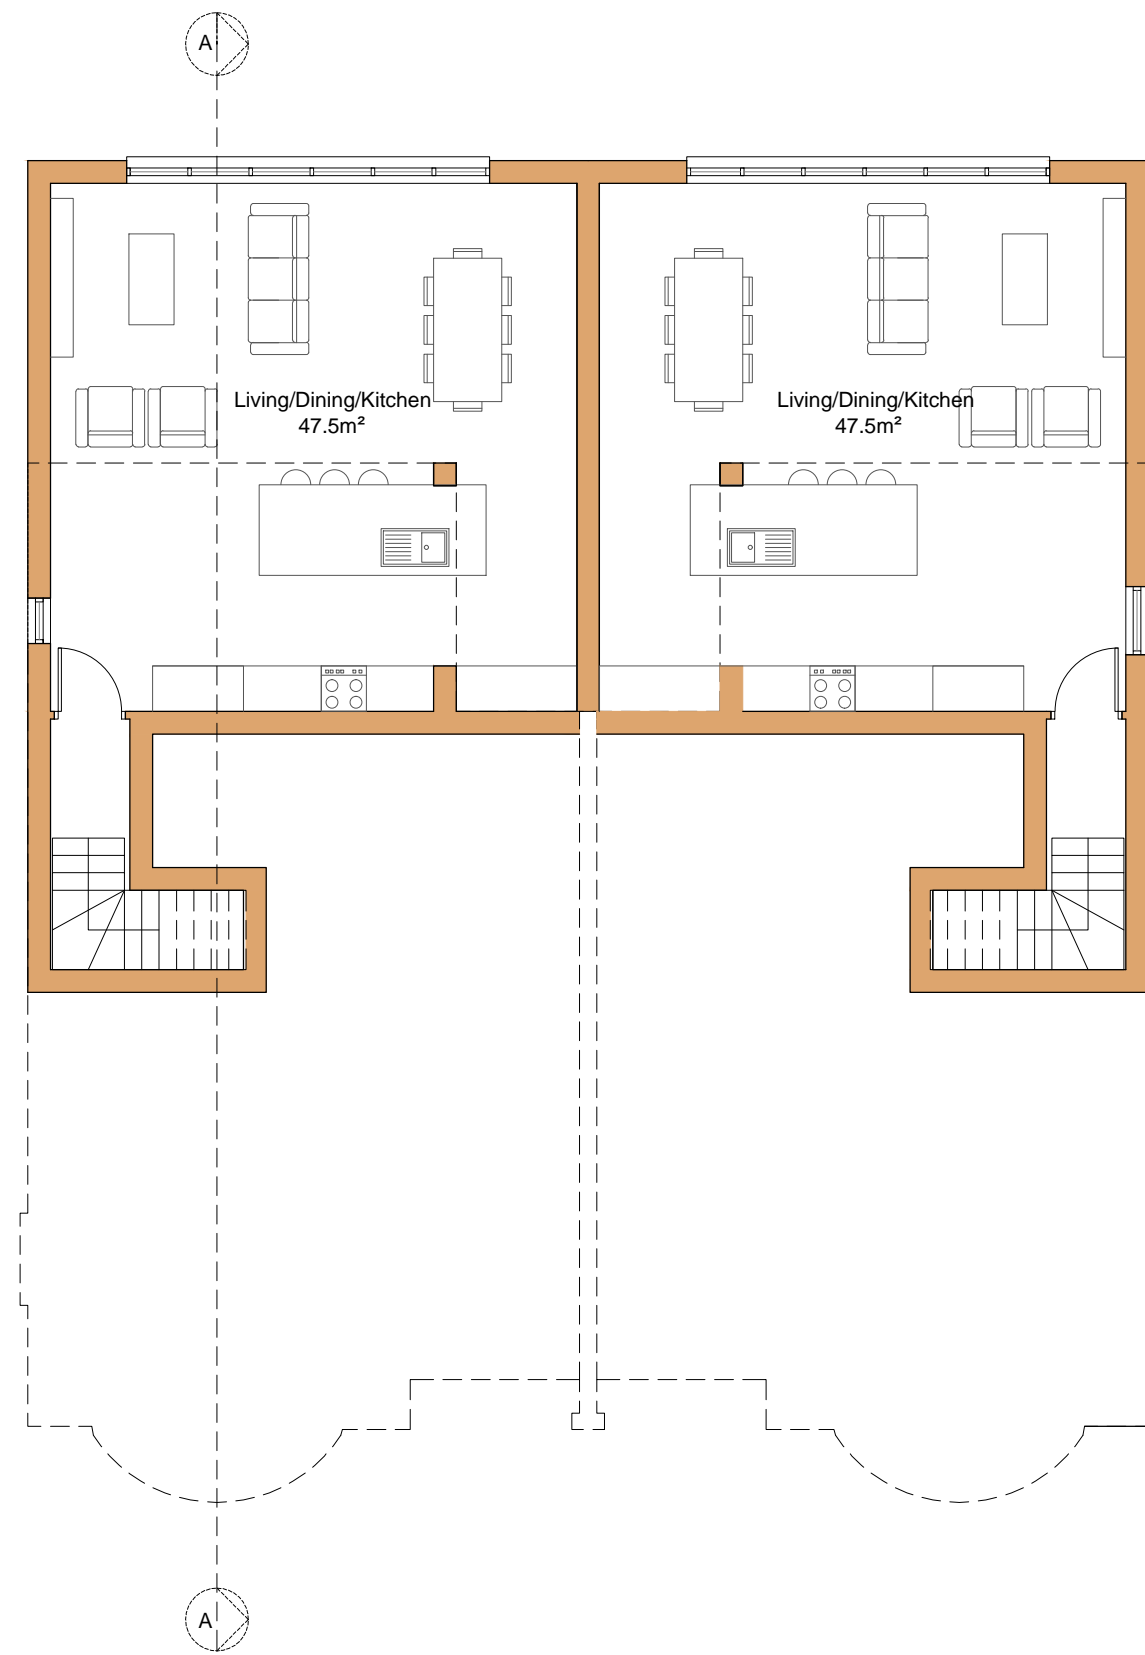

2 Proposed Lower Ground Floor Plan
1:100



4 Proposed Side Elevation
1:100

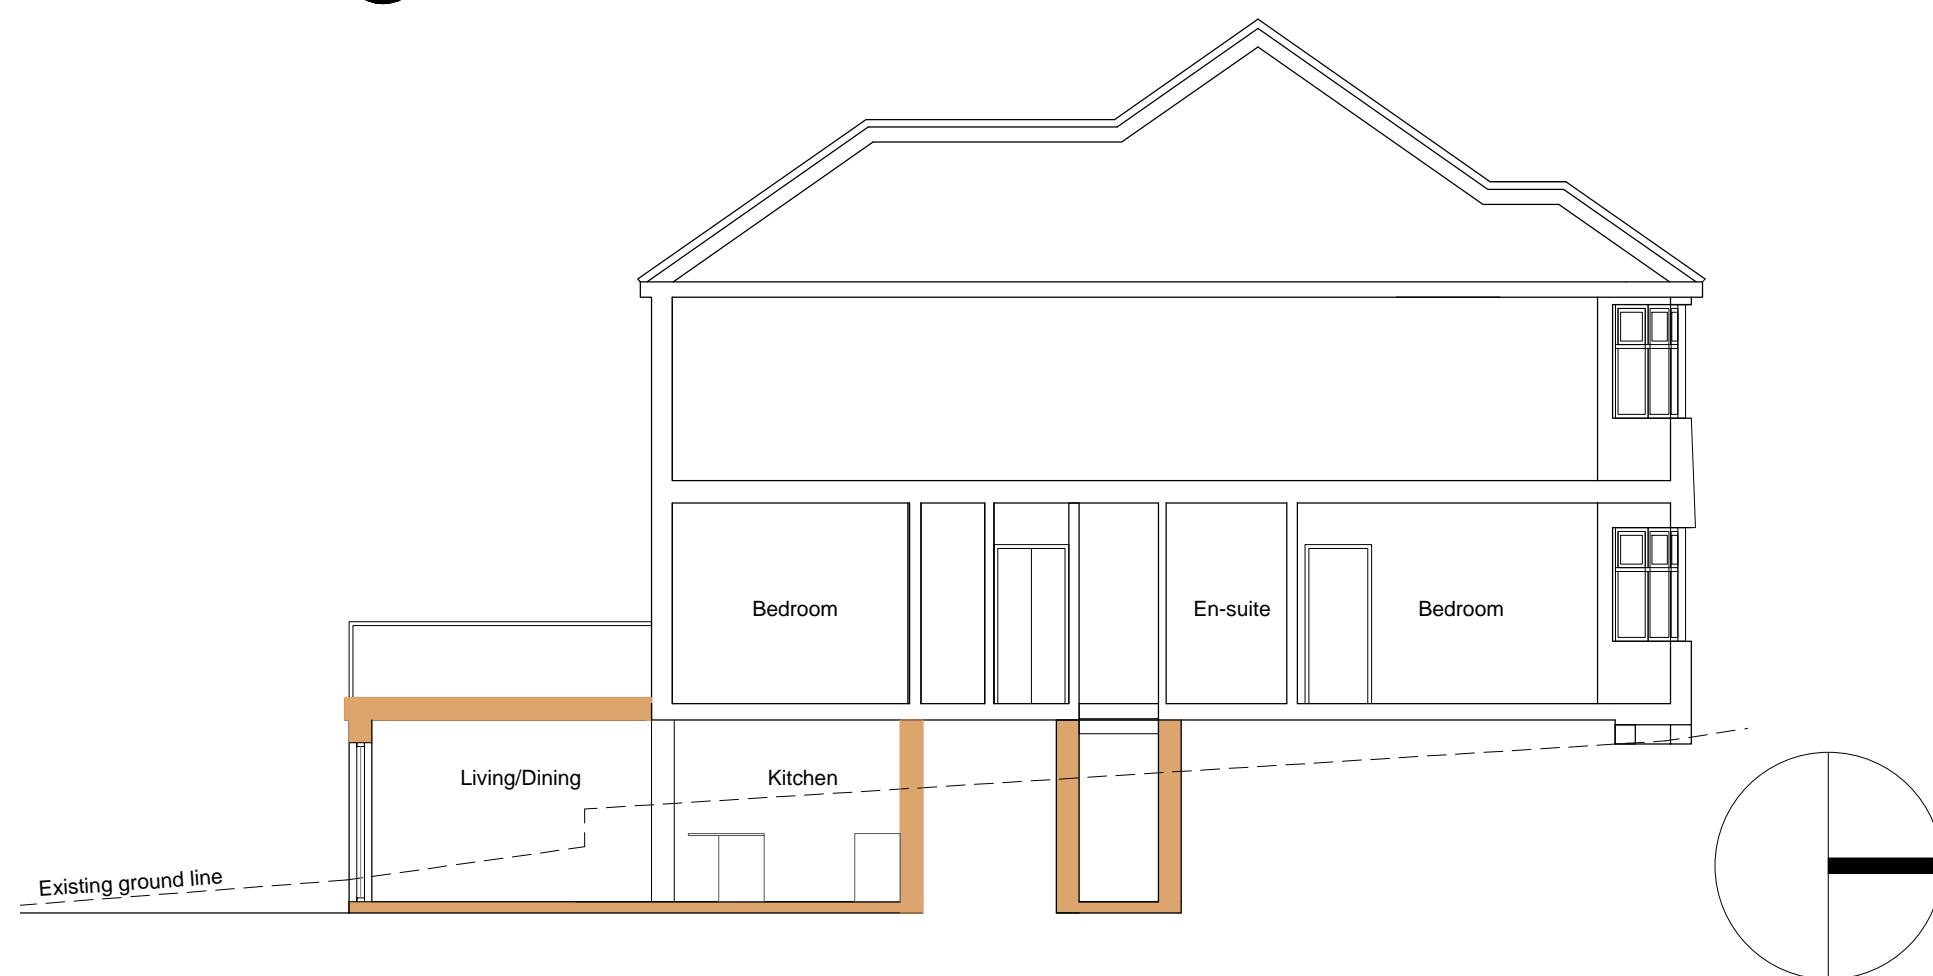

3 Proposed Section A-A
1:100

dpa ARCHITECTS
INTERIOR DESIGNERS
PARTY WALL SURVEYORS
PLANNING CONSULTANTS

Hertfordshire Office
25 Tudor Hall
Brewery Road
Hoddesdon, Herts
EN11 8FP

London Office
9 Devonshire square
London
EC2M 4YF

RIBA 01992 469001
info@dpa-architects.co.uk
www.dpa-architects.co.uk

Site address	32 and 34A Bramshill Gardens Highgate London NW5 1JH
Project Description	Lower Ground Floor Extension to Create New Living Space, and Front Landscaping Works
Drawing Title	Proposed Plans and Elevations
Drawn	EKS
Checked by	DP
Issued for	Client Approval
Scale	1:100 @ A1
Drawing No.	1433_303_Rev A
Date	June 2019
Revisions	A - Section added