



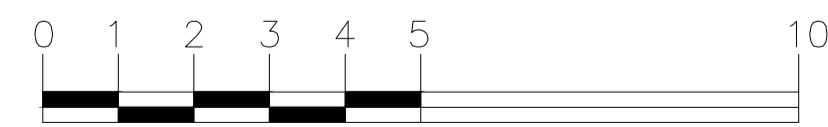

1 : 1250 LOCATION PLAN

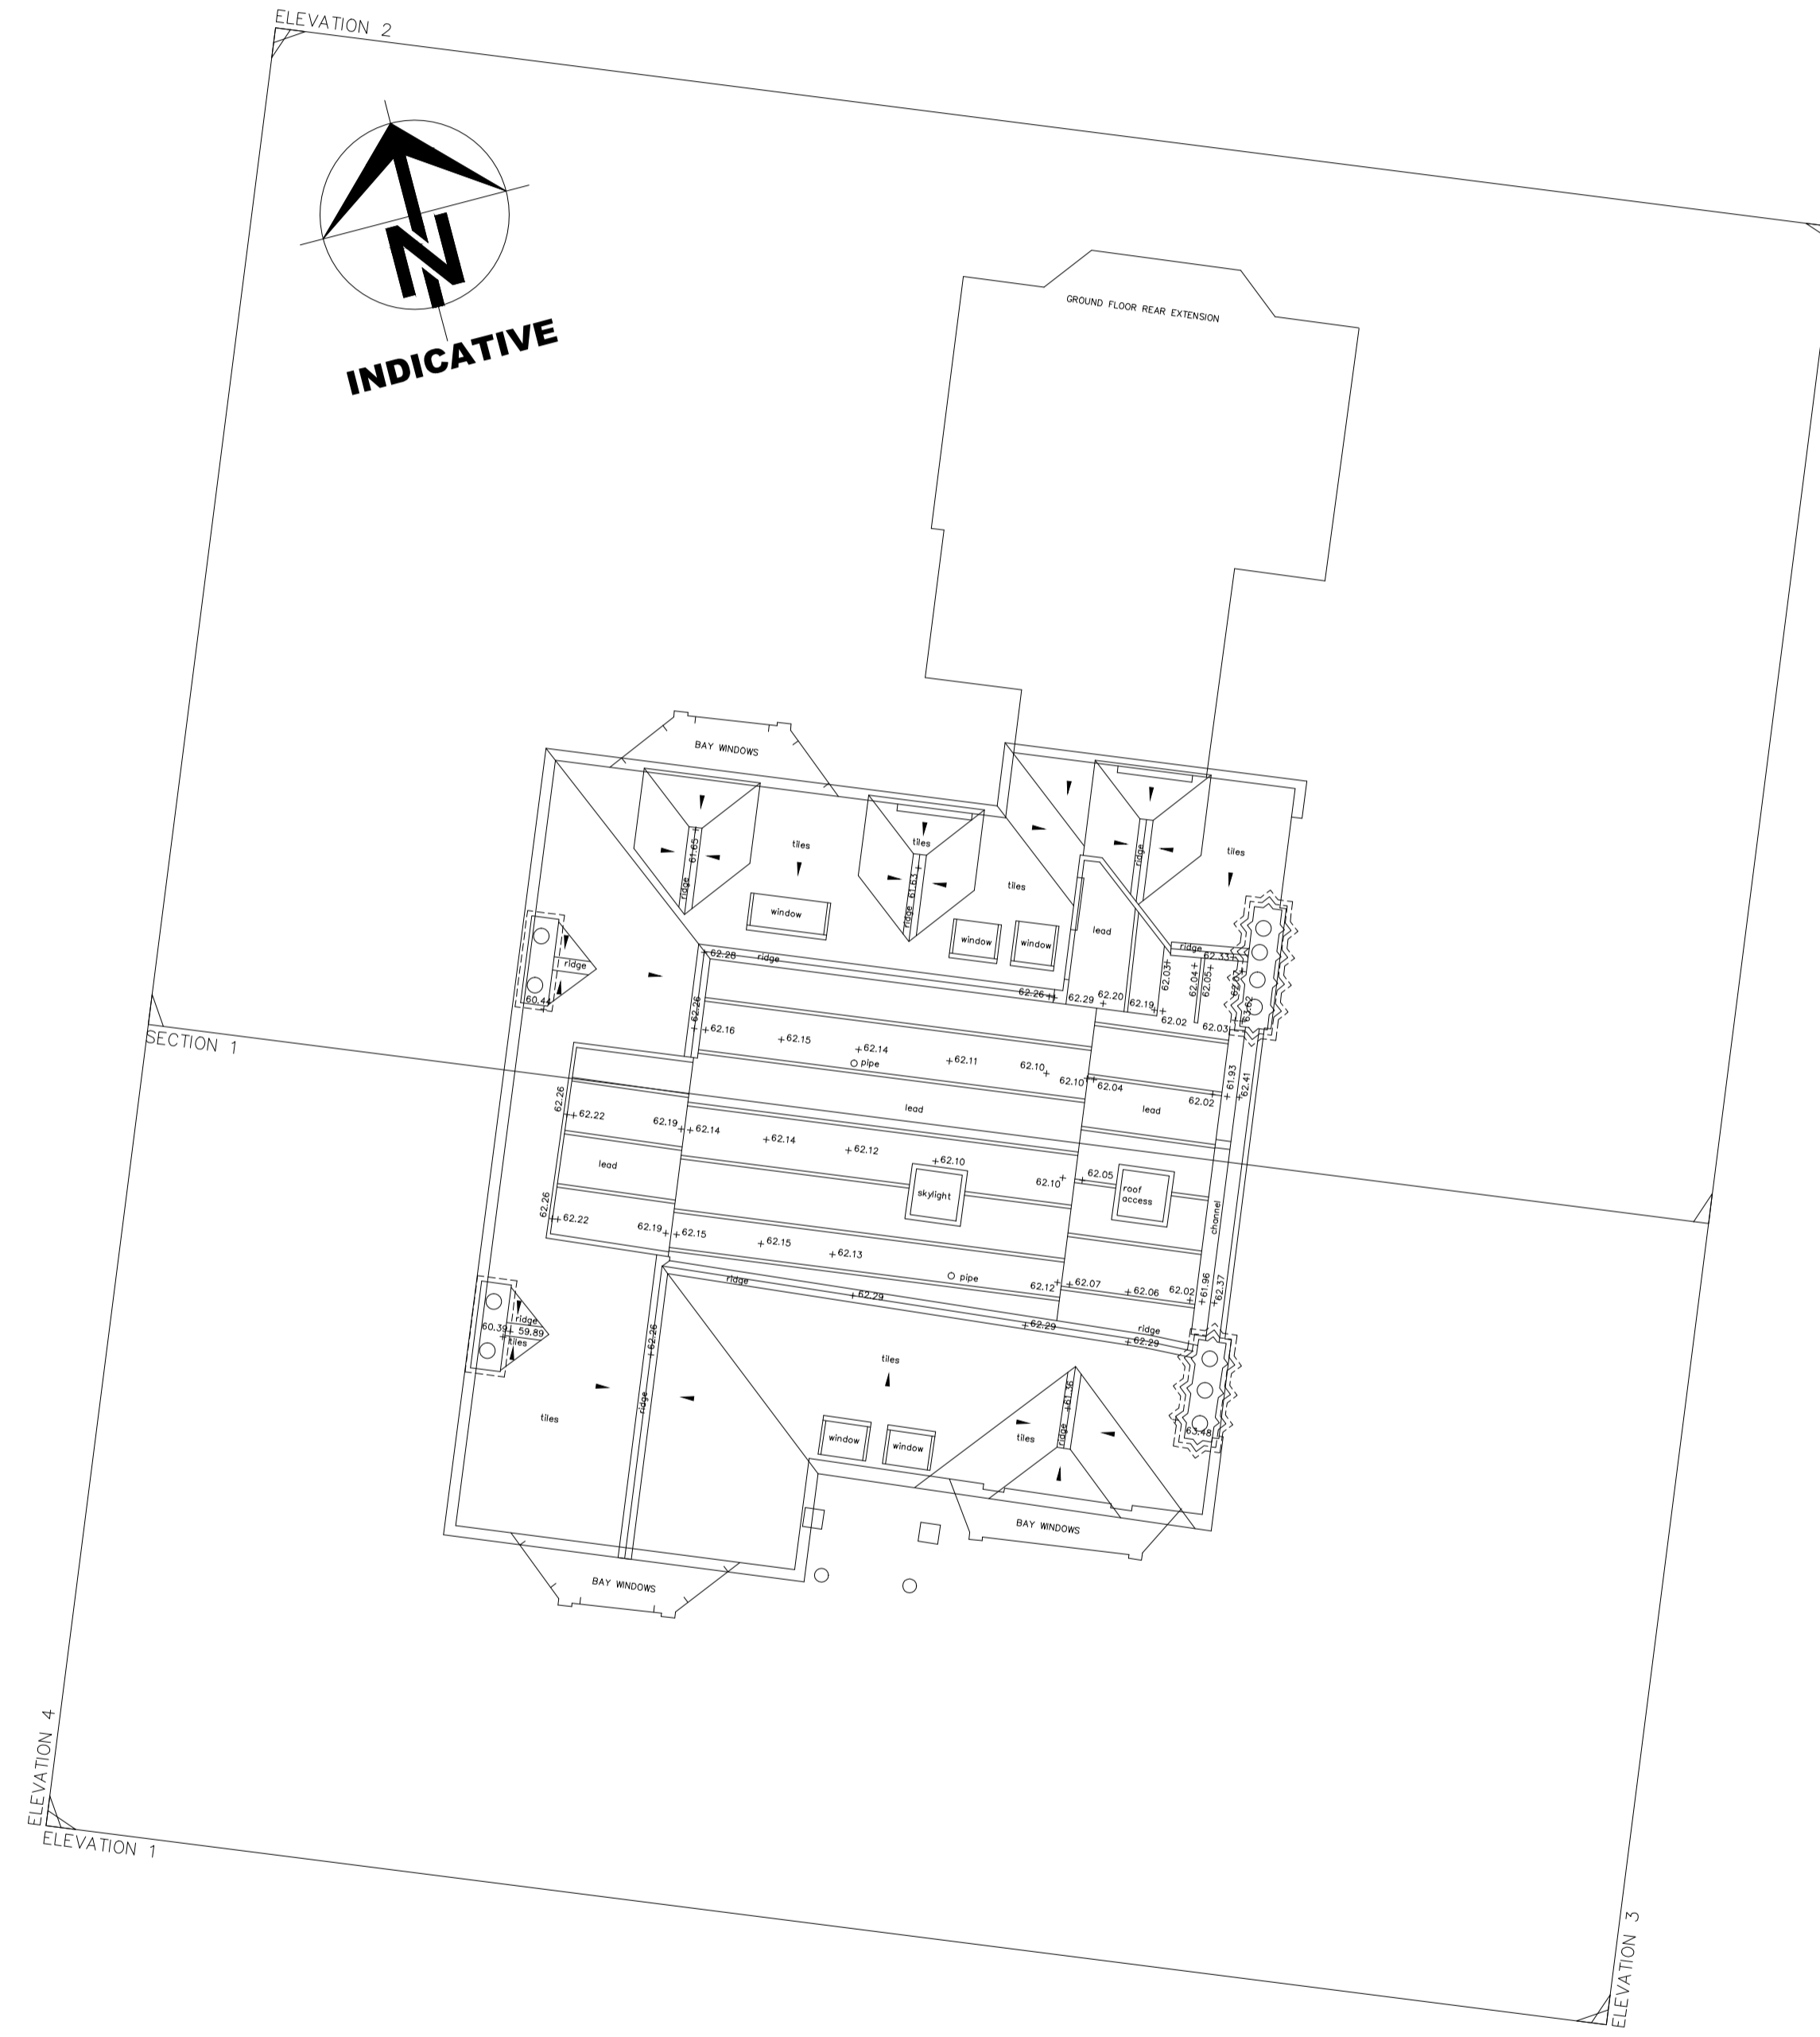

As determined by RICS guidelines, this survey has a presentation scale of 1:100. Interrogated dimensions will be within tolerance for this and smaller scales only.
Do Not Scale From Paper Copies

Rev.	Notes:	Date
------	--------	------

LEGEND

When viewing individual elements please ensure that all layers beginning "C" are turned on & thawed, as well as the relevant floor prefix. e.g. "1" for first floor

Layer control	Elevation / Section	Drawing Annotation
B : Basement	B : Brick	elev_1_b : Brick heights above FFL to
G : Ground	P : Partition	elev_1_p : Partitions
1 : First	O : Overheads	elev_1_o : Text
2 : Second	R : Ramps/Steps	elev_2_r : Window
3 : Third	S : Services	sec_3_s : Brick
4 : Fourth	W : Windows	sec_4_w : Partitions
5 : Fifth	L : Levels	sec_5_l : Text
6 : Sixth	T : Text	sec_6_t : Window
		sp : Spring Point
		sc : Structural Ceiling
		fc : False Ceiling

Symbols:-

Beam (Exposed)	Step Up
Beam (Hidden)	Slope Up
Section/Elevation line	Stair Cut
	Jamb
	Hinge
	Fit Mark

Example Level Annotation:-

T 00.00	Elevation Detail Levels
+ 00.00	Plan Detail Levels
+ [00.00]	Plan Soffit Levels



CSL SURVEYS (STEVENAGE) LTD
16 LEYDEN ROAD, STEVENAGE,
HERTFORDSHIRE, SG1 2BP
TEL: (01438) 728 441 FAX: (01438) 742 435
email: mail@cslsurveys.com
http://www.cslsurveys.com

Project
**47 LANCASTER GROVE
LONDON
NW3 4HB**

Title
**EXISTING
ROOF PLAN**

Client
BRAHM PROPERTY GROUP LTD

Project No	Revision	Dwg No.
14918G	F0	1 of 1
Plot Scale	Sheet Size	Date
1 : 100	A1	23/05/2018

Levels Related to front door step.
Value 50.00m (arbitrary)