




Ground Floor Plan  
As Existing - Scale 1:100

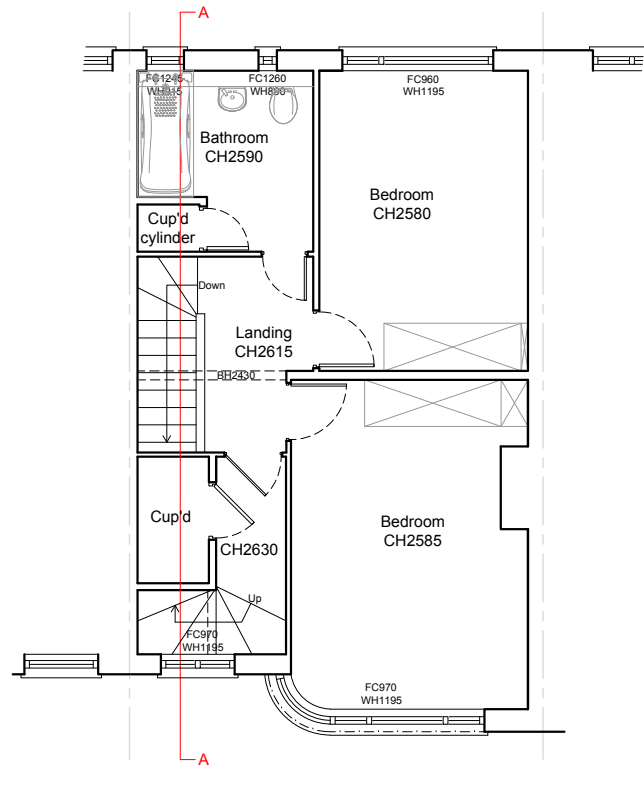

First Floor Plan  
As Existing - Scale 1:100

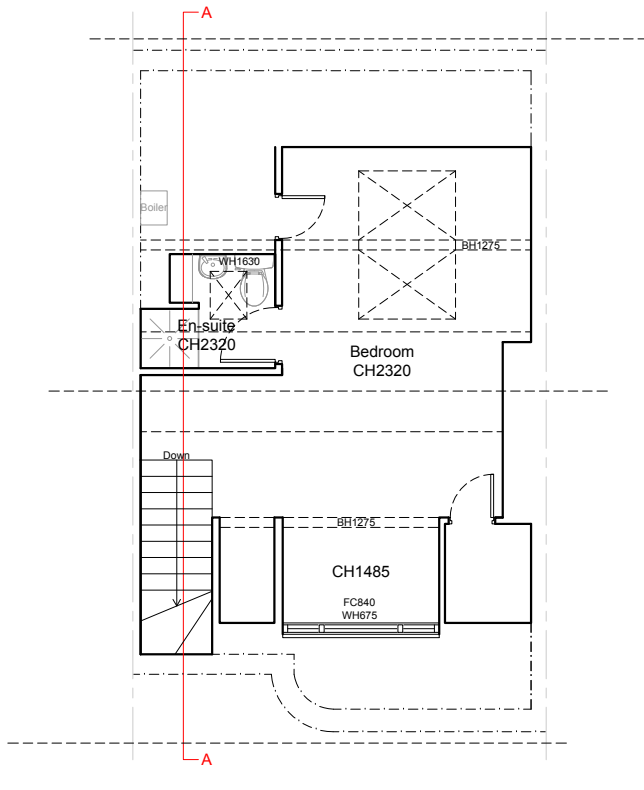


Loft Plan  
As Existing - Scale 1:100

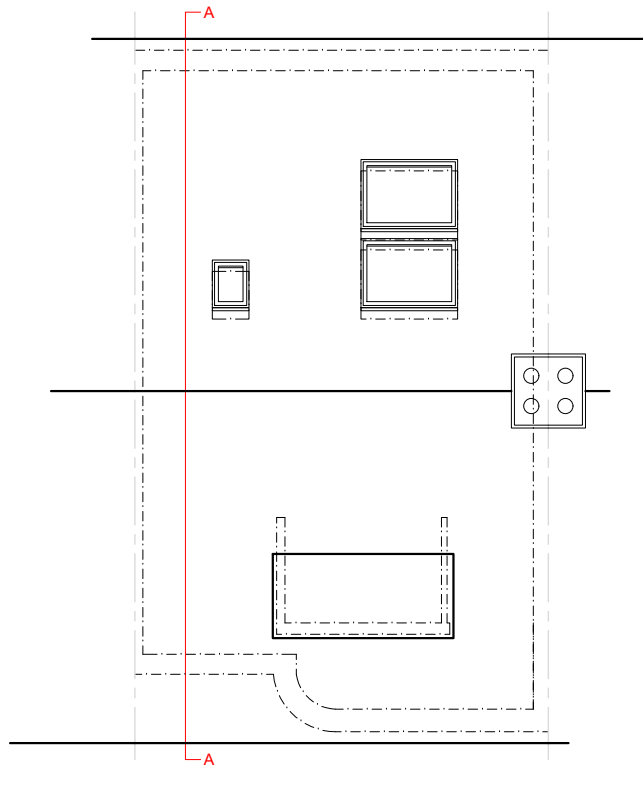

Roof Plan  
As Existing - Scale 1:100




Front Elevation  
As Existing - Scale 1:100

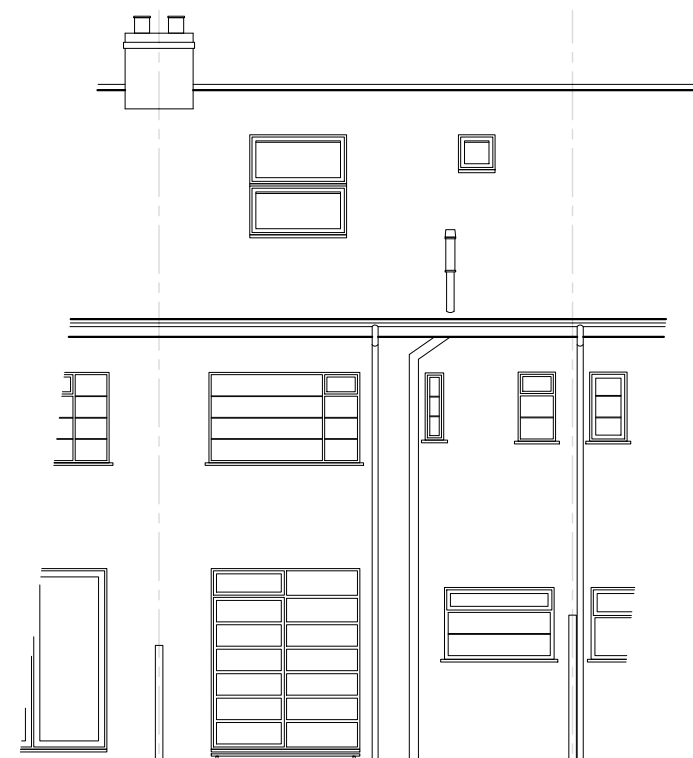

Rear Elevation  
As Existing - Scale 1:100




Section A-A  
As Existing - Scale 1:100

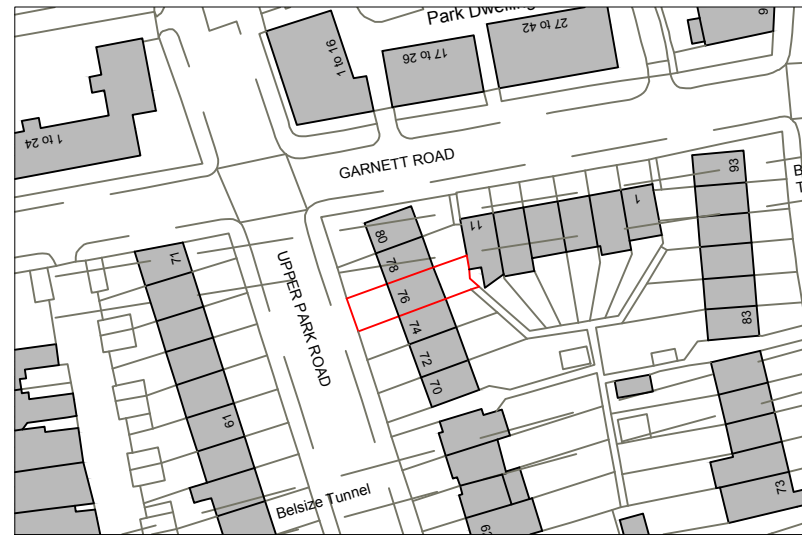

Location Plan

Scale 1:1250

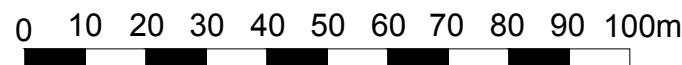

Existing Block Plan

Scale 1:500



NOTES:

© COPYRIGHT - DETAILED PLANNING LTD

All dimension should be checked on site prior to works commencing. Variations in squariness, depth of plaster etc. must be checked for. Where new walls are shown as aligned with existing walls, physical removal of brickwork and / or plaster to establish the actual position of the wall being attached to must be checked.

Any discrepancies should be reported in writing immediately.

When printing off PDF's, check that the drawings are printed to correct paper size and scale.


Documents should be used as to the drawing status described

Property owner to ensure that all aspects of the 'party wall etc., act 1994' are complied with prior to any works commencing on site.


Client to be aware of CDM duties and appointed as appropriate.

Rev.	Date	Hrs.	Drawn
------	------	------	-------

- xx/xx/xx XX X.X.

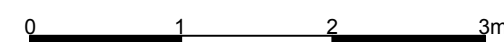

SCALE: 1:50

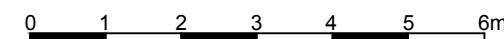

SCALE: 1:100



DETAILED PLANNING

UNIT 6, ST ALBANS HOUSE  
ST ALBANS LANE  
GOLDERS GREEN LONDON NW11 7QE

T 0208 1500 484  
E INFO@DETAILED-PLANNING.CO.UK  
WWW.DETAILED-PLANNING.CO.UK

Mr Genadja Beremovics

SITE

76 Upper Park Road, London NW3 2UX

DRAWING TITLE

Location Plan & Existing Drawings

DRAWINGS STATUS



Planning

SCALE DATE DRAWN CHECKED




As Noted @ A1 Aug 2019 L.M. P.C.

DRAWING NO. REVISION

1618GS\_HH SH1 0

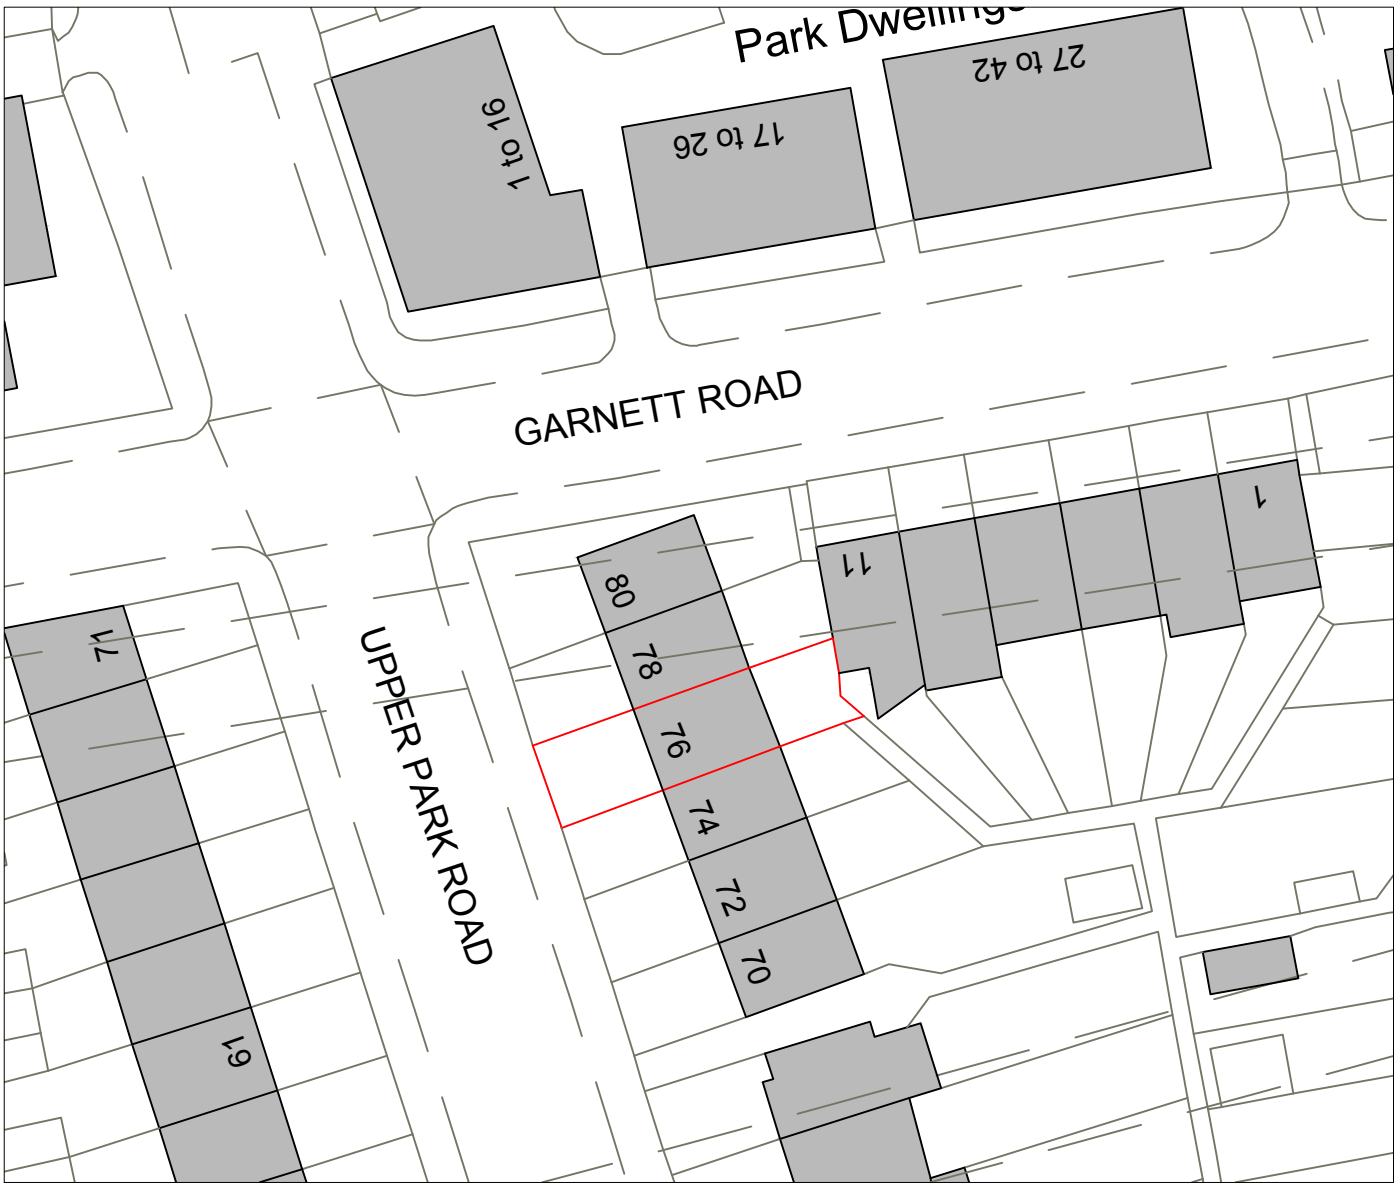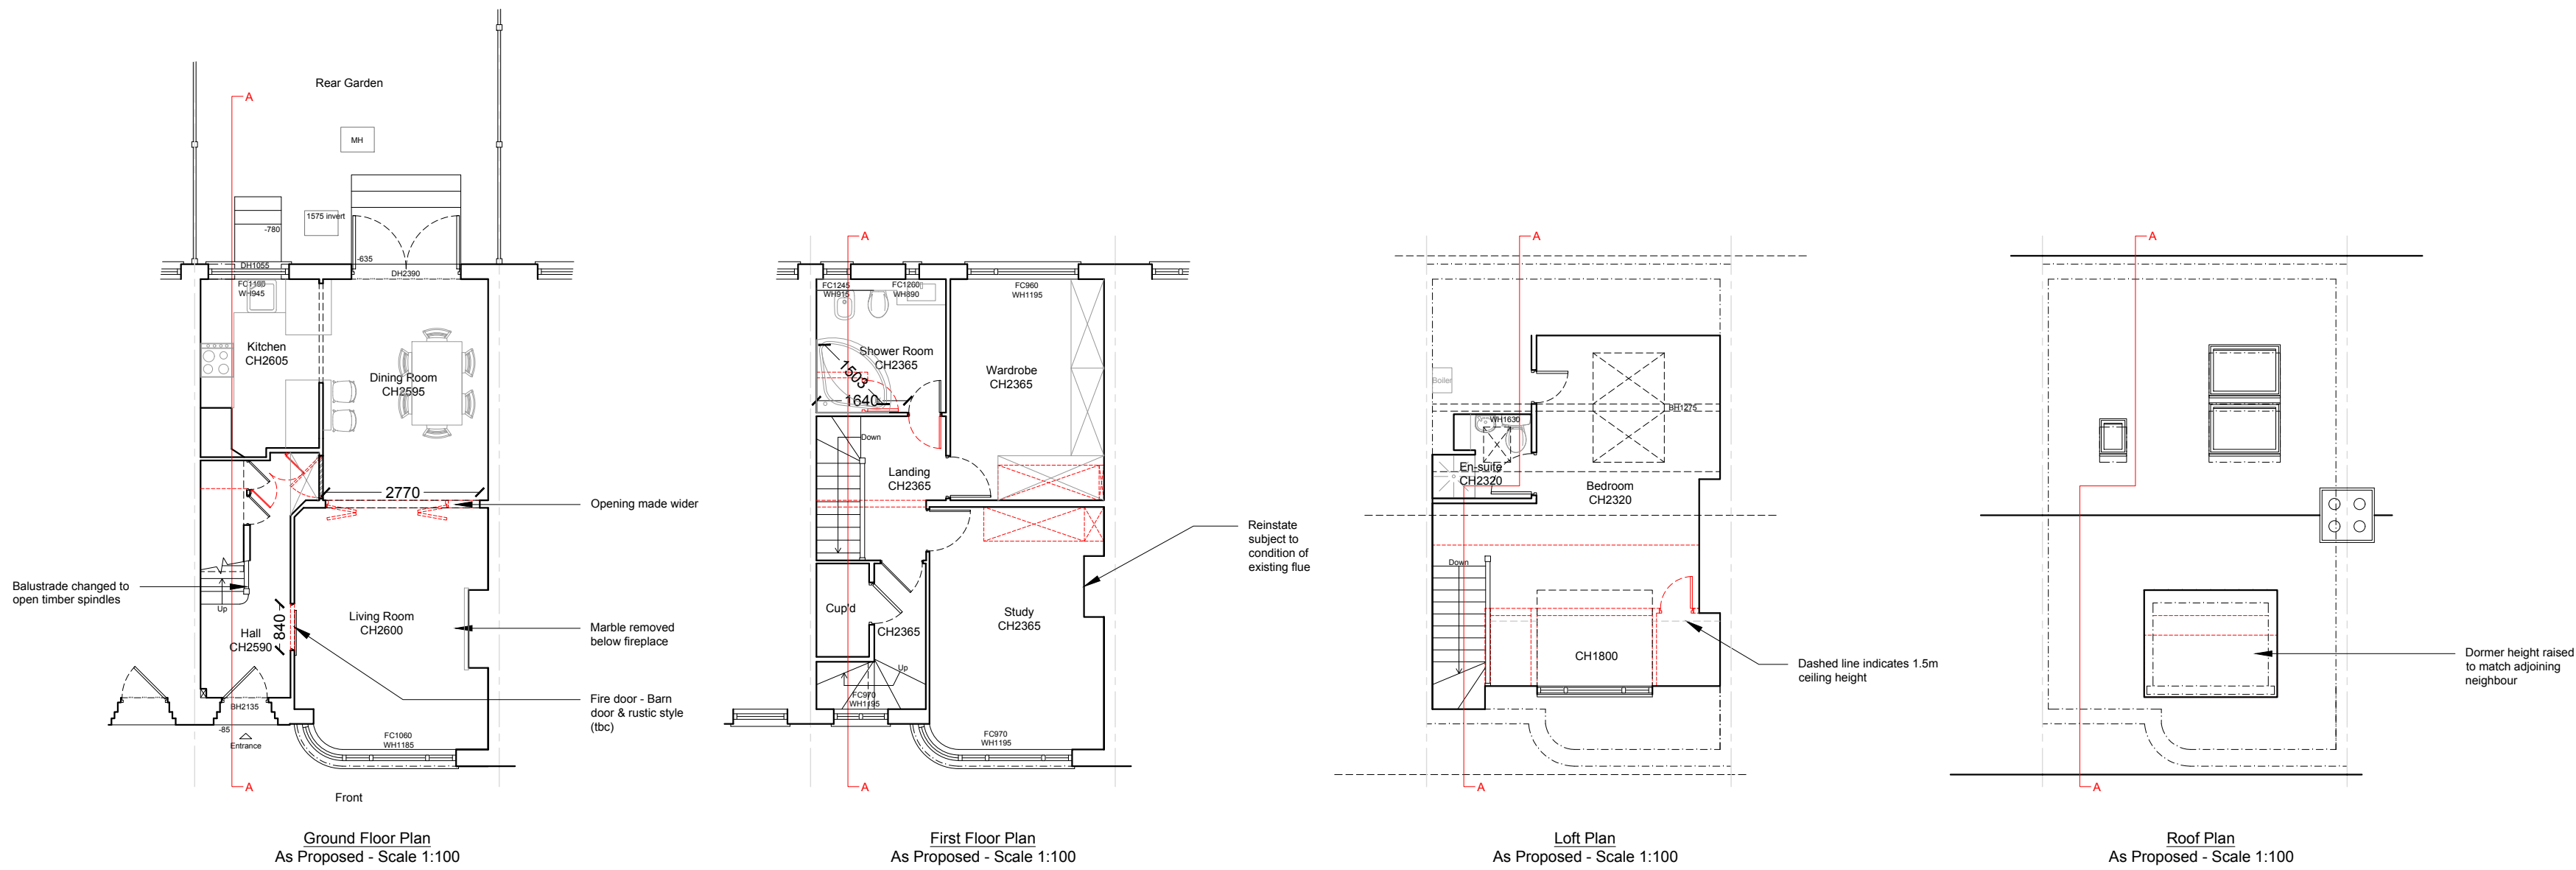

Proposed Block Plan  
Scale 1:500  
10 20 30 40m

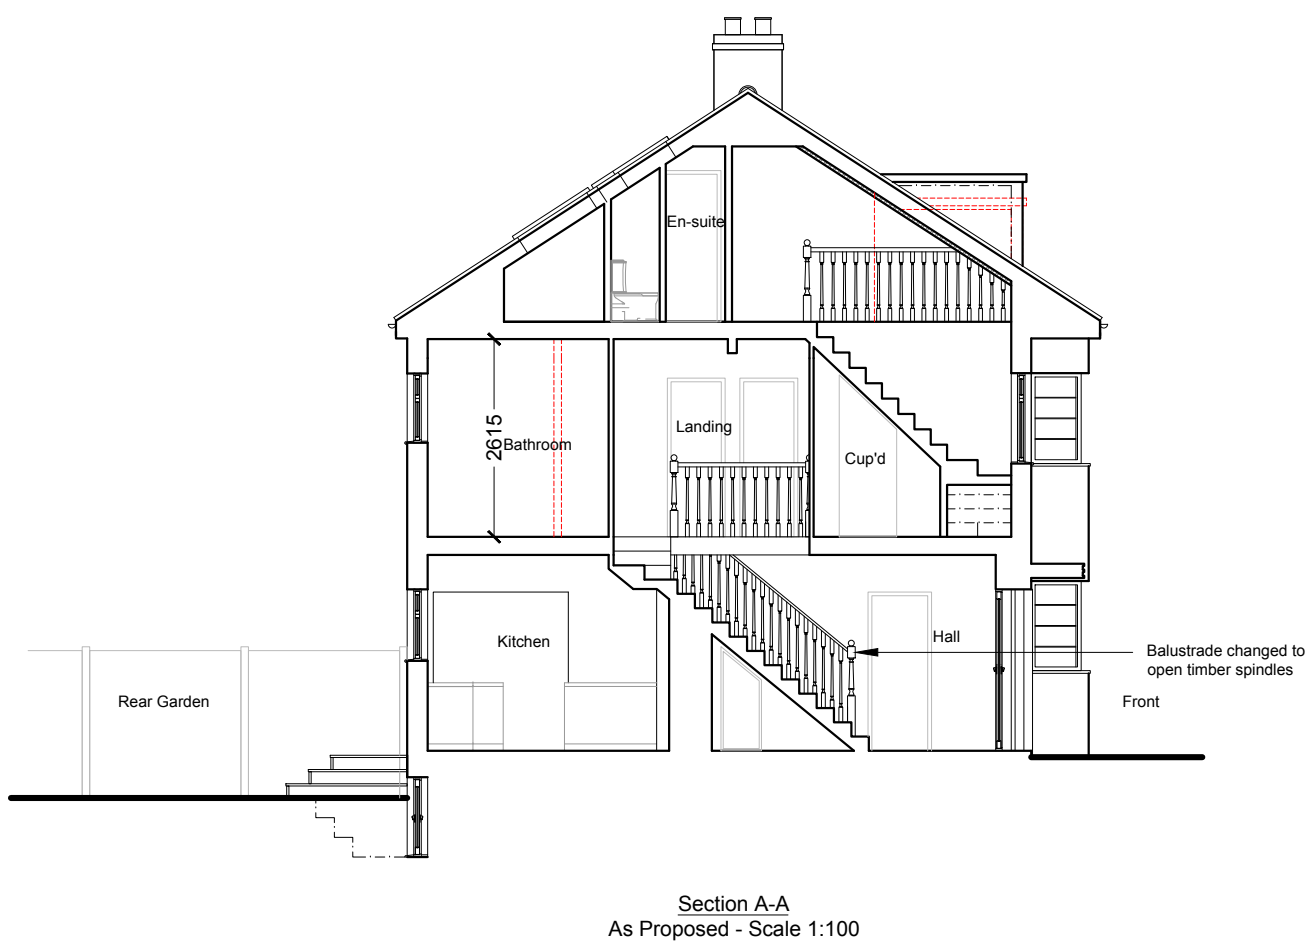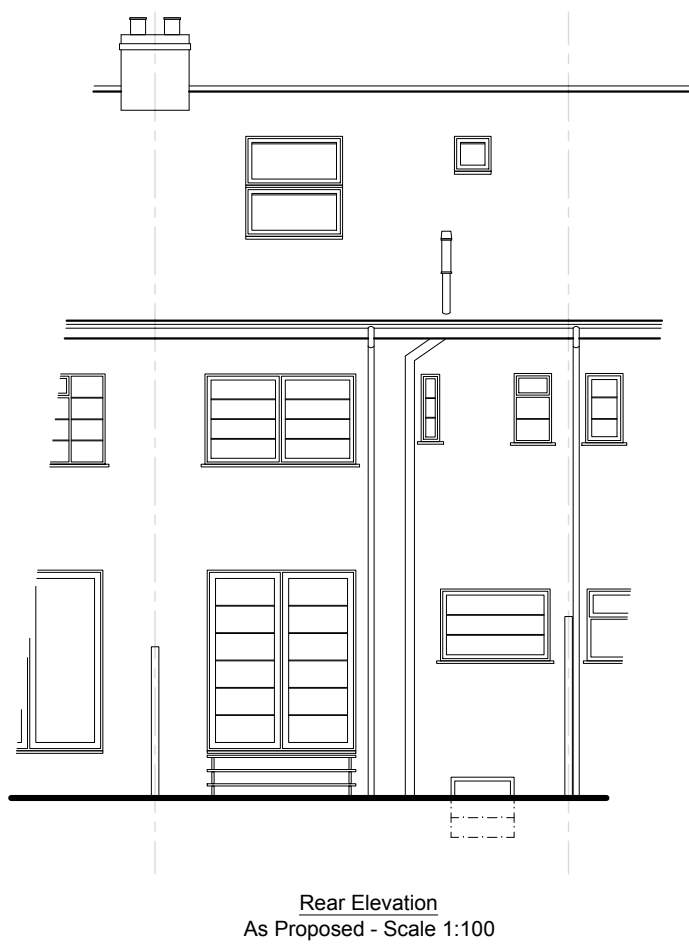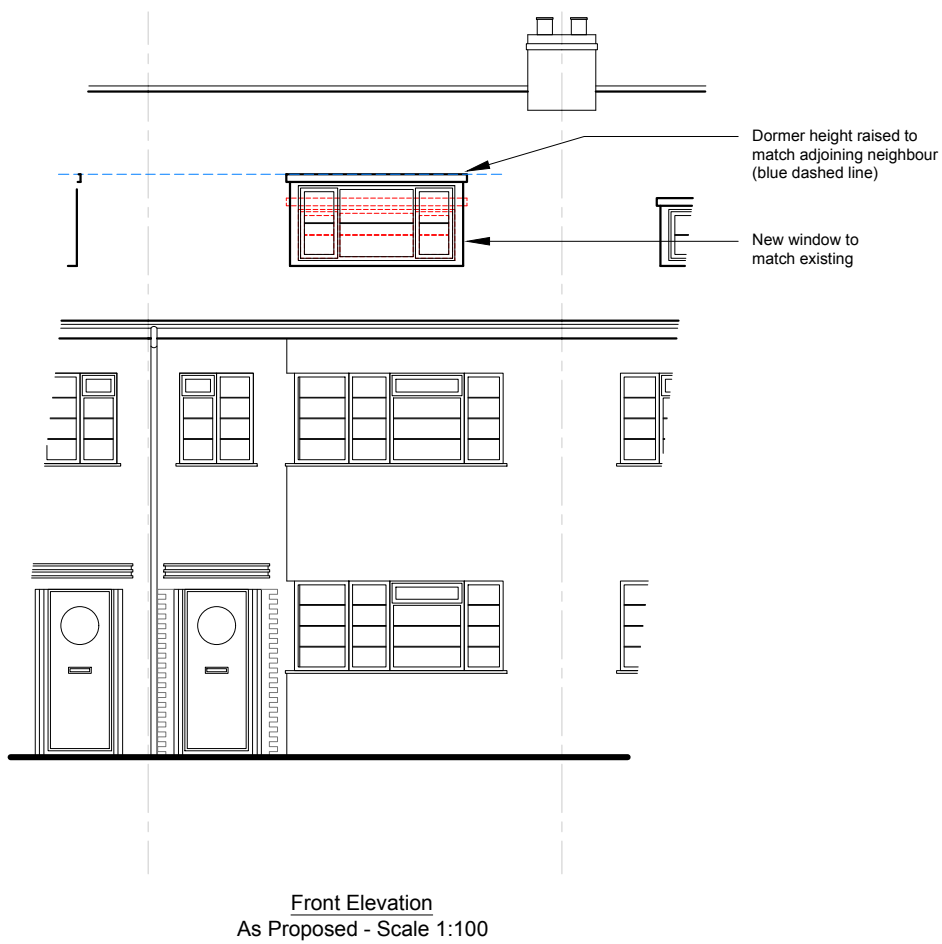

NOTES:

© COPYRIGHT - DETAILED PLANNING LTD

All dimension should be checked on site prior to works commencing. Variations in squariness, depth of plaster etc. must be checked for. Where new walls are shown as aligned with existing walls, physical removal of brickwork and / or plaster to establish the actual position of the wall being attached to must be checked.

Any discrepancies should be reported in writing immediately.

When printing off PDF's, check that the drawings are printed to correct paper size and scale.

Documents should be used as to the drawing status described

Property owner to ensure that all aspects of the 'party wall etc., act 1994' are complied with prior to any works commencing on site.

Client to be aware of CDM duties and appointed as appropriate.

Rev.	Date	Hrs.	Drawn
-	xx/xx/xx	XX	X.X.

0 1 2 3m  
SCALE: 1:50  
0 1 2 3 4 5 6m  
SCALE: 1:100