


CONTRACTORS MUST CHECK ALL DIMENSIONS ON SITE. ONLY FIGURED DIMENSIONS ARE TO BE WORKED FROM. DISCREPANCIES MUST BE REPORTED TO THE ARCHITECT BEFORE PROCEEDING.

© THIS DRAWING IS COPYRIGHT

012345M

Scale - metres

Proposed Section A-A  
Scale: 1:50

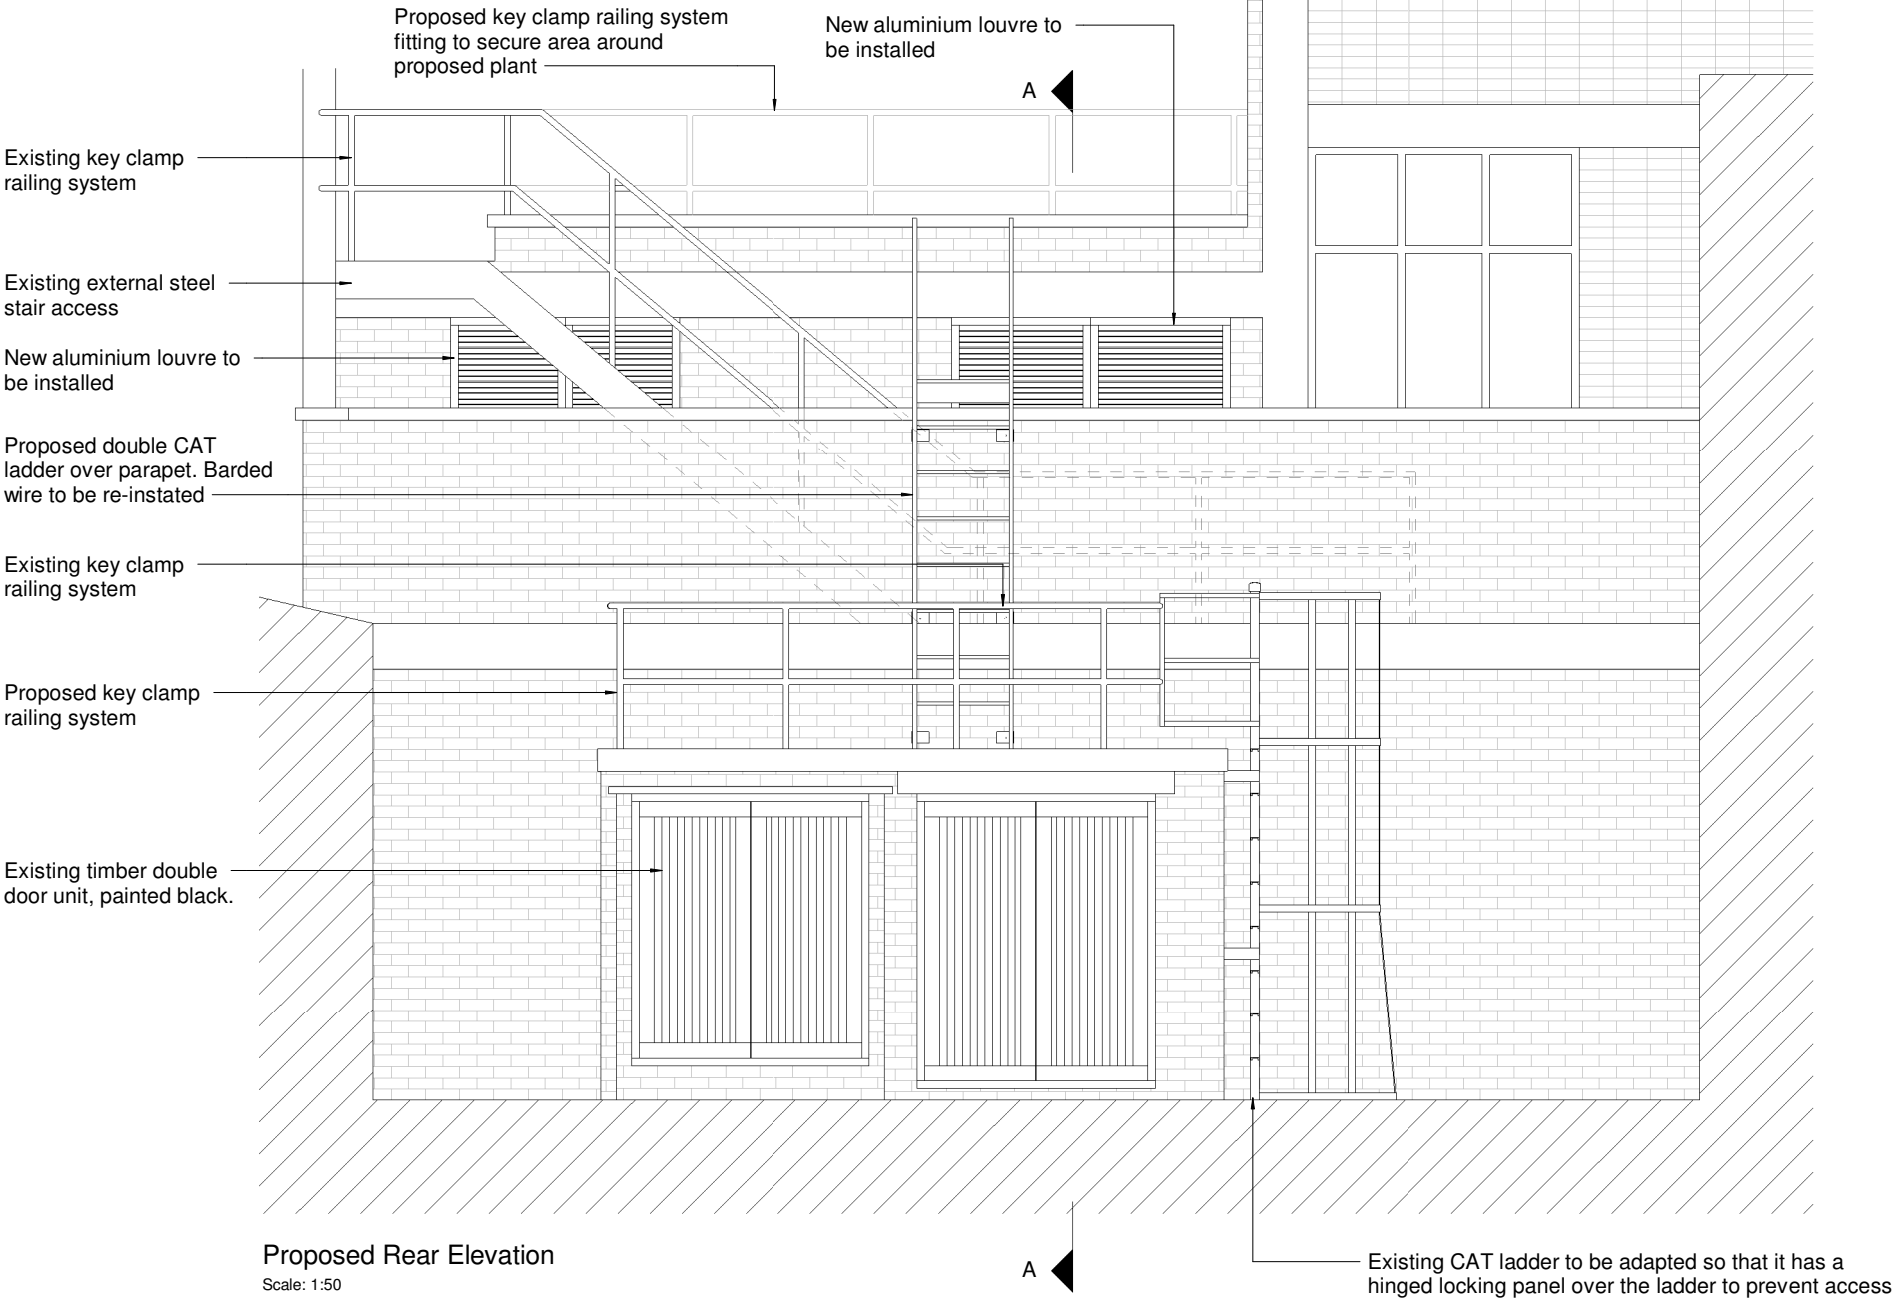

Proposed Rear Elevation  
Scale: 1:50

four

architecture

cardiff • edinburgh • london • sheffield

The Maltings East Tyndall Street  
Cardiff CF24 5EA  
0845 375 3298

© This drawing remains the Copyright of Four Architecture and Design and may not be reproduced in whole or in any part without prior written permission.

NOTE:  
All proprietary goods and materials are to be fitted in accordance with manufacturer's instructions. Codes of Practise and British Standards. All dimensions to be verified by the Contractor on site. Do not scale drawings, work to figured dimensions only.

ALL REFERENCES SHOULD BE READ IN CONJUNCTION WITH THE MOST CURRENT NATIONWIDE DESIGN GUIDES.



CAMDEN TOWN

Branch Transformation Programme

Branch Name & Prefix:		Drawing Type: [Construction Pack]	
NATIONWIDE CAMDEN TOWN 125 Camden High Street Camden Town, NW1 7JR PREFIX: 0223		Proposed Rear Elevation	
SCALE @ A1:	SCALE @ A3: 1 : 50	DATE DRAWN: 09/09/19	STATUS: Construction
DRAWN BY: Author	CHECKED BY & DATE: Checker	JOB REF: 103033	PROPERTY LOCATION CODE: -
		DRAWING REF NO: PR.01.E2	REV