



Ground Floor Office
33 Beisize Lane
London NW3 5AS



Office: +44 (0) 207 431 9014
Info@xularchitecture.co.uk
www.xularchitecture.co.uk

PLEASE NOTE:

- 1. ALL DIMENSIONS TO BE CHECKED ON SITE BEFORE FABRICATION.
- 2. CONTRACTOR TO REFER TO ENGINEERS DRAWINGS BEFORE PROCEEDING WITH WORKS.
- 3. ALL DRAWINGS AND DESIGNS ARE COVERED BY DESIGN RIGHT (INTELLECTUAL PROPERTY), AND MAY NOT BE DISTRIBUTED, COPIED OR ISSUED WITHOUT WRITTEN PERMISSION BY XUL ARCHITECTURE.
- 4. ALL DESIGN CONCEPTS ARE THE SOLE PROPERTY OF XUL ARCHITECTURE AND NO ADAPTATIONS, REPRODUCTIONS OR COPIES MAY BE MADE WITHOUT WRITTEN PERMISSION OF XUL ARCHITECTURE.
- 5. THESE DRAWINGS ARE SUBJECT TO ANY VARIATION REQUIRED OR RECOMMENDATION BY ANY STATUTORY AUTHORITY OR FOR THE BETTER CARRYING OUT OF THE WORKS.
- 6. SAMPLES TO BE PROVIDED BY CONTRACTOR FOR XUL ARCHITECTURES APPROVAL.
- 7. ALL FINISHES TO XUL ARCHITECTURES SATISFACTION.
- 8. ALL DRAWINGS TO BE APPROVED BY XUL ARCHITECTURE PRIOR TO CONSTRUCTION.

ADDITIONAL NOTES:

Project 10 LYNDDHURST GARDENS LONDON NW3 5NR		
Title EXISTING Lower Ground Floor Plan Flat 1		
Scale 1:100/200@A3	Dwg. No. EX-01	Rev. 00
Revision Date 12/09/19	Project Number 19079	
Drawn SL		
Checked SS		

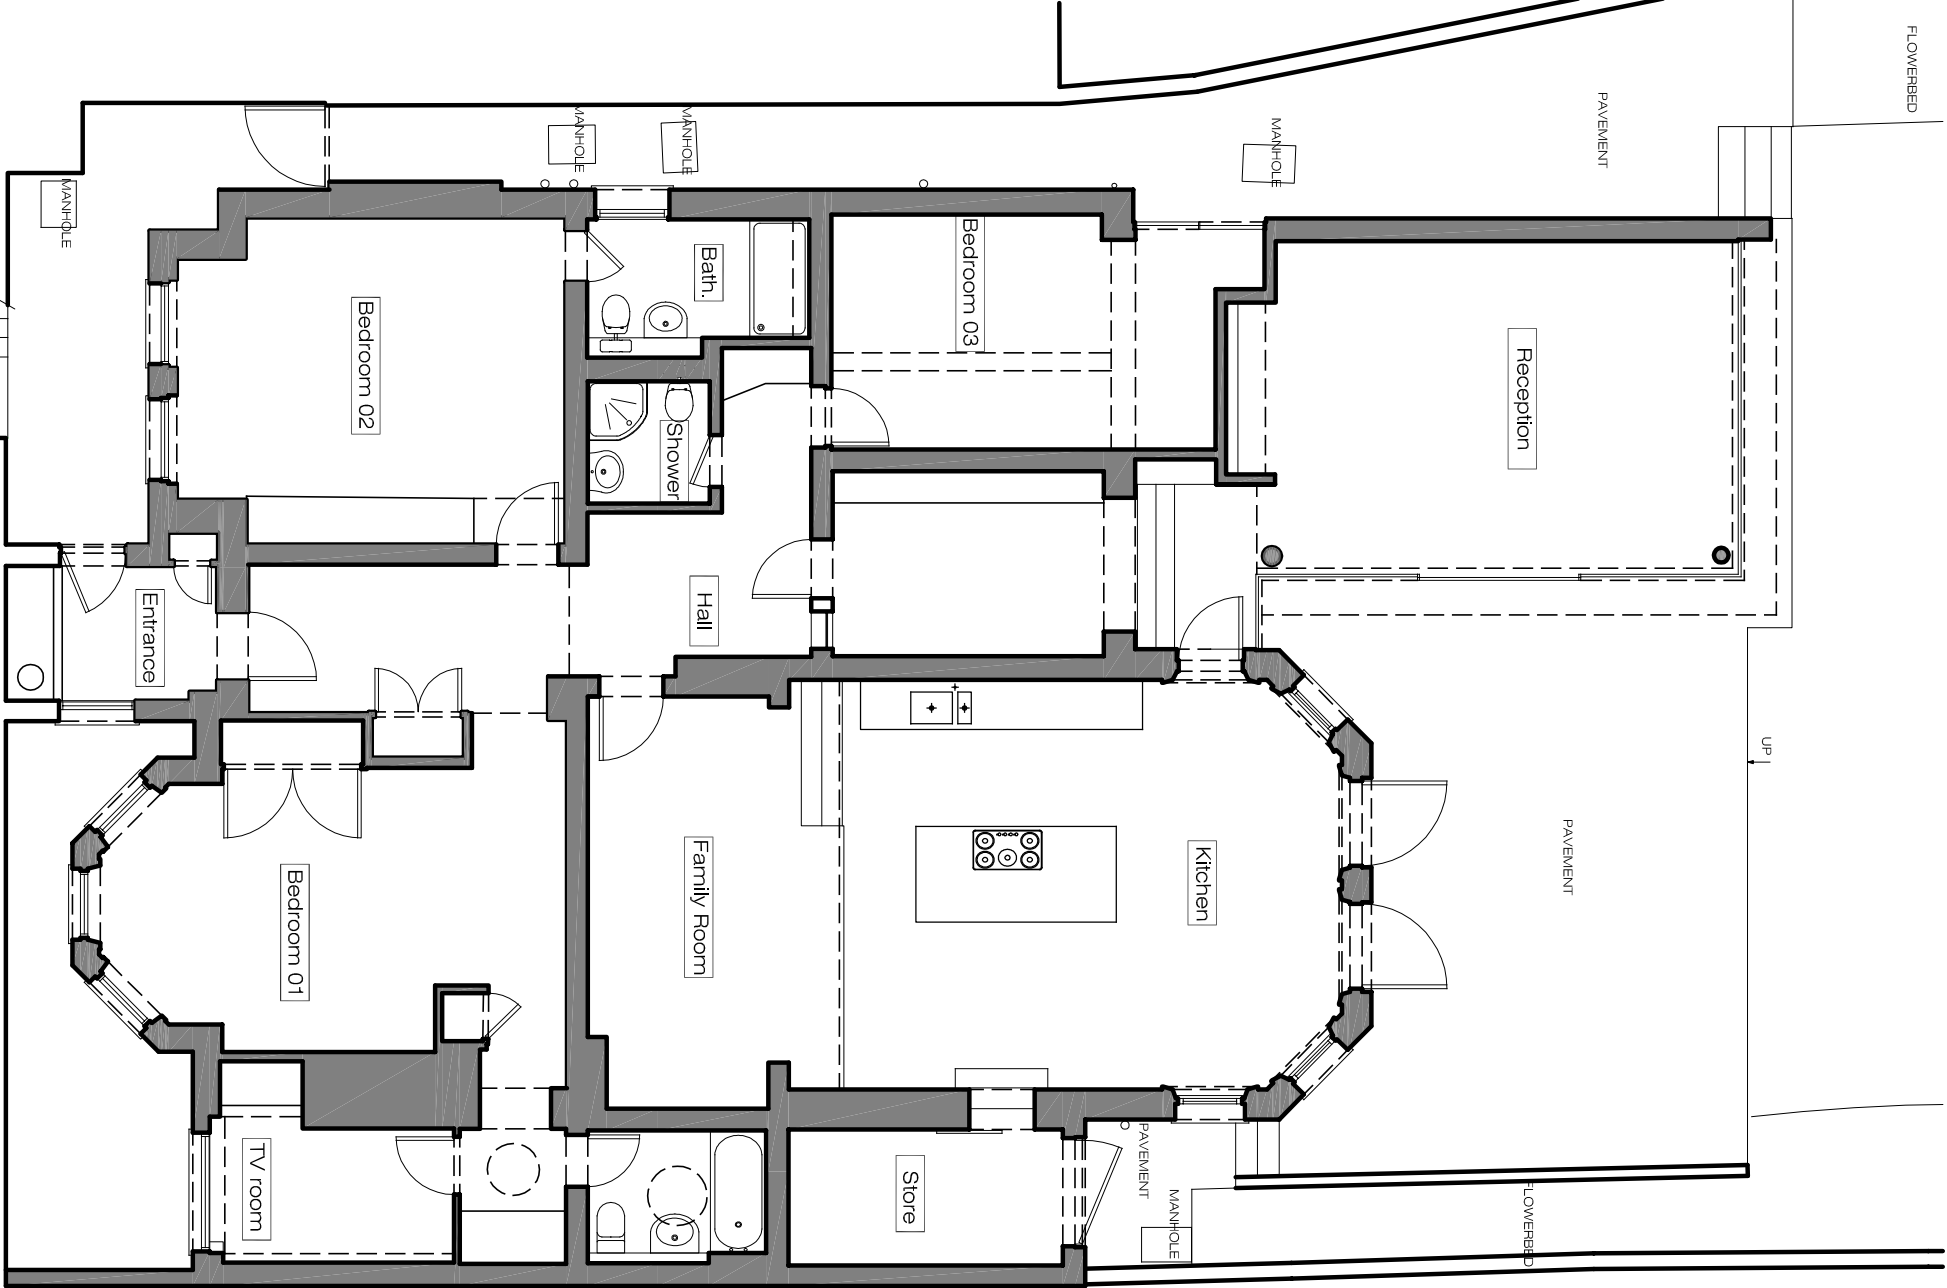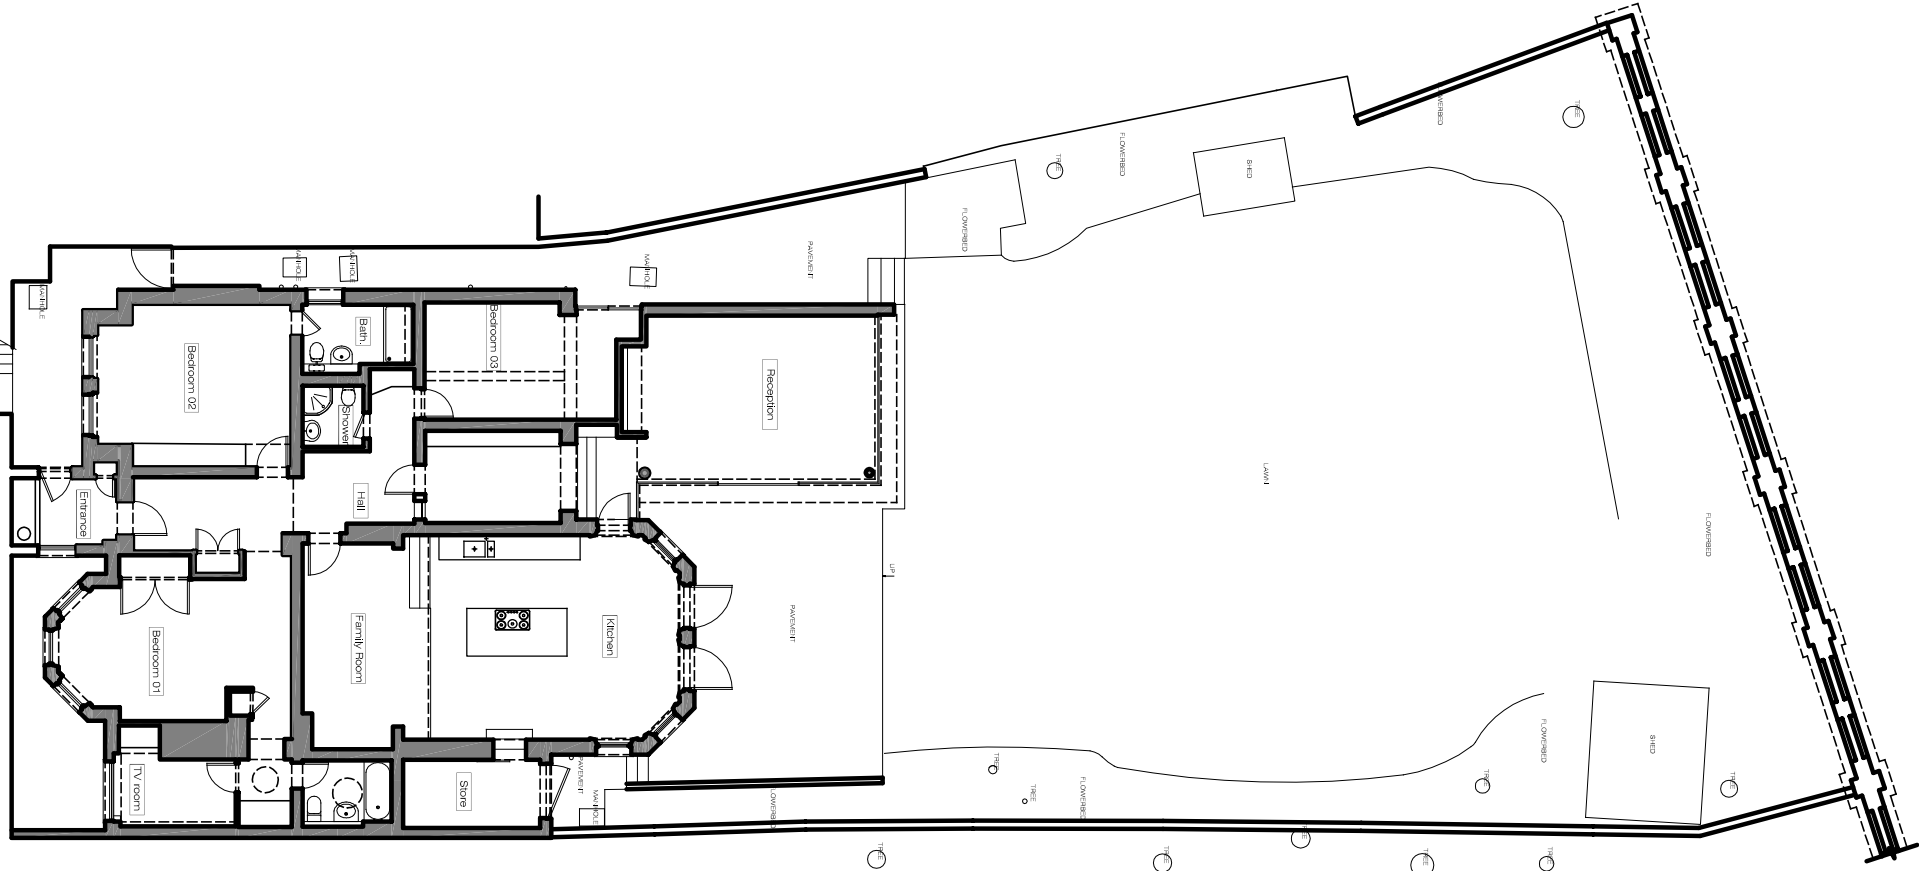

EXISTING
Lower Ground Floor Plan Flat 01
SCALE 1:200@A3
EX-01

EXISTING
Lower Ground Floor Plan FLAT 01
SCALE 1:100@A3
EX-01